


Shop Front  
Reference Colour



Proposed Front Elevation  
Scale 1:25 @ A1

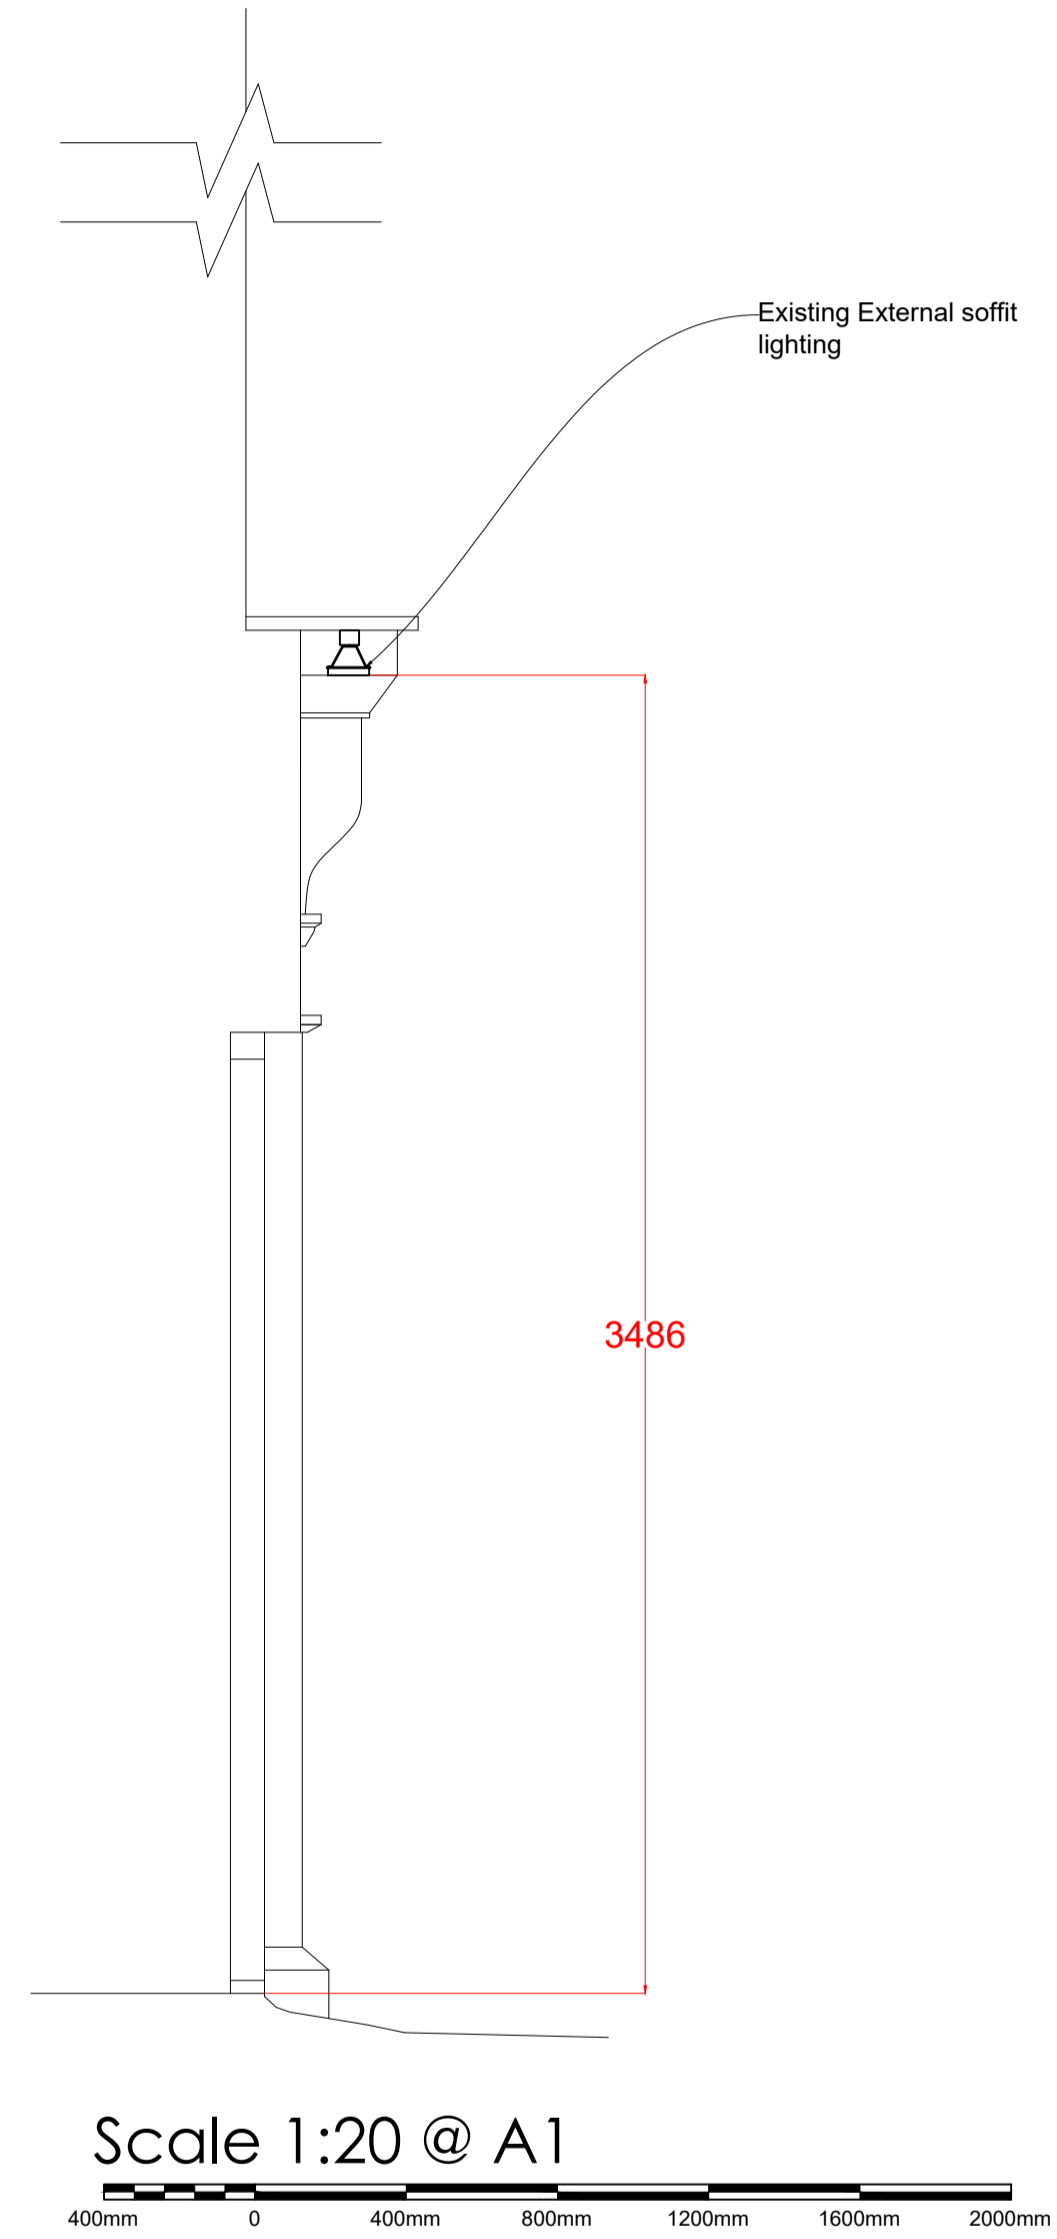

GENERAL NOTES

1. ALL WORKS WITHIN THIS DOCUMENT TO BE INSTALLED/CARRIED OUT IN COMPLIANCE WITH THE LATEST BUILDING REGULATIONS AND BRITISH STANDARDS.
2. CONTRACTOR TO CHECK AND VERIFY ALL ON-SITE DIMENSIONS PRIOR TO MANUFACTURE/INSTALLATION AND MUST REPORT ANY DISCREPANCIES BACK TO RETAIL DESIGN SOLUTIONS. FAILURE TO DO SO WILL BE AT THE CONTRACTORS RISK.
3. THIS DRAWING MUST NOT BE SCALED. WORK TO DIMENSIONS ONLY.
4. ANY CONSTRUCTION/WORKING DRAWINGS IN THIS DOCUMENT ARE INDICATIVE ONLY. IT IS THE RESPONSIBILITY OF THE CONTRACTOR TO ENSURE THEY ARE FIT FOR PURPOSE AND TO MAKE AMENDMENTS WHERE NECESSARY PRIOR TO INSTALLATION.
5. THE CONTENTS OF THIS DOCUMENT ARE THE PROPERTY OF RETAIL DESIGN SOLUTIONS. IT MUST NOT BE COPIED OR DISTRIBUTED IN WHOLE OR PART WITHOUT FORMAL CONSENT.

DATE	NOTES
20.03.22	EXISTING LAYOUTS PRODUCED
21.04.22	PROPOSED LAYOUTS PRODUCED

PROJECT: CREPE DELICIOUS

ADDRESS:  
89 LEATHER LANE  
CENTRAL LONDON  
EC1N 7TS

DESCRIPTION:

PROPOSED  
EXTERNAL  
ELEVATION

SCALE: 3.2 1:25@A1

DATE: 20.03.22

CLIENT:



DRAWN BY:



The Mill Store, Foundry Lane, Earls  
Colne, Essex, CO6 2SB  
Tel. 01787 224878