

Notes

Do not scale drawings
 All dimensions to be checked on site, Architect to be advised of any variation between the drawings and site conditions
 Errors to be reported immediately to the Architect
 To be read in conjunction with the specification and all relevant Architects, Services and Structural Engineers Drawings

metres 0 0.5 1 2 3 4 5

KEY

br brick



01 Front Elevation - EXISTING
 scale 1 : 100



02 Rear Elevation - EXISTING
 scale 1 : 100

Rev.	Date	Init.	Description
------	------	-------	-------------

LLOWARCH LLOWARCH 74 CAMDEN MEWS tel: 020 7833 2883
 LONDON NW1 9BX e-mail: studio@llowarch.co.uk

Project **15 NASSINGTON ROAD, NW3 2TX**

Client **MRS A JONES**

Drawing Title **FRONT & REAR ELEV - EXISTING**

Date	Scale	Status
211214	1:100 @ A3 (1:50 @ A1)	PLANNING
Project reference	Drawing Number	Revision
15NR	EX_03	/

Notes

Do not scale drawings
All dimensions to be checked on site, Architect to be advised of any variation between the drawings and site conditions
Errors to be reported immediately to the Architect
To be read in conjunction with the specification and all relevant Architects, Services and Structural Engineers Drawings

metres 0 0.5 1 2 3 4 5

KEY

br brick




01 | Side Elevation - EXISTING
scale 1 : 100

Rev.	Date	Init.	Description
LLOWARCH LLOWARCH			
74 CAMDEN MEWS tel: 020 7833 2883 LONDON NW1 9BX e-mail: studio@llowarchitects.co.uk			
Project	15 NASSINGTON ROAD, NW3 2TX		
Client	MRS A JONES		
Drawing Title	SIDE ELEV - EXISTING		
Date	Scale	Status	
211214	1:100 @ A3 (1:50 @ A1)	PLANNING	
Project reference	Drawing Number	Revision	
15NR	EX_04	/	

Notes

Do not scale drawings
All dimensions to be checked on site, Architect to be advised of any variation between the drawings and site conditions
Errors to be reported immediately to the Architect
To be read in conjunction with the specification and all relevant Architects, Services and Structural Engineers Drawings

0 0.5 1 2 3 metres

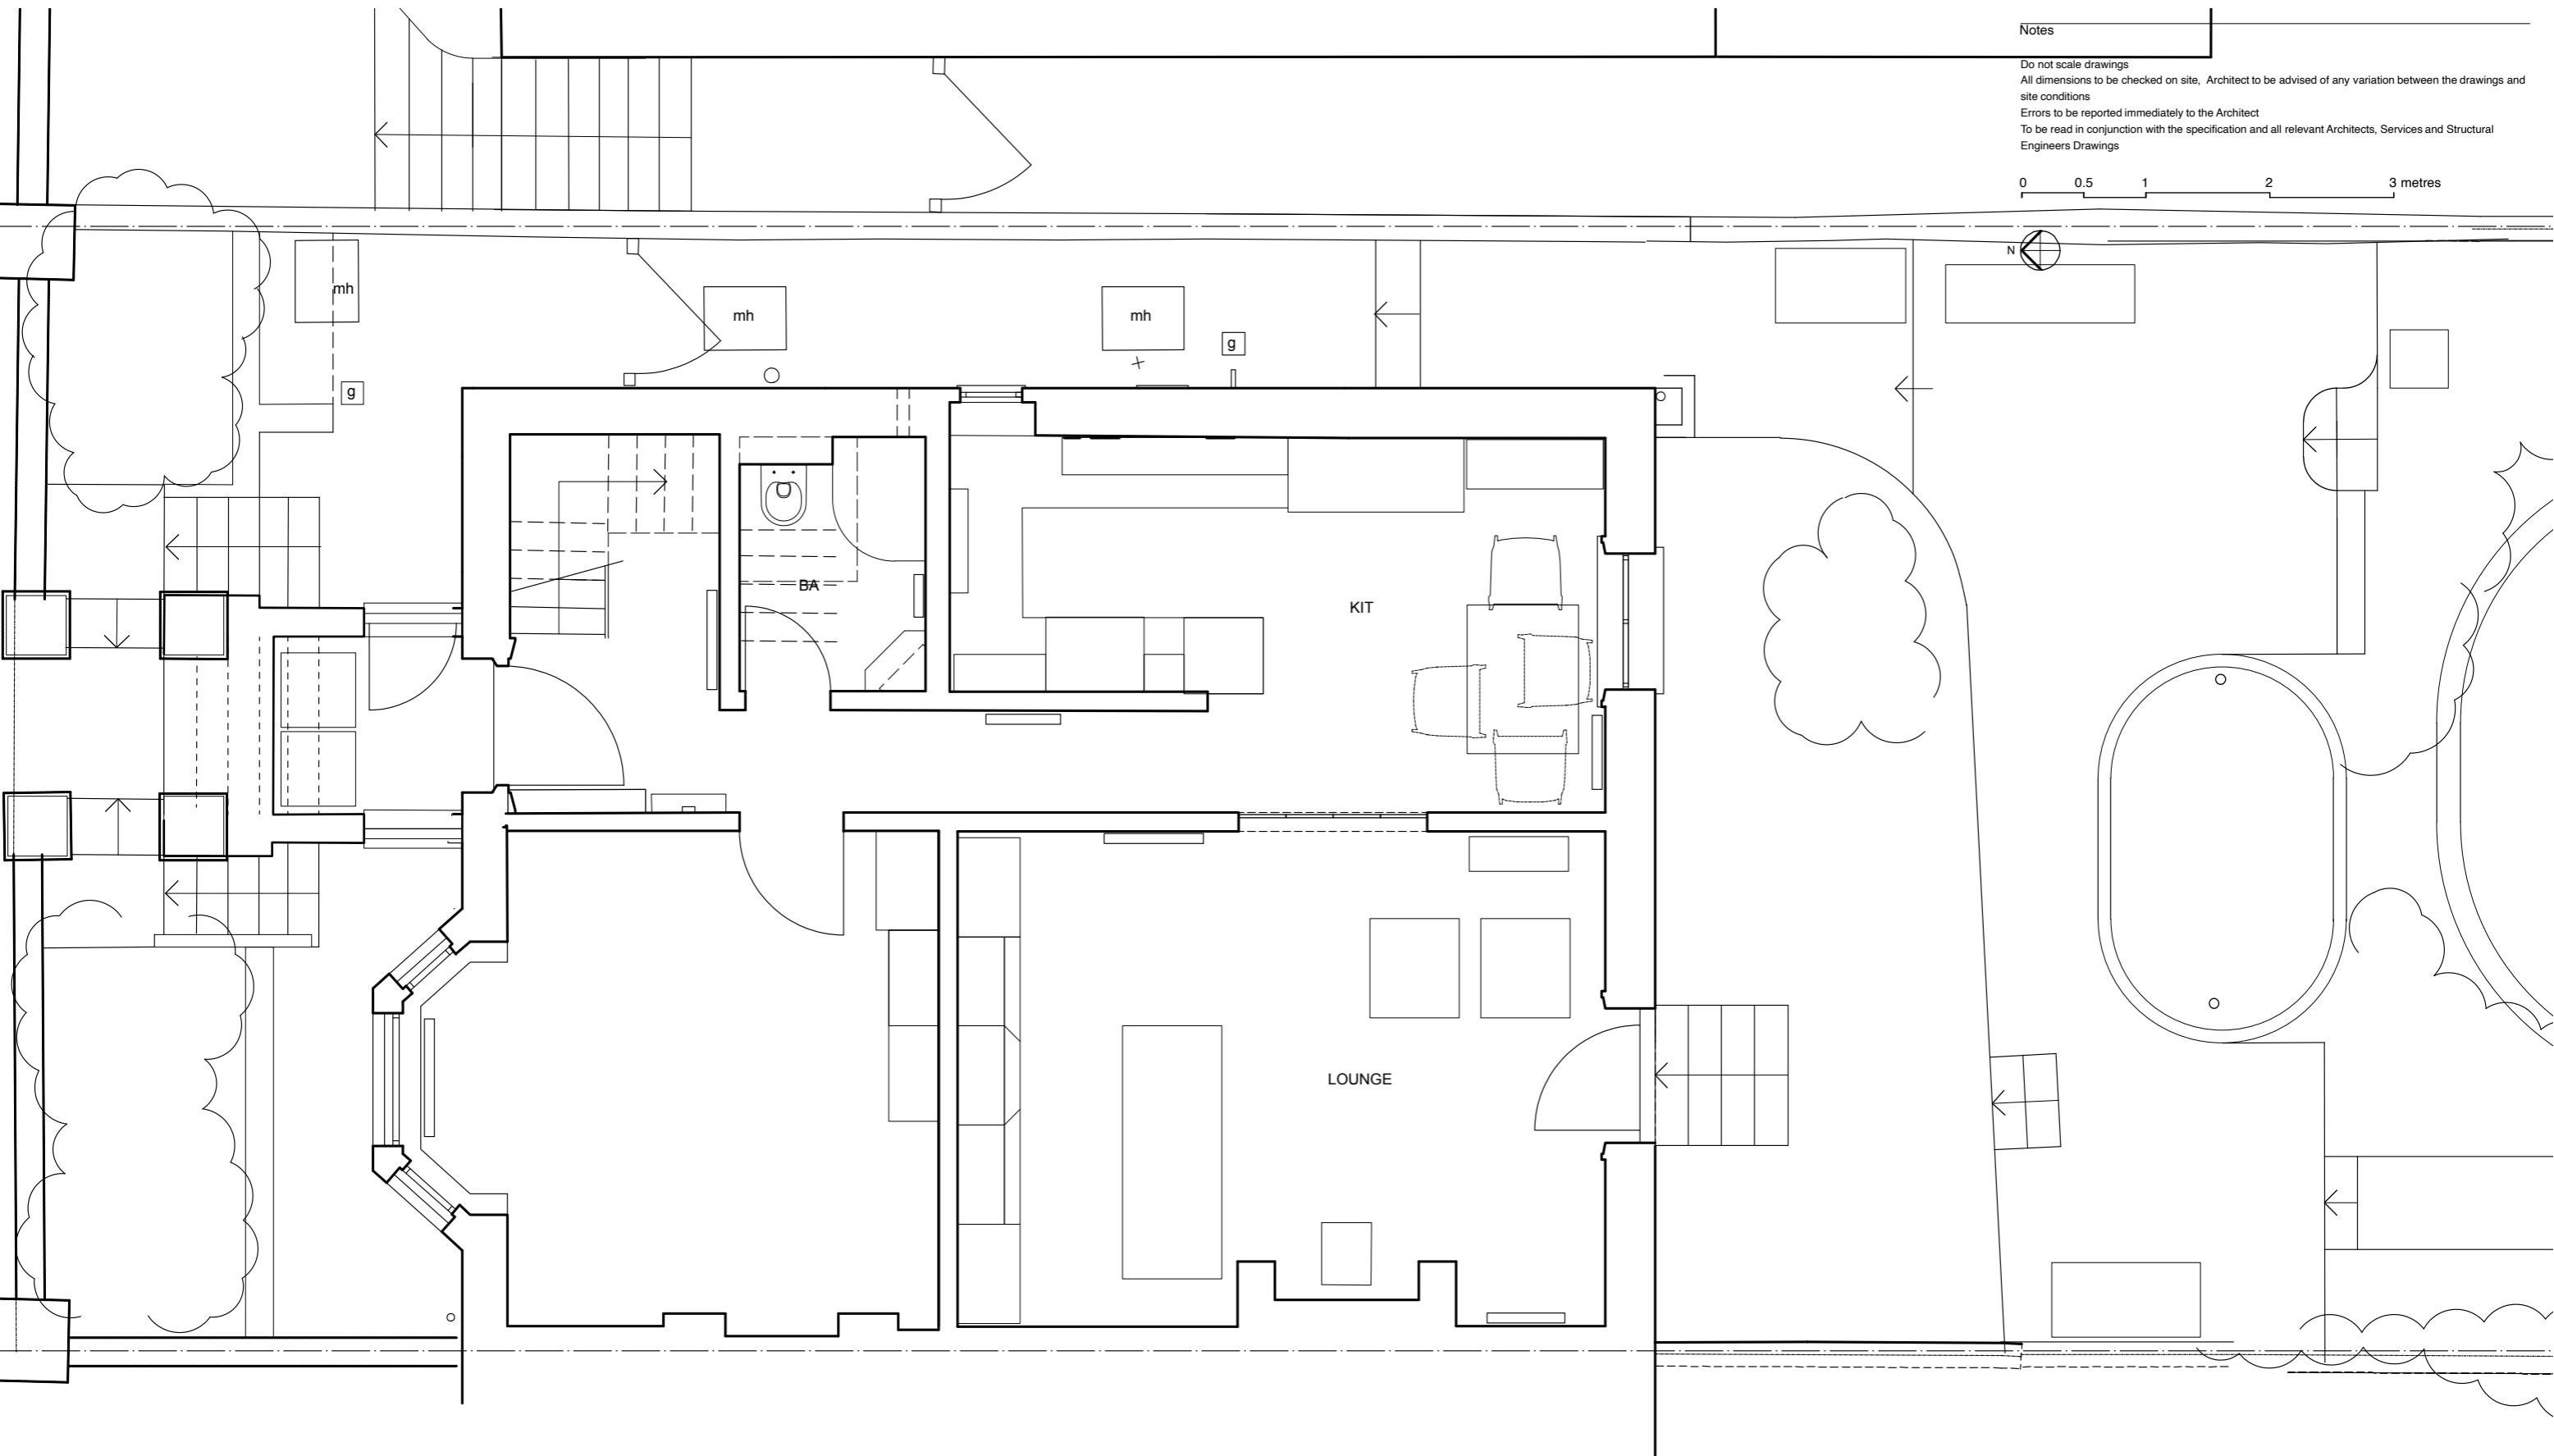


Rev.	Date	Init.	Description
LLOWARCH LLOWARCH 74 CAMDEN MEWS tel: 020 7833 2883 LONDON NW1 9BX e-mail: studio@llowarchitects.co.uk			
Project 15 NASSINGTON ROAD, NW3 2TX			
Client MRS A JONES			
Drawing Title LOWER GROUND PLAN - EXISTING			
Date	Scale @ A3	Status	
211214	1:50	PLANNING	
Project reference	Drawing Number	Revision	
15NR	EX_05	/	

Notes

Do not scale drawings
All dimensions to be checked on site, Architect to be advised of any variation between the drawings and site conditions
Errors to be reported immediately to the Architect
To be read in conjunction with the specification and all relevant Architects, Services and Structural Engineers Drawings

0 0.5 1 2 3 metres

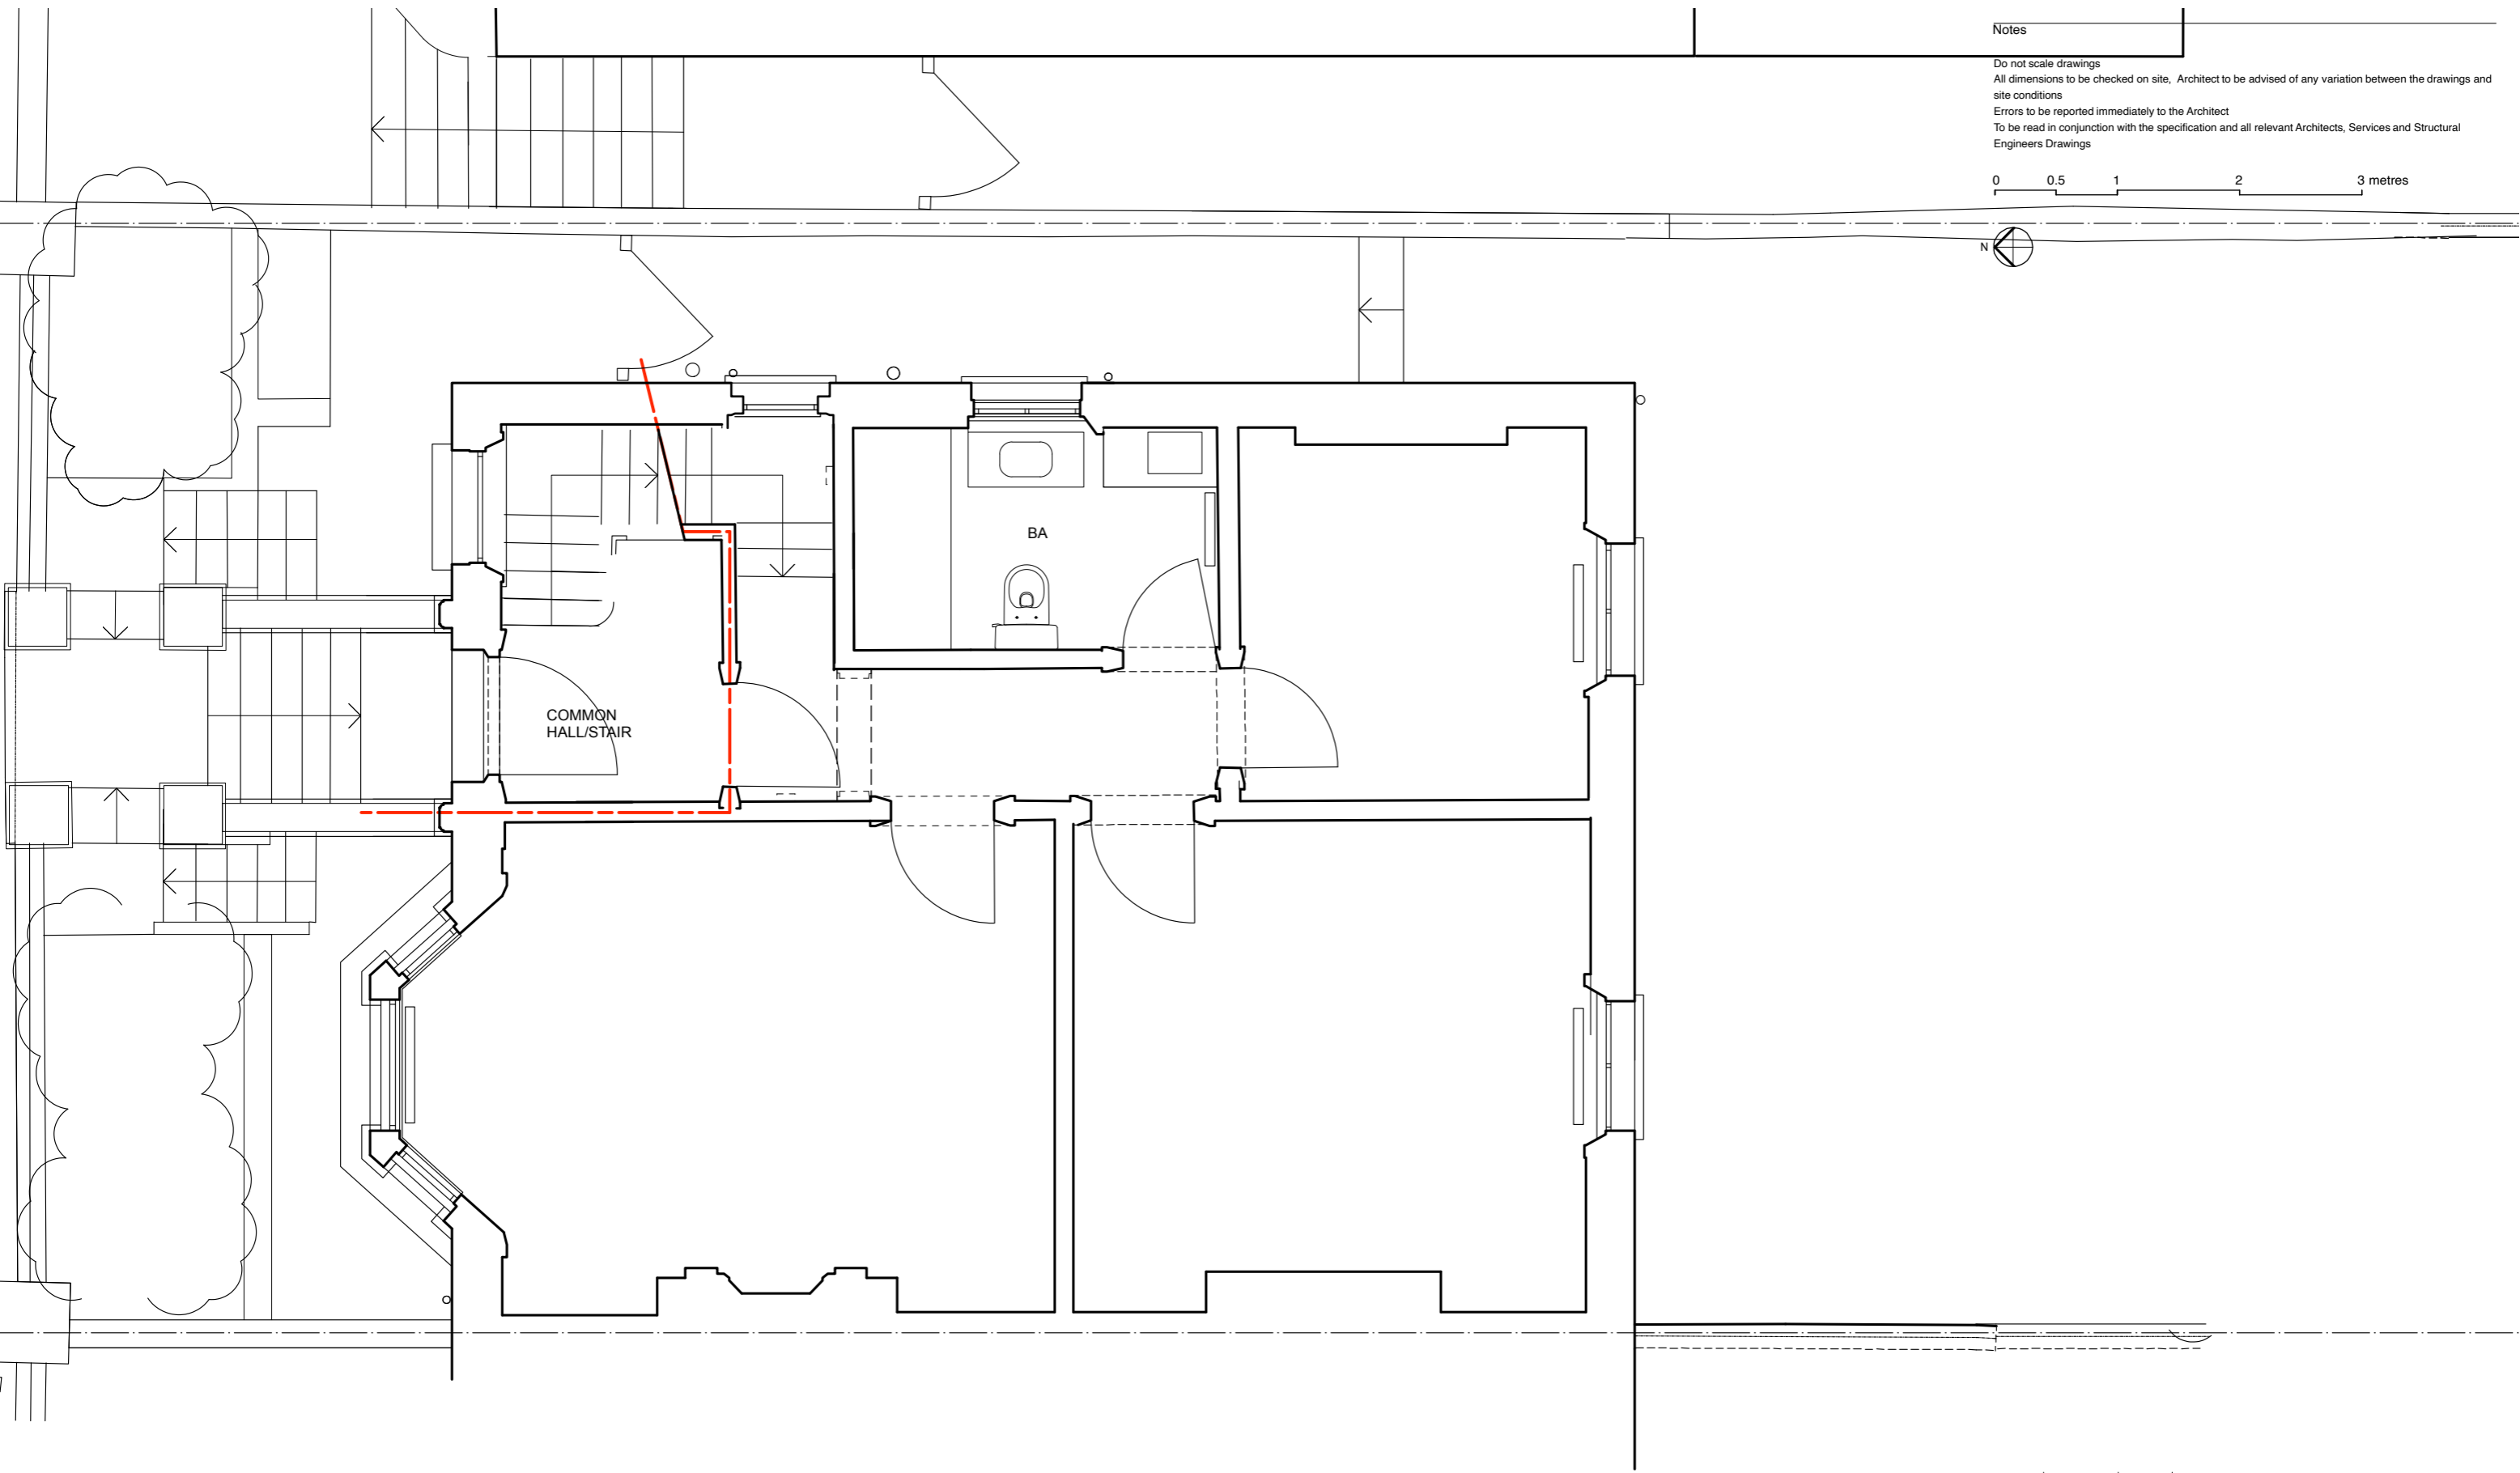

Rev.	Date	Init.	Description

LLOWARCH LLOWARCH 74 CAMDEN MEWS LONDON NW1 9BX tel: 020 7833 2883 e-mail: studio@llowarchitects.co.uk

Project **15 NASSINGTON ROAD, NW3 2TX**

Client **MRS A JONES**


Drawing Title **UPPER GROUND PLAN - EXISTING**

Date **211214** Scale @ A3 **1:50** Status **PLANNING**

Project reference **15NR** Drawing Number **EX_06** Revision **/**


Notes

Do not scale drawings
All dimensions to be checked on site, Architect to be advised of any variation between the drawings and site conditions
Errors to be reported immediately to the Architect
To be read in conjunction with the specification and all relevant Architects, Services and Structural Engineers Drawings

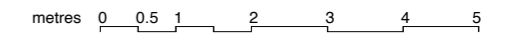

KEY

br brick

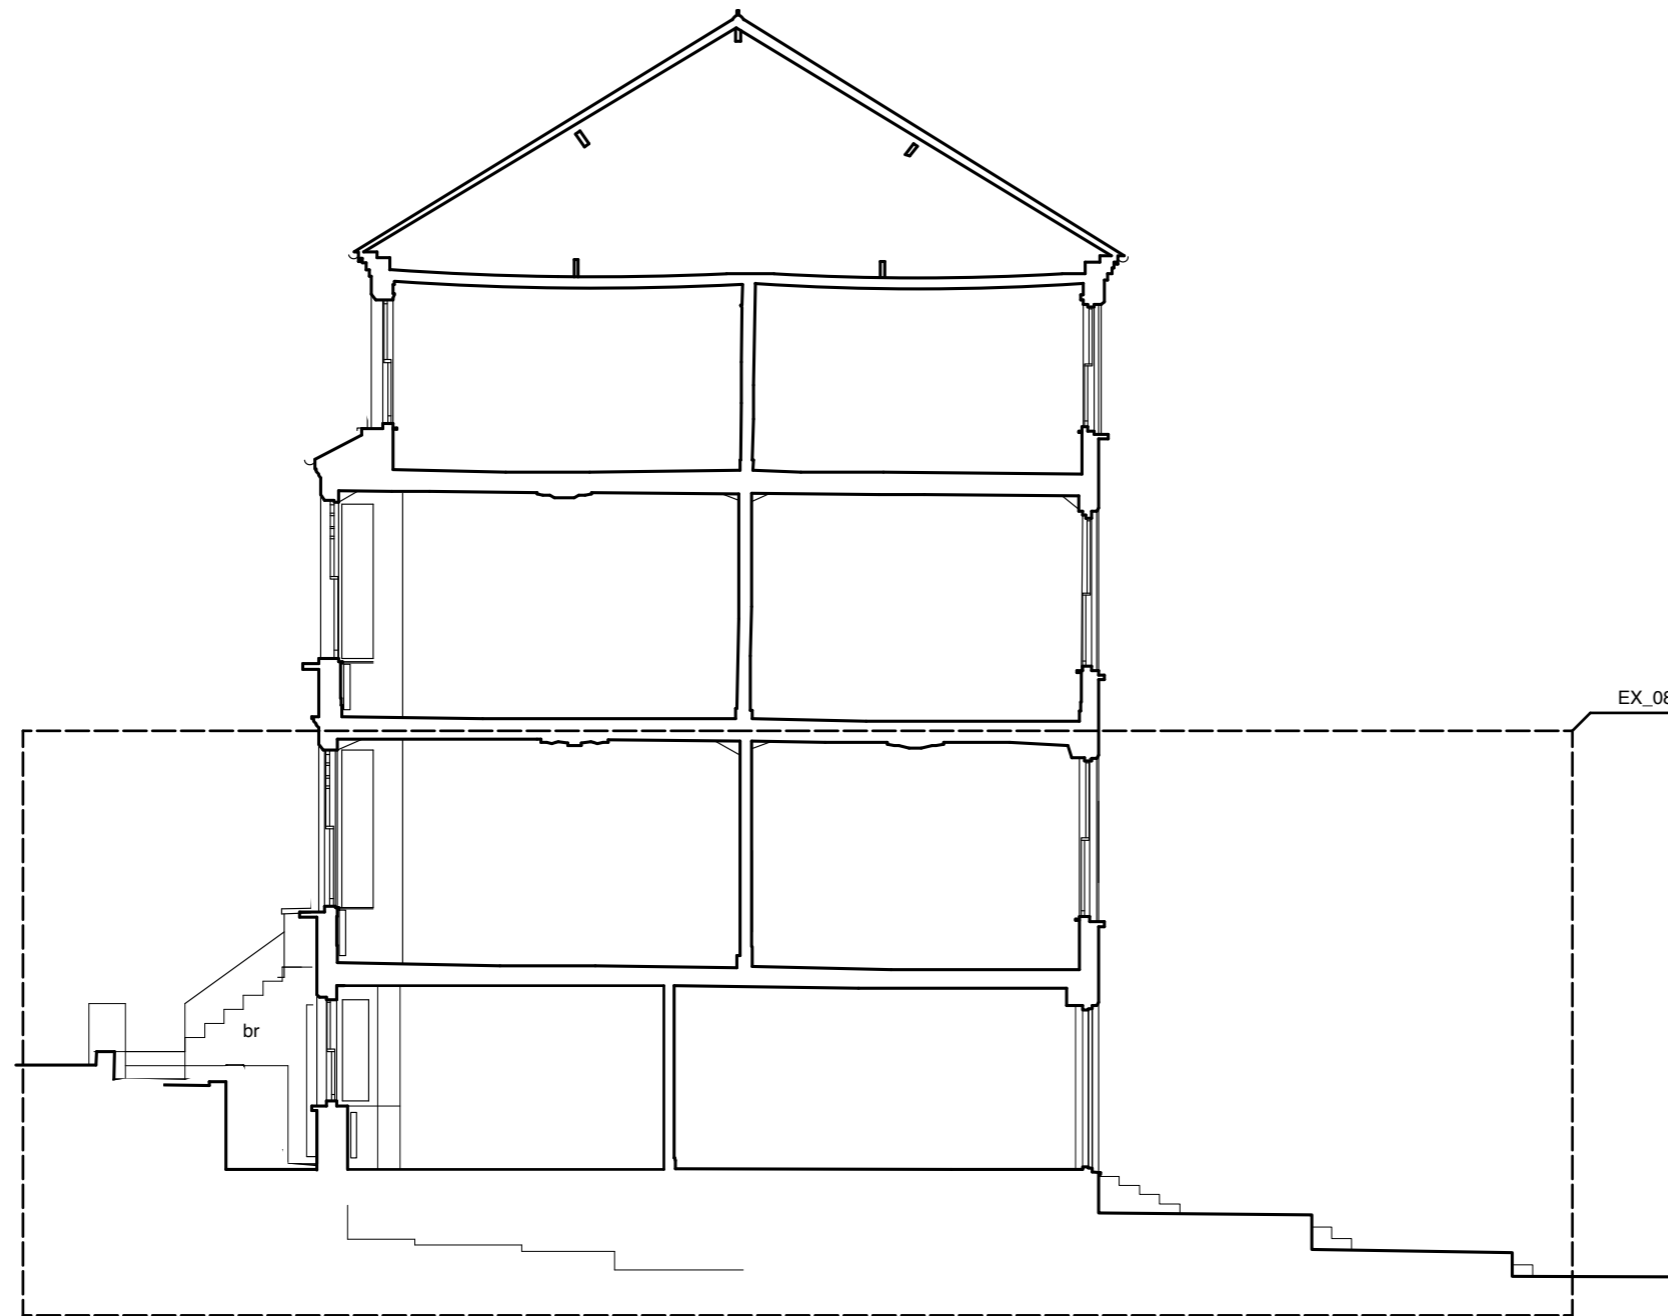


01 Section - EXISTING
scale 1 : 100

Rev.	Date	Init.	Description
LLOWARCH LLOWARCH			
74 CAMDEN MEWS tel: 020 7833 2883 LONDON NW1 9BX e-mail: studio@llowarchitects.co.uk			
Project	15 NASSINGTON ROAD, NW3 2TX		
Client	MRS A JONES		
Drawing Title	SECTION - EXISTING		
Date	Scale	Status	
220819	1:100 @ A3 (1:50 @ A1)	PLANNING	
Project reference	Drawing Number	Revision	
15NR	EX_07	/	

Notes

Do not scale drawings
All dimensions to be checked on site, Architect to be advised of any variation between the drawings and site conditions
Errors to be reported immediately to the Architect
To be read in conjunction with the specification and all relevant Architects, Services and Structural Engineers Drawings

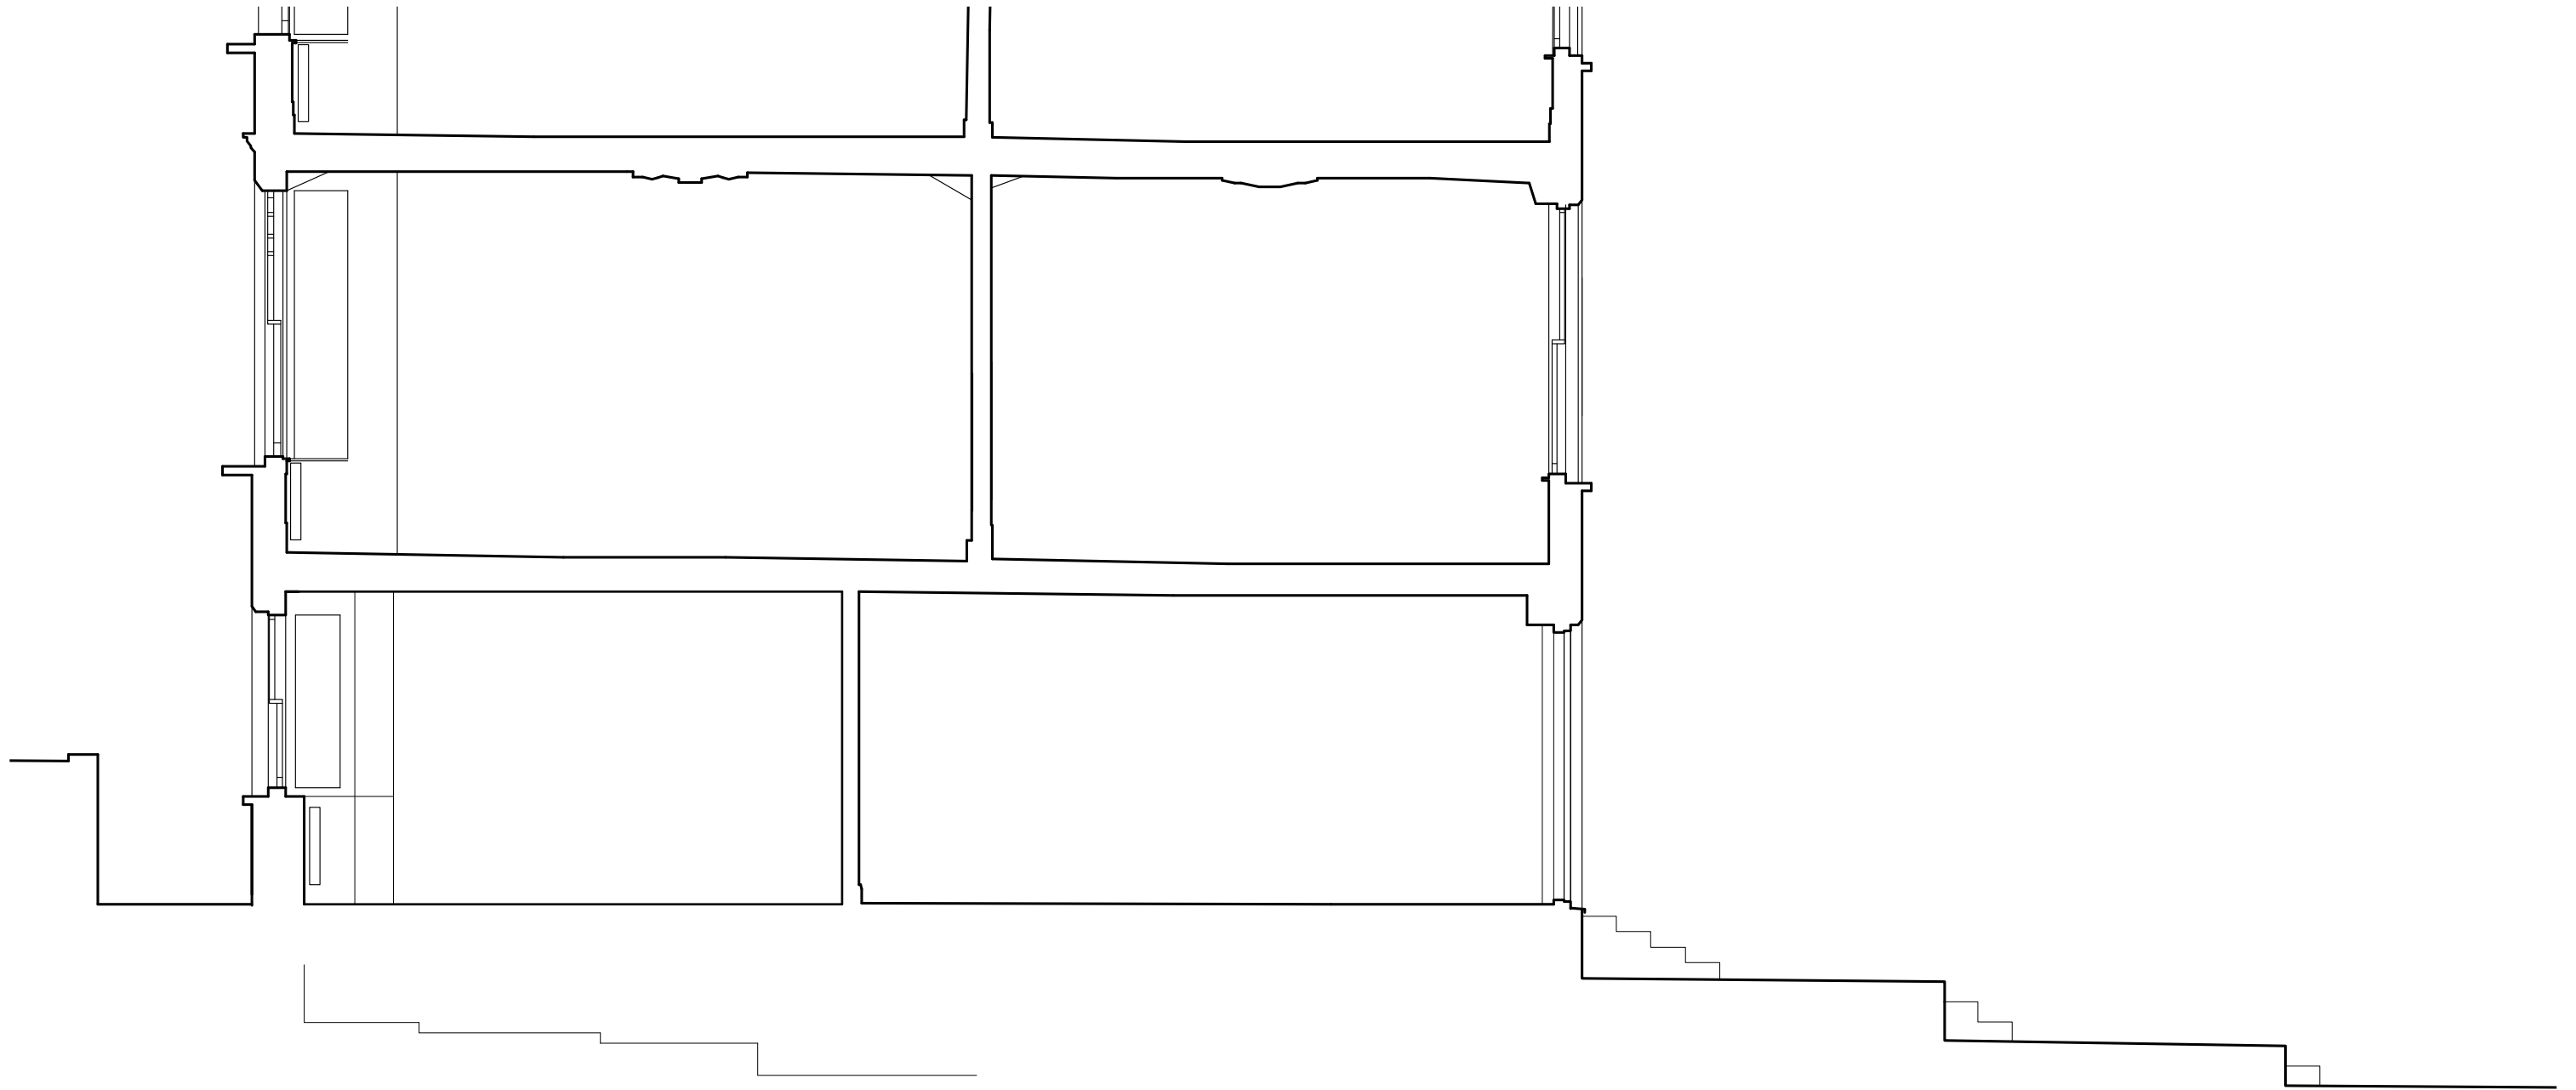

Rev.	Date	Init.	Description
------	------	-------	-------------

LLOWARCH LLOWARCH 74 CAMDEN MEWS tel: 020 7833 2883
LONDON NW1 9BX e-mail: studio@lloarchitects.co.uk

Project **15 NASSINGTON ROAD, NW3 2TX**

Client **MRS A JONES**


Drawing Title **SECTION - EXISTING**

Date	Scale @ A3	Status
220819	1:50	PLANNING

Project reference	Drawing Number	Revision
15NR	EX_08	/

Notes

Do not scale drawings
All dimensions to be checked on site, Architect to be advised of any variation between the drawings and site conditions
Errors to be reported immediately to the Architect
To be read in conjunction with the specification and all relevant Architects, Services and Structural Engineers Drawings

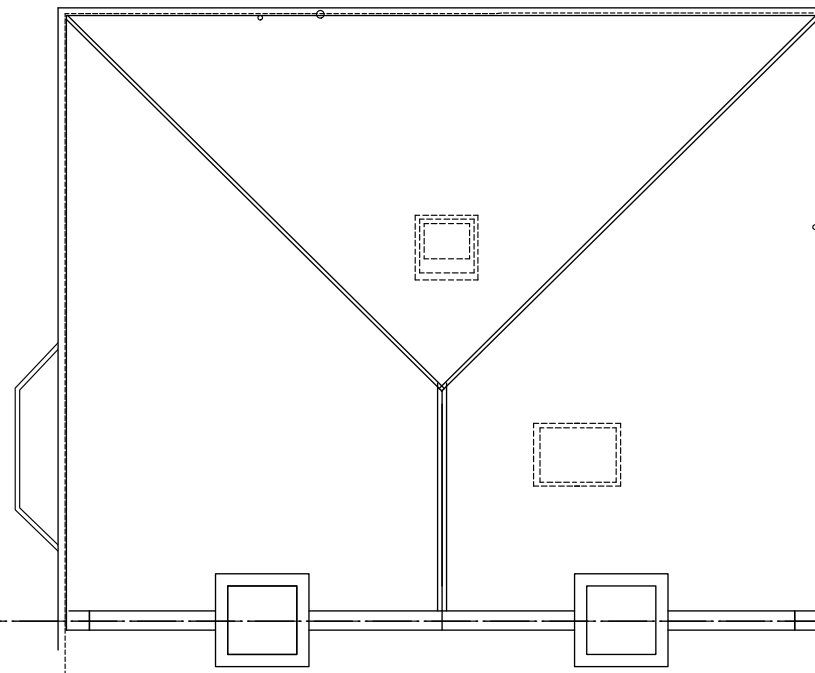

Rev.	Date	Init.	Description
			74 CAMDEN MEWS LONDON NW1 9BX
			tel: 020 7833 2883 e-mail: studio@llowarchitects.co.uk
Project 15 NASSINGTON ROAD, NW3 2TX			
Client MRS A JONES			
Drawing Title ROOF PLAN - EXISTING			
Date		Scale @ A3	Status
220819		1:100	PLANNING
Project reference		Drawing Number	Revision
15NR		EX_09	/