

Key:

--- Site Application Boundary

PAVING AND PLANTING:

- PA-01: Concrete Pavers
- PA-02: Tarmac Finish
- PA-03: DDA certified tactile paving
- Shrub and Herbaceous groundcover
- 'Red Robin' Photinia x fraseri bush

FURNITURE

- Cycle stand 42 spaces
- Fixed Bollard
- Retractable Bollard


NOTE: FINAL JUNCTION LAYOUT DETAILED DESIGN IS SUBJECT TO AGREEMENT WITH PUBLIC HIGHWAY AUTHORITY

All heights are in metres and relate to maximum heights of the elevation with a construction tolerance of +/- 0.75m.

Do not scale from this drawing. Use figured dimensions only. Figured dimensions are in millimetres. All levels are in metres. All dimensions and levels shall be verified on site before proceeding with works. Detailed site survey to be carried out to verify positions and level relationships with site features and Ordnance Survey. The Architect must be notified of any discrepancy. Boundaries are indicative only and are to be verified by others. Where building components are described in the specification as Designator Specification 1 Contractor Design elements shown on this drawing pertaining to those components are to be read as 'Issued for Design Intent only.'

Allies & Morrison LLP is not responsible for any errors caused by the transmission, translation, software or computer systems. Allies & Morrison LLP is not responsible for nor shall be liable for the consequences of any use made of the drawings or models other than that for which they were produced by Allies & Morrison LLP for the Client.

REV	DATE	DESCRIPTION	OXD	REV	DATE	DESCRIPTION	OXD
P01	03.01.20	Issued for Section 73 MMA Application	HH				
P02	09.01.20	Car park levels added	HH				
P03	09.01.20	Substation levels added	HH				
P04	23.01.20	Issued for Section 73 MMA Application	SC				
P05	24.01.20	Issued for Section 73 MMA Application	SC				
P06	20.03.20	Issued for Section 73 MMA Application	SC				
P07	03.06.20	Issued for Section 73 MMA Application	SC				

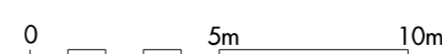


KEY
--- SITE BOUNDARY

Allies and Morrison LLP
85 Southwark Street
London SE1 0HX
telephone 020 7921 0100
facsimile 020 7921 0101
email studio@alliesandmorrison.com
A&M JOB NO: 1095

CAMDEN GOODS YARD_TEMPORARY STORE
SECTION 73 MMA PLANNING APPLICATION
PROPOSED LANDSCAPE PLAN
1095_03_07_600

SCALE 1:200 @A1 1:400@A3

P07
Revision

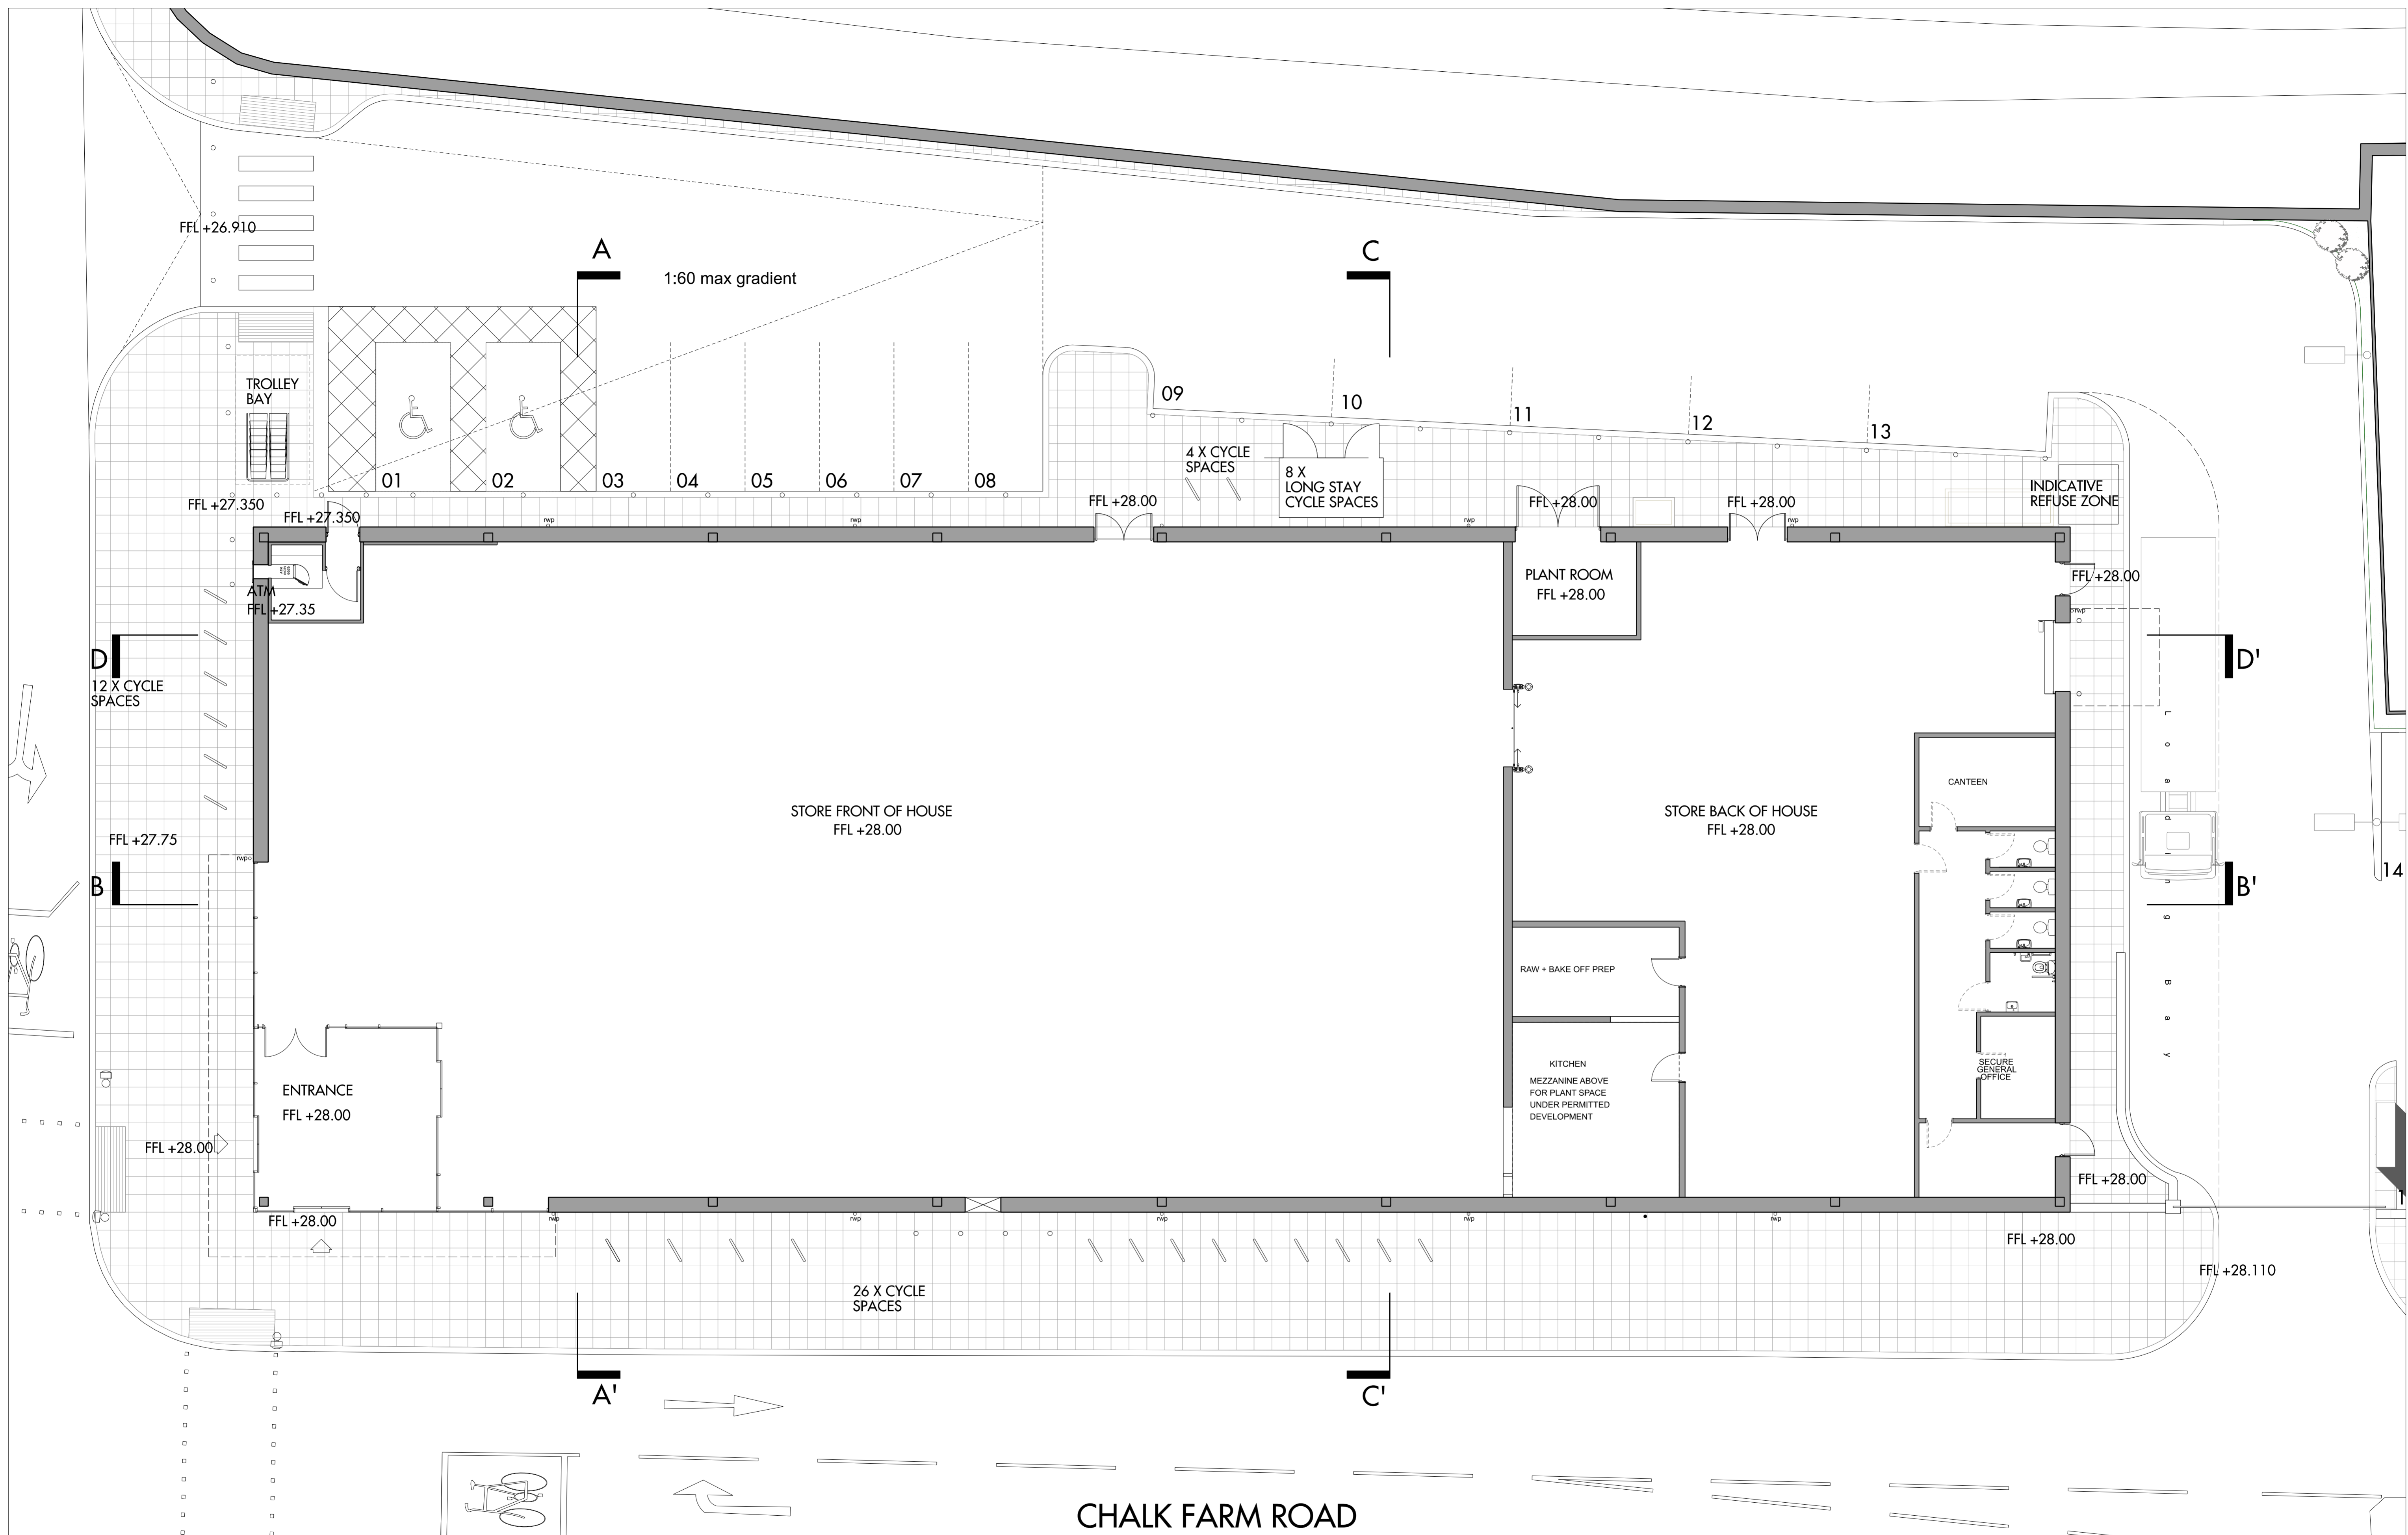


All heights are in metres and relate to maximum heights of the elevation with a construction tolerance of +/- 0.75m.

Do not scale from this drawing. Use figured dimensions only. Figured dimensions are in millimetres. All levels are in metres. All dimensions and levels shall be verified on site before proceeding with works. Detailed site survey to be carried out to verify positions and level relationships with site features and Ordnance Survey. The Architect must be notified of any discrepancy. Boundaries are indicative only and are to be verified by others. Where building components are described in the specification as Descriptive Specification (Contractor Design) elements shown on this drawing pertaining to those components are to be read as 'Issued for Design Intent only.'

Allies & Morrison LLP is not responsible for any errors caused by the transmission, translation, software or computer systems. Allies & Morrison LLP is not responsible for nor shall be liable for the consequences of any use made of the drawings or models other than that for which they were produced by Allies & Morrison LLP for the Client.


REV	DATE	DESCRIPTION	CHKD	REV	DATE	DESCRIPTION	CHKD
P01	03.01.2020	Issued for Section 73 MMA Application	HH	P08	03.06.2020	Issued for Section 73 MMA Application	SC
P02	13.01.2020	Issued for Section 73 MMA Application	HH				
P03	14.01.2020	Issued for Section 73 MMA Application	HH				
P04	23.01.2020	Issued for Section 73 MMA Application	SC				
P05	24.01.2020	Issued for Section 73 MMA Application	SC				
P06	19.02.2020	Issued for Section 73 MMA Application	SC				
P07	20.03.2020	Issued for Section 73 MMA Application	SC				

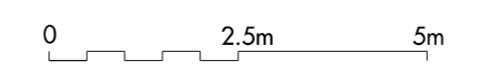

Allies and Morrison LLP
 85 Southwark Street
 London SE1 0HX
 telephone 020 7921 0100
 facsimile 020 7921 0101
 email studio@alliesandmorrison.com
 A&M JOB NO: 1095

CAMDEN GOODS YARD_TEMPORARY STORE
 SECTION 73 MMA PLANNING APPLICATION
 GROUND FLOOR PLAN
 1095_03_07_100
 SCALE 1:100 @A1 1:200@A3

P08
 Revision

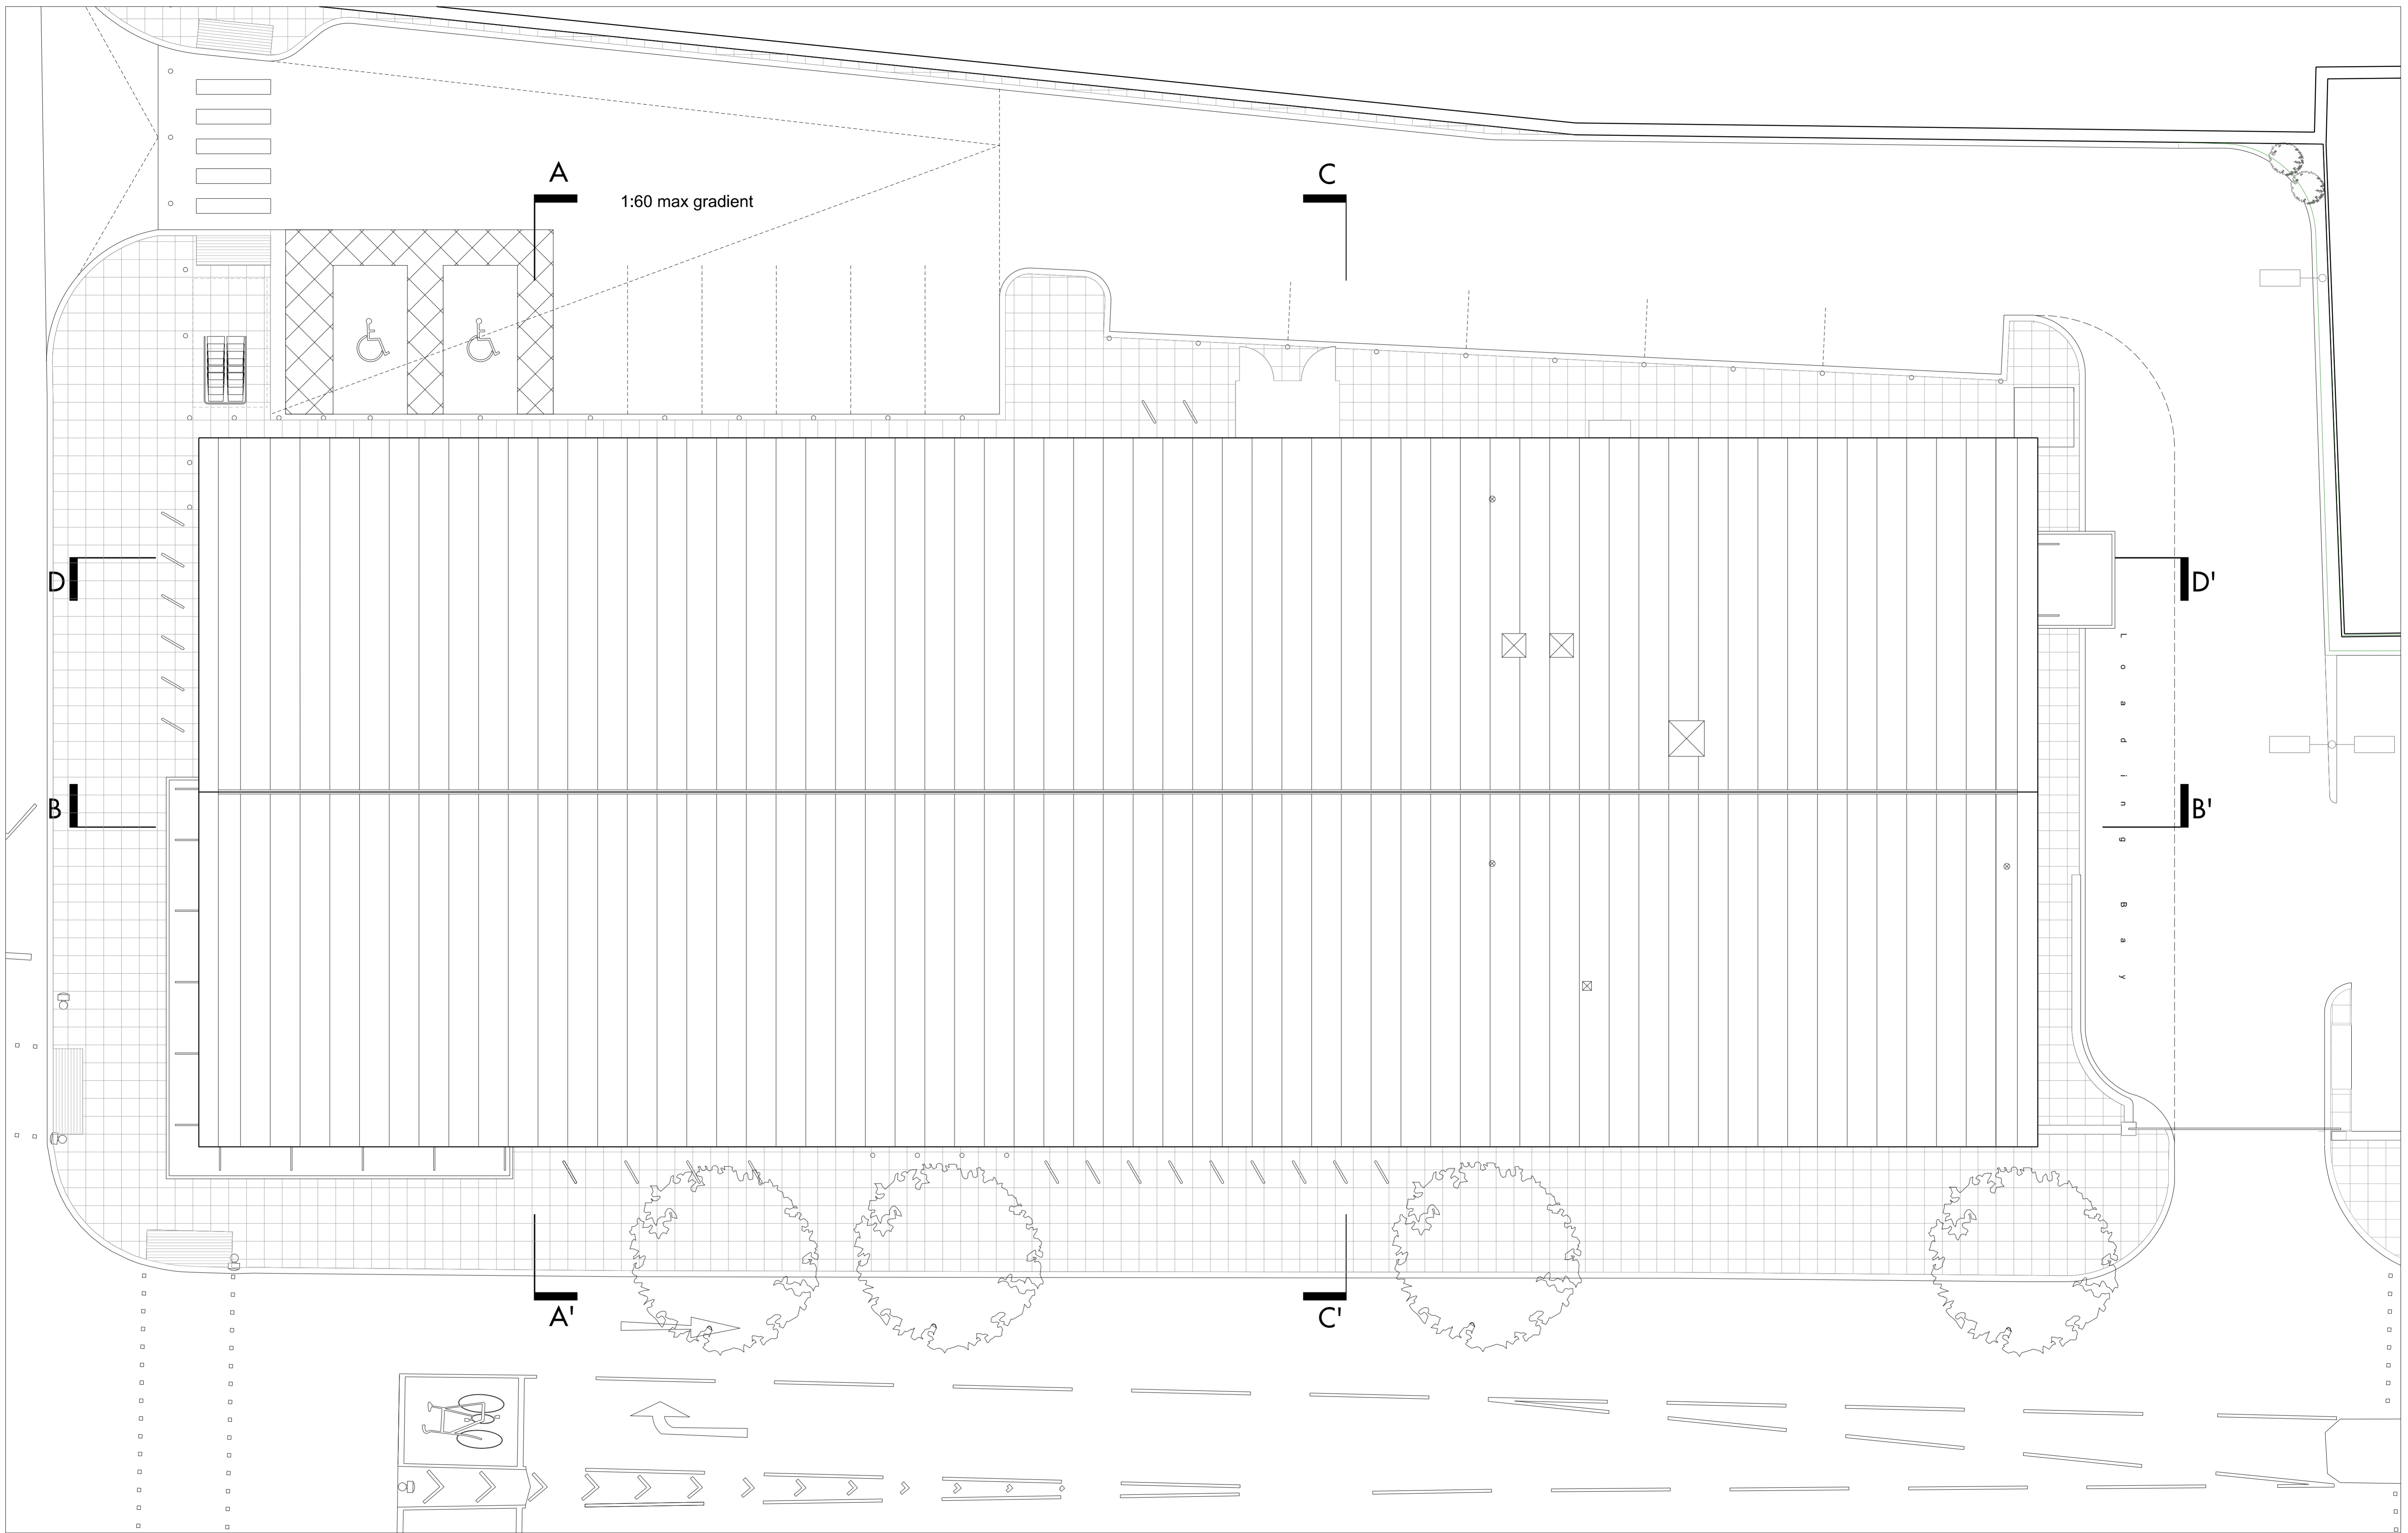


All heights are in metres and relate to maximum heights of the elevation with a construction tolerance of +/- 0.75m.

Do not scale from this drawing. Use figured dimensions only. Figured dimensions are in millimetres. All levels are in metres. All dimensions and levels shall be verified on site before proceeding with works. Detailed site survey to be carried out to verify positions and level relationships with site features and Ordnance Survey. The Architect must be notified of any discrepancy. Boundaries are indicative only and are to be verified by others. Where building components are described in the specification as Descriptive Specification (Contractor Design) elements shown on this drawing pertaining to those components are to be read as 'Issued for Design Intent only.'

Allies & Morrison LLP is not responsible for any errors caused by the transmission, translation, software or computer systems. Allies & Morrison LLP is not responsible for nor shall be liable for the consequences of any use made of the drawings or models other than that for which they were produced by Allies & Morrison LLP for the Client.


REV	DATE	DESCRIPTION	OXD	REV	DATE	DESCRIPTION	OXD
P01	03.01.2020	Issued for Section 73 MMA Application	HH				
P02	14.01.2020	Issued for Section 73 MMA Application	HH				
P03	23.01.2020	Issued for Section 73 MMA Application	HH				
P04	20.05.2020	Issued for Section 73 MMA Application	HH				
P05	03.06.2020	Issued for Section 73 MMA Application	HH				

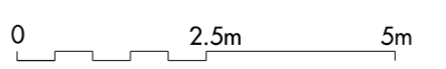


Allies and Morrison LLP
 85 Southwark Street
 London SE1 0HX
 telephone 020 7921 0100
 facsimile 020 7921 0101
 email studio@alliesandmorrison.com
 A&M JOB NO: 1095

CAMDEN GOODS YARD_TEMPORARY STORE
 SECTION 73 MMA PLANNING APPLICATION
 ROOF PLAN
 1095_03_07_101
 SCALE 1:100 @A1 1:200@A3

P05
 Revision

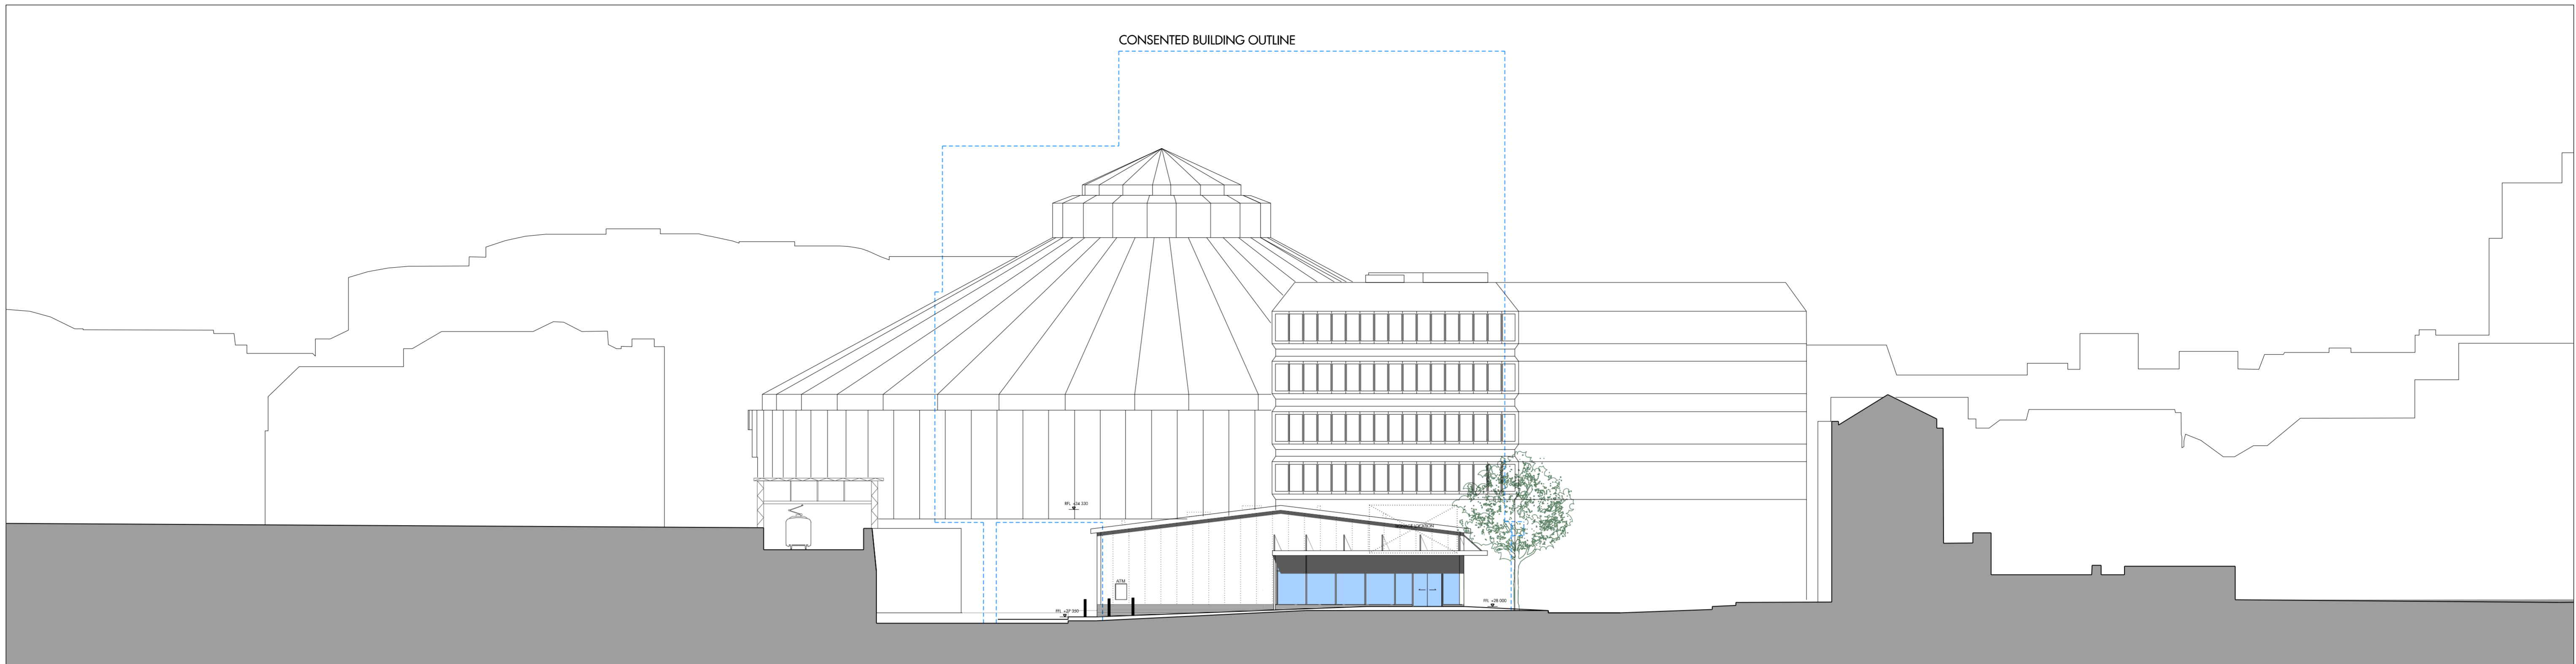

Side Elevation

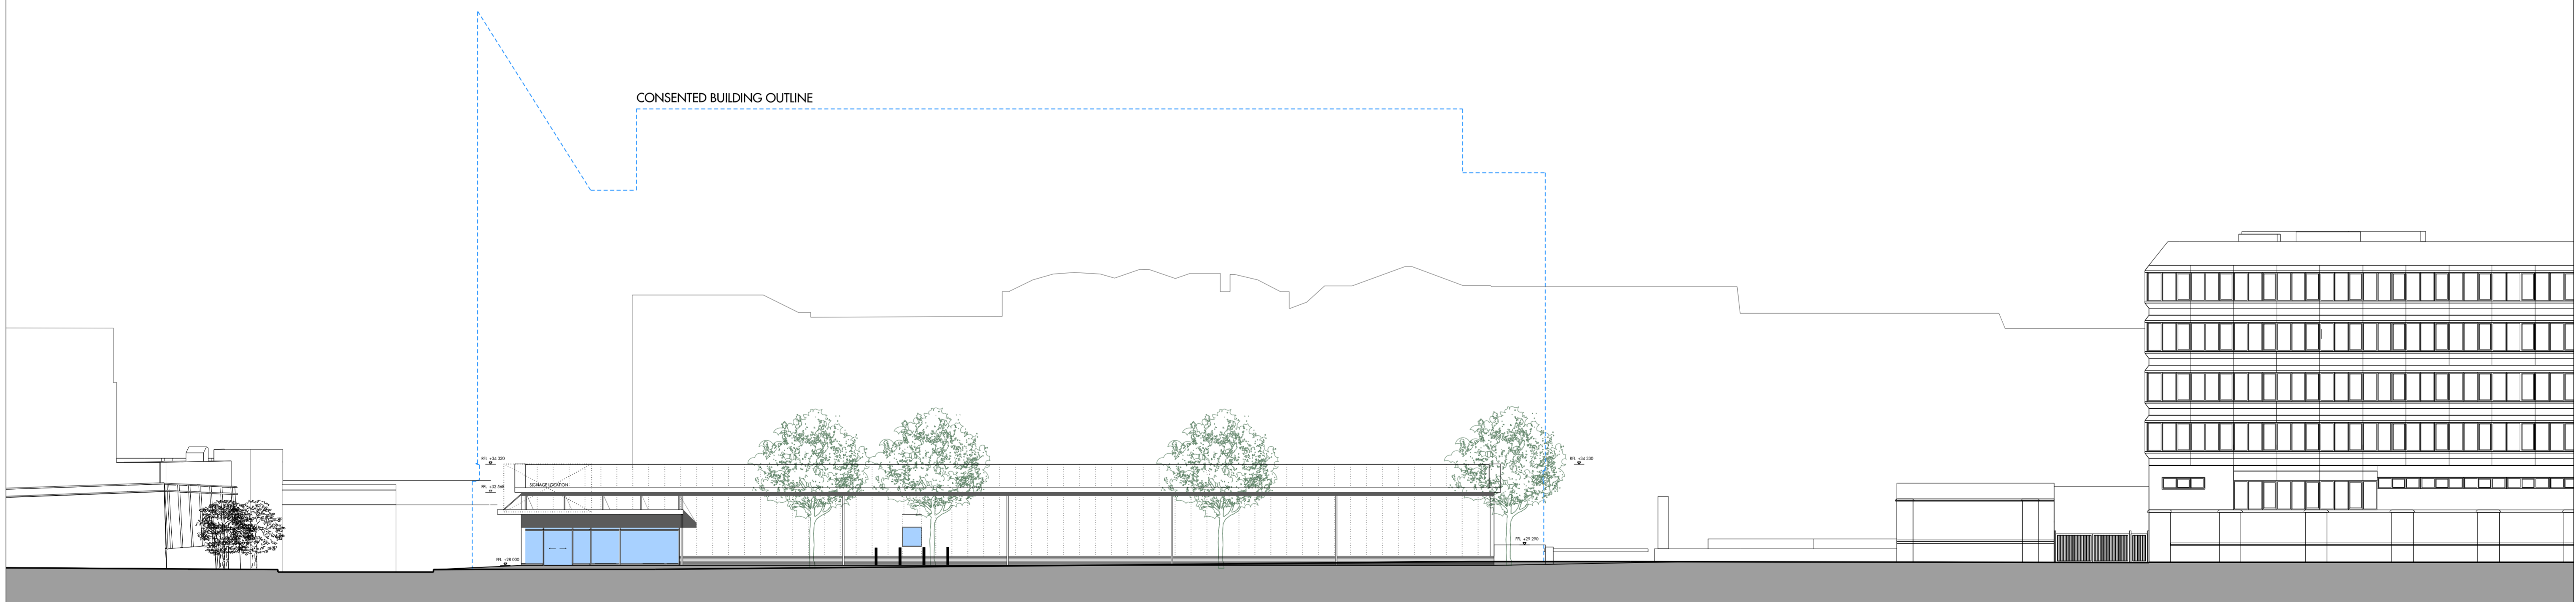


Chalk Farm Road Elevation

All heights are in metres and relate to maximum heights of the elevation with a construction tolerance of +/- 0.75m.

Do not scale from this drawing. Use figured dimensions only. Figured dimensions are in millimetres. All levels are in metres. All dimensions and levels shall be verified on site before proceeding with works. Detailed site survey to be carried out to verify positions and level relationships with site features and Ordnance Survey. The Architect must be notified of any discrepancy. Boundaries are indicative only and are to be verified by others. Where building components are described in the specification as Designer's Specification 1 (Contractor Design) elements shown on this drawing pertaining to those components are to be read as 'Issued for Design Intent only.'

Allies & Morrison LLP is not responsible for any errors caused by the transmission, translation, software or computer systems. Allies & Morrison LLP is not responsible for nor shall be liable for the consequences of any use made of the drawings or models other than that for which they were produced by Allies & Morrison LLP for the Client.


REV	DATE	DESCRIPTION	OKD	REV	DATE	DESCRIPTION	OKD
P01	03.01.2020	Issued for Section 73 MMA Application	HH				
P02	27.01.2020	Issued for Section 73 MMA Application	HH				
P03	20.05.2020	Issued for Section 73 MMA Application	HH				
P04	03.06.2020	Issued for Section 73 MMA Application	HH				

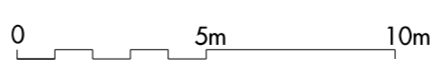


Allies and Morrison LLP
 85 Southwark Street
 London SE1 0HX
 telephone 020 7921 0100
 facsimile 020 7921 0101
 email studio@alliesandmorrison.com
 A&M JOB NO: 1095

CAMDEN GOODS YARD_TEMPORARY STORE
 SECTION 73 MMA PLANNING APPLICATION
 PROPOSED SITE ELEVATIONS
 1095_03_07_040
 SCALE 1:200 @A1 1:400@A3

P04
 Revision

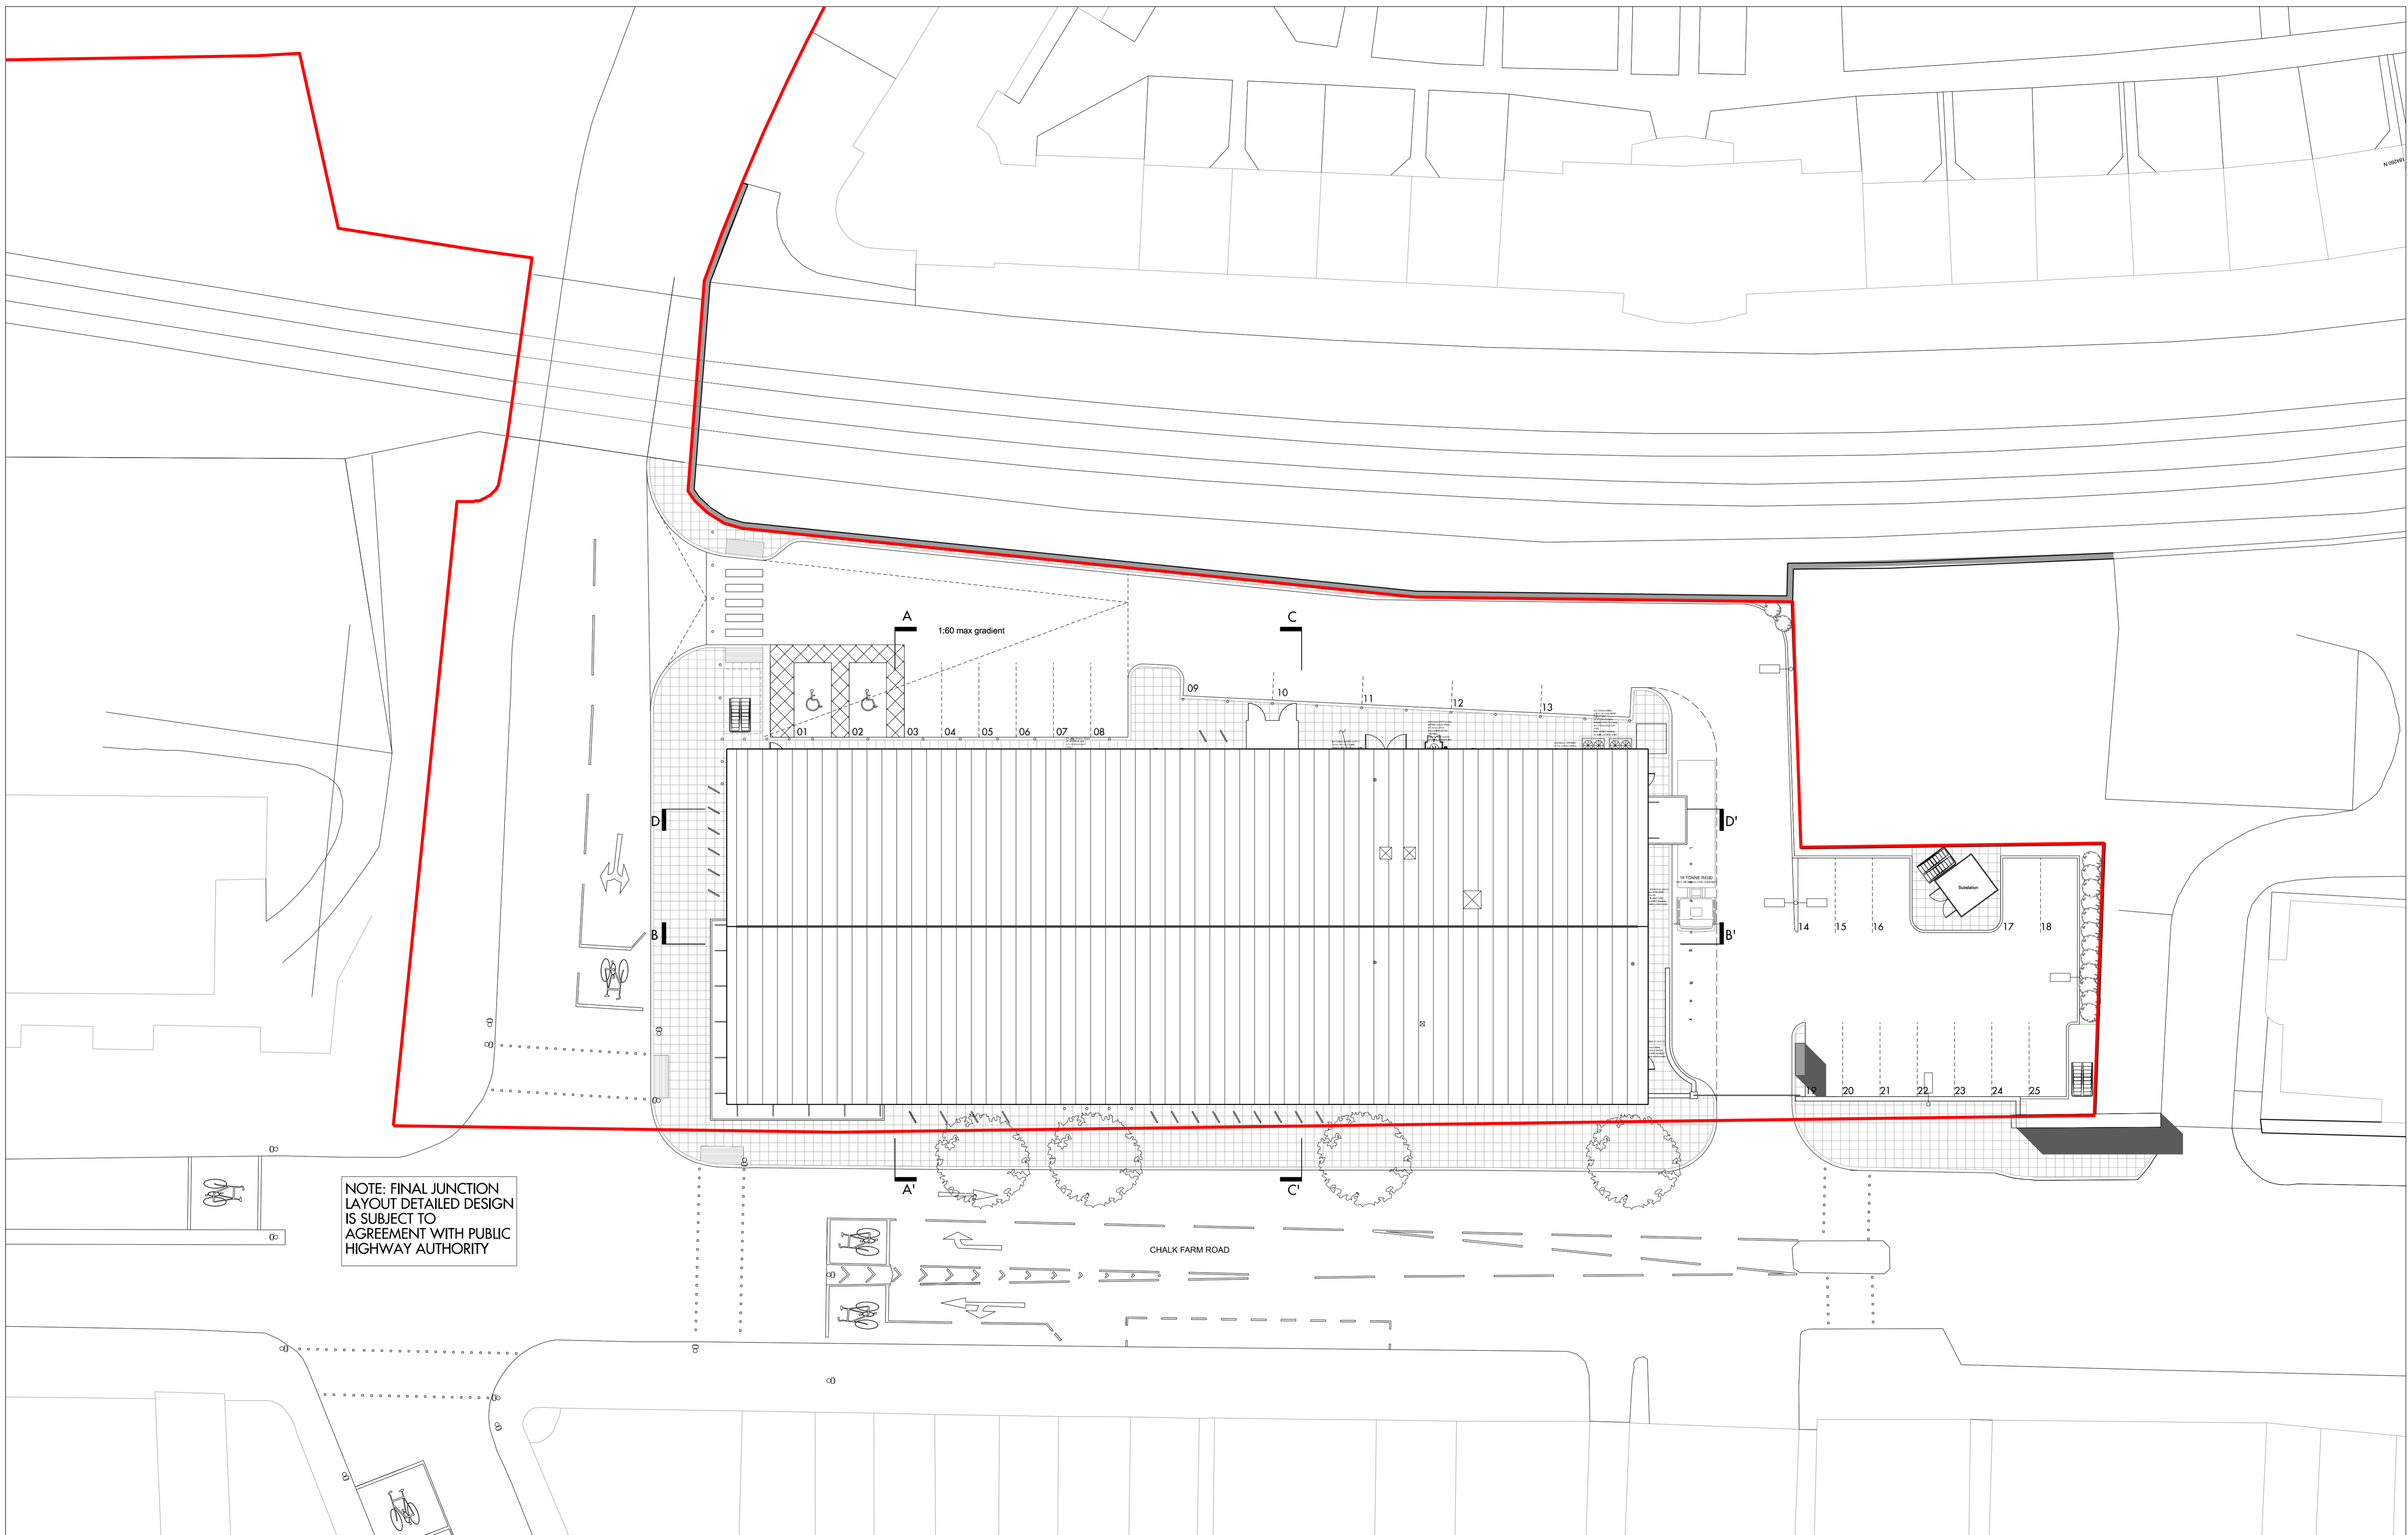


NOTE: FINAL JUNCTION LAYOUT DETAILED DESIGN IS SUBJECT TO AGREEMENT WITH PUBLIC HIGHWAY AUTHORITY

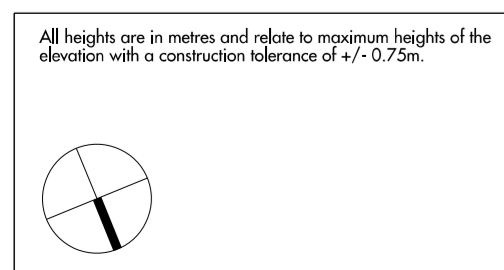

All heights are in metres and relate to maximum heights of the elevation with a construction tolerance of +/- 0.75m.
 Do not scale from this drawing. Use figured dimensions only. Figured dimensions are in millimetres. All levels are in metres. All dimensions and levels shall be verified on site before proceeding with works. Detailed site survey to be carried out to verify positions and level relationships with site features and Ordnance Survey. The Architect must be notified of any discrepancy. Boundaries are indicative only and are to be verified by others. Where building components are described in the specification as 'Contractor Design' elements shown on this drawing pertaining to those components are to be read as 'Issued for Design Intent only.'
 Allies & Morrison LLP is not responsible for any errors caused by the transmission, translation, software or computer systems. Allies & Morrison LLP is not responsible for nor shall be liable for the consequences of any use made of the drawings or models other than that for which they were produced by Allies & Morrison LLP for the Client.

REV	DATE	DESCRIPTION	CHKD	REV	DATE	DESCRIPTION	CHKD
P01	03.01.2020	Issued for Section 73 MMA Application	HH	P08	03.06.2020	Issued for Section 73 MMA Application	SC
P02	09.01.2020	Issued for Section 73 MMA Application	SC				
P03	13.01.2020	Issued for Section 73 MMA Application	SC				
P04	14.01.2020	Issued for Section 73 MMA Application	SC				
P05	23.01.2020	Issued for Section 73 MMA Application	SC				
P06	27.01.2020	Issued for Section 73 MMA Application	SC				
P07	20.05.2020	Issued for Section 73 MMA Application	SC				

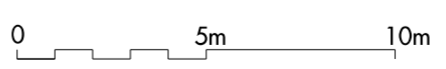

KEY
 — SITE BOUNDARY

Allies and Morrison LLP
 85 Southwark Street
 London SE1 0HX
 telephone 020 7921 0100
 facsimile 020 7921 0101
 email studio@alliesandmorrison.com
 A&M JOB NO: 1095

CAMDEN GOODS YARD_TEMPORARY STORE
 SECTION 73 MMA PLANNING APPLICATION
 PROPOSED SITE PLAN
 1095_03_07_010
 SCALE 1:200 @A1 1:400@A3

P08
 Revision