
EXISTING / PROPOSED REAR ELEVATION EXTENSION TO MATCH EXISTING

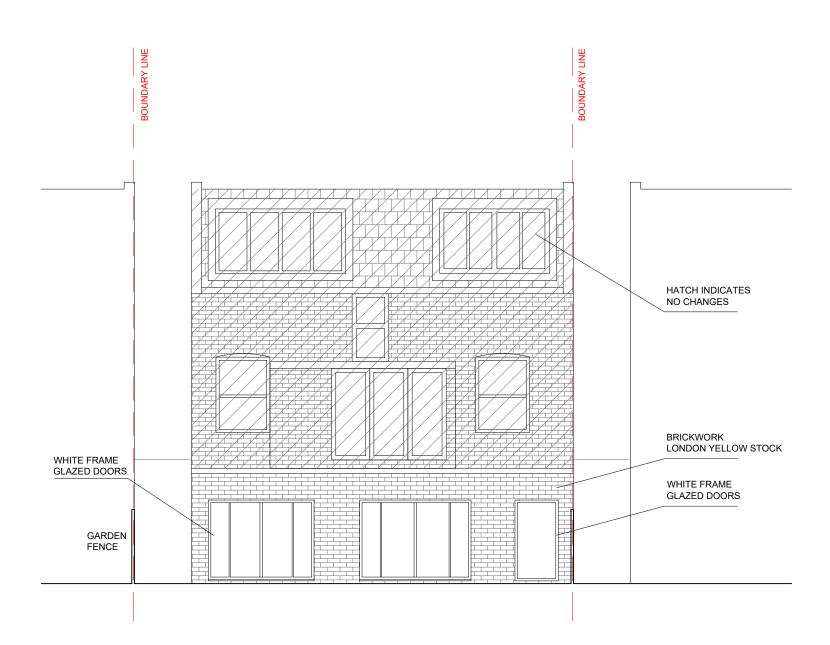

Do not scale this drawing. All drawings are to be read in conjunction with a Measured Survey. Any discrepancies between these documents shall be brought to the attention of the architect. Drawings as instruments of service remain the property of architect and are protected under common law copyright provisions.	Rev	Date	Comments	Orientation	SCALE BAR 1:100	Antonio Romeo Architect	Project title: Prioi Approval for a 8 meters rear extension of a detached dwelling house at 7 Hilltop Road, London NW6 2QA
		AUG 22		N	0 5 m		
							Drawing title: Existing/Proposed rear elevation
							Client: Delta Estates Scale: 1:100 @A3
							Dwg no: PRA_039_07 Date: 08/2022