



Detailed Door Elevation

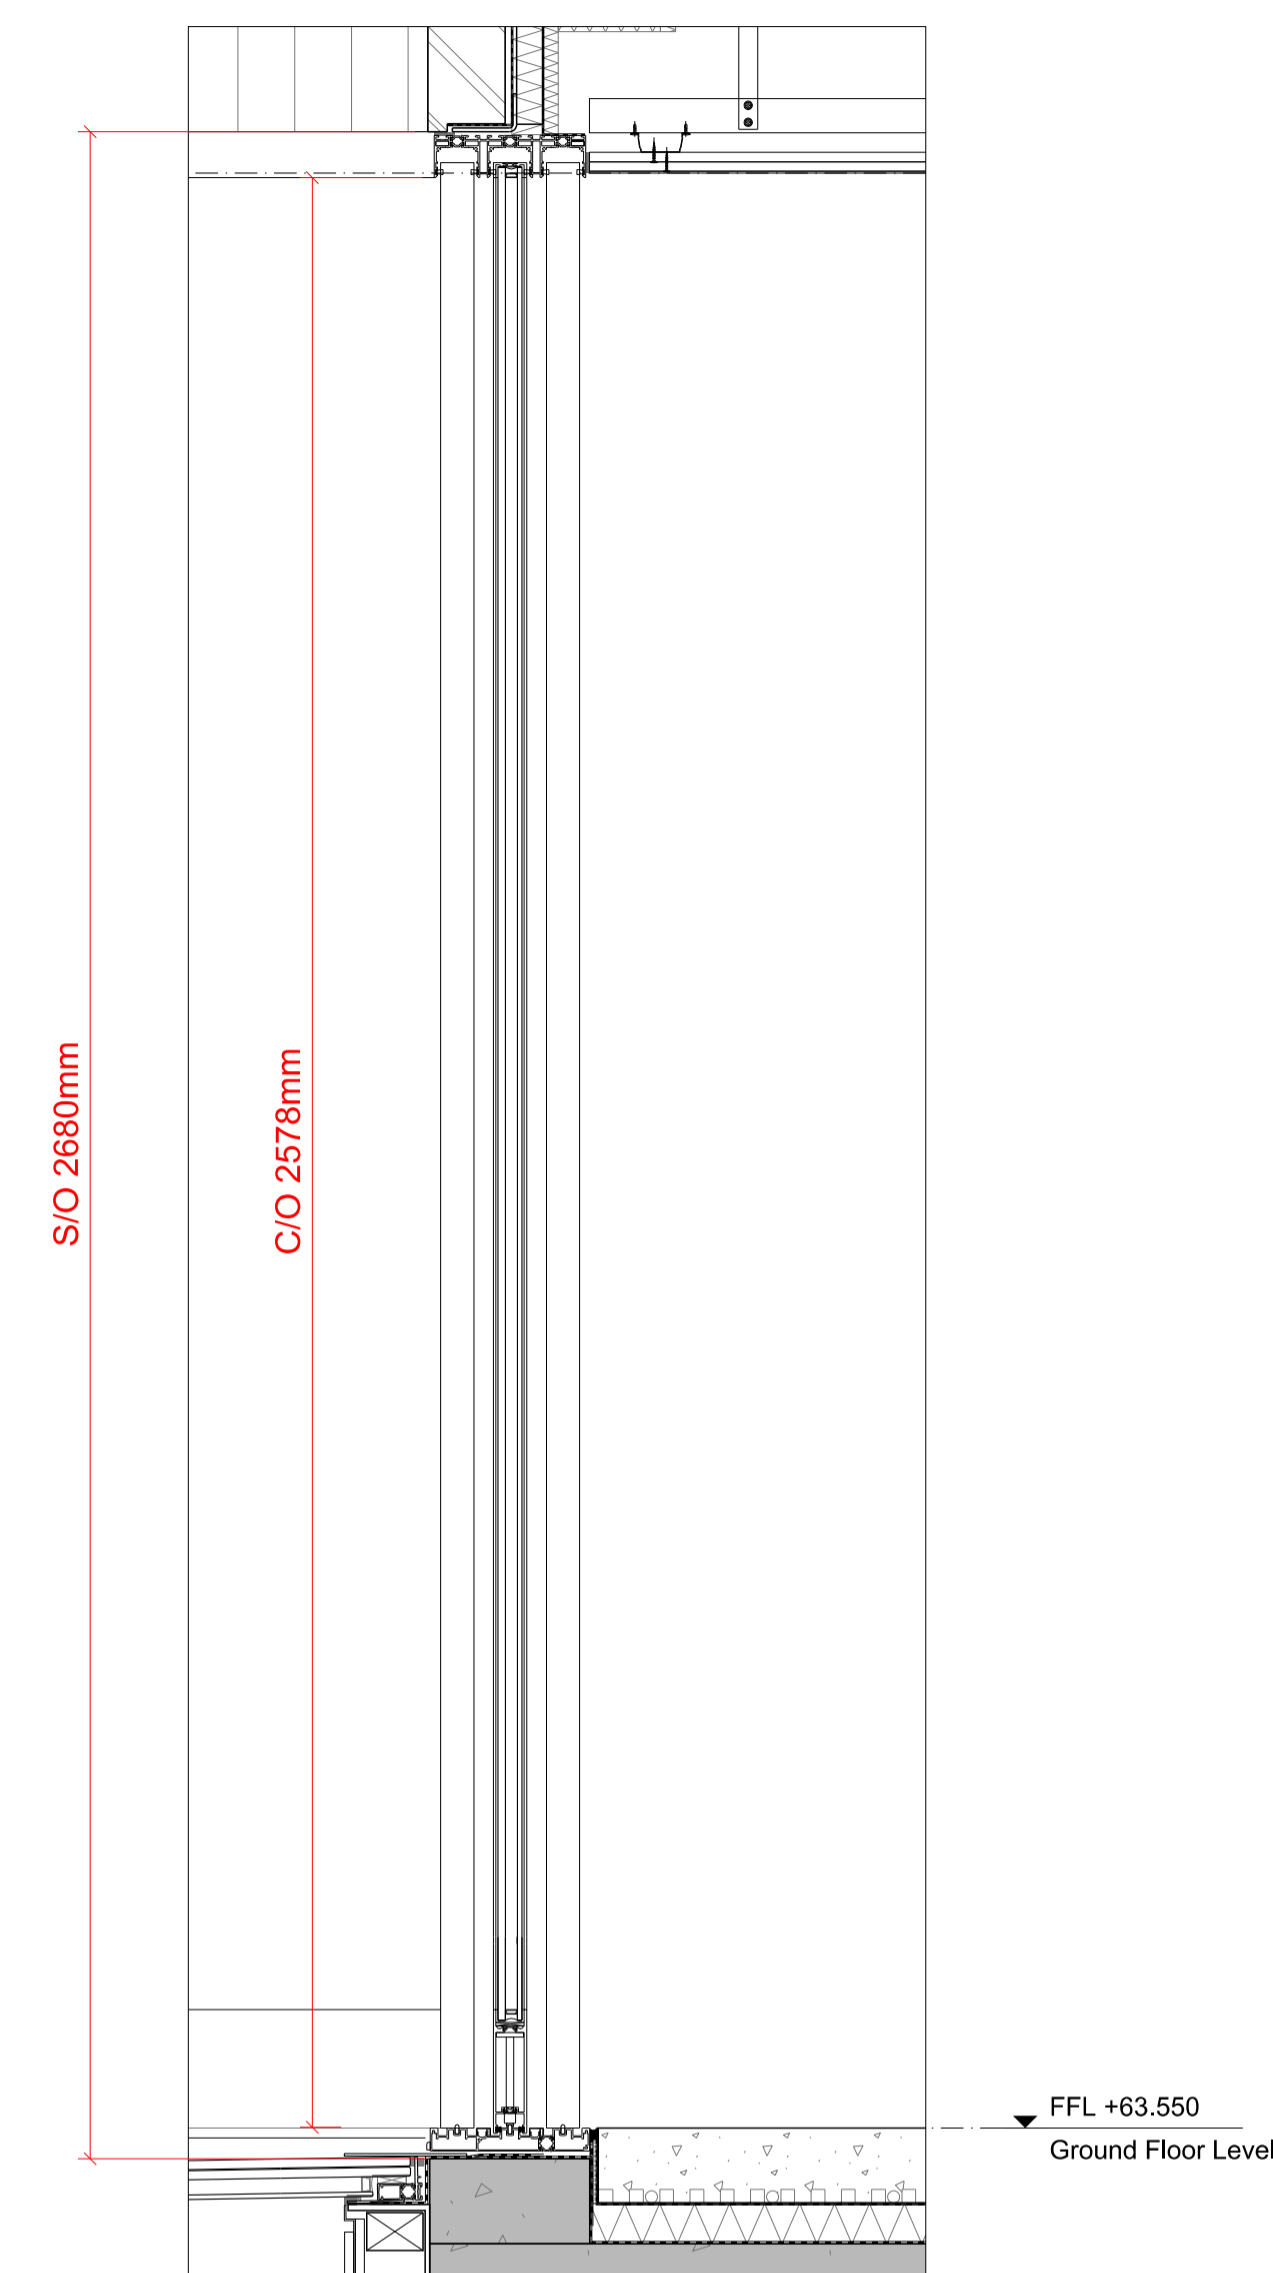

Detailed Door Section

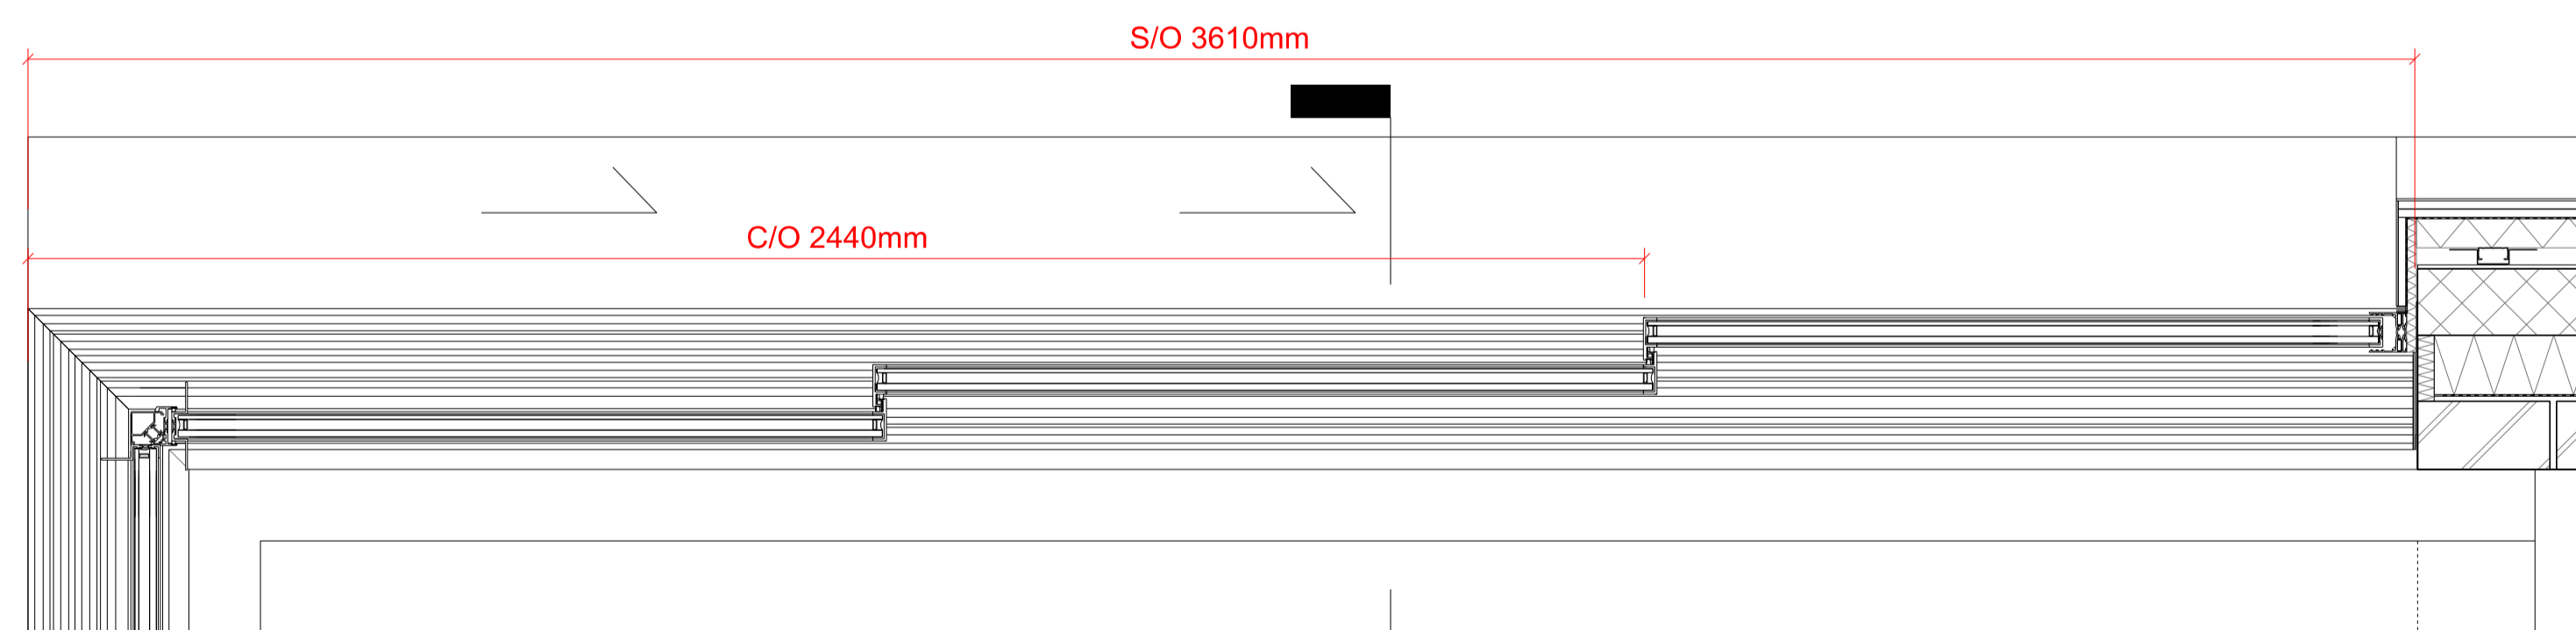

Detailed Door Plan

Minimally Framed Aluminium Pocket Sliding Doorset w/ Operable Corner

Door Reference: D.G.11
 Requirements: Refer to Door Schedule
 Specification: Refer to Door Schedule

D.G.11 - Proposed External Sliding Doorset [Operable Corner]
 1:10

Drawing Key

- Site Boundary
- Existing / Retained
- Proposed Structure

****NB**** Please liaise with architect if unclear regarding any aspect of the proposed works.

Rev	Date	Reason For Issue	Chk
A	31/08/22	Planning Condition Discharge	WL

Project
**76 Lawn Road
 NW3 2XB**

Client
Private

Title
**External Openings
 Sliding Doorset w/ Operable Corner [D.G.11]**

Status
PLANNING

Project Number	Date	Scale @ ISO A1
20007	31/08/2022	1:10

Revision	Drawn By	Approved By	Drawing Number
A	ED	WL	31_605

Bedford House
 125-133 Camden High Street
 London
 NW1 7JR
 Info@cousinsandcousins.com
 www.cousinsandcousins.com