




03 - Window Elevation  
1:25

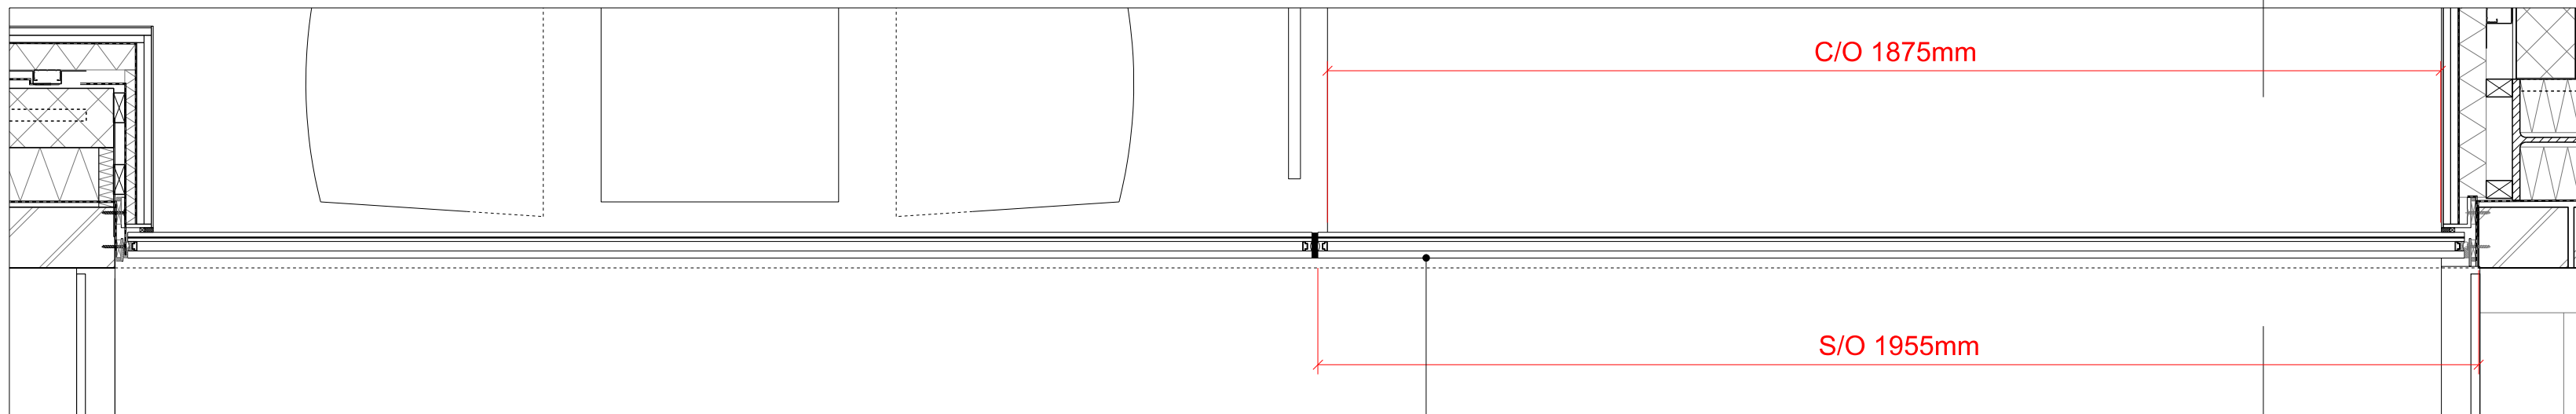

02 - Detailed Window Plan - Ground Floor  
1:10

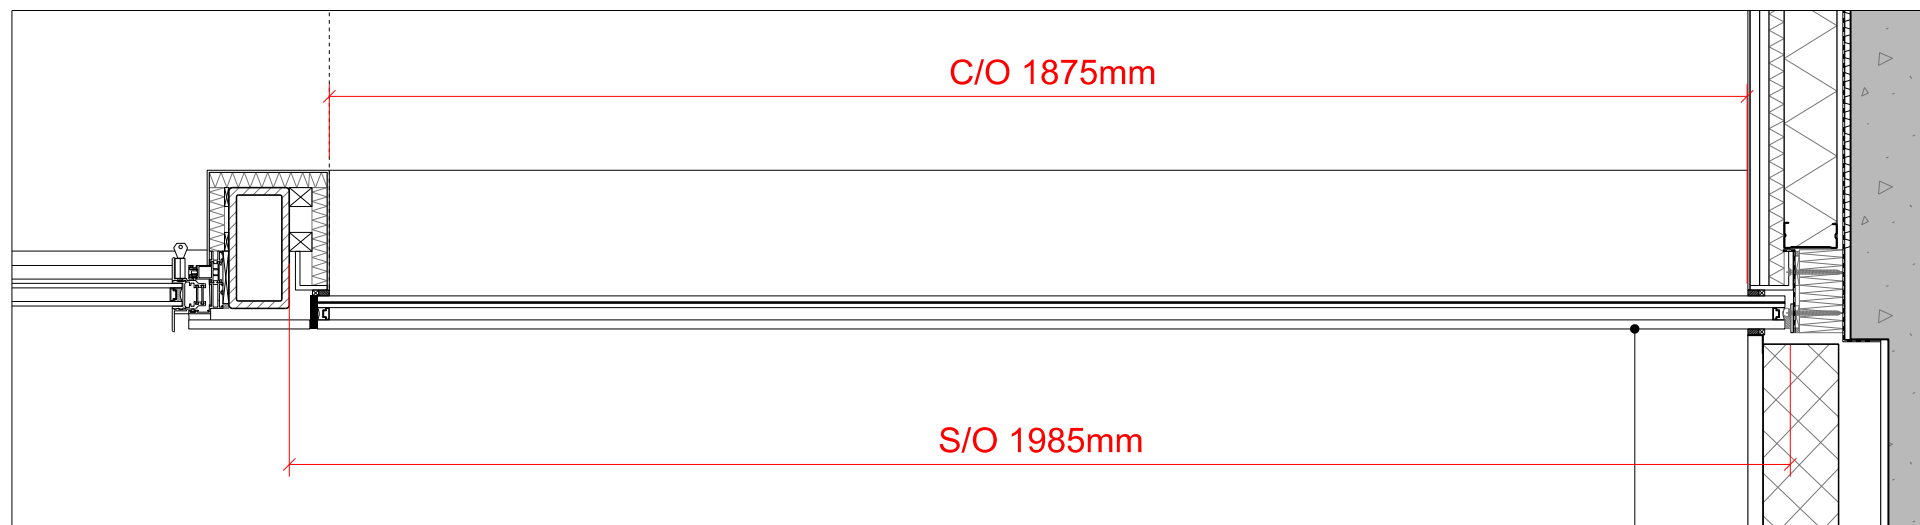

01 - Detailed Window Plan - Basement Floor Plan  
1:10

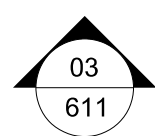


**Proposed Large Format Fixed Window**  
Window Reference: W.G.08 & W.G.09  
Refer to drawing 20\_310 for window reference tag

**W.G.08 & W.G.09 - Proposed Large Format Fixed Glazing**  
1:10

Large format structural fixed glazed window

Large format structural fixed glazed window

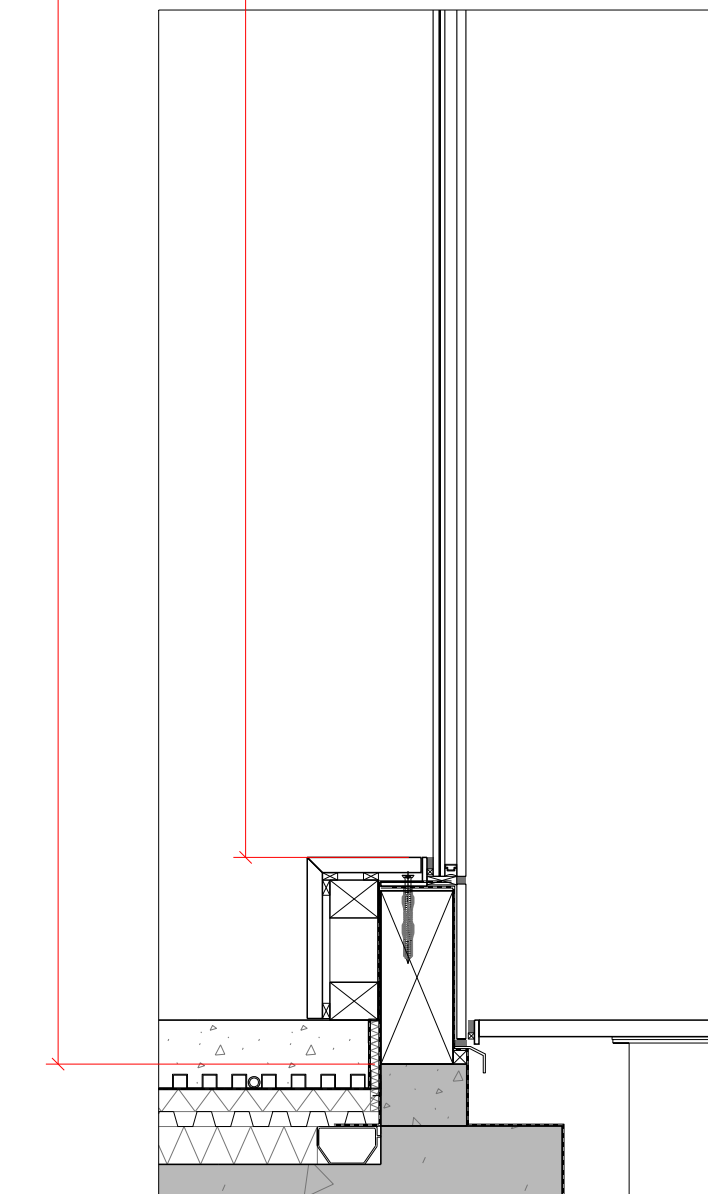

04 - Detailed Window Section  
1:10

Drawing Key

- Site Boundary
- Existing / Retained
- Proposed Structure

**\*\*NB\*\*** Please liaise with architect if unclear regarding any aspect of the proposed works.


A	31/08/22	Planning Condition Discharge	ED
Rev	Date	Reason For	Issue
			Chk

Project  
**76 Lawn Road  
NW3 2XB**

Client  
**Private**

Title  
**Fixed Large Format Window  
W.G.08 & W.G.09**

Status  
**PLANNING**

Project Number	Date	Scale @ ISO A1
20007	31/08/2022	1:10 & 1:25

Revision	Drawn By	Approved By	Drawing Number
A	CM	ED	31_611