



Revisions

Rev A 08/06/2022 Area key removed.

METASHAPE | ARCHITECTS

STATUS
PLANNING
NOT FOR CONSTRUCTION

PROJECT
Bird In Hand, West End Lane NW6 4NX

TITLE
Existing Site Plan

SCALE
1 : 200 @ A1

DATE
March 2022

DRAWN
DK


REVIEWED
IPL

DRAWING NUMBER
2019-008_PL1010

REVISION
A

This drawing is for information only and is subject to Planning Approval, Statutory undertaker searches, Building Control Approval and Detailed Design Development .

Do not scale drawing. Figure dimensions to be worked to in all cases.

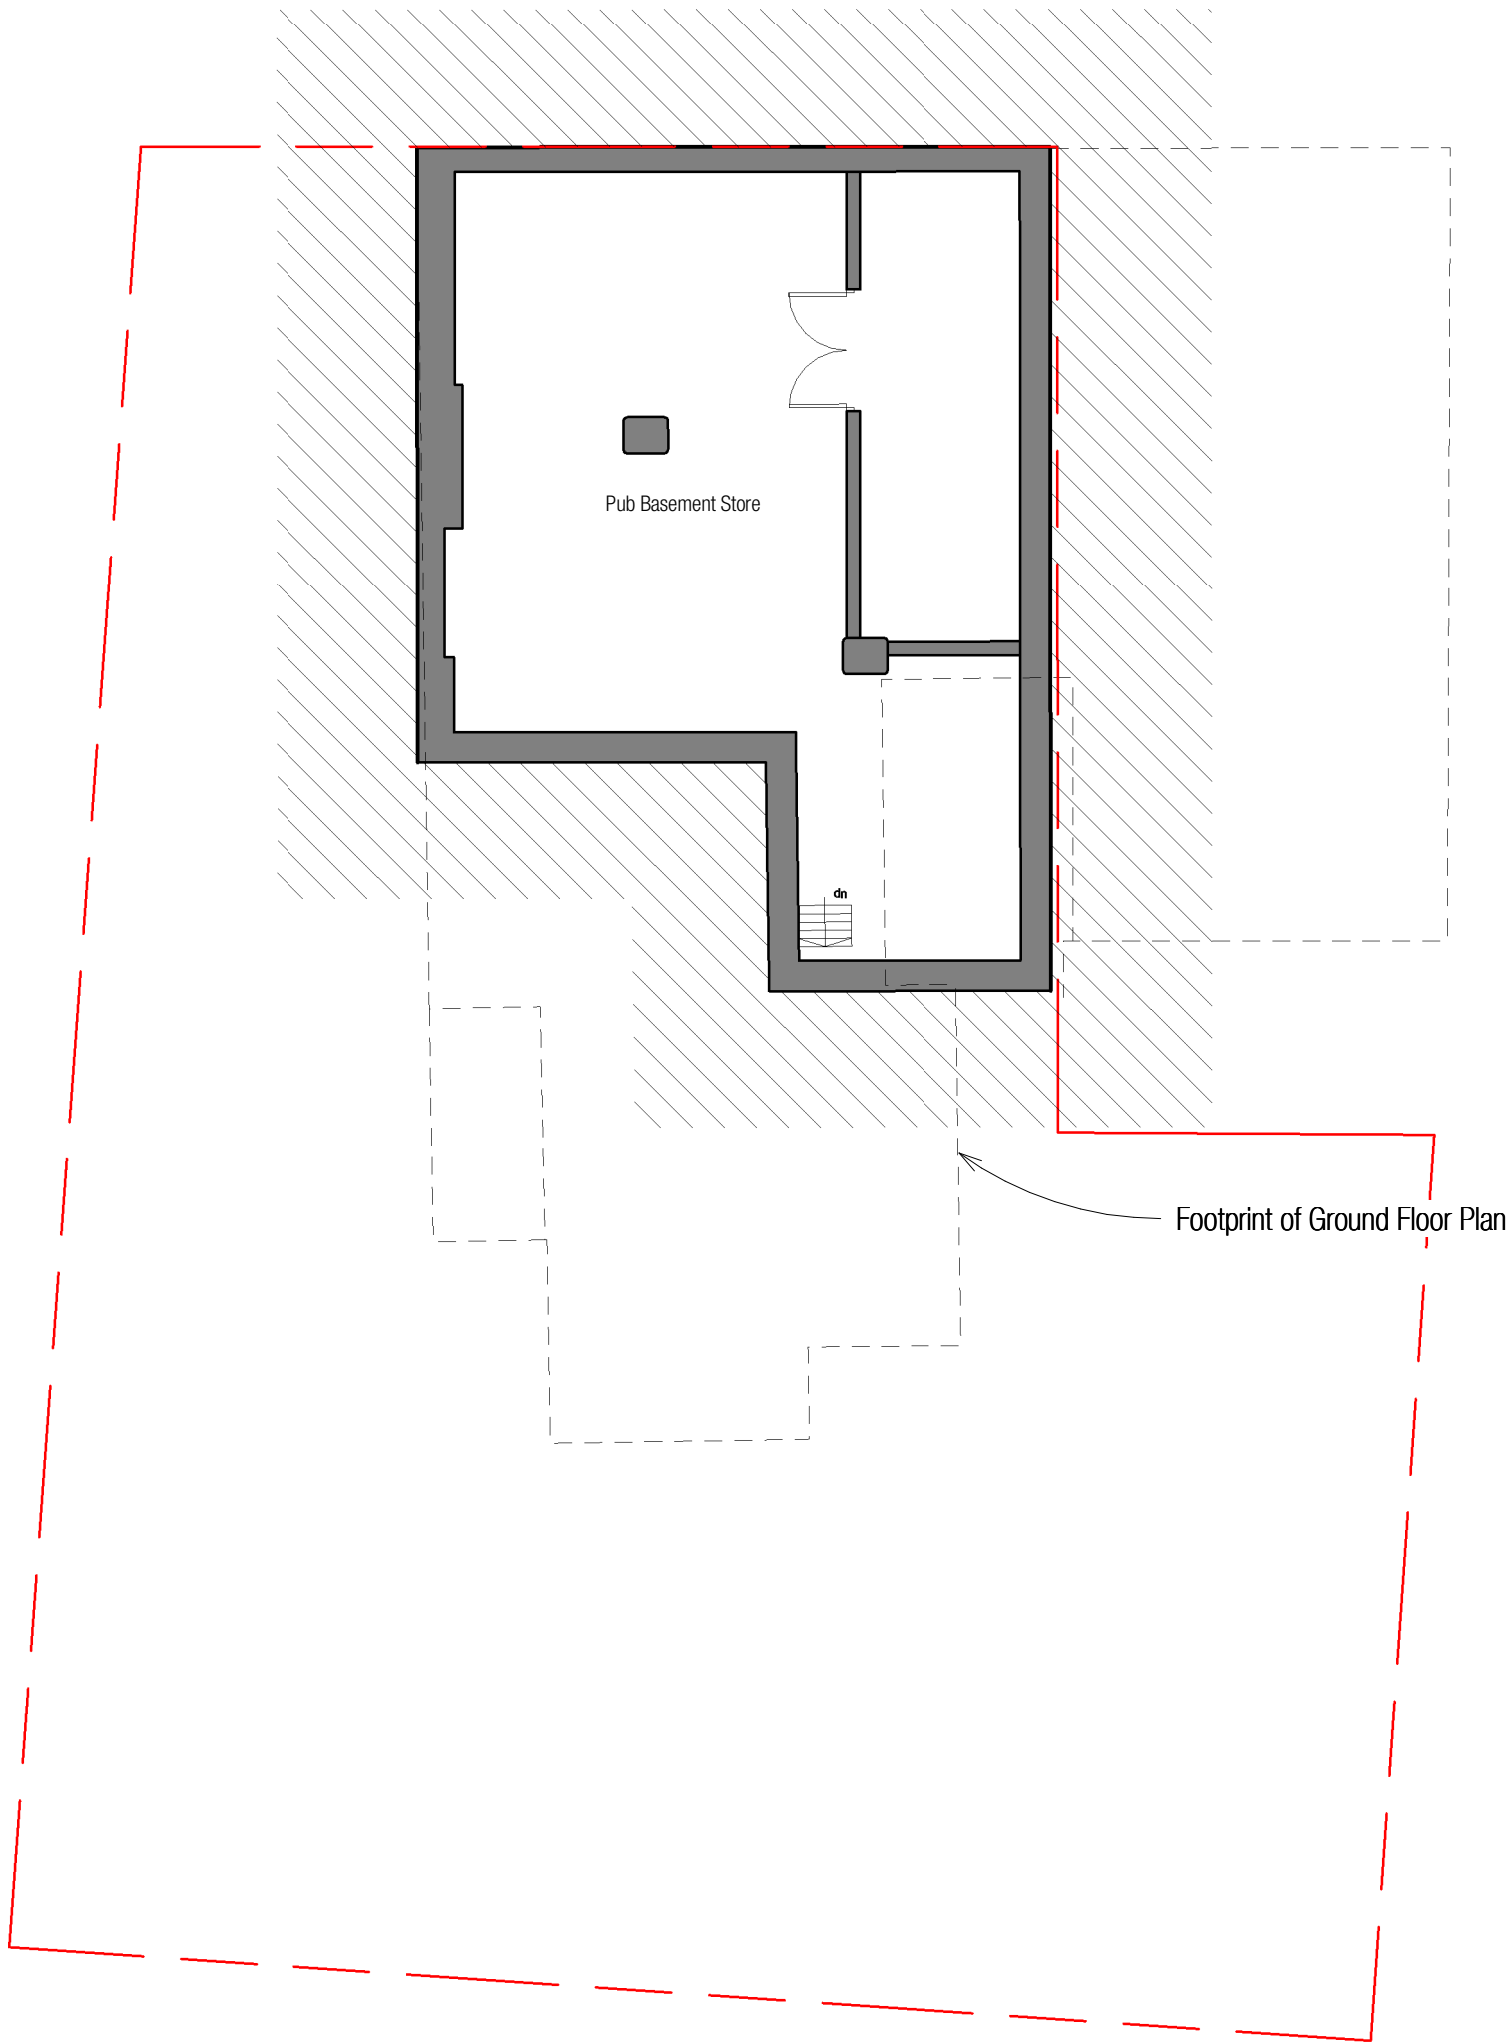

METASHAPE | ARCHITECTS

STATUS
PLANNING
NOT FOR CONSTRUCTION

PROJECT
Bird In Hand, West End Lane NW6 4NX

TITLE
Existing Basement

SCALE
1 : 100 @ A1

DATE
December 2021

DRAWN
DK


REVIEWED
IPL

DRAWING NUMBER
2019-008_PL1100

REVISION

This drawing is for information only and is subject to Planning Approval, Statutory undertaker searches, Building Control Approval and Detailed Design Development .

Do not scale drawing. Figure dimensions to be worked to in all cases.

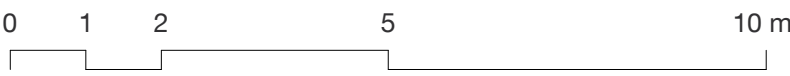



Revisions

Key

- 14 West End Lane
- Existing Walls

METASHAPE | ARCHITECTS

STATUS
PLANNING
NOT FOR CONSTRUCTION

PROJECT
Bird In Hand, West End Lane NW6 4NX

TITLE
Existing Ground Floor Plan

SCALE
1 : 100 @ A1

DATE
December 2021

DRAWN
DK

REVIEWED
IPL

DRAWING NUMBER
2019-008_PL1101

REVISION

This drawing is for information only and is subject to Planning Approval, Statutory undertaker searches, Building Control Approval and Detailed Design Development .

Do not scale drawing. Figure dimensions to be worked to in all cases.



Key

- 14 West End Lane
- Existing Walls

METASHAPE | ARCHITECTS

STATUS
PLANNING
NOT FOR CONSTRUCTION

PROJECT
Bird In Hand, West End Lane NW6 4NX

TITLE
Existing First Floor Plan

SCALE
1 : 100 @ A1

DATE
December 2021

DRAWN
DK


REVIEWED
IPL



DRAWING NUMBER
2019-008_PL1102

REVISION


This drawing is for information only and is subject to Planning Approval, Statutory undertaker searches, Building Control Approval and Detailed Design Development .

Do not scale drawing. Figure dimensions to be worked to in all cases.

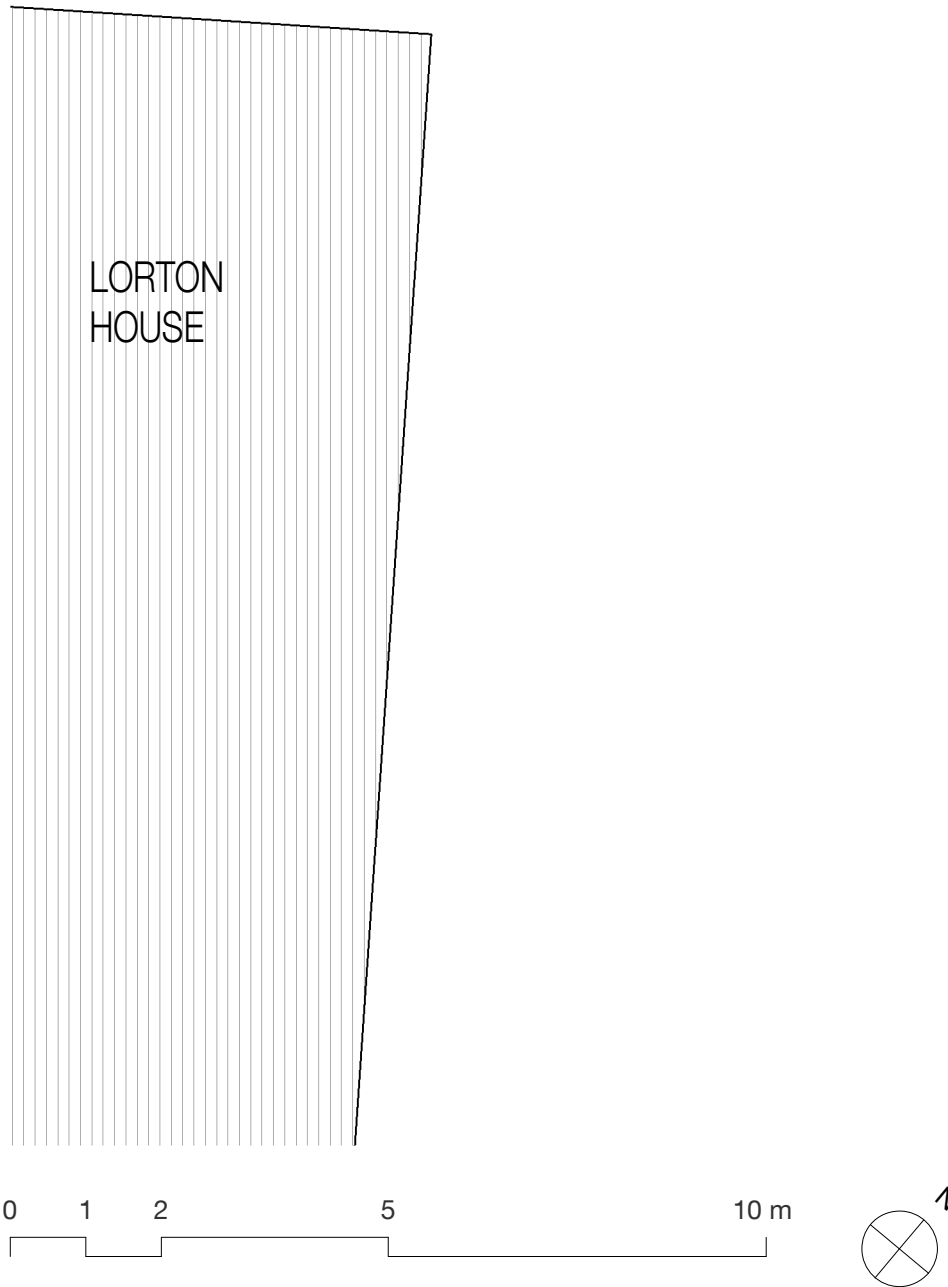

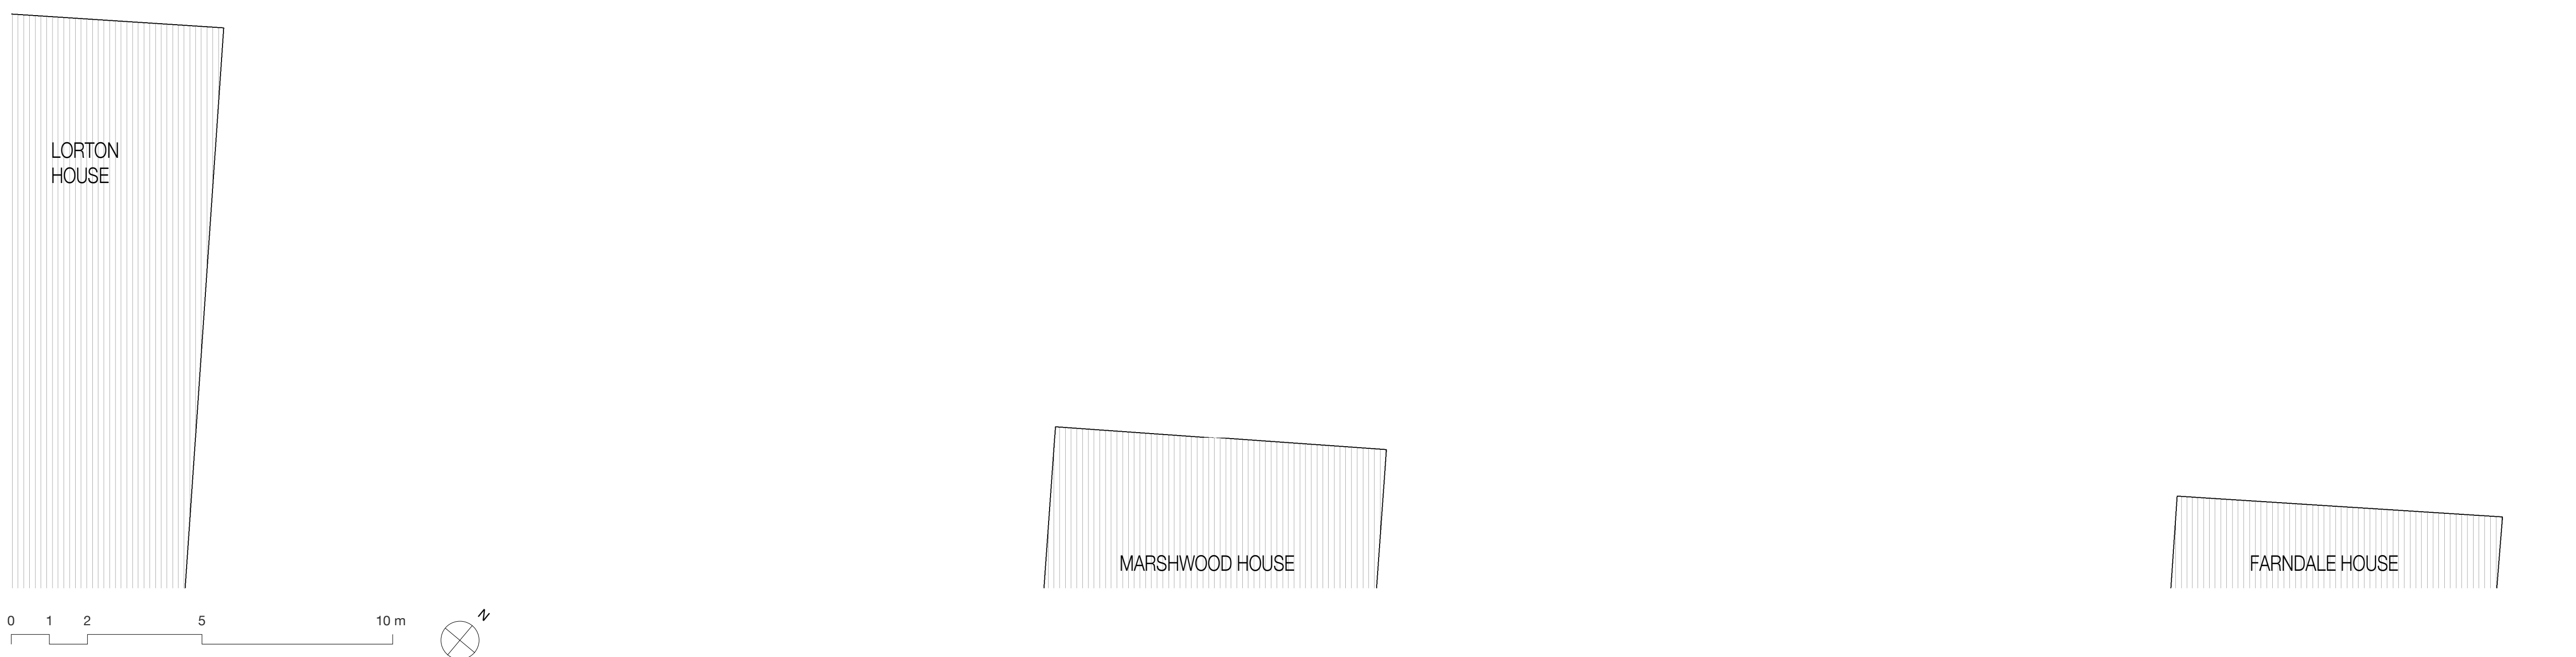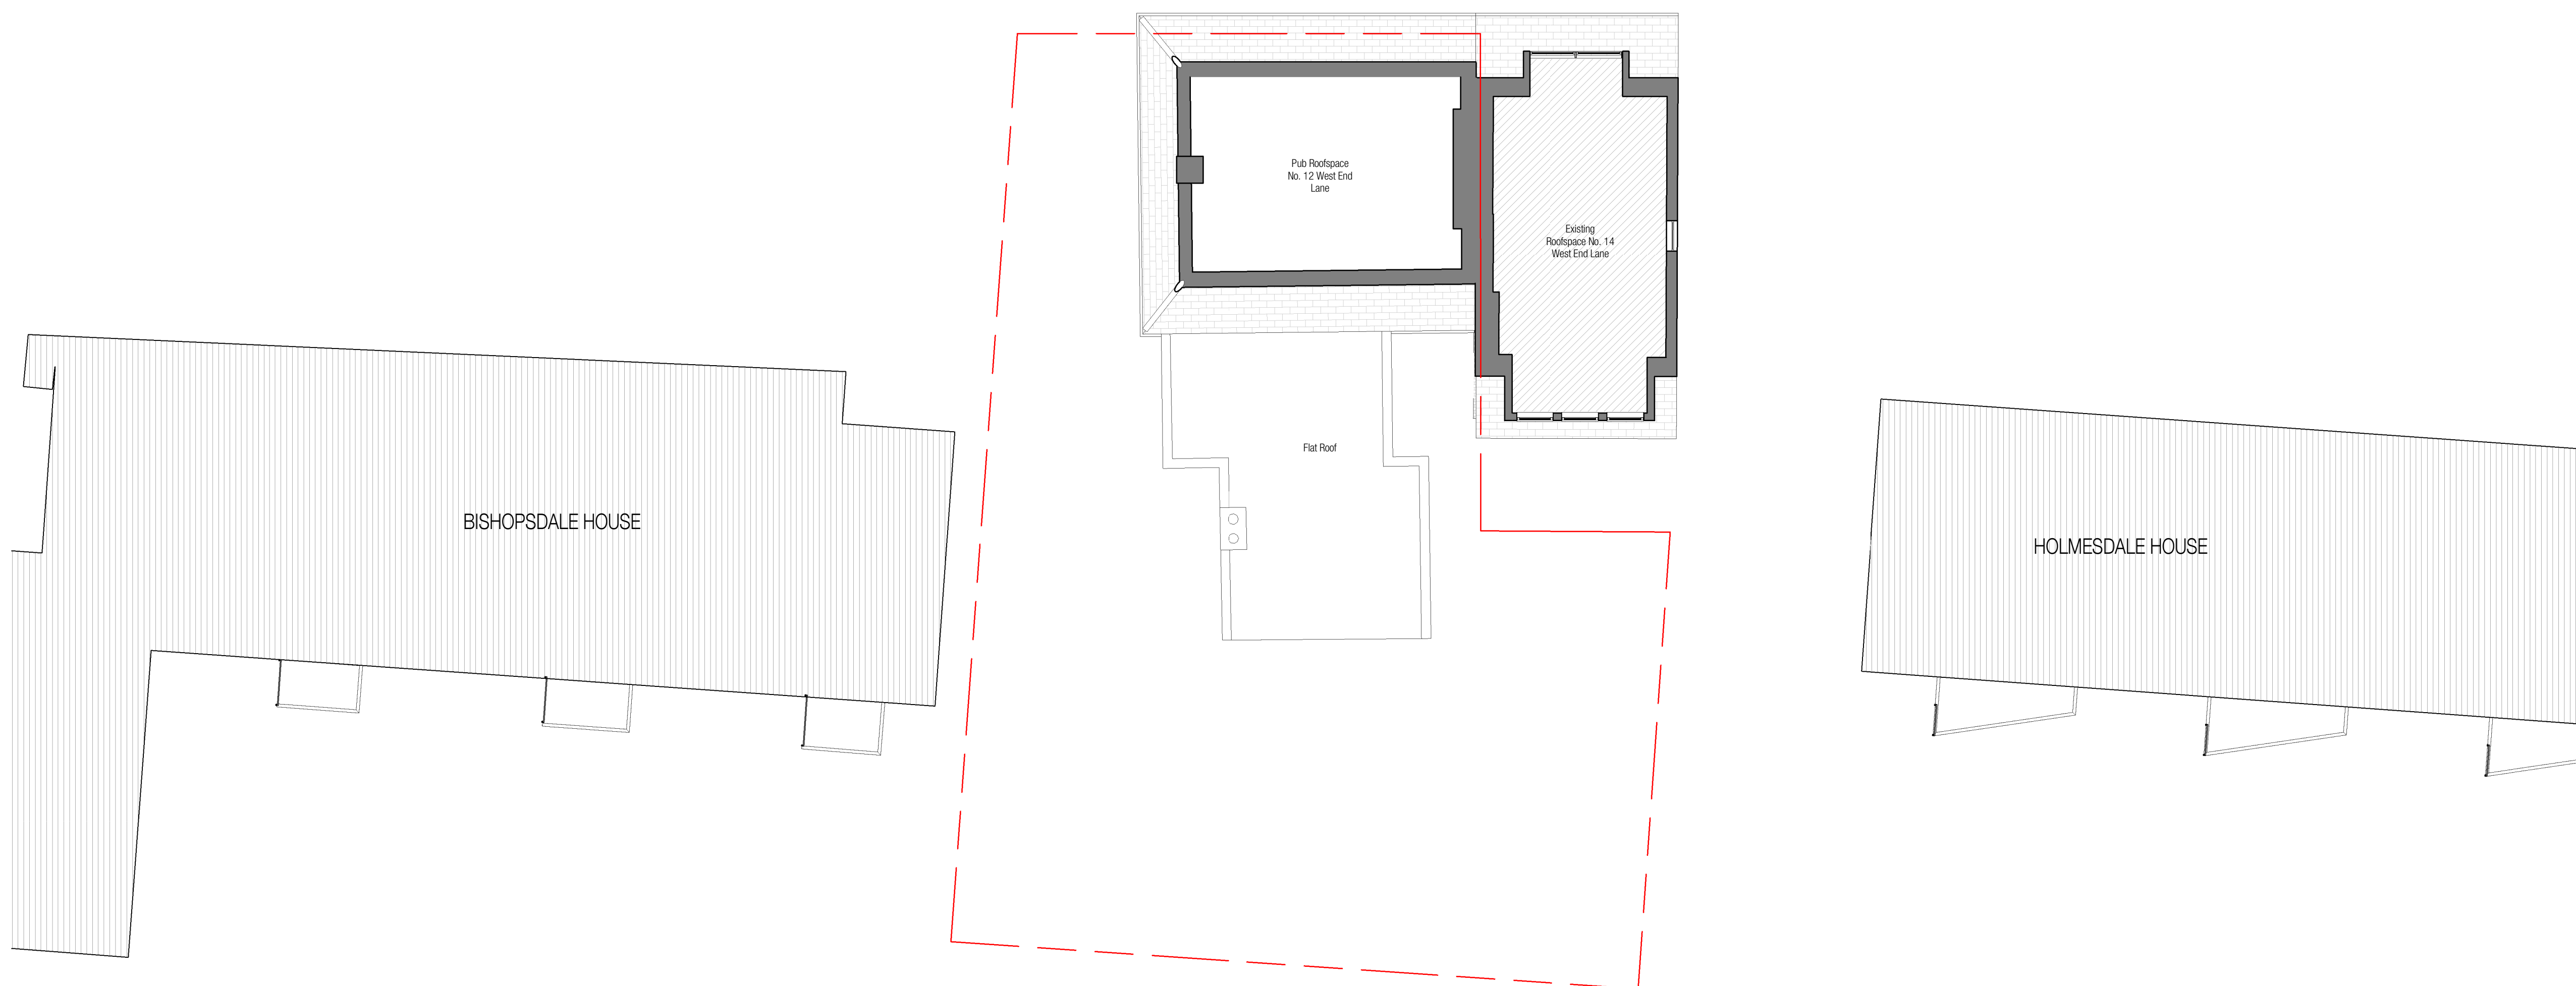

Key

-  14 West End Lane
 Existing Walls

METASHAPE | ARCHITECTS

STATUS

PLANNING
NOT FOR CONSTRUCTION

PROJECT

Bird In Hand, West End Lane NW6 4NX

TITLE

Existing Second Floor Plan

SCALE
1 : 100 @ A1

DATE
December 2021

DRAWN
DKREVIEWED
IPL

DRAWING NUMBER
2019-008_PL1103

REVISION

This drawing is for information only and is subject to Planning Approval, Statutory undertaker searches, Building Control Approval and Detailed Design Development .

Do not scale drawing. Figure dimensions to be worked to in all cases.



Key

- 14 West End Lane
- Existing Walls

METASHAPE | ARCHITECTS

STATUS
PLANNING
NOT FOR CONSTRUCTION

PROJECT
Bird In Hand, West End Lane NW6 4NX

TITLE
Existing Roof Plan

SCALE
1 : 100 @ A1

DATE
December 2021

DRAWN
DK

REVIEWED
IPL

DRAWING NUMBER
2019-008_PL1104

REVISION

This drawing is for information only and is subject to Planning Approval, Statutory undertaker searches, Building Control Approval and Detailed Design Development .


Do not scale drawing. Figure dimensions to be worked to in all cases.



Existing North Elevation A
1:50

Materials Key

- 1 Glazed brick cladding to pub facade
- 2 London Stock brick
- 3 Tiled roof
- 4 Timber framed doors and windows
- 5 Timber entrance door
- 6 Decorative pub signage
- 7 Red brick boundary wall
- 8 Dormer with timber cladding to side returns painted white

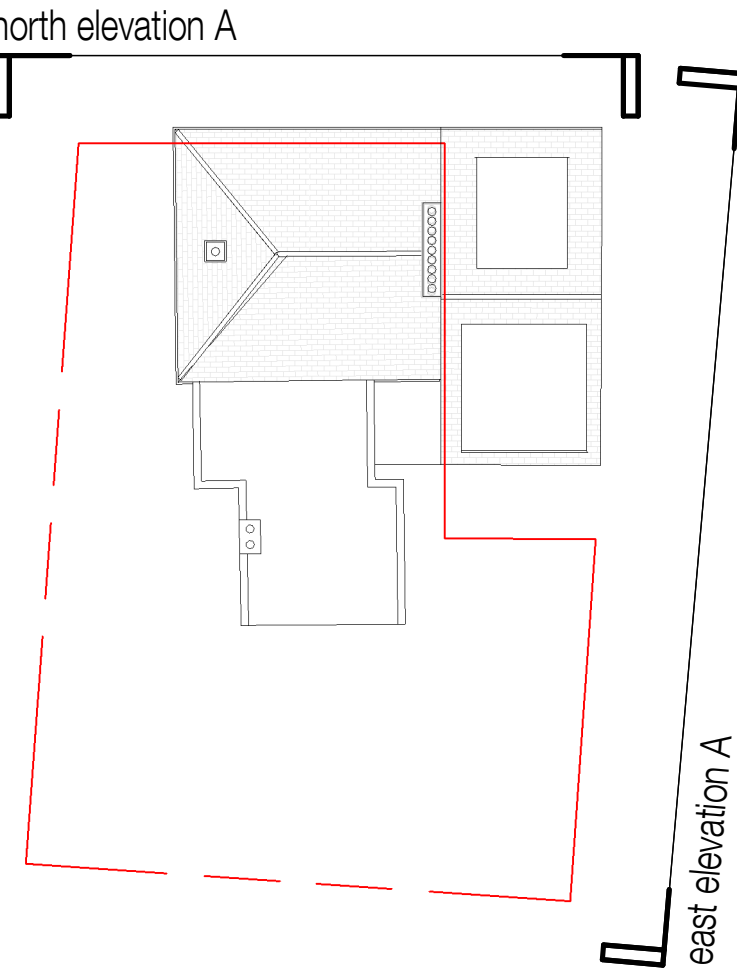

METASHAPE | ARCHITECTS

STATUS
PLANNING
NOT FOR CONSTRUCTION

PROJECT
Bird In Hand, West End Lane NW6 4NX

TITLE
Existing Elevations Sheet 1 of 2

SCALE
As indicated @ A0

DATE
March 2022

DRAWN
DK

REVIEWED
IPL

DRAWING NUMBER
2019-008_PL1200

REVISION

This drawing is for information only and is subject to Planning Approval, Statutory undertaker searches, Building Control Approval and Detailed Design Development.

Do not scale drawing. Figure dimensions to be worked to in all cases.




Existing East Elevation A
1:50

0 0.5 1 2 5 m



Existing South Elevation A
1:50

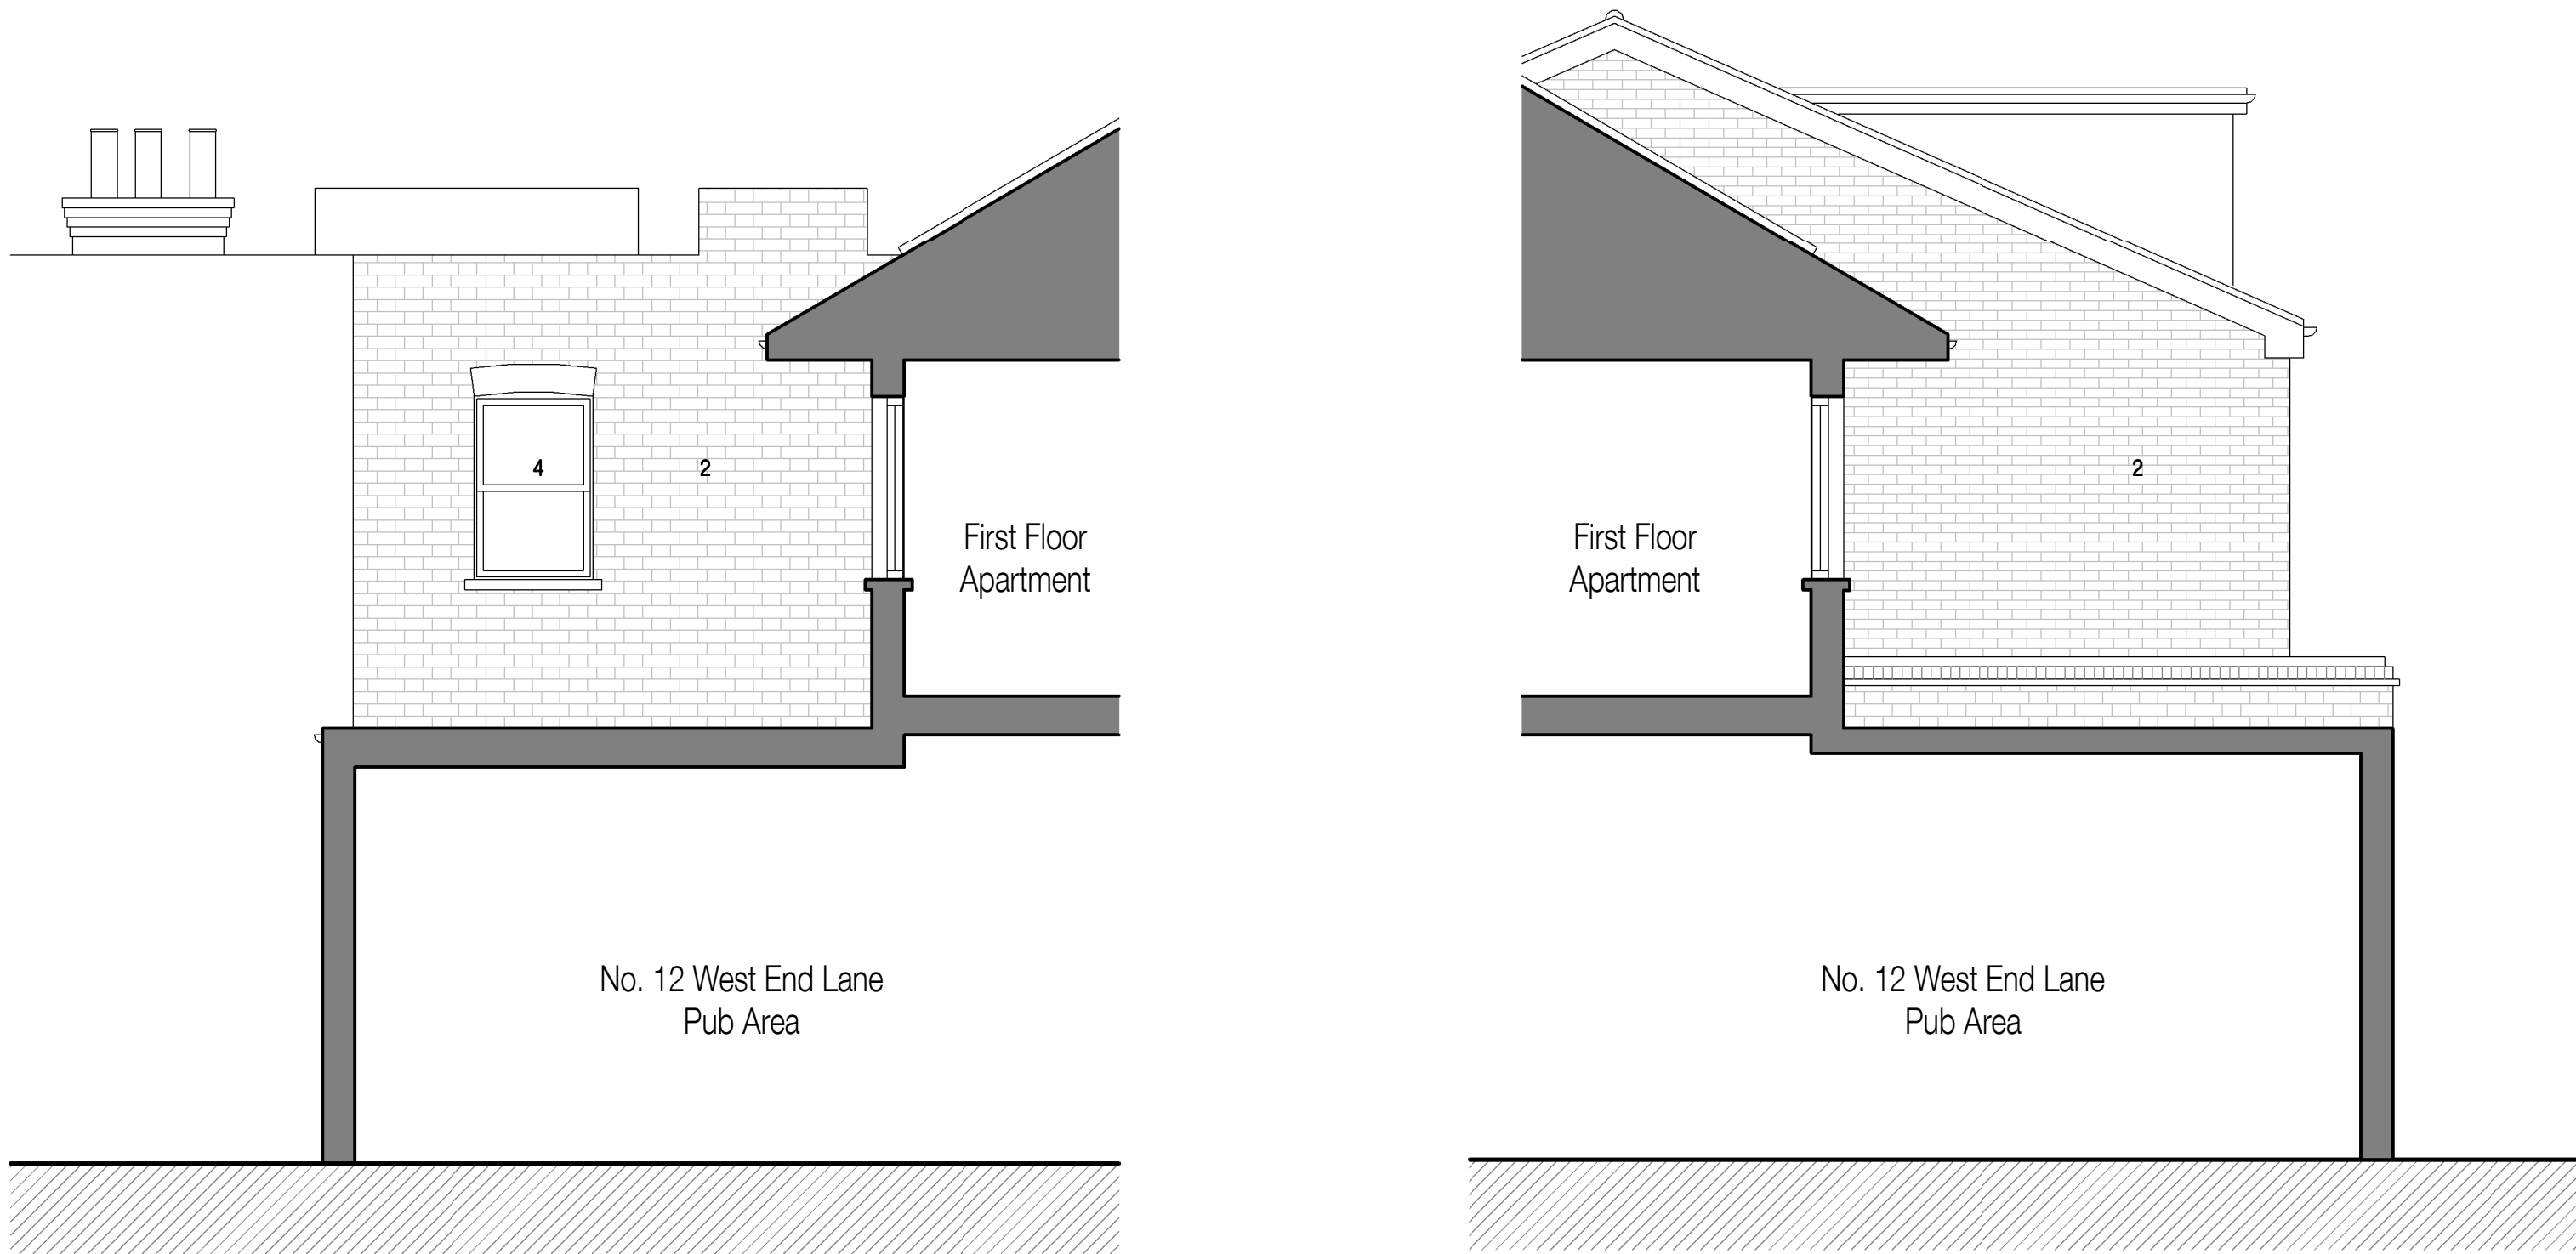

Existing East Elevation B
1:50

Existing West Elevation B
1:50




Existing West Elevation A
1:50



Materials Key

- 1 Glazed brick cladding to pub facade
- 2 London Stock brick
- 3 Tiled roof
- 4 Timber framed doors and windows
- 5 Timber entrance door
- 6 Decorative pub signage
- 7 Red brick boundary wall
- 8 Dormer with timber cladding to side returns painted white

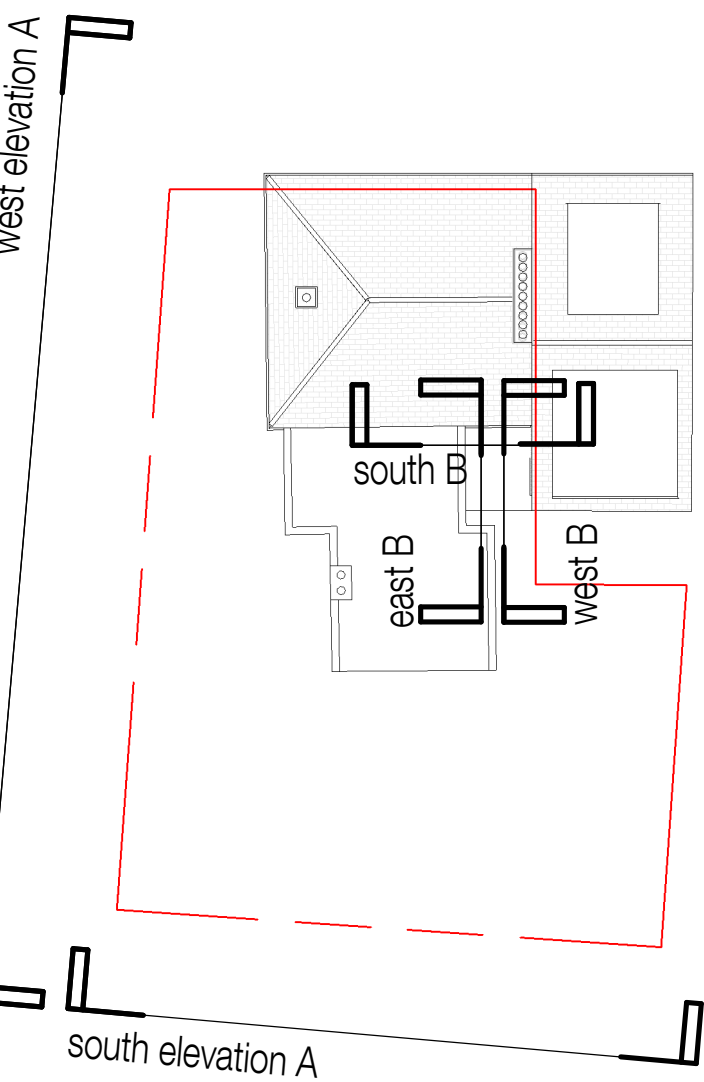

METASHAPE | ARCHITECTS

STATUS

PLANNING
NOT FOR CONSTRUCTION

PROJECT

Bird In Hand, West End Lane NW6 4NX

TITLE

Existing Elevations Sheet 2 of 2

SCALE

As indicated @ A0

DATE

March 2022

DRAWN

DK

REVIEWED


IPL

DRAWING NUMBER
2019-008_PL1201


REVISION

This drawing is for information only and is subject to Planning Approval, Statutory undertaker searches, Building Control Approval and Detailed Design Development.

Do not scale drawing. Figure dimensions to be worked to in all cases.

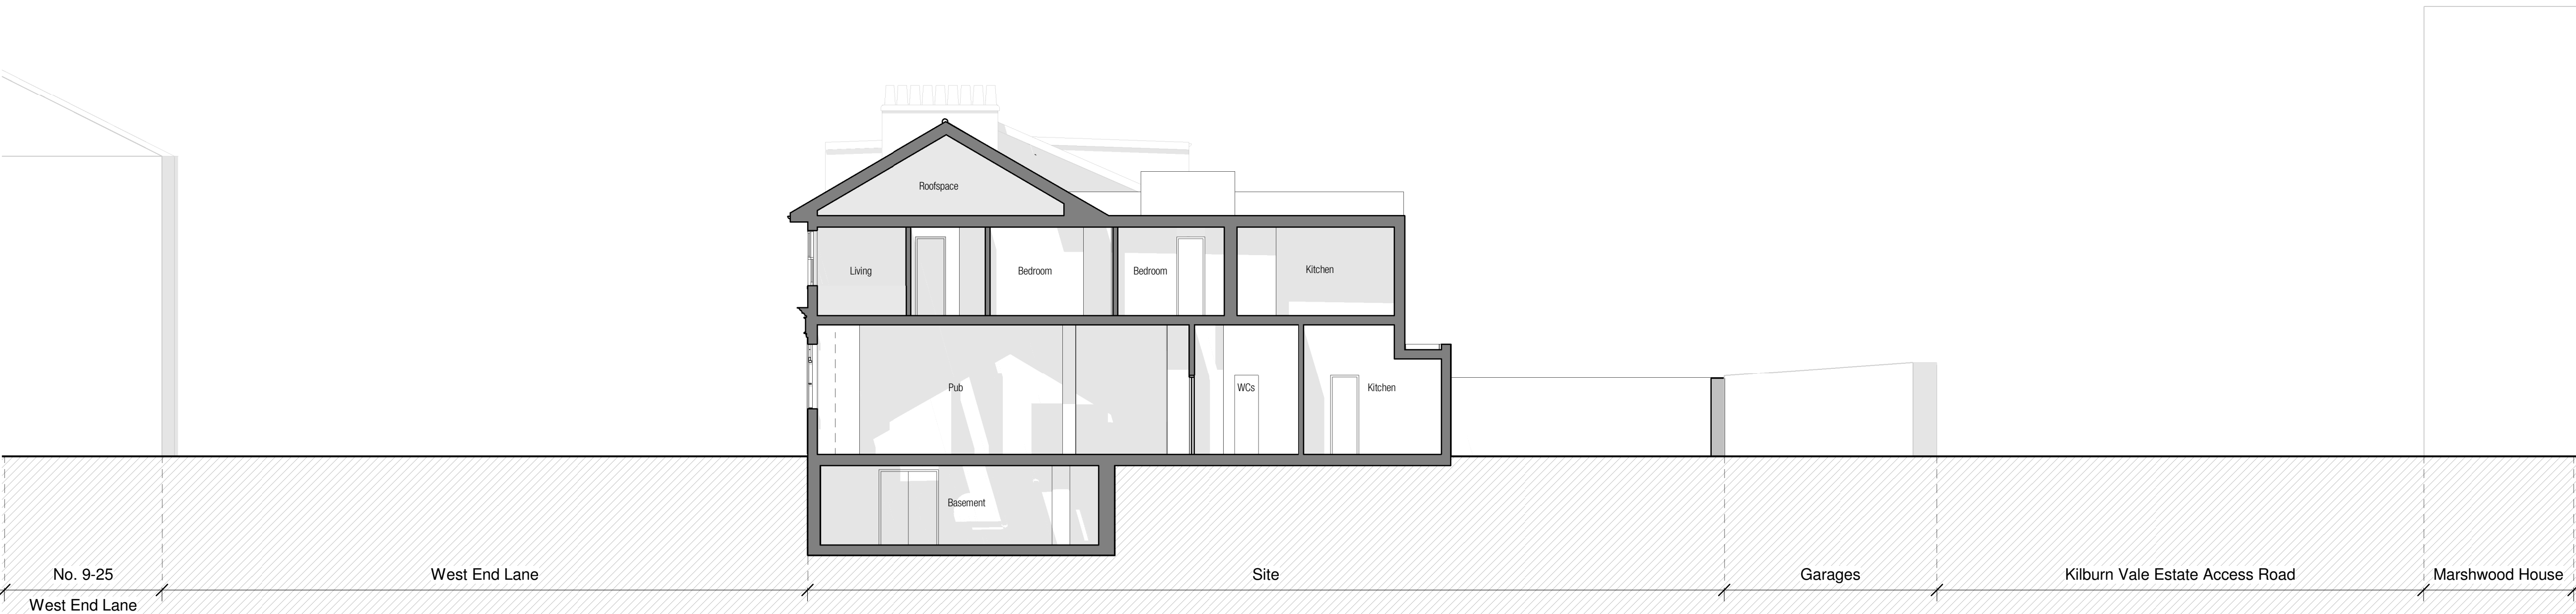

Existing Section A-A
1:100

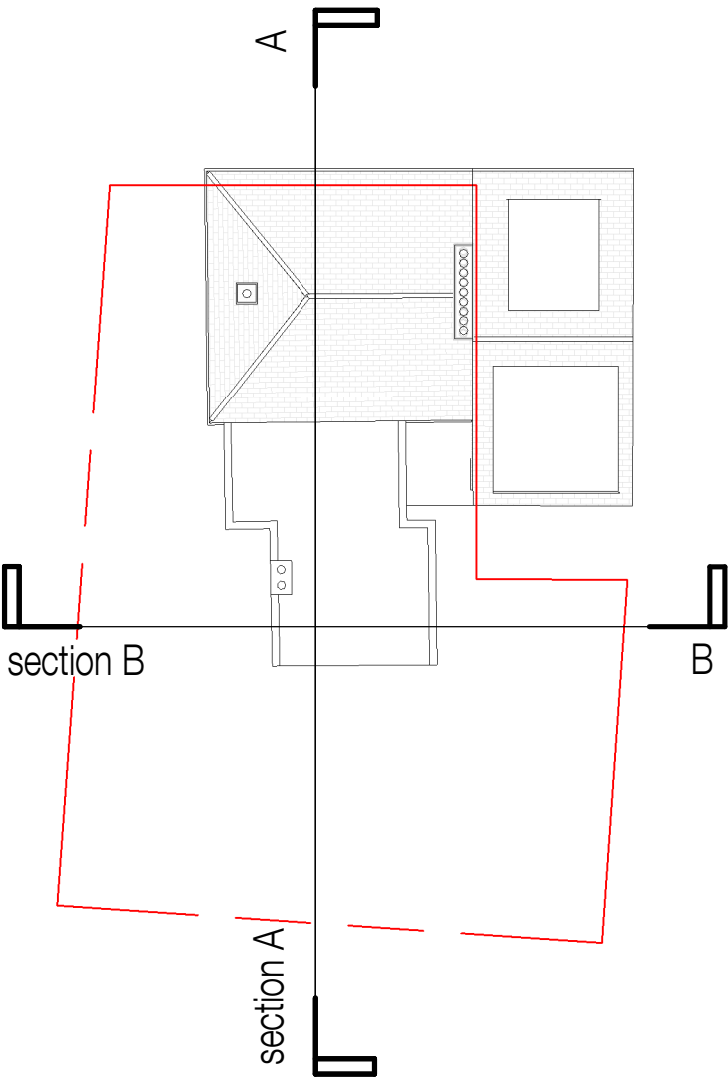

Existing Section B-B
1:100



METASHAPE | ARCHITECTS

STATUS
PLANNING
NOT FOR CONSTRUCTION

PROJECT
Bird In Hand, West End Lane NW6 4NX

TITLE
Existing Sections

SCALE
As indicated @ A1

DATE
March 2022

DRAWN
DK

REVIEWED
IPL

DRAWING NUMBER
2019-008_PL1230

REVISION

This drawing is for information only and is subject to Planning Approval, Statutory undertaker searches, Building Control Approval and Detailed Design Development .

Do not scale drawing. Figure dimensions to be worked to in all cases.