

320 High Street
Harlington, Hayes,
Middlesex,
UB3 5DU



t:0203 432 5269

www.themarketdesignbuild.com
info@themarketdesignbuild.com

General Notes:

Copyright The Market Design & Build. No implied licence exists. This drawing should not be used to calculate areas for the purposes of valuation. Do not scale this drawing. All dimensions to be checked on the site by the contractor and such dimensions to be their responsibility. All work must comply with relevant British Standards and Building Regulations requirements. Drawing errors and omissions to be reported to the architect. To be read in conjunction with Architect's specification and other consultant information. All fixed furniture drawn is for guidance only. Refer to separate drawings and schedules.

Drawing Status:

PLANNING

Rev.	Description	by	Date
P1	Canopy		02/09/2022

Project Name
29 Prowse Place

Clients Name
Mirjana Cvetkovic

Drawing Title
Block Plan

Scale 1:200@A3	Date 09/2022	Drawn By Mohit
-------------------	-----------------	-------------------

Drawing Number
000-PL-D 0001


Issue Date 02 /09/2022	Checked Peter	Revision P1
---------------------------	------------------	----------------




1

BLOCK PLAN


1 : 200

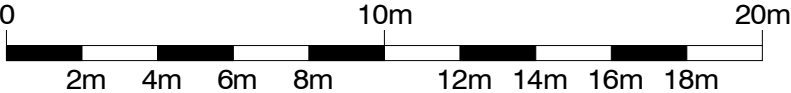

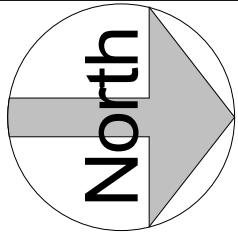


Prowse Place Road

PLANNING APPROVED FIRST FLOOR PLAN
- REF:2015/2766/P

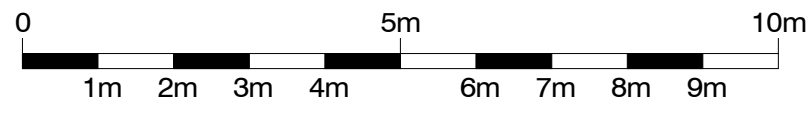

Jeffereys street

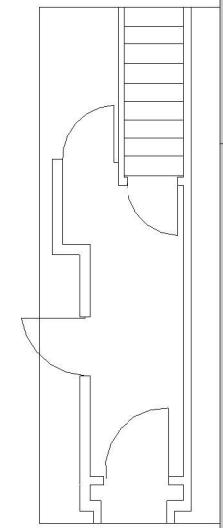

29 Prowse Place, London

Prowse Place Road

PLANNING APPROVED GROUND FLOOR PLAN
- REF:2015/2766/P

THE
MARKET
DESIGN & BUILD
A TRUE DESIGN & BUILD COMPANY

320 High Street
Harlington, Hayes,
Middlesex,
UB3 5DU

t:0203 432 5269

www.themarketdesignbuild.com
info@themarketdesignbuild.com





General Notes:
Copyright The Market Design & Build. No implied licence exists. This drawing should not be used to calculate areas for the purposes of valuation. Do not scale this drawing. All dimensions to be checked on the site by the contractor and such dimensions to be their responsibility. All work must comply with relevant British Standards and Building Regulations requirements. Drawing errors and omissions to be reported to the architect. To be read in conjunction with Architect's specification and other consultant information. All fixed furniture drawn is for guidance only. Refer to separate drawings and schedules.


Drawing Status:
PLANNING

Rev.	Description	by	Date
P1	Canopy		02/09/2022

Project Name 29 Prowse Place		
Clients Name Mirjana Cvetkovic		
Drawing Title Ground + First Floor Plan		
Scale 1:100@A3	Date 09/2022	Drawn By Mohit
Drawing Number 000-PL-D 0002		
Issue Date 02 /09/2022	Checked Peter	Revision P1

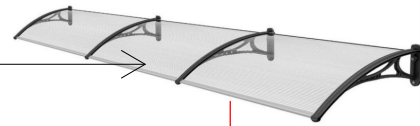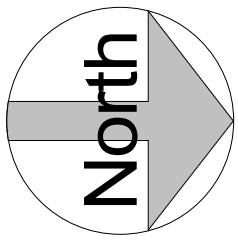

Proposed 3m door canopy awning
patio rain snow cover extendable
canopies CP0006 - 3 3000mm x
700mm

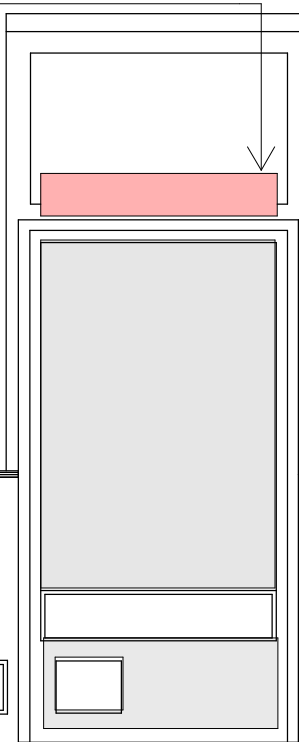

29 Prowse
place, London

Boundary Line

Boundary Line

Boundary Line

31

Jeffreys Street

Kitchen

Living Room

Terrace

Green Roof

31


Jeffreys Street

Prowse Place Road

Prowse Place Road

PLANNING APPROVED ROOF PLAN
- REF:2015/2766/P

PLANNING APPROVED SECOND FLOOR PLAN
- REF:2015/2766/P

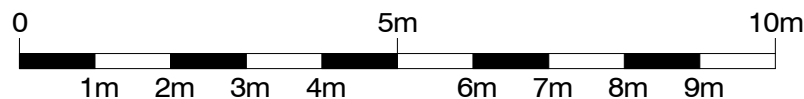

THE
MARKET
DESIGN & BUILD
A TRUE DESIGN & BUILD COMPANY

320 High Street
Harlington, Hayes,
Middlesex,
UB3 5DU

t:0203 432 5269

www.themarketdesignbuild.com
info@themarketdesignbuild.com

RIBA 
Chartered Practice

General Notes:

Copyright The Market Design & Build. No implied licence exists. This drawing should not be used to calculate areas for the purposes of valuation. Do not scale this drawing. All dimensions to be checked on the site by the contractor and such dimensions to be their responsibility. All work must comply with relevant British Standards and Building Regulations requirements. Drawing errors and omissions to be reported to the architect. To be read in conjunction with Architect's specification and other consultant information. All fixed furniture drawn is for guidance only. Refer to separate drawings and schedules.

Drawing Status:

PLANNING

Rev.	Description	by	Date
P1	Canopy		02/09/2022

Project Name
29 Prowse Place


Clients Name
Mirjana Cvetkovic

Drawing Title
Second + Roof Plan

Scale 1:100@A3	Date 09/2022	Drawn By Mohit
-------------------	-----------------	-------------------

Drawing Number
000-PL-D 0003

Issue Date 02 /09/2022	Checked Peter	Revision P1
---------------------------	------------------	----------------

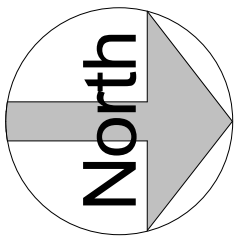

Planning approved - 2015/2766/P

320 High Street
Harlington, Hayes,
Middlesex,
UB3 5DU



t:0203 432 5269

www.themarketdesignbuild.com
info@themarketdesignbuild.com

General Notes:

Copyright The Market Design & Build. No implied licence exists. This drawing should not be used to calculate areas for the purposes of valuation. Do not scale this drawing. All dimensions to be checked on the site by the contractor and such dimensions to be their responsibility. All work must comply with relevant British Standards and Building Regulations requirements. Drawing errors and omissions to be reported to the architect. To be read in conjunction with Architect's specification and other consultant information. All fixed furniture drawn is for guidance only. Refer to separate drawings and schedules.

Drawing Status:

PLANNING

Rev.	Description	by	Date
P1	Canopy		02/09/2022

Project Name
29 Prowse Place

Clients Name
Mirjana Cvetkovic


Drawing Title
Front + Side Elevations

Scale 1:100@A3	Date 09/2022	Drawn By Mohit
-------------------	-----------------	-------------------


Drawing Number
000-PL-D 0004


Issue Date 02 /09/2022	Checked Peter	Revision P1
---------------------------	------------------	----------------

PLANNING APPROVED FRONT ELEVATION - REF:2015/2766/P

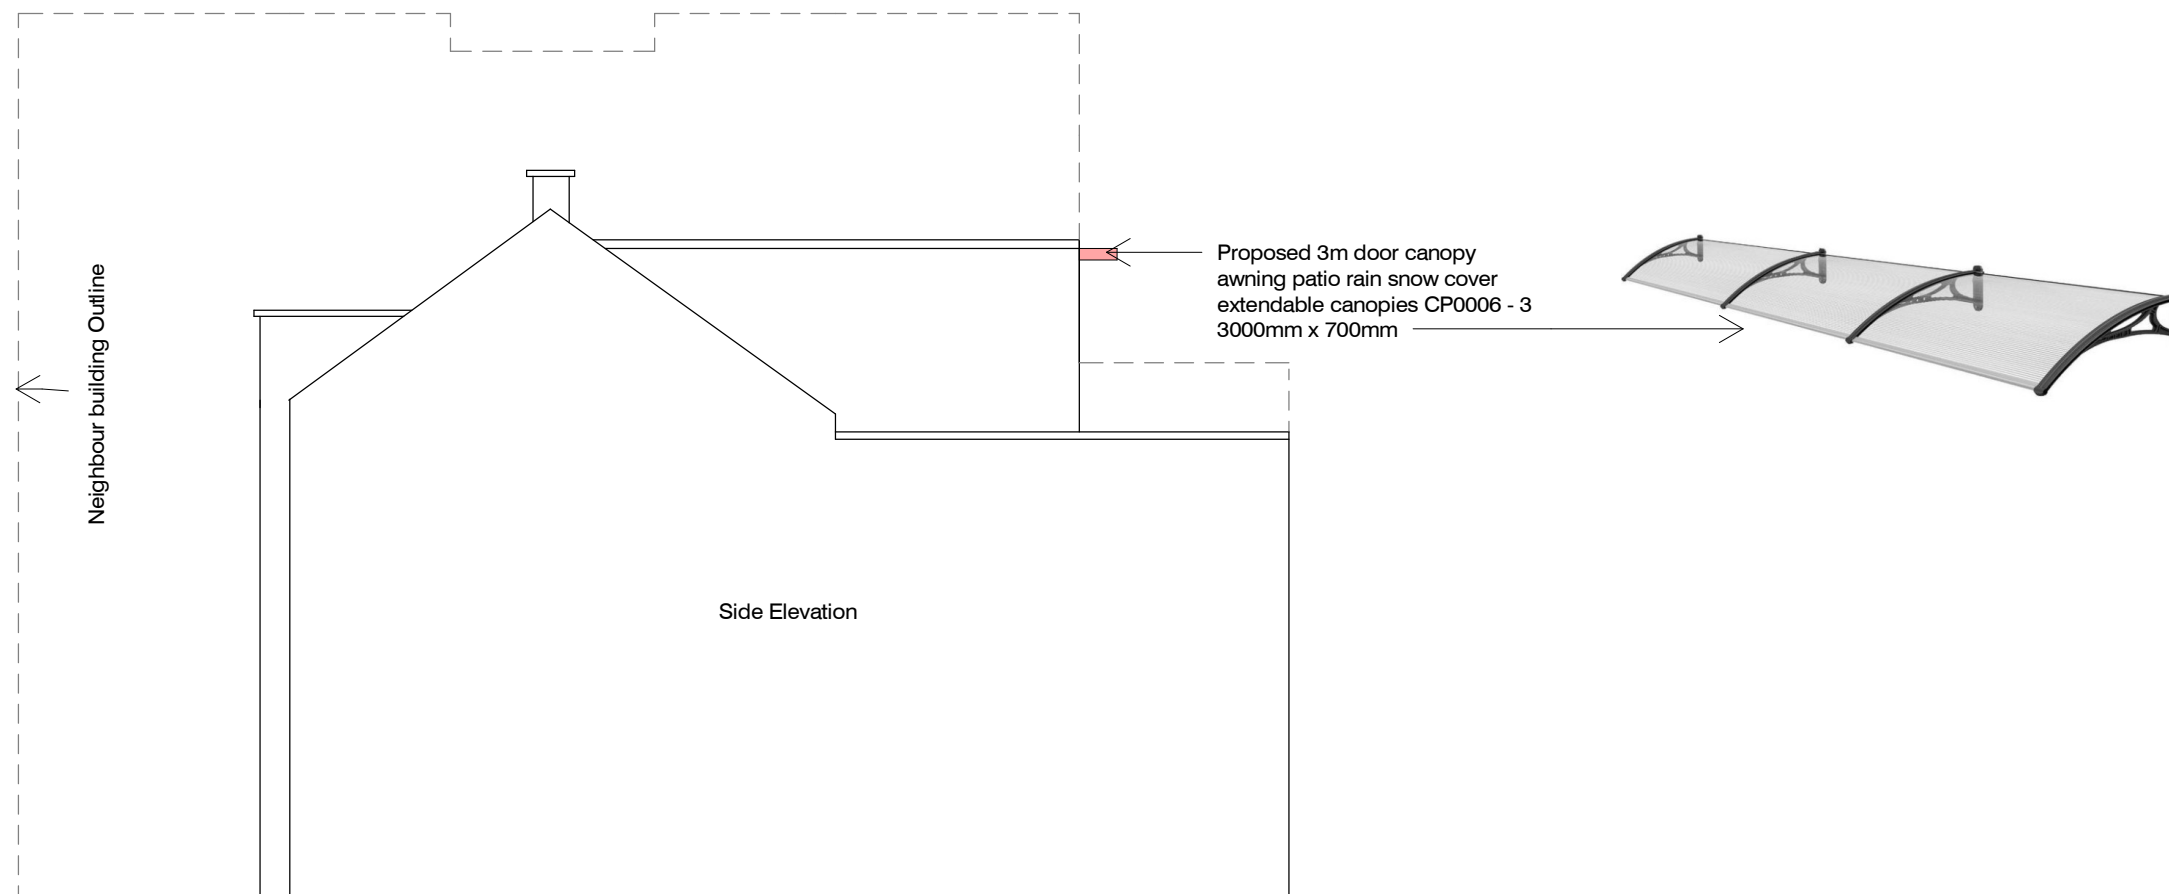

PLANNING APPROVED SIDE ELEVATION - REF:2015/2766/P

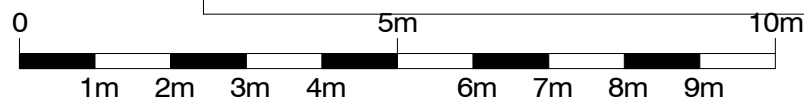


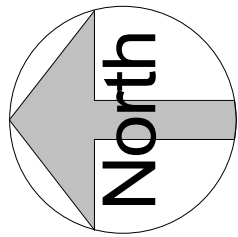

Proposed 3m door canopy awning patio
rain snow cover extendable canopies
CP0006 - 3 3000mm x 700mm



PLANNING APPROVED REAR ELEVATION - REF:2015/2766/P

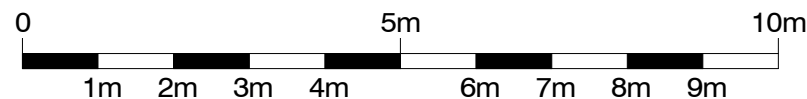

General Notes:

Copyright The Market Design & Build. No implied licence exists. This drawing should not be used to calculate areas for the purposes of valuation. Do not scale this drawing. All dimensions to be checked on the site by the contractor and such dimensions to be their responsibility. All work must comply with relevant British Standards and Building Regulations requirements. Drawing errors and omissions to be reported to the architect. To be read in conjunction with Architect's specification and other consultant information. All fixed furniture drawn is for guidance only. Refer to separate drawings and schedules.

Drawing Status:

PLANNING

Rev.	Description	by	Date
P1	Canopy		02/09/2022

Project Name
29 Prowse Place


Clients Name
Mirjana Cvetkovic

Drawing Title
Rear Elevation

Scale 1:100@A3	Date 09/2022	Drawn By Mohit
-------------------	-----------------	-------------------

Drawing Number
000-PL-D 0005

Issue Date 02 /09/2022	Checked Peter	Revision P1
---------------------------	------------------	----------------

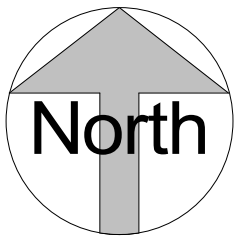

320 High Street
Harlington, Hayes,
Middlesex,
UB3 5DU



t:0203 432 5269

www.themarketdesignbuild.com
info@themarketdesignbuild.com

General Notes:

Copyright The Market Design & Build. No implied licence exists. This drawing should not be used to calculate areas for the purposes of valuation. Do not scale this drawing. All dimensions to be checked on the site by the contractor and such dimensions to be their responsibility. All work must comply with relevant British Standards and Building Regulations requirements. Drawing errors and omissions to be reported to the architect. To be read in conjunction with Architect's specification and other consultant information. All fixed furniture drawn is for guidance only. Refer to separate drawings and schedules.

Drawing Status:

FOR COMMENT

Rev.	Description	by	Date
P1	Canopy		02/09/2022

Project Name
29 Prowse Place

Clients Name
Mirjana Cvetkovic

Drawing Title
Section

Scale
1:100@A3

Date
09/2022


Drawn By
Mohit

Drawing Number
000-PL-D 0006

Issue Date
02 /09/2022

Checked
Peter

Revision
P1

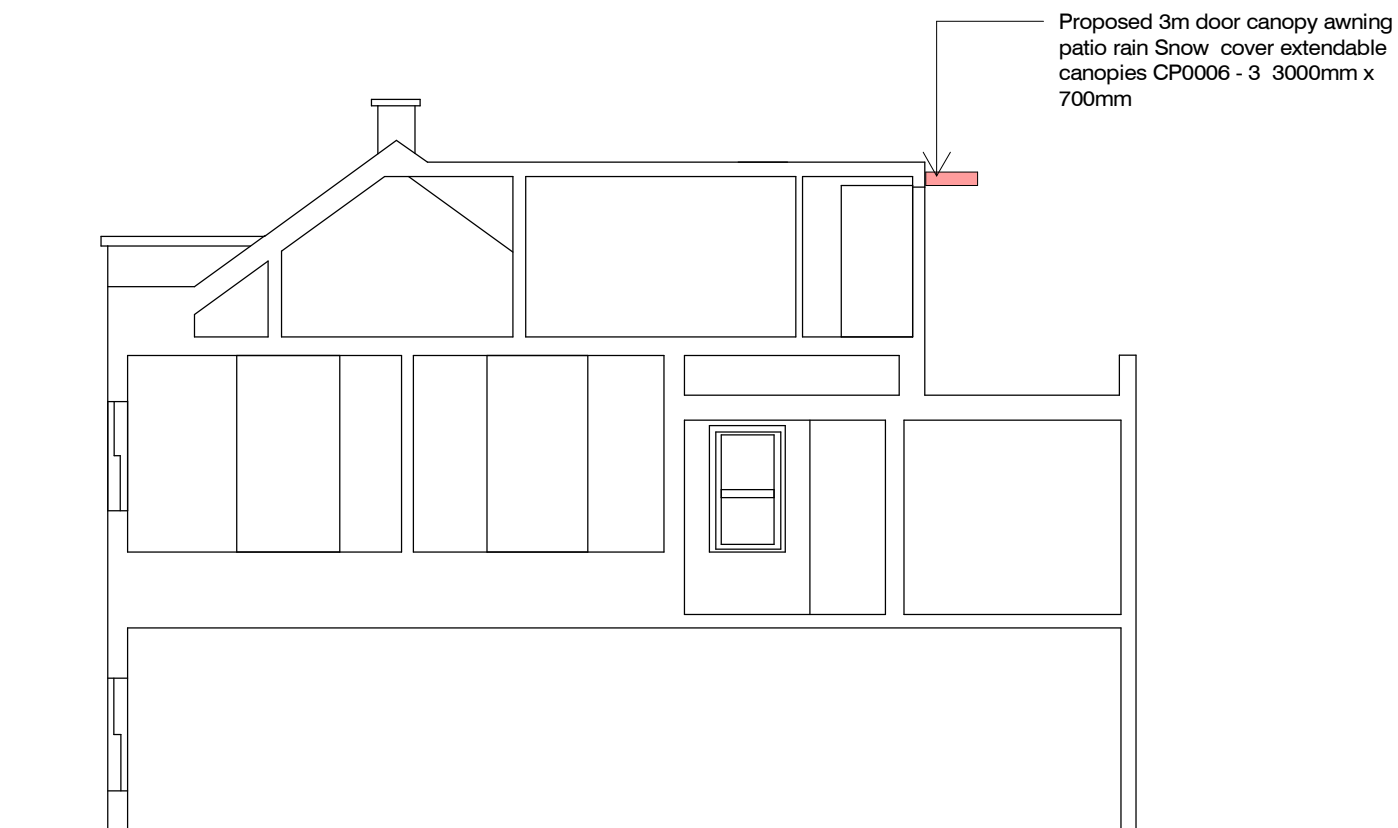

Proposed 3m door canopy awning
patio rain Snow cover extendable
canopies CP0006 - 3 3000mm x
700mm



PLANNING APPROVED SECTION - REF:2015/2766/P

