



No.10
Doughty Street

No.11
Doughty Street

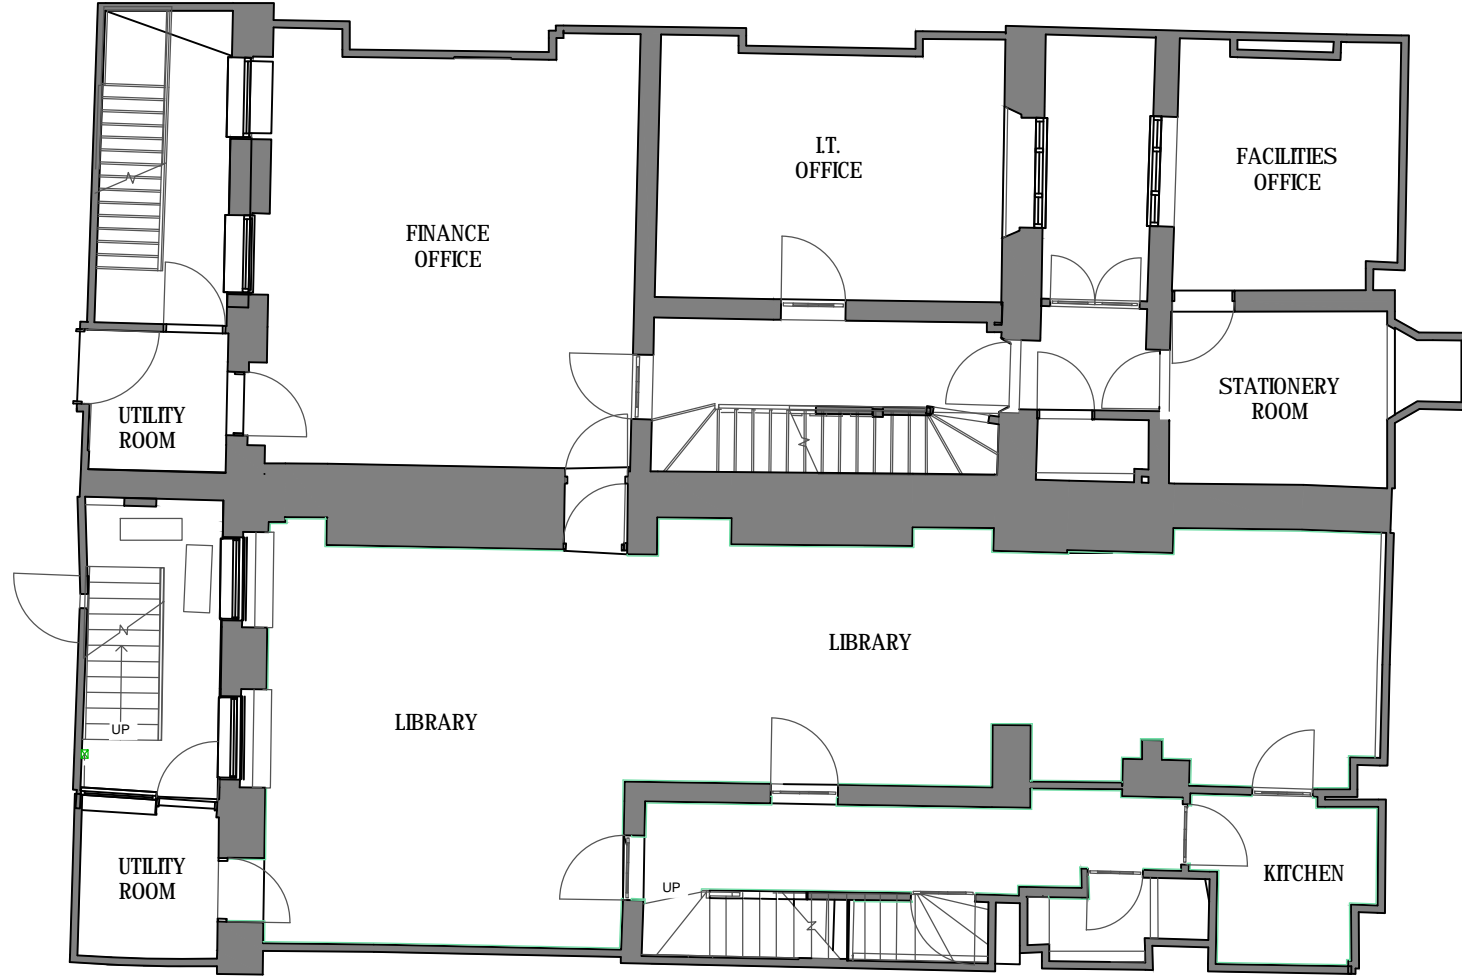


EXISTING BASEMENT FLOOR PLAN

SCALE BAR

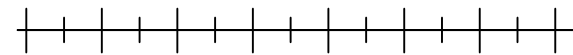

Revision	Drawing No. DC 5038/03	
	Scale 1:50 @ A2 1:100 @ A3	Date 06.06.22
	Drawn by: DG	
Revision		

Site Address	DOUGHTY STREET CHAMBERS, 10 - 11 DOUGHTY STREET, LONDON, WC1N 2LS.	
Drawing	EXISTING BASEMENT FLOOR PLAN	
Client	DOUGHTY STREET CHAMBERS	


 Specialist architecture, surveys and design for disabled people.
 4 Carriers Row, Hatfield, Hertfordshire, AL9 5NB
 Tel: 020 8492 1617 Email: office@adaptationdesign.co.uk
 Website: www.adaptationdesign.co.uk