



All dimensions to be checked on site prior to construction or manufacture. Refer also to written specification of works where applicable. No dimensions should be scaled from this drawing for construction purposes. Any discrepancies found between this drawing and other drawings should be referred to consultants immediately.

This drawing is the property of Mark Smith Architects Limited. Copyright is reserved. This drawing is issued on the condition that it is not retained by any unauthorised person. It may not be reproduced or disclosed or used, either wholly or in part without written consent of Mark Smith Architects Limited.

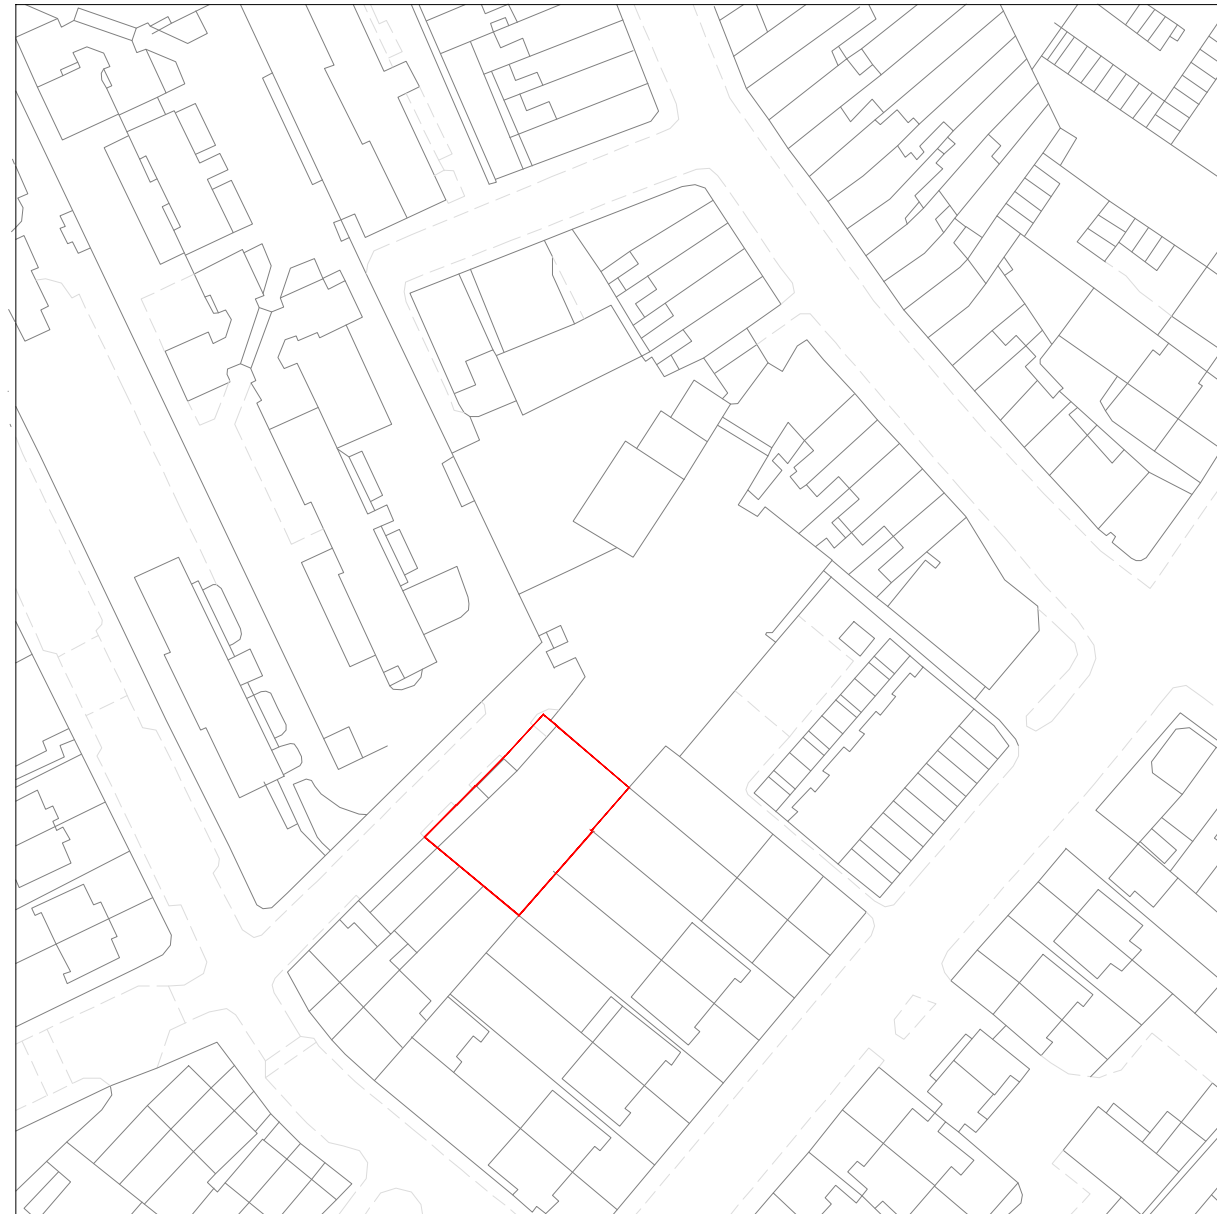

SITE LOCATION PLAN
SCALE 1:1000

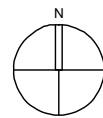


0 10 20 30 40 50M
1:1000

REV	AMENDMENTS	DATE
PROJECT 1 Hampshire Street NW5 2TE		
CLIENT Redtree (North London) Ltd		
DRAWING LOCATION PLAN		
SCALE 1:1250 @ A3	DATE AUG 2022	CHECKED MS
STATUS PLANNING		
DRAWING No. 2003_PL_000		REVISION

Mark Smith Architects Limited



All dimensions to be checked on site prior to construction or manufacture. Refer also to written specification of works where applicable. No dimensions should be scaled from this drawing for construction purposes. Any discrepancies found between this drawing and other drawings should be referred to consultants immediately.

This drawing is the property of Mark Smith Architects Limited. Copyright is reserved. This drawing is issued on the condition that it is not retained by any unauthorised person. It may not be reproduced or disclosed or used, either wholly or in part without written consent of Mark Smith Architects Limited.

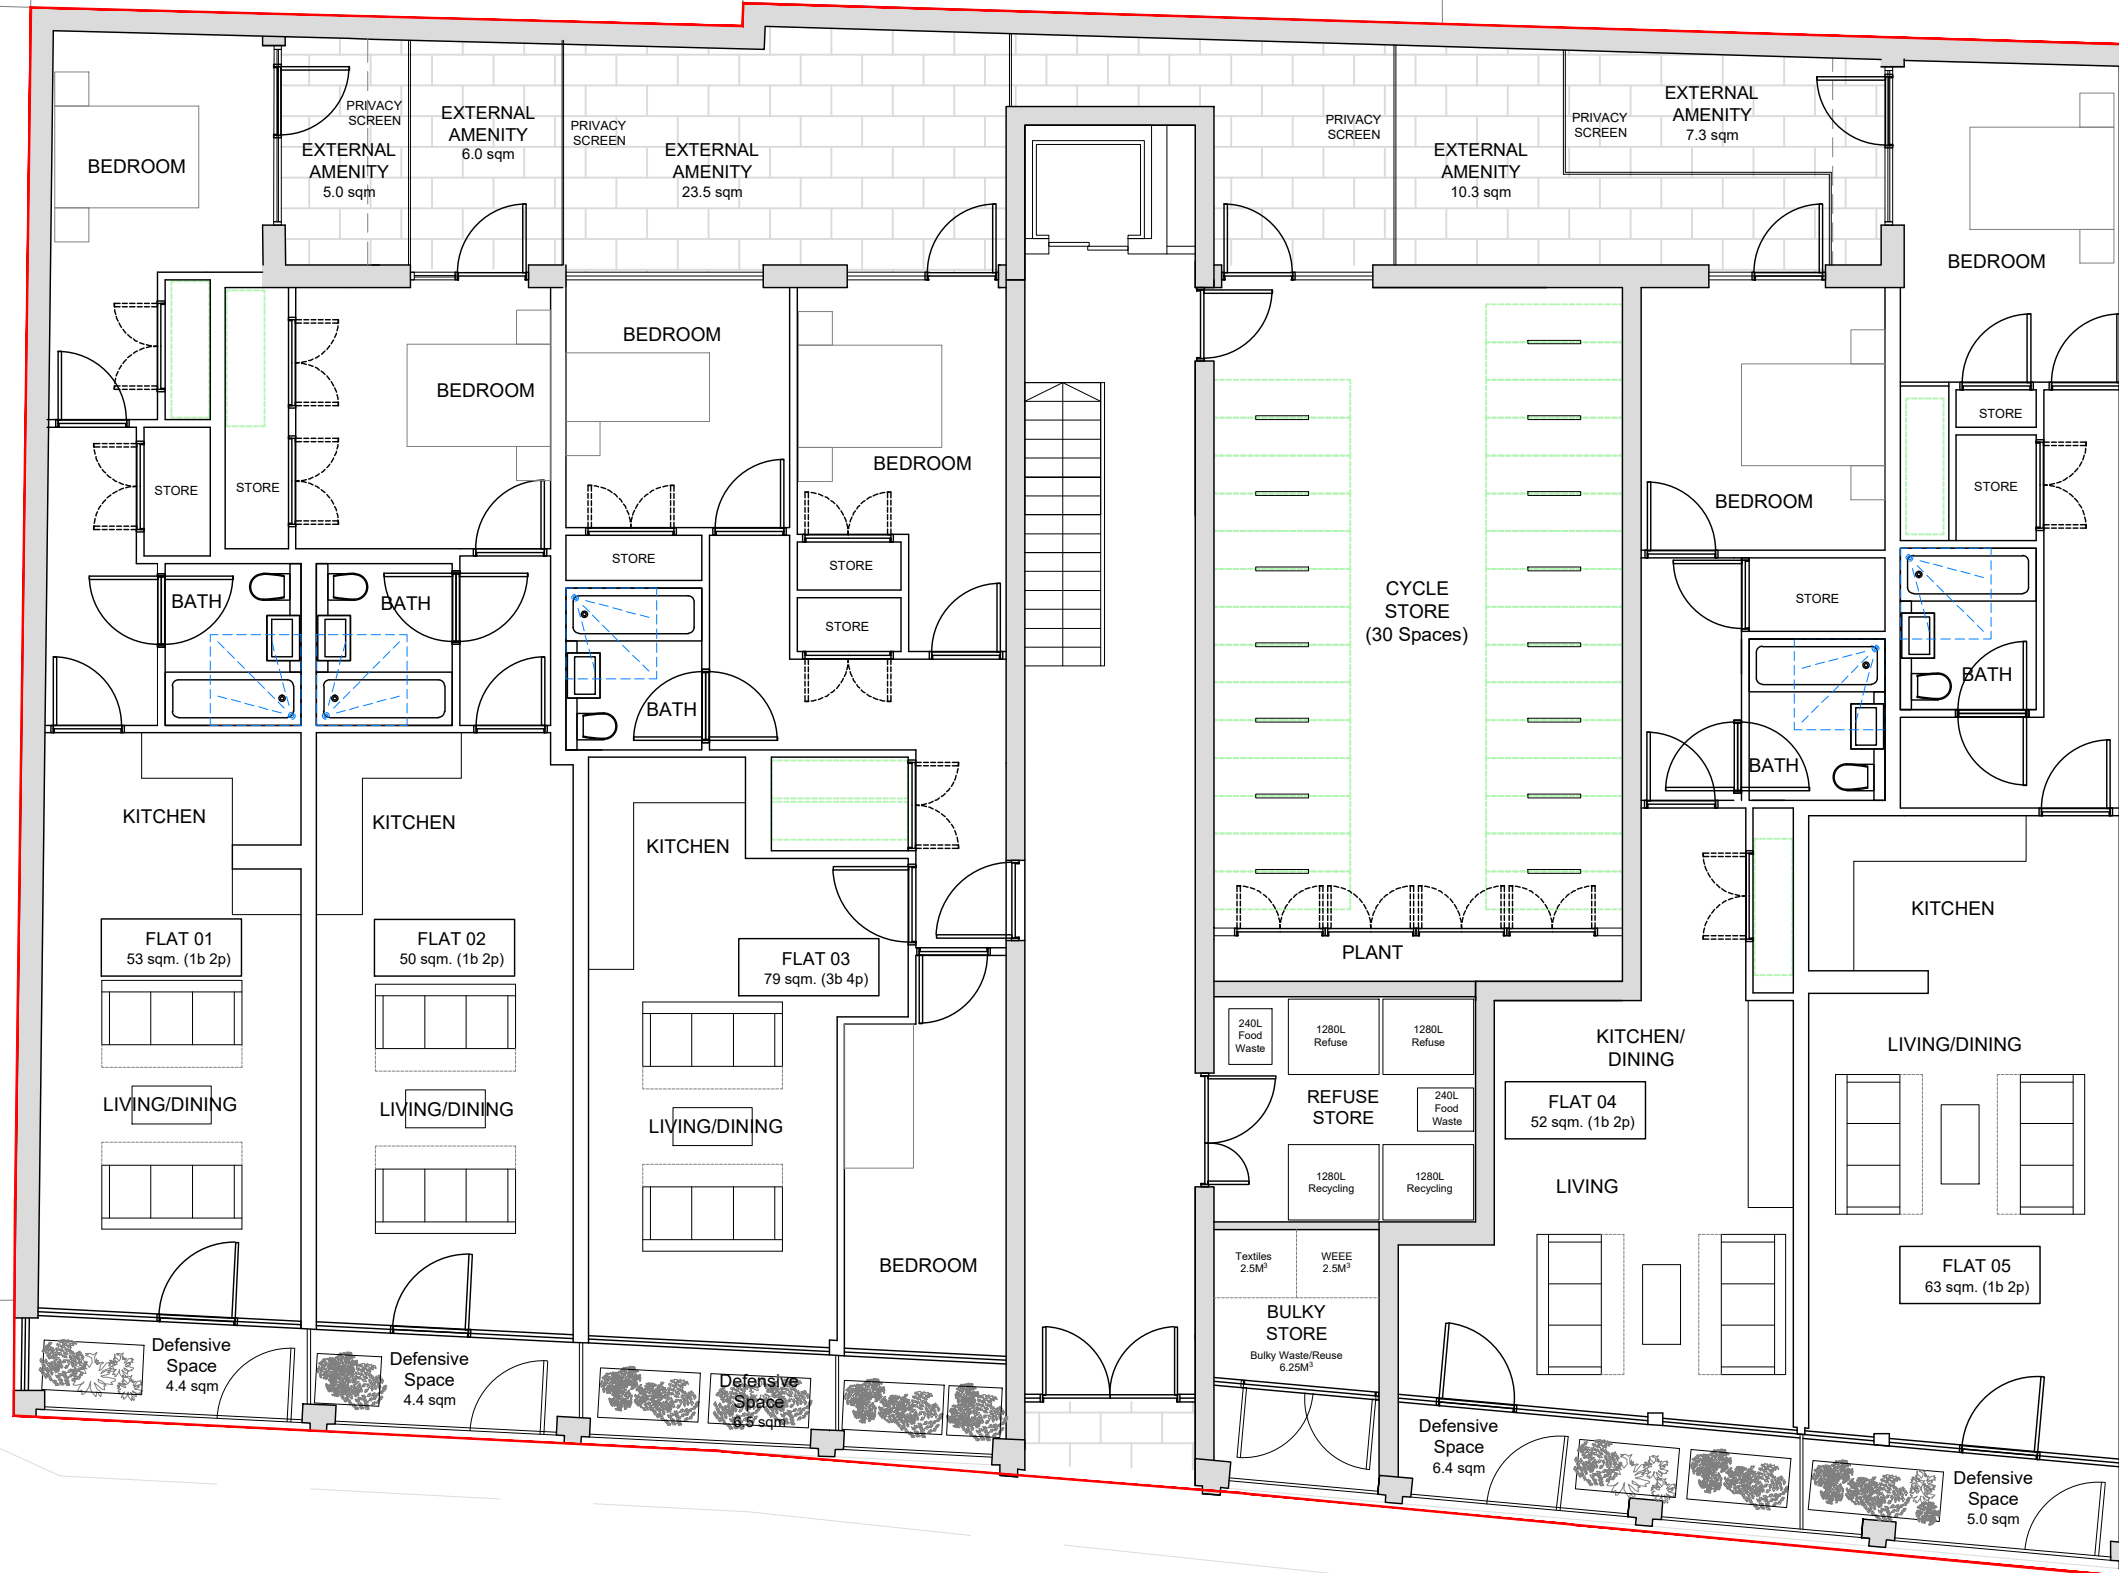

— SITE BOUNDARY
 □ Cycle Parking

PROPOSED GROUND FLOOR PLAN
 SCALE 1:100

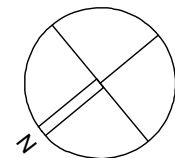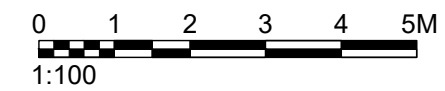


REV	AMENDMENTS	DATE
PROJECT 1 Hampshire Street NW5 2TE		
CLIENT Redtree (North London) Ltd		
DRAWING Proposed Ground Floor Plan		
SCALE 1:100 @ A3	DATE AUG 2022	CHECKED MS
STATUS PLANNING		
DRAWING No. 2003_PL_100		REVISION

Mark Smith Architects Limited

All dimensions to be checked on site prior to construction or manufacture. Refer also to written specification of works where applicable. No dimensions should be scaled from this drawing for construction purposes. Any discrepancies found between this drawing and other drawings should be referred to consultants immediately.



This drawing is the property of Mark Smith Architects Limited. Copyright is reserved. This drawing is issued on the condition that it is not retained by any unauthorised person. It may not be reproduced or disclosed or used, either wholly or in part without written consent of Mark Smith Architects Limited.

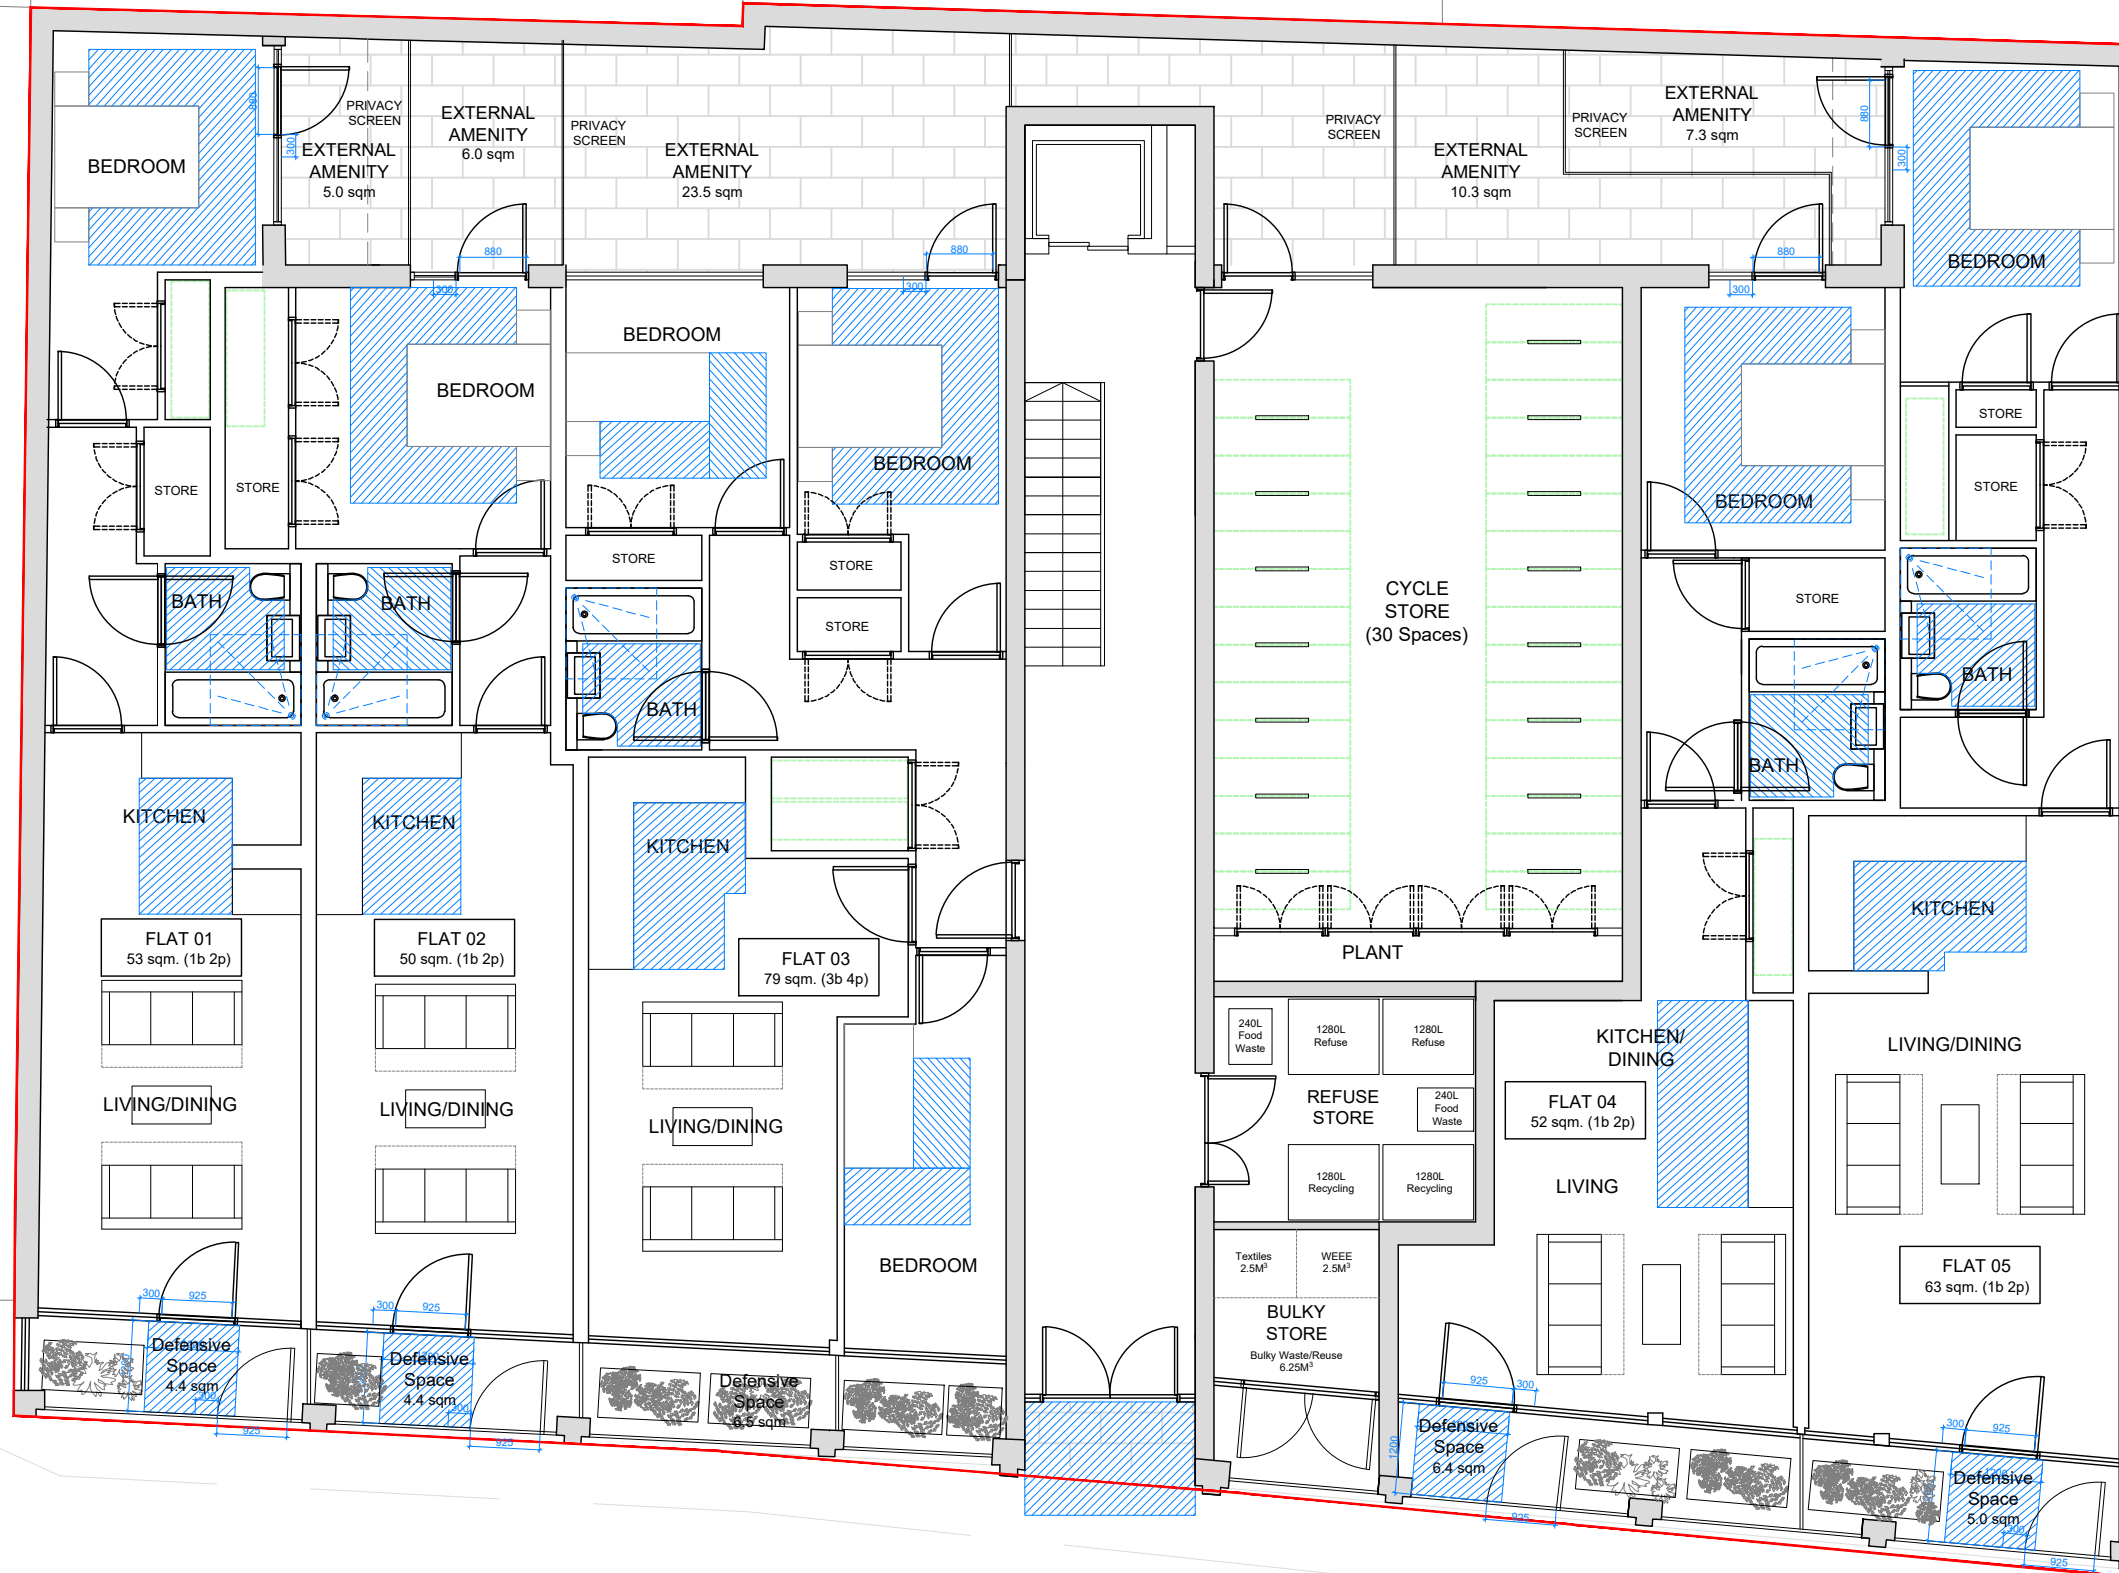

- SITE BOUNDARY
- Part M4(2) Spatial Requirement
- Cycle Parking

REV	AMENDMENTS	DATE
PROJECT		
1 Hampshire Street NW5 2TE		
CLIENT		
Redtree (North London) Ltd		
DRAWING		
Proposed Ground Floor Plan Part M4 (2) Compliance		
SCALE	DATE	CHECKED
1:100 @ A3	JULY 2022	MS
STATUS		
PLANNING		
DRAWING No.		REVISION
2003_PL_105		

PROPOSED GROUND FLOOR PLAN
SCALE 1:100

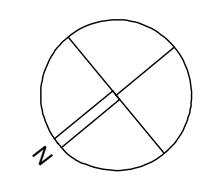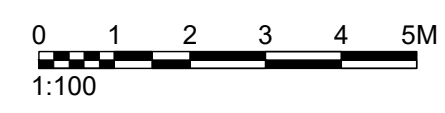


Mark Smith Architects Limited

All dimensions to be checked on site prior to construction or manufacture. Refer also to written specification of works where applicable. No dimensions should be scaled from this drawing for construction purposes. Any discrepancies found between this drawing and other drawings should be referred to consultants immediately.

This drawing is the property of Mark Smith Architects Limited. Copyright is reserved. This drawing is issued on the condition that it is not retained by any unauthorised person. It may not be reproduced or disclosed or used, either wholly or in part without written consent of Mark Smith Architects Limited.



PROPOSED STREET ELEVATION
SCALE 1:100

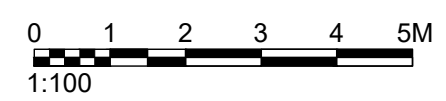

REV	AMENDMENTS	DATE
PROJECT		
1 Hampshire Street NW5 2TE		
CLIENT		
Redtree (North London) Ltd		
DRAWING		
Proposed Front Elevation		
SCALE	DATE	CHECKED
1:100 @ A3	AUG 2022	MS
STATUS		
PLANNING		
DRAWING No.		REVISION
2003_PL_110		
Mark Smith Architects Limited		

All dimensions to be checked on site prior to construction or manufacture. Refer also to written specification of works where applicable. No dimensions should be scaled from this drawing for construction purposes. Any discrepancies found between this drawing and other drawings should be referred to consultants immediately.

This drawing is the property of Mark Smith Architects Limited. Copyright is reserved. This drawing is issued on the condition that it is not retained by any unauthorised person. It may not be reproduced or disclosed or used, either wholly or in part without written consent of Mark Smith Architects Limited.



- EXISTING WINDOWS SET BACK 1200mm
- COMMUNAL ENTRANCE UNALTERED
- NEW BLACK PAINTED RAILING AND GATE MATCHING APPROVED RAILINGS
- NEW DEFENSIBLE SPACE WITH PLANTERS

PROPOSED STREET ELEVATION



PROPOSED STREET ELEVATION
SCALE 1:100

REV	AMENDMENTS	DATE
PROJECT 1 Hampshire Street NW5 2TE		
CLIENT Redtree (North London) Ltd		
DRAWING Proposed Front Elevation Ground Floor (Rendered)		
SCALE 1:100 @ A3	DATE JULY 2022	CHECKED MS
STATUS PLANNING		
DRAWING No. 2003_PL_115		REVISION
Mark Smith Architects Limited		