




Note: No alterations proposed to existing elevations and section of building

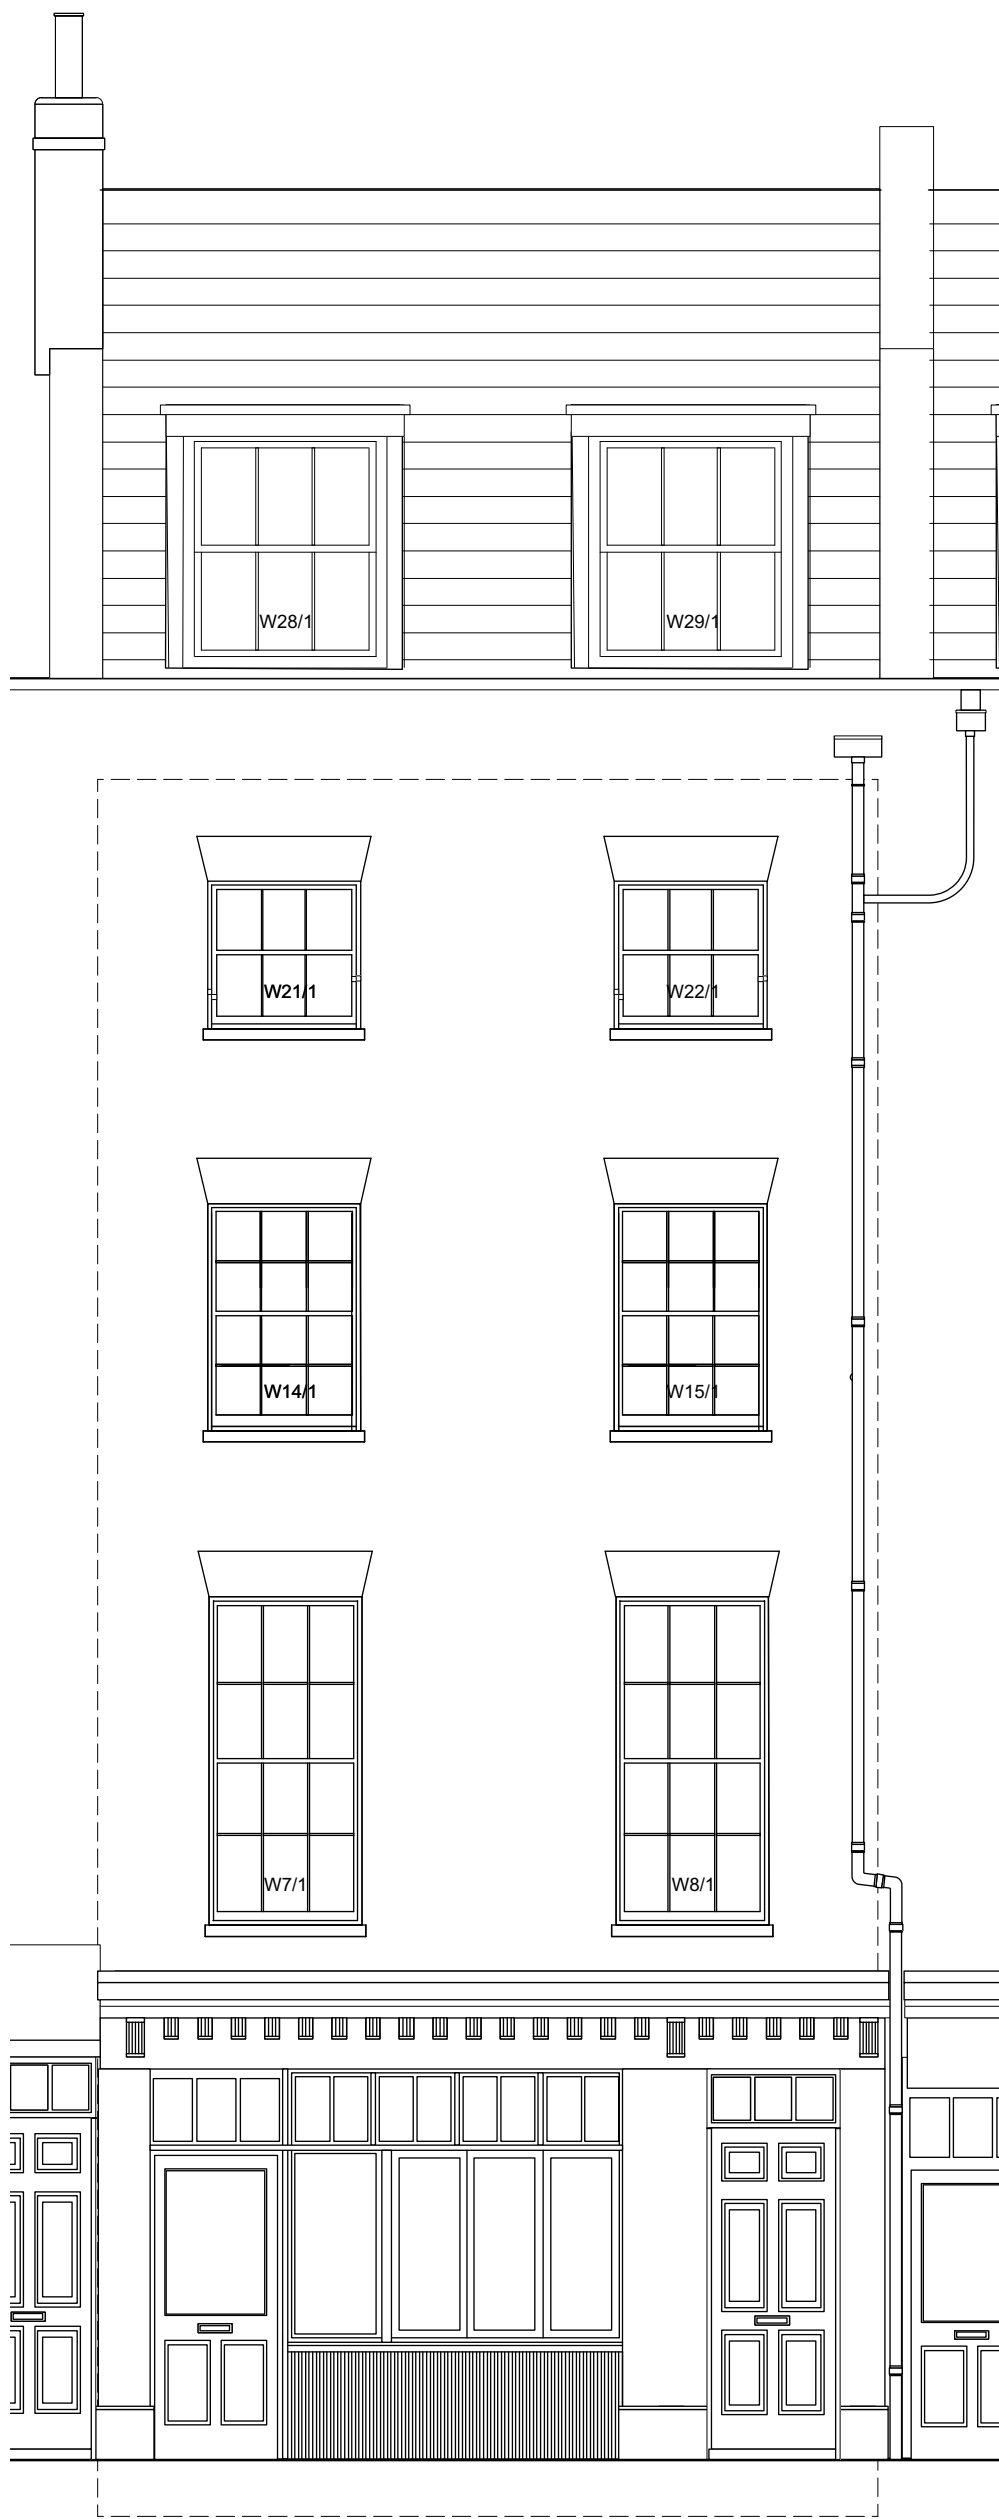

Warren Street Elevation
(**Note:** No alterations)

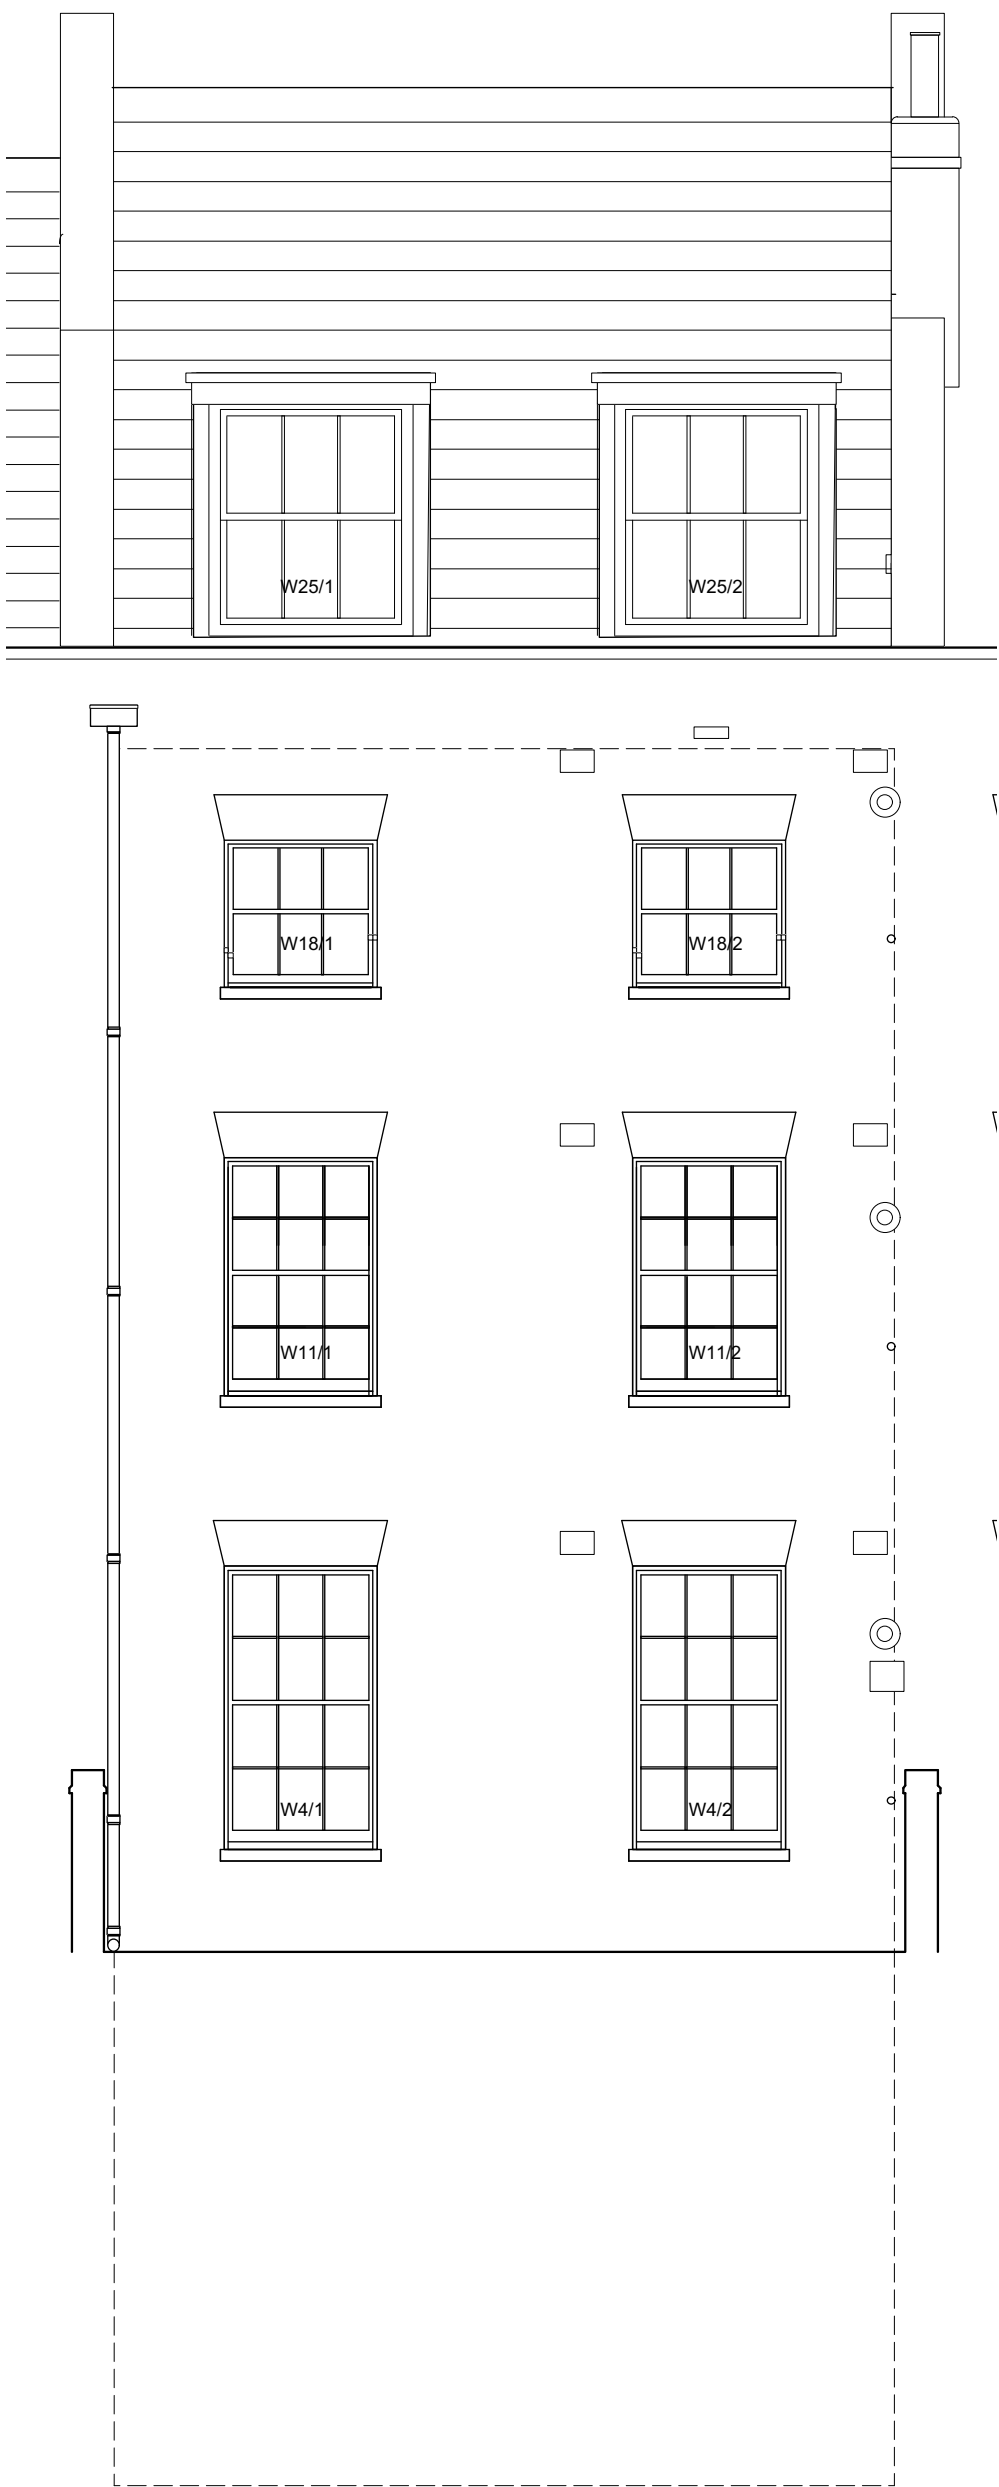

Rear Elevation
(**Note:** No alterations)

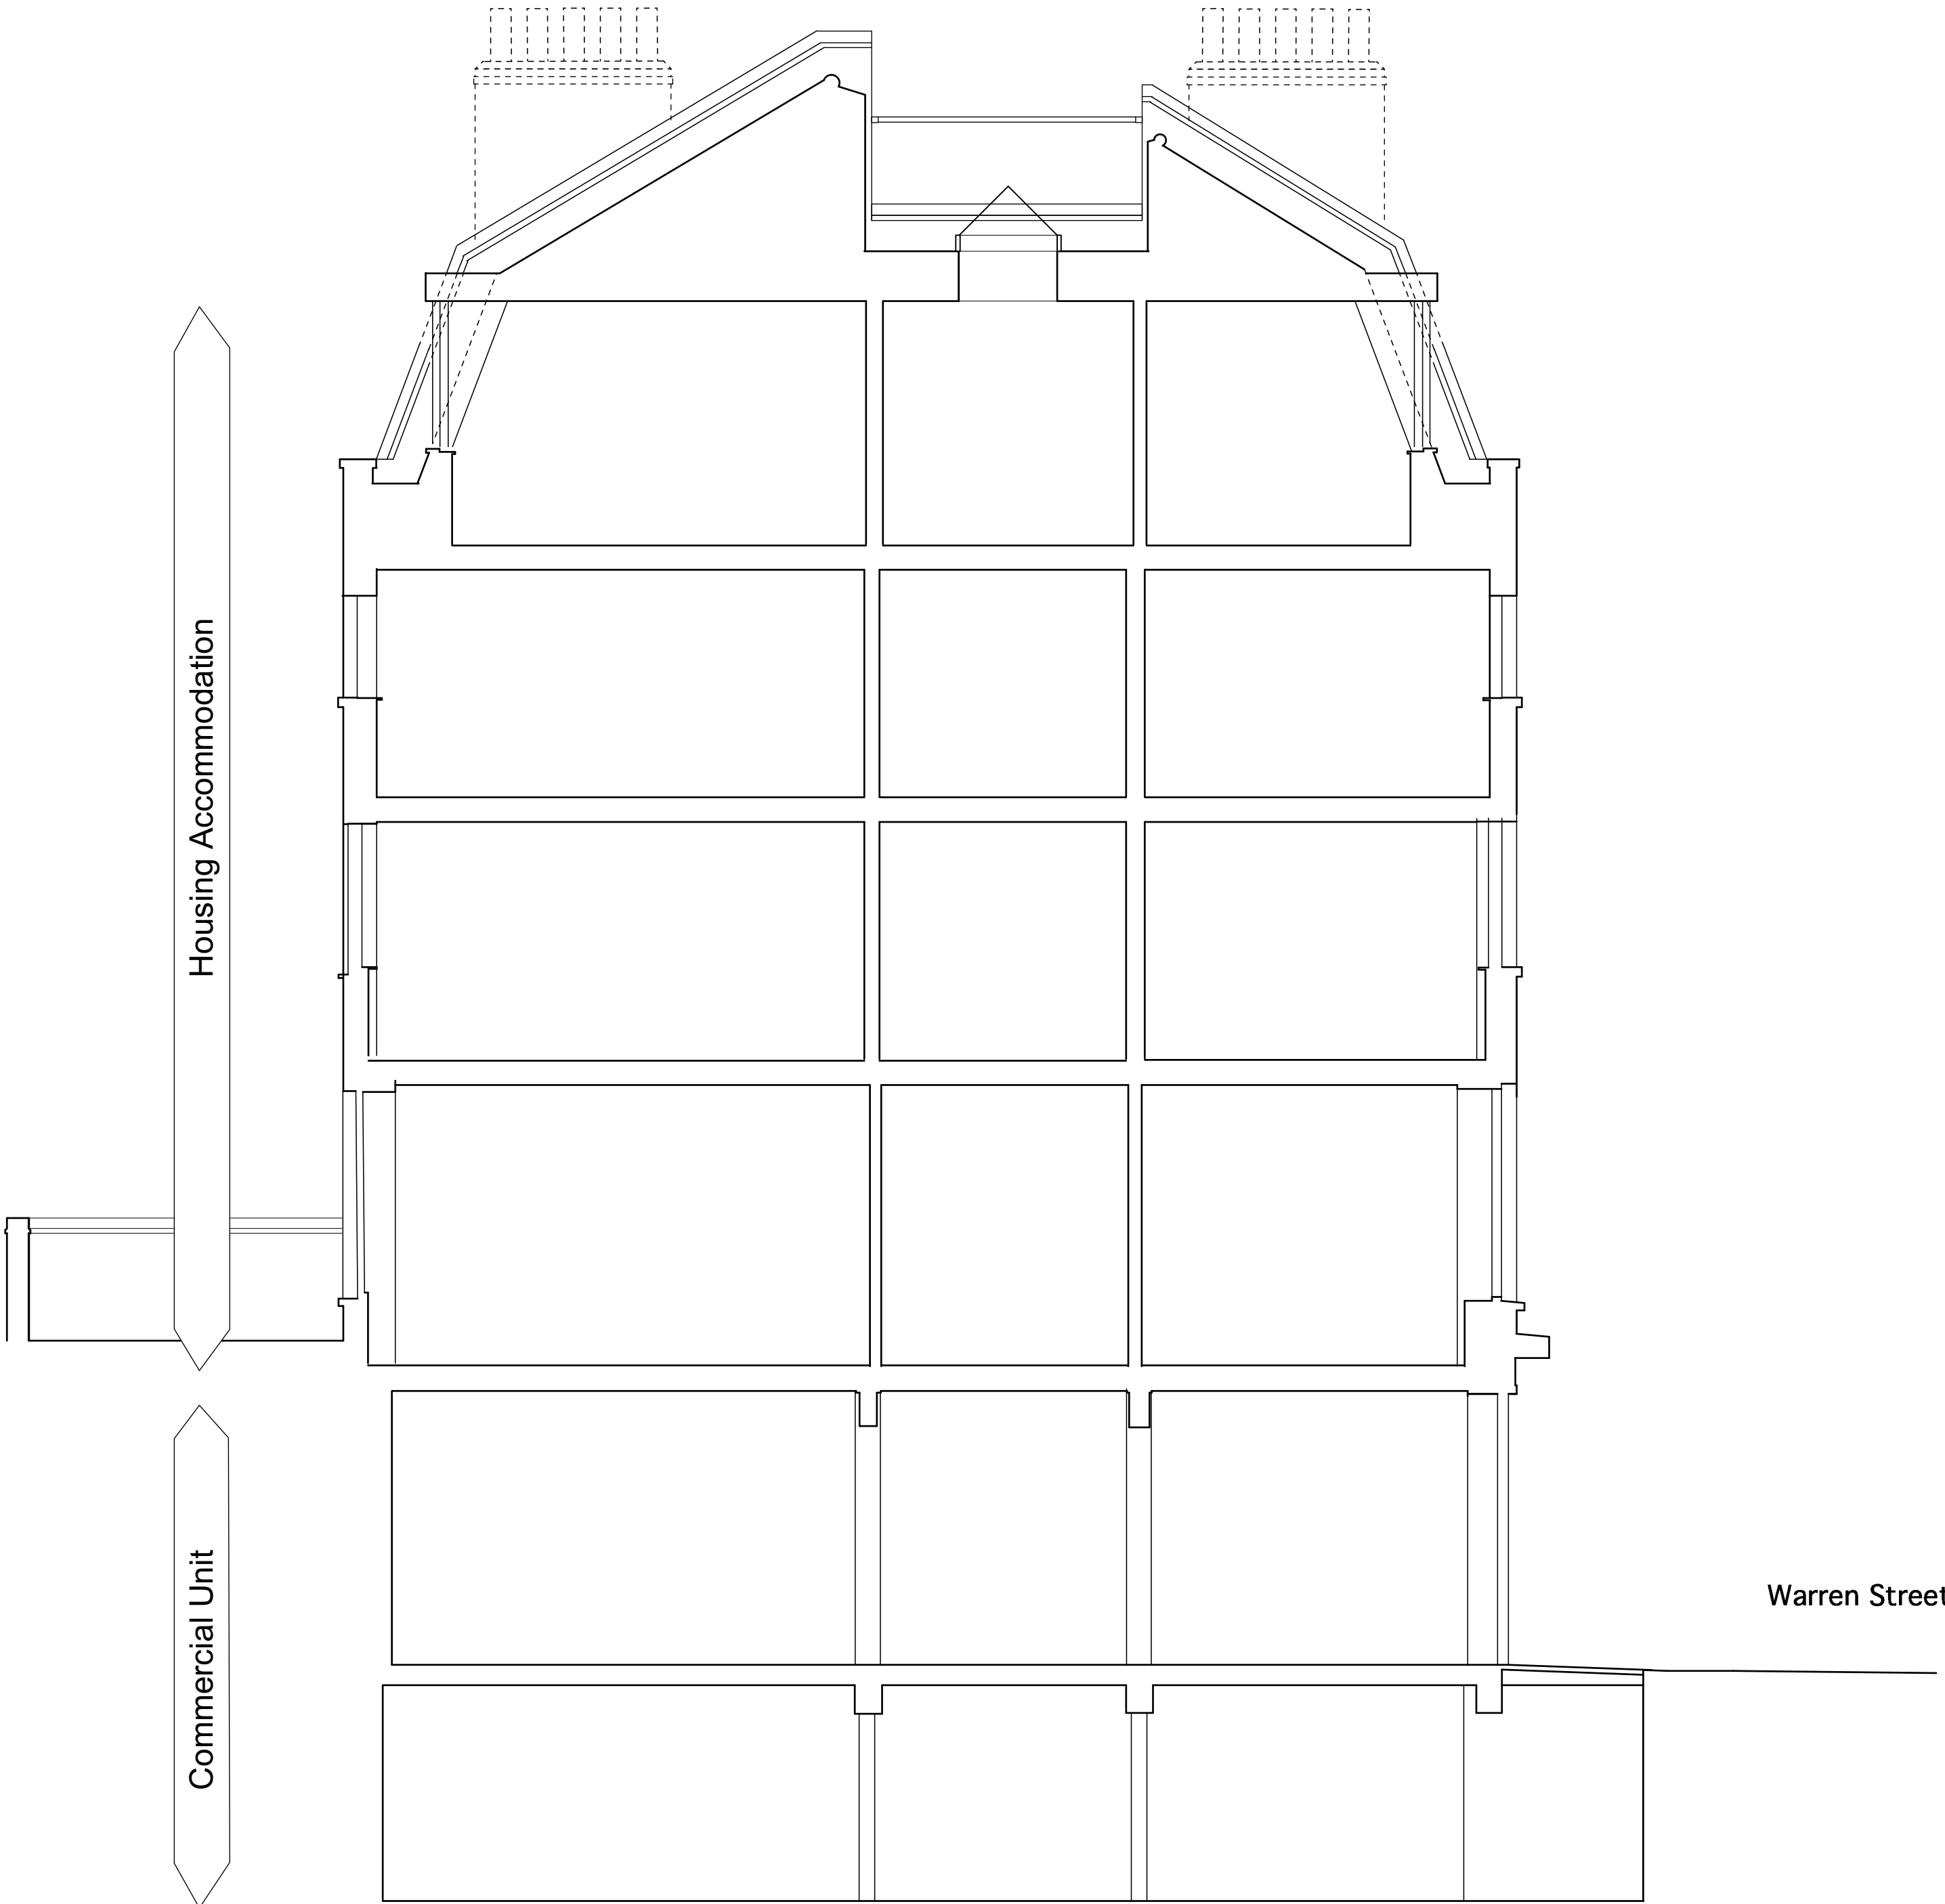

Existing Section

Planning Submission

Note: No alterations proposed to existing elevations and section of building

JOB TITLE			
54 Warren Street, London			
CLIENT			
The Fitzrovia Trust Ltd			
DRAWING			
Existing Elevations & Section			
DRAWING NO.	REV.	SCALE	DATE
54WS/P/02		1:50 @ A1	AUG 2022
All dimensions must be checked on site and not scaled from this drawing.			

