



THIS DRAWING, THE DESIGN AND CONCEPT ARE THE COPYRIGHT OF SILVER SPARK SERVICES. THIS DRAWING IS ISSUED ON THE TERMS THAT IT WILL NOT BE REPRODUCED OR COPIED IN WHOLE OR IN PART NOR WILL ANY INFORMATION BE FURNISHED FROM IT WITHOUT THE PRIOR WRITTEN AUTHORITY OF SILVER SPARK SERVICES.

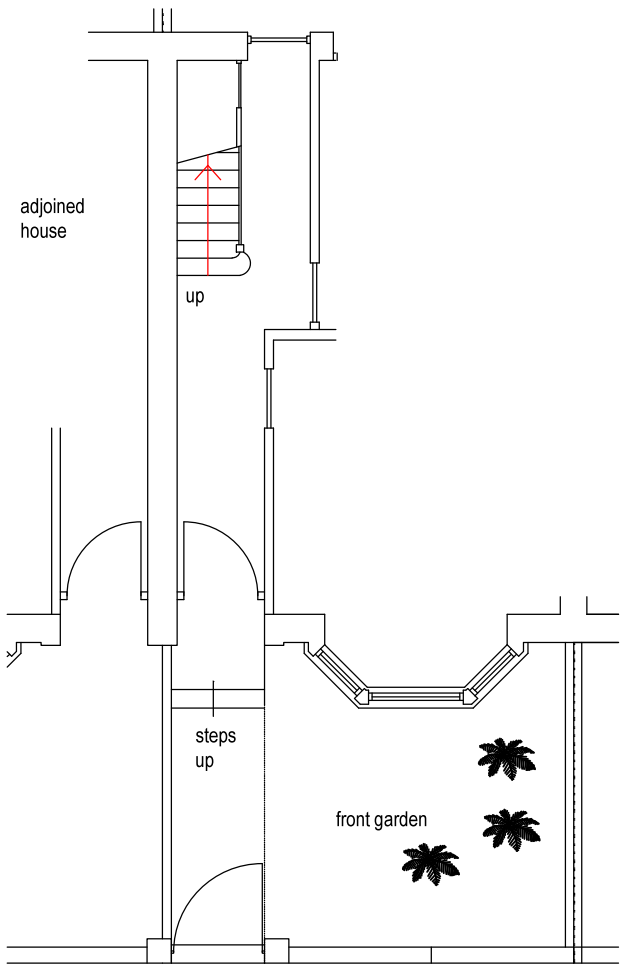


Ground Floor Plan - As Proposed

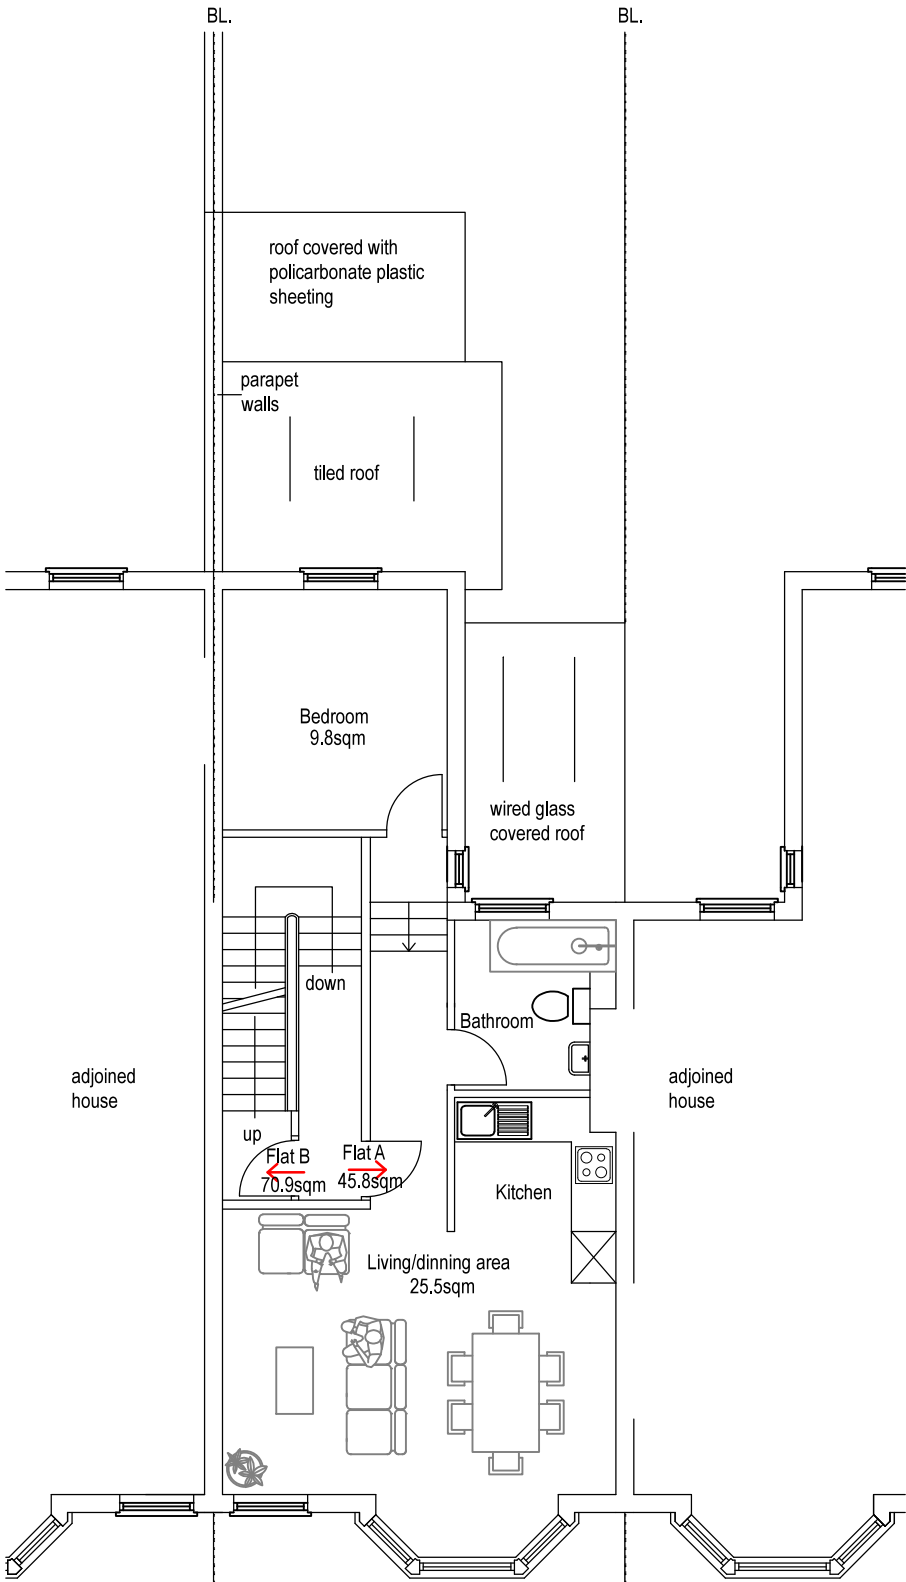

First Floor Plan - As Proposed

First Floor gross area= 44.69 m²

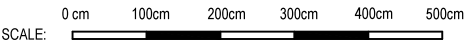

REVISIONS		DATE	ATHOR	CHKD	PROJECT TITLE:		DRAWING NUMBER:		<div>Silver Spark Services</div> <div>SILVERSPARKSERVICES @GMAIL.COM 075 3566 4152</div>		
REV.	DESCRIPTION				49 LUPTON STREET, LONDON NW2 2HS		TP.03				
					DRAWING TITLE: AS PROPOSED GROUND AND FIRST FLOORS		PROJECT NUMBER: S.06			SCALE: 1:100 @ A3	
					1ST ISSUE DATE: 09-22		CHECKED BY: AD			STATUS: /	REV: /