


SCALE DRAWINGSS FOR PLANNING PURPOSES ONLY

ALL DIMENSIONS TO BE CHECKED ON SITE PRIOR
TO COMMENCEMENT AND ANY DISCREPANCY REPORTED
TO RCCA

THIS DRAWING IS COPYRIGHT AND CANNOT BE REPRODUCED
IN PART OR WHOLE WITHOUT WRITTEN CONSENT OF RCCA

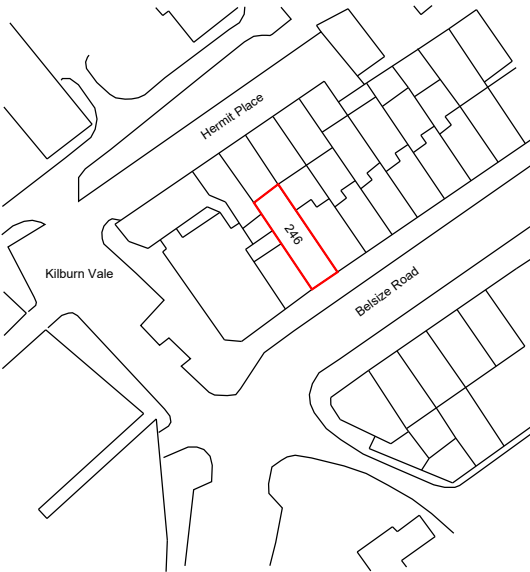

Ordnance Survey, (c) Crown Copyright 2020. All rights reserved. Licence number 100022432

N

LOCATION PLAN SCALE 1:1250

REVISION

REV A - 05.09.2022
Revision to stairwell roof

Richard

Clark

CHARTERED ARCHITECTS

Clarks Barn, Bassetsbury Lane, High Wycombe, Bucks HP11 1QX
T 01494 888000 F 01494 888008 E RICClark@richardclarkarchitects.co.uk

CONTRACT

246 BELSIZE ROAD
NORTH MAIDA VALE
LONDON
NW6 4BT

CLIENT

HOSELYNN LTD

DRAWING

PLANNING DRAWING

DRAWN

AC

SCALE

1:100


DATE

Sept 22


JOB/DRWG No

1735 - P1A

BUILDING
FOR LIFE
AWARD
WINNER

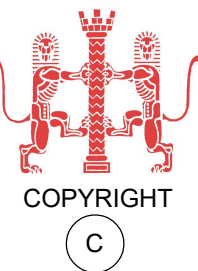


Proposed Front Elevation

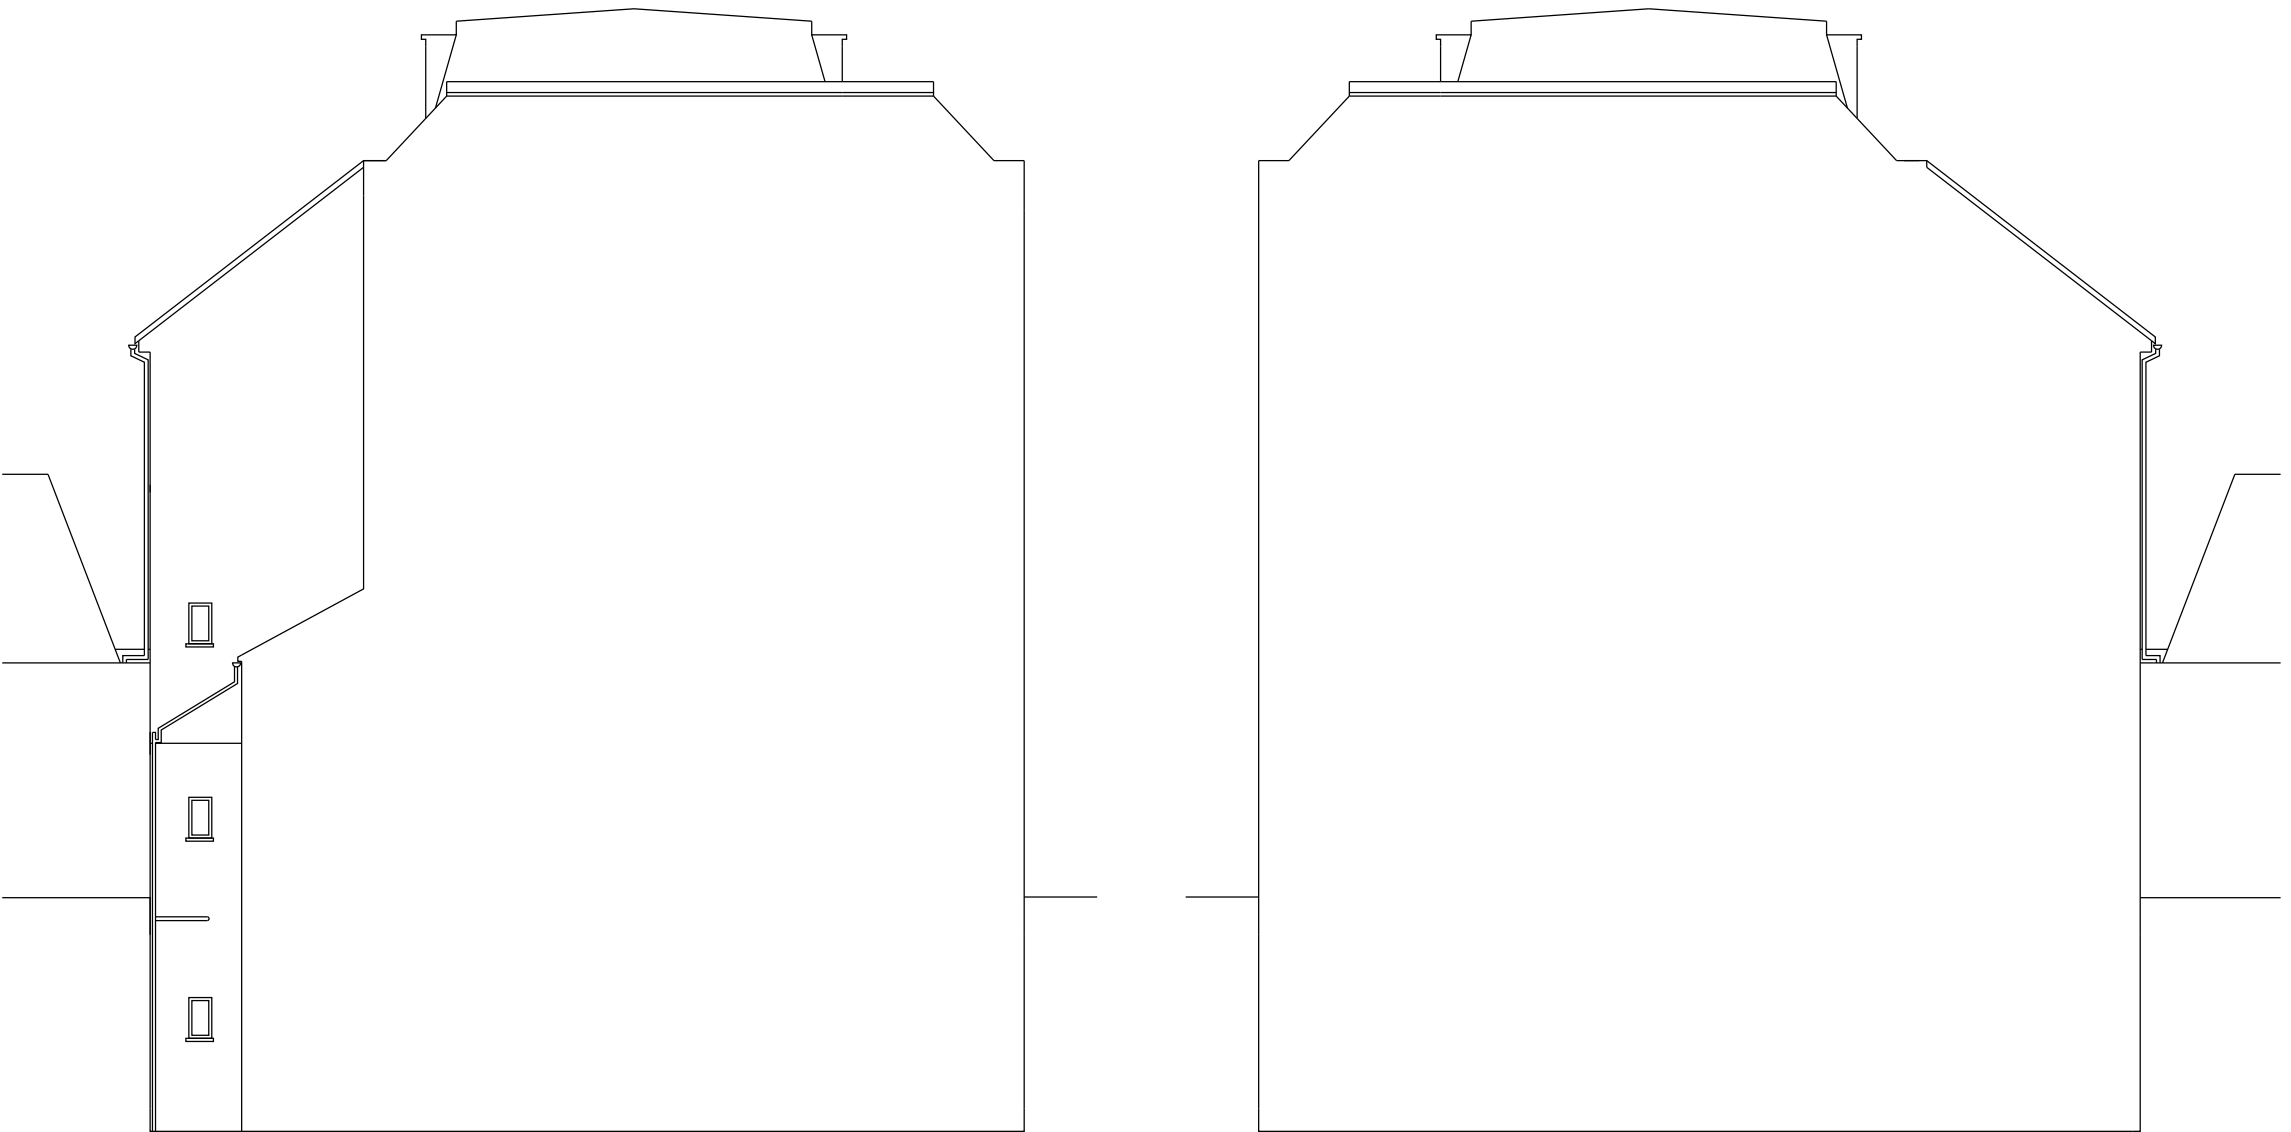


Proposed LHS Elevation


Proposed RHS Elevation

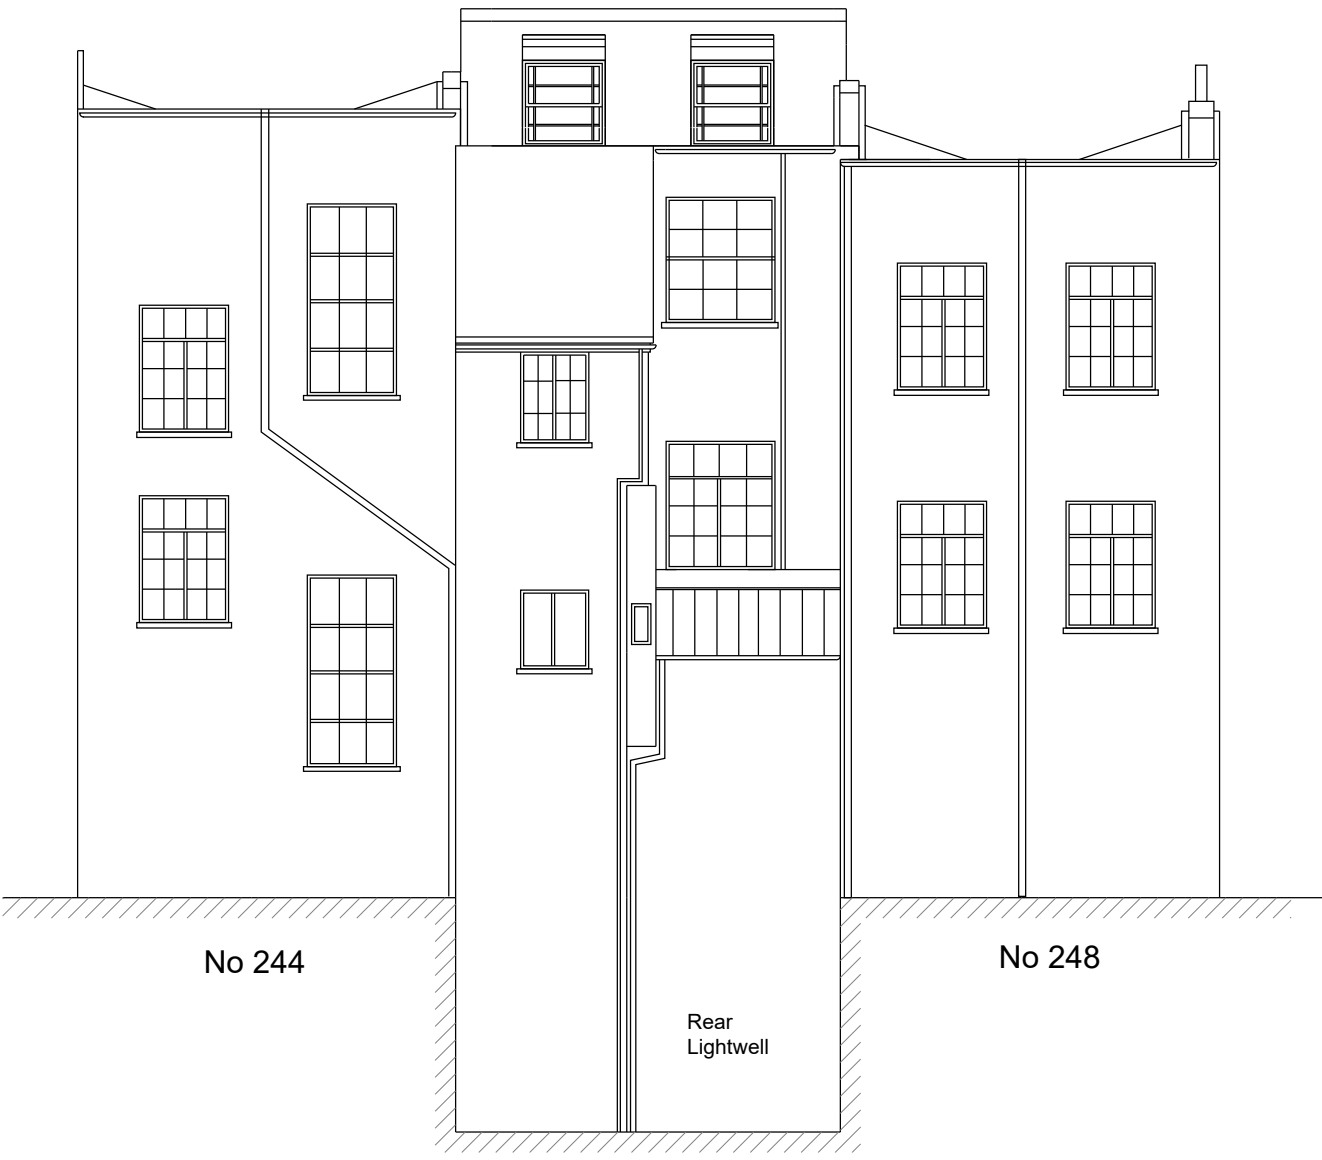


Proposed Rear Elevation

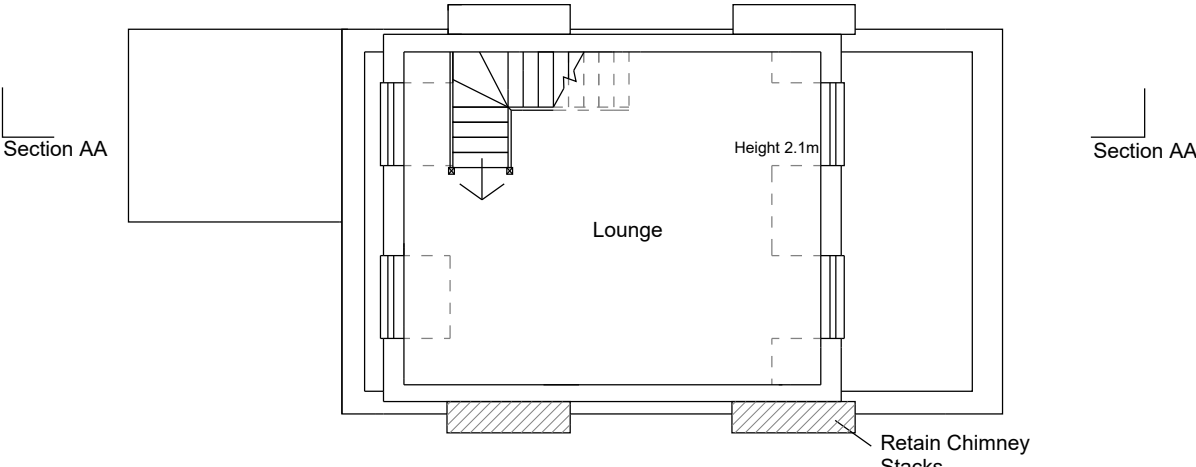


Proposed Third Floor

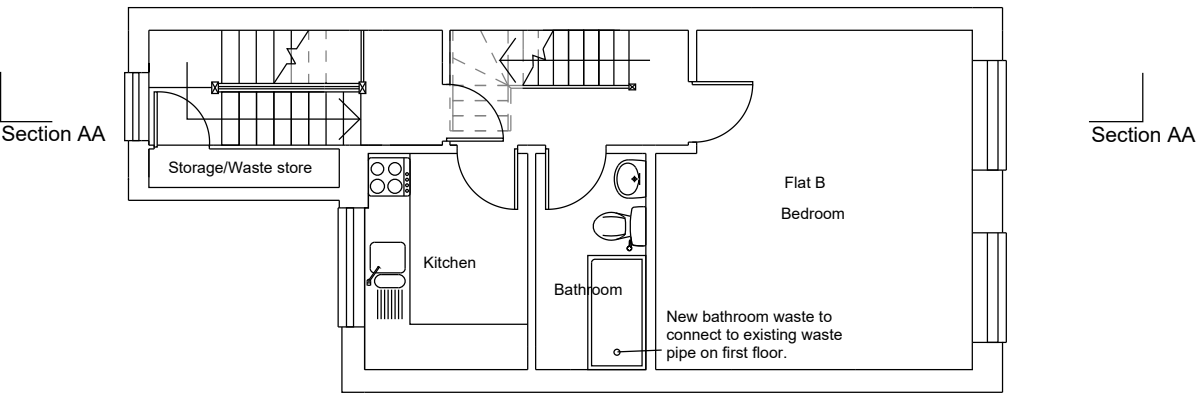


Proposed Second Floor

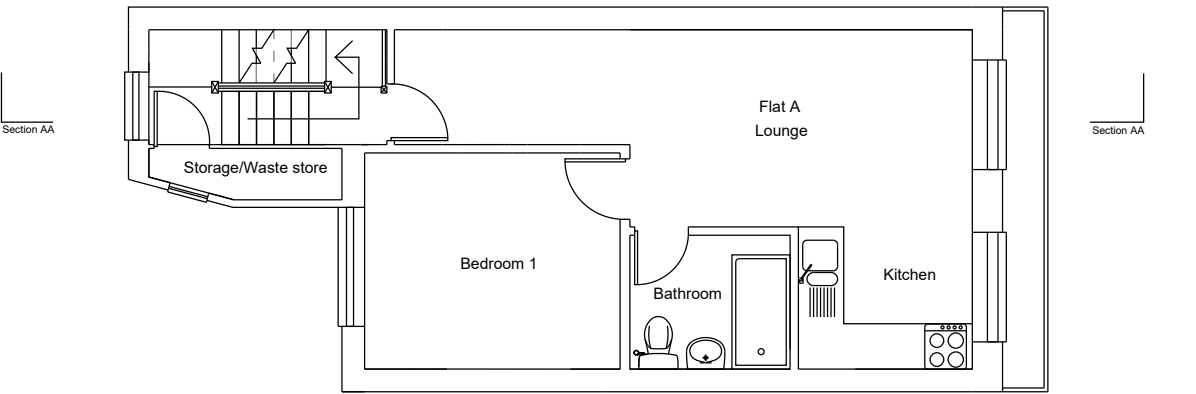


Proposed First Floor

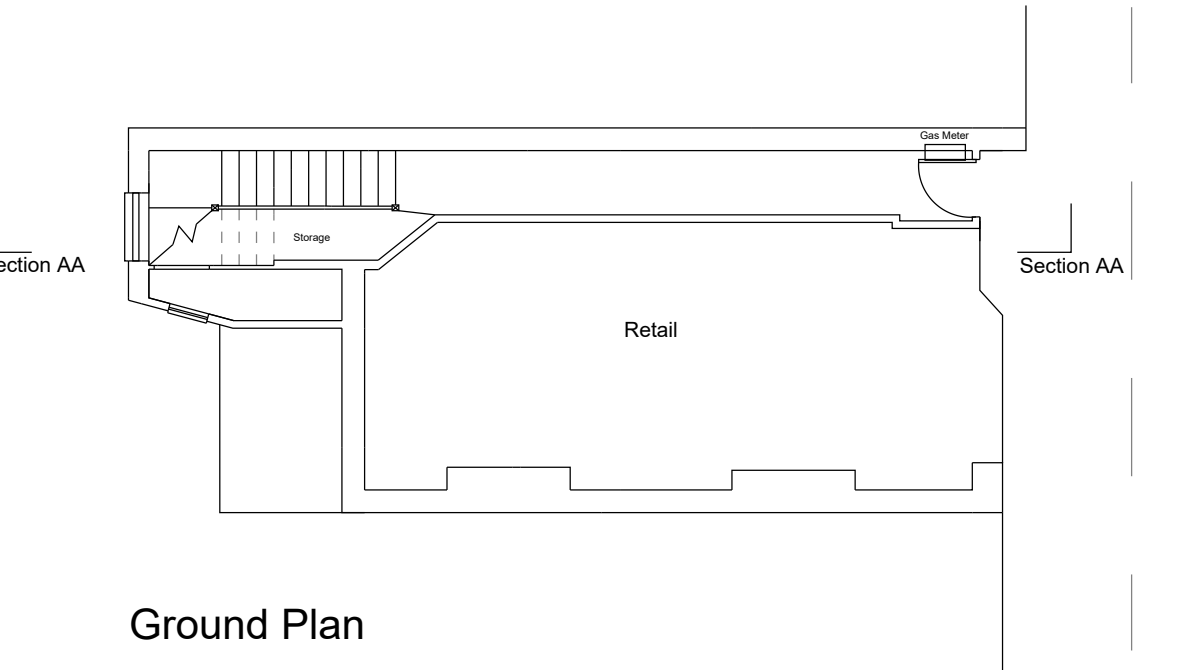

Ground Plan

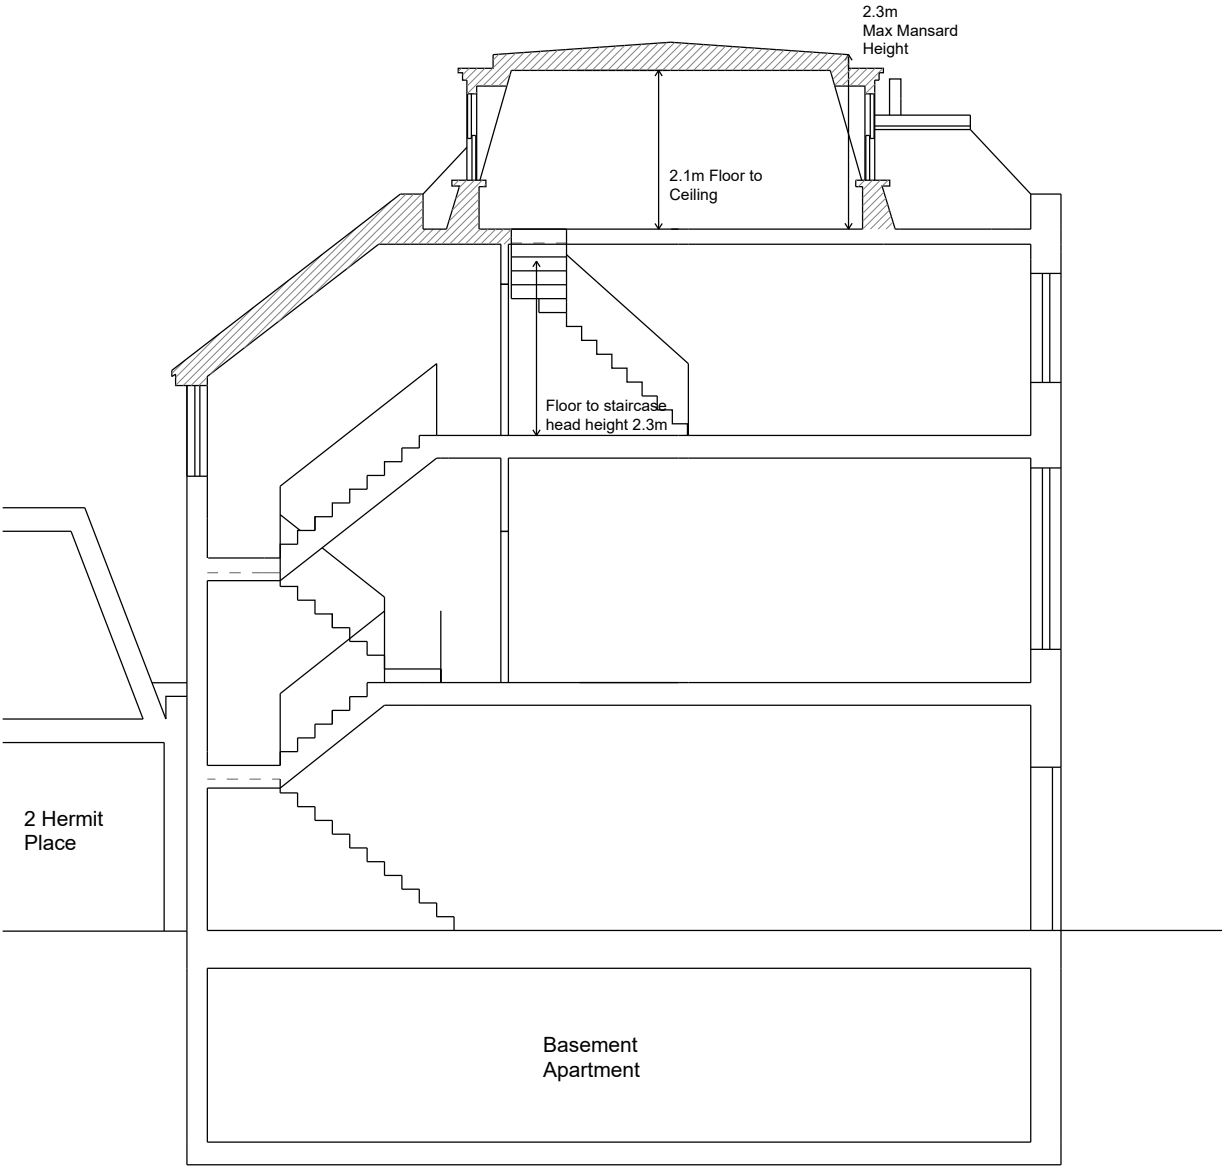

Proposed Section AA

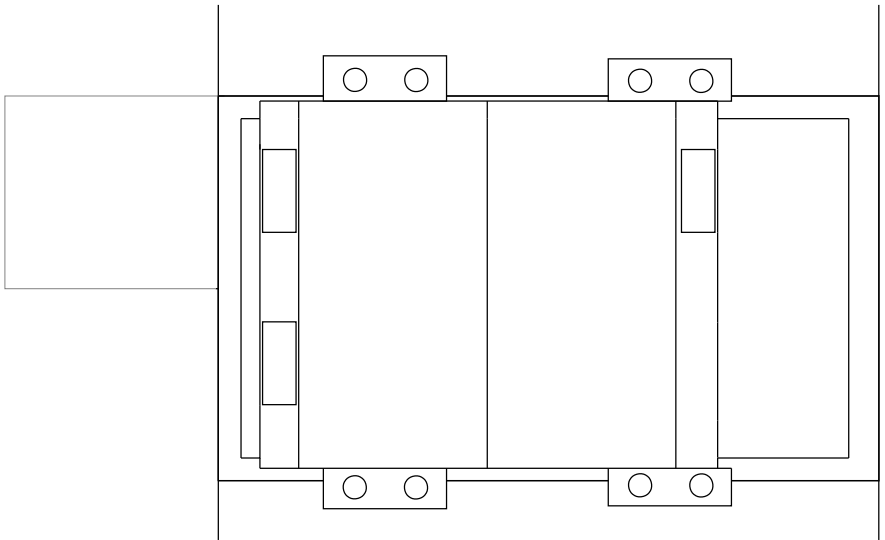

Proposed Roof Plan



Proposed Block Plan 1:200

Repair Work and
Maintenance on the
exterior of building.
Render, vegetation,
sash windows on
existing first floor, and
reinstatement of sash
windows on second
floor.