



Demolition

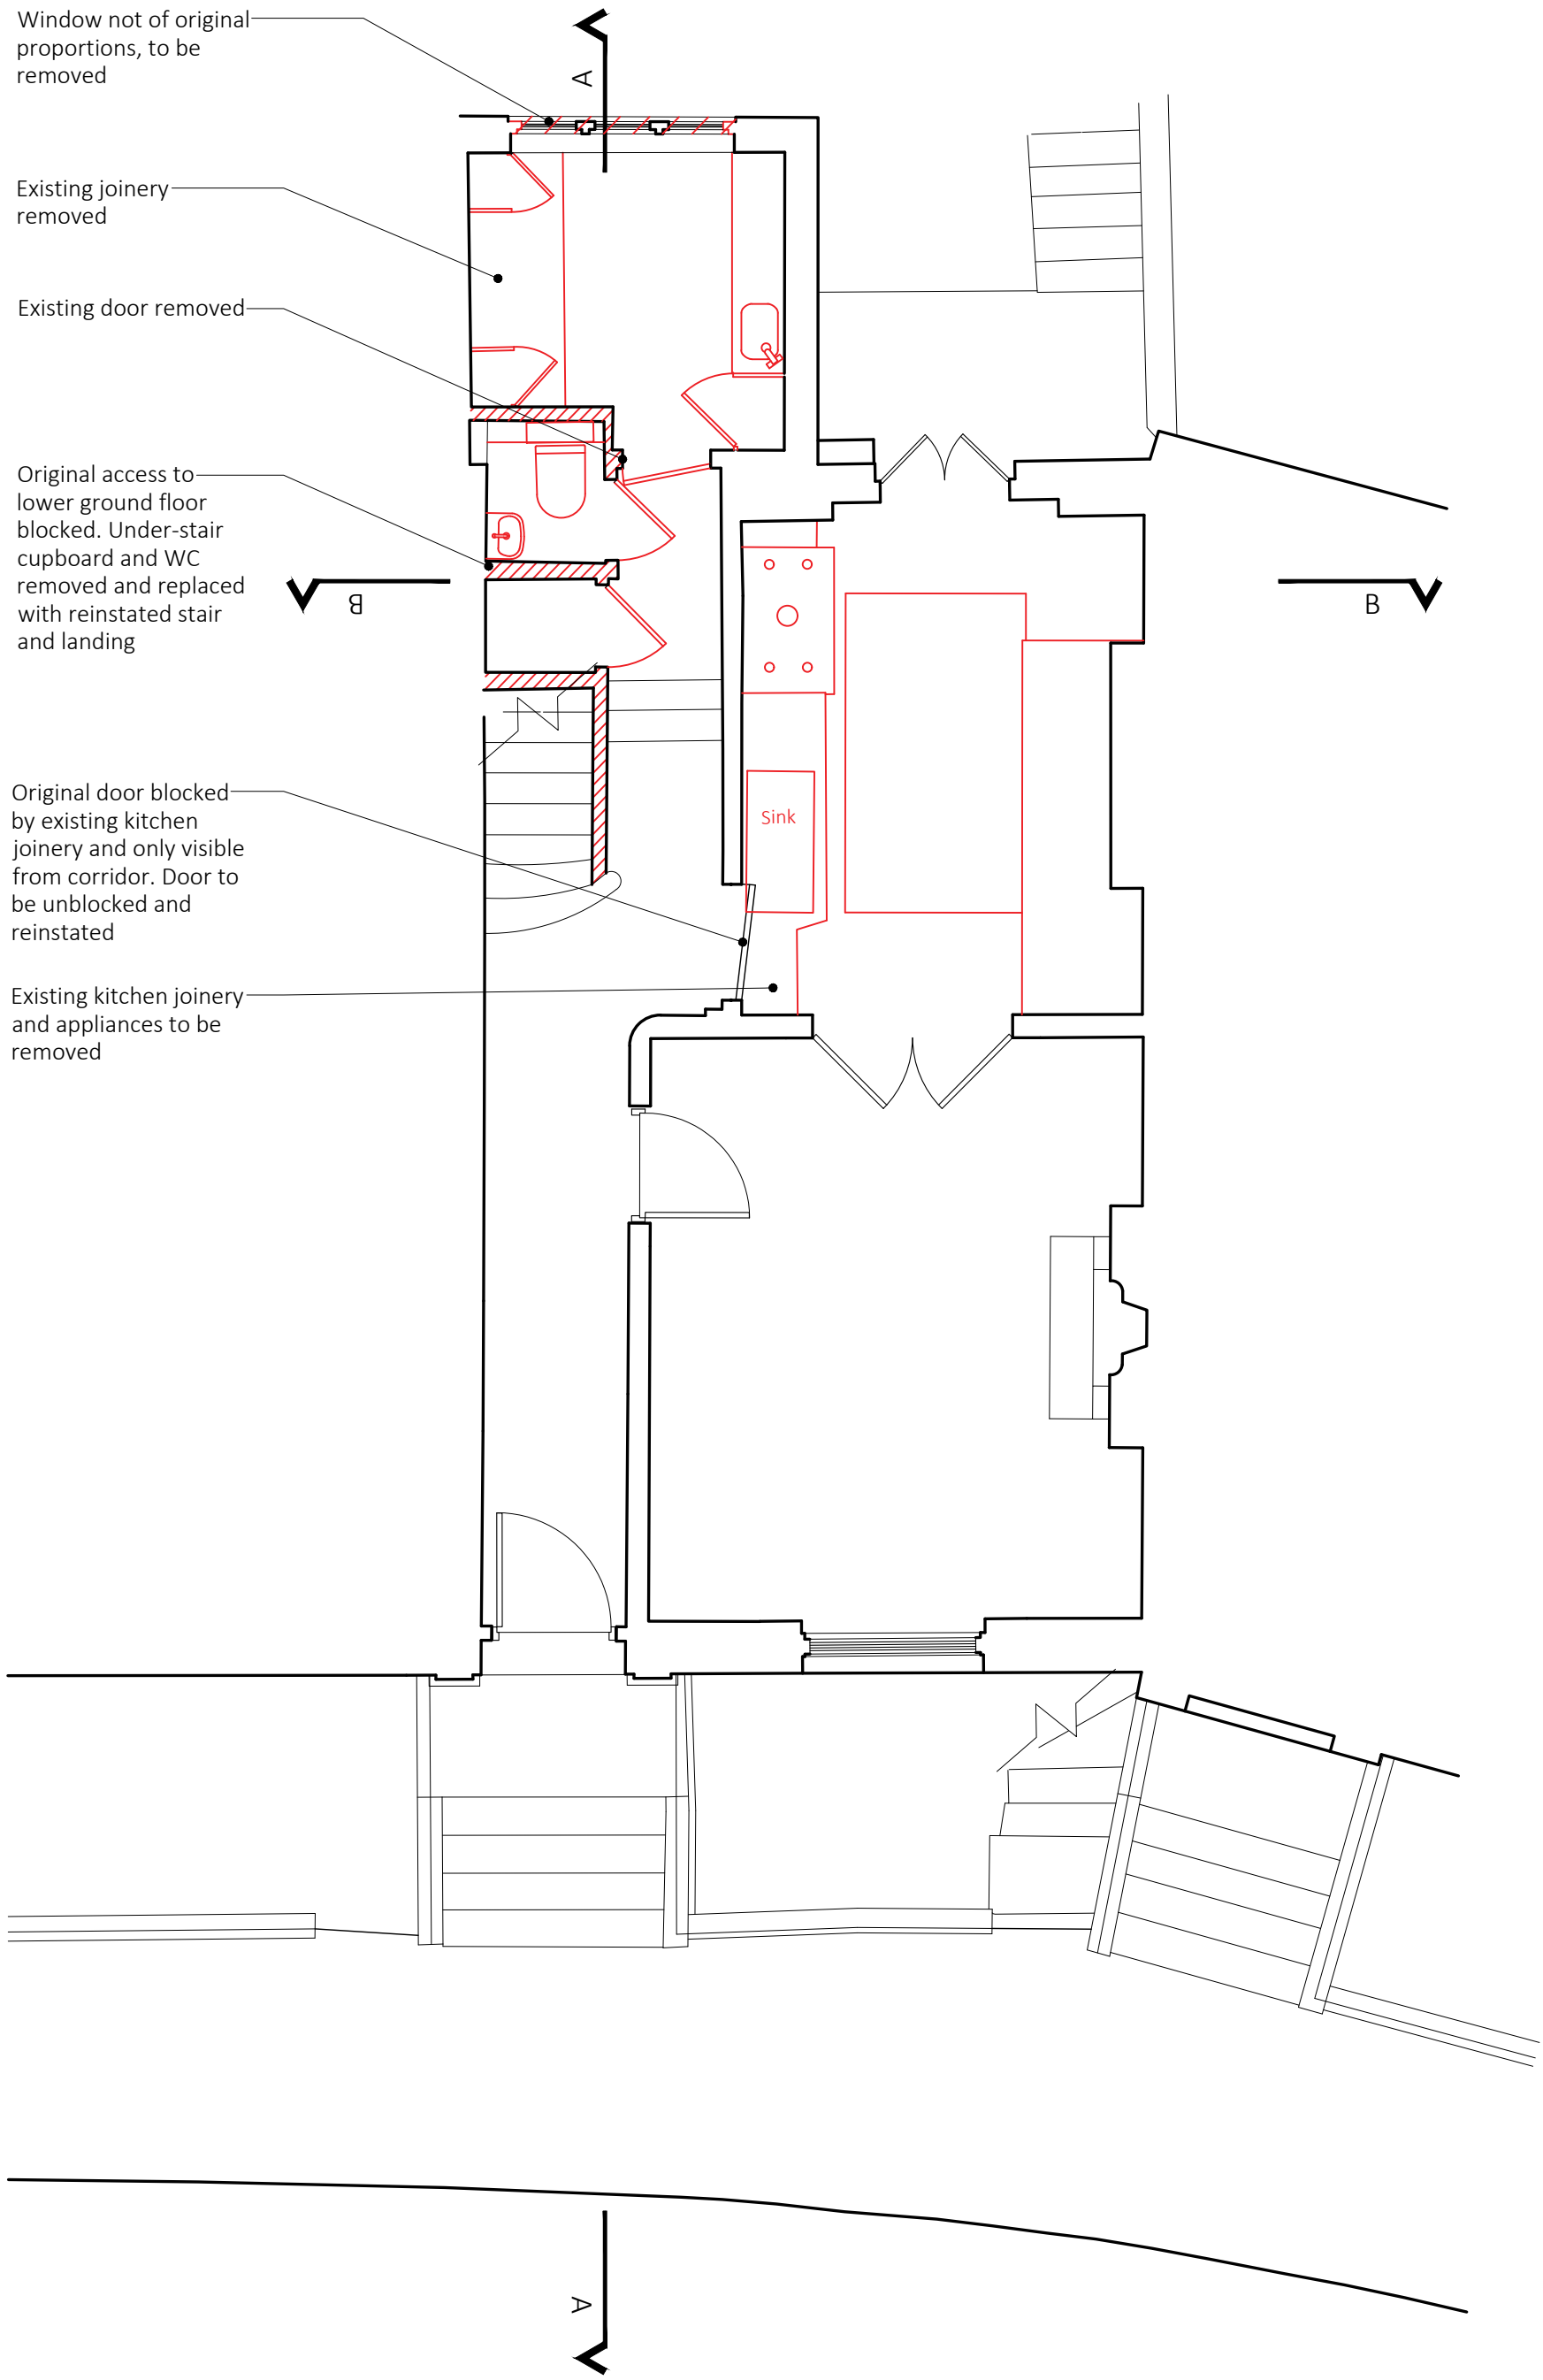

P4	28.07.2022	Issued for Planning	KS	HJ
P3	26.07.2022	Draft Planning Issue	KS	HJ
P2	13.07.2022	Draft Planning Issue	KS	HJ
P1	01.06.2022	Draft Planning Issue	KS	HJ

rev	date	description	revised by	audited by
stage	PLANNING	drawing title EXISTING Ground Floor Plan		suitability code S2

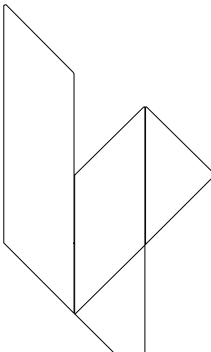

LIPTON
PLANT
ARCHITECTS

client

Matthew & Sharon
Donaldson

project

33 Chalcot Crescent
London
NW1

University House

53-55 East Road

London

N1 6AH

T +44 (0)20 7288 1333

F +44 (0)20 7288 0333

E mail@lparchitects.co.uk

W www.lparchitects.co.uk

CONTRACTORS ARE NOT TO SCALE DIMENSIONS FROM THIS DRAWING

THIS DRAWING IS COPYRIGHT

scale	drawn by	audited by	job no	originator	zone	level	type	role	dwg no	revision
1:50@A1	KS	HJ	619	LPA	ZZ	xx	DR	A	3.0.003	P4
1:100@A3										