



Site Measurements not to be taken from drawings.
Contractor to confirm all dimensions.
HHD not liable for seeking relevant planning authority permissions (including LBC) unless specifically directed by the client

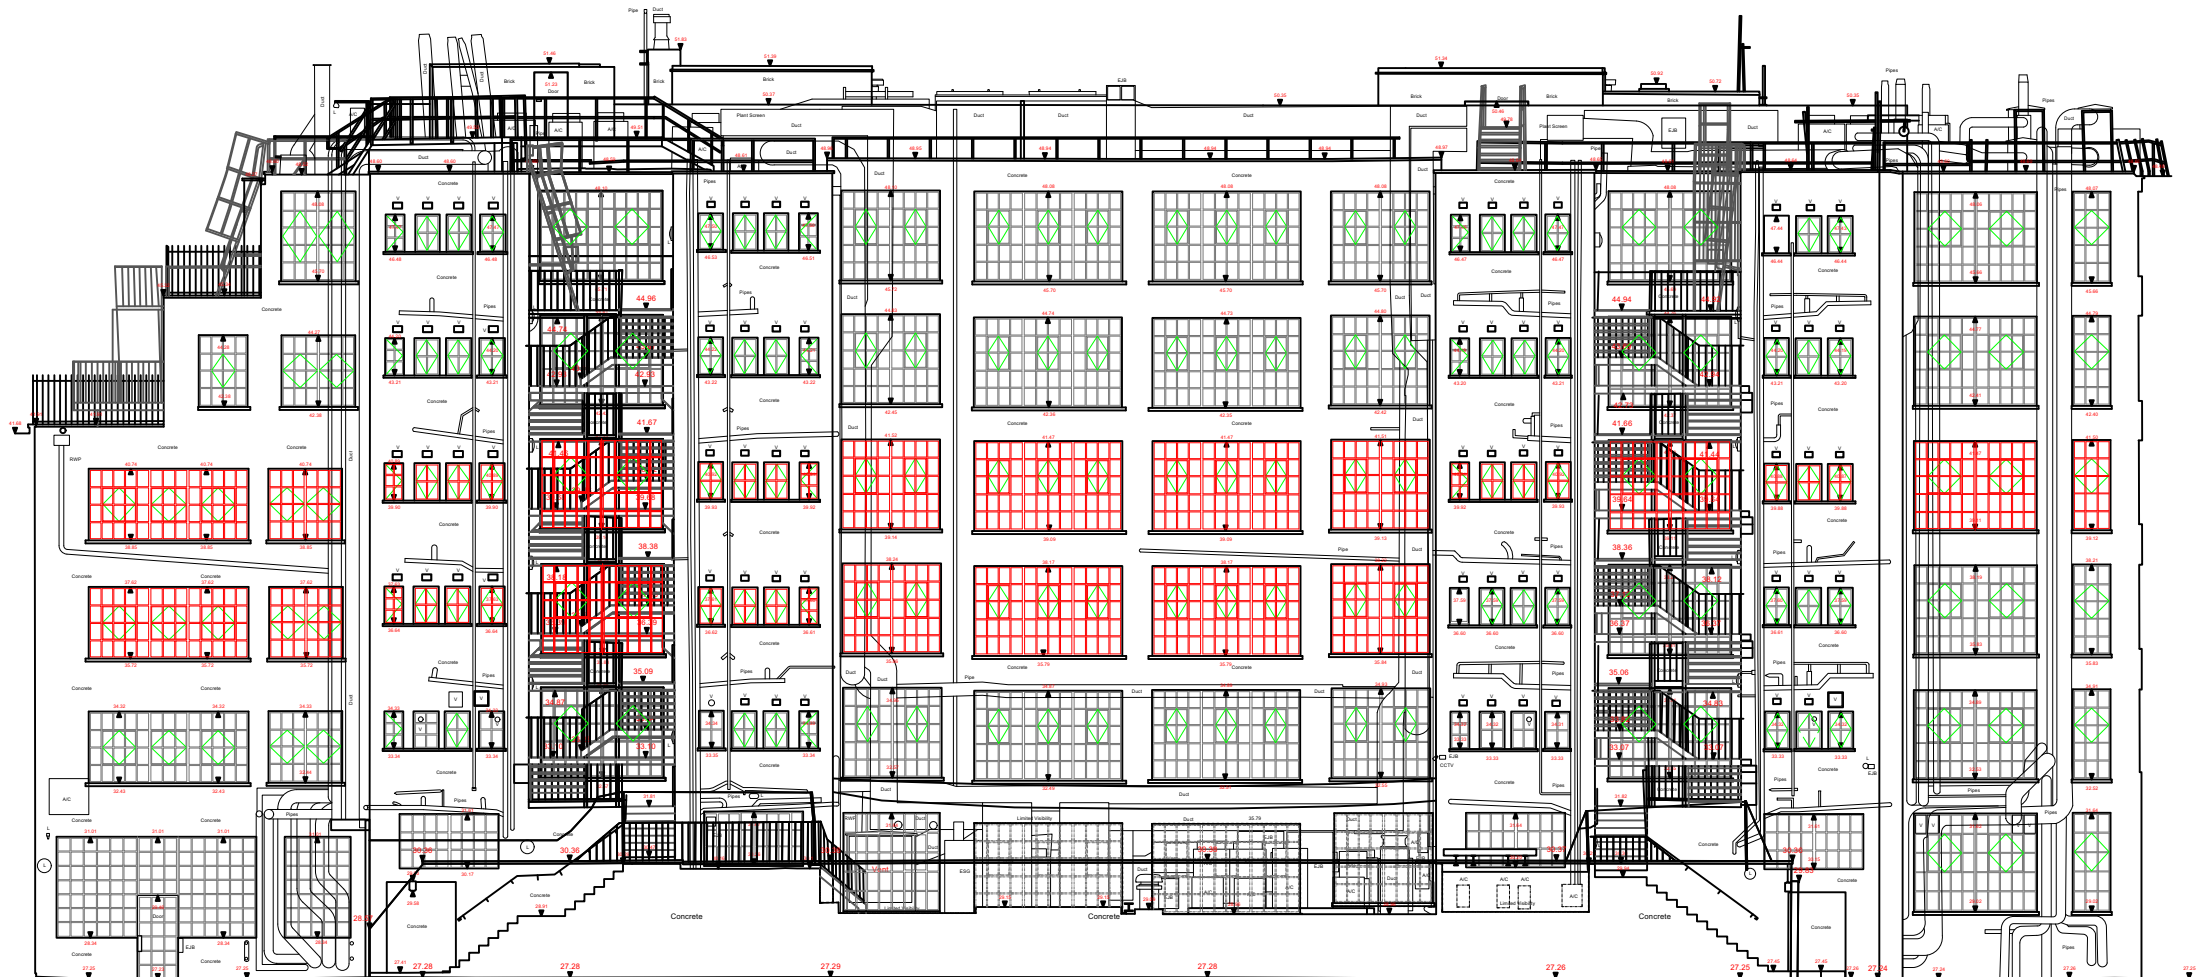


23.00m Above Ordnance Datum

ELEVATION 3

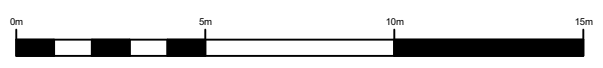

Green indicates existing window openers
Red indicates demolition

Existing Rear Elevation 03
Shropshire House
@ A3

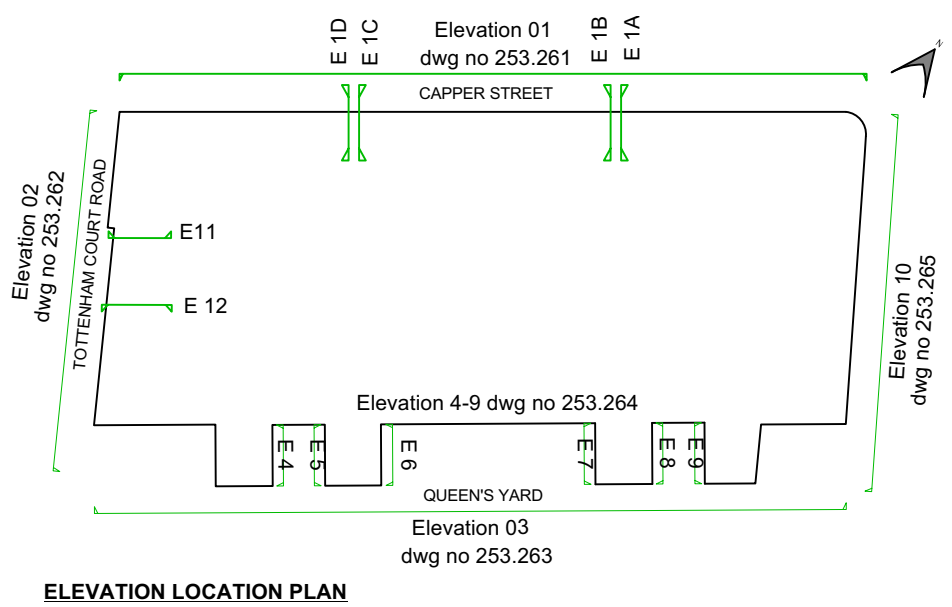

ELEVATION LOCATION PLAN

-	11.07.22	First Issue	CMD
No.	Date	Revisions / Submissions	Revised by



HamburyHirdDesign

Design Firm
HamburyHird Design Ltd.
50-52 Wellsway
Bath
BA2 4SA
Telephone: 01225 336004

Stage
PLANNING

Project Title
Shropshire House
11-20 Capper Street
London.WC1E 6JA

Drawing Title
Existing Rear Elevation 03

Project Manager
RH

Project ID
253

Drawn By
CMD

CAD File Name
253.000.01 Existing External Elevations- Shropshire House.vrx

Reviewed By
RH

Drawing No.

Date
253.263

Scale
1:200 @ A3