


NOTES:
 DO NOT SCALE FROM THIS DRAWING.
 ALL DIMENSIONS TO BE CHECKED ON SITE.
 ALL OMISSIONS AND DISCREPANCIES TO BE REPORTED TO THE ARCHITECT IMMEDIATELY.

ALL RIGHTS RESERVED. THIS WORK IS COPYRIGHT AND CANNOT BE REPRODUCED OR COPIED OR MODIFIED IN ANY FORM OR BY ANY MEANS, GRAPHIC ELECTRONIC OR MECHANICAL, INCLUDING PHOTOCOPYING WITHOUT THE WRITTEN PERMISSION OF SQUIRE AND PARTNERS ARCHITECTS.

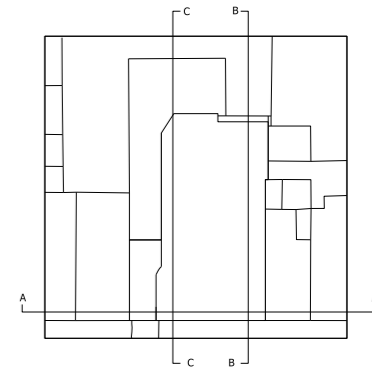

LEGEND
 PROPOSED ALTERATIONS



01 EXISTING FRONT ELEVATION



Revised for Planning	07/06/22	WS	B
Issued for Planning	03/10/18	GH	A
Issued for Planning	16/04/18	GH	-
Revision description	Date	Check	Rev

SQUIRE & PARTNERS

The Department Store
 248 Ferndale Road, London, SW9 8FR
 T: 020 7278 5555 F: 020 7239 0495

info@squireandpartners.com
 www.squireandpartners.com


Project
 51-52 Tottenham Court Road,
 London. W1T


Drawing
 Front Elevation
 Alterations

Drawn	Date	Scale
JKL	09/04/2018	1: 100@A1 1: 200@A3
Job number	Drawing number	Revision
13081	JC20_E_NE_002	B


NOTES:
 DO NOT SCALE FROM THIS DRAWING.
 ALL DIMENSIONS TO BE CHECKED ON SITE.
 ALL OMISSIONS AND DISCREPANCIES TO BE REPORTED TO THE ARCHITECT IMMEDIATELY.

ALL RIGHTS RESERVED. THIS WORK IS COPYRIGHT AND CANNOT BE REPRODUCED OR COPIED OR MODIFIED IN ANY FORM OR BY ANY MEANS, GRAPHIC ELECTRONIC OR MECHANICAL, INCLUDING PHOTOCOPYING WITHOUT THE WRITTEN PERMISSION OF SQUIRE AND PARTNERS ARCHITECTS.

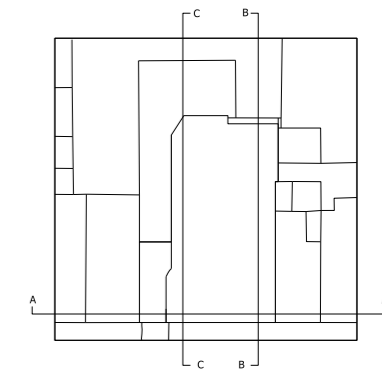

 ALTERATIONS

NOTE: ALL EXISTING CEILING TO BE STRIPPED OUT TO CONCRETE STRUCTURE

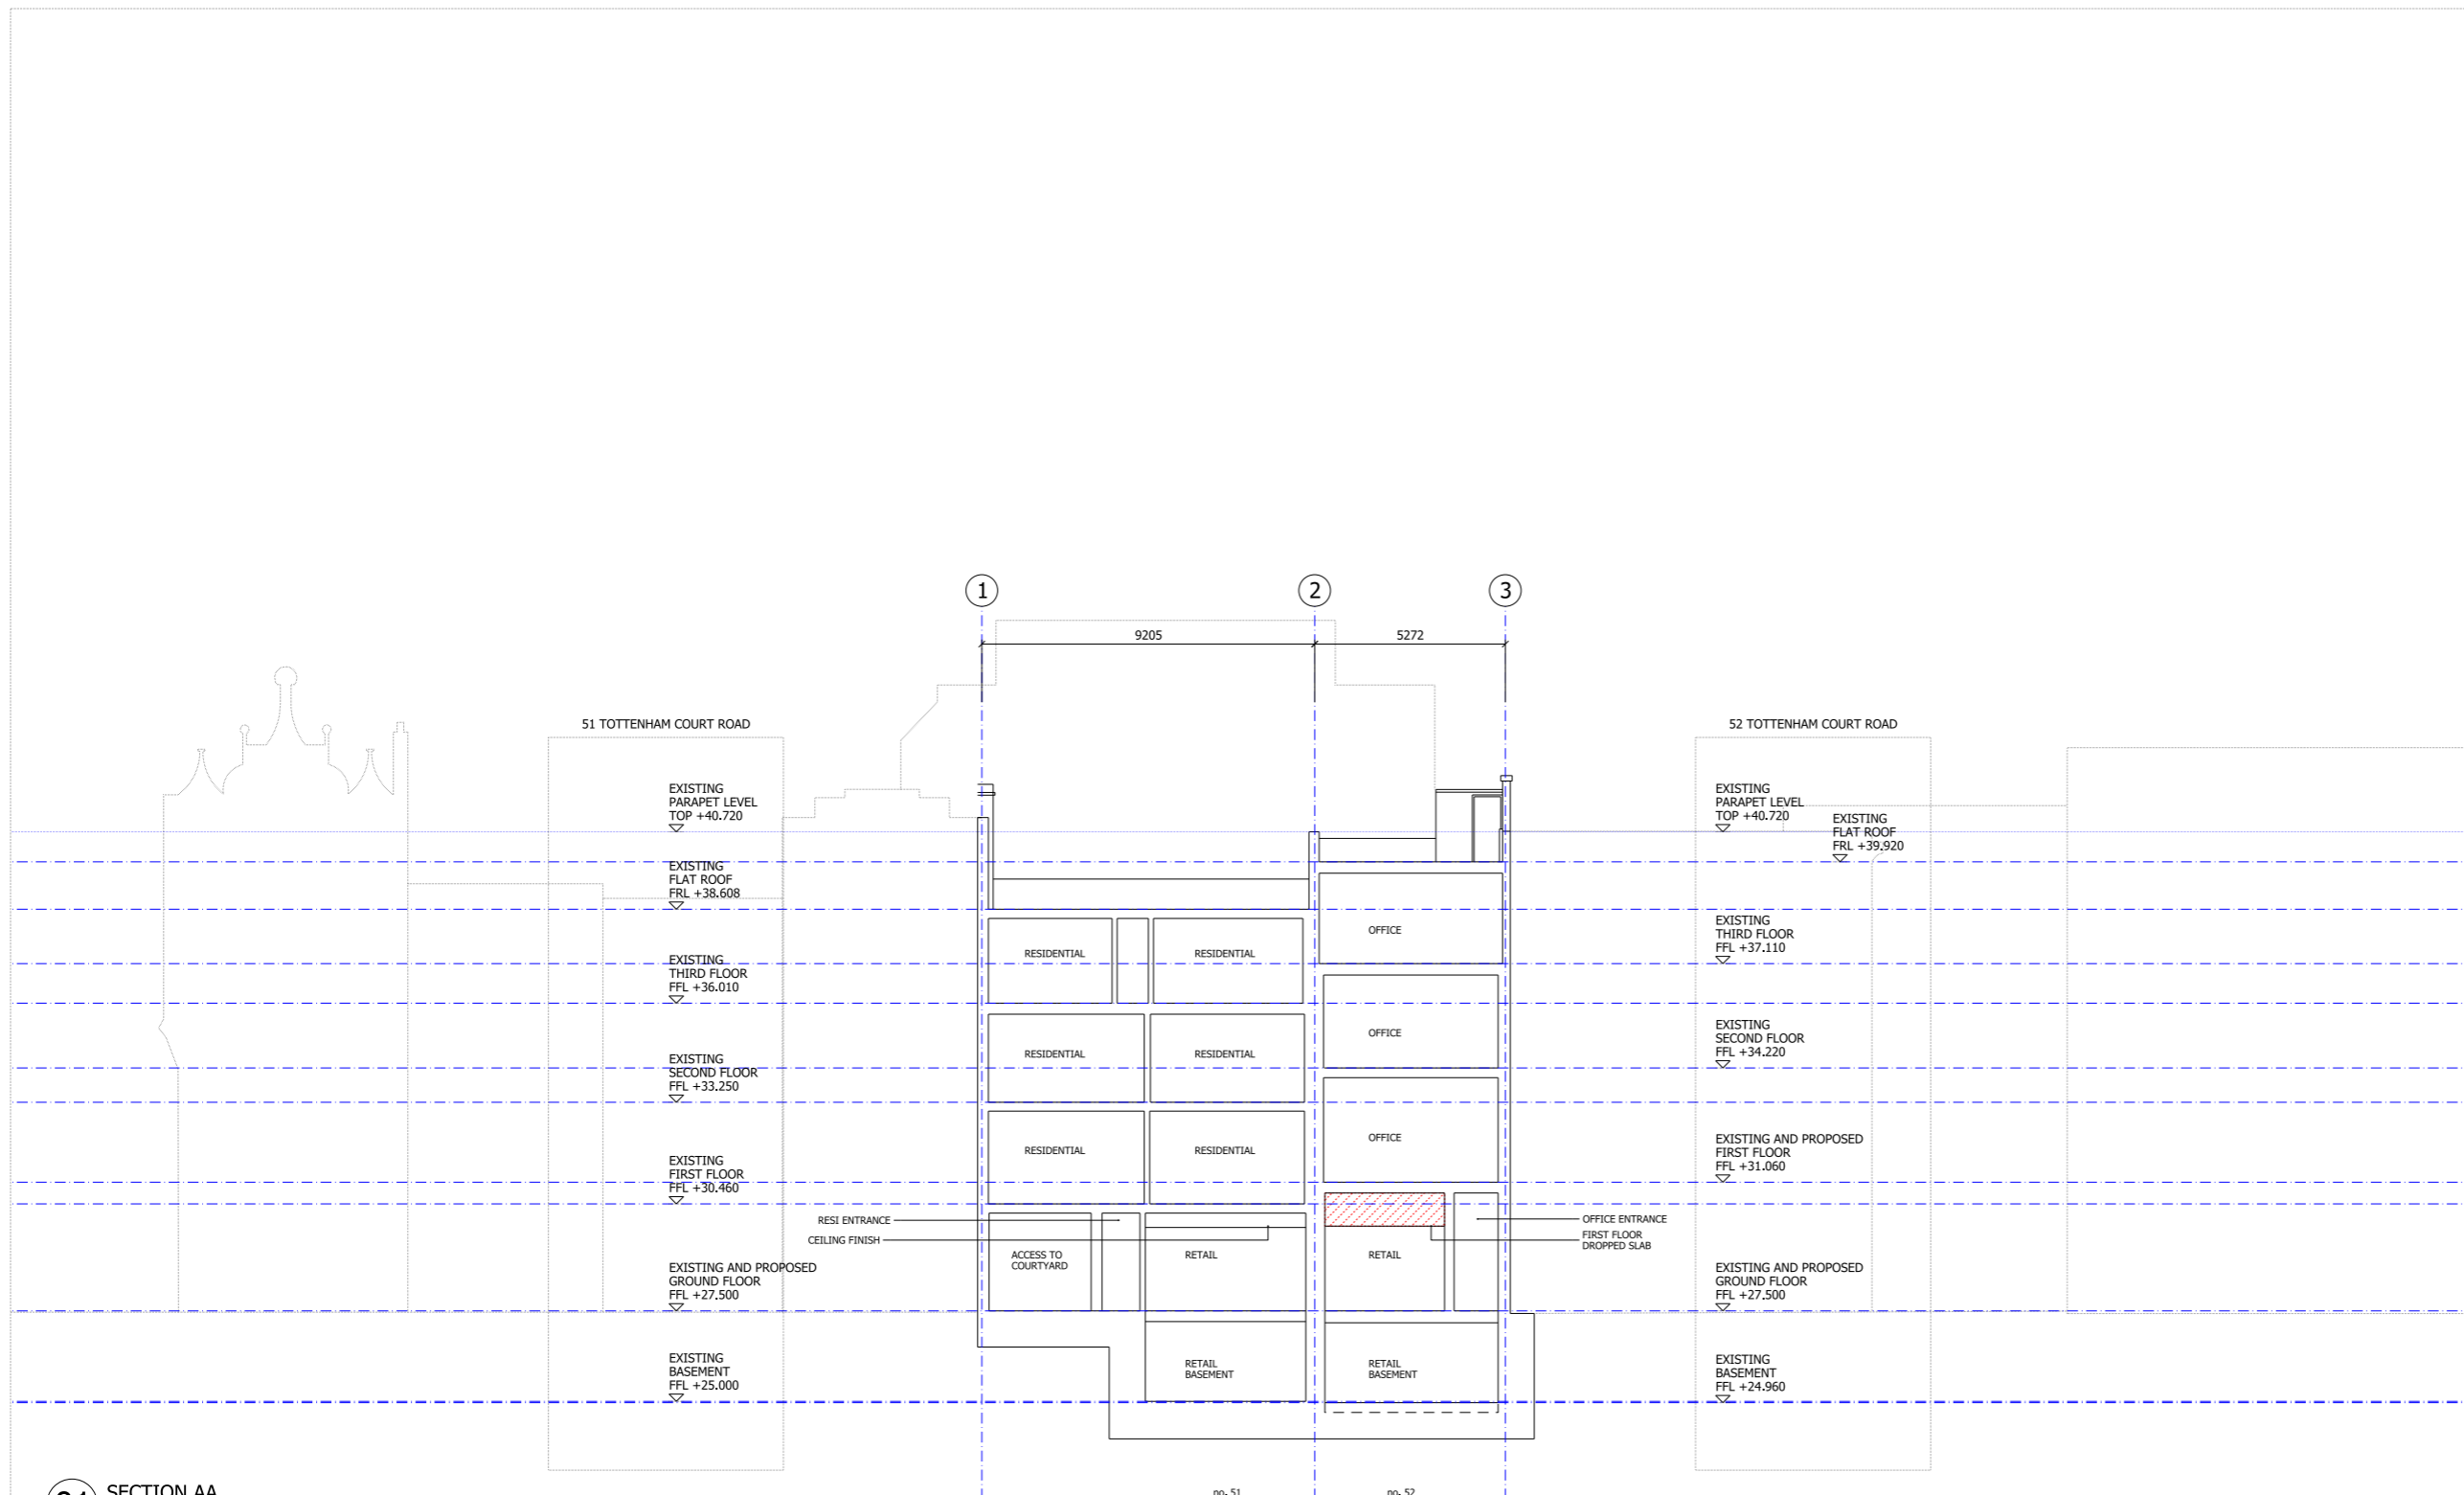

01 SECTION AA
 Alterations

Issued for Planning	27/05/22	WS	-
Revision description	Date	Check	Rev

SQUIRE & PARTNERS

The Department Store
 248 Ferndale Road, London, SW9 8FR
 T: 020 7278 5555 F: 020 7239 0495
 info@squireandpartners.com
 www.squireandpartners.com


Project
**51-52 Tottenham Court Road,
 London. W1T**

Drawing
**Section AA
 Alterations**


Drawn	Date	Scale
WS	27/05/2022	1: 100@A1 1: 200@A3
Job number	Drawing number	Revision
13081	JC20_S_AA_020	-

NOTES:
 DO NOT SCALE FROM THIS DRAWING.
 ALL DIMENSIONS TO BE CHECKED ON SITE.
 ALL OMISSIONS AND DISCREPANCIES TO BE REPORTED TO THE ARCHITECT IMMEDIATELY.

ALL RIGHTS RESERVED. THIS WORK IS COPYRIGHT AND CANNOT BE REPRODUCED OR COPIED OR MODIFIED IN ANY FORM OR BY ANY MEANS, GRAPHIC ELECTRONIC OR MECHANICAL, INCLUDING PHOTOCOPYING WITHOUT THE WRITTEN PERMISSION OF SQUIRE AND PARTNERS ARCHITECTS.

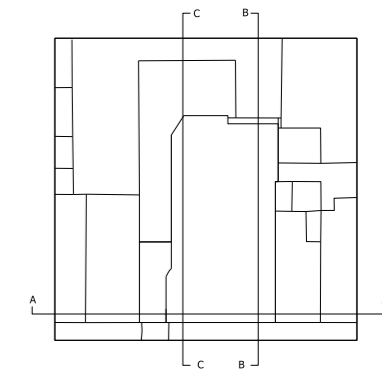

 DEMOLITION / ALTERATIONS

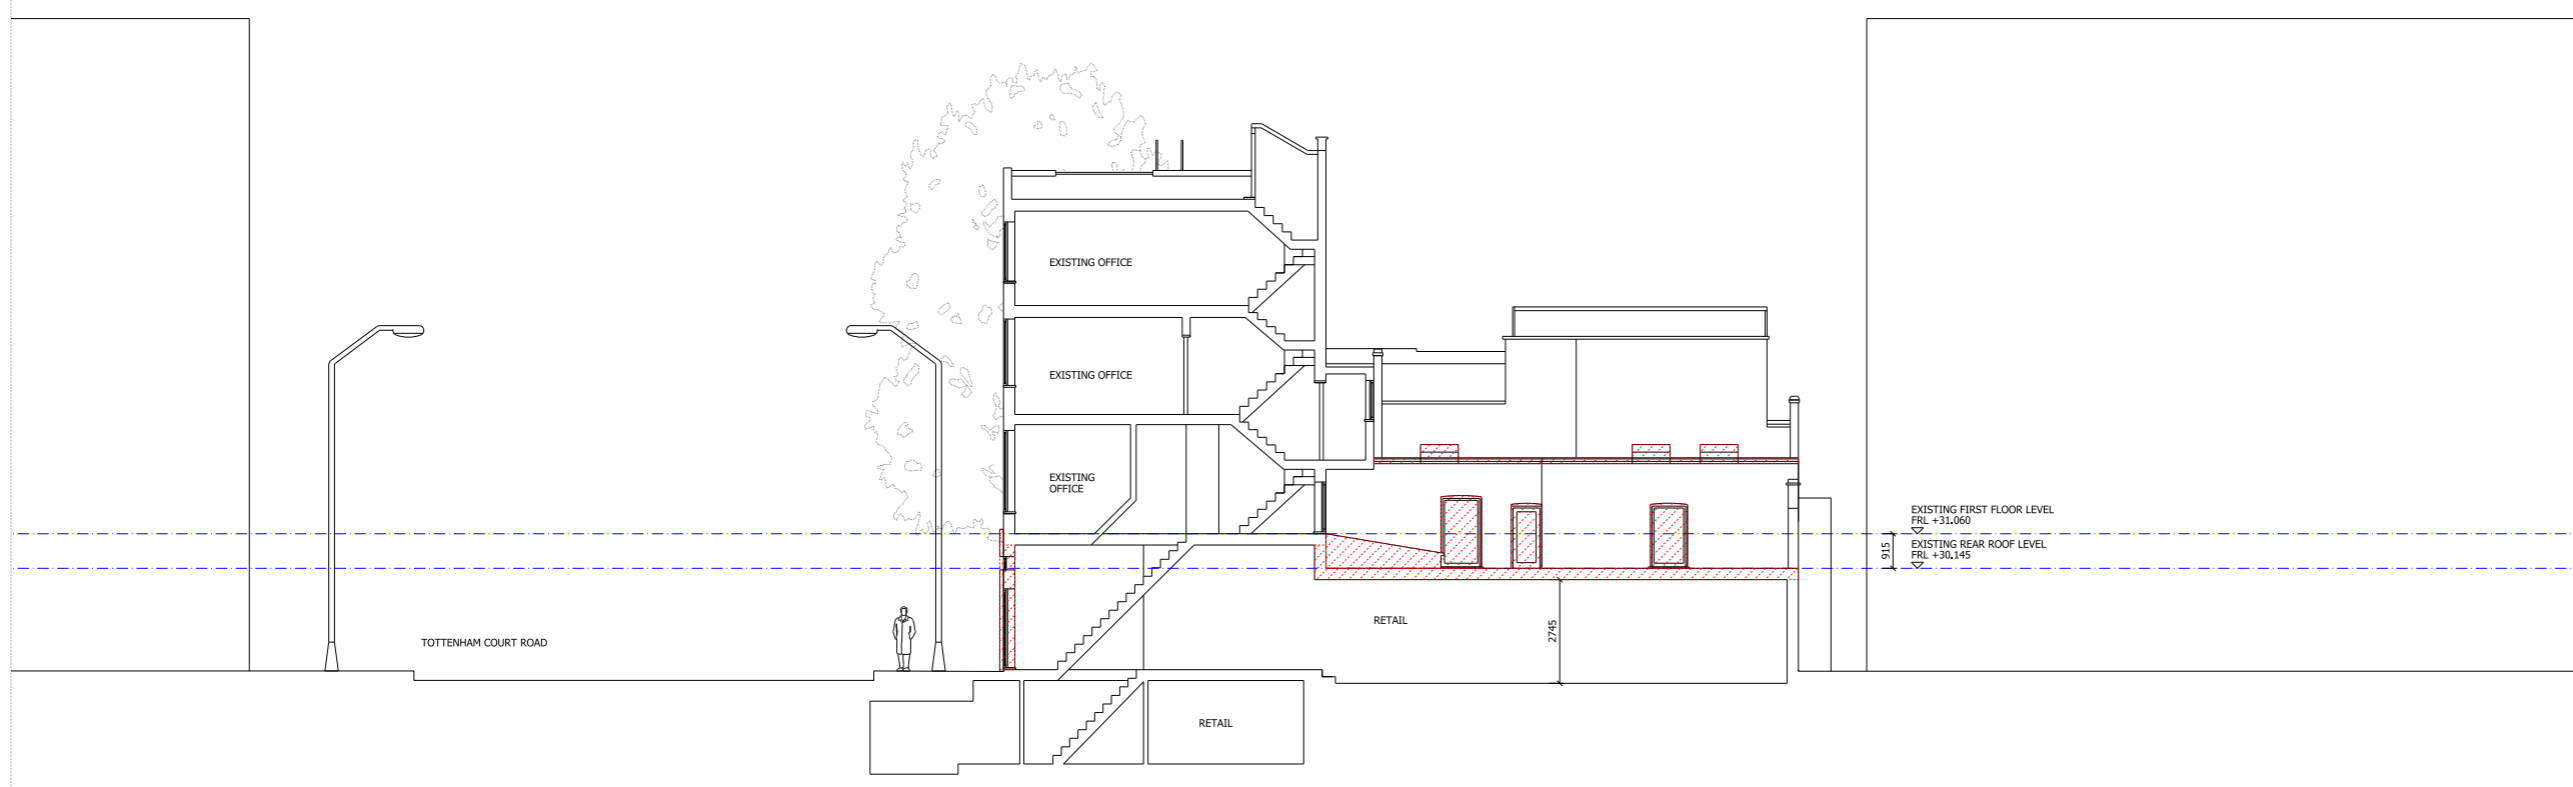

01 SECTION BB
 Alterations



Issued for Planning	27/05/22	WS	A
Issued for Planning	26/09/19	RB	-
Revision description	Date	Check	Rev

SQUIRE & PARTNERS

The Department Store
 248 Ferndale Road, London, SW9 8FR
 T: 020 7278 5555 F: 020 7239 0495
 info@squireandpartners.com
 www.squireandpartners.com


Project
**51-52 Tottenham Court Road,
 London. W1T**


Drawing
**Section BB
 Alterations**

Drawn	Date	Scale
JKL	26/09/2019	1: 100@A1 1: 200@A3
Job number	Drawing number	Revision
13081	JC20_S_BB_100	A


NOTES:
 DO NOT SCALE FROM THIS DRAWING.
 ALL DIMENSIONS TO BE CHECKED ON SITE.
 ALL OMISSIONS AND DISCREPANCIES TO BE REPORTED TO THE ARCHITECT IMMEDIATELY.

ALL RIGHTS RESERVED. THIS WORK IS COPYRIGHT AND CANNOT BE REPRODUCED OR COPIED OR MODIFIED IN ANY FORM OR BY ANY MEANS, GRAPHIC ELECTRONIC OR MECHANICAL, INCLUDING PHOTOCOPYING WITHOUT THE WRITTEN PERMISSION OF SQUIRE AND PARTNERS ARCHITECTS.

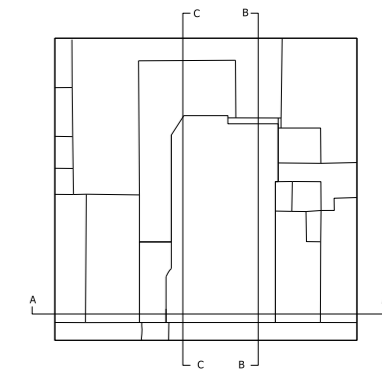

 ALTERATIONS

NOTE: ALL EXISTING CEILING TO BE STRIPPED OUT TO CONCRETE STRUCTURE

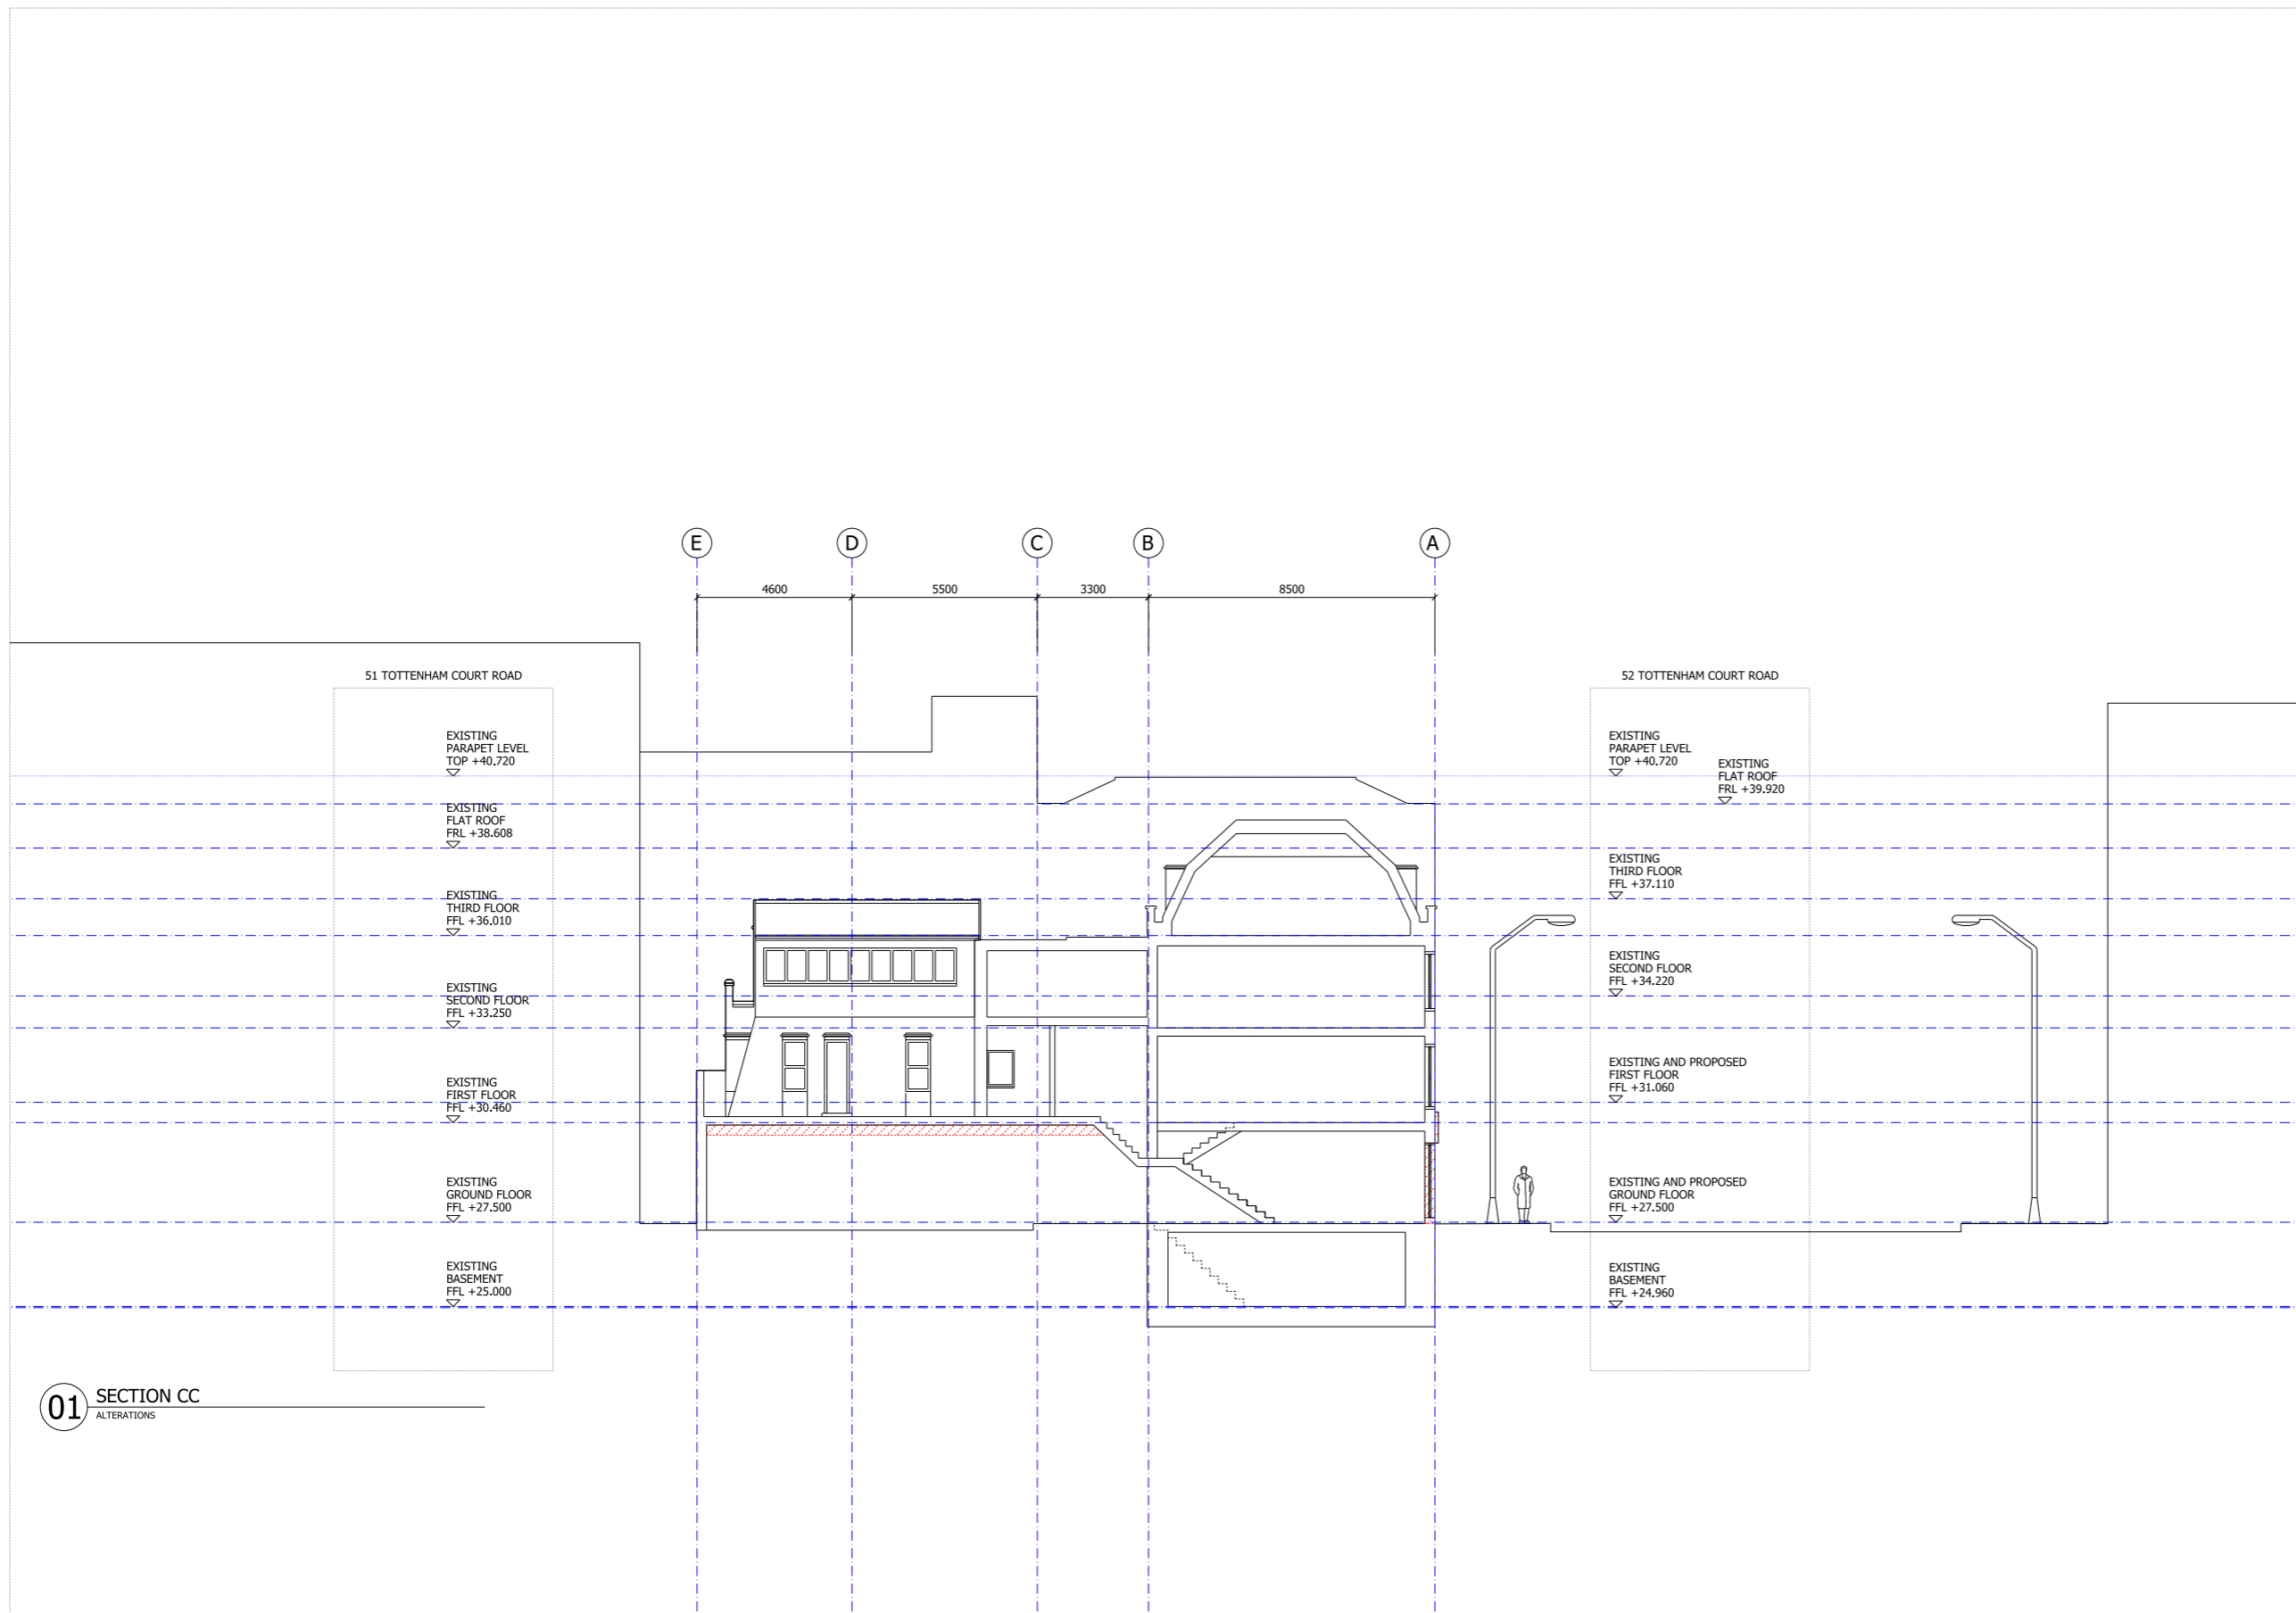

01 SECTION CC
 ALTERATIONS



Revision description	Date	Check	Rev
Issued for Planning	27/05/22	WS	-


SQUIRE & PARTNERS

The Department Store
 248 Ferndale Road, London, SW9 8FR
 T: 020 7278 5555 F: 020 7239 0495
 info@squireandpartners.com
 www.squireandpartners.com

Project
**51-52 Tottenham Court Road,
 London, W1T**


Drawing
**Section CC
 Alterations**

Drawn	Date	Scale
WS	27/05/2022	1:100@A1 1:200@A3
Job number	Drawing number	Revision
13081	JC20_S_CC_020	-

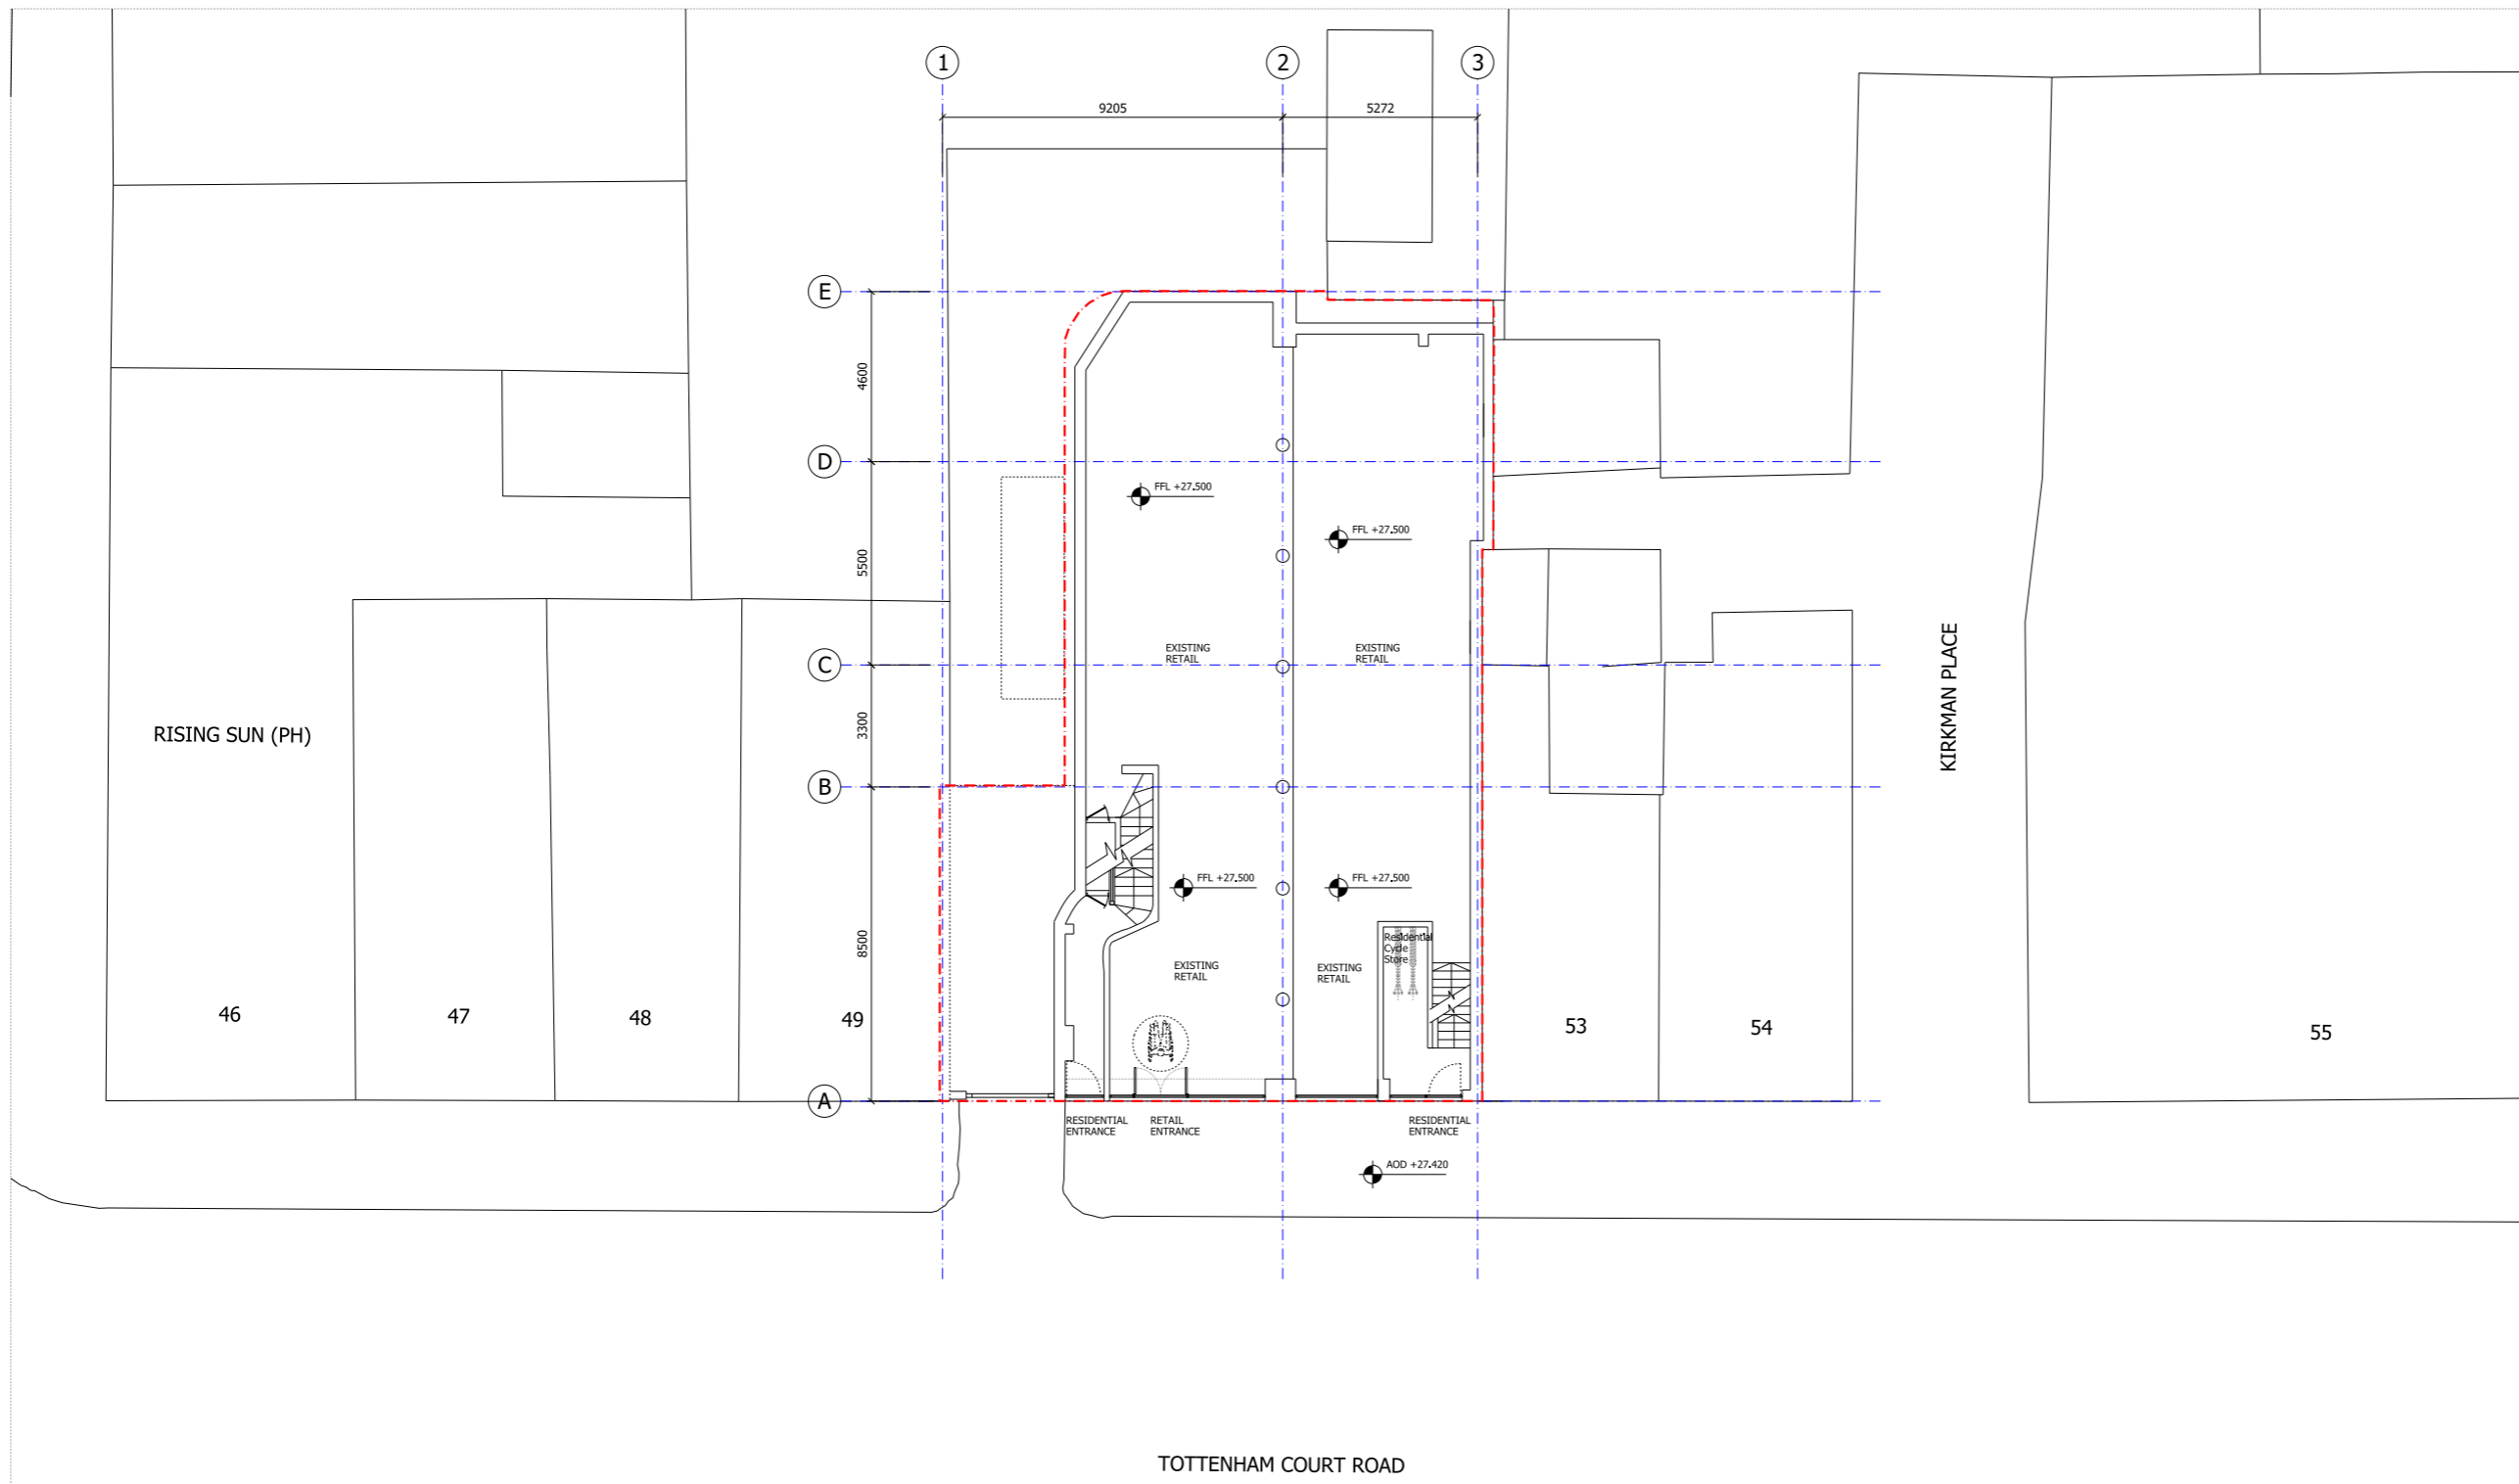

NOTES:
 DO NOT SCALE FROM THIS DRAWING.
 ALL DIMENSIONS TO BE CHECKED ON SITE.
 ALL OMISSIONS AND DISCREPANCIES TO BE REPORTED TO THE ARCHITECT IMMEDIATELY.

ALL RIGHTS RESERVED. THIS WORK IS COPYRIGHT AND CANNOT BE REPRODUCED OR COPIED OR MODIFIED IN ANY FORM OR BY ANY MEANS, GRAPHIC ELECTRONIC OR MECHANICAL, INCLUDING PHOTOCOPYING WITHOUT THE WRITTEN PERMISSION OF SQUIRE AND PARTNERS ARCHITECTS.

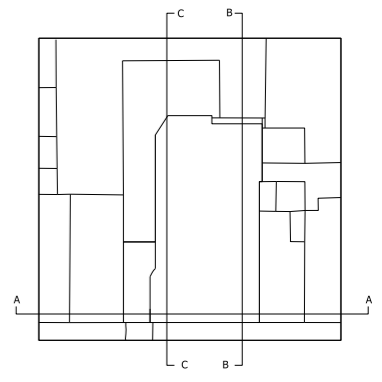

NOTE: ALL EXISTING CEILING TO BE STRIPPED OUT TO CONCRETE STRUCTURE

01 GROUND FLOOR PLAN
 ALTERATION

Issued for Planning	07/06/22	WS	A
Issued for Planning	27/05/22	WS	-
Revision description	Date	Check	Rev


SQUIRE & PARTNERS

The Department Store
 248 Ferndale Road, London, SW9 8FR
 T: 020 7278 5555 F: 020 7239 0495
 info@squireandpartners.com
 www.squireandpartners.com

Project
 51-52 Tottenham Court Road,
 London. W1T

Drawing
 General Arrangement
 Proposed Plan
 Ground Floor

Drawn	Date	Scale
WS	26/05/2022	1:100@A1 1:200@A3
Job number	Drawing number	Revision
13081	C645_P_00_010	A

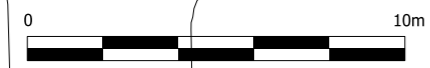

220-226

219