

**COPYRIGHT AND LIABILITY NOTES:**

The design and drawings remain the property of Peek Architecture + Design. The client for this project will be licensed to use this design and documents on this site only upon full payment of architectural fees. This license is non-transferable. The design and drawings shall not be reproduced, up-loaded to the internet or traced without the permission of Peek Architecture + Design.

This drawing has been prepared from a survey drawing from Peek Architecture and Design Ltd commissioned by the client. It is VERY IMPORTANT that all dimensions are checked carefully before any work commences or any materials are ordered. If any discrepancies are noticed between this drawing and any other contract document then please contact Peek Architecture + Design immediately.

**DO NOT SCALE USE FIGURED DIMENSIONS ONLY**  
All dimensions to be verified on site prior to the commencement of any work or the production of any shop drawing.

This drawing to be read in conjunction with all related Architect's and Engineer's drawings and any other relevant information.


**GENERAL NOTES:**

SVP.5a - boxed in utility joinery - serving sink, w/m & dryer wastes - gravity drainage

Sauna pipes to run through floor joists to join SVP5a.

SVP4- branch offset in ceiling - run from below kitchen on GF - runs to utility through ceiling void & joins SVP.5a at high level

Direction of floor joists

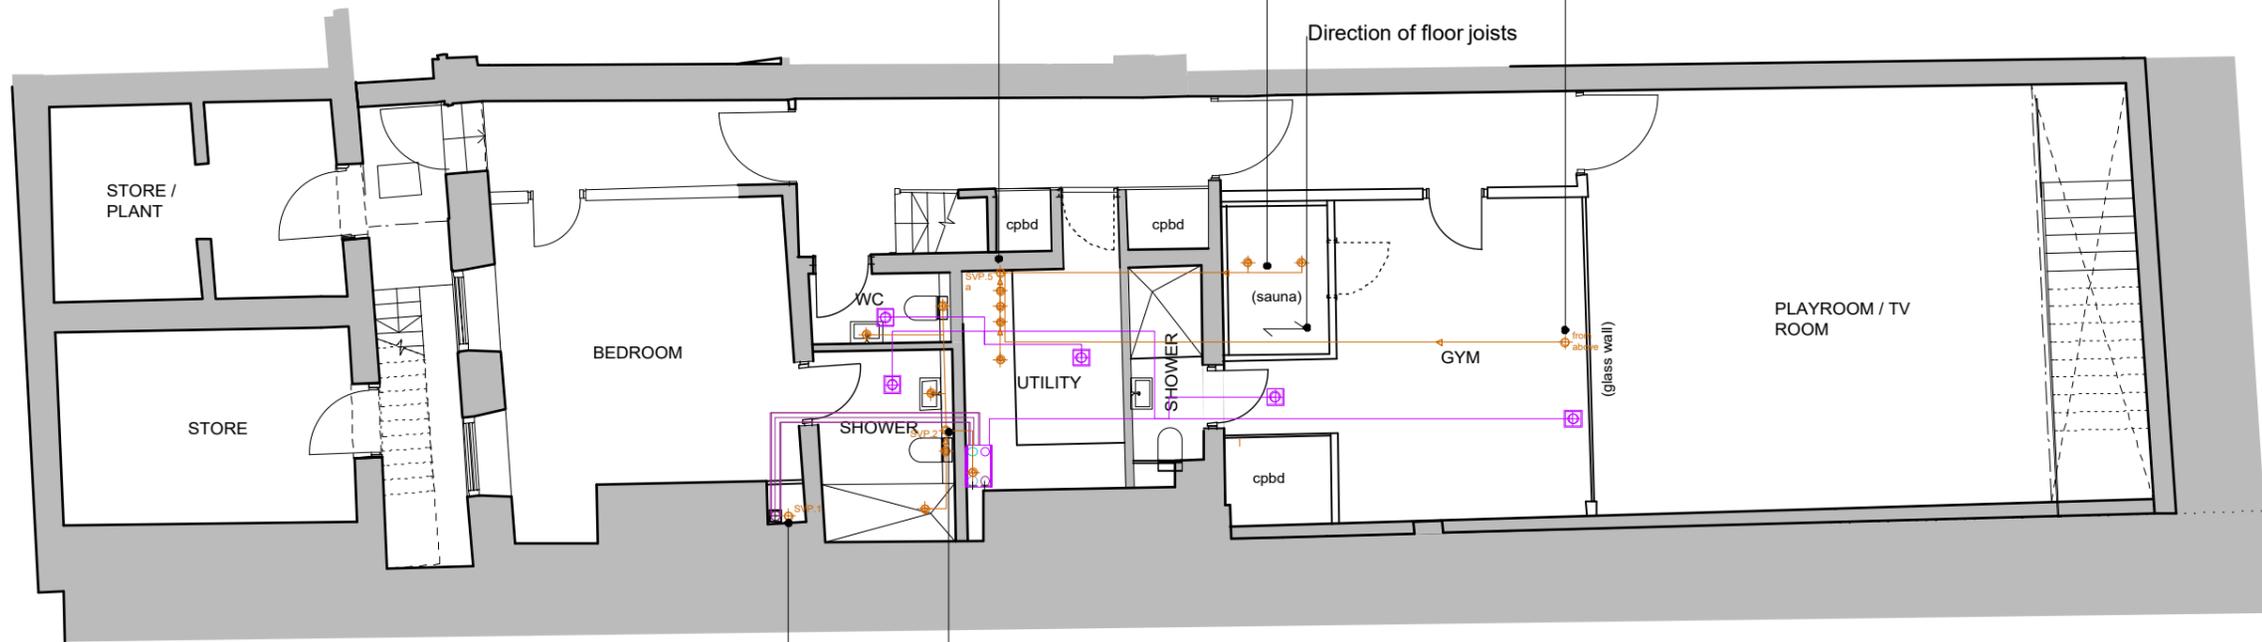

SVP2 in joinery - serving all wastes from en suite 5 & wc 2 to gravity drainage -serves drain for mvhr unit in utility room

SVP1 From GF to floor of LGF behind joinery - run to gravity drainage

**KEY**

-  Extract vent
-  Extract pipe
-  Soil pipe
-  Soil vent pipe

DATE:	REVISION:	REVISION COMMENTS:	AUTHOR:	CHECKED:
27/07/22	A	Planning conditions - service runs	RS	NN
	-	First issue	NN	GT

**14 GREAT JAMES STREET**

DRAWING NAME:

**PROPOSED LOWER GROUND FLOOR PLAN -Service run**

PROJECT NO: DRAWING NO: REVISION: SCALE @ SIZE:

**P1012-14 PL101 A 1:100 @ A3**

START DATE: FIRST AUTHOR:

**MAY 2021 NN**



Address: 12-13 Poland Street, London, W1F 8QB  
Web: www.peakarchitecture.co.uk | Email: georgina@peakarchitecture.co.uk | Tel: 0207 734 3094