

PLANNING

KEY


- Existing structure, walls & other building fabric to be retained, made good and redecorated, unless otherwise noted
- New structure & walls
- New building elements

Schedule of Works Key:

to be read in conjunction with schedule 383(SL) Listed Building Consent Schedule of Works, section 02, page 107


01 02.108.01 - New insulated flat roof to top of existing lift motor room

02 02.108.02 - New automatic opening rooflight to head of stair

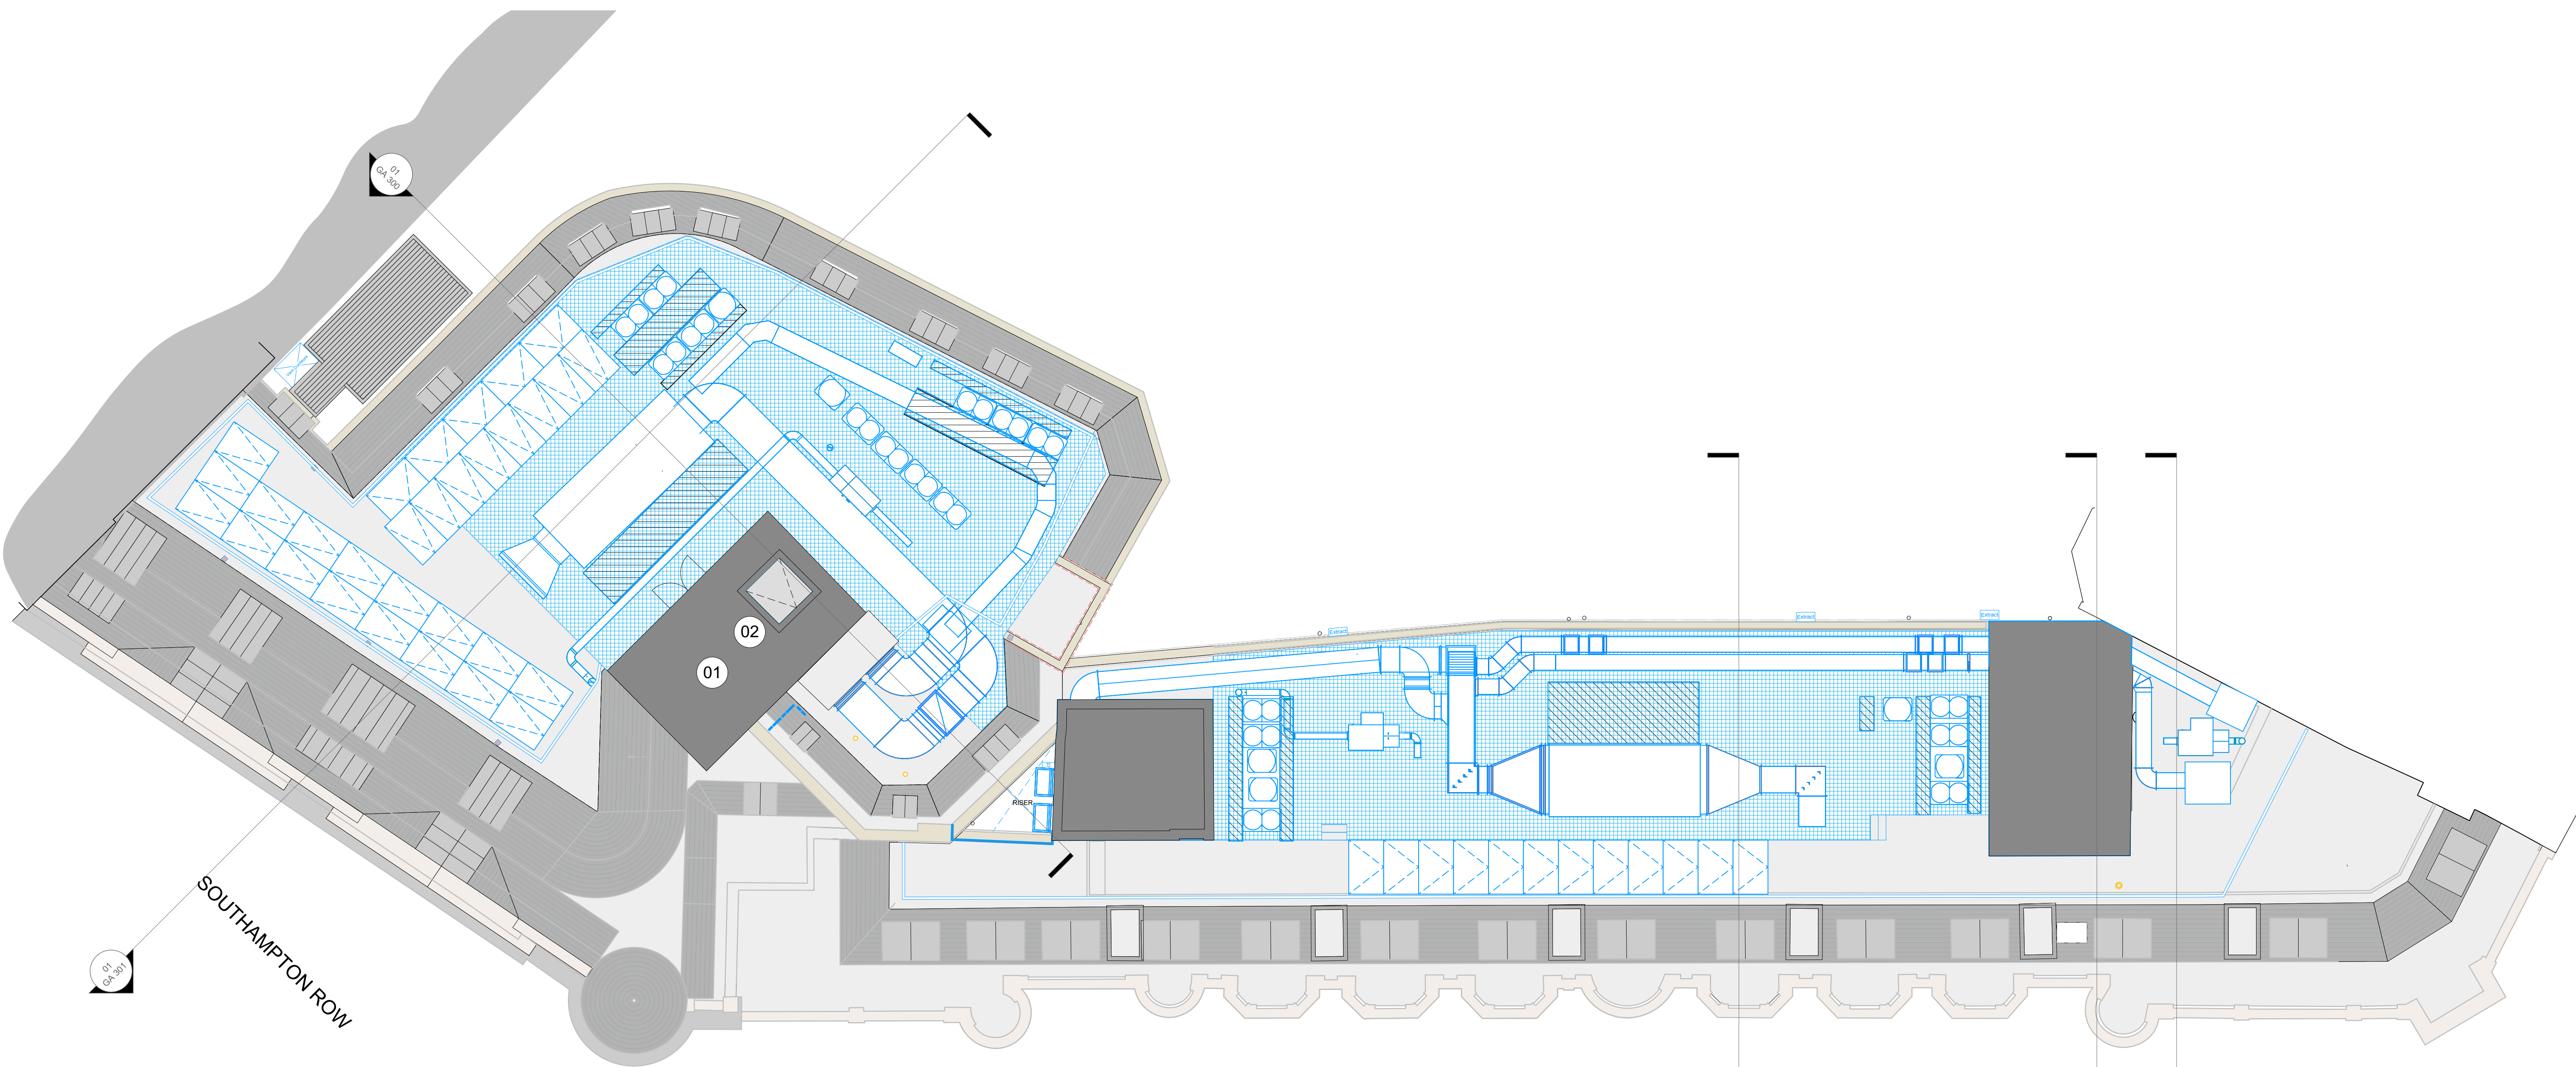

1 Proposed Roof Plan  
Scale: 1:100

SICILIAN HOUSE

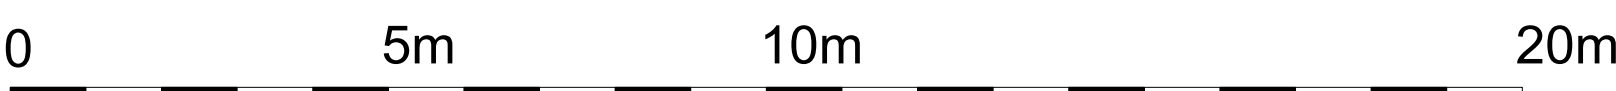

All dimensions to be checked on site prior to commencement of any works, and/or preparation of any shop drawings.  
Sizes of and dimensions to any structural or services elements are indicative only. See structural and service engineers drawings for actual sizes / dimensions.  
This drawing to be read in conjunction with all other Architect's drawings, specifications and other Consultant's information.  
All proprietary systems shown on this drawing are to be installed strictly in accordance with the Manufacturers/Suppliers recommended details.  
Any discrepancies between information shown on this drawing and any other contract information or manufacturers/suppliers recommendations is to be brought to the attention of the Architect.

Revision	Date	Amendment
PL-1	22/07/2022	Issued for Planning

Date	April 2022	Project	Vernon, Sicilian Hse/21 Southampton Row	Job Ref.	383
Scale	1:100 @A1	Drawn	MW	Check	AY
Status	PLANNING	Client Ref	EDR	Drwg. no.	383 (GA) 108
Hale Brown Architects Ltd. Unit 1.04, Edinburgh House, 170 Kennington Lane, London, SE11 5DP	T: 020 3735 7442	E: <a href="mailto:mail@halebrown.com">mail@halebrown.com</a>	W: <a href="http://www.halebrown.com">www.halebrown.com</a>	Rev.	PL-1

halebrown  
architects