



NOTES

1. This drawing remains the copyright of Chapman Architects. Do not copy, transfer or re-assign this drawing in digital or hardcopy format to a third party without written consent of Chapman Architects.
2. Do not scale from drawings. Only use stated dimensions. Check all dimensions on site and please report any discrepancies to architect.
3. Drawings to be read in conjunction with other consultant's drawings and specifications.

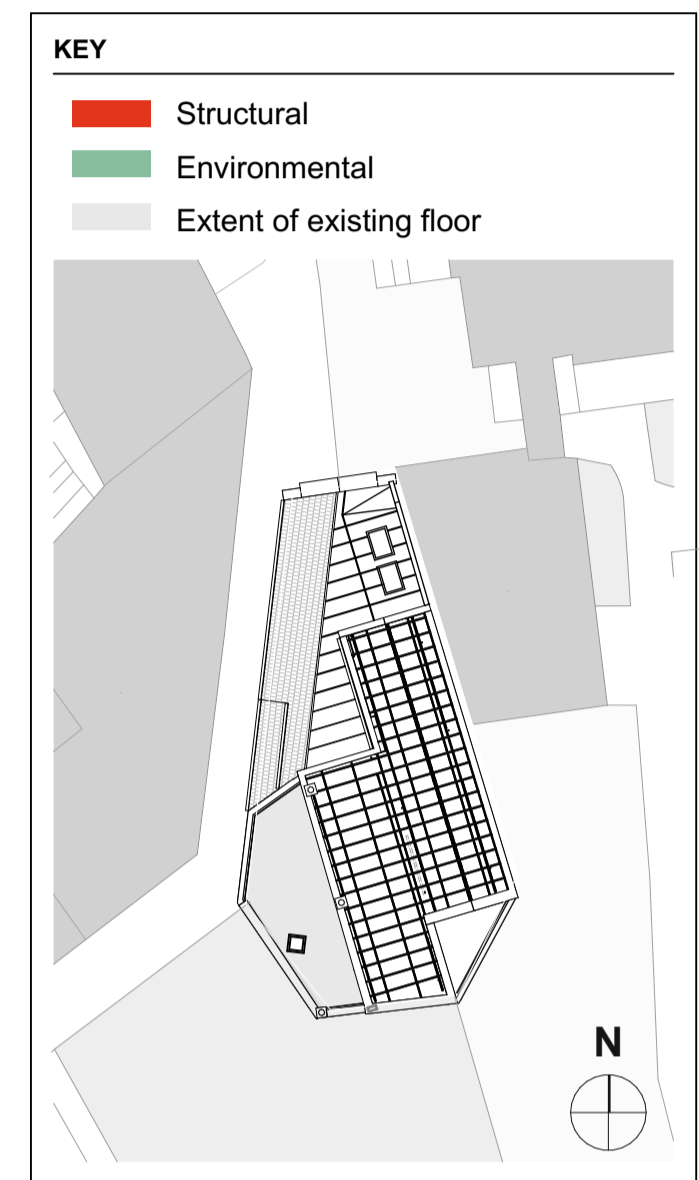

- M&E Key:**
1. Water Meter
 2. Gas Meter
 3. Electricity Cut-Out & Meter
 4. Electrical Main Switchboard
 5. 2 x 50 kW Gas Boiler
 6. Controls
 7. Pump
 8. Expansion Vesse
 9. Wall Mounted A/C Unit
 10. A/C Unit on Ceiling
 11. Electrics
 12. Flurs
 13. Fresh Air Extract
 - R. Radiator

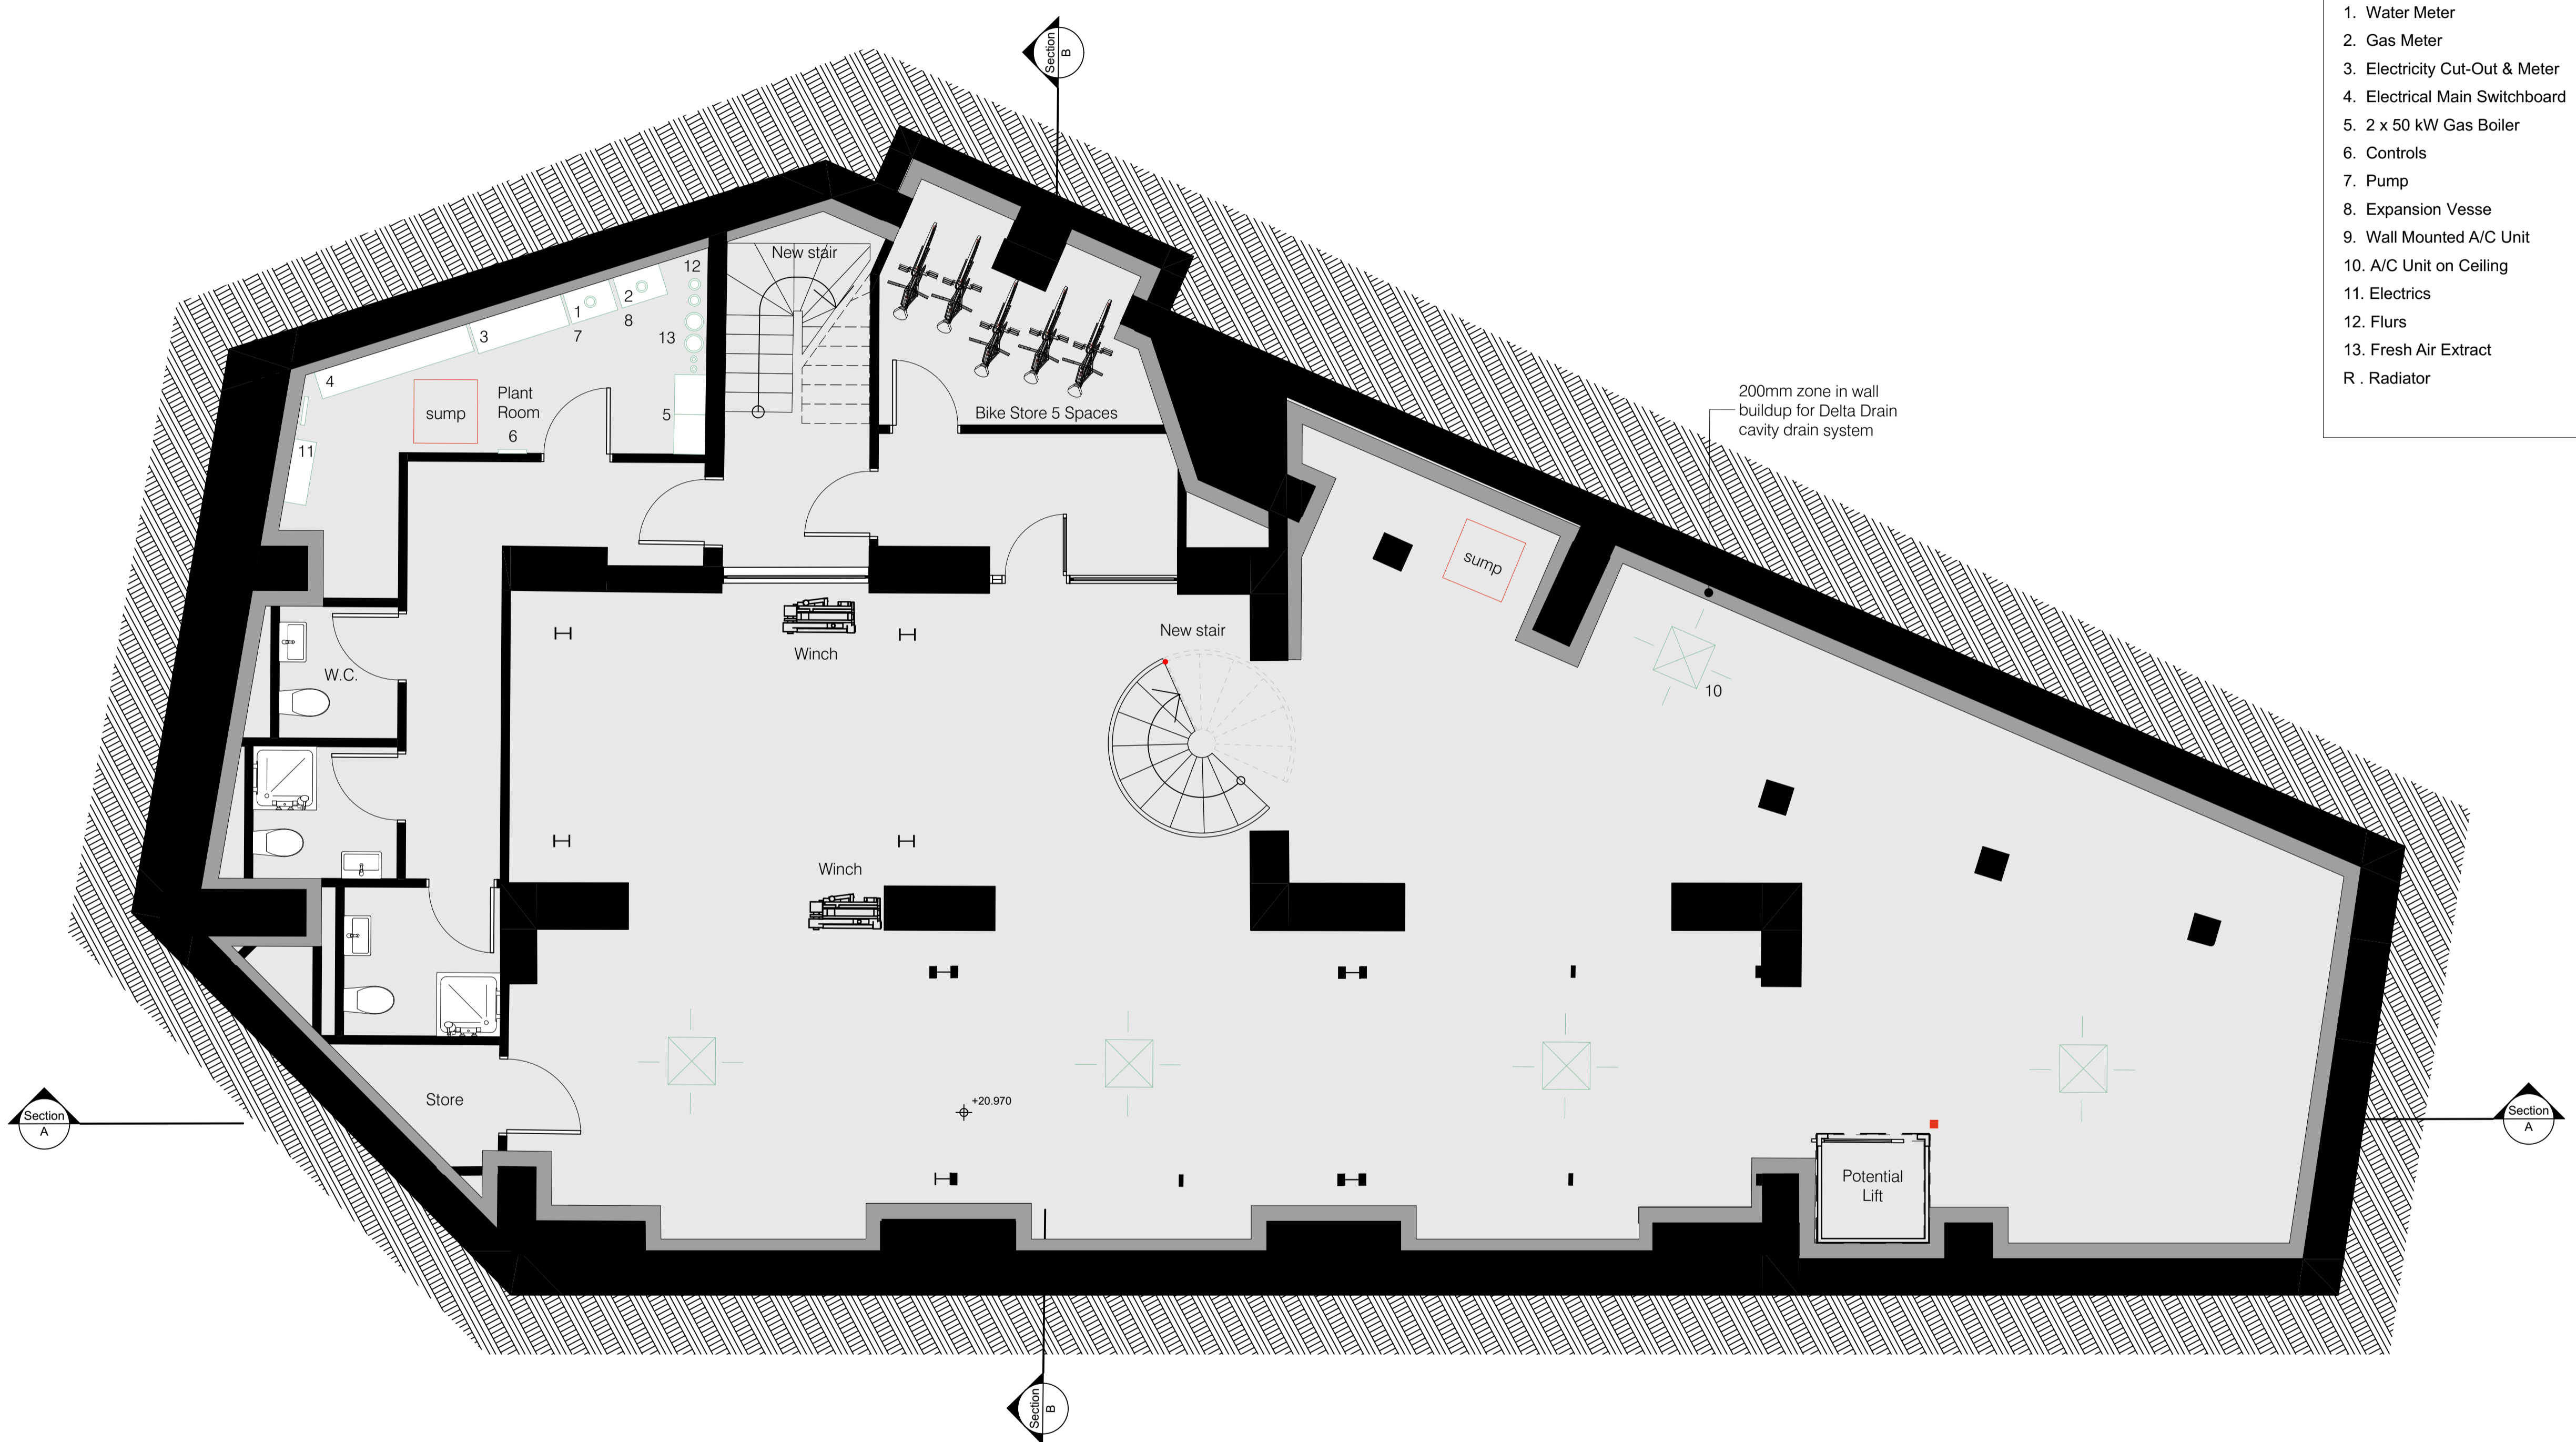


P04	Planning Issue	LD	05.08.22
P03	Two winches retained	LD HB	05.07.19
P02	Planning Issue	LD HB	05.04.19
P01	Draft issue for costing	LD HB	22.03.19
rev	description	drawn	checked date

FLITCROFT STREET
1 - 5 FLITCROFT STREET, LONDON

Proposed Basement Floor Plan

project ref	scale(s)	original paper size
1707	1:50	A1
name :		
project	originator	volume
FLITC	CA	00
level	type	role
B	DR	A
number	2002	
status :	suitability description :	
S2	SUITABLE FOR INFORMATION	
revision :	revision description :	
P04	PRELIMINARY	

CHAPMAN ARCHITECTS
T: 020 7631 5320 E: mail@chapmanarchitects.co.uk

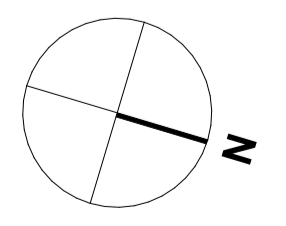

Proposed Basement Plan
1:50 at A1

