
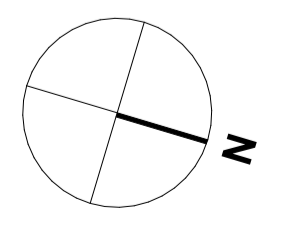
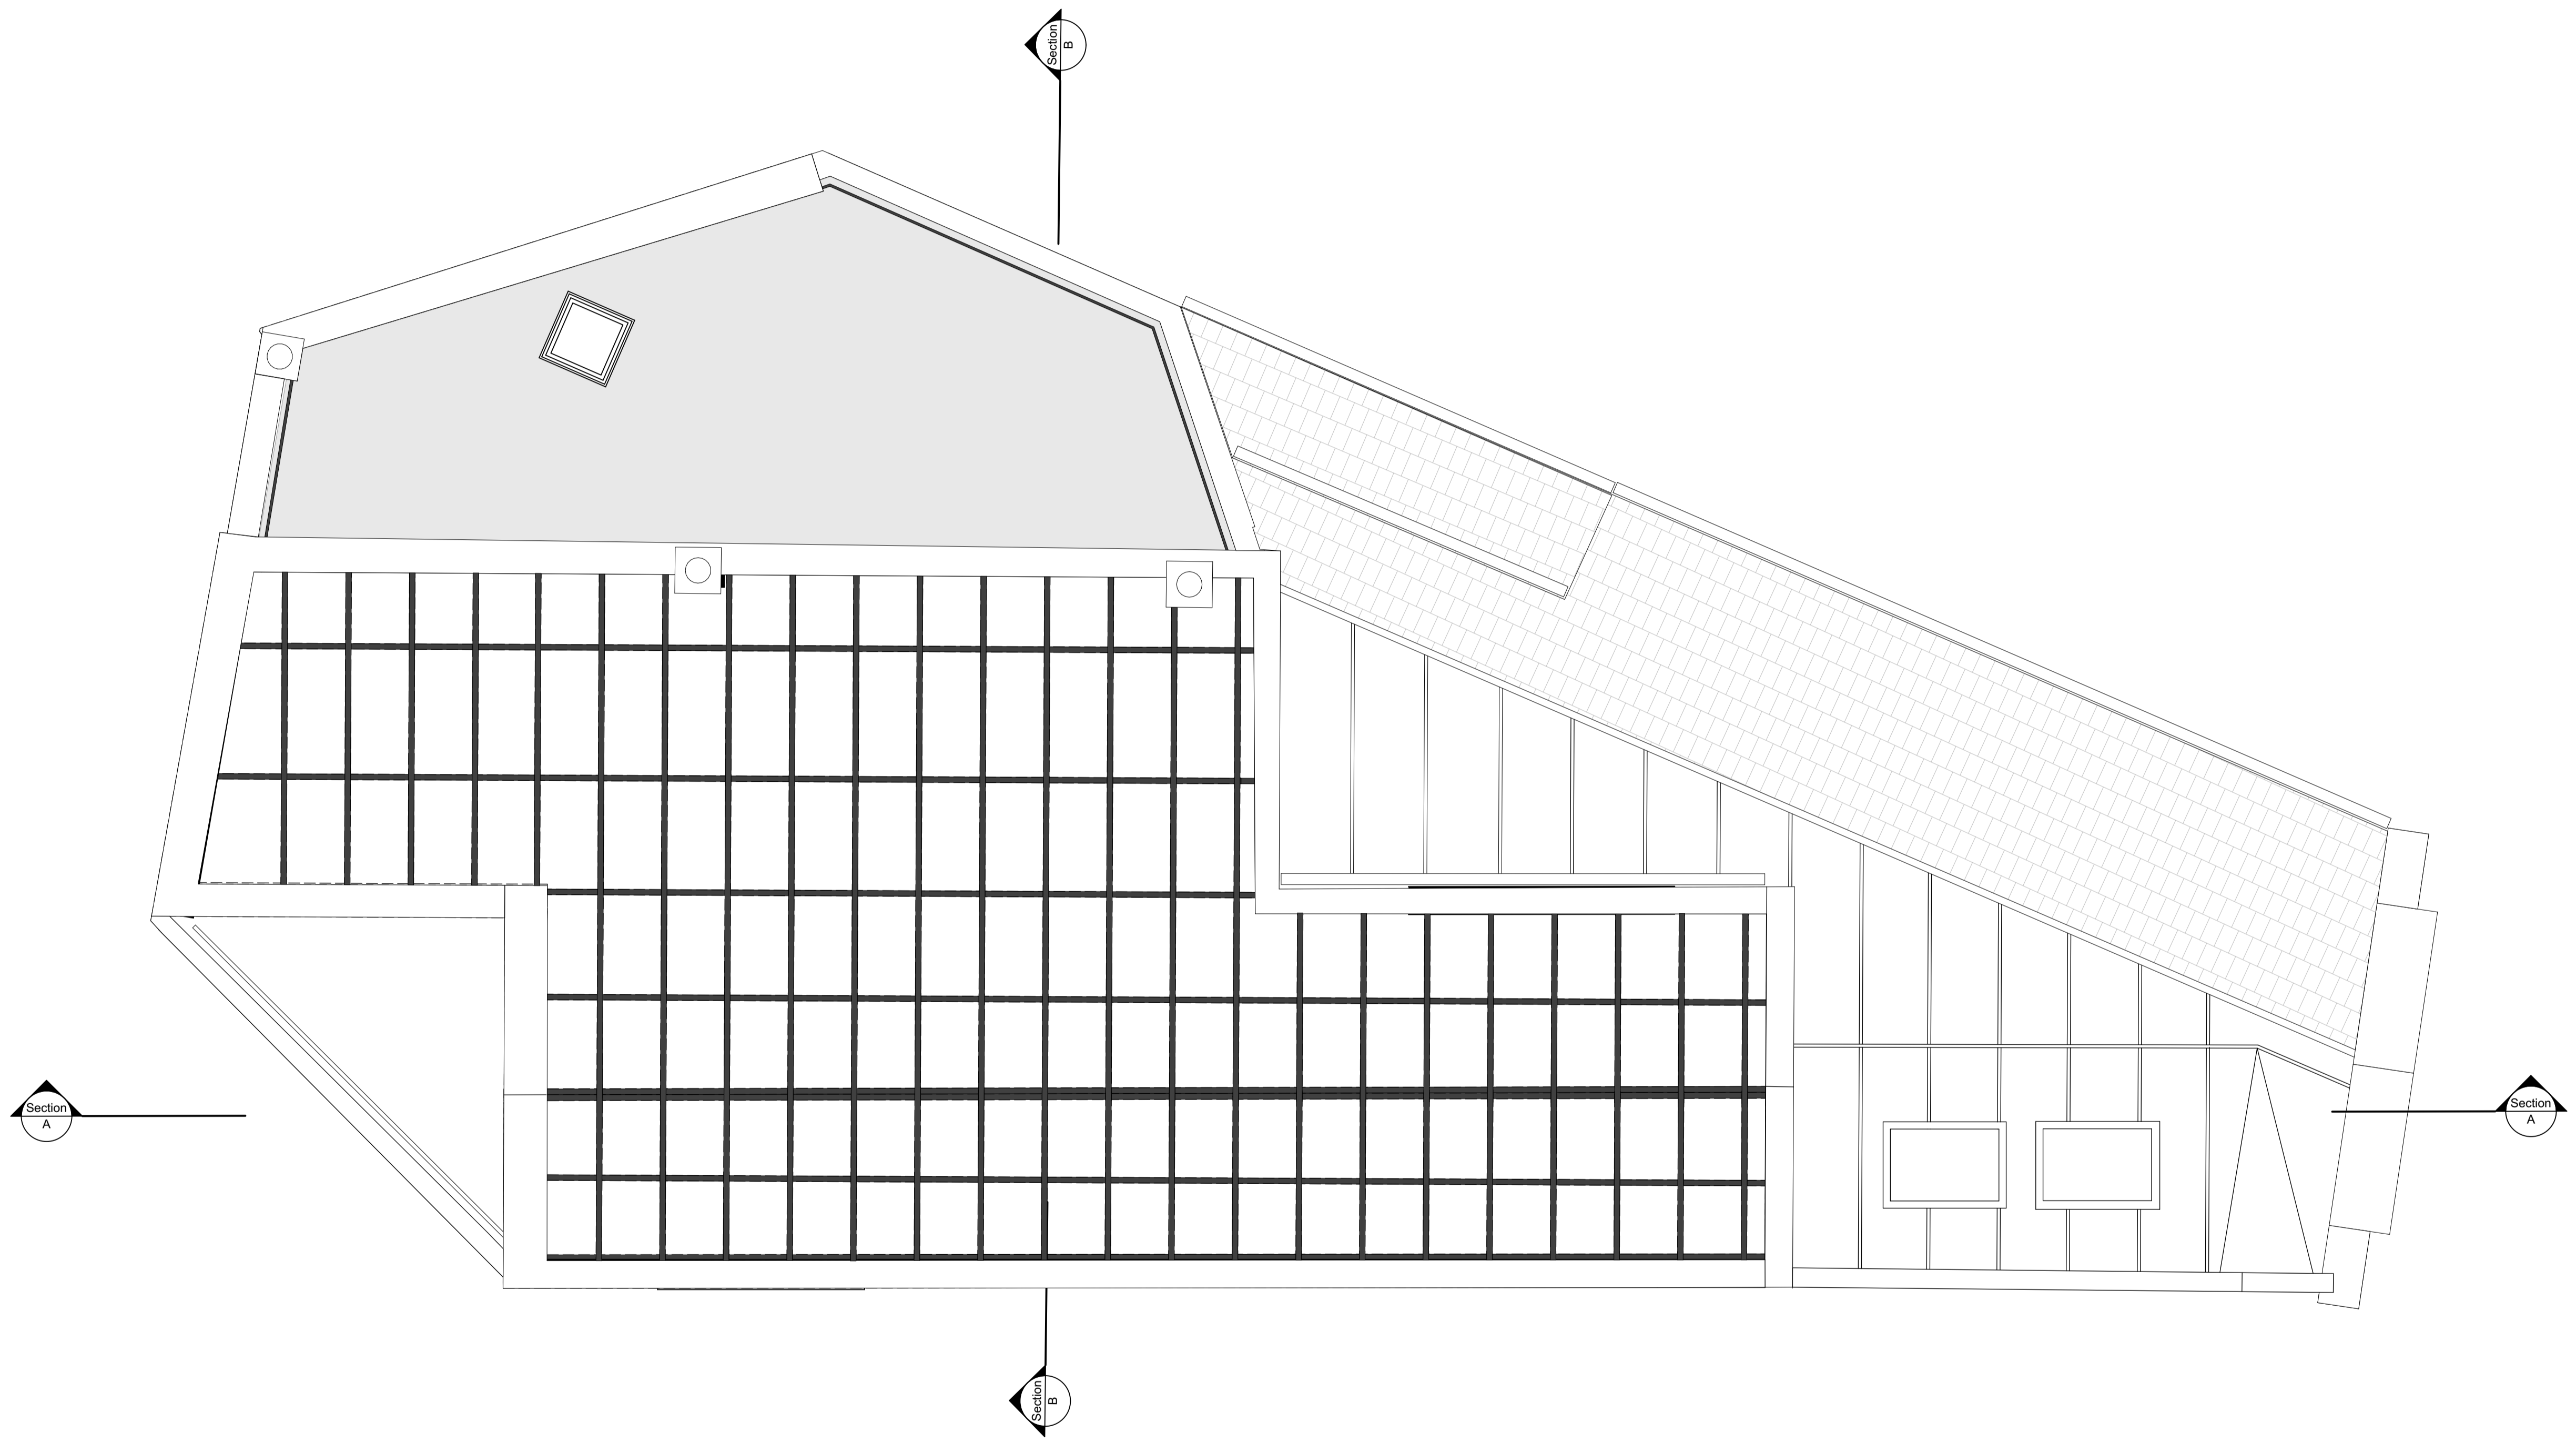



NOTES

1. This drawing remains the copyright of Chapman Architects. Do not copy, transfer or re-assign this drawing in digital or hardcopy format to a third party without written consent of Chapman Architects.
2. Do not scale from drawings. Only use stated dimensions. Check all dimensions on site and please report any discrepancies to architect.
3. Drawings to be read in conjunction with other consultant's drawings and specifications.

KEY

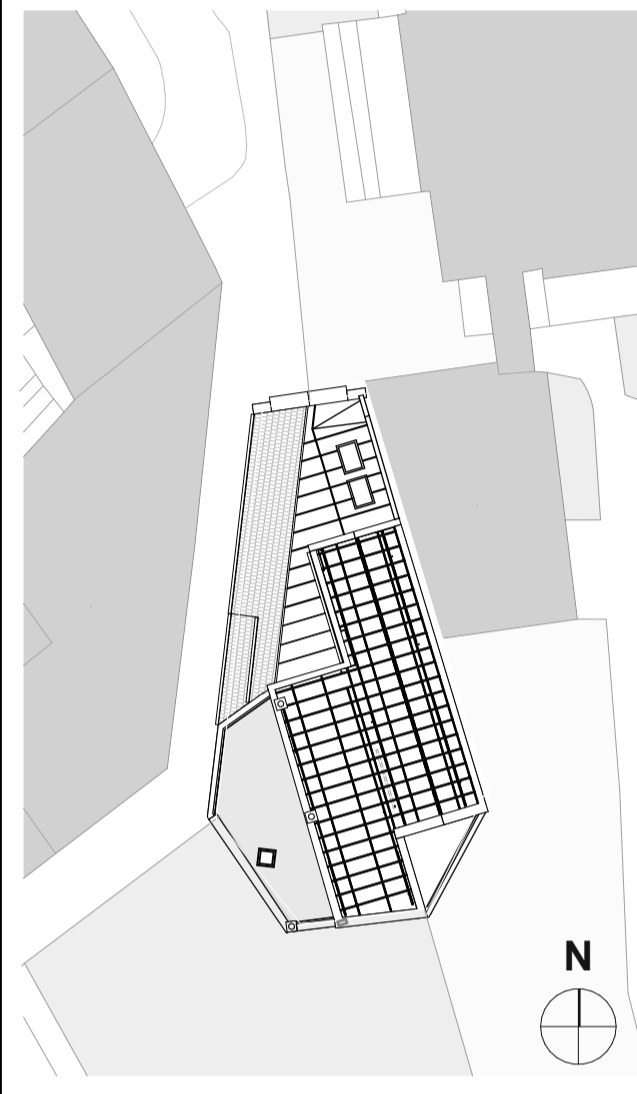

Existing Roof Plan
1:50 at A1

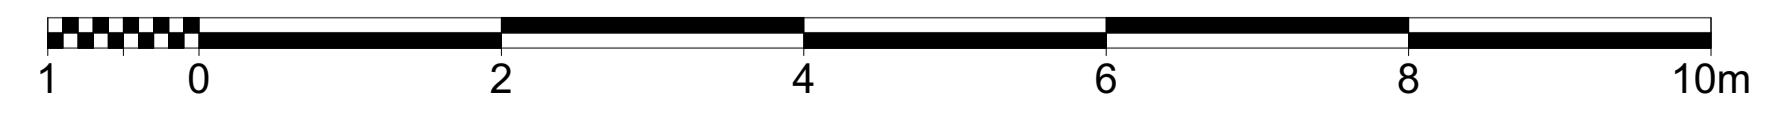

P02	Planning Issue	LD	05.08.22
P01	Planning Issue	LD HB	05.05.19
rev	description	drawn checked	date

**FLITCROFT STREET
1 - 5 FLITCROFT STREET, LONDON**

Existing Roof Plan

project ref	scale(s)	original paper size
1707	1:50	A1

name :	project	originator	volume	level	type	role	number
	FLITC	CA	00	RF	DR	A	2000

status : suitability description :
S2 SUITABLE FOR INFORMATION

revision : revision description :
P02 PRELIMINARY

CHAPMAN ARCHITECTS
T: 020 7631 5320 E: mail@chapmanarchitects.co.uk