
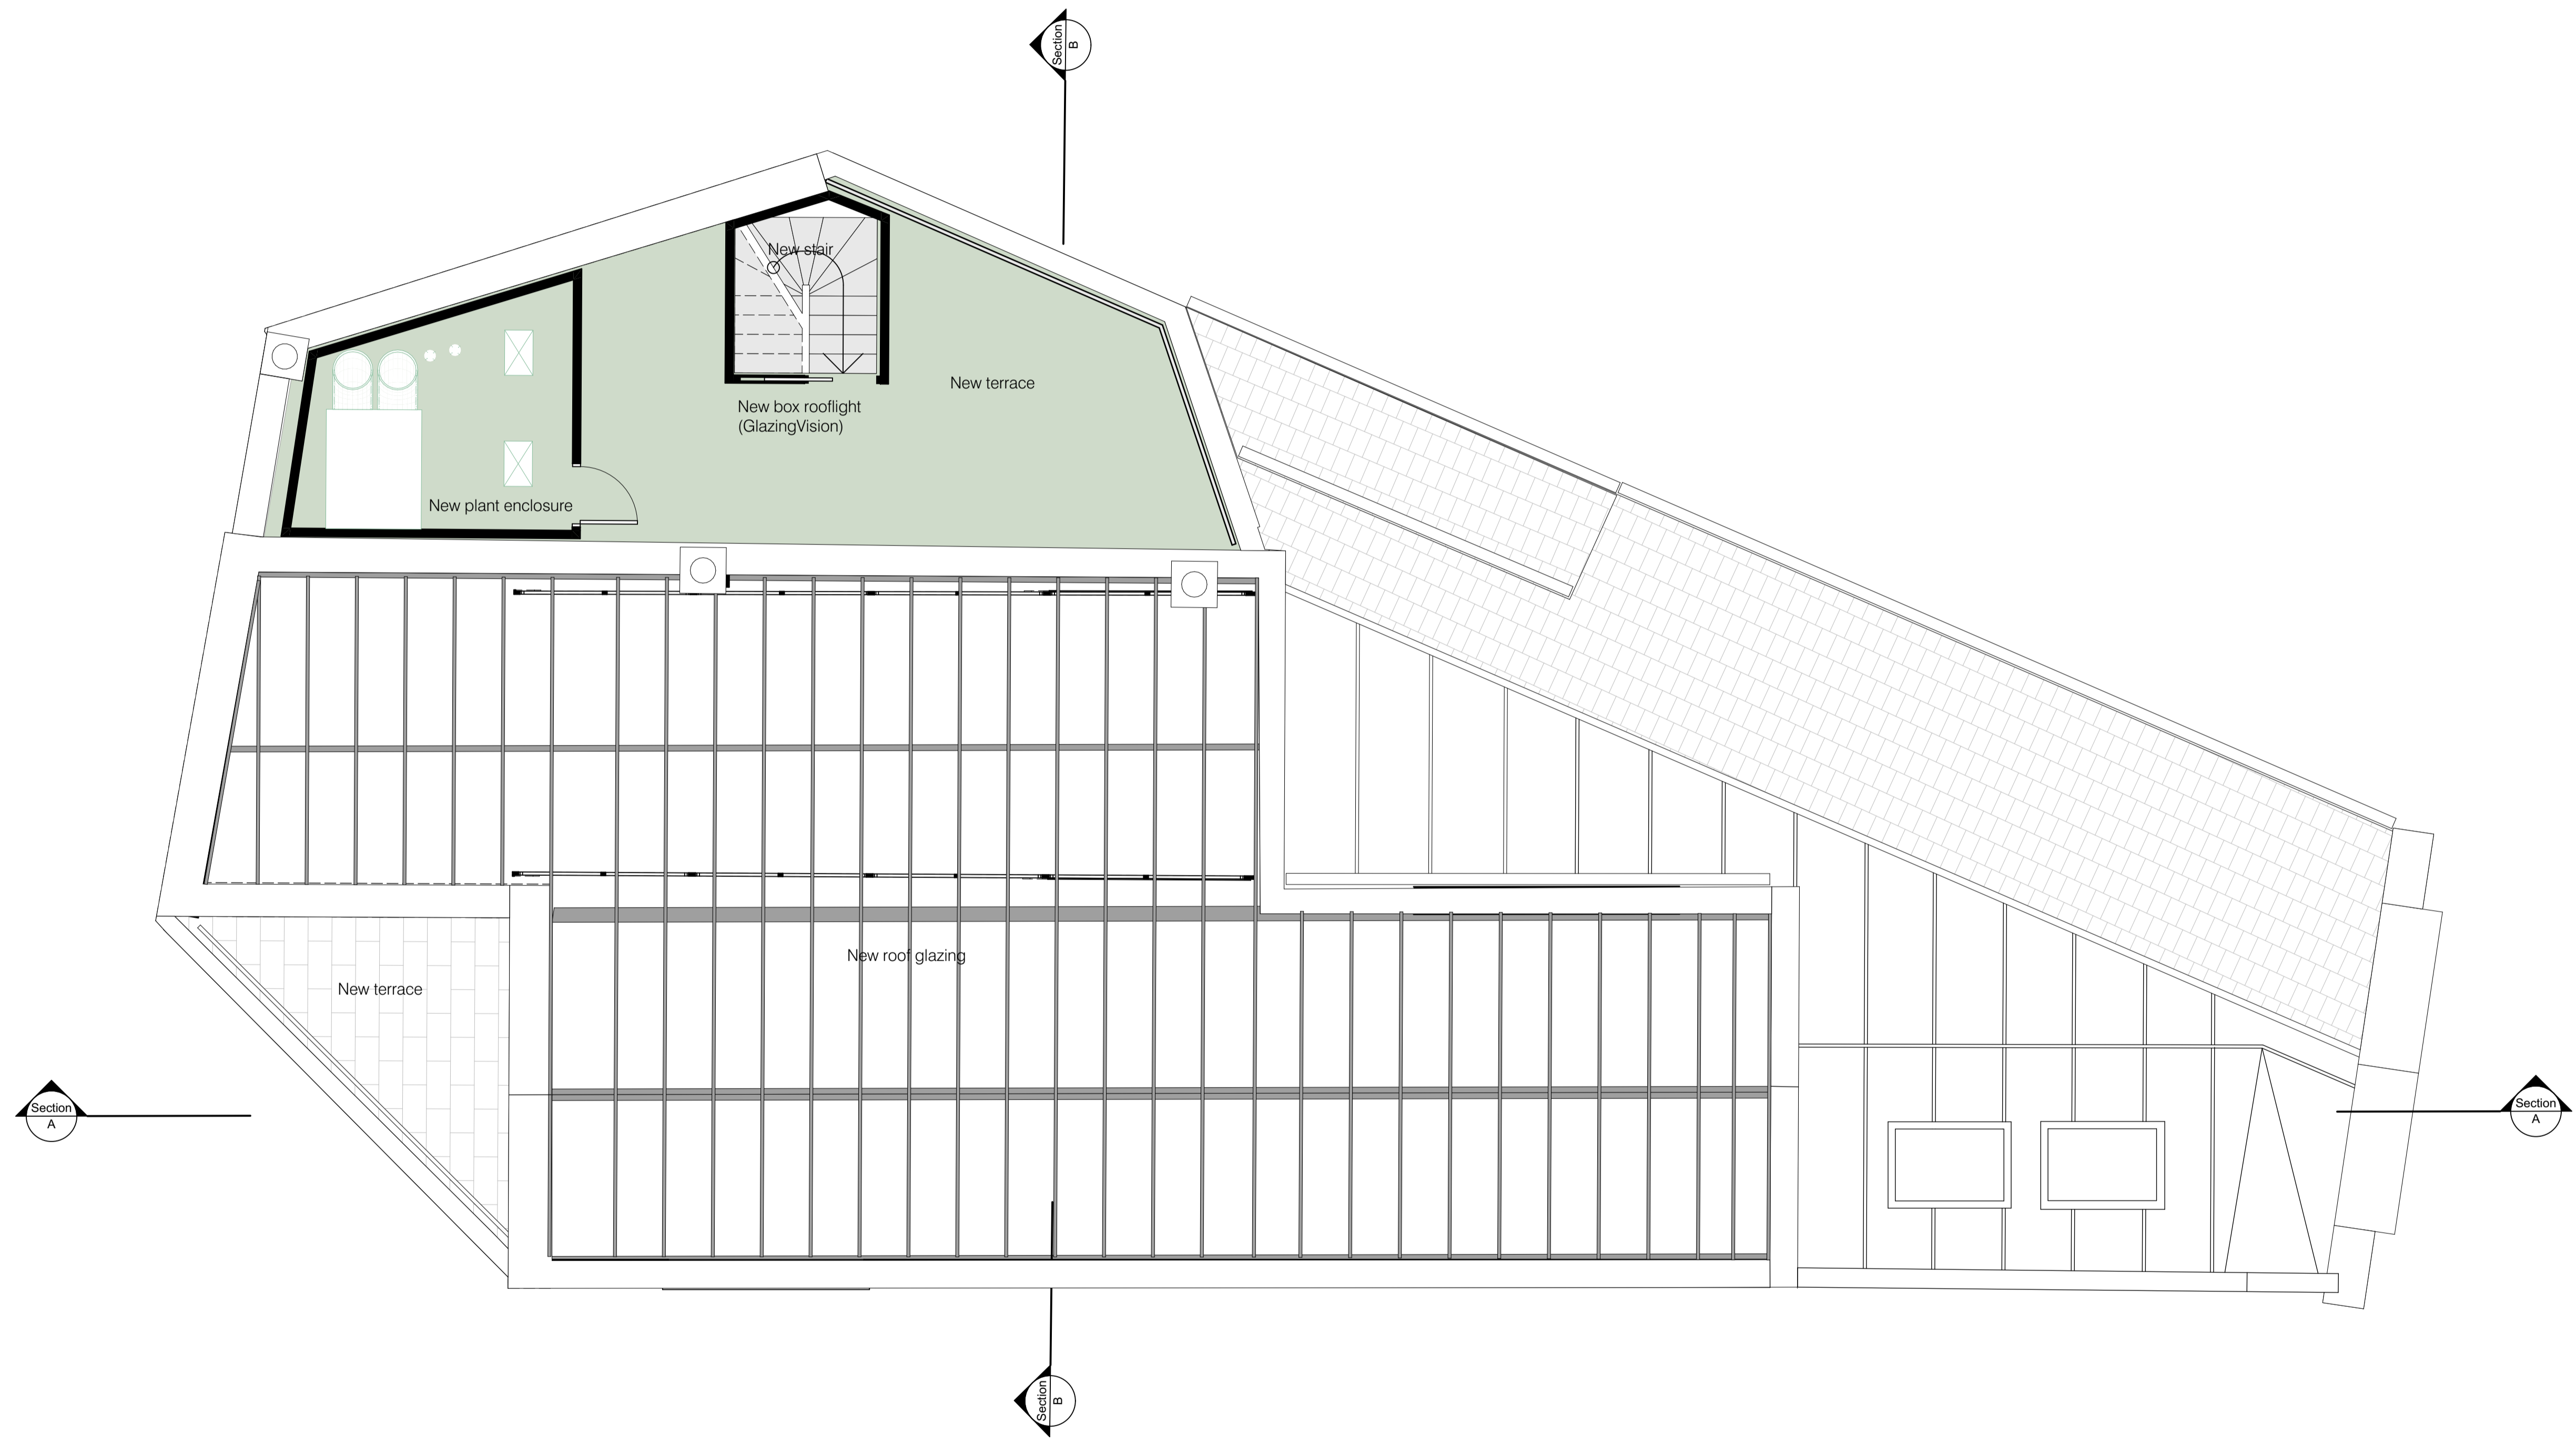


NOTES

1. This drawing remains the copyright of Chapman Architects. Do not copy, transfer or re-assign this drawing in digital or hardcopy format to a third party without written consent of Chapman Architects.
2. Do not scale from drawings. Only use stated dimensions. Check all dimensions on site and please report any discrepancies to architect.
3. Drawings to be read in conjunction with other consultant's drawings and specifications.

KEY

- █ Structural
- █ Environmental
- Extent of existing floor
- Extent of new floor

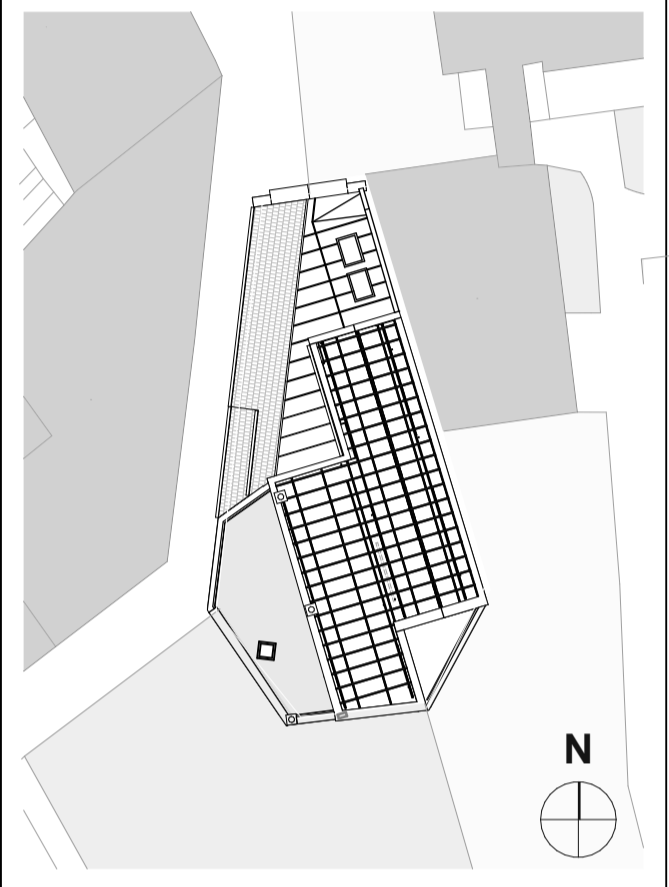

P03	Planning Issue	LD	05.08.22
P02	Planning Issue	LD	05.04.19
P01	Draft issue for costing	LD	22.03.19
rev	description	drawn	checked date

**FLITCROFT STREET
1 - 5 FLITCROFT STREET, LONDON**


Proposed Roof Plan

project ref	scale(s)	original paper size
1707	1:50	A1

name :	project	originator	volume	level	type	role	number
	FLITC	CA	00	RF	DR	A	2002

status :	reliability	description :
S2	SUITABLE FOR INFORMATION	
revision :	revision	description :
P03	PRELIMINARY	

CHAPMAN ARCHITECTS
T: 020 7631 5320 E: mail@chapmanarchitects.co.uk

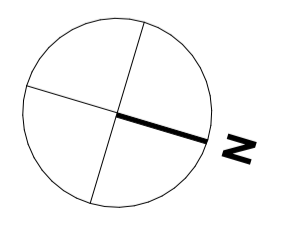

Proposed Roof Plan
1:50 at A1

