


Proposed Front Elevation

Scale 1:50 @ A1, 1:100 @ A3

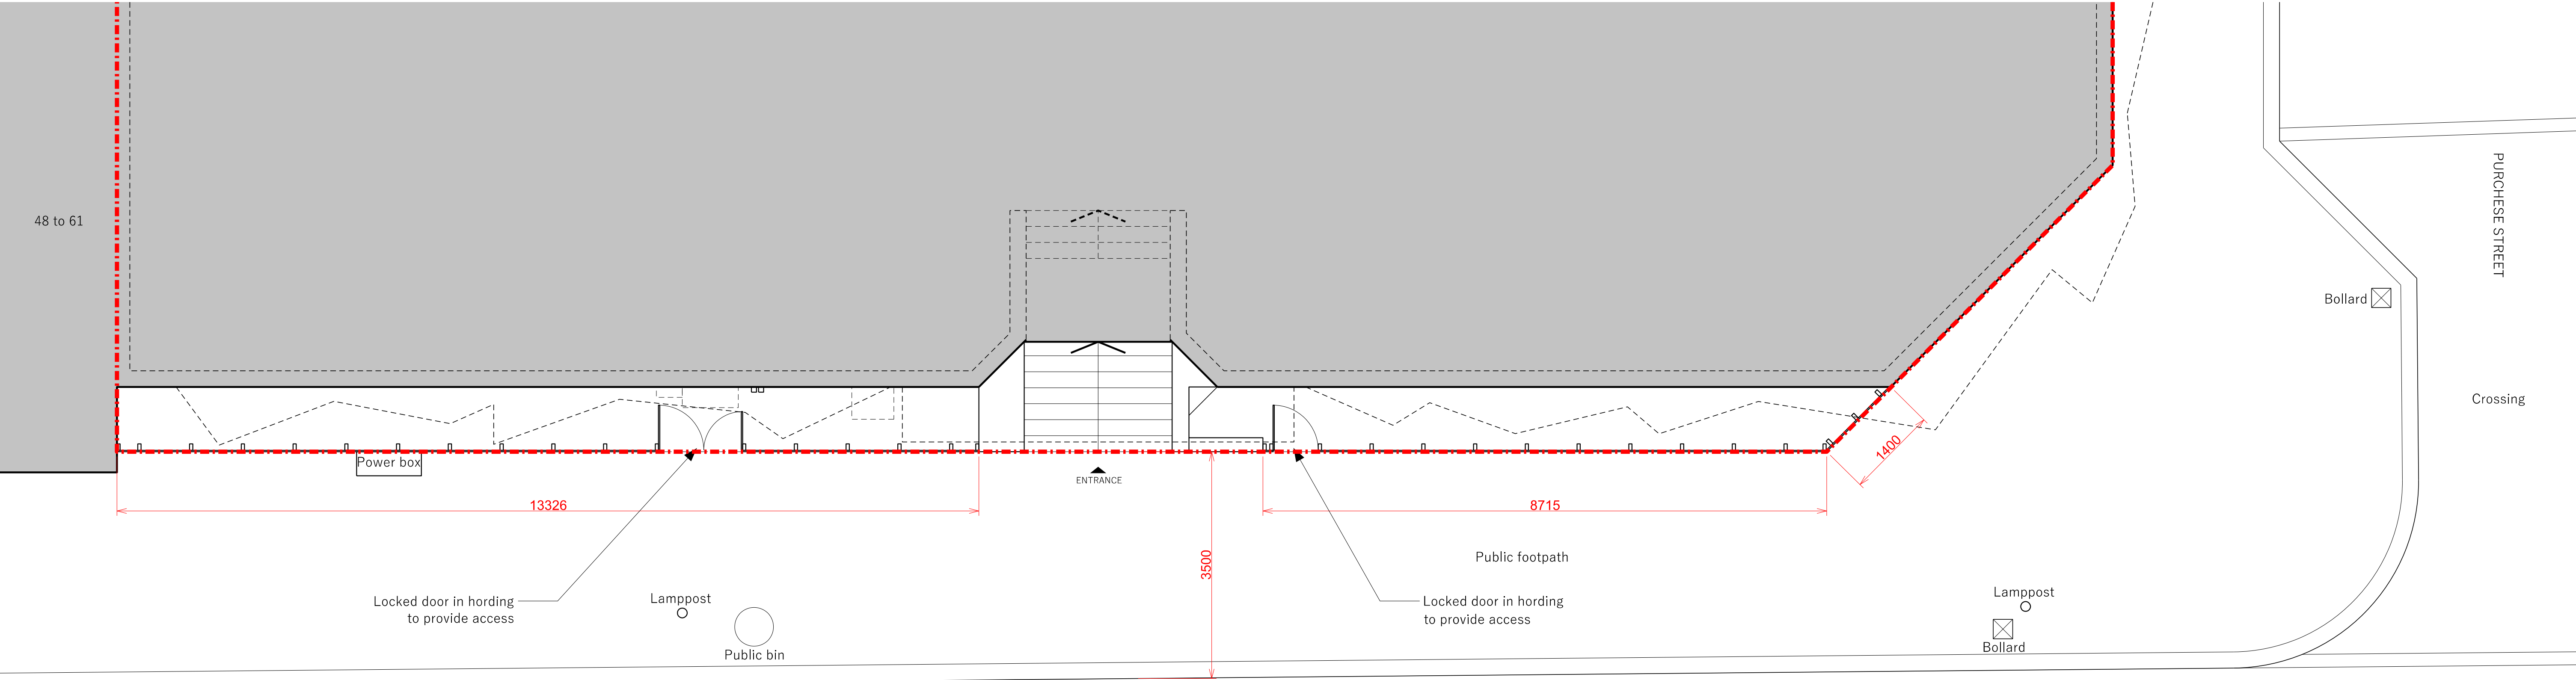

Proposed Ground Plan

Scale 1:50 @ A1, 1:100 @ A3

CRAFTED  
ARCHITECTURE & PLANNING

Planning  
General Arrangement

<b>Project</b> Phoenix Court Spaces Ltd, Phoenix Court, 2 Brill Place, London, NW1 1DX	
<b>Drawing</b> Proposed Floor Plan and Elevation	
<b>Scale</b> 1:50 @ A1, 1:100 @ A3	<b>Date of first issue</b> 01.10.2021
<b>Drawing number</b> 328_102	<b>Revision</b> B

Revision	Date	Notes
A	01.10.2021	FIRST ISSUE
B	06.09.2022	PLANNING

**General Notes**


This drawing should be read in conjunction with all other Crafted Architecture & Planning Ltd (CAP's) drawings and accompanying written information.

Any discrepancies in the drawn or written information to be reported to Crafted Architecture & Planning Ltd (CAP) without delay.

It is the contractor's responsibility to ensure that all built works are constructed in line with the latest UK Building Regulations.

Use figured dimensions only.

**Legend**  
Boundary Line

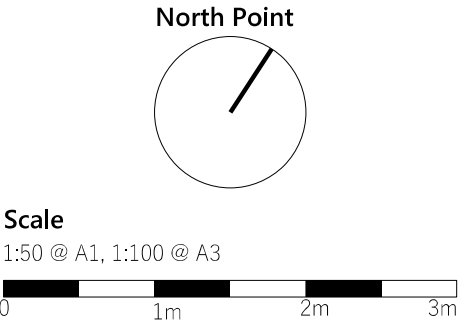

Crafted Architecture & Planning Ltd  
studio@capltd.co.uk

Use figured dimensions only.  
Confirm all dimensions on site.

Copyright © Crafted Architecture & Planning Ltd 2022