


Proposed Section A  
Scale 1:25 @ A1, 1:50 @ A3

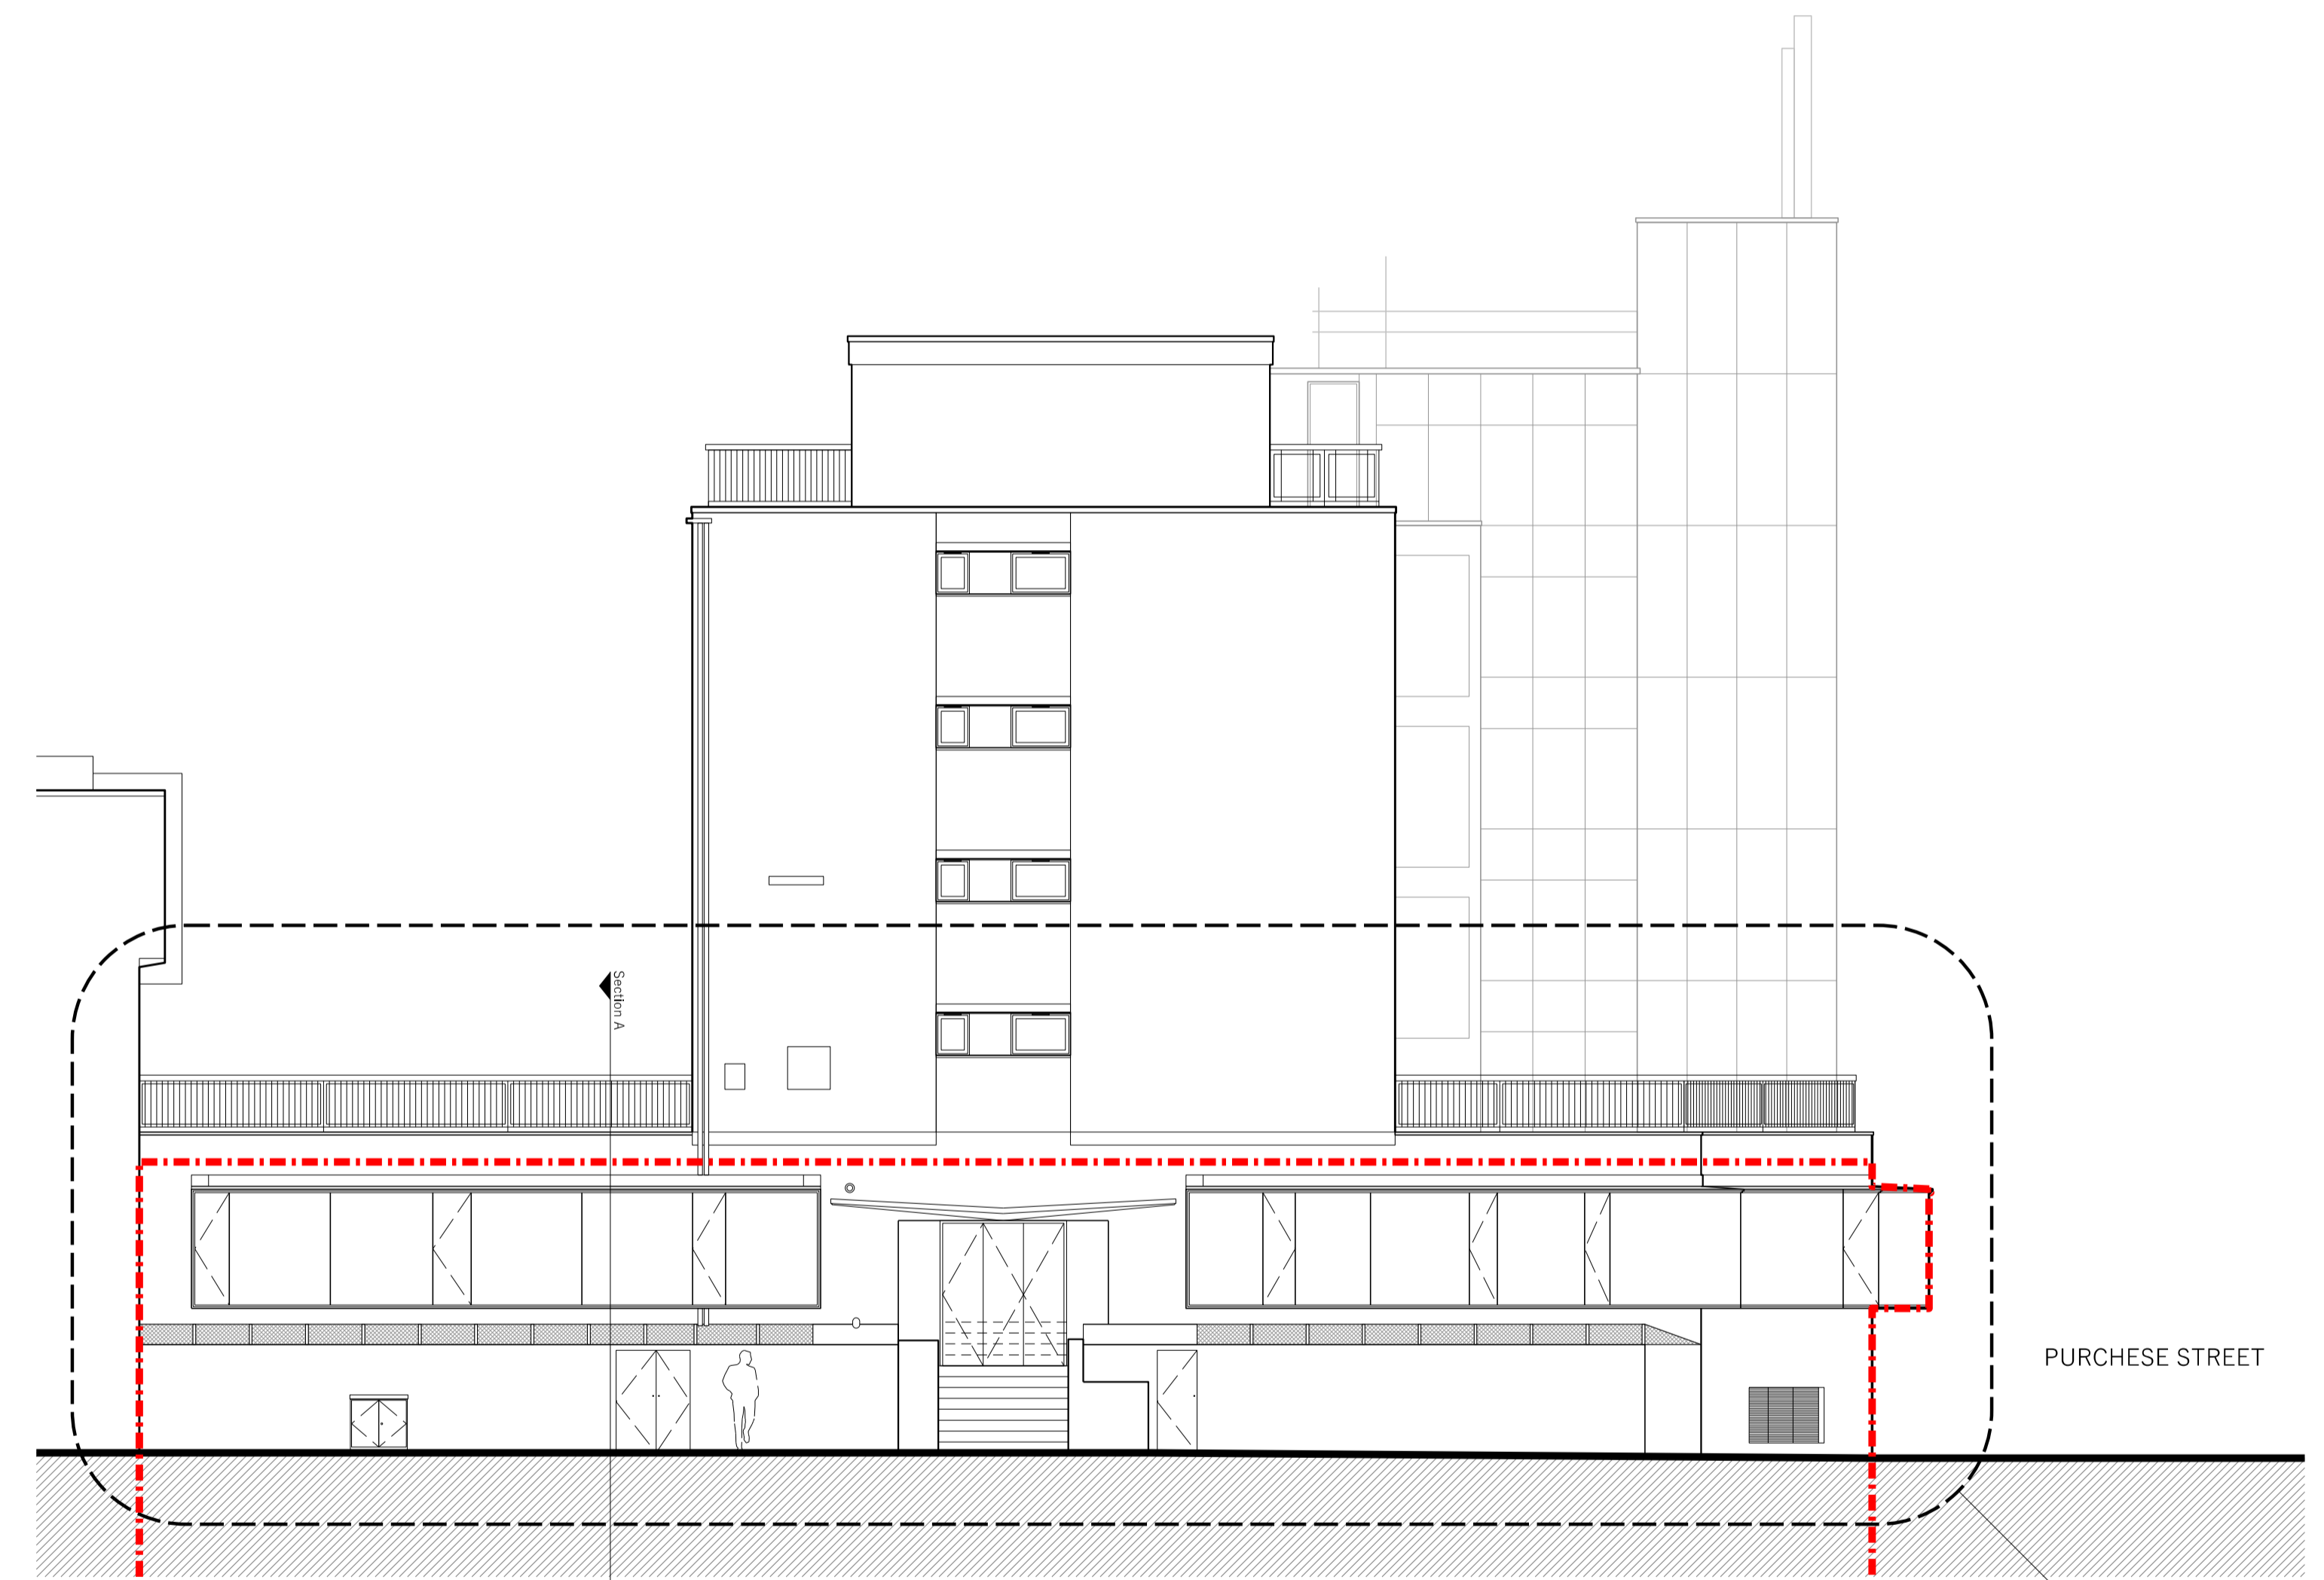

Proposed Front Elevation - Full  
Scale 1:100 @ A1, 1:200 @ A3

Detail: 328\_002

## Planning General Arrangement

<b>Project</b>	
Phoenix Court Spaces Ltd, Phoenix Court, 2 Brill Place, London, NW1 1DX	
<b>Drawing</b>	
Proposed Elevation and Section	
<b>Scale</b>	<b>Date of first issue</b>
1:25 @ A1, 1:50 @ A3	01.10.2021
<b>Drawing number</b>	<b>Revision</b>
328_103	B

Revision	Date	Notes
A	01.10.2021	FIRST ISSUE
B	06.09.2022	PLANNING

**Legend**  
- - - - - Boundary Line

**General Notes**  
This drawing should be read in conjunction with all other Crafted Architecture & Planning Ltd (CAP's) drawings and accompanying written information.  
Any discrepancies in the drawn or written information to be reported to Crafted Architecture & Planning Ltd (CAP) without delay.  
It is the contractor's responsibility to ensure that all built works are constructed in line with the latest UK Building Regulations.

Use figured dimensions only.

