


ARKWRIGHT ROAD

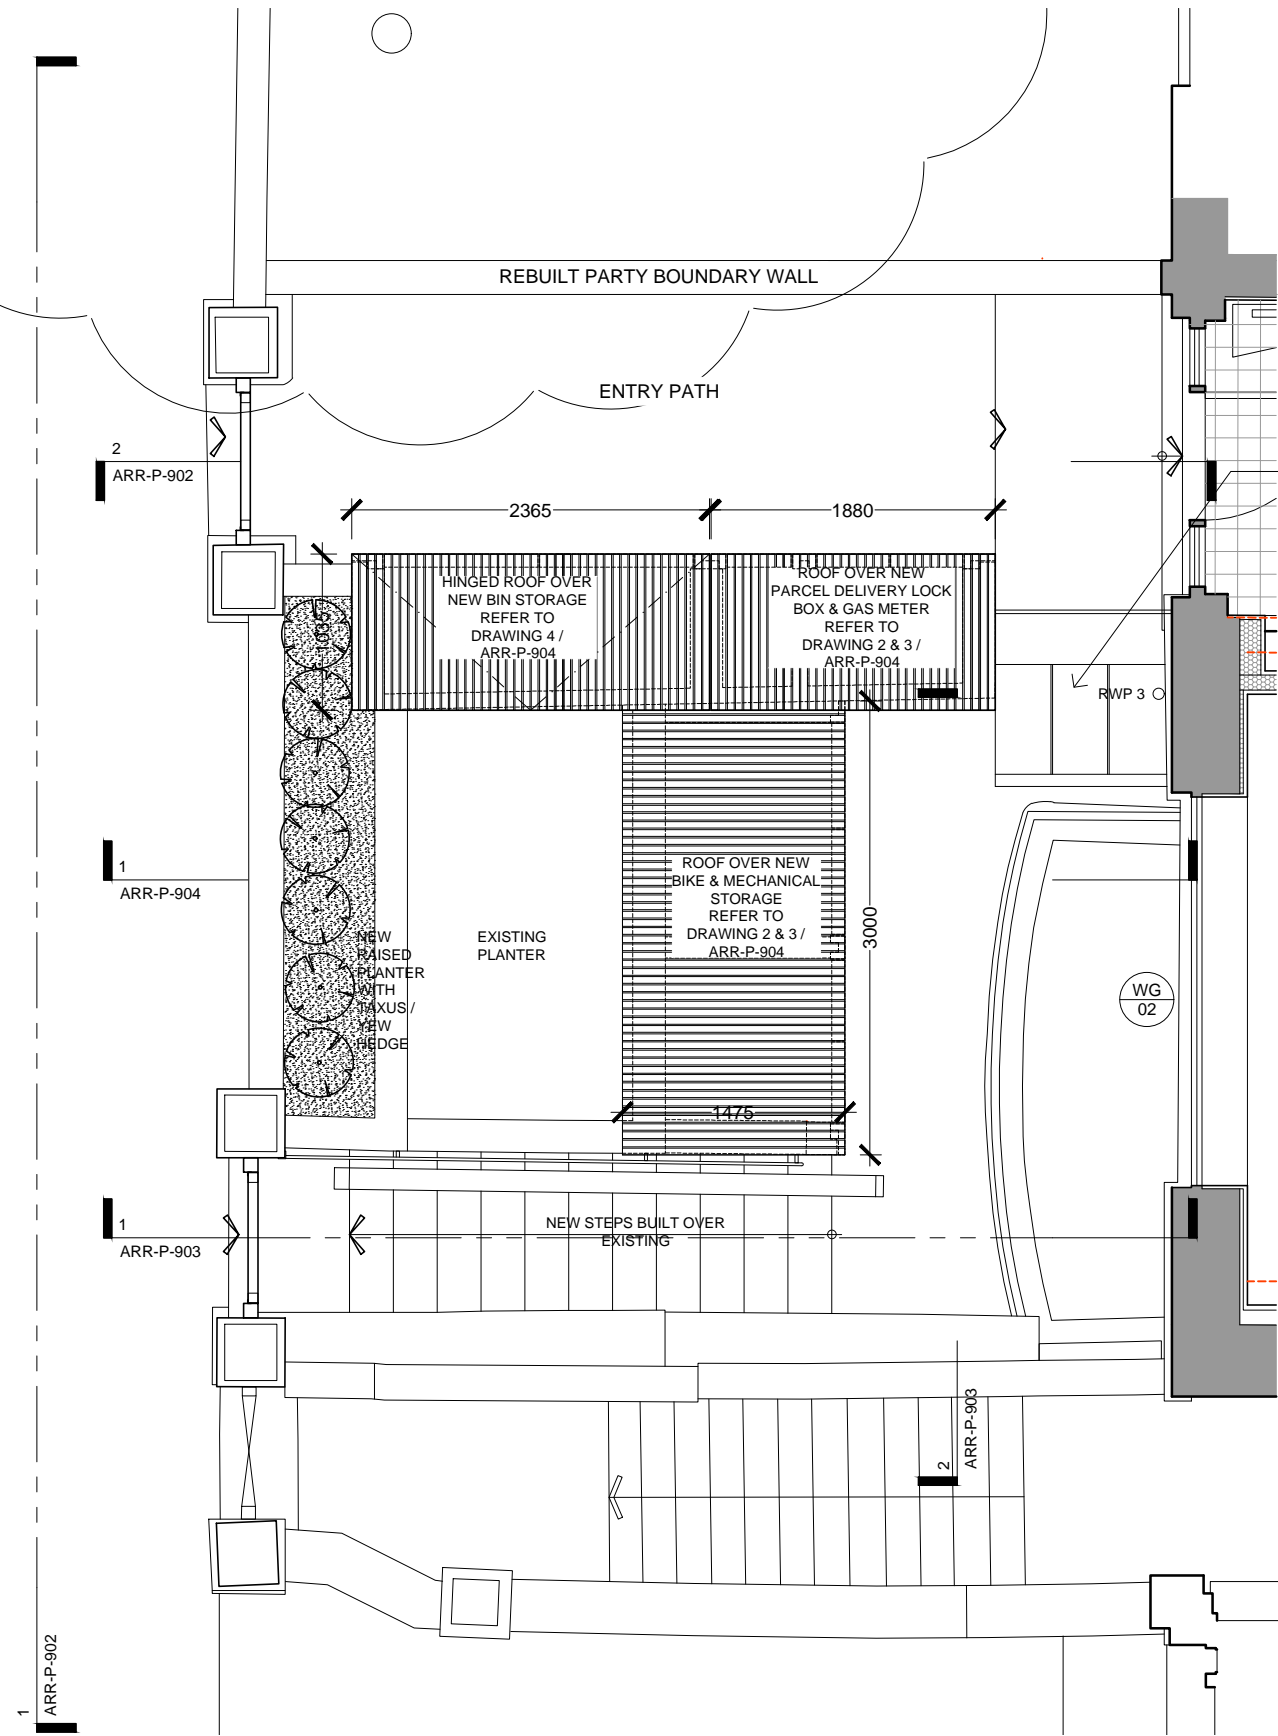


NEW CANOPY
MONO-PITCH STANDING SEAM ZINC ROOF OVER 18mm
THICK EXTERIOR-GRADE PLY OVER METAL FRAME,
PAINTED EXTERIOR-GRADE UTILITY HARDWOOD
LAPPED JOINT PANNELLING TO SOFFIT

REFER TO DRAWING ARR-P-905 FOR DETAILS

general notes
THIS DRAWING IS COPYRIGHT OF STUDIO MARK RUTHVEN. THIS DRAWING MUST BE READ IN CONJUNCTION WITH THE DESIGNER'S RISK ASSESSMENT. SPECIFICATION AND ALL OTHER RELEVANT DOCUMENTATION AND DRAWINGS. STUDIO MARK RUTHVEN ACCEPT NO LIABILITY FOR ANY EXPENSE, LOSS OR DAMAGE OF WHATSOEVER NATURE AND HOWEVER ARISING FROM ANY VARIATION MADE TO THIS DRAWING OR IN THE EXECUTION OF THE WORK TO WHICH IT RELATES WHICH HAS NOT BEEN REFERRED TO THEM AND THEIR APPROVAL OBTAINED.
FOR THE PURPOSE OF CONSTRUCTION DO NOT SCALE FROM THIS DRAWING OR THE COMPUTER DIGITAL DATA, ONLY FIGURED DIMENSIONS ARE TO BE USED.
IF IN DOUBT ASK.
purpose of issue
DISCHARGE OF CONDITIONS

notes

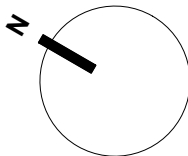

READ IN CONJUNCTION WITH
DRAWING ARR-P-900 FOR
FURTHER PLAN ANNOTATIONS
AND DIMENSIONS

0 1 2
SCALE BAR 1:50 (IN METERS @ A3)

					<i>project name</i> 21 ARKWRIGHT ROAD LONDON NW3 6AA		STUDIO M • R 92 Prince of Wales Road 11 & 13 Patwell Street London NW5 3NE Bruton BA10 0EQ T: 020 7485 0050 T: 01749 987 444		
					<i>drawing title</i> FRONT GARDEN & LGF TERRACE ROOF PLAN				
<i>rev</i>	<i>notes</i>	<i>date</i>	<i>by</i>	<i>checked</i>	<i>scale</i> 1:50 @ A3	<i>date</i> 05.09.22	<i>project ref.</i>	<i>drawing no.</i>	<i>revision</i>
* for construction do not scale from this drawing. * check all dimensions on site.					<i>drawn by</i> MP	<i>checked</i> MR	ARR	ARR-P-901	-