



Key:

GENERAL NOTES:  
 Do not scale from drawings.  
 Errors to be reported immediately to the Architect.  
 To be read in conjunction with all relevant Architects',  
 Services and Structural Engineers' drawings.  
 All existing site, tree and building information has been compiled from  
 different sources. All dimensions to be checked on site.

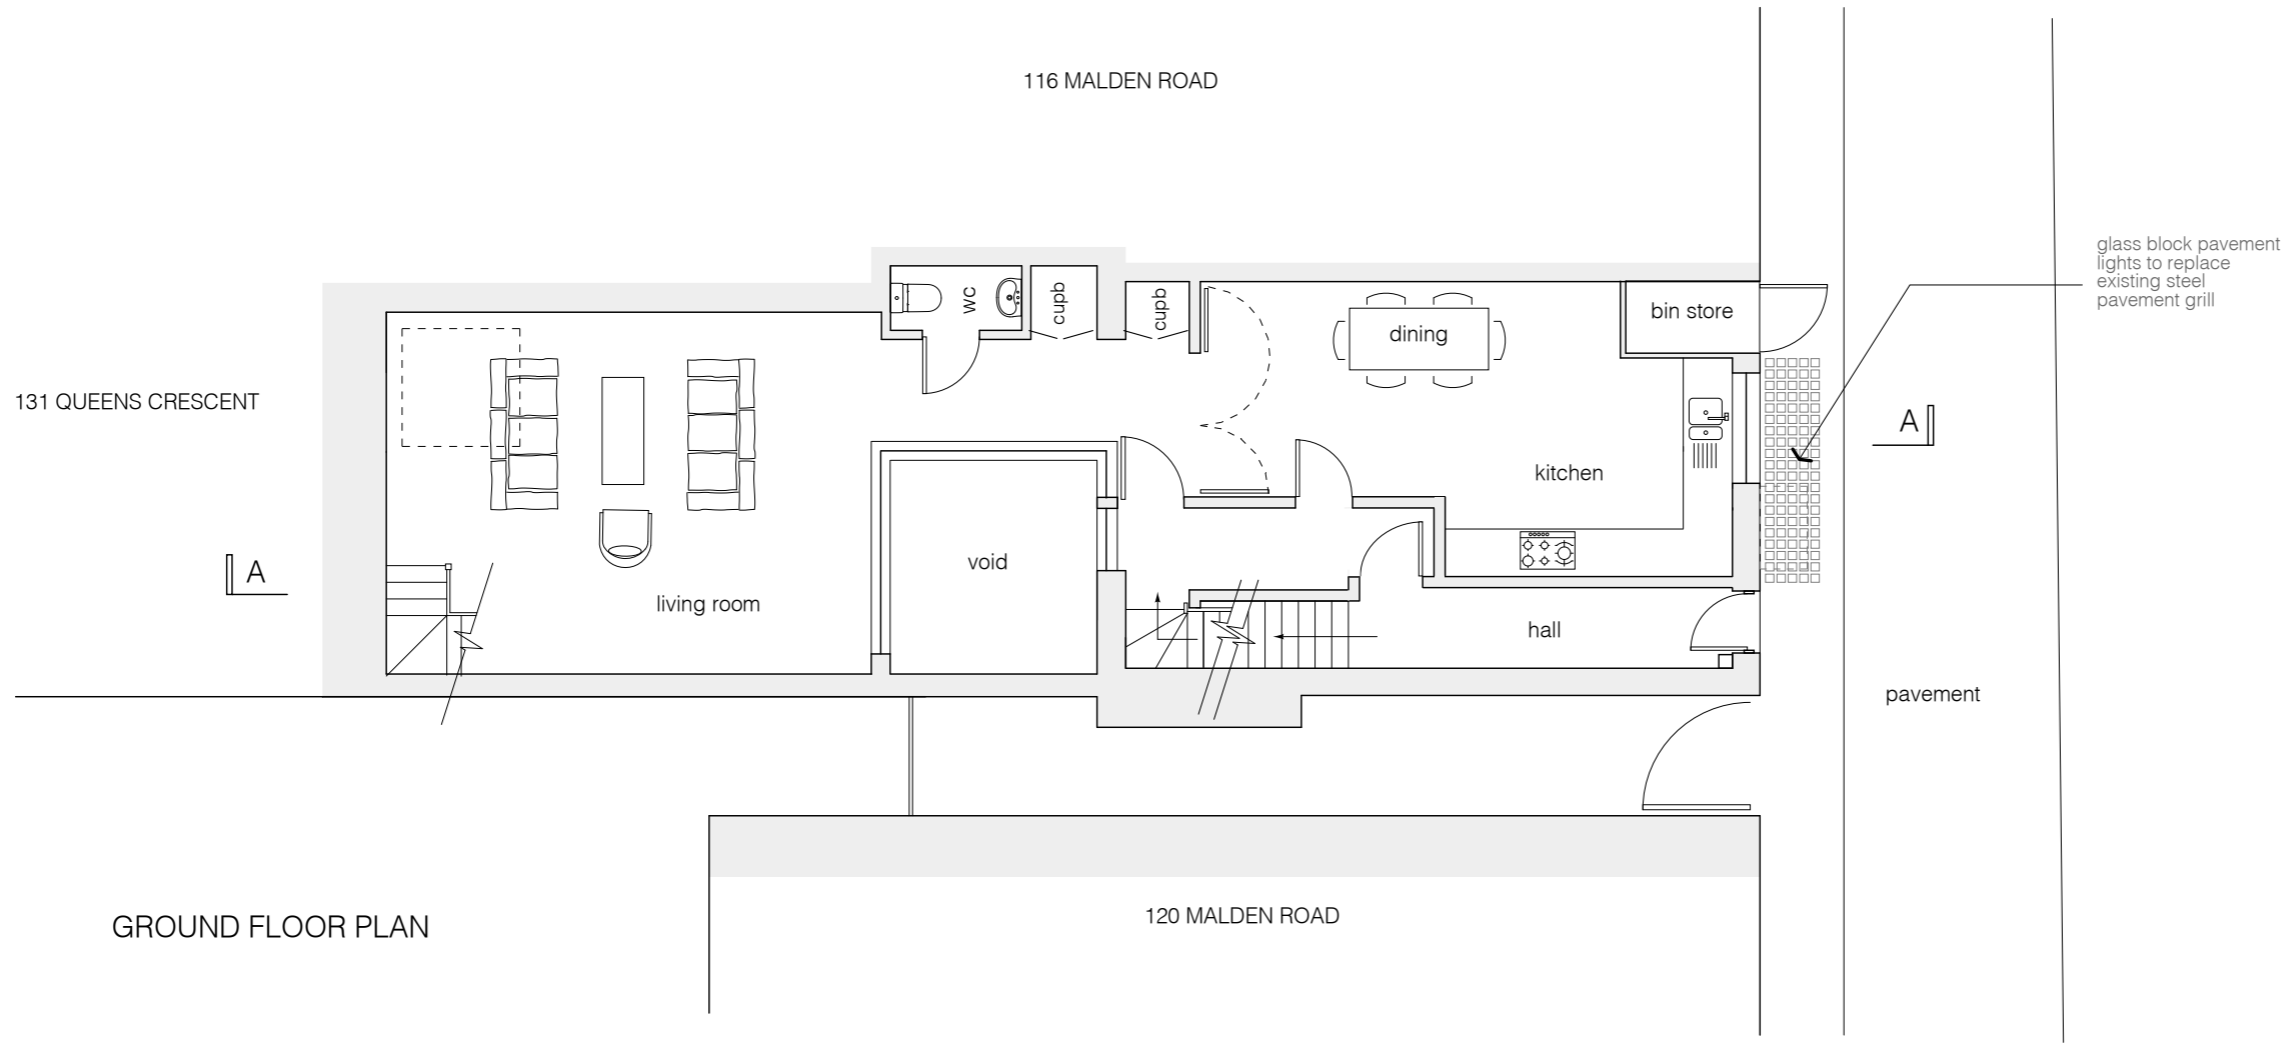

GROUND FLOOR PLAN

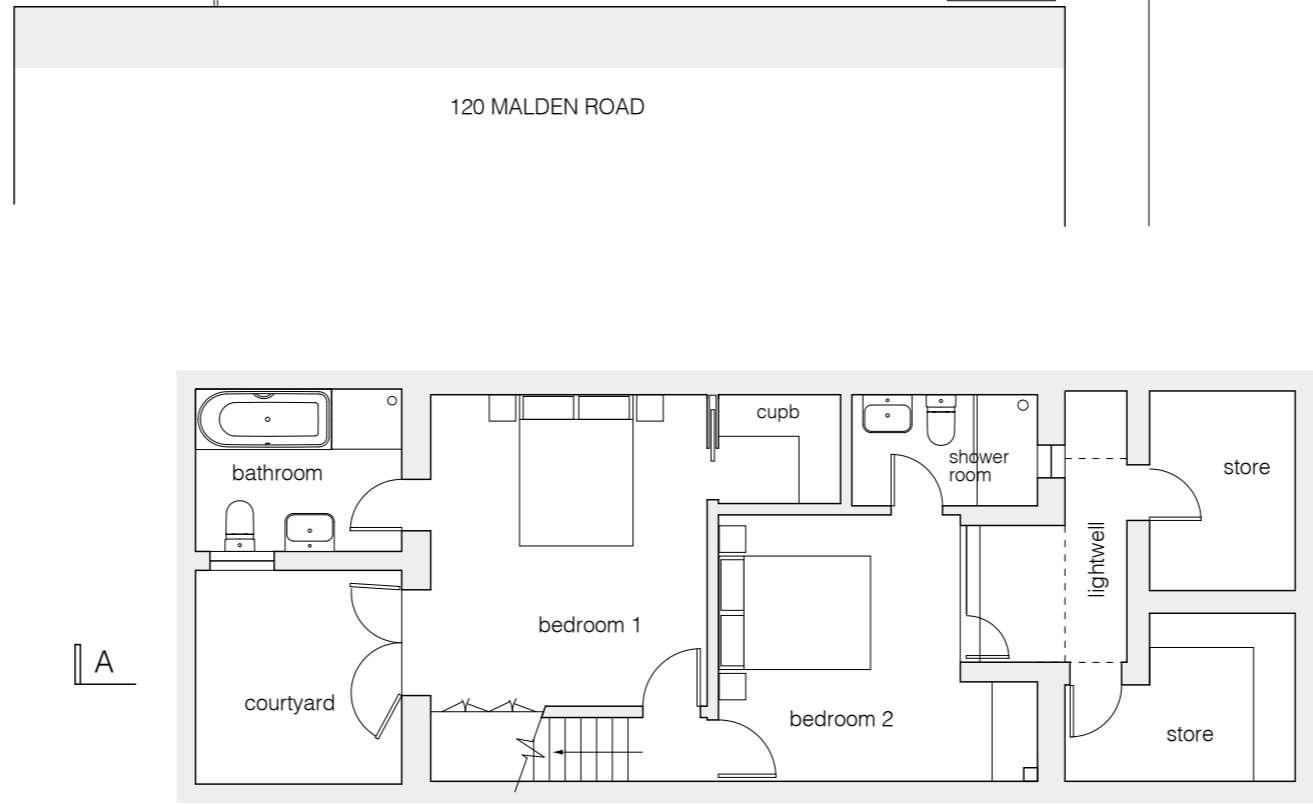

LOWER GROUND FLOOR PLAN

Rev	Date	Description	By	Chk	App

william | carter <sup>ltd</sup>

First Floor  
 9 Belsize Park  
 London NW3 4ES  
 T +44 (0)20 7813 3349  
 F +44 (0)20 7100 8217  
 E info@william-carter.com  
 I www.william-carter.com

Client:

Project:  
**118 Malden Road,  
 London NW5 4BY**

Title:  
**Floor Plans 1 - Proposed**

Scale: **1:100@A3** Date: **Sept 2022**

Job No.	Drawing Number	Revision
0902	<b>118MR/FP/P1</b>	<b>A</b>