




For Planning

Application Boundary

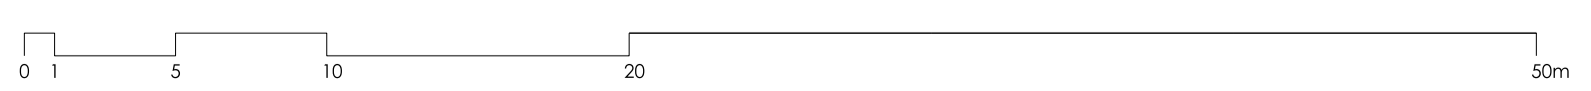

Jamie Fobert
 — Architects
 Rochelle, 22 Club Row
 London E2 7EY
 T: +44 (0) 207 553 6560
 mail@jamiefobertarchitects.com
 Copyright of Jamie Fobert Architects Ltd 2022

Unless indicated below, this drawing is for information only.
 Do not scale. Use figured dimensions only. All dimensions to be checked on site.

Issue/Revision	Date	Rev
For Planning	24 08 22	-

Project	12 & 13 Primrose Hill Studios
Subject	Site Plan
Scale	1:250
Original Size	A1
Date	24 08 22
Drawing No.	352_P_002