

GAINSBOROUGH GARDENS
GA010 revA EXISTING GROUND FLOOR DEMOLITION PLAN

22080 _ DRAWING STATUS _ Published 20/09/22



Scale 1:100 @ A3




North

Do not scale for construction. Use figured dimensions only. All discrepancies to be verified with architect prior to ordering or construction/execution. Confirm all setting out with architect prior to construction. Drawing to be read in conjunction with all other documents. Copyright Architecture for London.

Architecture for London
3-5 Bleeding Heart Yard
London EC1N 8SJ
020 3637 4236
architectureforlondon.com

**Architecture
for London.**

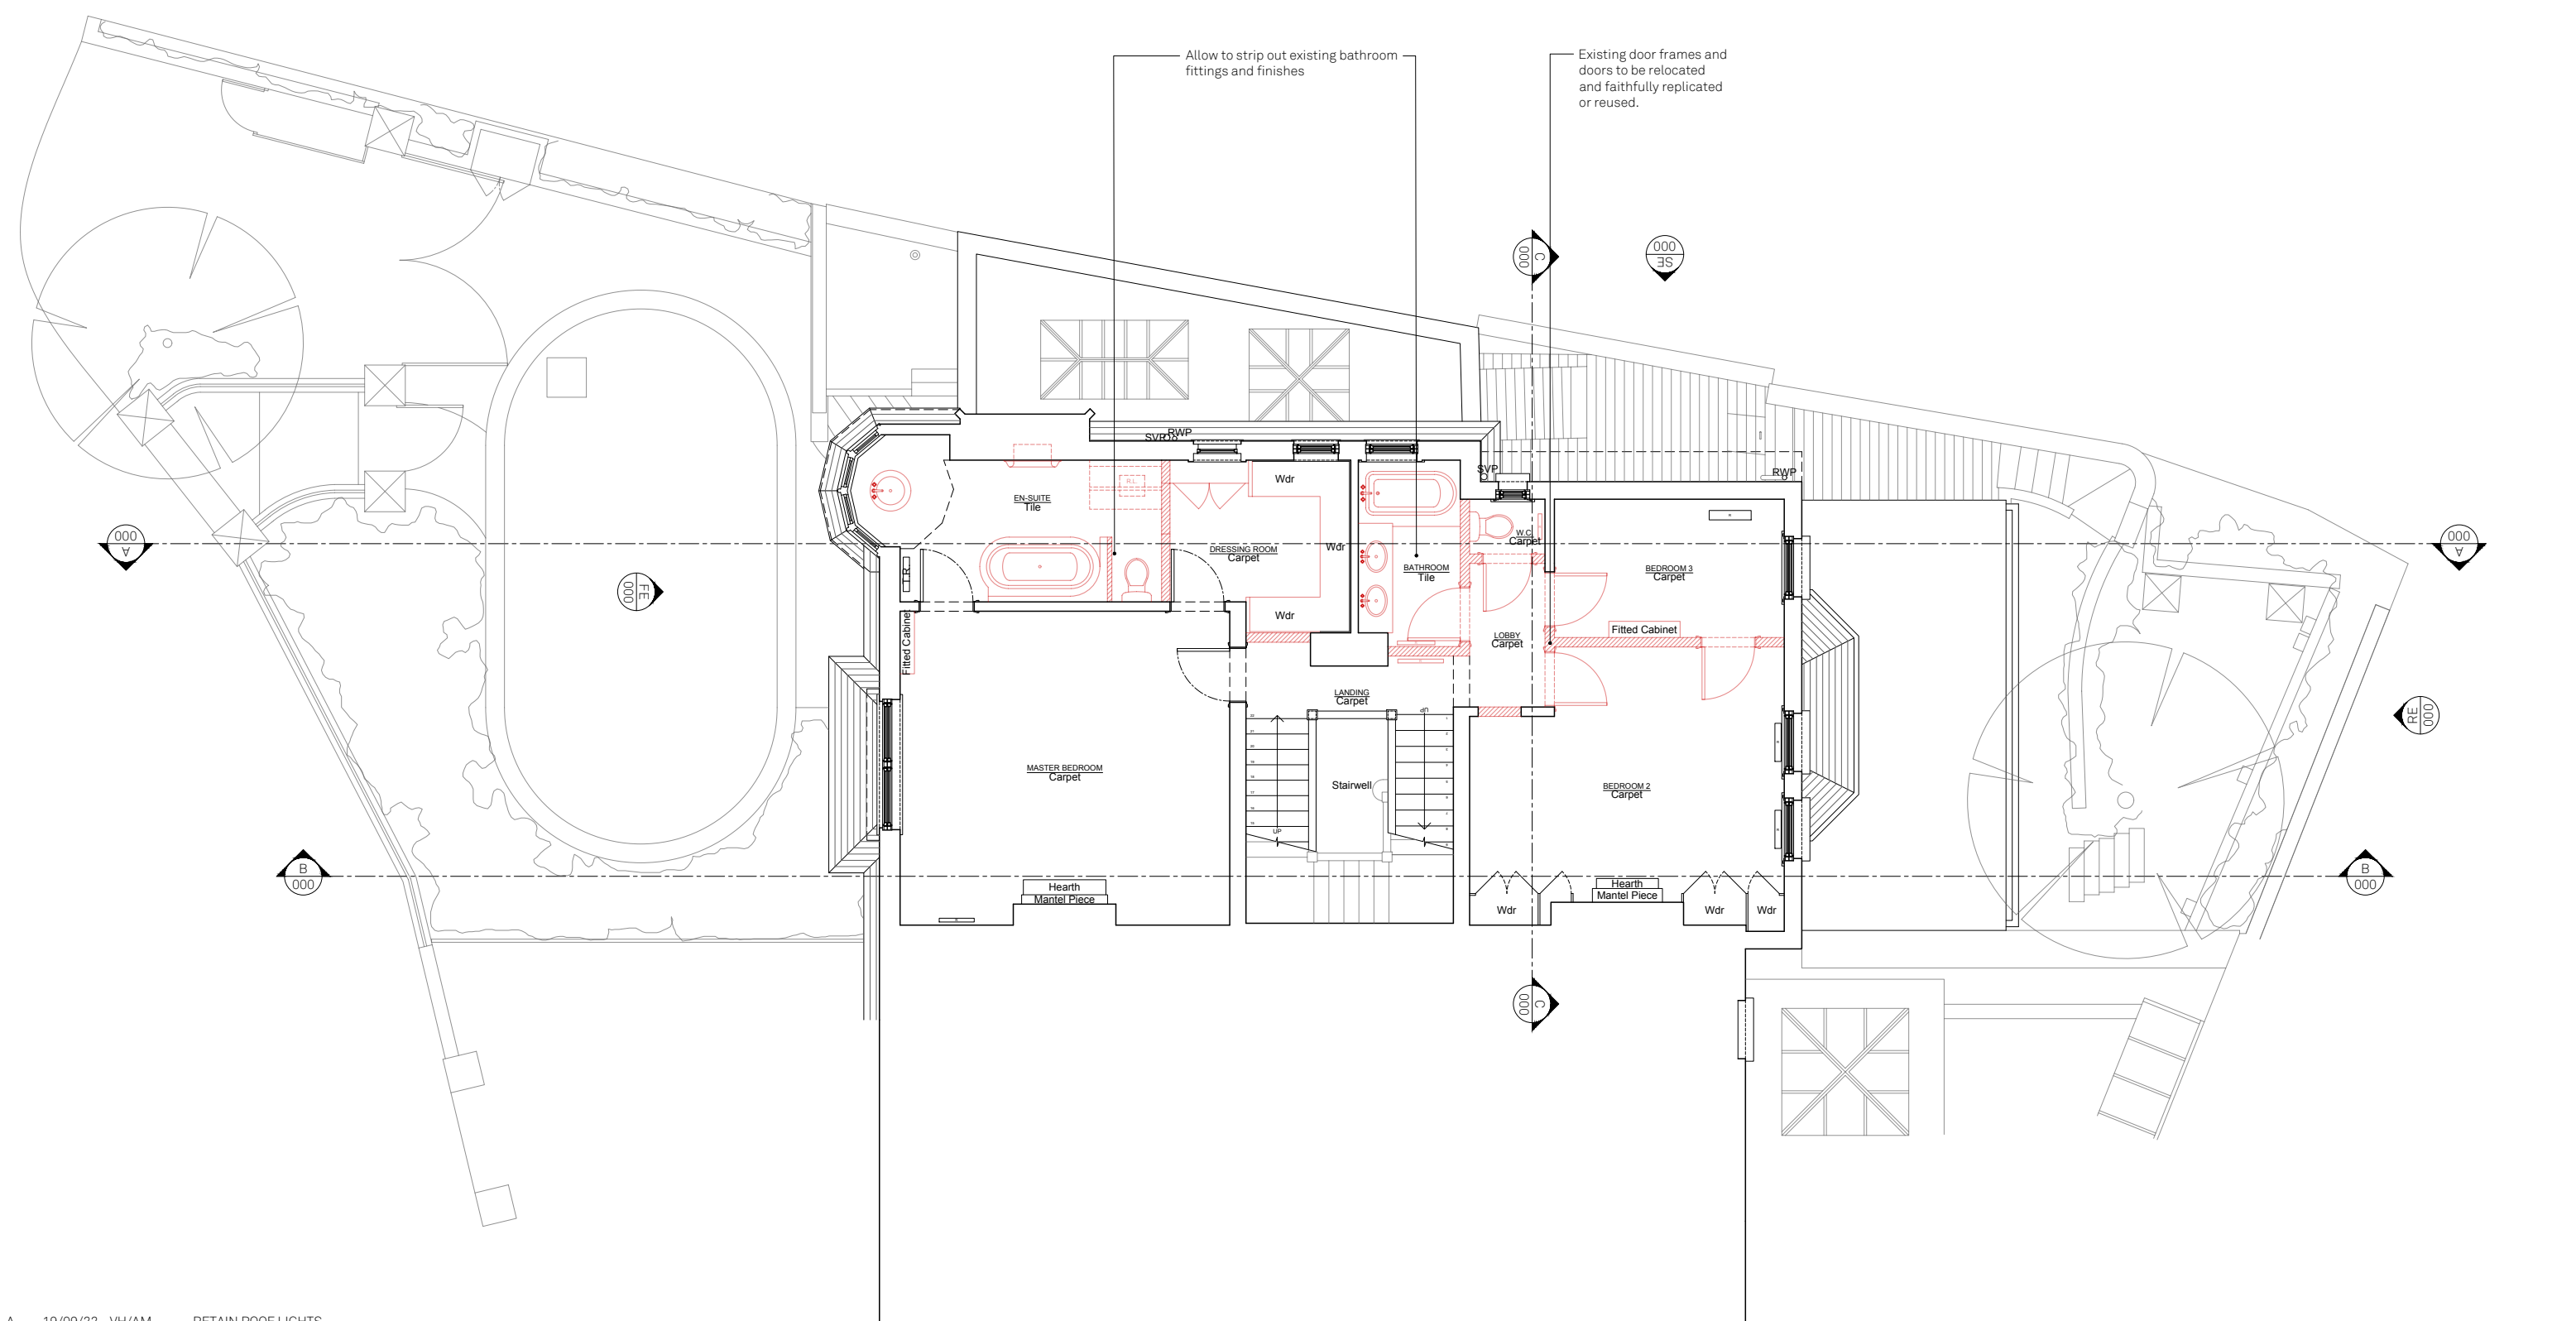

A	19/09/22	VH/AM	RETAIN ROOF LIGHTS
-	08/22	VH/AM	LISTED BUILDING CONSENT
REV	DATE	DRAWN/CHK	DESCRIPTION

GAINSBOROUGH GARDENS GA012 revA EXISTING 2ND FLOOR DEMOLITION PLAN

22080 _ DRAWING STATUS _ Published 20/09/22



Scale 1:100 @ A3




North

Do not scale for construction. Use figured dimensions only. All discrepancies to be verified with architect prior to ordering or construction/execution. Confirm all setting out with architect prior to construction. Drawing to be read in conjunction with all other documents. Copyright Architecture for London.

Architecture for London
3-5 Bleeding Heart Yard
London EC1N 8SJ
020 3637 4236
architectureforlondon.com


Architecture
for London.

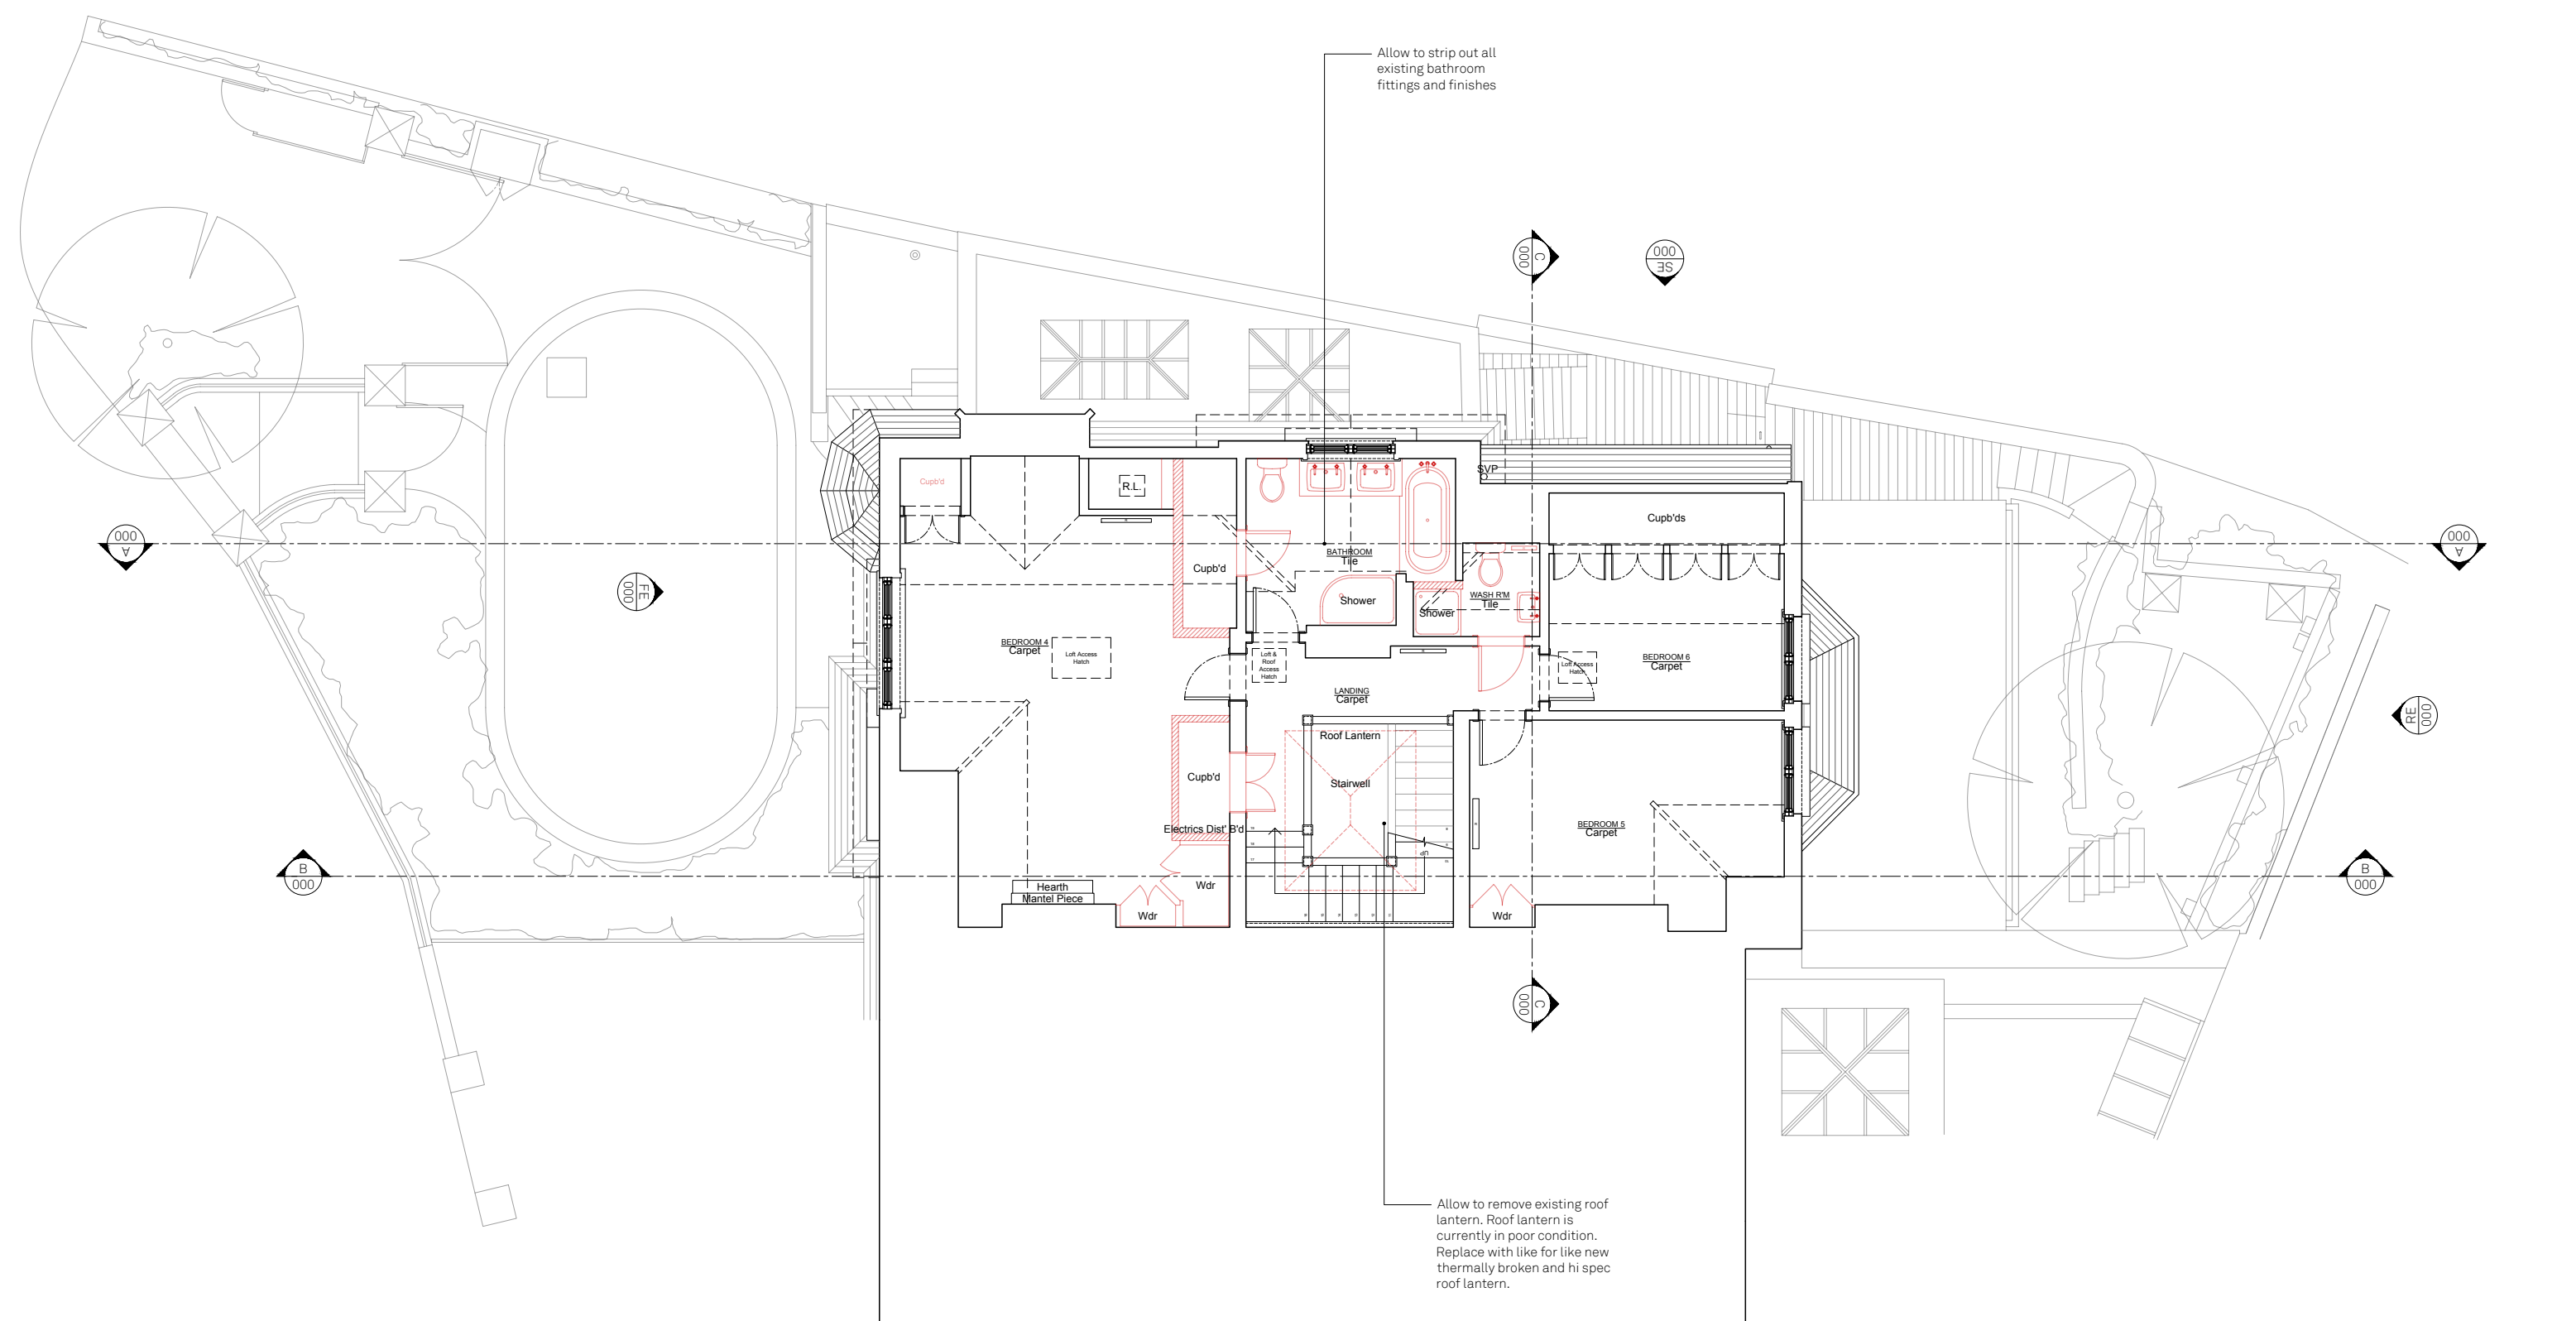

- 08/22 VH/AM LISTED BUILDING CONSENT
REV DATE DRAWN/CHK DESCRIPTION

GAINSBOROUGH GARDENS
GA013 revA EXISTING 3RD FLOOR DEMOLITION PLAN

22080 _ DRAWING STATUS _ Published 20/09/22

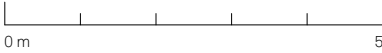

Scale 1:100 @ A3




North

Do not scale for construction. Use figured dimensions only. All discrepancies to be verified with architect prior to ordering or construction/execution. Confirm all setting out with architect prior to construction. Drawing to be read in conjunction with all other documents. Copyright Architecture for London.

Architecture for London
3-5 Bleeding Heart Yard
London EC1N 8SJ
020 3637 4236
architectureforlondon.com

**Architecture
for London.**

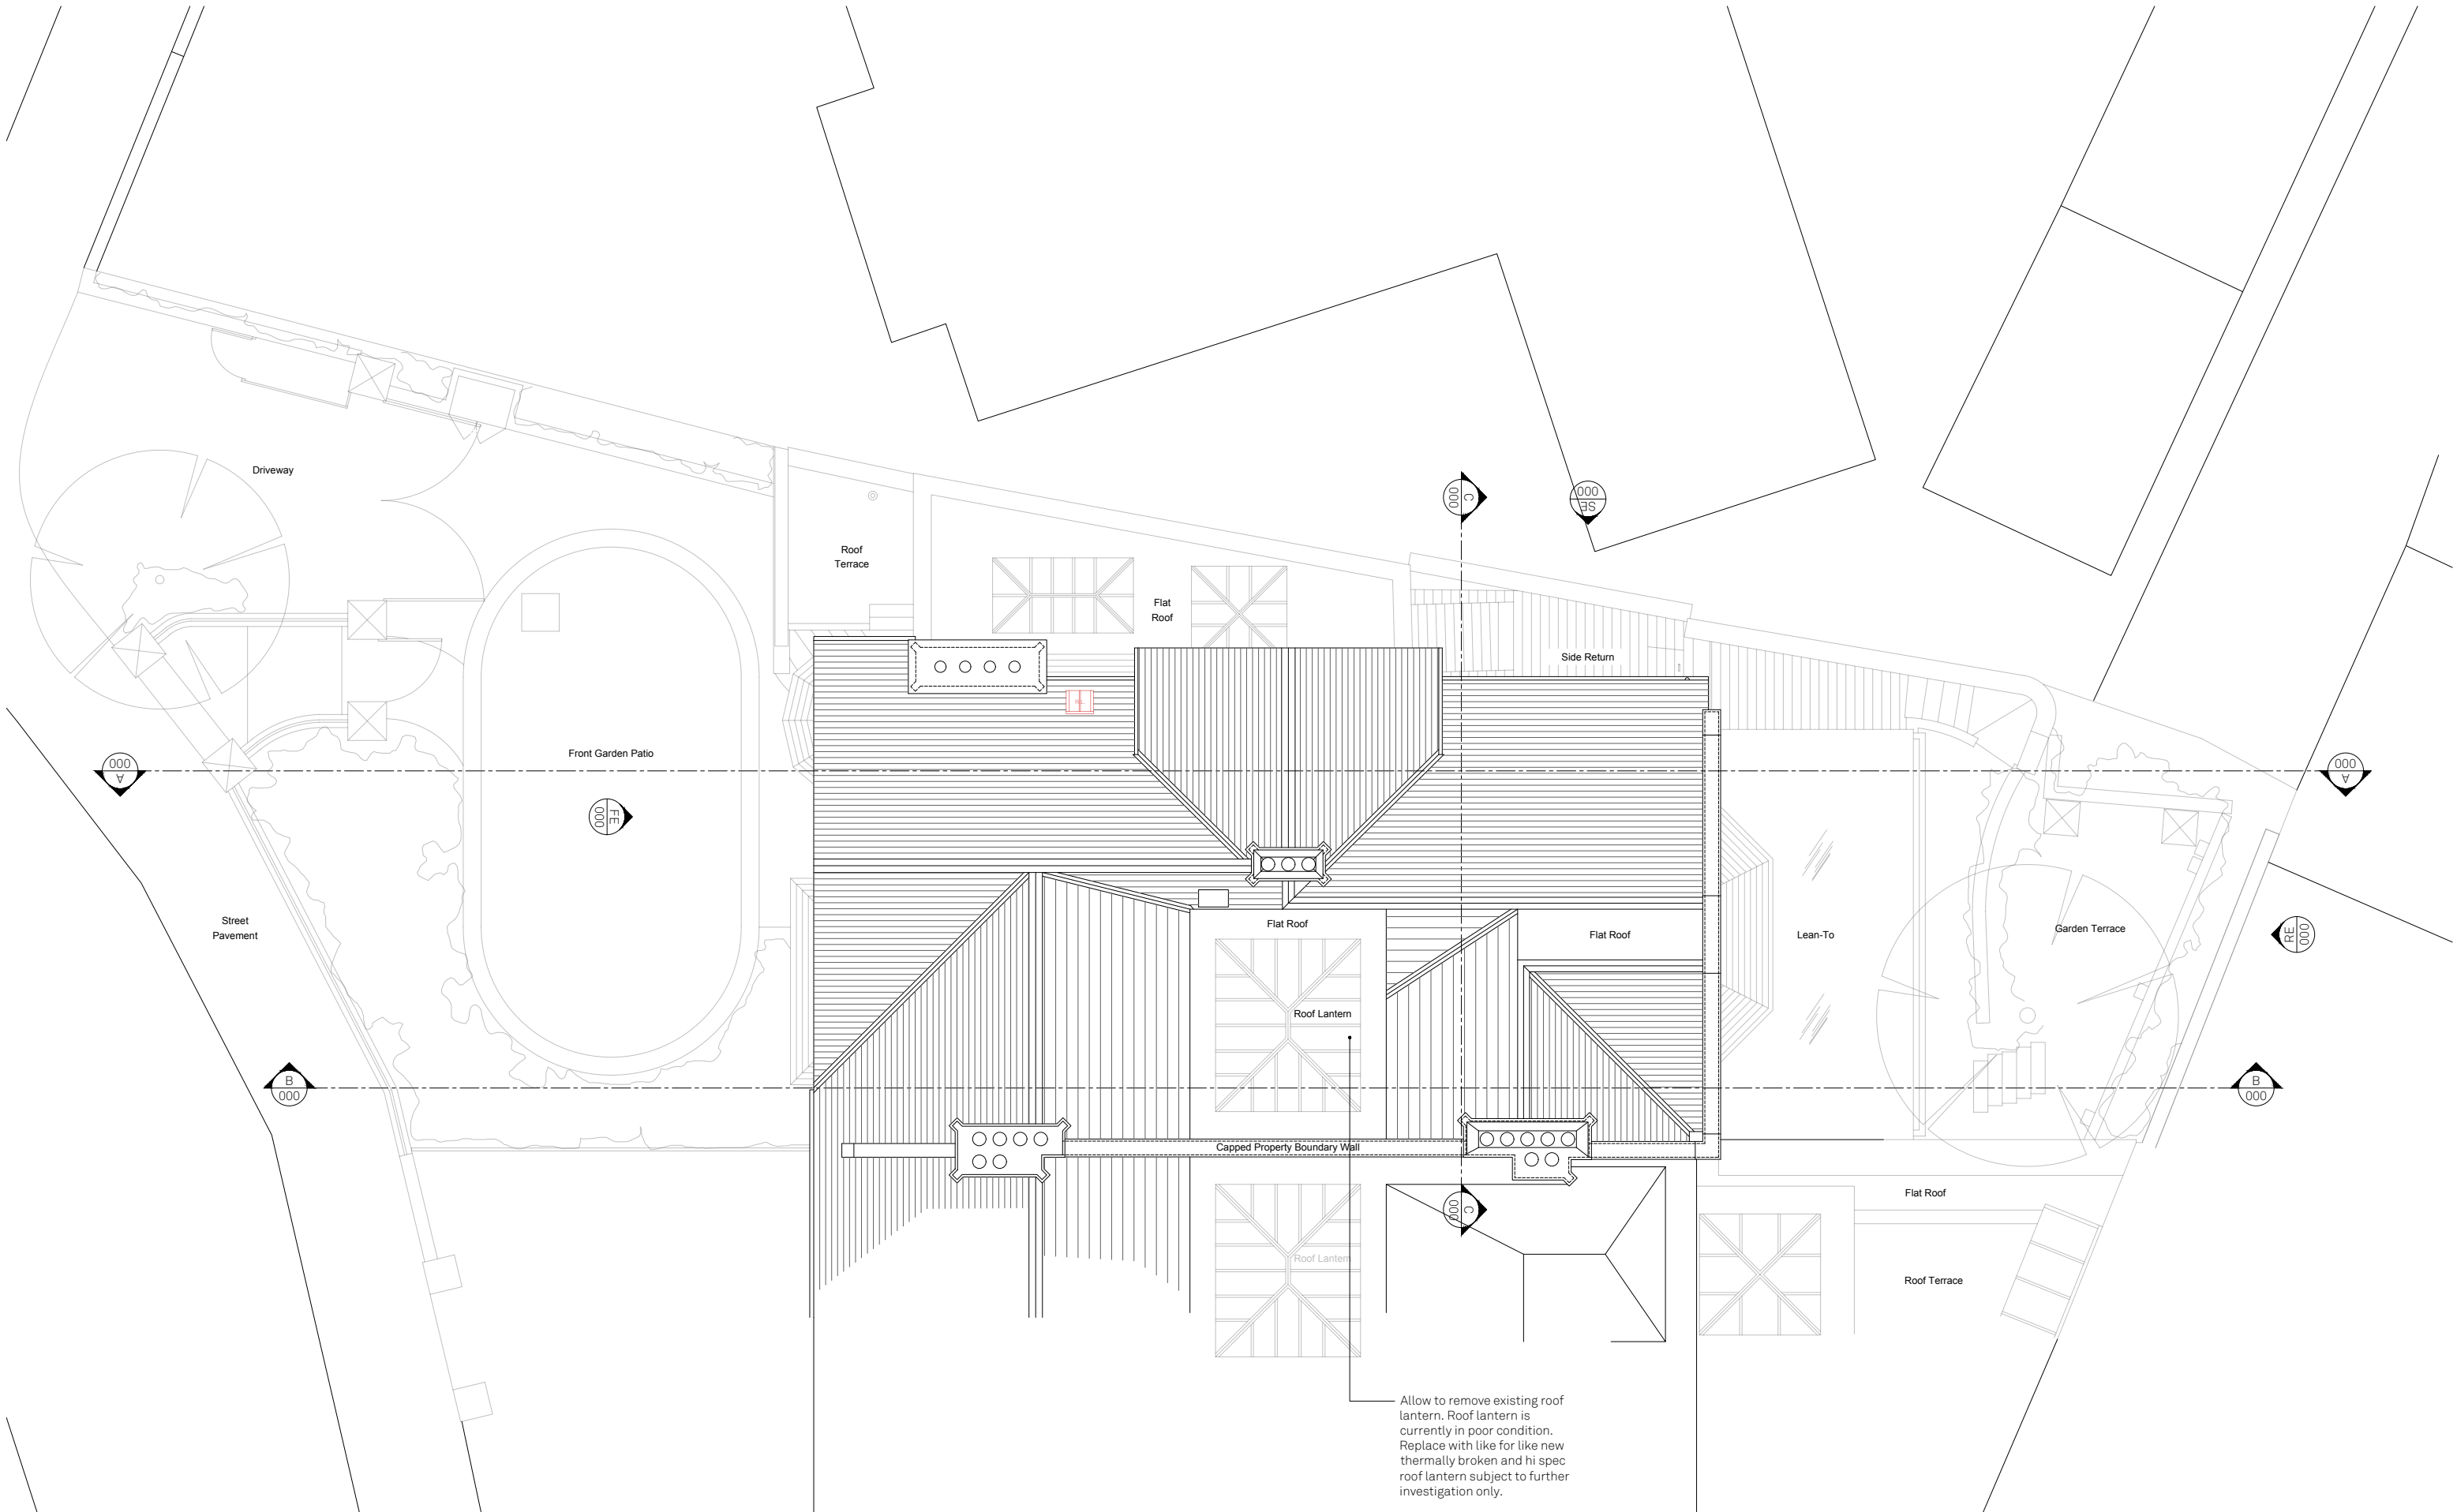

- 08/21 VH/AM LISTED BUILDING CONSENT
REV DATE DRAWN/CHK DESCRIPTION

GAINSBOROUGH GARDENS

GA014 revA EXISTING ROOF DEMOLITION PLAN

22080 _ DRAWING STATUS _ Published 20/09/22



Scale 1:100 @ A3




North

Do not scale for construction. Use figured dimensions only. All discrepancies to be verified with architect prior to ordering or construction/execution. Confirm all setting out with architect prior to construction. Drawing to be read in conjunction with all other documents. Copyright Architecture for London.

Architecture for London
3-5 Bleeding Heart Yard
London EC1N 8SJ
020 3637 4236
architectureforlondon.com

Architecture for London.

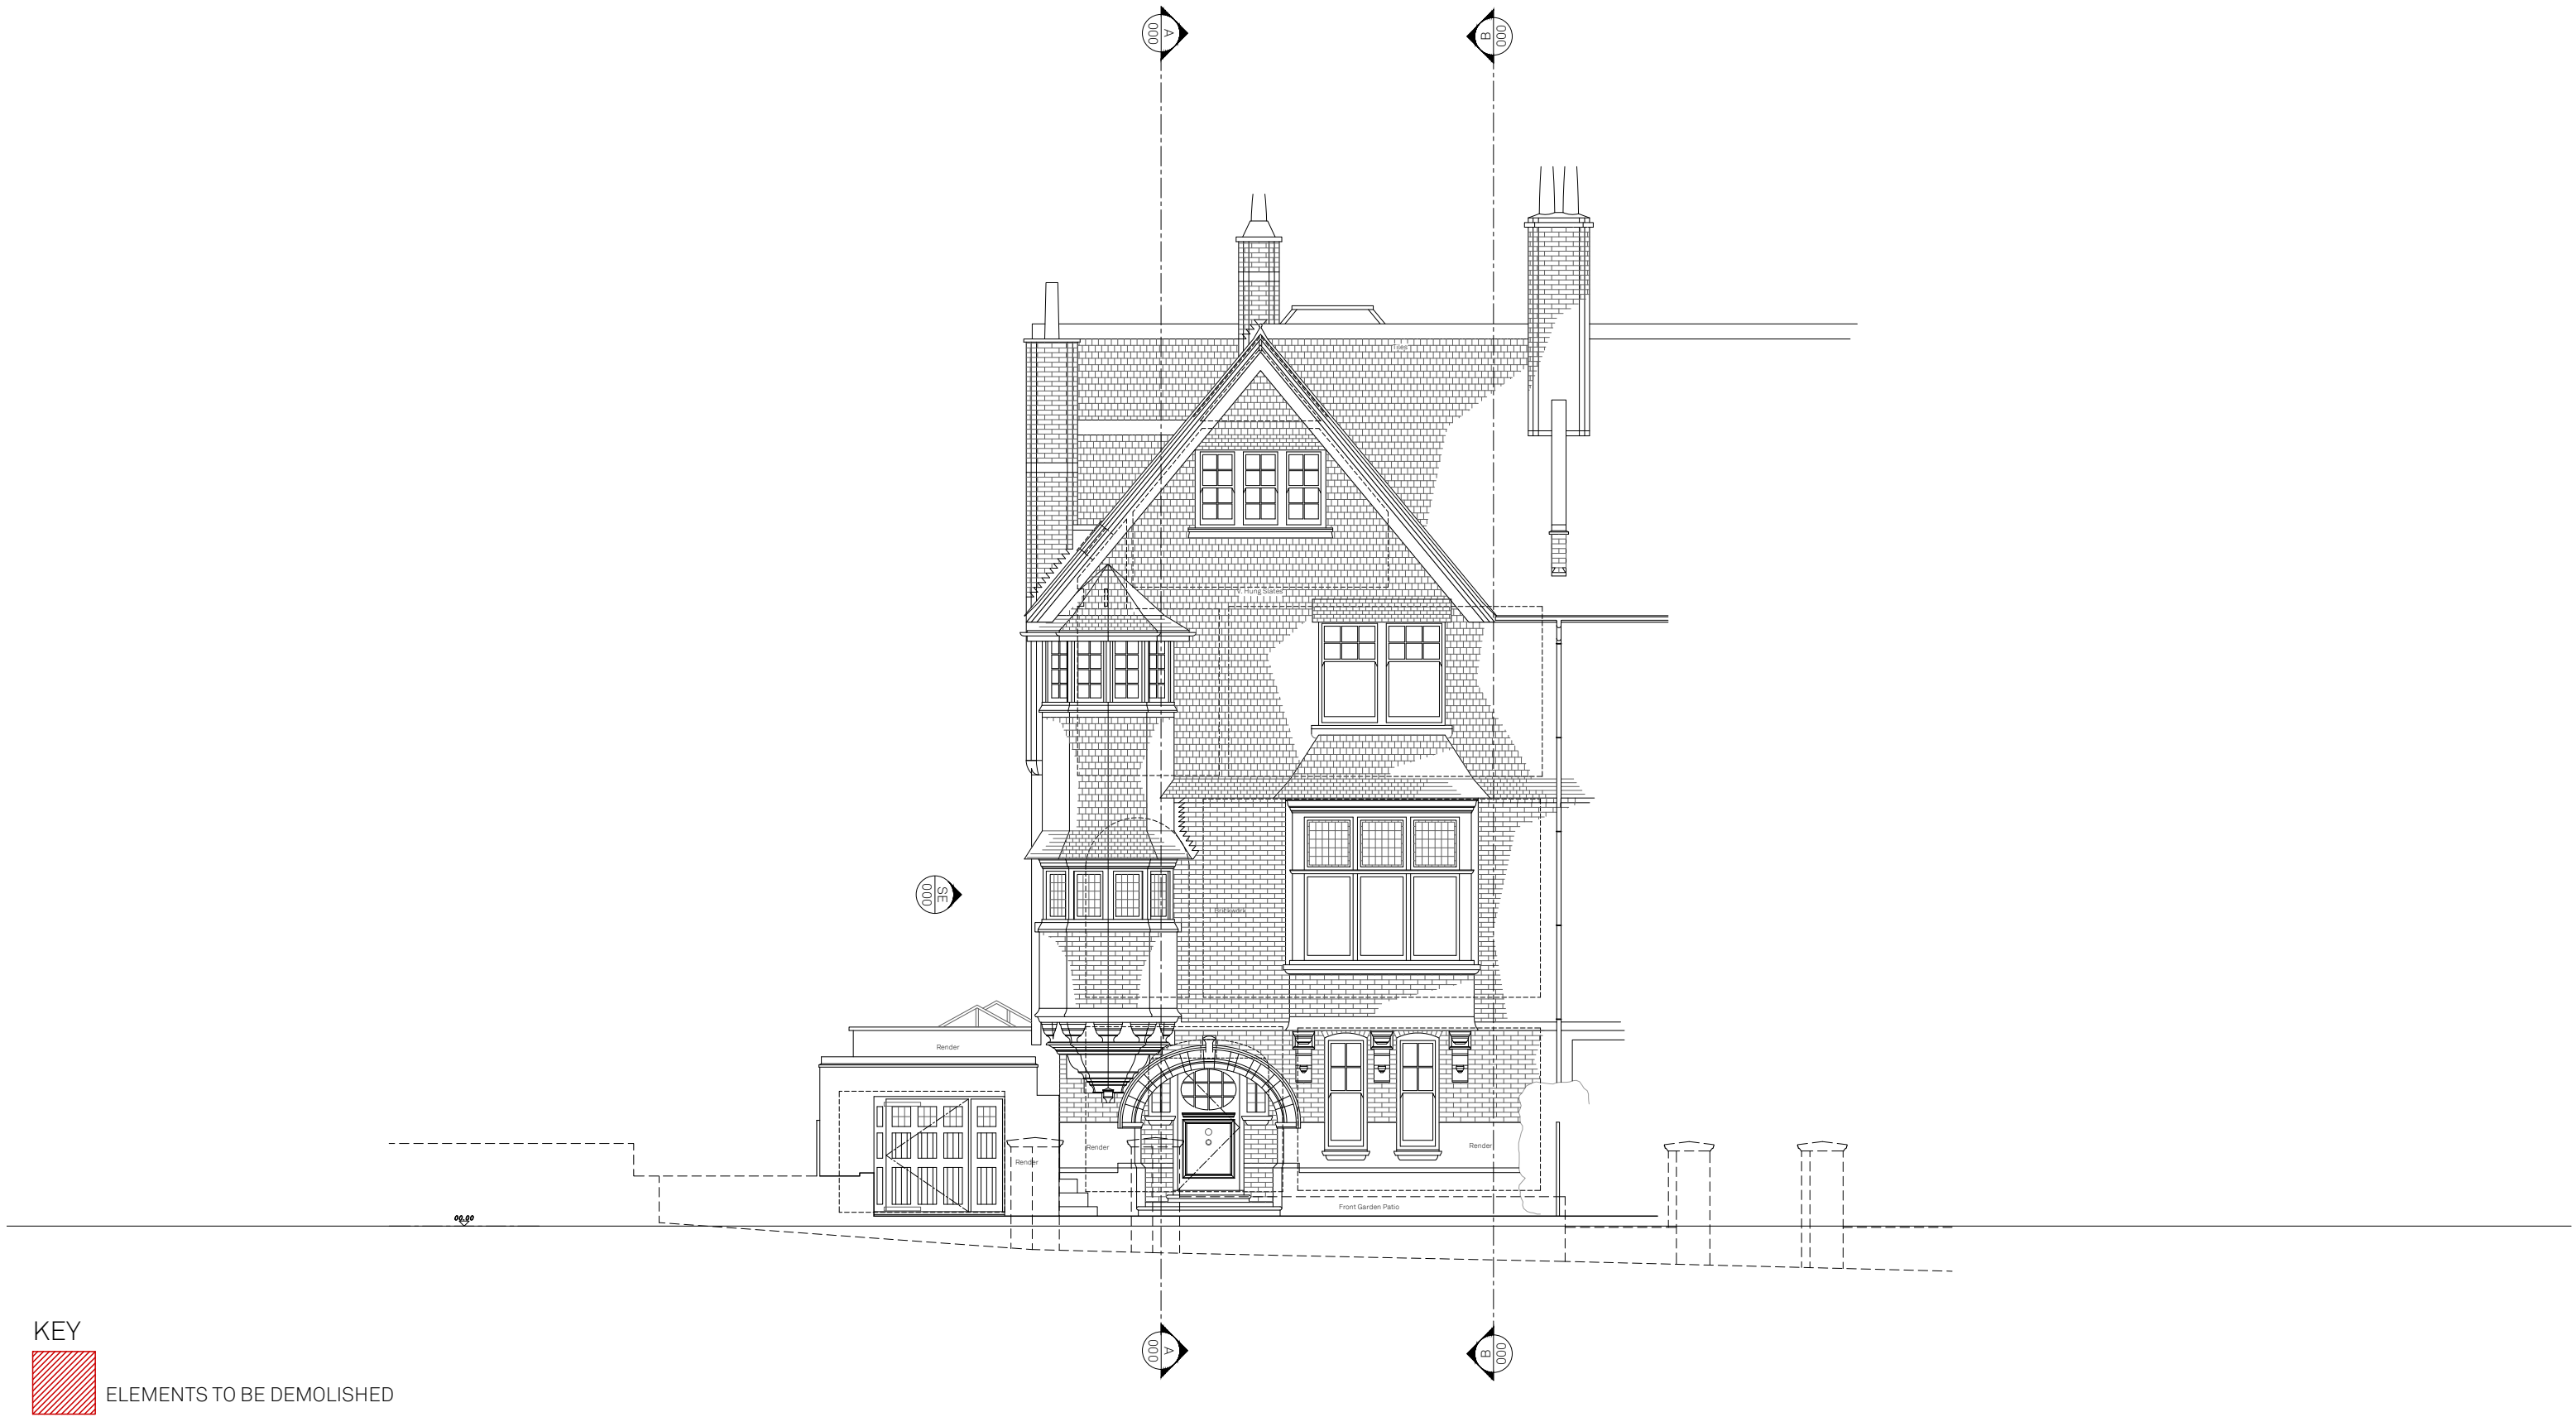

A	19/09/22	ROOF LIGHTS RETAINED
-	08/22	VH/AM LISTED BUILDING CONSENT

REV DATE DRAWN/CHK DESCRIPTION

GAINSBOROUGH GARDENS

GA020 revA EXISTING FRONT ELEVATION & DEMOLITION PLAN

22080 _ DRAWING STATUS _ Published 20/09/22

Architecture
for London.



KEY




ELEMENTS TO BE DEMOLISHED

A	19/09/22	VH/AM	ROOFLIGHTS RETAINED
-	08/22	VH/AM	LISTED BUILDING CONSENT

REV	DATE	DRAWN/CHK	DESCRIPTION
-----	------	-----------	-------------

GAINSBOROUGH GARDENS
GA021 revA EXISTING REAR ELEVATION & DEMOLITION PLAN

22080 _ DRAWING STATUS _ Published 20/09/22

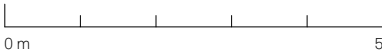

Scale 1:100 @ A3

Do not scale for construction. Use figured dimensions only. All discrepancies to be verified with architect prior to ordering or construction/execution. Confirm all setting out with architect prior to construction. Drawing to be read in conjunction with all other documents. Copyright Architecture for London.

Architecture for London
3-5 Bleeding Heart Yard
London EC1N 8SJ
020 3637 4236
architectureforlondon.com

**Architecture
for London.**



A	08/22	VH/AM	ROOF LIGHTS RETAINED
-	08/22	VH/AM	LISTED BUILDING CONSENT

REV	DATE	DRAWN/CHK	DESCRIPTION
-----	------	-----------	-------------

GAINSBOROUGH GARDENS

GA022 revA EXISTING SIDE ELEVATION & DEMOLITION PLAN

22080 _ DRAWING STATUS _ Published 20/09/22



Scale 1:100 @ A3

Do not scale for construction. Use figured dimensions only. All discrepancies to be verified with architect prior to ordering or construction/execution. Confirm all setting out with architect prior to construction. Drawing to be read in conjunction with all other documents. Copyright Architecture for London.

Architecture for London
3-5 Bleeding Heart Yard
London EC1N 8SJ
020 3637 4236
architectureforlondon.com


Architecture for London.



08/22 VH/AM LISTED BUILDING CONSENT
REV DATE DRAWN/CHK DESCRIPTION

GAINSBOROUGH GARDENS
GA023 revA EXISTING SECTION AA & DEMOLITION PLAN

22080 _ DRAWING STATUS _ Published 20/09/22

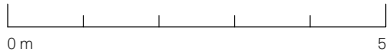


Scale 1:100 @ A3

Do not scale for construction. Use figured dimensions only. All discrepancies to be verified with architect prior to ordering or construction/execution. Confirm all setting out with architect prior to construction. Drawing to be read in conjunction with all other documents. Copyright Architecture for London.

Architecture for London
3-5 Bleeding Heart Yard
London EC1N 8SJ
020 3637 4236
architectureforlondon.com

**Architecture
for London.**

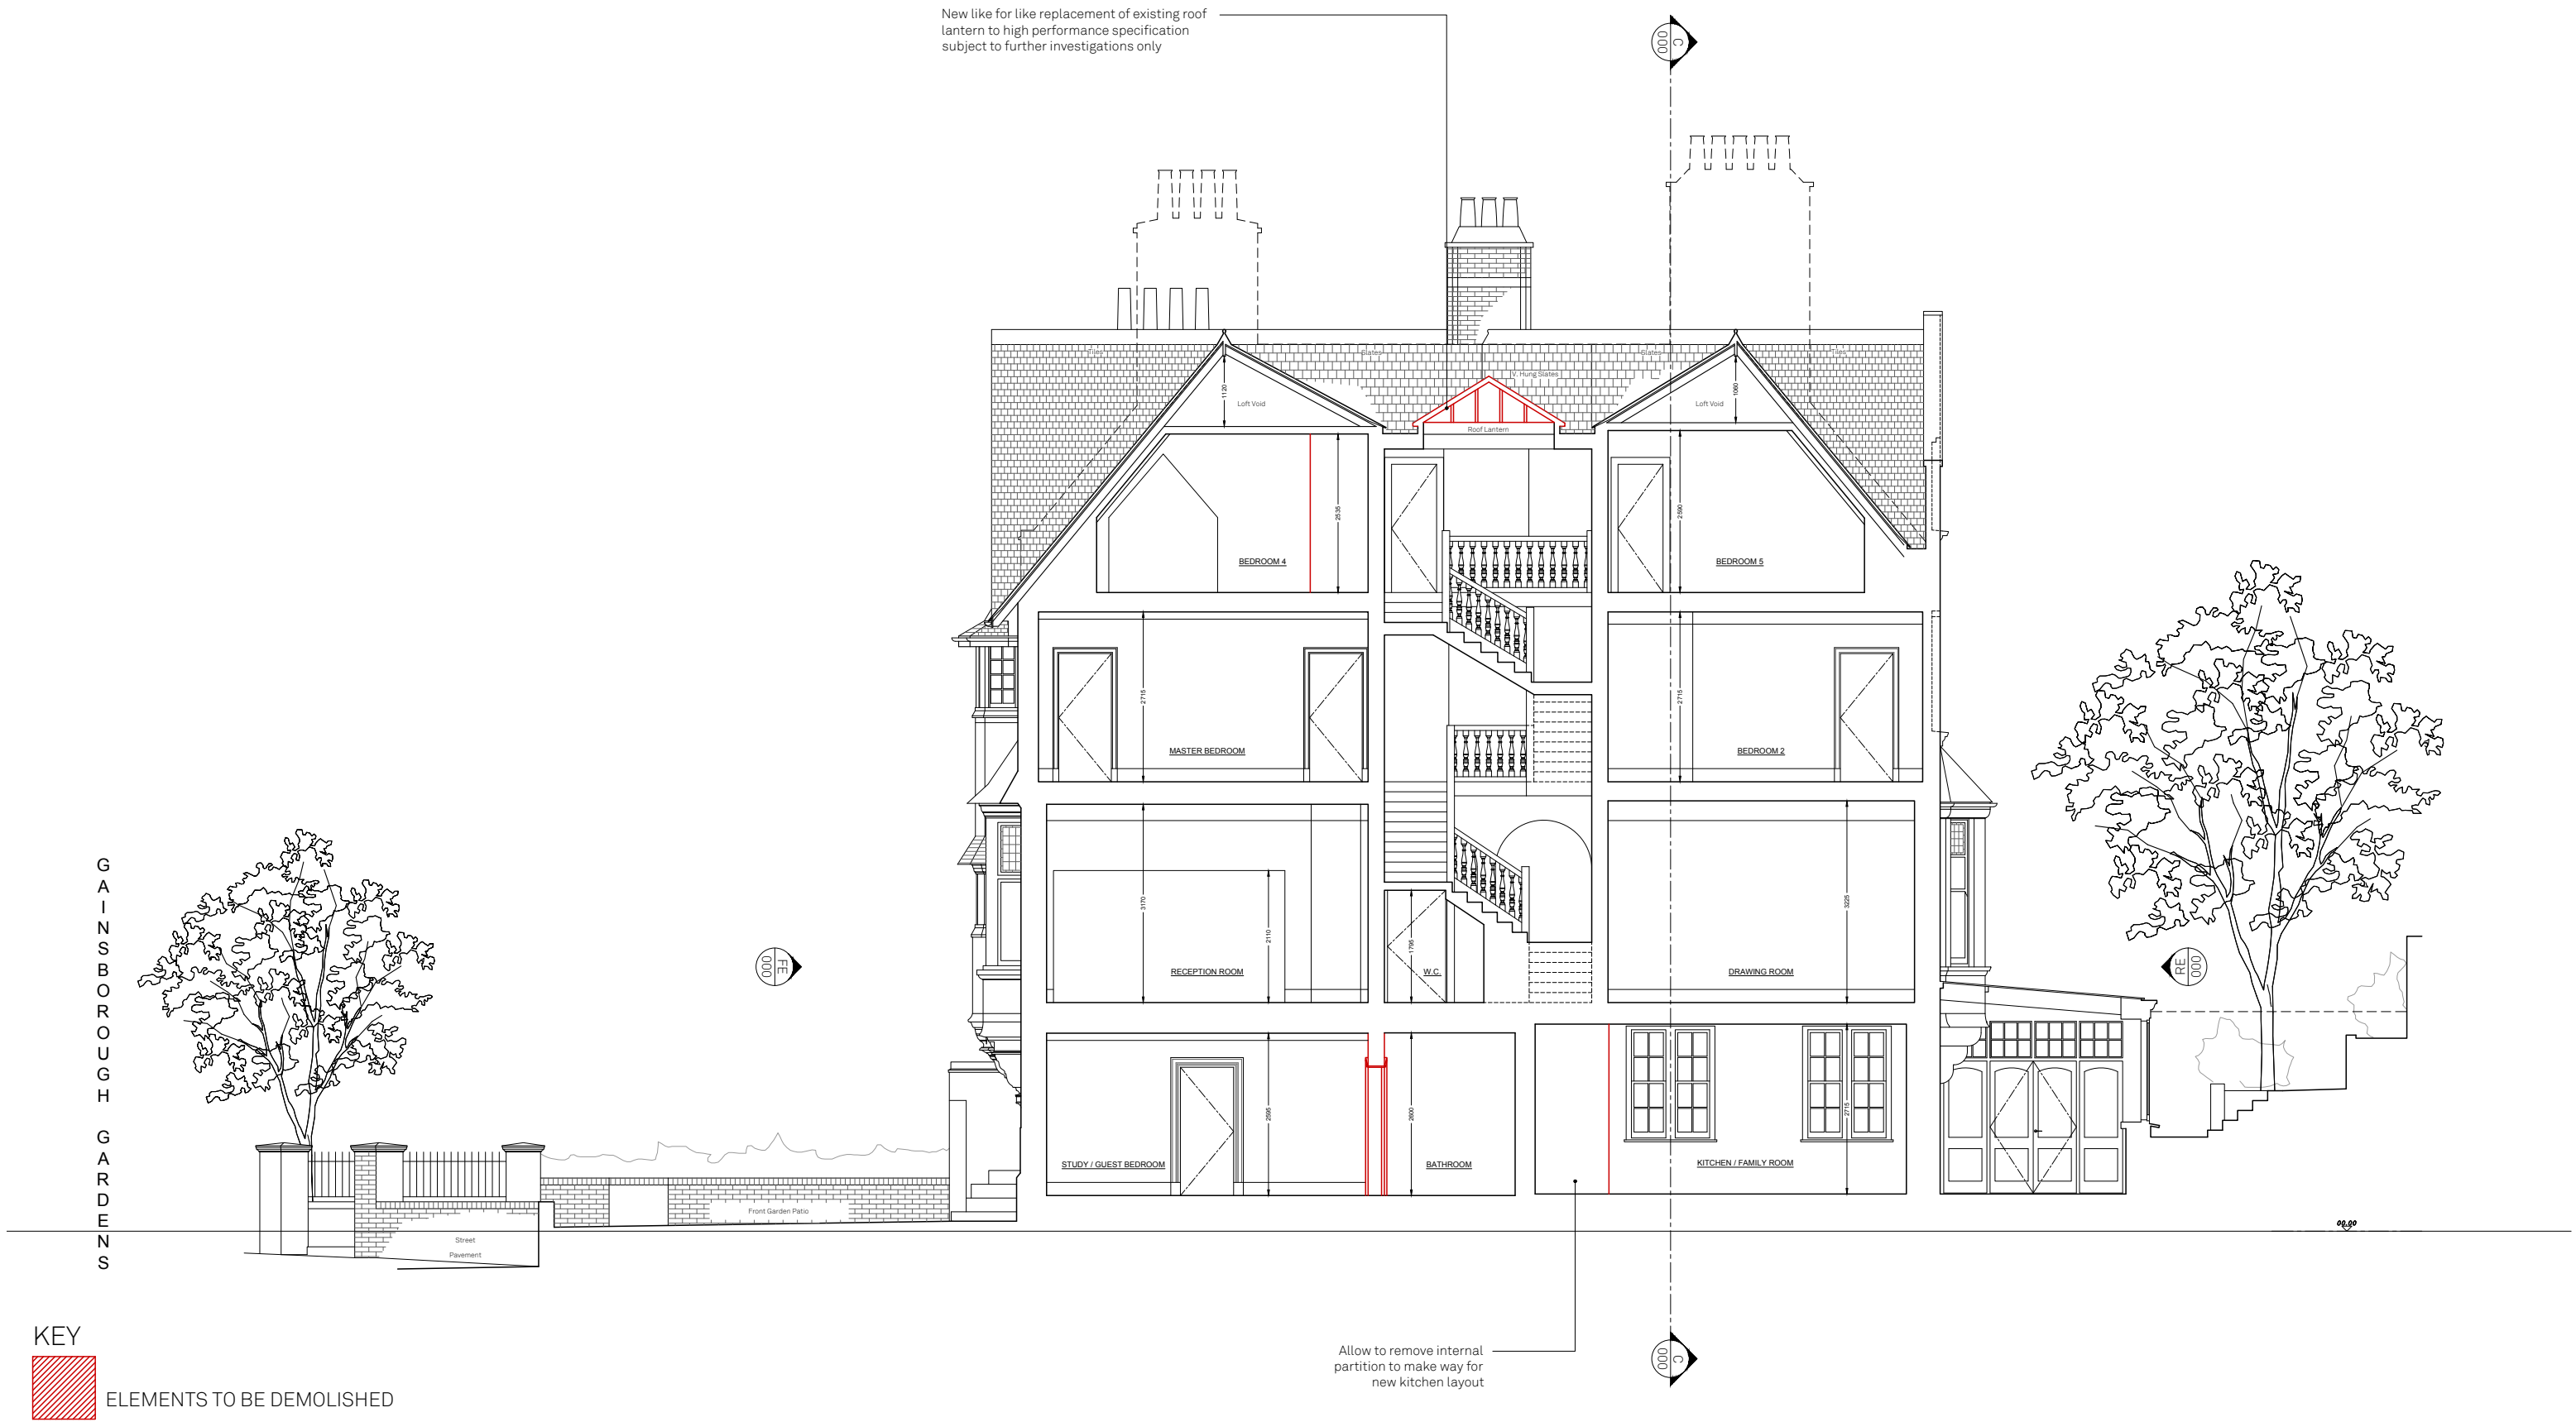

A	19/09/22	VH/AM	RETAIN EXISTING CEILINGS TO 3RD FLOOR
-	08/22	VH/AM	LISTED BUILDING CONSENT
REV	DATE	DRAWN/CHK	DESCRIPTION