





Scale 1:1250 0 10 30 60 120m

[01] SITE LOCATION PLAN

1:1250@A3

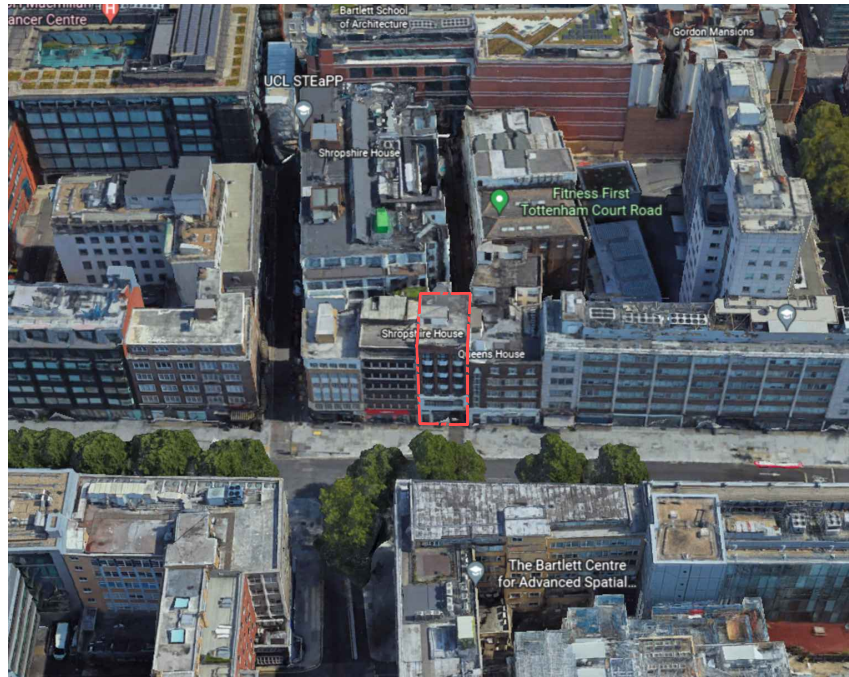


(1) View from West

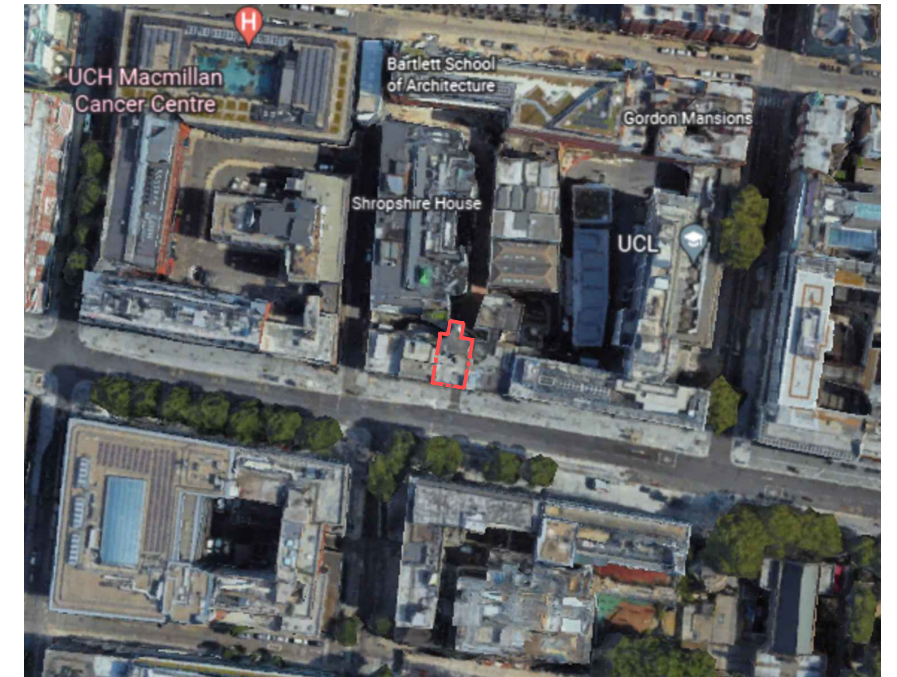

(2) View from above

[03] BIRD'S EYE VIEWS

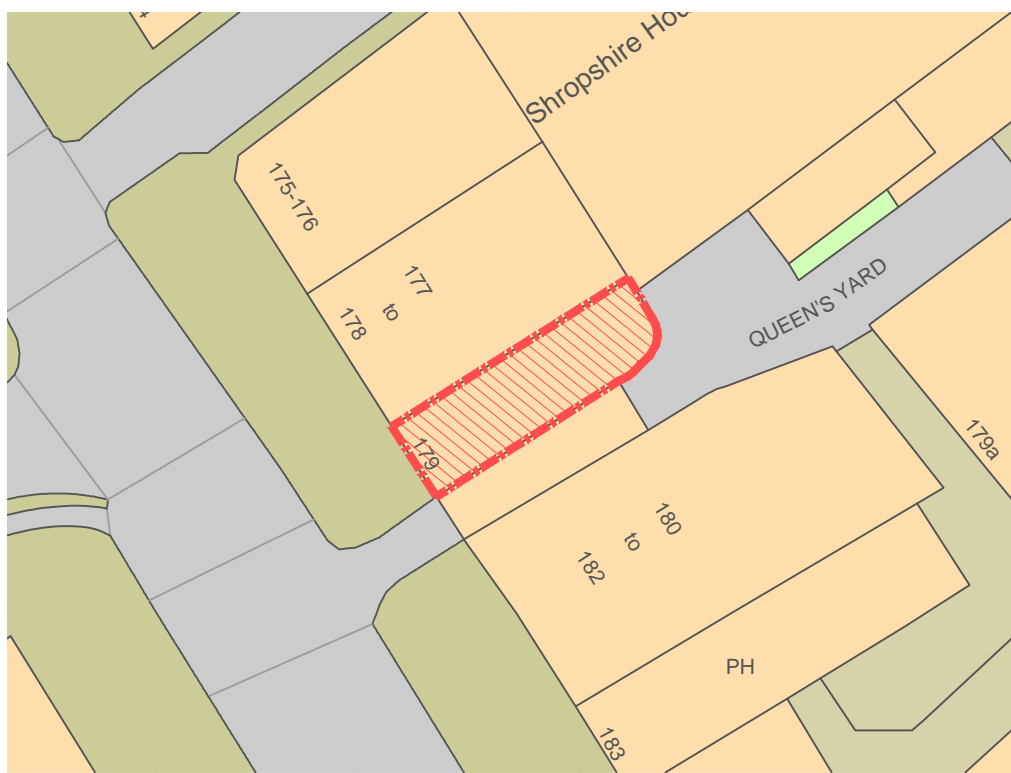

Scale 1:500 0 5 12.5 25 50m

[02] BLOCK PLAN


1:500@A3



[04] SITE IMAGES

NOTE:
DO NOT SCALE FROM DRAWINGS - EXCEPT FOR PLANNING PURPOSES.
ALL DISCREPANCIES TO BE REPORTED TO ARCHITECT IMMEDIATELY.
ALL DIMENSIONS TO BE VERIFIED BY CONTRACTOR ON SITE PRIOR TO THE COMMENCEMENT OF ANY WORKS.

P1 21/09/22 Issue for planning application

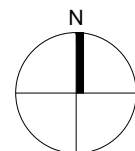

VIVENDI ARCHITECTS LTD
Unit E3U, Bounds Green Industrial Estate, Ringway, London N11 2UD
Tel/Fax +44 (0)20 3232 4000 - email: info@vivendiarchitects.com

CLIENT:
Lazari Properties 1 Ltd.

DRAWN:
RC

STATUS:
PLA

CHECKED:
GK

SCALE AT A3:

REVISION:

ISSUED BY:
GK

1:1250/1:500 P1

JOB AND DRAWING NO:

ISO-A3

PROJECT TITLE:
179 Tottenham Court Road, Shropshire House, London W1T 7NZ

DRAWING TITLE:
Existing O.S. Site Plan and Blocks Plan, Existing aerial and street views

1915-E01-00