



Notes

This drawing must not be scaled. Use figured dimensions.

All dimensions are to be verified and checked on site. Any discrepancies that are, or become apparent should be reported to Tom Bestwick.

This electronic data has been prepared, in part, from archived hand drawn material and is indicative only. The envelope setting out is based on Ordnance Survey information. It must not be taken to represent contract documentation, nor as evidence of any legal boundary or status.

Rev	Date	By
-----	------	----

Client  
Ismael Mohamed

Designer  
Tom Bestwick


Project  
17A Canfield Gardens  
London  
NW6 3JP

Drawing  
Site Plan


Proj N° 134	Author TB	Scale 1:500 @ A3
----------------	--------------	---------------------

Date 12-08-2022	Rev N°	Signed TB
--------------------	--------	--------------


Number  
134 - 101

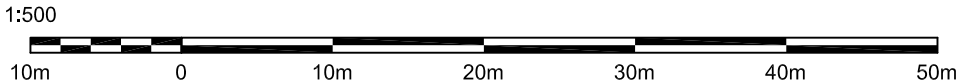

NOT FOR CONSTRUCTION

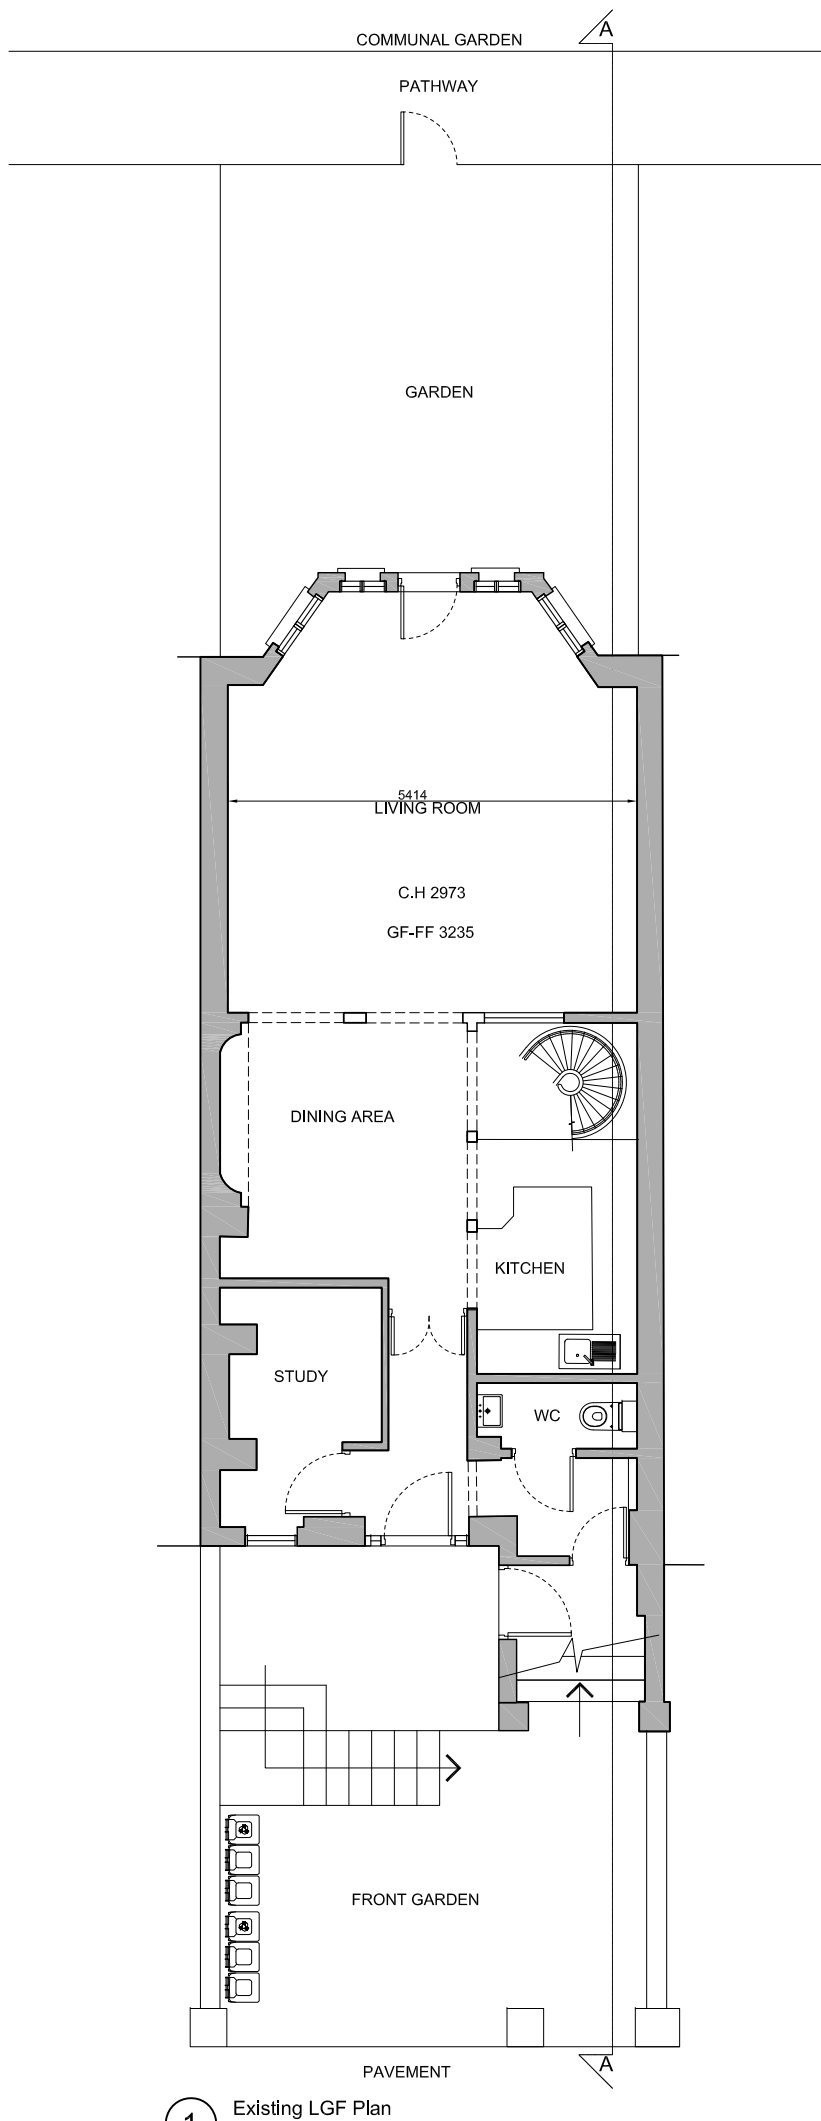


1 Existing LGF Plan

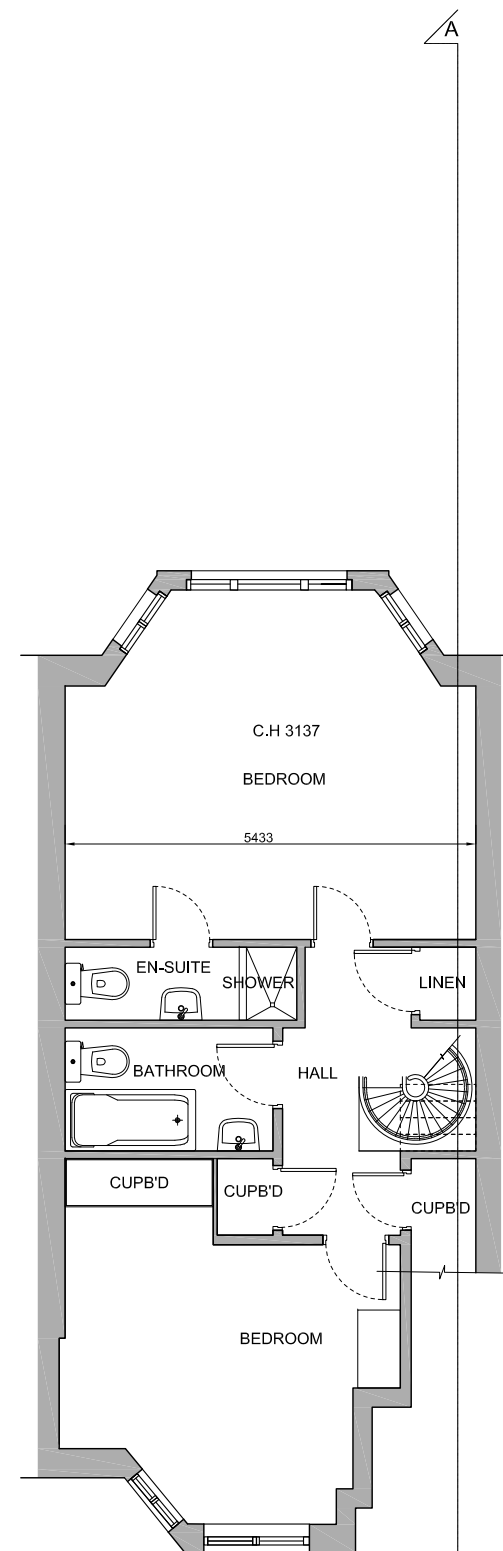

2 Existing GF Plan

1:100

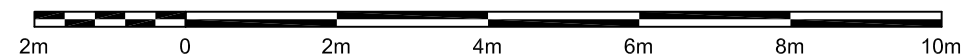

NOT FOR CONSTRUCTION

Notes  
This drawing must not be scaled. Use figured dimensions.  
All dimensions are to be verified and checked on site. Any discrepancies that are, or become apparent should be reported to Tom Bestwick.  
This electronic data has been prepared, in part, from archived hand drawn material and is indicative only. The envelope setting out is based on Ordnance Survey information. It must not be taken to represent contract documentation, nor as evidence of any legal boundary or status.

Rev	Date	By
-----	------	----

Client  
Ismael Mohamed

Designer  
Tom Bestwick

Project  
17A Canfield Gardens  
London  
NW6 3JP



Drawing  
Existing LGF  
Existing GF

Proj N°	Author	Scale
134	TB	1:100 @ A3


Date	Rev N°	Signed
12-08-2022		TB

Number  
134 - 110



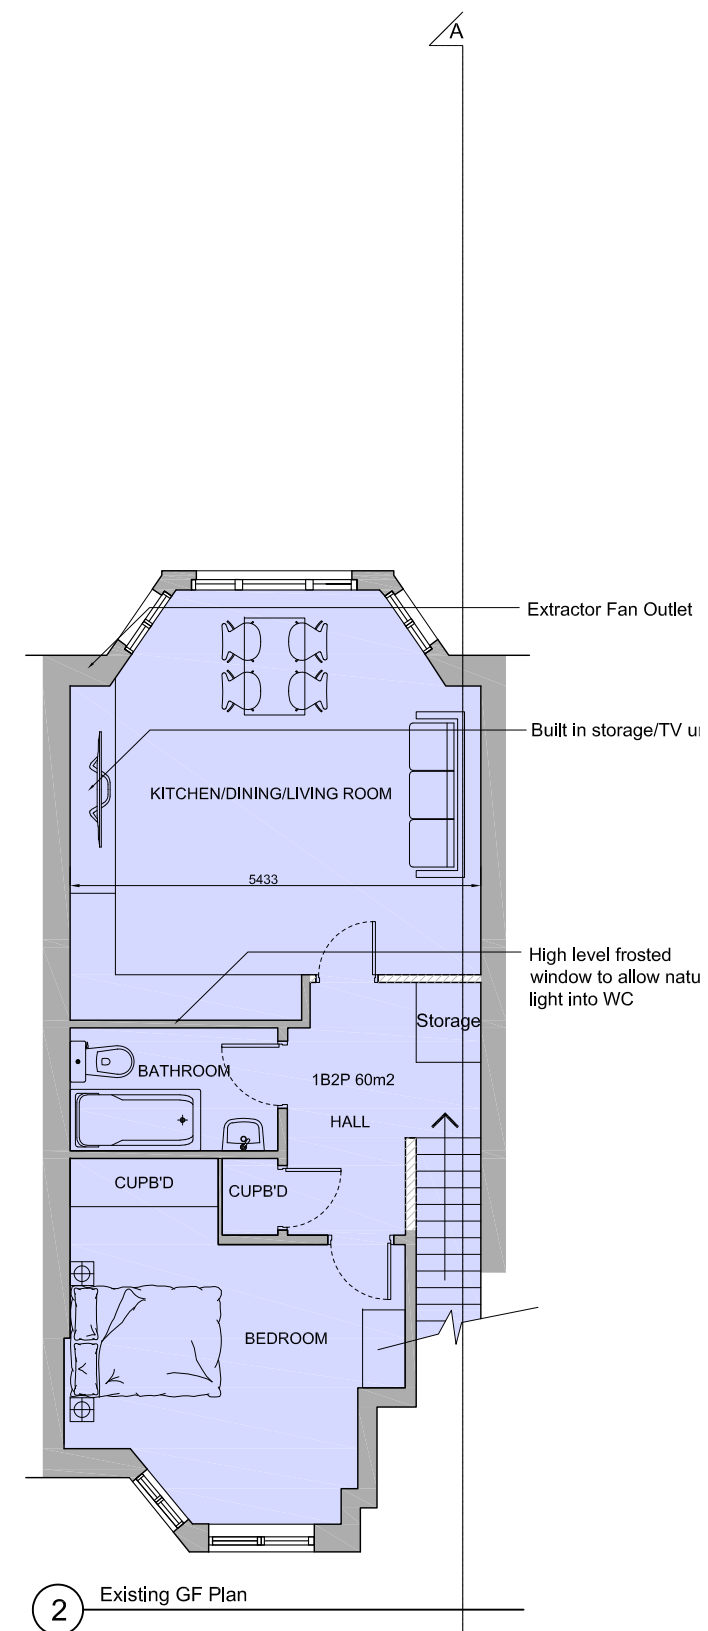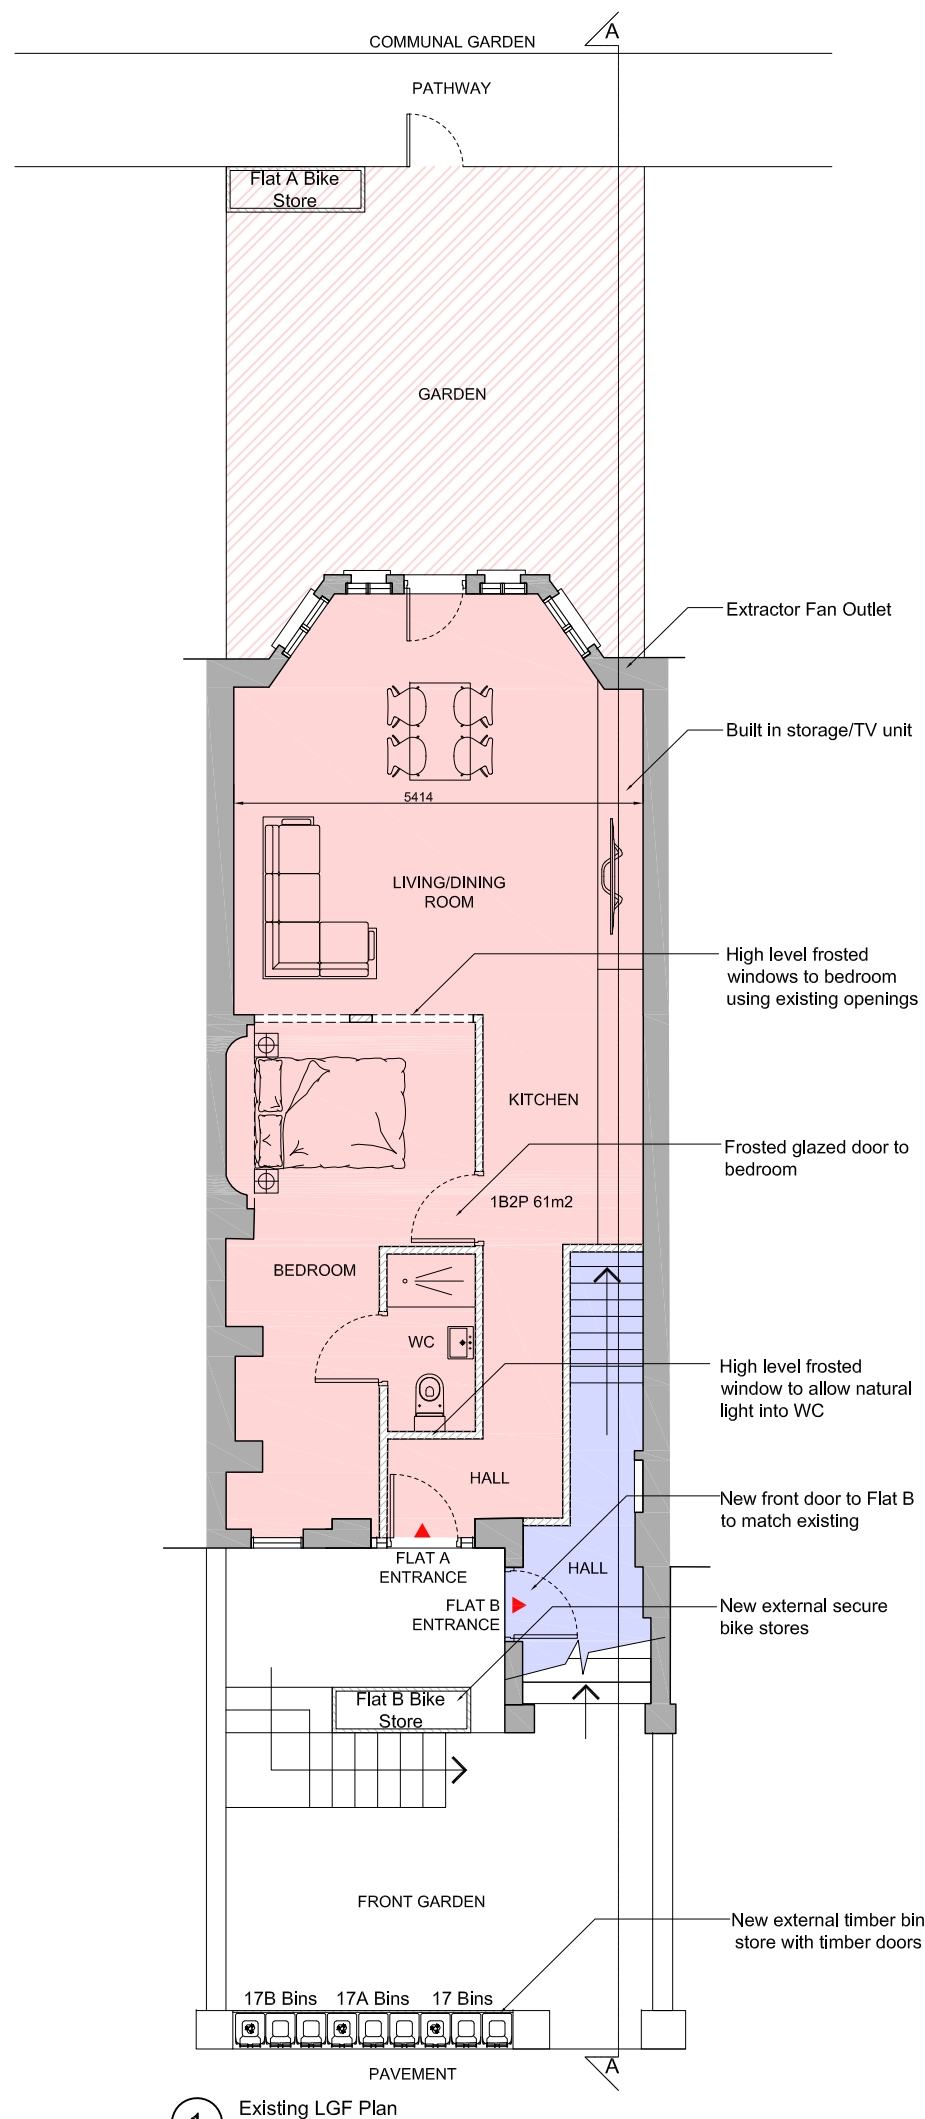

1:100

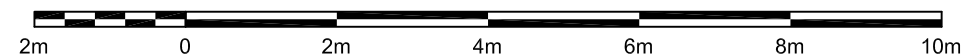

NOT FOR CONSTRUCTION

Notes

This drawing must not be scaled. Use figured dimensions.

All dimensions are to be verified and checked on site. Any discrepancies that are, or become apparent should be reported to Tom Bestwick.

This electronic data has been prepared, in part, from archived hand drawn material and is indicative only. The envelope setting out is based on Ordnance Survey information. It must not be taken to represent contract documentation, nor as evidence of any legal boundary or status.

Rev	Date	By

Client

Ismael Mohamed

Designer

Tom Bestwick

Project

17A Canfield Gardens  
London  
NW6 3JP

Drawing



Proposed LGF  
Proposed GF

Proj N°	Author	Scale
134	TB	1:100 @ A3

Date	Rev N°	Signed
12-08-2022		TB

Number

134 - 210

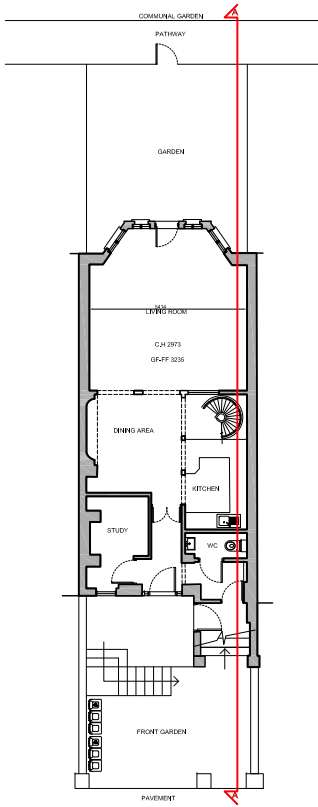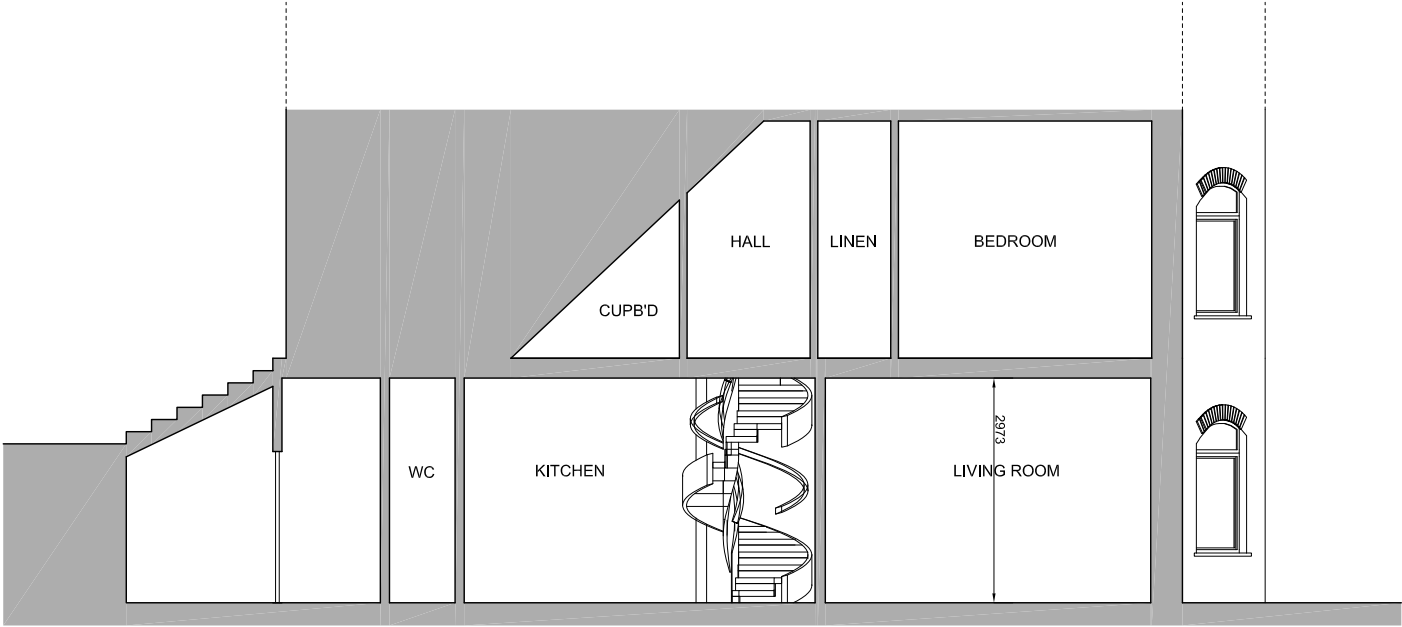

Notes

This drawing must not be scaled. Use figured dimensions.

All dimensions are to be verified and checked on site. Any discrepancies that are, or become apparent should be reported to Tom Bestwick.

This electronic data has been prepared, in part, from archived hand drawn material and is indicative only. The envelope setting out is based on Ordnance Survey information. It must not be taken to represent contract documentation, nor as evidence of any legal boundary or status.

Rev	Date	By
-----	------	----

Client

Ismael Mohamed

Designer

Tom Bestwick

Project

17A Canfield Gardens  
London  
NW6 3JP

Drawing


Existing Section A

Proj N°	Author	Scale
134	TB	1:100 @ A3



Date	Rev N°	Signed
12-08-2022		TB

Number

134 - 130

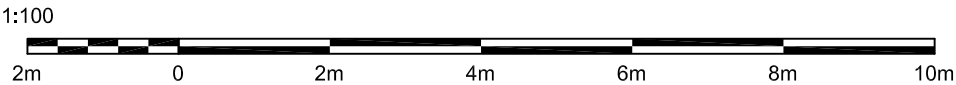

NOT FOR CONSTRUCTION

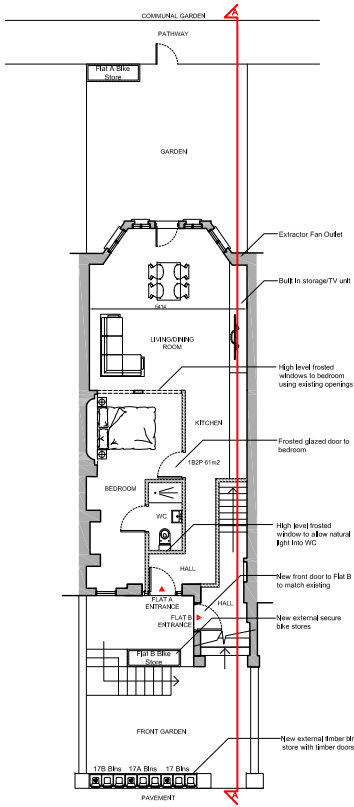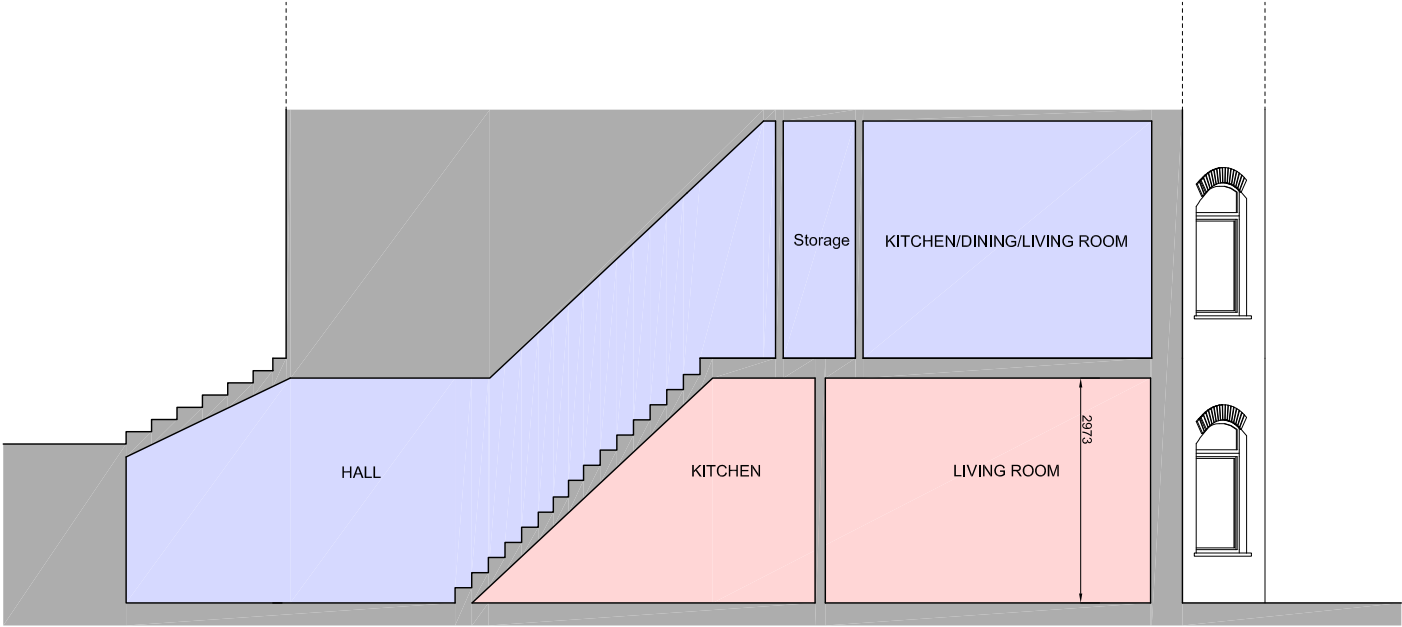

Notes


This drawing must not be scaled. Use figured dimensions.

All dimensions are to be verified and checked on site. Any discrepancies that are, or become apparent should be reported to Tom Bestwick.

This electronic data has been prepared, in part, from archived hand drawn material and is indicative only. The envelope setting out is based on Ordnance Survey information. It must not be taken to represent contract documentation, nor as evidence of any legal boundary or status.

Rev	Date	By
Client		
Ismael Mohamed		
Designer		
Tom Bestwick		
Project		
17A Canfield Gardens London NW6 3JP		
Drawing		
Proposed Section A		
Proj N°	Author	Scale
134	TB	1:100 @ A3
Date	Rev N°	Signed
12-08-2022		TB
Number		
134 - 230		


1:100

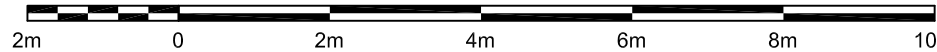

NOT FOR CONSTRUCTION



1:100

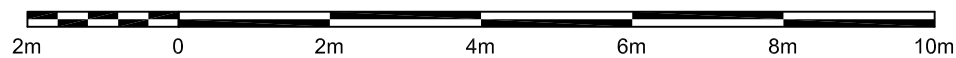

NOT FOR CONSTRUCTION

Notes

This drawing must not be scaled. Use figured dimensions.

All dimensions are to be verified and checked on site. Any discrepancies that are, or become apparent should be reported to Tom Bestwick.

This electronic data has been prepared, in part, from archived hand drawn material and is indicative only. The envelope setting out is based on Ordnance Survey information. It must not be taken to represent contract documentation, nor as evidence of any legal boundary or status.

Rev	Date	By
-----	------	----

Client  
Ismael Mohamed

Designer  
Tom Bestwick


Project  
17A Canfield Gardens  
London  
NW6 3JP

Drawing  
Existing Rear Elevation


Proj N° 134	Author TB	Scale 1:100 @ A3
----------------	--------------	---------------------

Date 12-08-2022	Rev N°	Signed TB
--------------------	--------	--------------

Number  
134 - 120

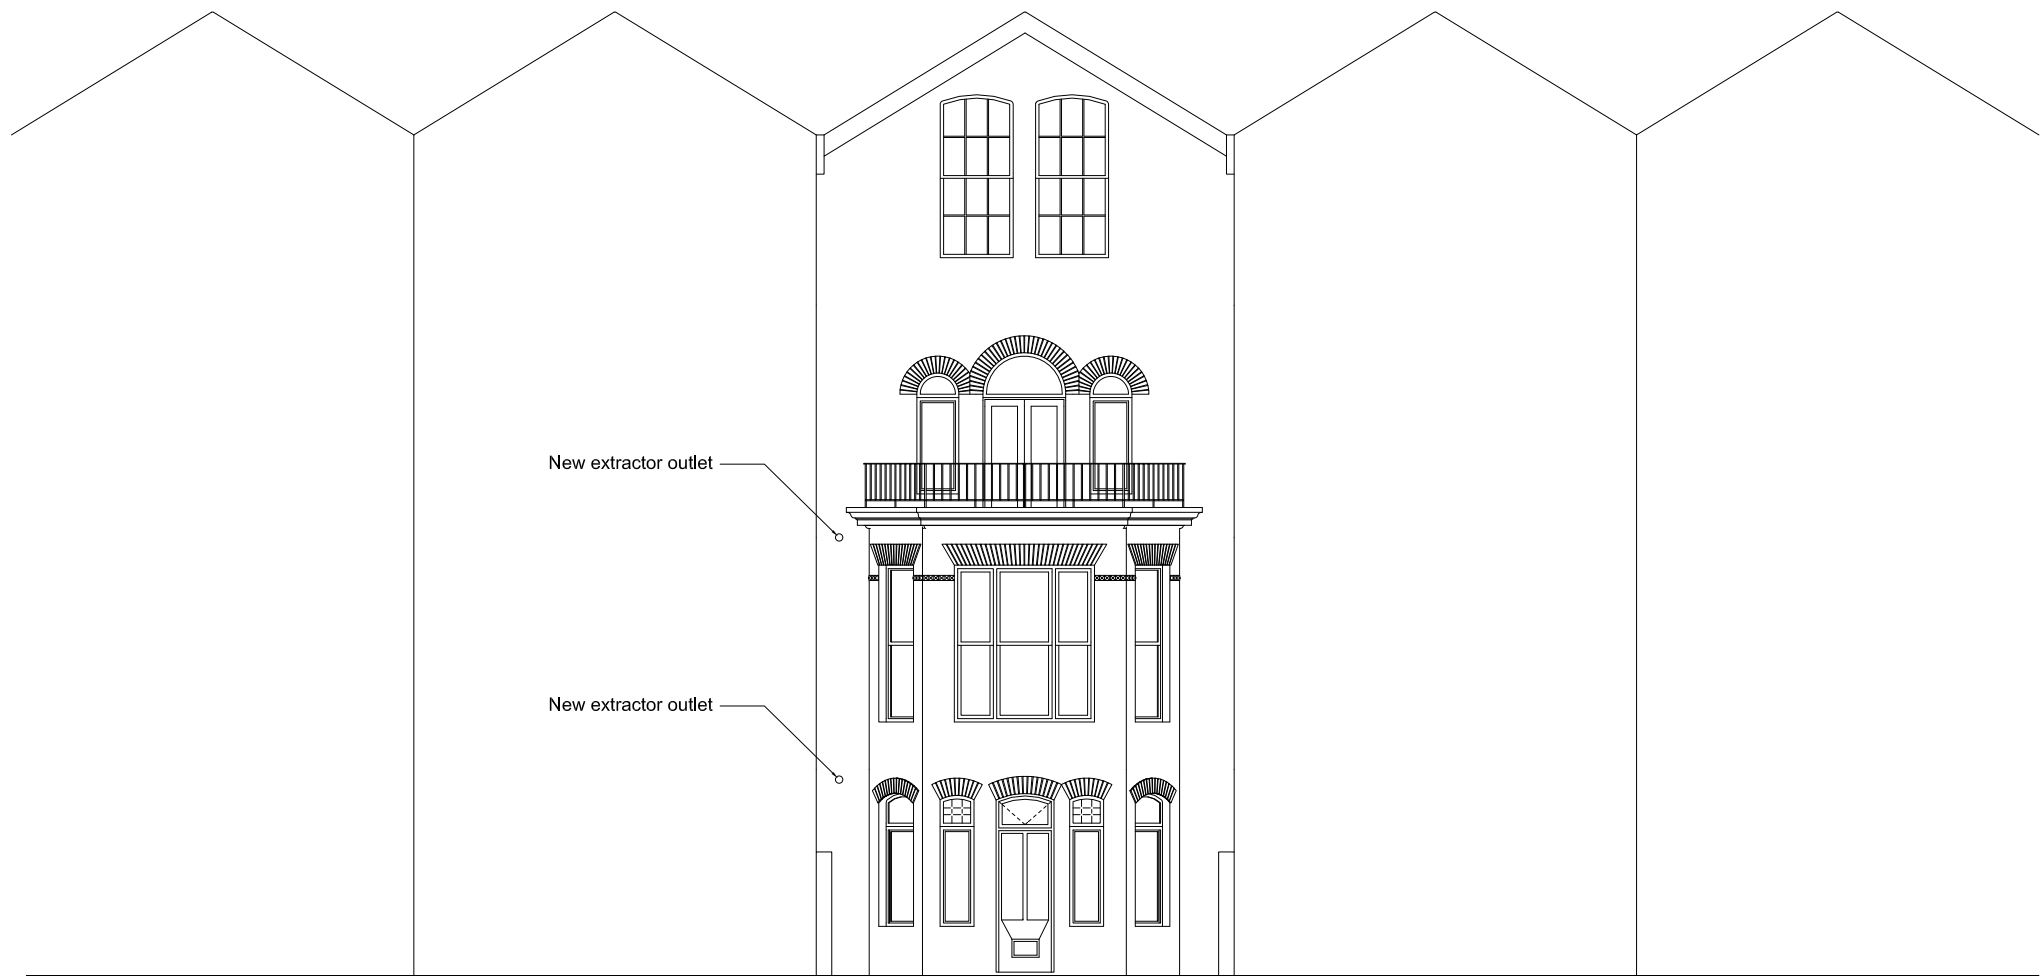

1:100

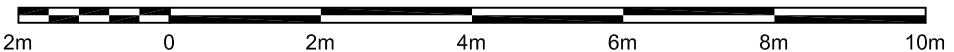

NOT FOR CONSTRUCTION

Notes  
This drawing must not be scaled. Use figured dimensions.  
  
All dimensions are to be verified and checked on site. Any discrepancies that are, or become apparent should be reported to Tom Bestwick.  
  
This electronic data has been prepared, in part, from archived hand drawn material and is indicative only. The envelope setting out is based on Ordnance Survey information. It must not be taken to represent contract documentation, nor as evidence of any legal boundary or status.

Rev	Date	By
-----	------	----

Client  
**Ismael Mohamed**

Designer  
**Tom Bestwick**


Project  
**17A Canfield Gardens  
London  
NW6 3JP**

Drawing  
**Proposed Rear Elevation**

Proj N° <b>134</b>	Author <b>TB</b>	Scale <b>1:100 @ A3</b>
-----------------------	---------------------	----------------------------

Date 12-08-2022	Rev N°	Signed <b>TB</b>
--------------------	--------	---------------------

Number  
**134 - 220**

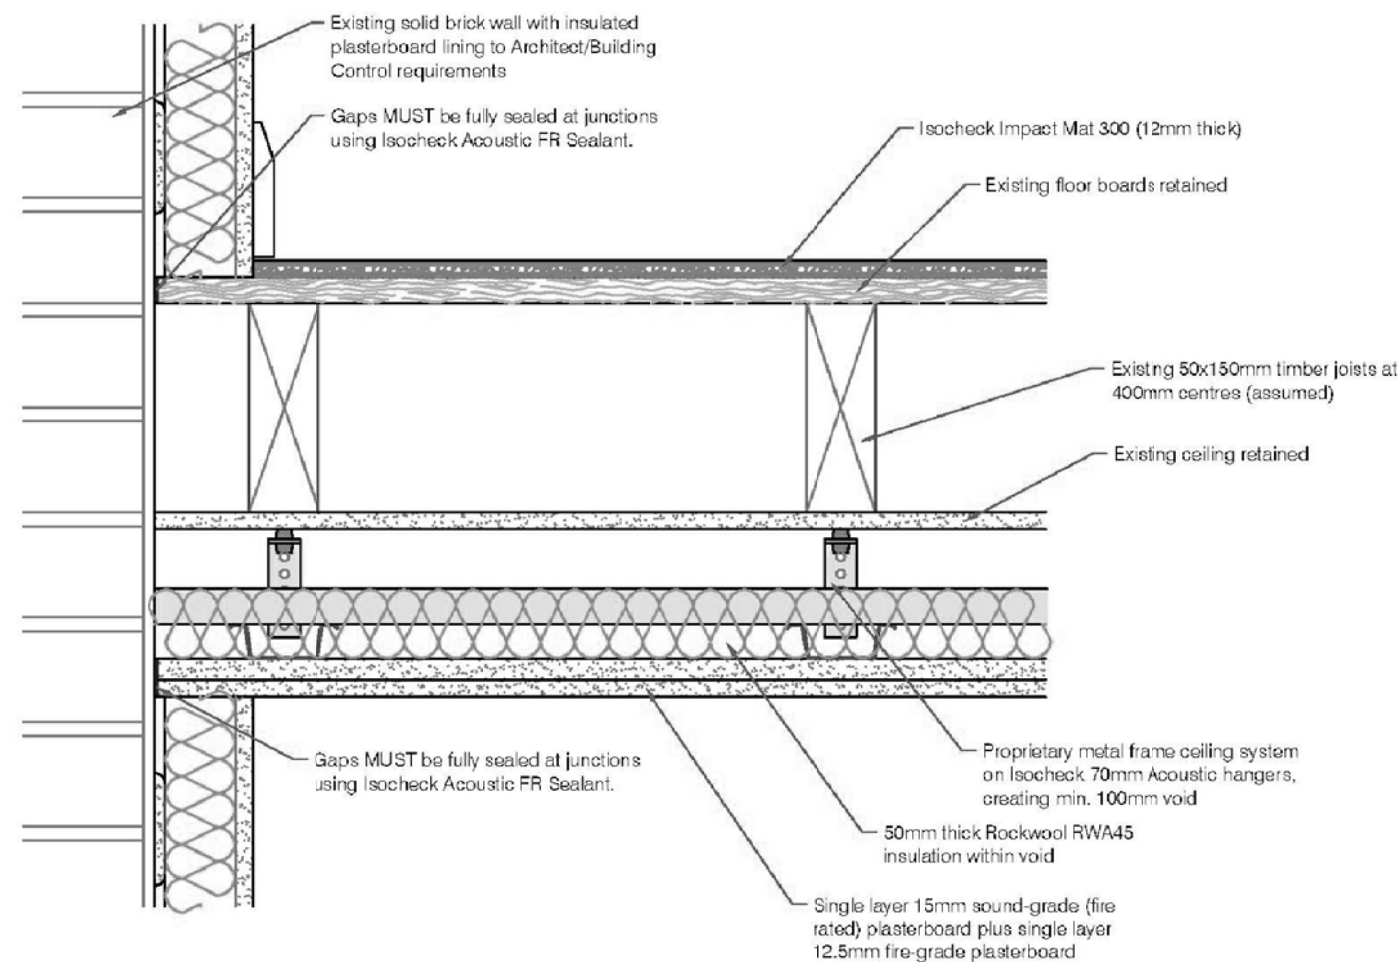

NOT FOR CONSTRUCTION

Notes

This drawing must not be scaled. Use figured dimensions.

All dimensions are to be verified and checked on site. Any discrepancies that are, or become apparent should be reported to Tom Bestwick.

This electronic data has been prepared, in part, from archived hand drawn material and is indicative only. The envelope setting out is based on Ordnance Survey information. It must not be taken to represent contract documentation, nor as evidence of any legal boundary or status.

Rev	Date	By
-----	------	----

Client

Ismael Mohamed

Designer

Tom Bestwick

Project

17A Canfield Gardens  
London  
NW6 3JP

Drawing

Detail 1

Soundproofing Floor Detail


Proj N°	Author	Scale
134	TB	1:5 @ A3

Date	Rev N°	Signed
12-08-2022		TB

Number

134 - 301



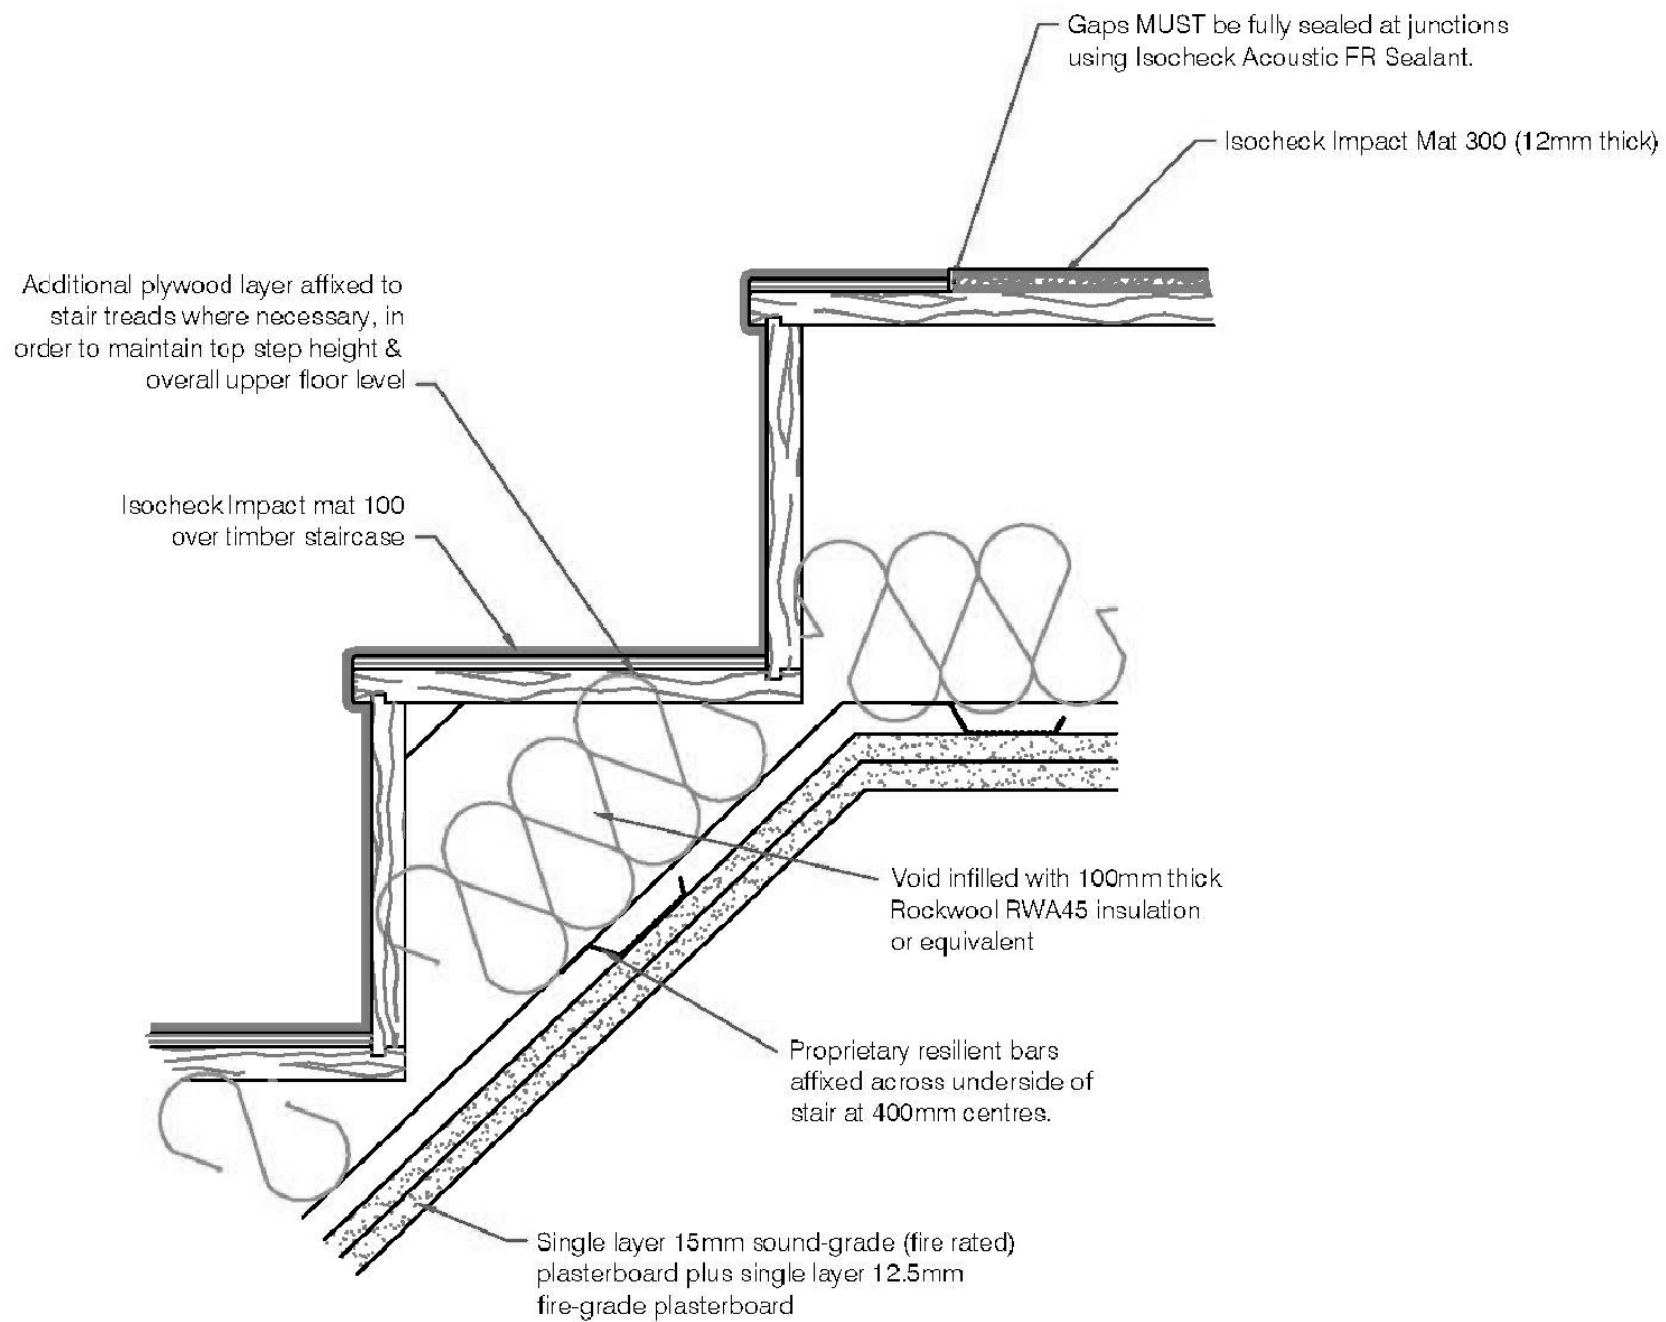

Notes

This drawing must not be scaled. Use figured dimensions.

All dimensions are to be verified and checked on site. Any discrepancies that are, or become apparent should be reported to Tom Bestwick.

This electronic data has been prepared, in part, from archived hand drawn material and is indicative only. The envelope setting out is based on Ordnance Survey information. It must not be taken to represent contract documentation, nor as evidence of any legal boundary or status.

Rev	Date	By
-----	------	----

Client  
Ismael Mohamed

Designer  
Tom Bestwick

Project  
17A Canfield Gardens  
London  
NW6 3JP

Drawing  
Detail 2  
Soundproofing Staircase Detail



Proj N° 134	Author TB	Scale 1:5 @ A3
----------------	--------------	-------------------

Date 12-08-2022	Rev N°	Signed TB
--------------------	--------	--------------

Number  
134 - 302






NOT FOR CONSTRUCTION

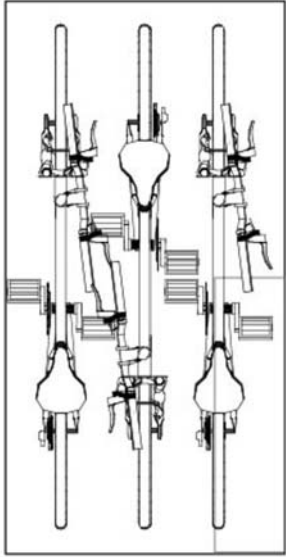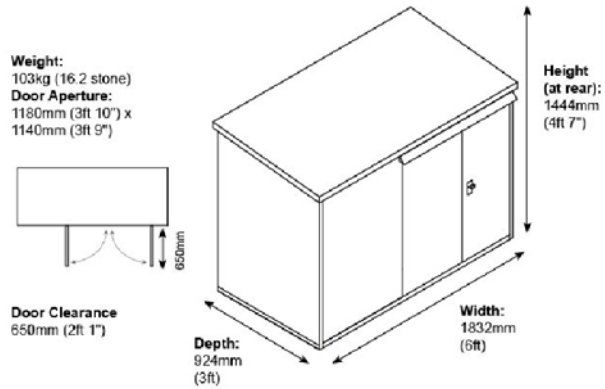

- <https://www.asgardsss.co.uk/bike-storage-x3>
- Secure storage of 3 bikes featuring pick-resistant locks
- Constructed from maintenance-free, thick, galvanised, weatherproof steel panels and features an integral metal floor, convenient large double-door access and rain guard above the door
- The integral full metal base can be bolted to the ground using the supplied ground bolts, to prevent attempts at removal

1 Proposed Secure Bike Storage

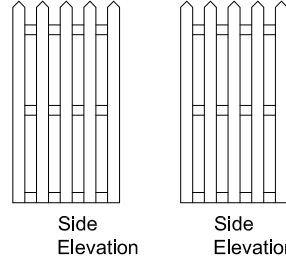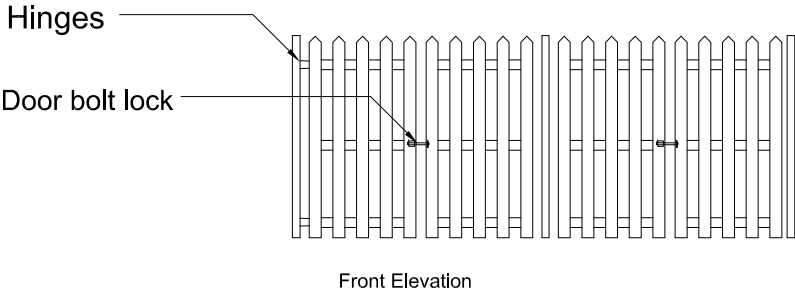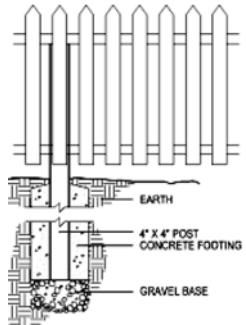


- Timber fence to be painted or stained as per specifications
- All nails and hardware to be hot dipped galvanized
- Posts to be 1m centres
- Timber posts to and stringers to be wolmanized pine grade C or better

2 Proposed Timber Bin Store

Notes  
This drawing must not be scaled. Use figured dimensions.  
  
All dimensions are to be verified and checked on site. Any discrepancies that are, or become apparent should be reported to Tom Bestwick.  
  
This electronic data has been prepared, in part, from archived hand drawn material and is indicative only. The envelope setting out is based on Ordnance Survey information. It must not be taken to represent contract documentation, nor as evidence of any legal boundary or status.

Rev	Date	By
Client Ismael Mohamed		
Designer Tom Bestwick		
Project 17A Canfield Gardens London NW6 3JP		
Drawing Detail 3  -Bin Store Details -Bike Store Details		
Proj N° 134	Author TB	Scale 1:5 @ A3
Date 12-08-2022	Rev N°	Signed TB
Number 134 - 303		

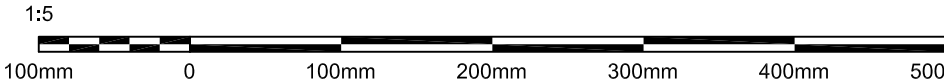

NOT FOR CONSTRUCTION