


FIRST FLOOR 1:50

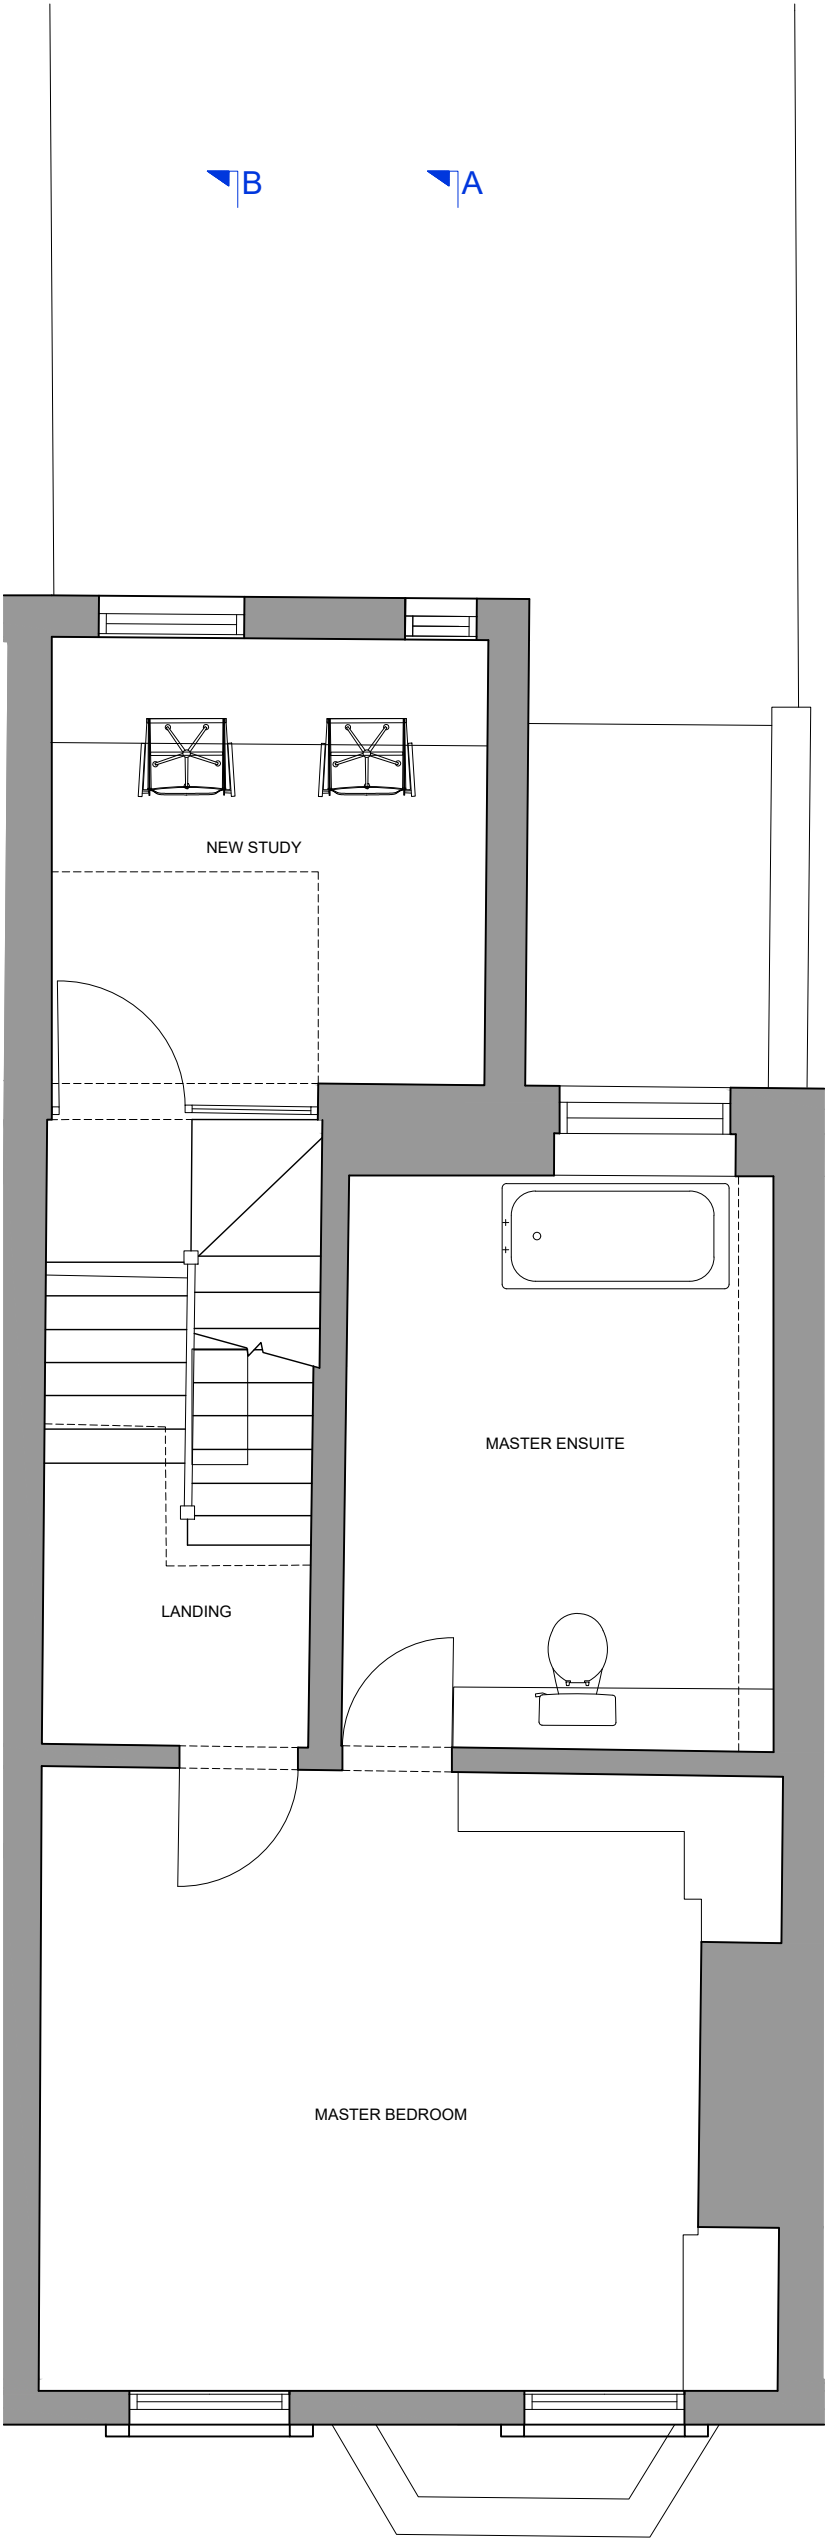

SECOND FLOOR 1:50

NOTES

THIS DRAWING IS THE COPYRIGHT OF THE ARCHITECTS AND MAY NOT BE REPRODUCED WITHOUT PERMISSION

THE CONTRACTOR IS RESPONSIBLE FOR CHECKING DIMENSIONS, TOLERANCES AND REFERENCE. ANY DISCREPANCIES TO BE CHECKED BEFORE PROCEEDING WITH THE WORKS

WHERE AN ITEM IS COVERED BY DRAWINGS TO DIFFERENT SCALES, THE LARGER SCALE DRAWING IS TO BE WORKED TO

DO NOT SCALE FROM DRAWING, FIGURED DIMENSIONS TO BE WORKED TO AT ALL TIMES

ALL WORK AND MATERIALS TO BE IN ACCORDANCE WITH THE BUILDING REGULATIONS AND TO COMPLY WITH THE RELEVANT CODES OF PRACTICE AND BRITISH STANDARDS

PLANNING

©

Copyright TRACE Architects Ltd 2021

trace

ARCHITECTS

The Basement Studio

263 The Vale

London

W3 7QA

Henley-on-Thames

Oxfordshire

RG9 2AU

TEL 0208 611 2946

E-MAIL info@tracearchitects.co.uk

www.tracearchitects.co.uk

TEL 0208 611 2946

DATE	AUG 21	CLIENT:
DRAWN	SAJ	
CHECKED	-	
SCALE@A3	1:50	

Mr Rob Suss

Renovation of single residential dwelling

PROPOSED

Floor Plans

ADDRESS:

50 Gayton Rd, Hampstead

LONDON, NW3 1TU

JOB No	DRAWING NUMBER
1115	PL02 revA