

THESE DRAWINGS ARE FOR AESTHETIC DESIGN INFORMATION PURPOSES ONLY & DO NOT CONTAIN ANY INFORMATION FOR CONSTRUCTION OR COMPLIANCE TO BUILDING REGULATIONS.

DRAWINGS MAY BE SCALED FOR THE PURPOSES OF PLANNING ONLY. ALL DIMENSIONS TO BE CHECKED ON SITE.

KEY:
S - INTERNAL WINDOW SILL HEIGHT
H - INTERNAL WINDOW SILL TO HEAD HEIGHT
FFL - TOP OF FINISHES
SSL - TOP OF STRUCTURAL SLAB LEVEL



EXISTING FABRIC



FABRIC FOR REMOVAL




PROPOSED FABRIC

× +55.350



EXISTING LEVEL

× +55.500

PROPOSED LEVEL

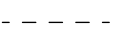

ASSUMED / UNABLE TO SURVEY

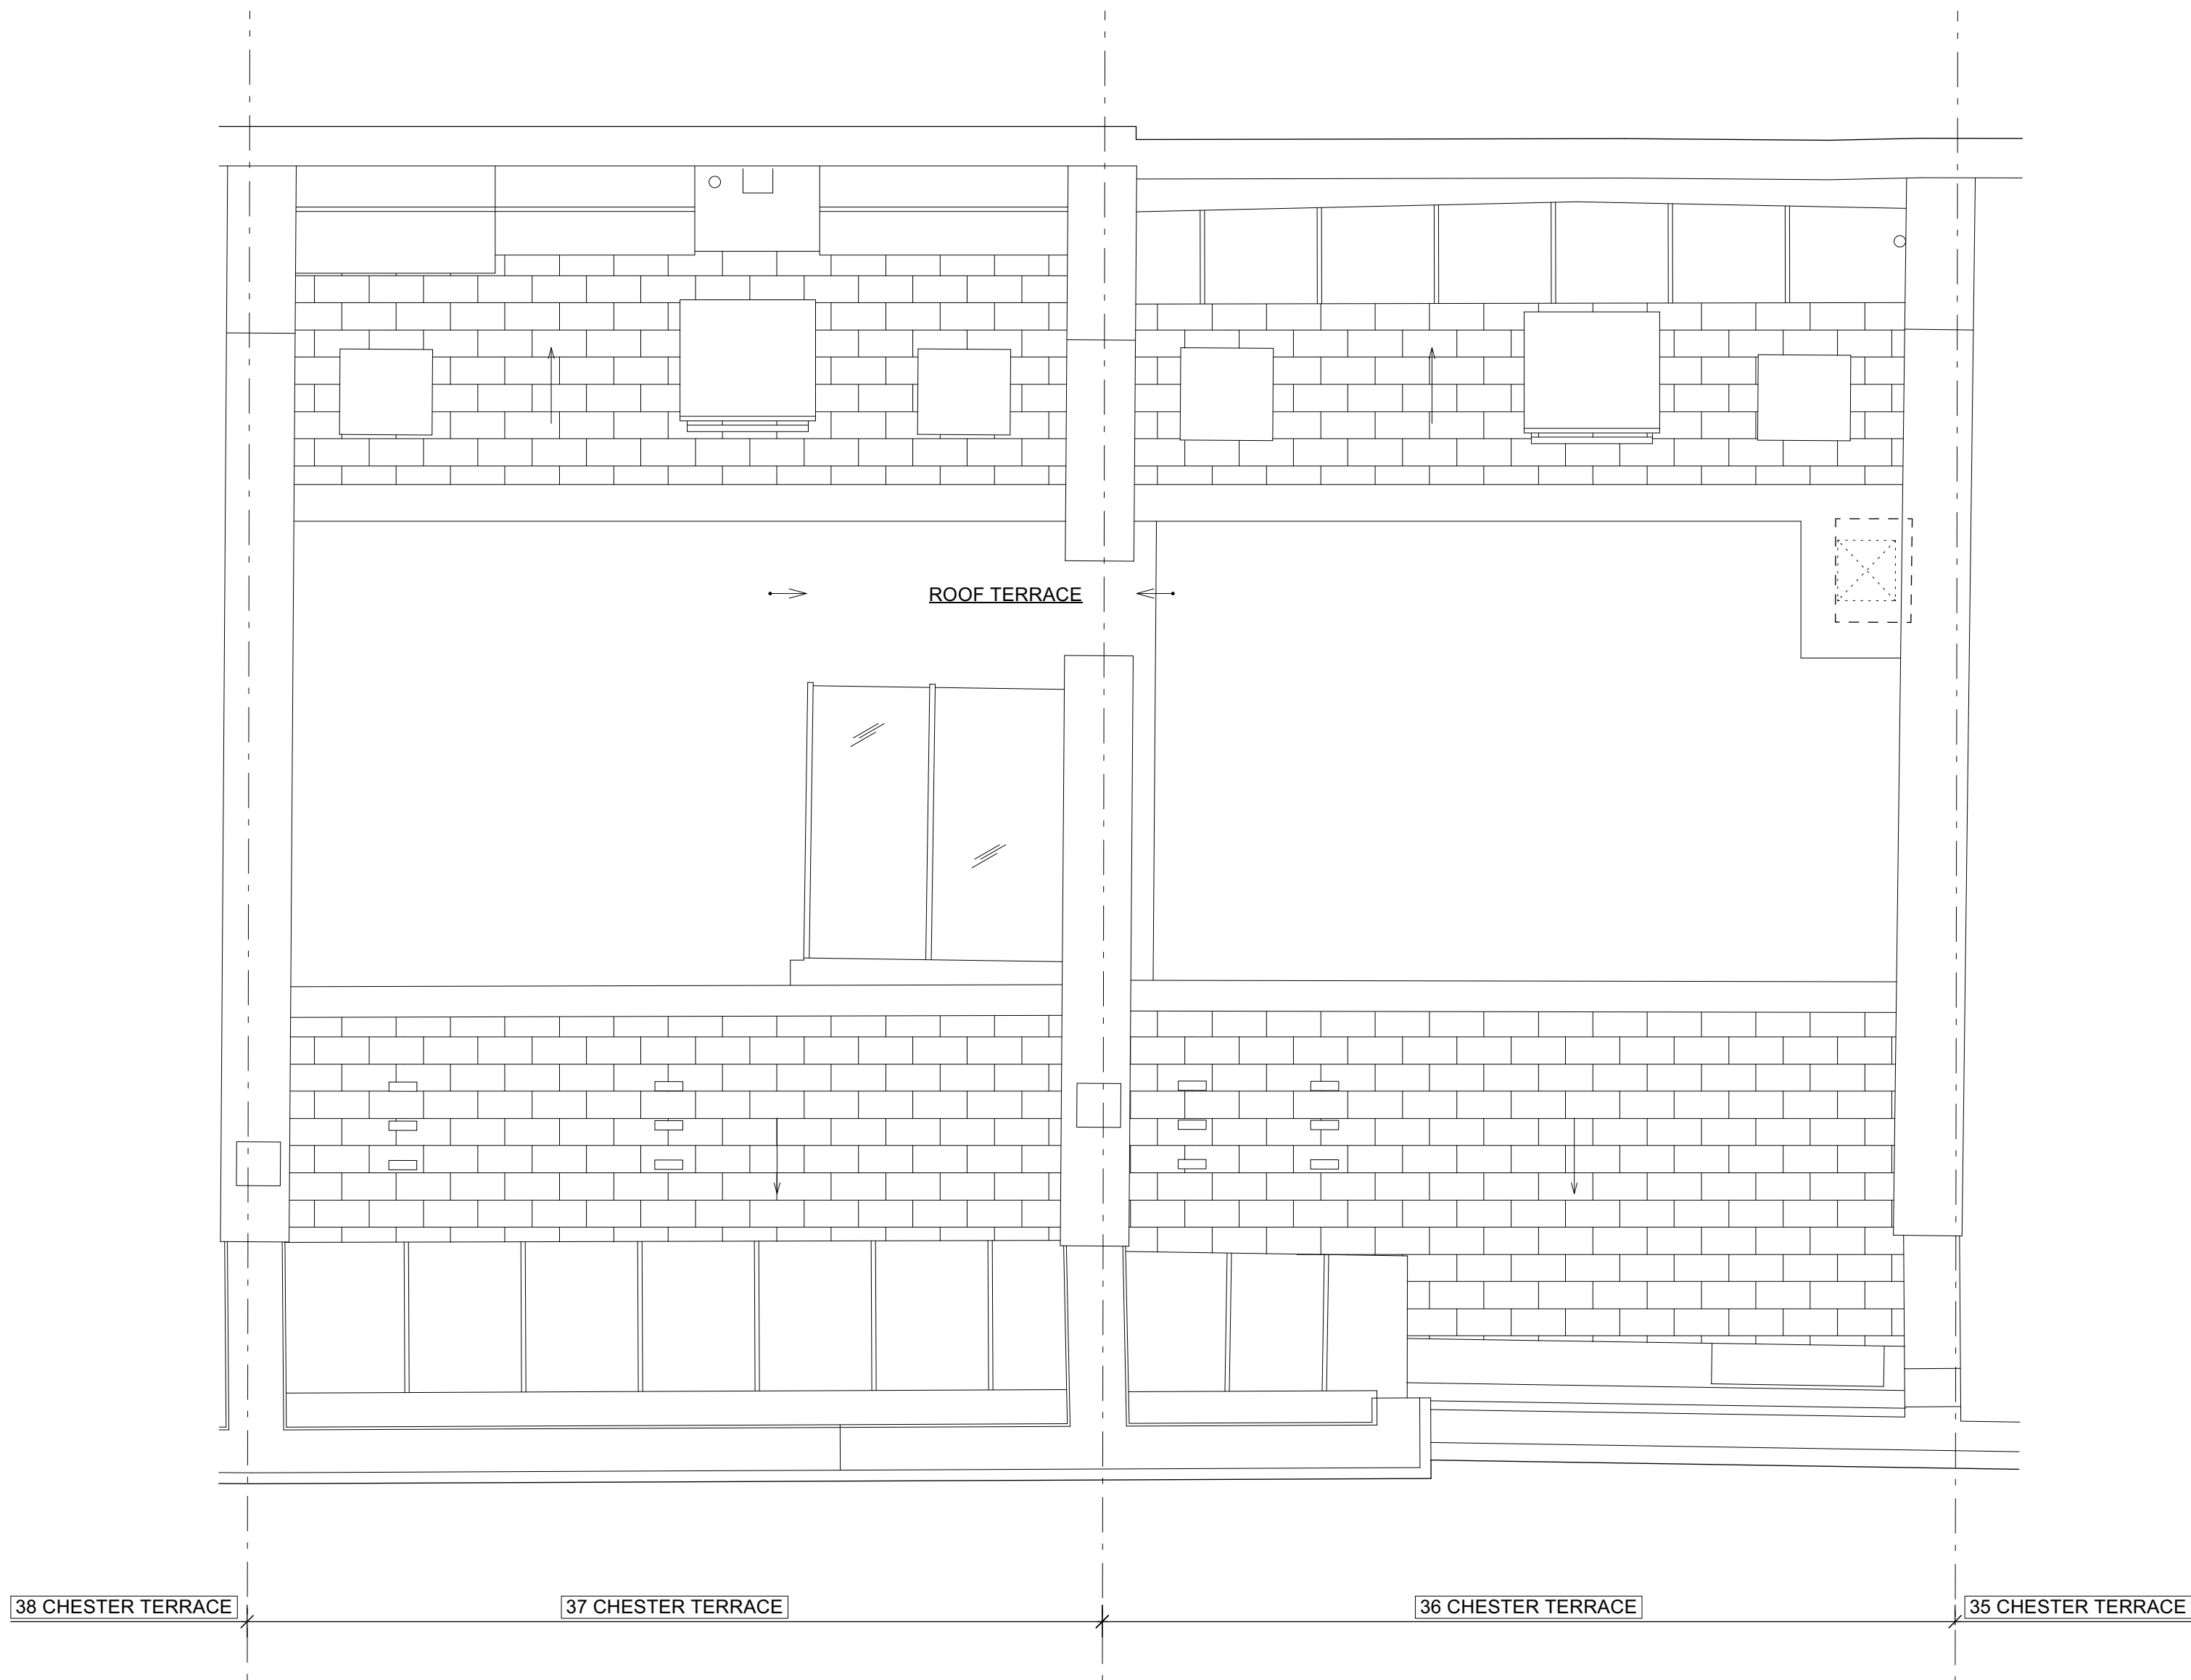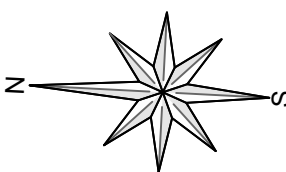

1
PL-15
EXISTING ROOF PLAN
SCALE 1:50



B 21/09/2022 ROOF GRILLE PLANNING/LBC

REV.	DATE	DESCRIPTION
------	------	-------------

36-37 CHESTER TERRACE LONDON


EXISTING ROOF PLAN

DRNG No	SCALE	DATE
PL-15	1:50 @ A1 1:100 @ A3	MAR 2020







5
PL-16
PROPOSED GRILLE SAMPLE

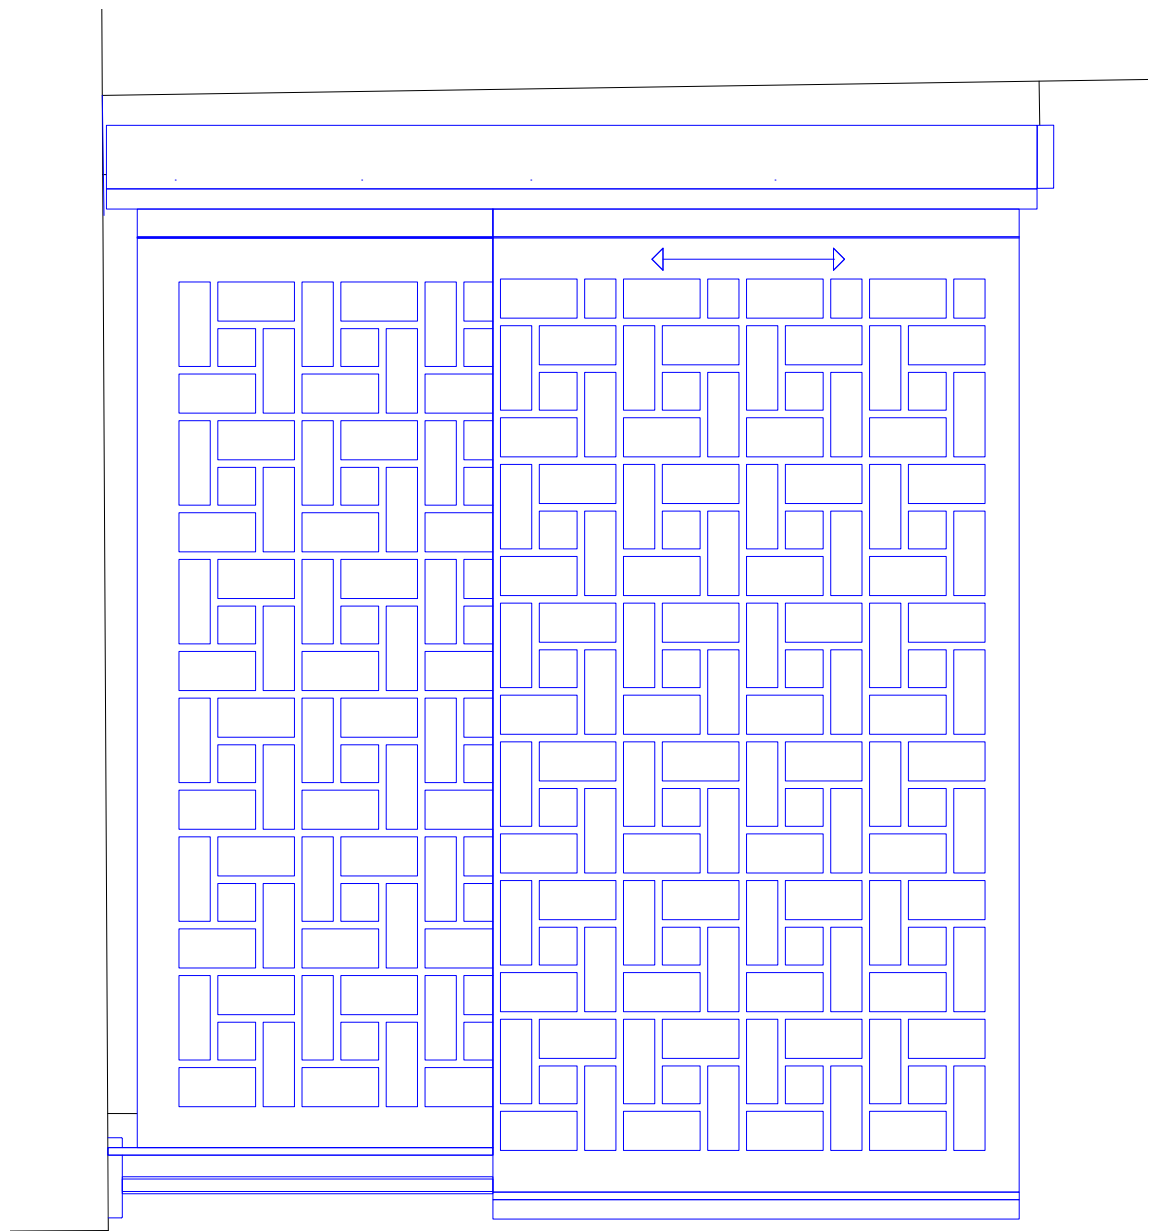


2
PL-16
PROPOSED GRILLE PLAN
1:20

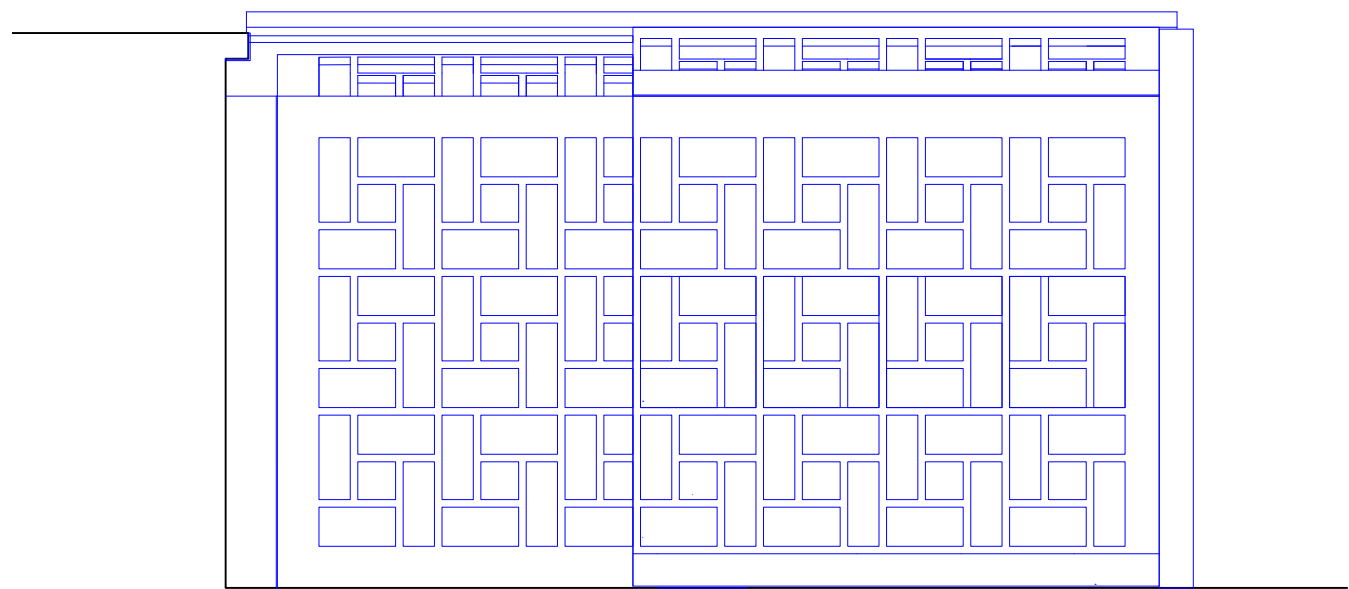


2
PL-16
PROPOSED GRILLE FRONT ELEVATION
1:20

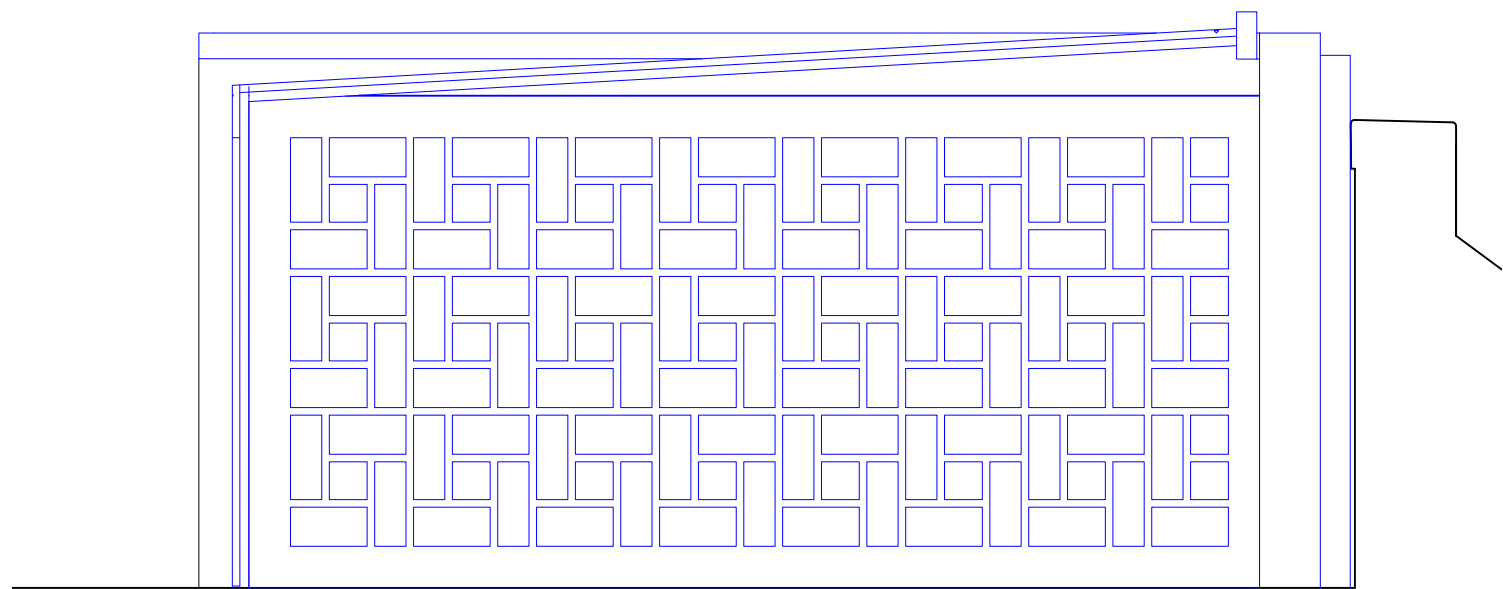

3
PL-16
PROPOSED GRILLE SIDE ELEVATION
1:20

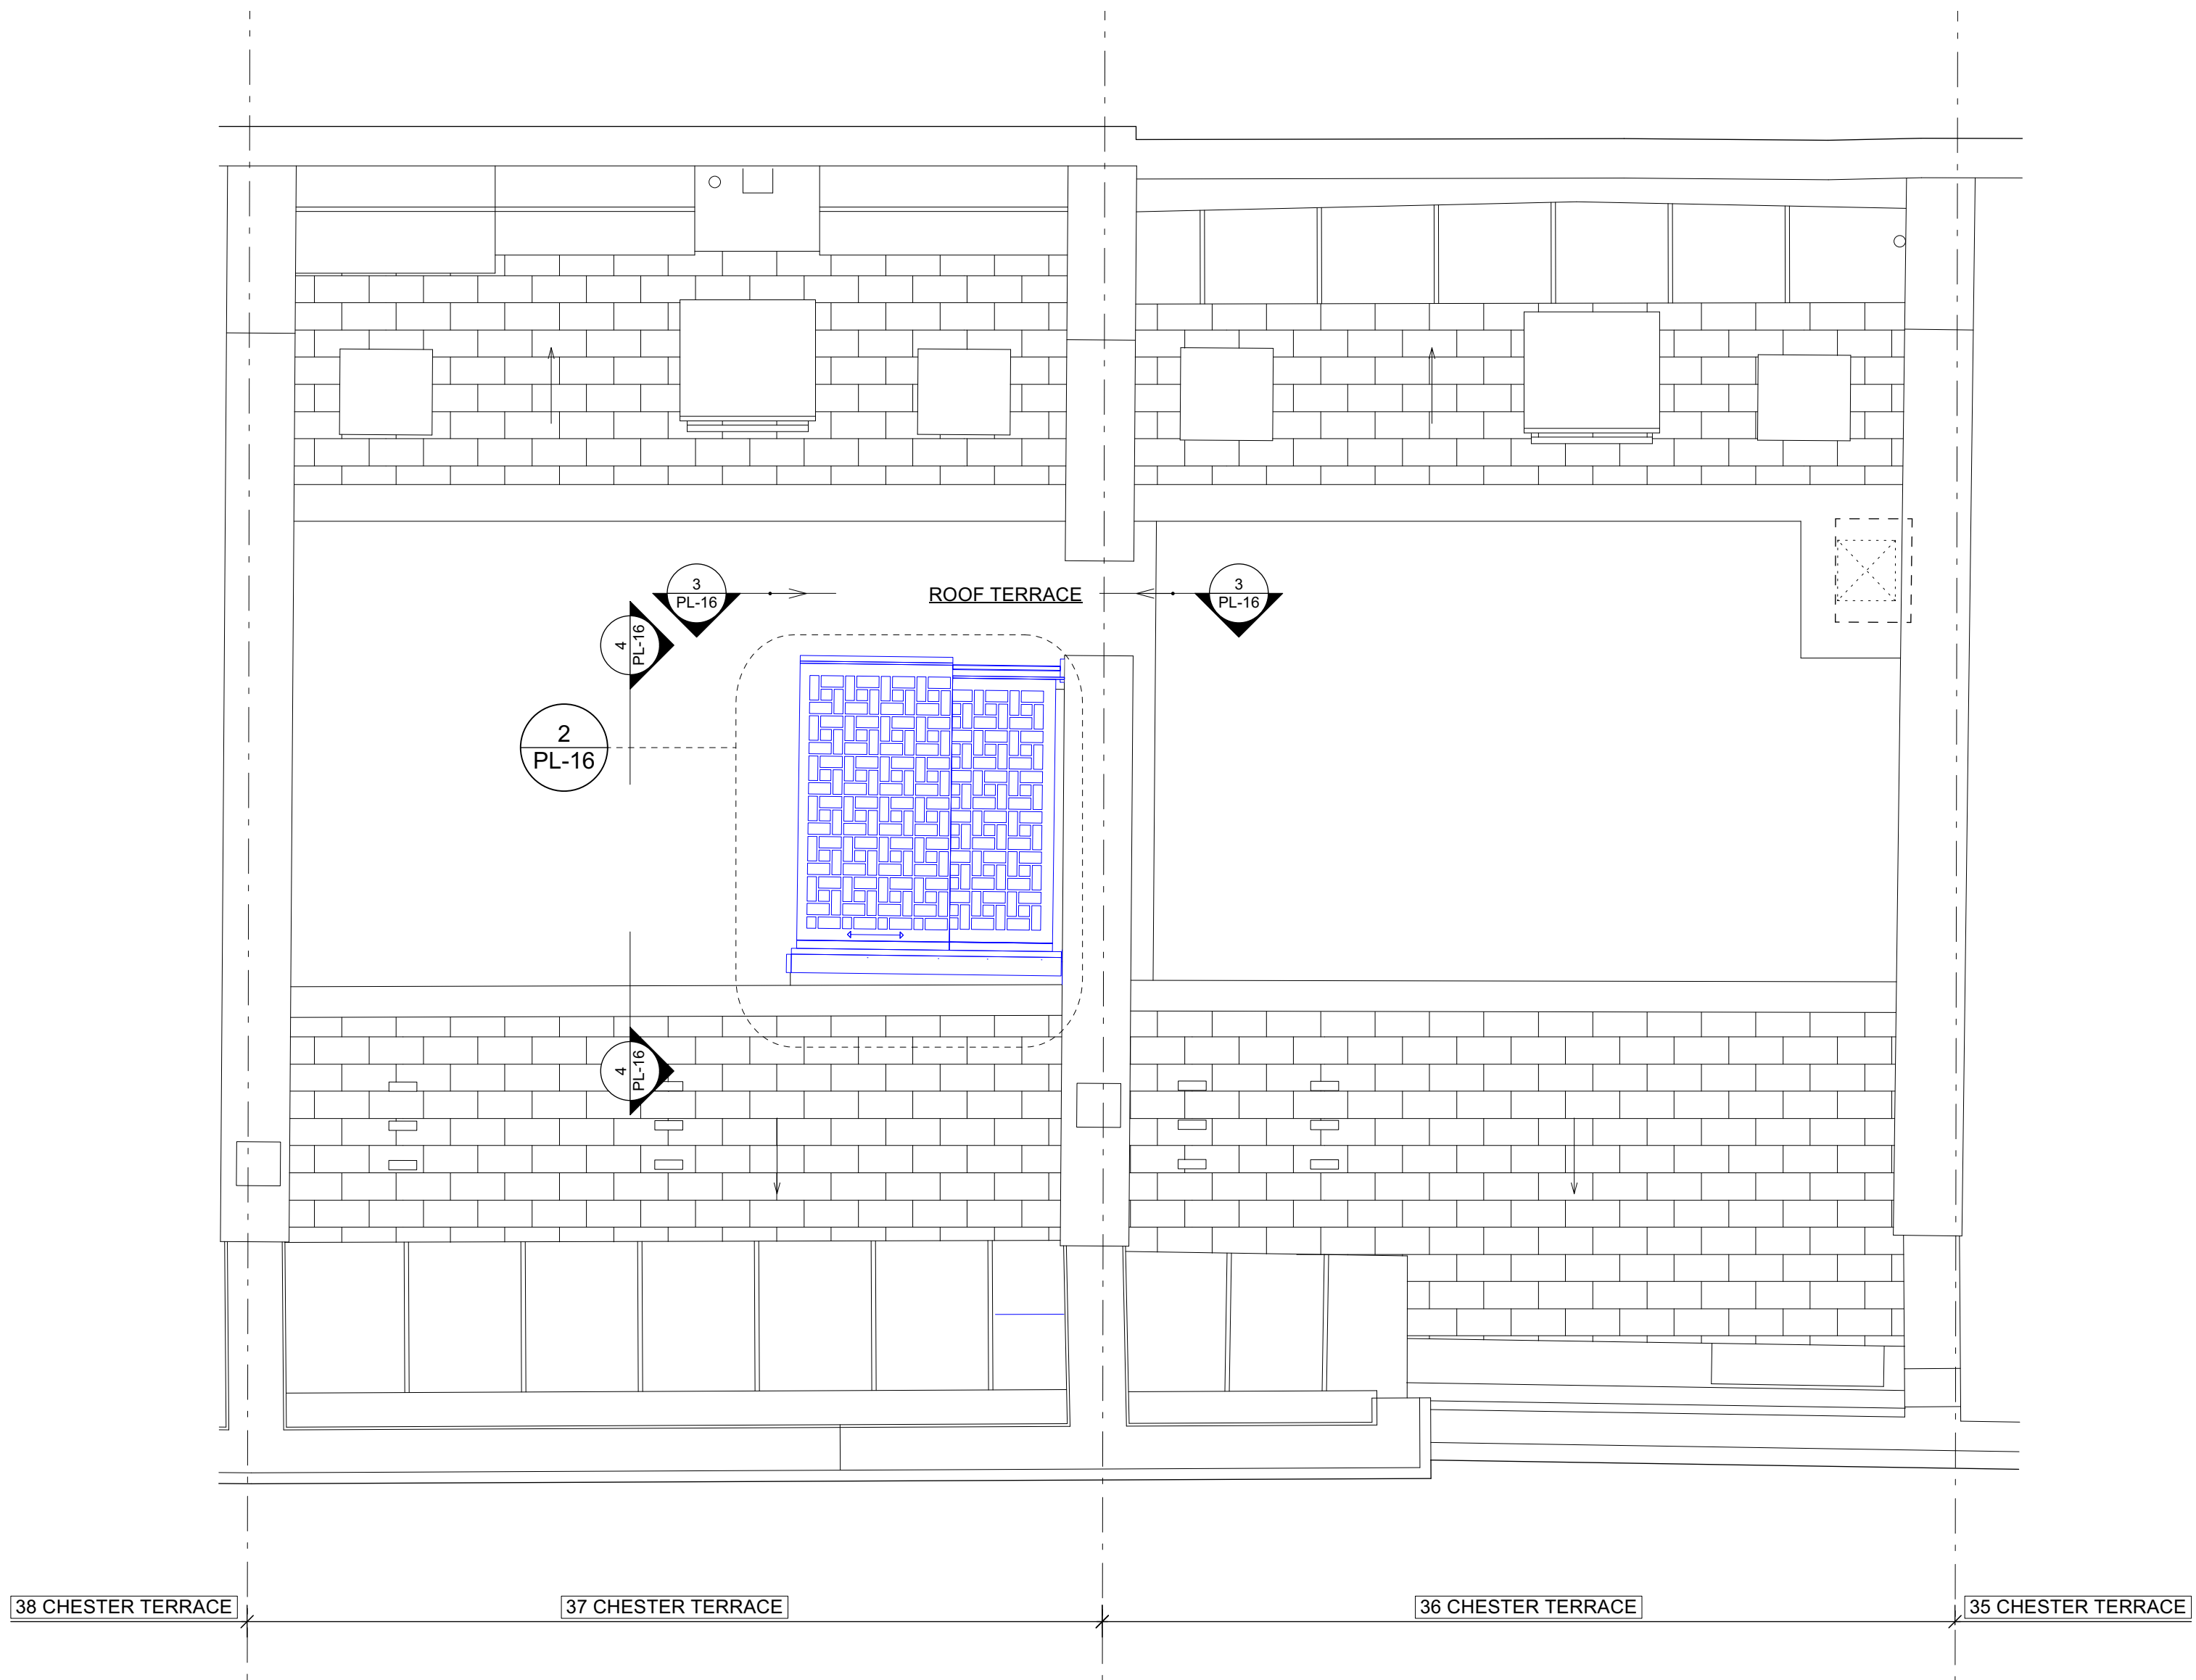

1
PL-16
EXISTING ROOF PLAN
SCALE 1:50

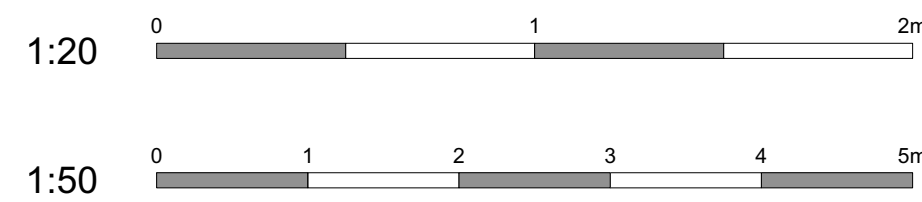

COPYRIGHT 2020 STANHOPE GATE ARCHITECTURE

THESE DRAWINGS ARE FOR AESTHETIC DESIGN INFORMATION PURPOSES ONLY & DO NOT CONTAIN ANY INFORMATION FOR CONSTRUCTION OR COMPLIANCE TO BUILDING REGULATIONS.


DRAWINGS MAY BE SCALED FOR THE PURPOSES OF PLANNING ONLY. ALL DIMENSIONS TO BE CHECKED ON SITE.

KEY:

S - INTERNAL WINDOW SILL HEIGHT
H - INTERNAL WINDOW SILL TO HEAD HEIGHT
FFL - TOP OF FINISHES
SSL - TOP OF STRUCTURAL SLAB LEVEL

EXISTING FABRIC
FABRIC FOR REMOVAL
PROPOSED FABRIC

× +55.350 EXISTING LEVEL
× +55.500 PROPOSED LEVEL
- - - - - ASSUMED / UNABLE TO SURVEY

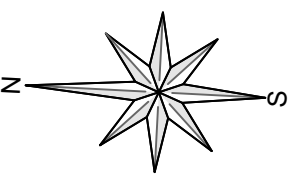

A 21/09/2022 ROOF GRILLE PLANNING/LBC

REV.	DATE	DESCRIPTION
------	------	-------------

36-37 CHESTER TERRACE
LONDON

PROPOSED ROOF PLAN

DRNG No	SCALE	DATE
PL-16	1:50 @ A1 1:100 @ A3	AUG 2018





1
PL-17
EXISTING AND PREVIOUSLY CONSENTED FRONT ELEVATION
SCALE 1:50

COPYRIGHT 2020 STANHOPE GATE ARCHITECTURE

THESE DRAWINGS ARE FOR AESTHETIC DESIGN INFORMATION PURPOSES ONLY & DO NOT CONTAIN ANY INFORMATION FOR CONSTRUCTION OR COMPLIANCE TO BUILDING REGULATIONS.

DRAWINGS MAY BE SCALED FOR THE PURPOSES OF PLANNING ONLY. ALL DIMENSIONS TO BE CHECKED ON SITE.

KEY:
S - INTERNAL WINDOW SILL HEIGHT
H - INTERNAL WINDOW SILL TO HEAD HEIGHT
FFL - TOP OF FINISHES
SSL - TOP OF STRUCTURAL SLAB LEVEL

- EXISTING FABRIC
FABRIC FOR REMOVAL
PROPOSED FABRIC
× +55.350 EXISTING LEVEL
× +55.500 PROPOSED LEVEL
- - - - - ASSUMED / UNABLE TO SURVEY

PLANNING ISSUE

C 21/09/2022 ROOF GRILLE PLANNING/LBC

REV.	DATE	DESCRIPTION
------	------	-------------

36-37 CHESTER TERRACE LONDON

EXISTING FRONT ELEVATION -
EXISTING FRONT LIGHT WELLS SECTION

DRNG No	SCALE	DATE
PL-17	1:50 @ A1	OCT 2020



5 ST JAMES'S SQUARE
LONDON SW1Y 4JU
T 020 7451 0955 mail@stanhopegate.co.uk
www.stanhopegatearchitecture.com



1
PL-18 PROPOSED FRONT ELEVATION
SCALE 1:50



COPYRIGHT 2020 STANHOPE GATE ARCHITECTURE

THESE DRAWINGS ARE FOR AESTHETIC DESIGN INFORMATION PURPOSES ONLY & DO NOT CONTAIN ANY INFORMATION FOR CONSTRUCTION OR COMPLIANCE TO BUILDING REGULATIONS.

DRAWINGS MAY BE SCALED FOR THE PURPOSES OF PLANNING ONLY. ALL DIMENSIONS TO BE CHECKED ON SITE.

KEY:
S - INTERNAL WINDOW SILL HEIGHT
H - INTERNAL WINDOW SILL TO HEAD HEIGHT
FFL - TOP OF FINISHES
SSL - TOP OF STRUCTURAL SLAB LEVEL

- EXISTING FABRIC
- FABRIC FOR REMOVAL
- PROPOSED FABRIC
- × +55.350 EXISTING LEVEL
- × +55.500 PROPOSED LEVEL
- ASSUMED / UNABLE TO SURVEY

PLANNING ISSUE

E 21/09/2022 ROOF GRILLE PLANNING/LBC

REV.	DATE	DESCRIPTION
------	------	-------------


36-37 CHESTER TERRACE
LONDON

PROPOSED FRONT ELEVATION -
PROPOSED FRONT LIGHT WELLS SECTION

DRNG No	SCALE	DATE
PL-18	1:50 @ A1	JUNE 2022



5 ST JAMES'S SQUARE
LONDON SW1Y 4JU
T 020 7451 0955 mail@stanhopegate.co.uk
www.stanhopegatearchitecture.com

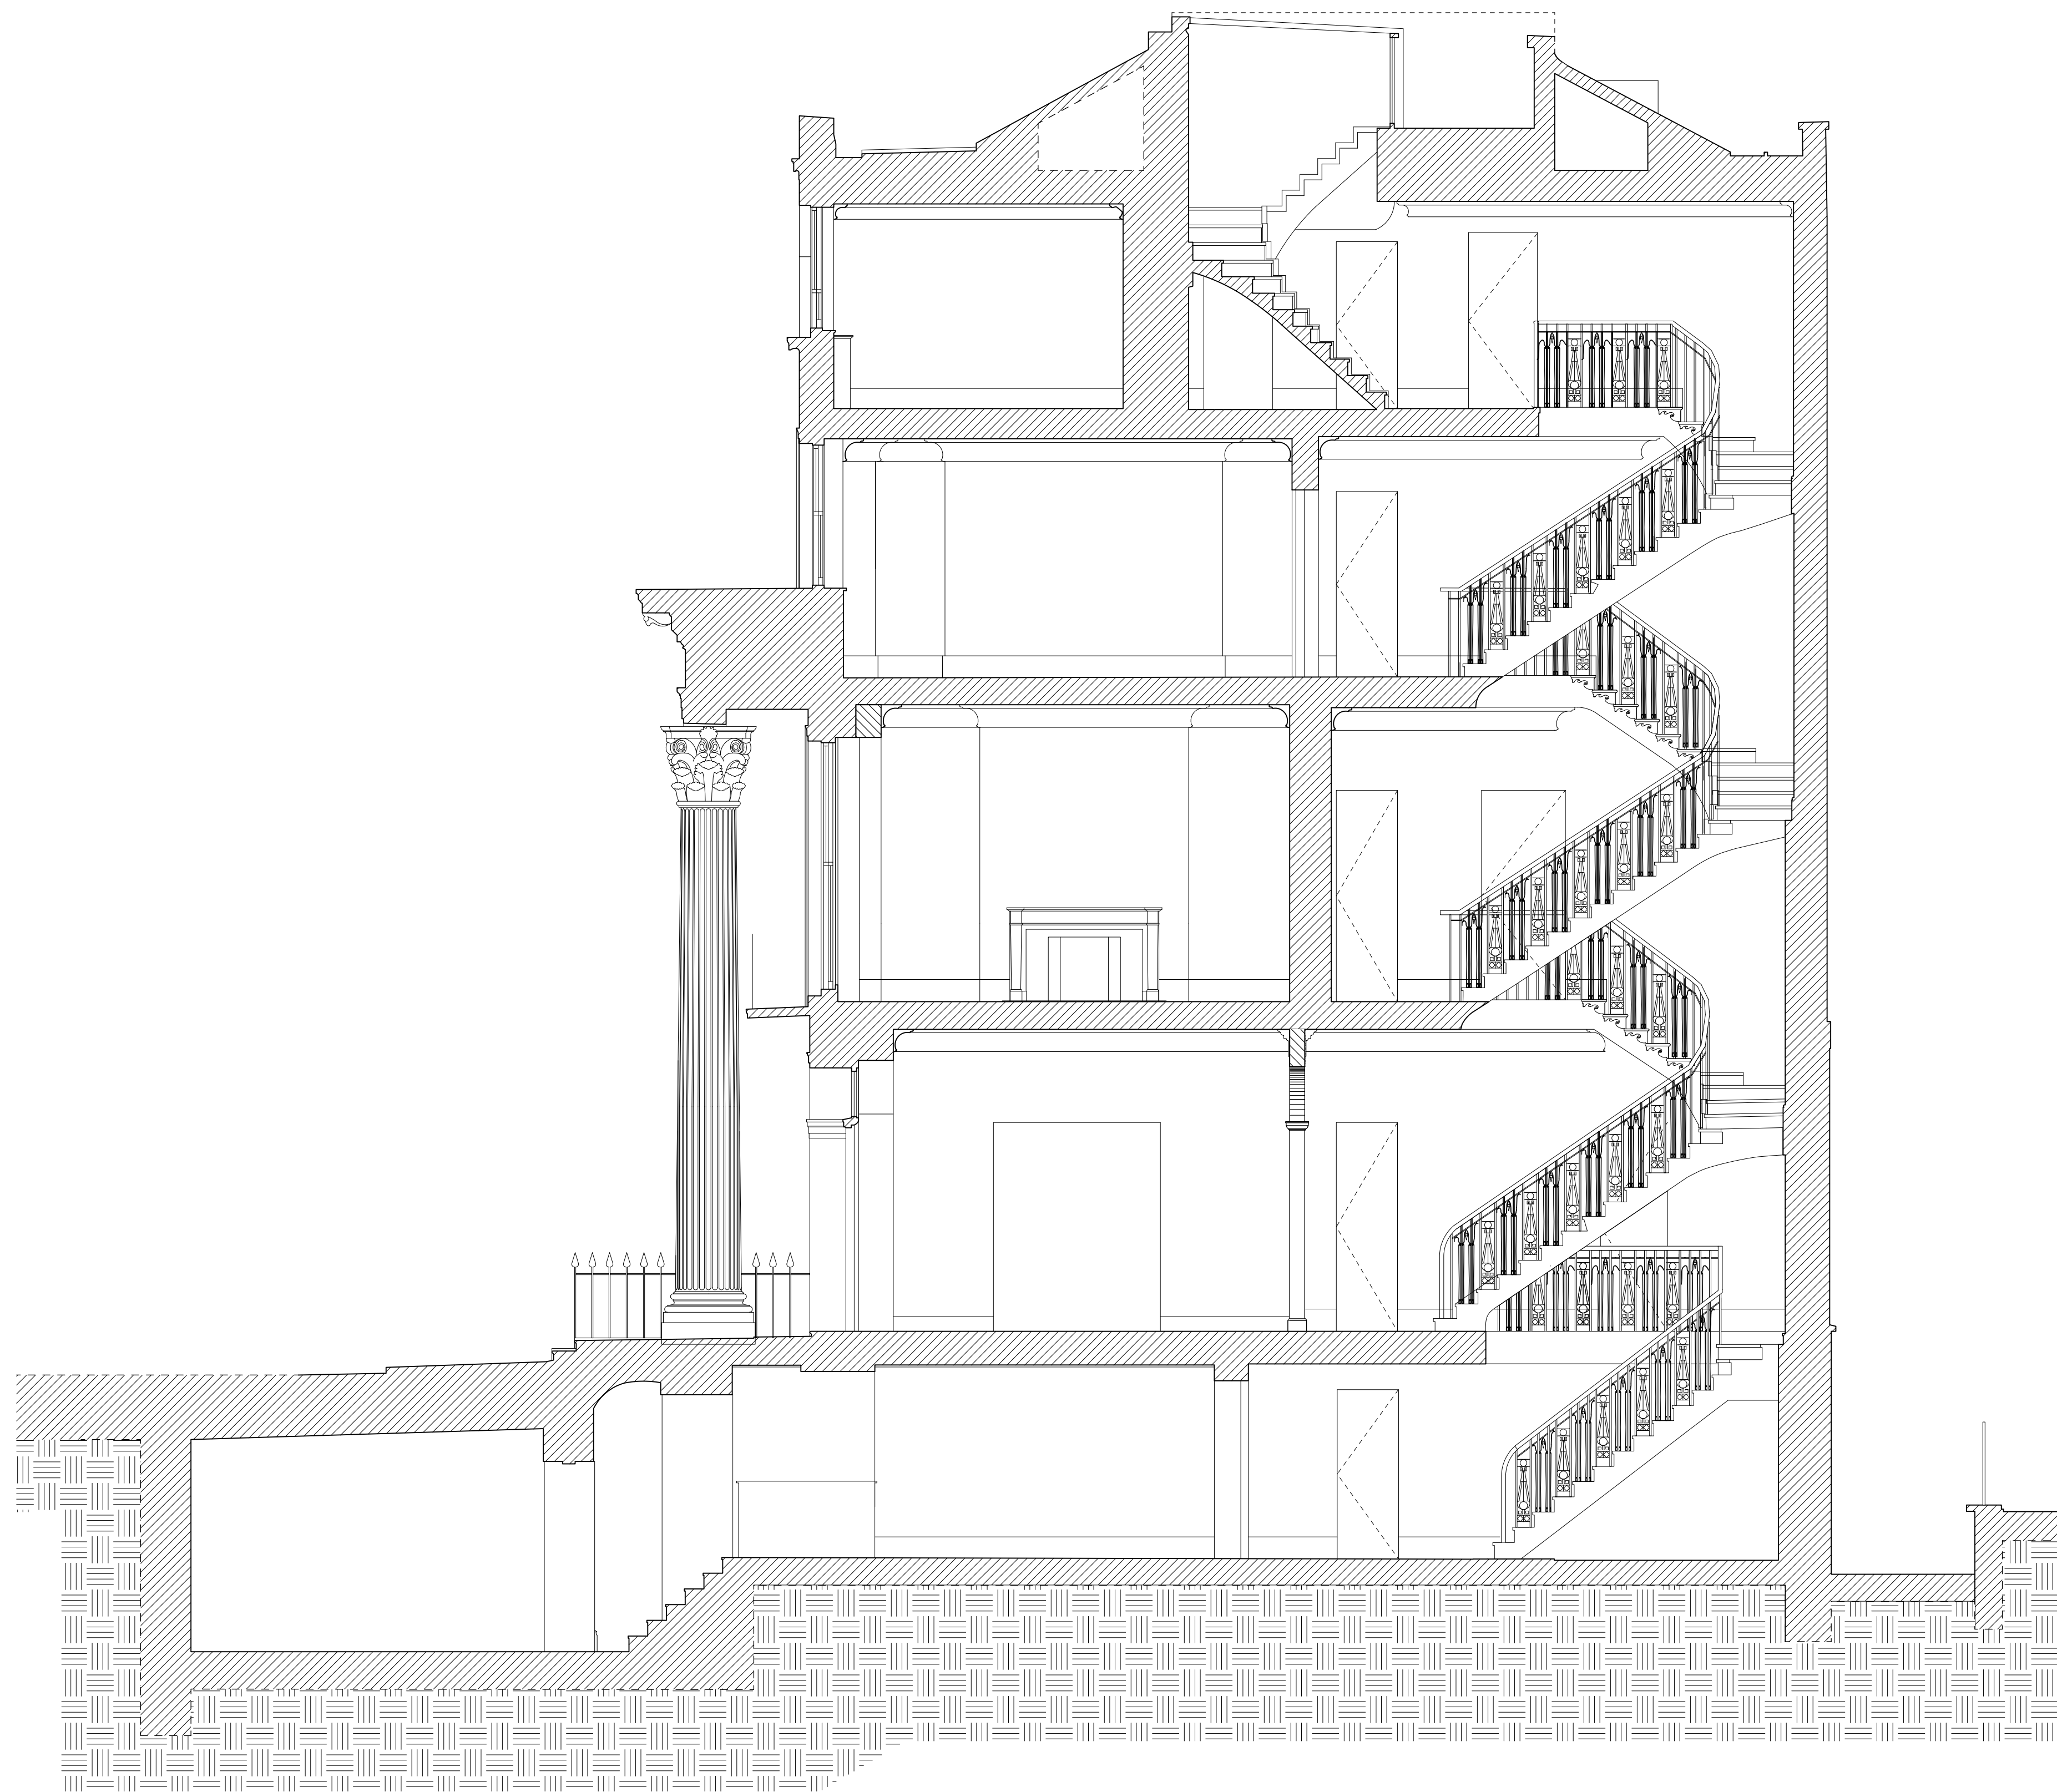

ROOF TERRACE FFL
+48.09

THIRD FLOOR FFL
+44.87

SECOND FLOOR FFL
+41.87

FIRST FLOOR FFL
+37.81

GROUND FFL
+33.87

LOWER GROUND FFL
+31.18

COPYRIGHT 2020 STANHOPE GATE ARCHITECTURE

THESE DRAWINGS ARE FOR AESTHETIC DESIGN
INFORMATION PURPOSES ONLY & DO NOT
CONTAIN ANY INFORMATION FOR CONSTRUCTION
OR COMPLIANCE TO BUILDING REGULATIONS.

DRAWINGS MAY BE SCALED FOR THE PURPOSES OF
PLANNING ONLY. ALL DIMENSIONS TO BE CHECKED
ON SITE.

KEY:
S - INTERNAL WINDOW SILL HEIGHT
H - INTERNAL WINDOW SILL TO HEAD HEIGHT
FFL - TOP OF FINISHES
SSL - TOP OF STRUCTURAL SLAB LEVEL

EXISTING FABRIC
FABRIC FOR REMOVAL
PROPOSED FABRIC
X +55.350 EXISTING LEVEL
X +55.500 PROPOSED LEVEL
- - - - - ASSUMED / UNABLE TO SURVEY

PLANNING ISSUE

D 21/09/2022 ROOF GRILLE PLANNING/LBC

REV.	DATE	DESCRIPTION
------	------	-------------

36-37 CHESTER TERRACE
LONDON

EXISTING AND REMOVAL
SECTION A-A


DRNG No	SCALE	DATE
PL-21	1:50 @ A1 1:100 @ A3	MAR 2020




5 ST JAMES'S SQUARE
LONDON SW1Y 4JU
T 020 7451 0955 mail@stanhopegate.co.uk
www.stanhopegatearchitecture.com

1 EXISTING AND PREVIOUSLY CONSENTED SECTION A-A
PL-21 SCALE 1:50

0 1 2 3 4 5m

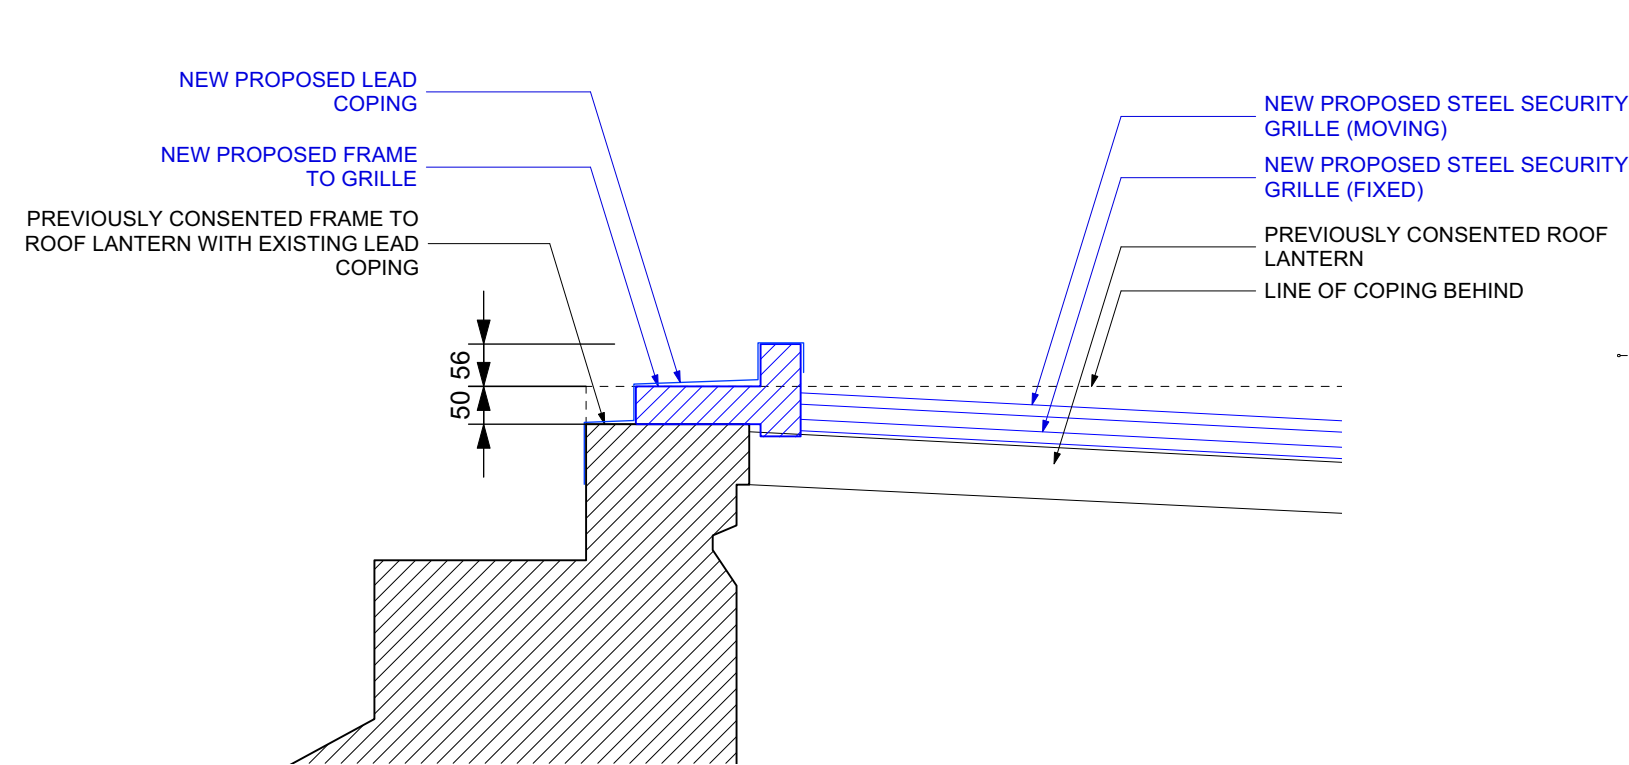

2
PL-22
PROPOSED FRAME DETAIL
1:10

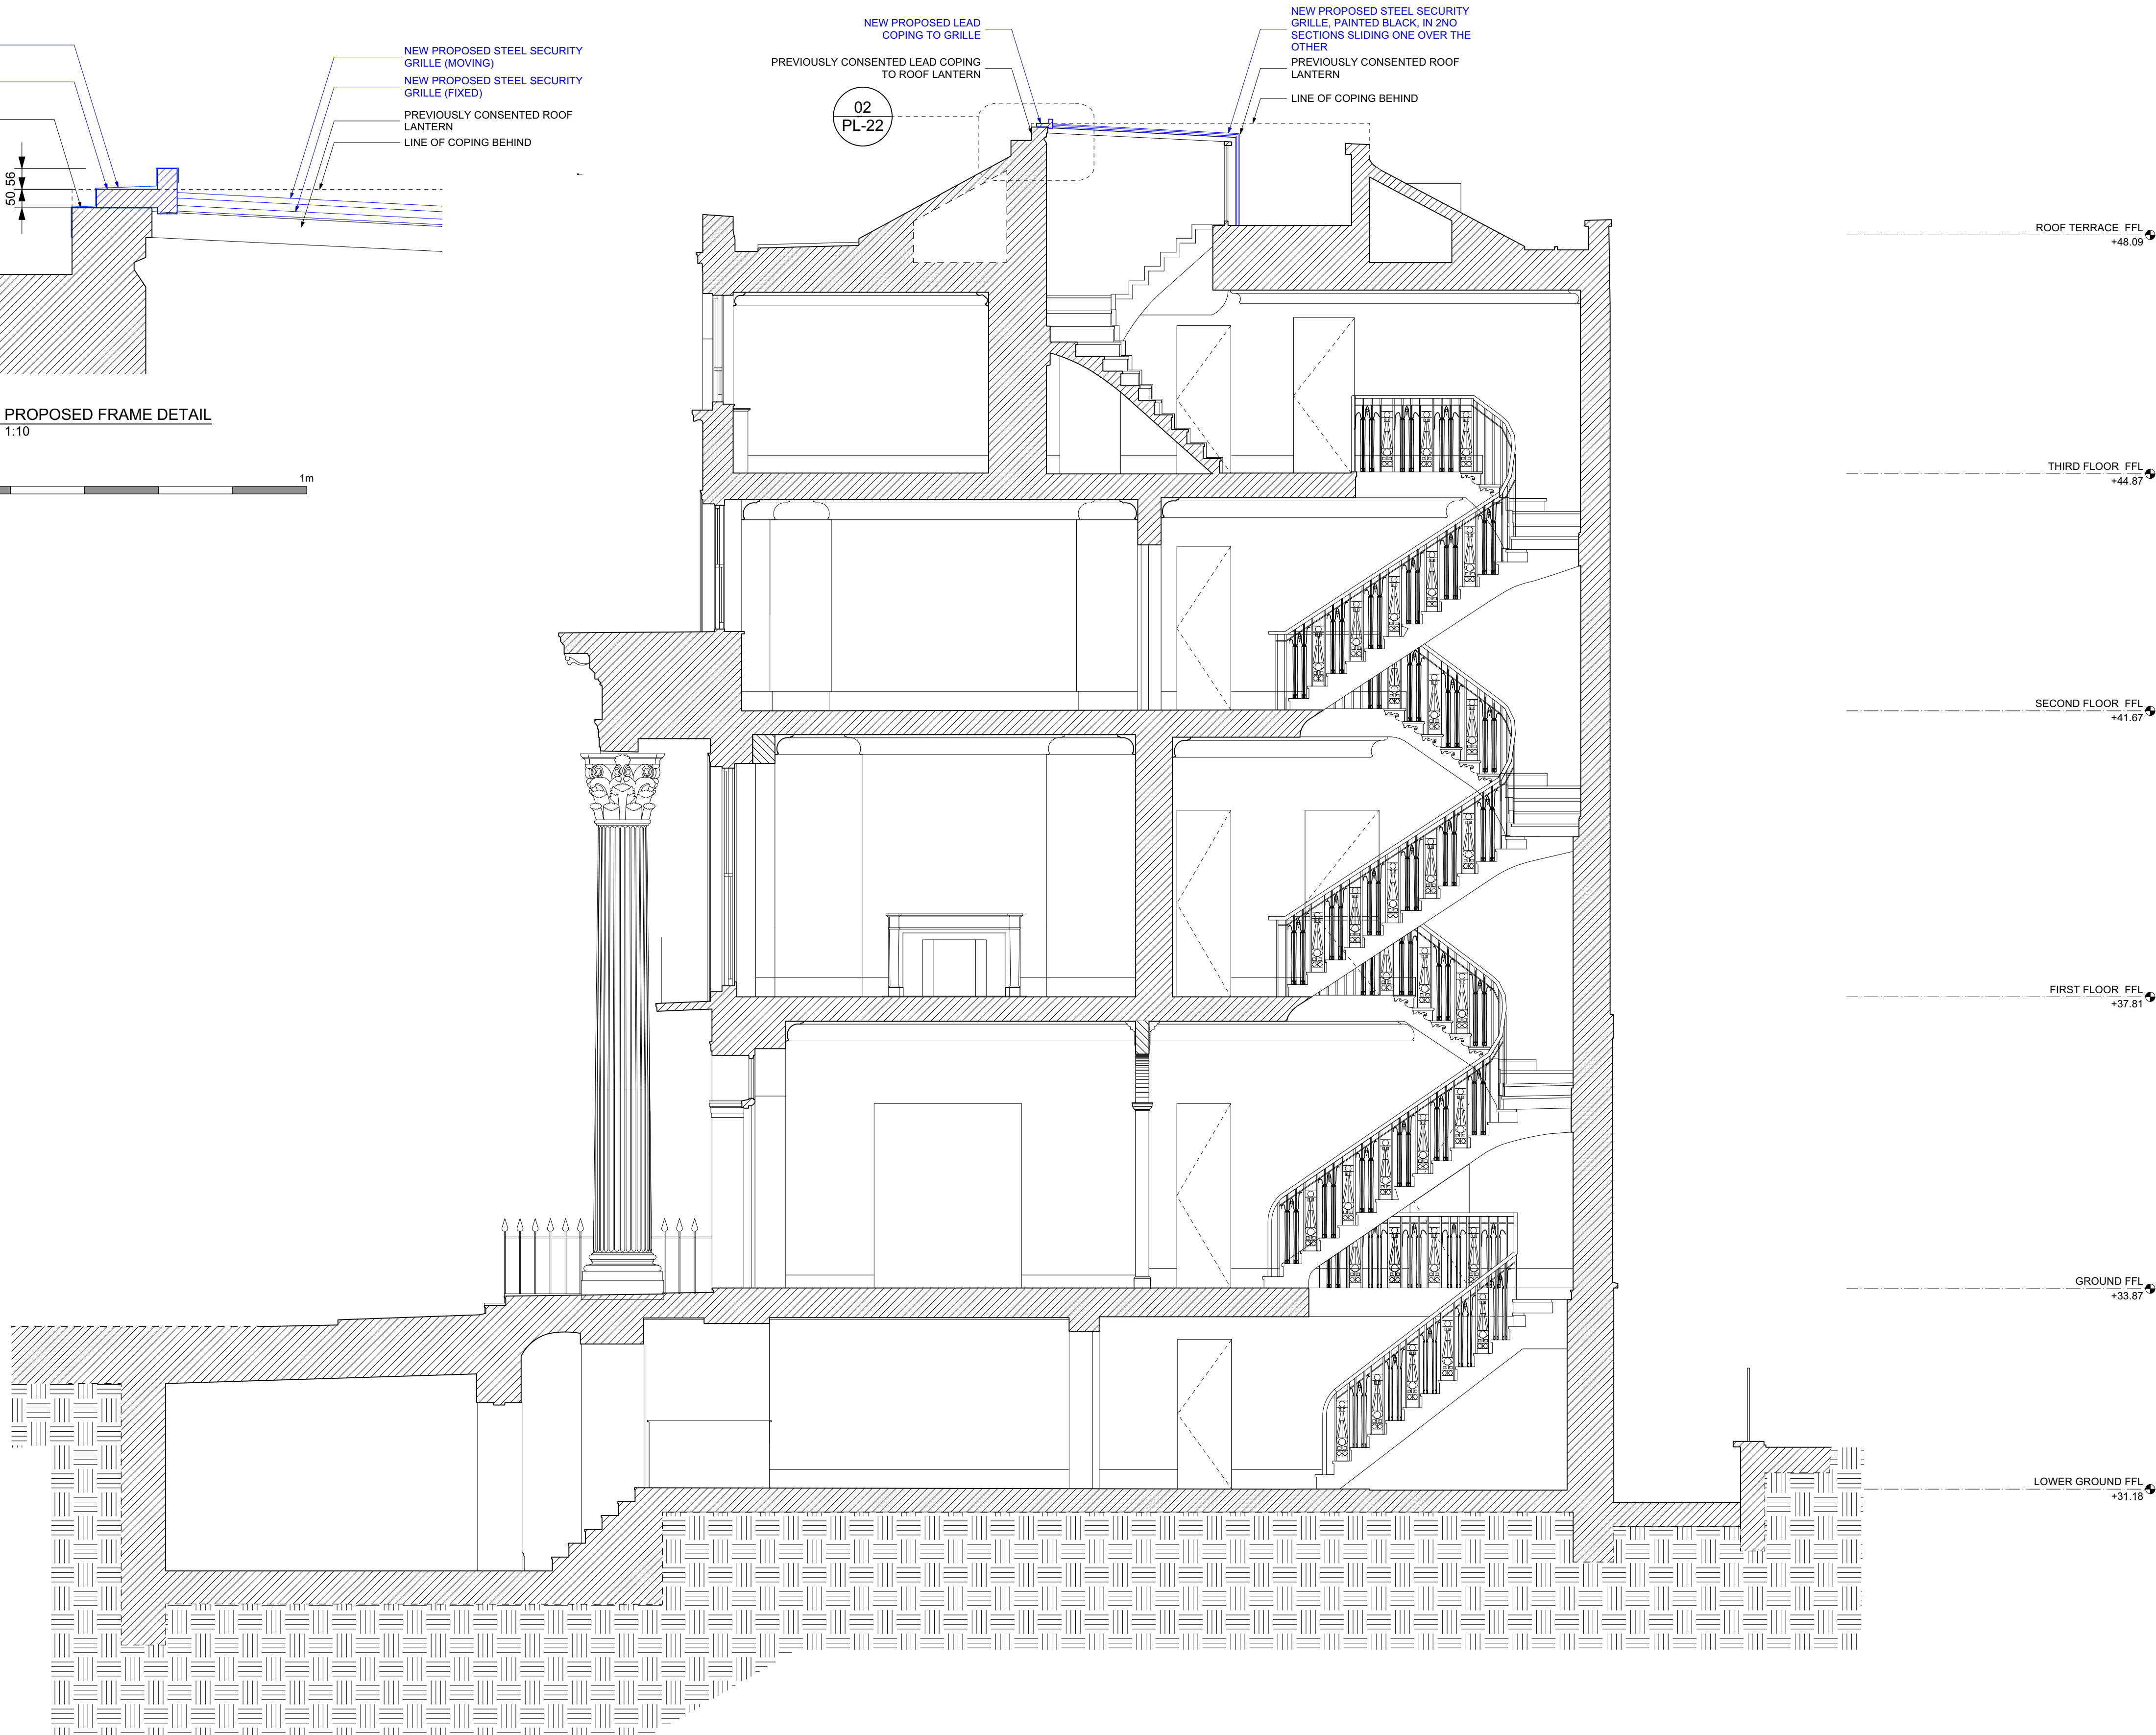

1
PL-22
PROPOSED SECTION A-A
SCALE 1:50



COPYRIGHT 2020 STANHOPE GATE ARCHITECTURE

THESE DRAWINGS ARE FOR AESTHETIC DESIGN INFORMATION PURPOSES ONLY & DO NOT CONTAIN ANY INFORMATION FOR CONSTRUCTION OR COMPLIANCE TO BUILDING REGULATIONS.

DRAWINGS MAY BE SCALED FOR THE PURPOSES OF PLANNING ONLY. ALL DIMENSIONS TO BE CHECKED ON SITE.

KEY:

S - INTERNAL WINDOW SILL HEIGHT
H - INTERNAL WINDOW SILL TO HEAD HEIGHT
FFL - TOP OF FINISHES
SSL - TOP OF STRUCTURAL SLAB LEVEL

EXISTING FABRIC
FABRIC FOR REMOVAL
PROPOSED FABRIC

× +55.350 EXISTING LEVEL
× +55.500 PROPOSED LEVEL
- - - - - ASSUMED / UNABLE TO SURVEY

PLANNING ISSUE

E 21/09/2022 ROOF GRILLE PLANNING/LBC

REV.	DATE	DESCRIPTION
------	------	-------------


36-37 CHESTER TERRACE
LONDON

PROPOSED
SECTION A-A

DRNG No	SCALE	DATE
PL-22	1:50 @ A1 1:100 @ A3	NOV 2021



5 ST JAMES'S SQUARE
LONDON SW1Y 4JU
T 020 7451 0955 mail@stanhopegate.co.uk
www.stanhopegatearchitecture.com

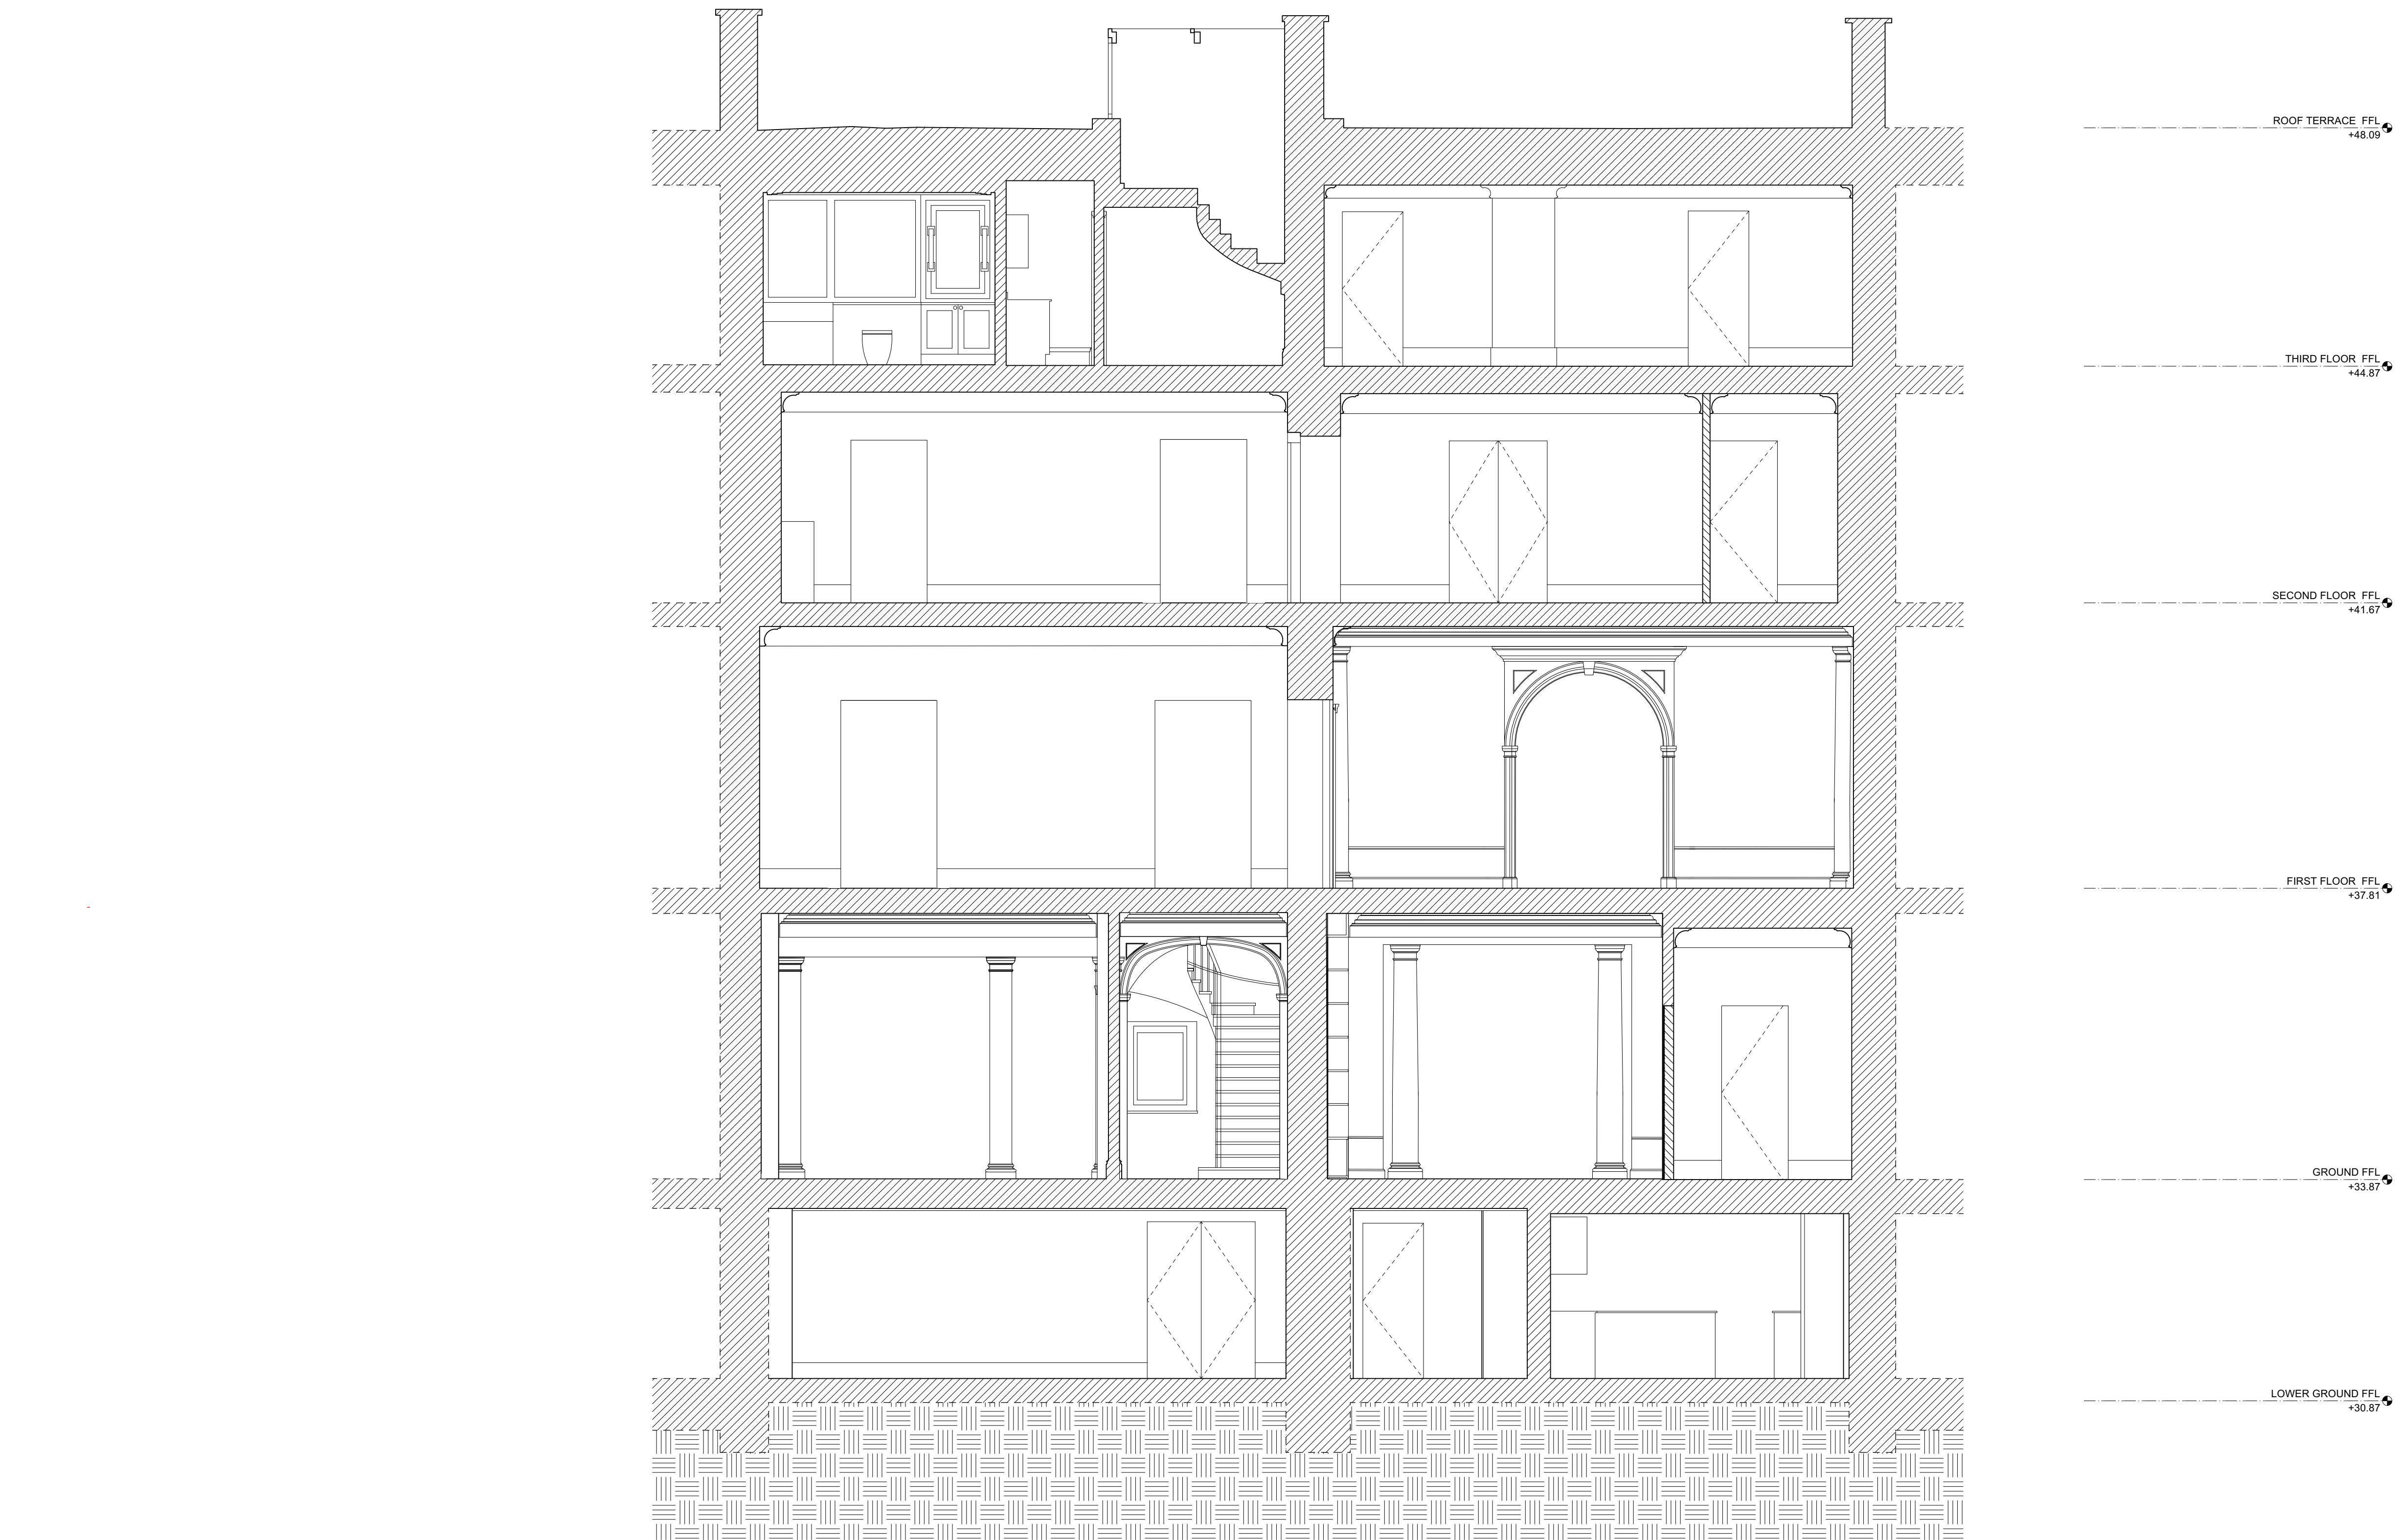

1
PL-23
EXISTING AND PREVIOUSLY CONSENTED SECTION B-B
SCALE 1:50



COPYRIGHT 2020 STANHOPE GATE ARCHITECTURE

THESE DRAWINGS ARE FOR AESTHETIC DESIGN
INFORMATION PURPOSES ONLY & DO NOT
CONTAIN ANY INFORMATION FOR CONSTRUCTION
OR COMPLIANCE TO BUILDING REGULATIONS.

DRAWINGS MAY BE SCALED FOR THE PURPOSES OF
PLANNING ONLY. ALL DIMENSIONS TO BE CHECKED
ON SITE.


KEY:
S - INTERNAL WINDOW SILL HEIGHT
H - INTERNAL WINDOW SILL TO HEAD HEIGHT
FFL - TOP OF FINISHES
SSL - TOP OF STRUCTURAL SLAB LEVEL



EXISTING FABRIC



FABRIC FOR REMOVAL

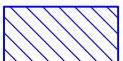


PROPOSED FABRIC

× +55.350

EXISTING LEVEL

× +55.500

PROPOSED LEVEL

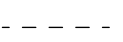

ASSUMED / UNABLE TO SURVEY

PLANNING ISSUE

C 21/09/2022 ROOF GRILLE PLANNING/LBC

REV.	DATE	DESCRIPTION
------	------	-------------


36-37 CHESTER TERRACE
LONDON

EXISTING AND REMOVAL
SECTION B-B

DRNG No	SCALE	DATE
PL-23	1:50 @ A1 1:100 @ A3	MAR 2020



5 ST JAMES'S SQUARE
LONDON SW1Y 4JU
T 020 7451 0955 mail@stanhopegate.co.uk
www.stanhopegatearchitecture.com

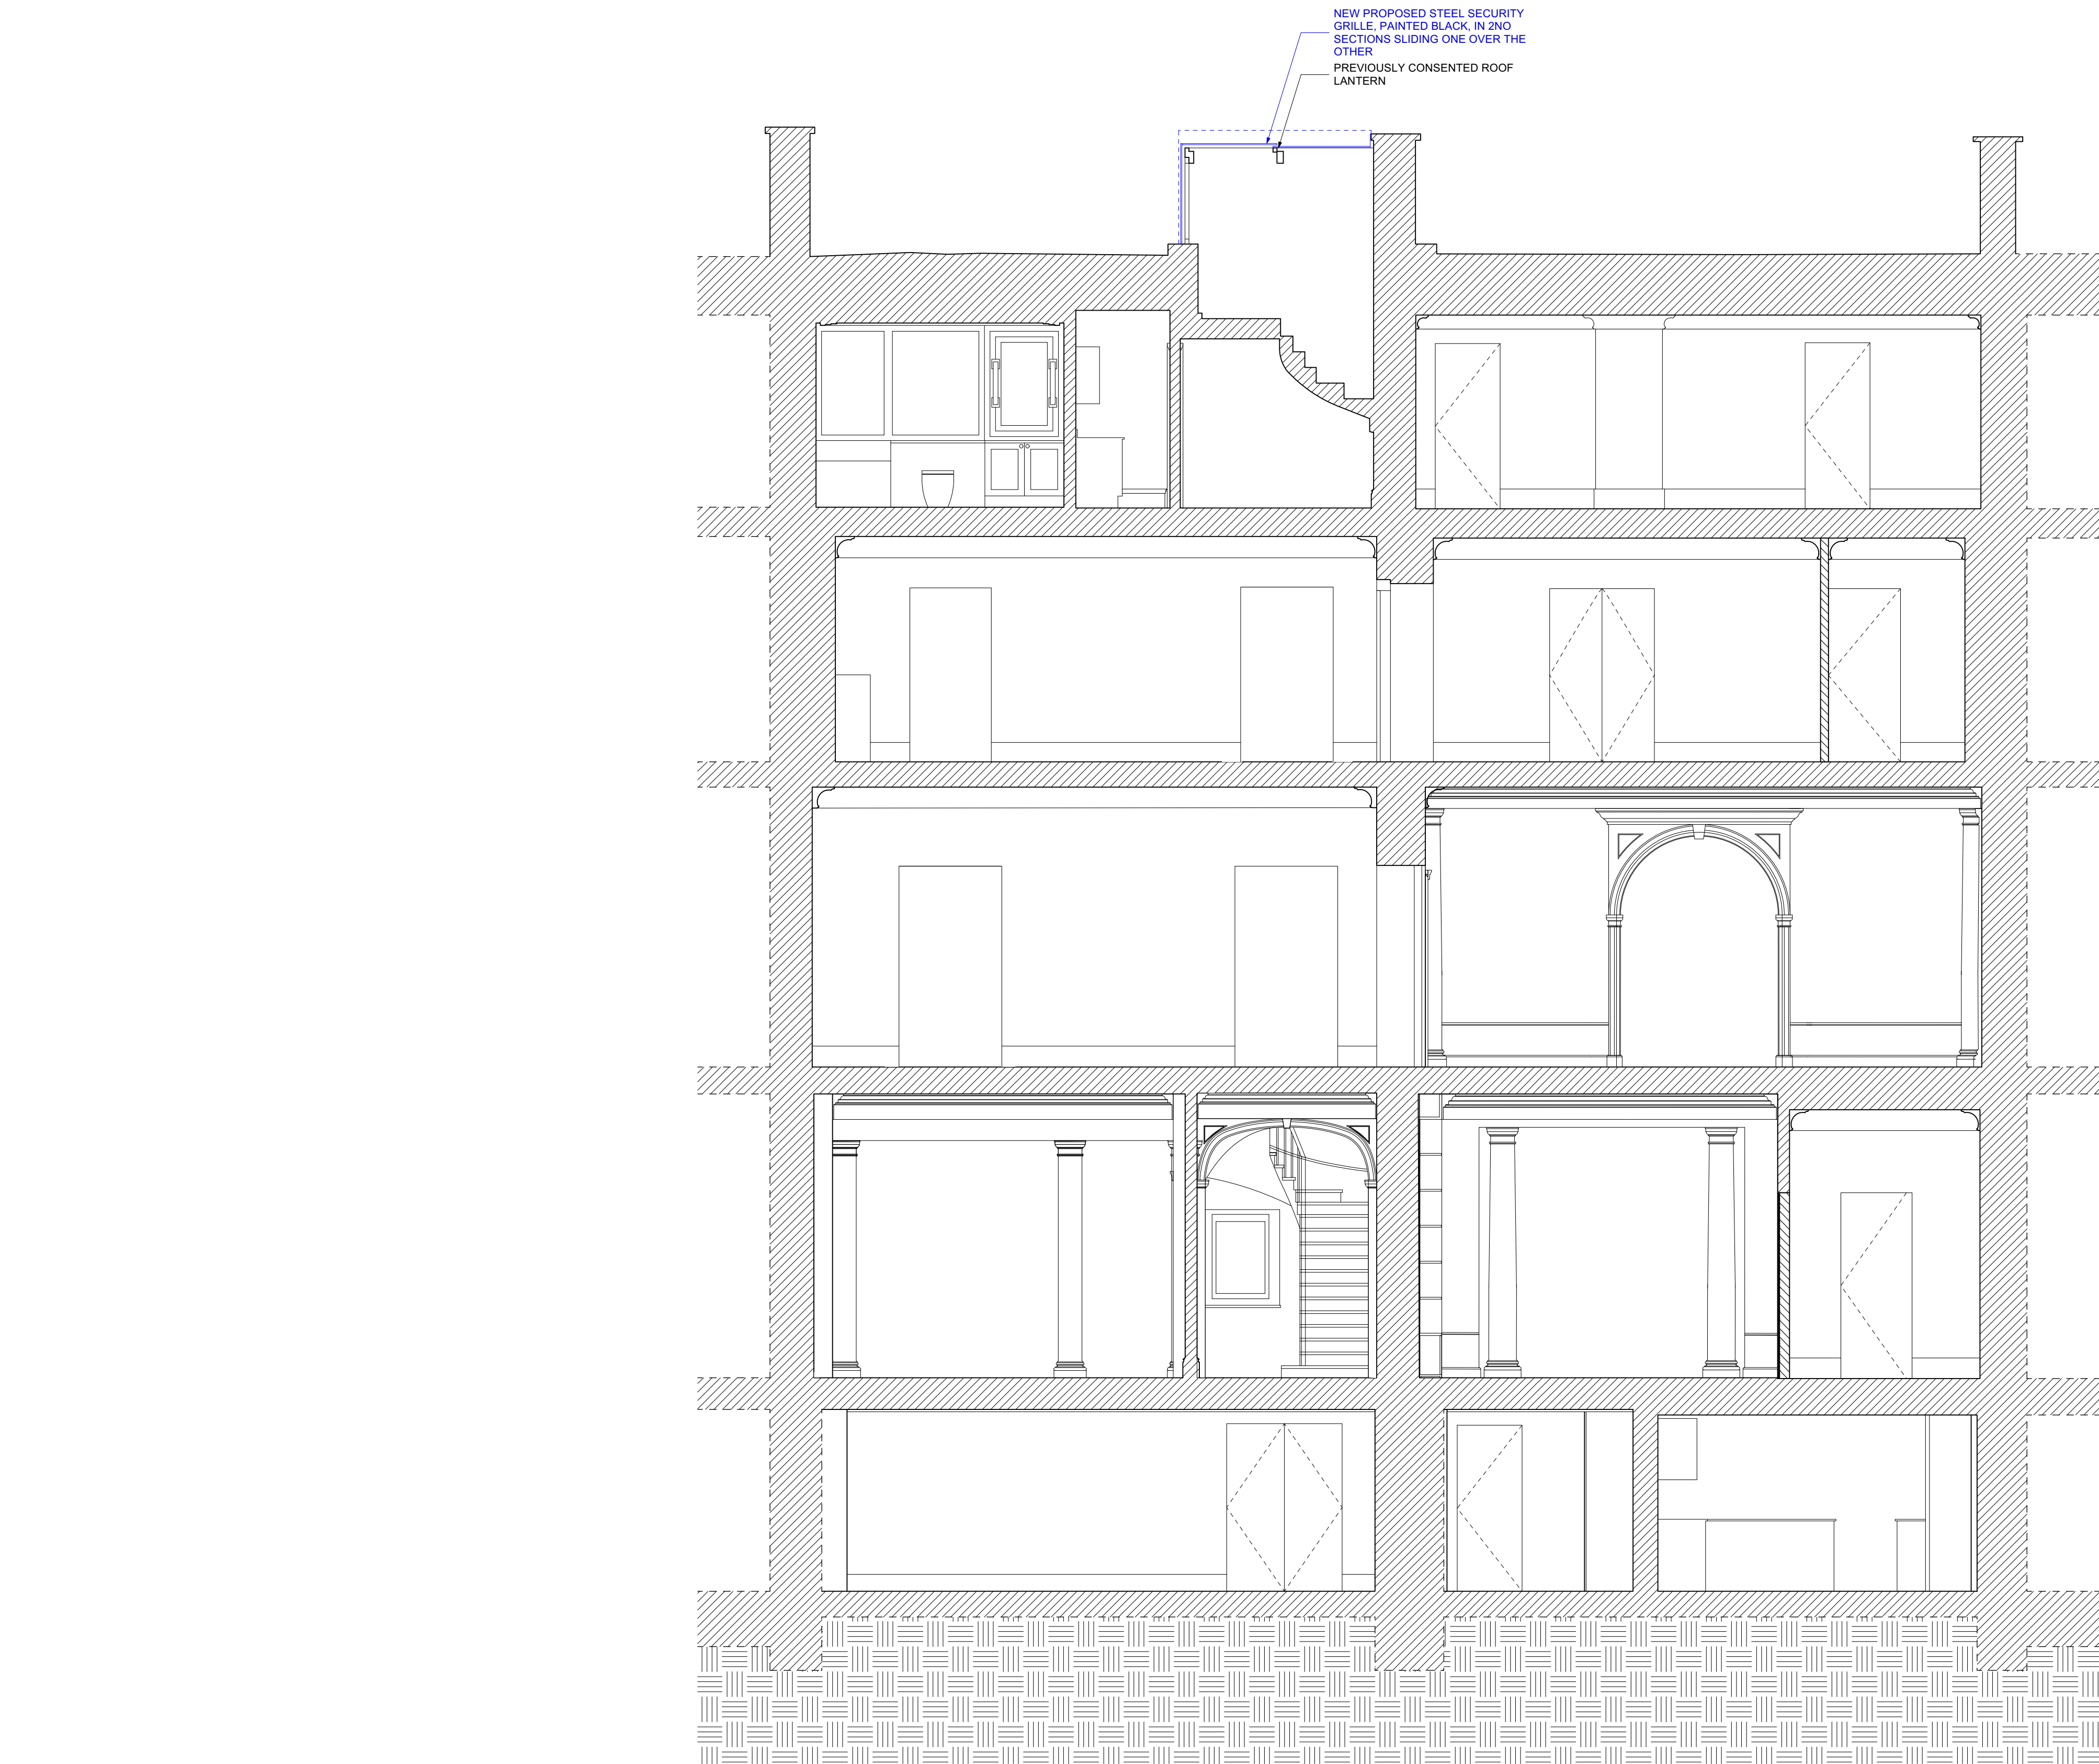

1
PL-24
PROPOSED SECTION B-B
SCALE 1:50



COPYRIGHT 2020 STANHOPE GATE ARCHITECTURE

THESE DRAWINGS ARE FOR AESTHETIC DESIGN INFORMATION PURPOSES ONLY & DO NOT CONTAIN ANY INFORMATION FOR CONSTRUCTION OR COMPLIANCE TO BUILDING REGULATIONS.

DRAWINGS MAY BE SCALED FOR THE PURPOSES OF PLANNING ONLY. ALL DIMENSIONS TO BE CHECKED ON SITE.

KEY:
S - INTERNAL WINDOW SILL HEIGHT
H - INTERNAL WINDOW SILL TO HEAD HEIGHT
FFL - TOP OF FINISHES
SSL - TOP OF STRUCTURAL SLAB LEVEL

- EXISTING FABRIC
- FABRIC FOR REMOVAL
- PROPOSED FABRIC
- EXISTING LEVEL
- PROPOSED LEVEL
- ASSUMED / UNABLE TO SURVEY

PLANNING ISSUE

C 21/09/2022 ROOF GRILLE PLANNING/LBC

REV.	DATE	DESCRIPTION
------	------	-------------

36-37 CHESTER TERRACE
LONDON

PROPOSED
SECTION B-B

DRNG No	SCALE	DATE
PL-24	1:50 @ A1 1:100 @ A3	MAR 2020



5 ST JAMES'S SQUARE
LONDON SW1Y 4JU
T 020 7451 0955 mail@stanhopegate.co.uk
www.stanhopegatearchitecture.com

THESE DRAWINGS ARE FOR AESTHETIC DESIGN
INFORMATION PURPOSES ONLY & DO NOT
CONTAIN ANY INFORMATION FOR CONSTRUCTION
OR COMPLIANCE TO BUILDING REGULATIONS.

KEY:
S: = INTERNAL WINDOW SILL HEIGHT
H: = INTERNAL WINDOW SILL TO HEAD HEIGHT
FFL: = TOP OF FINISHES
SSL: = TOP OF STRUCTURAL SLAB LEVEL

PLANNING ISSUE

36-37 CHESTER TERRACE
LONDON

DRNG No PL-110	SCALE	DATE SEP-22
-------------------	-------	----------------

