




GROUND FLOOR

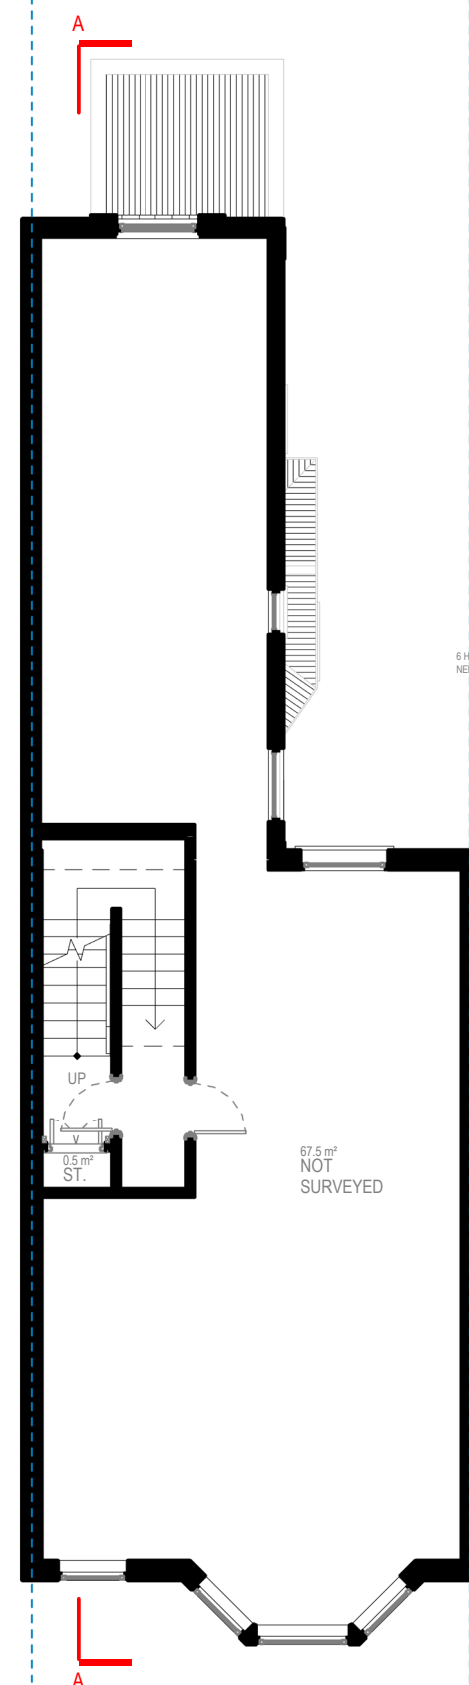


FIRST FLOOR

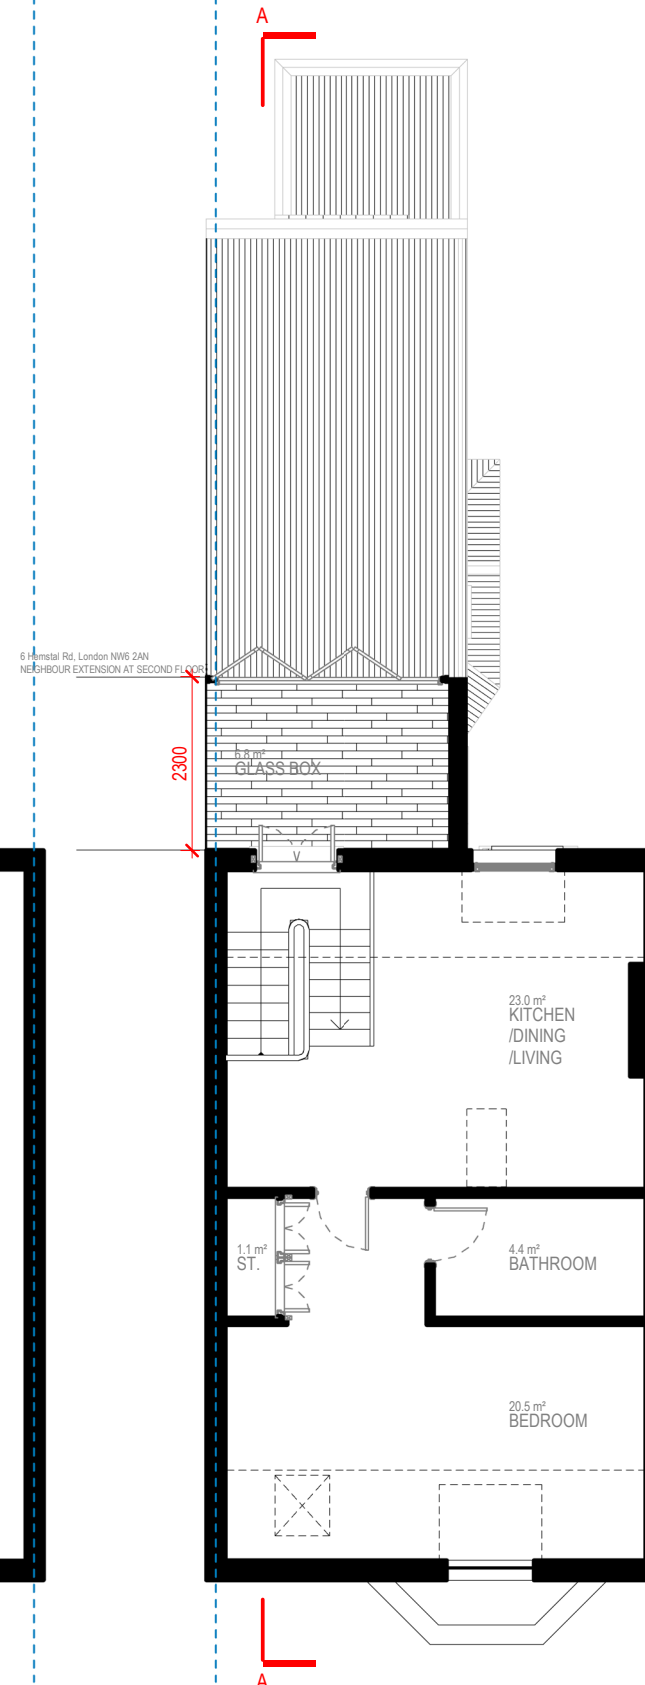

SECOND FLOOR

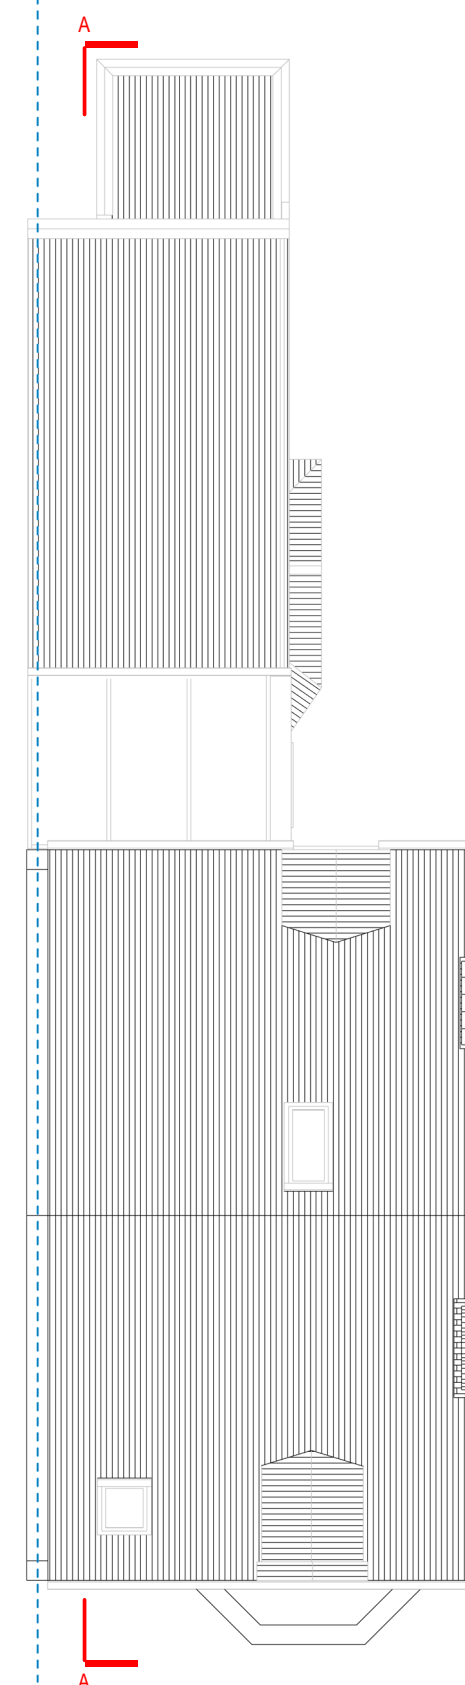

ROOF LEVEL

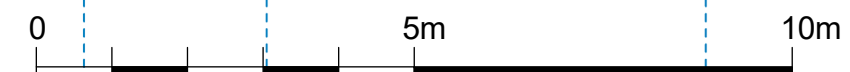

Written dimensions to be taken in preferences to scaled dimensions. The Contractor is responsible for checking all dimensions before work starts.

All work is to be carried out to the requirements, and to the satisfaction of the Local Authority.
These drawings are for planning purposes only

Any discrepancies to be brought to the attention of 4D Planning Consultants immediately.

Item	Description	Unit	Quantity	Unit Price	Total Price
1
2
Rev	Date	Description	by	chk

4D PLANNING™

Chartered Town Planners & Architectural Technicians

Architecture | Town Planning

T: 0203 1500 183 www.GetMePlanning.com

www.GetMePlanning.com

Client
Mr Badri Wadawadigi

Project
Second Floor Flat, 4 Hemstal
Road, NW6 2AN

Title
PROPOSED DRAWINGS
FLOOR PLANS

Date: 29.04.2022

Date:	2019-11-22
Scale:	1:100@A3

Drawing No.4D-261 P 01


Drawn by : MAX

Rev:

REV A
19.09.2022



REAR ELEVATION

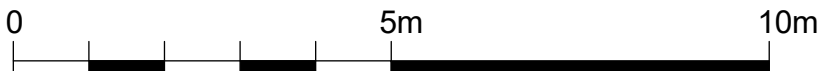

Written dimensions to be taken in preferences to scaled dimensions. The Contractor is responsible for checking all dimensions before work starts.

All work is to be carried out to the requirements, and to the satisfaction of the Local Authority.
These drawings are for planning purposes only

Any discrepancies to be brought to the attention of 4D Planning Consultants immediately.

Description

Rev	Date	Description	by	chk

4D PLANNING™

Chartered Town Planners & Architectural Technicians

Architecture | Town Planning

T: 0203 1500 183 www.GetMePlanning.com


www.GetMePlanning.com

Client
Mr Badri Wadawadigi


Project
Second Floor Flat, 4 Hemstal
Road, NW6 2AN

Title
**PROPOSED DRAWINGS
ELEVATIONS**

Date:	29.04.2022	Rev:	
Scale:	1:100@A3		REV A
Drawing No.	4D-261	P 02	19.09.2022
Drawn by :	MAX		

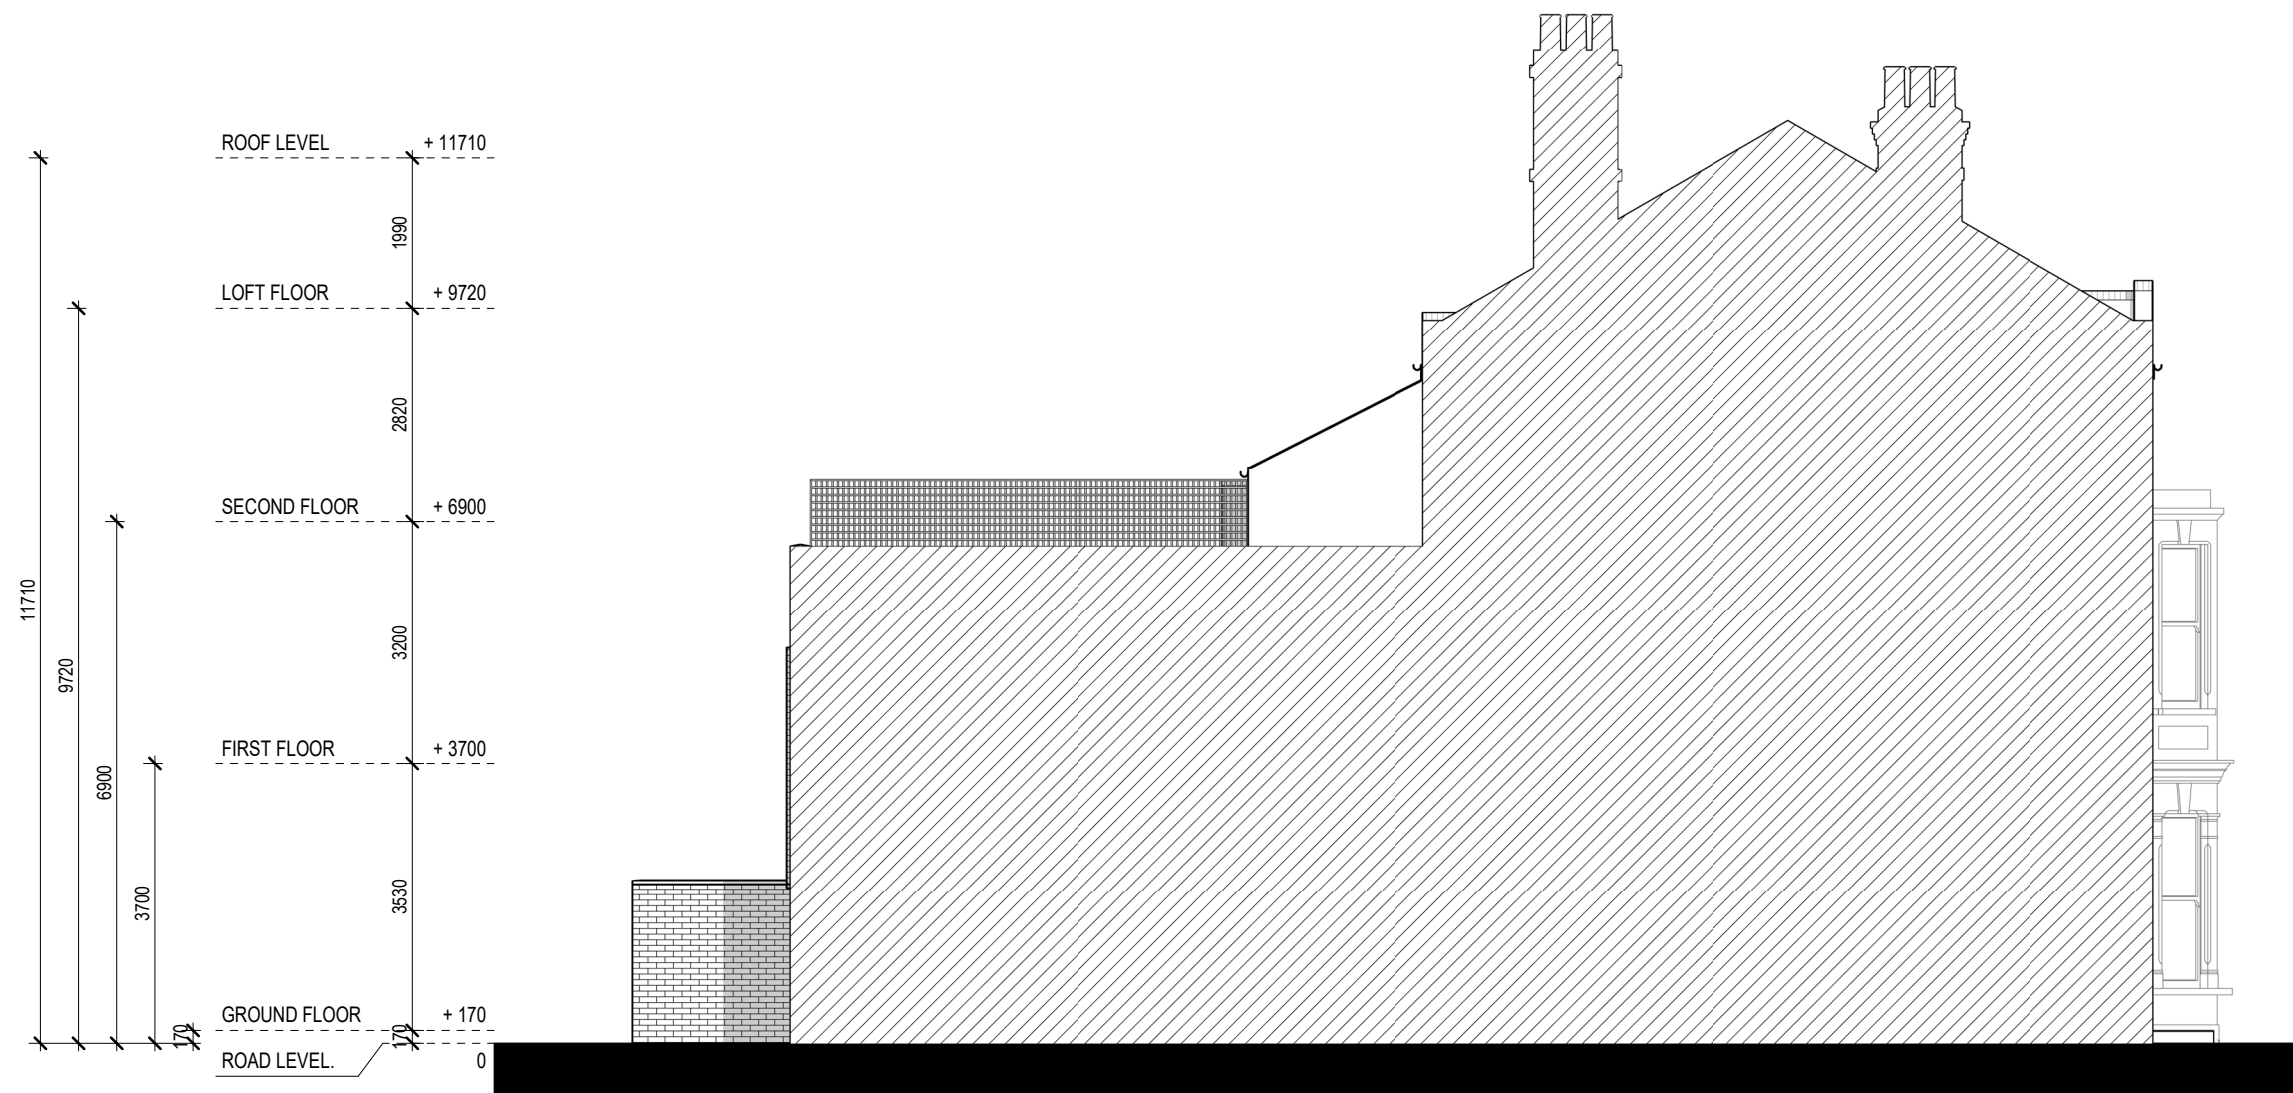

LEFT SIDE ELEVATION

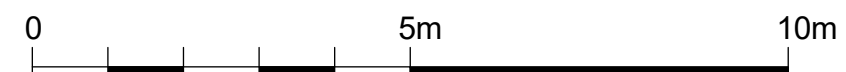

Written dimensions to be taken in preferences to scaled dimensions. The Contractor is responsible for checking all dimensions before work starts.

All work is to be carried out to the requirements, and to the satisfaction of the Local Authority. These drawings are for planning purposes only

Any discrepancies to be brought to the attention of 4D Planning Consultants immediately.

Description

Rev	Date	Description	by	chk

4D PLANNING™
Chartered Town Planners & Architectural Technicians

Architecture | Town Planning

T: 0203 1500 183 www.GetMePlanning.com

www.GetMePlanning.com

Client
Mr Badri Wadawadigi

Project
Second Floor Flat, 4 Hemstal
Road, NW6 2AN

Title
**PROPOSED DRAWINGS
ELEVATIONS**

Date:	29.04.2022	Rev:	
Scale:	1:100@A3		REV A 19.09.2022
Drawing No.	4D-261	P 03	
Drawn by :	MAX		



RIGHT SIDE ELEVATION



Written dimensions to be taken in preferences to scaled dimensions. The Contractor is responsible for checking all dimensions before work starts.

All work is to be carried out to the requirements, and to the satisfaction of the Local Authority.

These drawings are for planning purposes only

Any discrepancies to be brought to the attention of 4D Planning Consultants immediately.

Description

Rev	Date	Description	by	chk

4D PLANNING™

Chartered Town Planners & Architectural Technicians

Architecture | Town Planning

T: 0203 1500 183 www.GetMePlanning.com


www.GetMePlanning.com

Client
Mr Badri Wadawadigi


Project
Second Floor Flat, 4 Hemstal
Road, NW6 2AN

Title
**PROPOSED DRAWINGS
ELEVATIONS**

Date:	29.04.2022	Rev:	
Scale:	1:100@A3	REV A	19.09.2022
Drawing No.	4D-261 P 04		
Drawn by :	MAX		

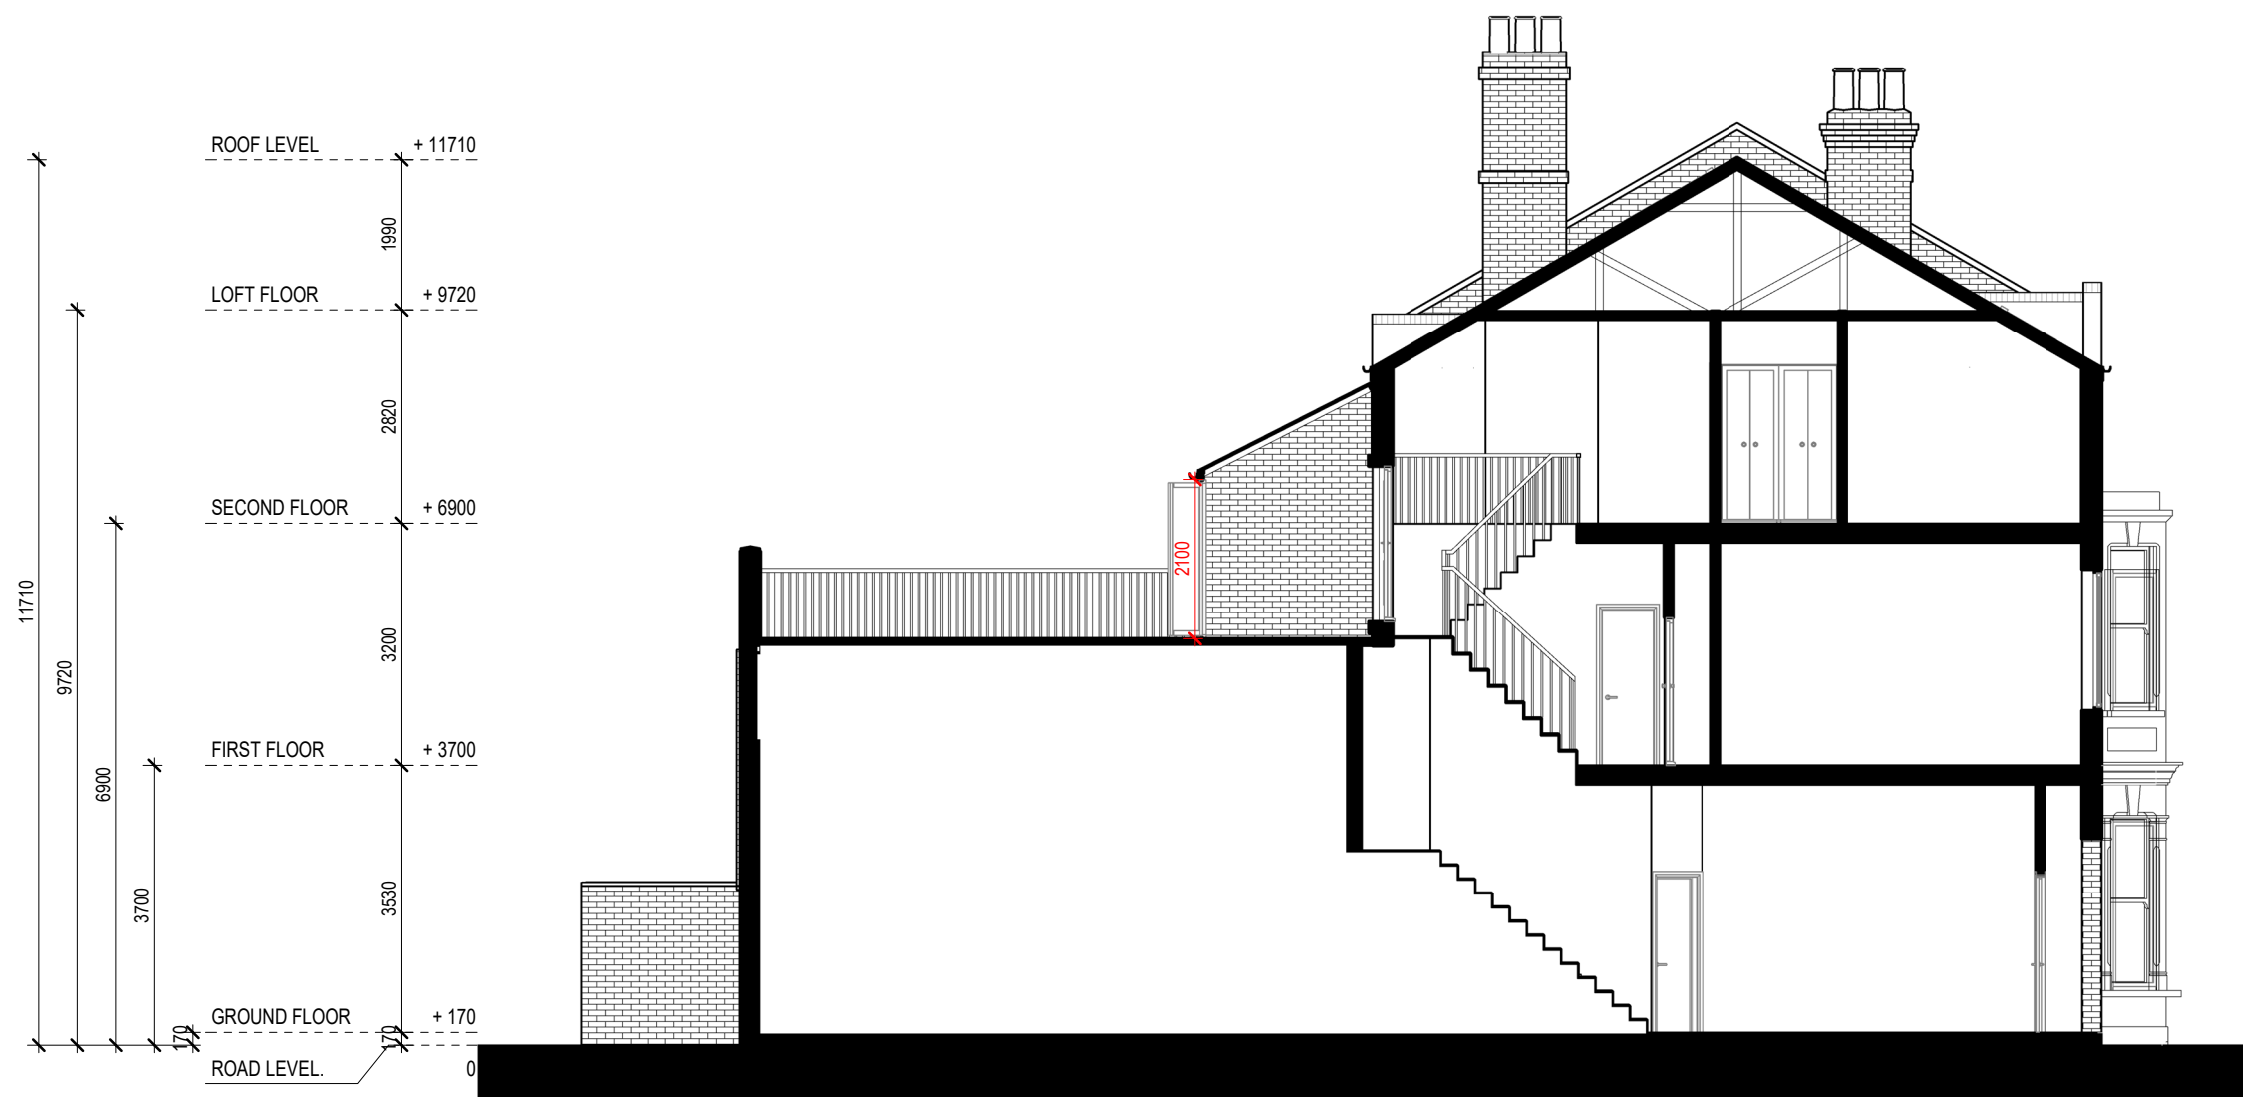

SECTION AA

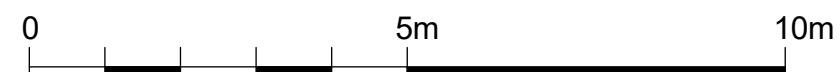

Written dimensions to be taken in preferences to scaled dimensions. The Contractor is responsible for checking all dimensions before work starts.

All work is to be carried out to the requirements, and to the satisfaction of the Local Authority. These drawings are for planning purposes only

Any discrepancies to be brought to the attention of 4D Planning Consultants immediately.

Description

Rev	Date	Description	by	chk

4D PLANNING™
Chartered Town Planners & Architectural Technicians

Architecture | Town Planning

T: 0203 1500 183 www.GetMePlanning.com

www.GetMePlanning.com

Client
Mr Badri Wadawadigi

Project
Second Floor Flat, 4 Hemstal
Road, NW6 2AN

Title
**PROPOSED DRAWINGS
SECTIONS**

Date: 29.04.2022

Scale: 1:100@A3


Drawing No. 4D-261 P 05

Drawn by : MAX

Rev:

REV A

19.09.2022

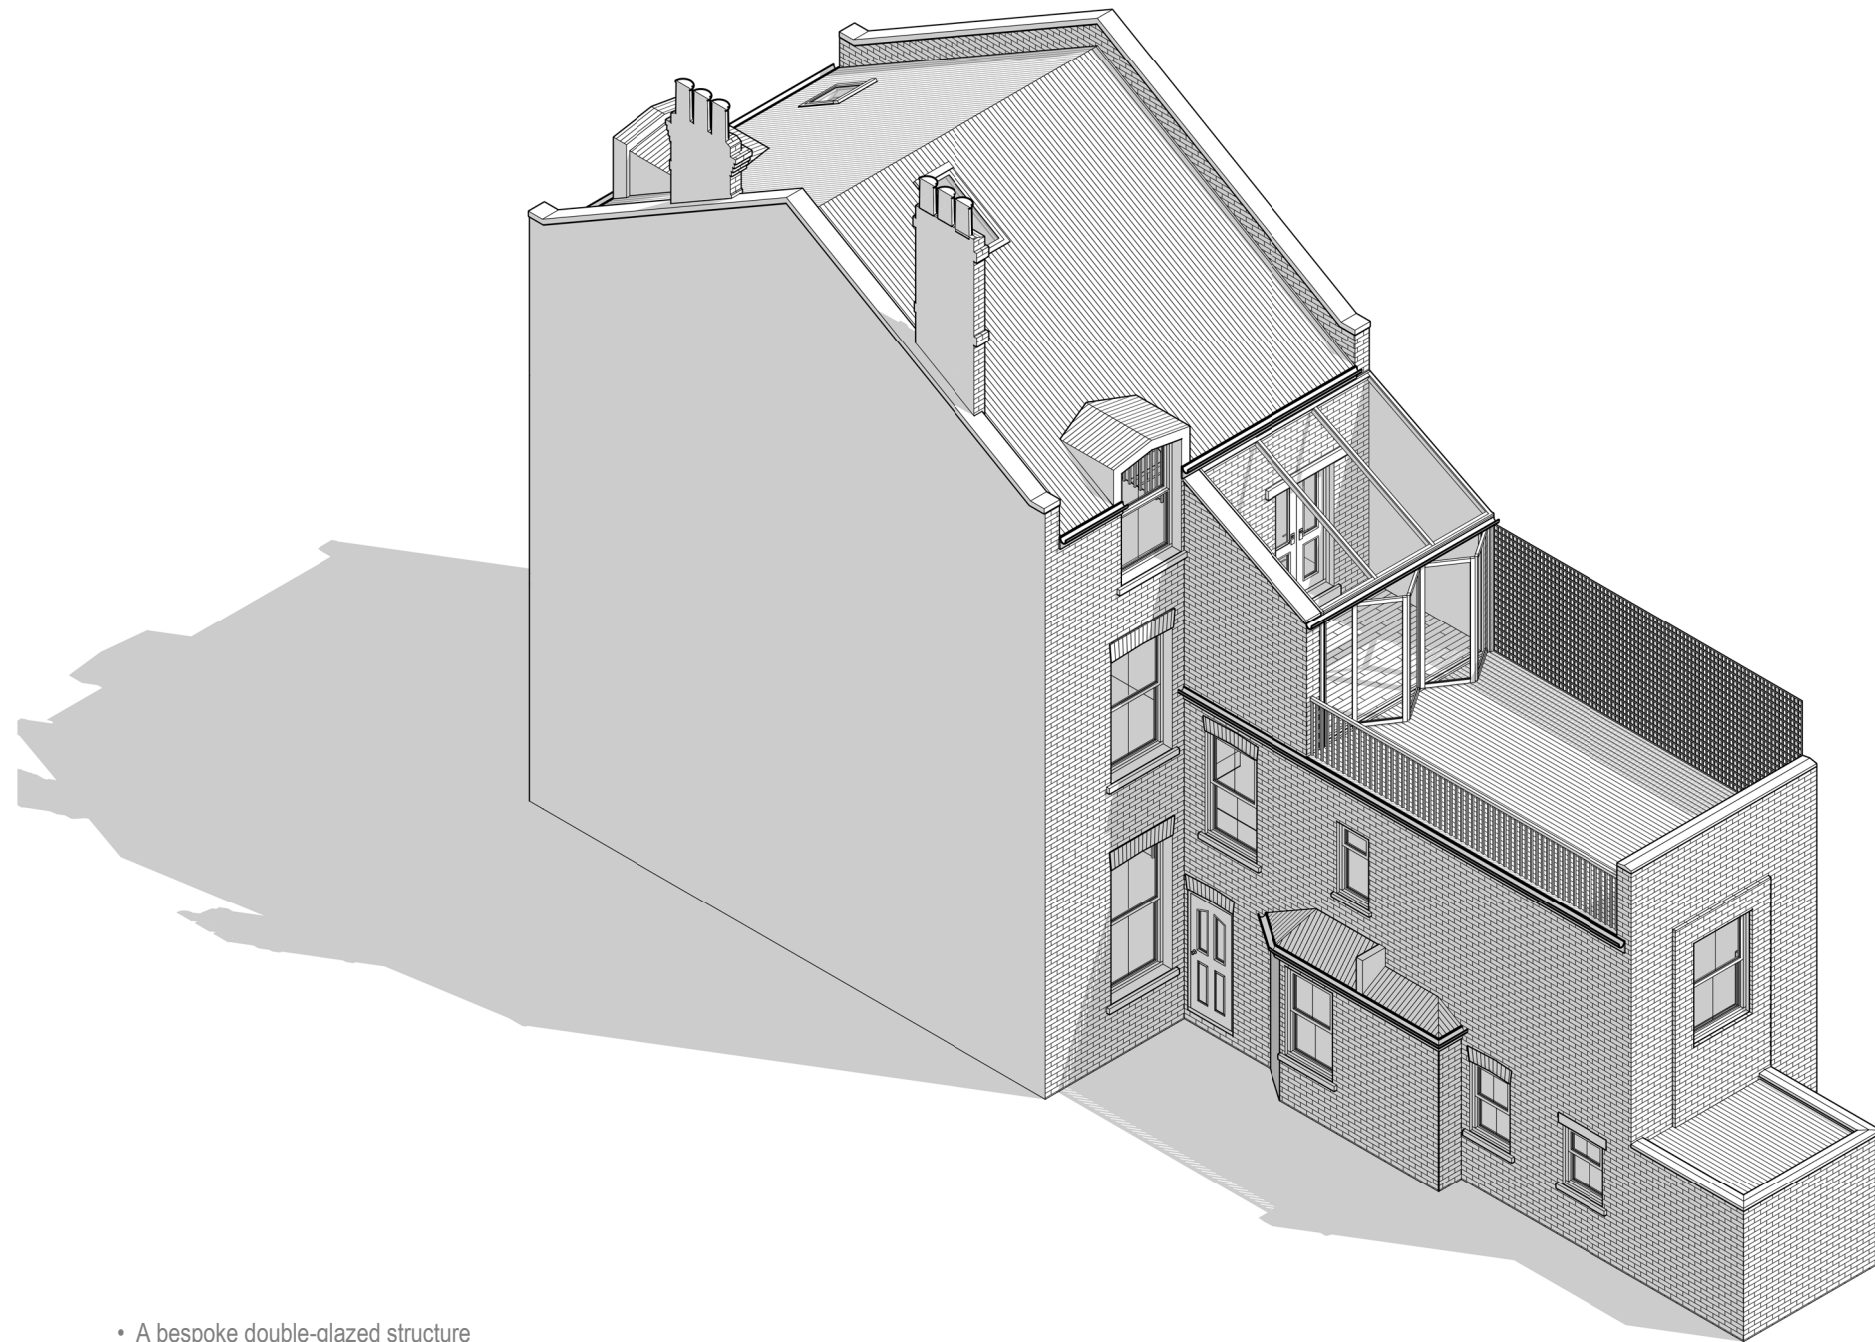

- A bespoke double-glazed structure
All frame work is polyester powder coated to give a permanent, maintenance free finish.
Colour : RAL TBC
The frames are manufactured from extruded aluminium alloys 6060T6, 6063T6 and 6082T6.
The glazing is of dual-sealed double-glazed insulated units, compliant to EN 1279.
- Proposed brickwork to match existing

Written dimensions to be taken in preferences to scaled dimensions. The Contractor is responsible for checking all dimensions before work starts.

All work is to be carried out to the requirements, and to the satisfaction of the Local Authority.
These drawings are for planning purposes only

Any discrepancies to be brought to the attention of 4D Planning Consultants immediately.

Description

Rev	Date	Description	by	chk

4D PLANNING™

Chartered Town Planners & Architectural Technicians

Architecture | Town Planning

T: 0203 1500 183 www.GetMePlanning.com


www.GetMePlanning.com

Client
Mr Badri Wadawadigi

Project
**Second Floor Flat, 4 Hemstal
Road, NW6 2AN**

Title
**PROPOSED DRAWINGS
ISOMETRIC VIEW**

Date:	29.04.2022	Rev:
Scale:		REV A
Drawing No.4D-261	P 06	19.09.2022
Drawn by : MAX		

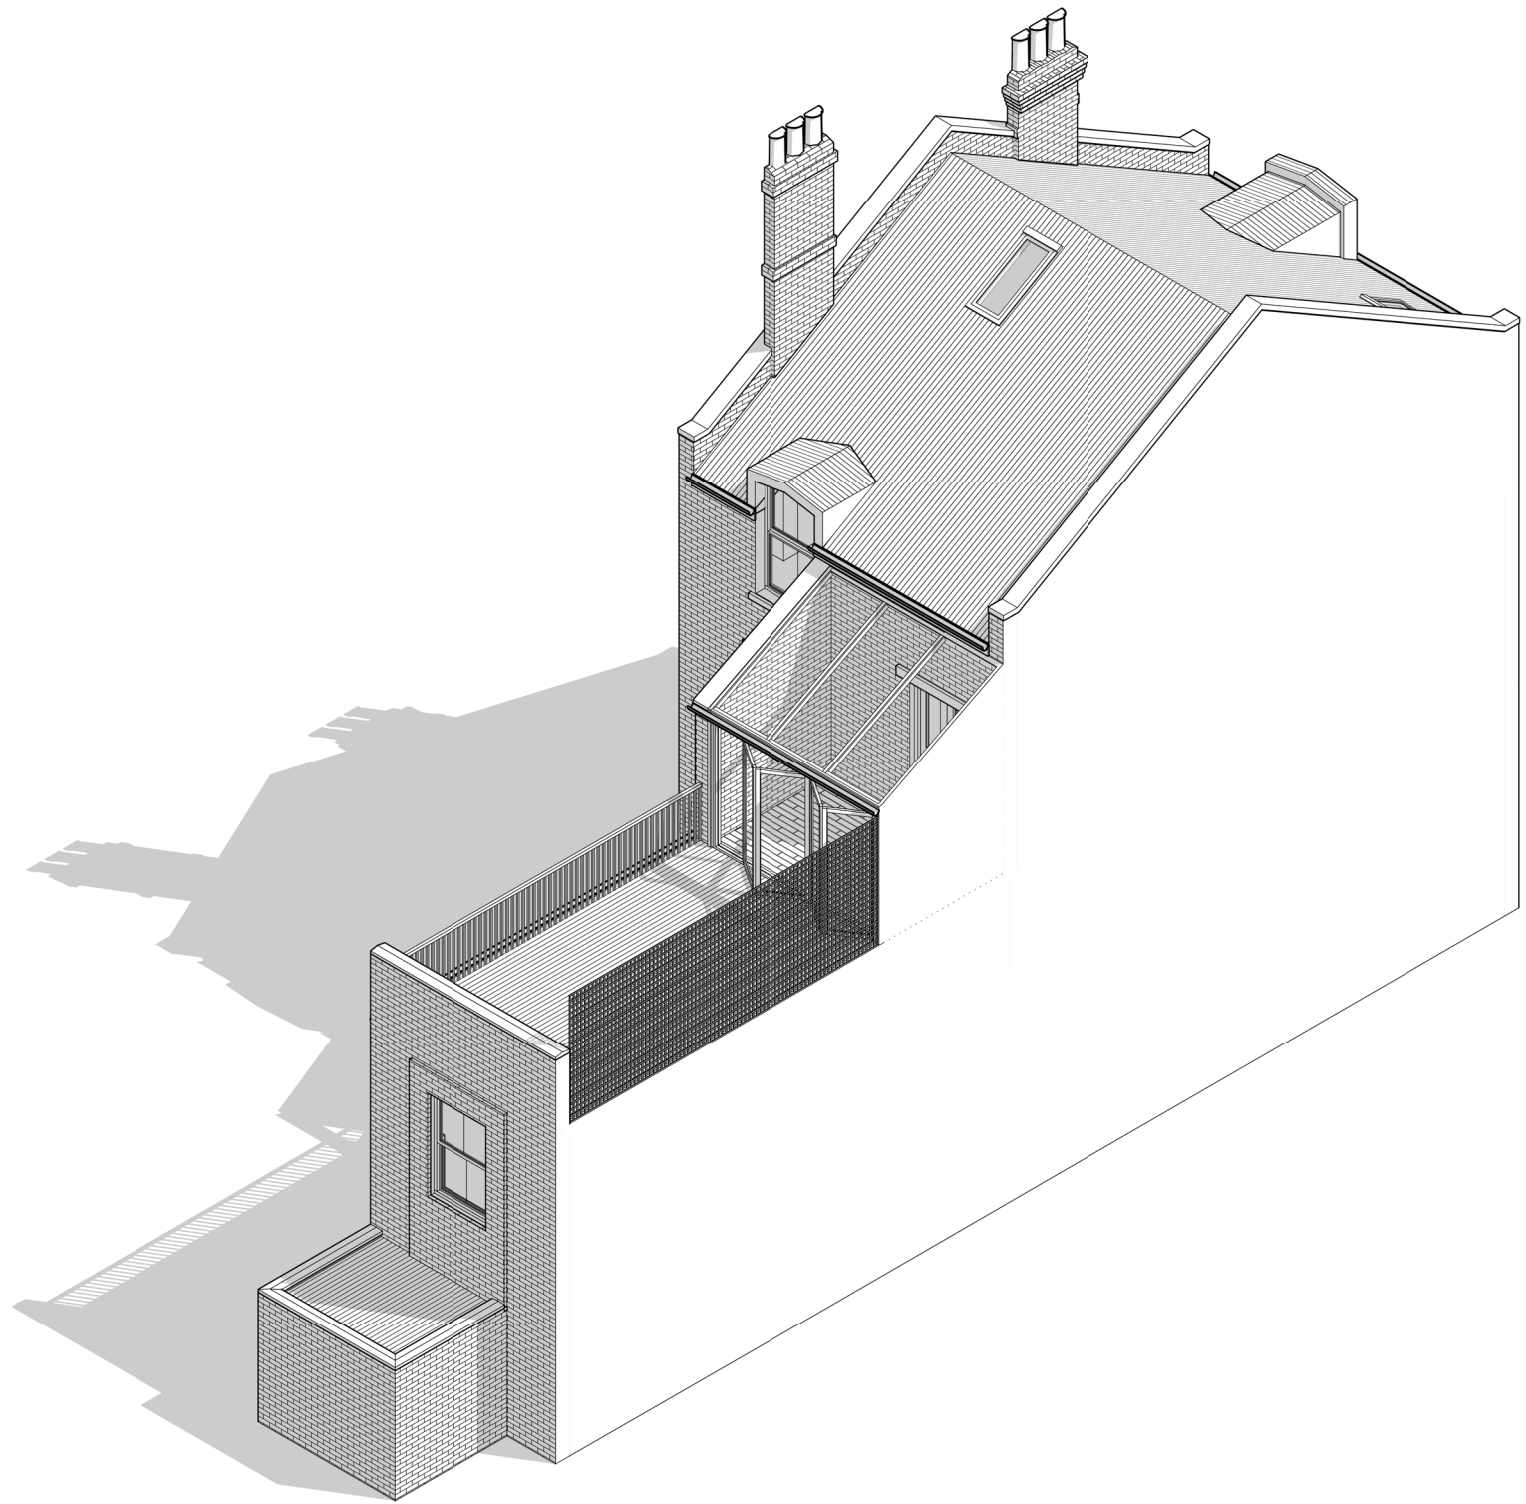

Written dimensions to be taken in preferences to scaled dimensions. The Contractor is responsible for checking all dimensions before work starts.

All work is to be carried out to the requirements, and to the satisfaction of the Local Authority.
These drawings are for planning purposes only

Any discrepancies to be brought to the attention of 4D Planning Consultants immediately.

Description

Rev	Date	Description	by	chk

4D PLANNING™
Chartered Town Planners & Architectural Technicians

Architecture | Town Planning

T: 0203 1500 183 www.GetMePlanning.com

www.GetMePlanning.com

Client
Mr Badri Wadawadigi

Project
Second Floor Flat, 4 Hemstal Road, NW6 2AN

Title
PROPOSED DRAWINGS
ISOMETRIC VIEW

Date:	29.04.2022	Rev:	
Scale:		REV A	19.09.2022
Drawing No.	4D-261 P 07		
Drawn by :	MAX		