


Proposed Block Plan
1:500 @ A3 | 1:250 @ A1

0 5 10 15 20m

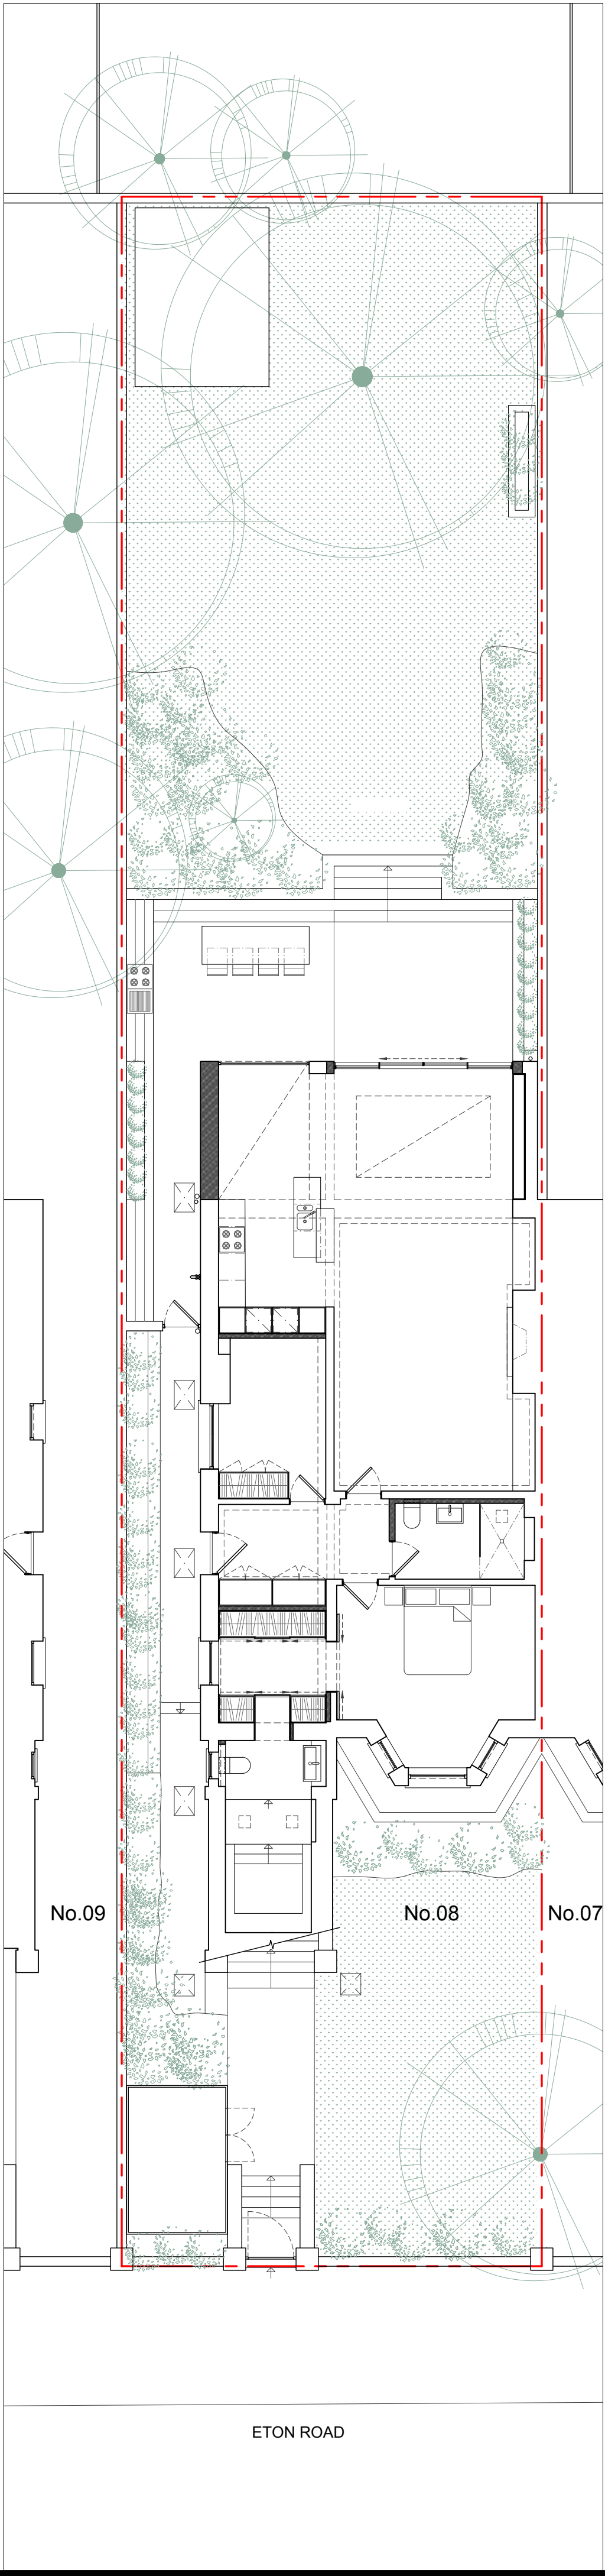

Proposed Site Plan
1:200 @ A3 | 1:100 @ A1

0 1 2 3 4 5 10m

REV	DATE	DESCRIPTION	BY
<div><div><div>M</div><div>Mulhern Iremonger Design Studios</div><div>Creative Works, 7 Blackhorse Lane London, E17 6DS +44 (0) 79 4718 0681 info@midesignstudios.com www.midesignstudios.com</div></div><div><div><div><div>ISSUED FOR INFORMATION</div><div>NOT FOR CONSTRUCTION</div><div>CONTRACTORS MUST VERIFY ALL DIMENSIONS ON SITE BEFORE COMMENCING WITH ANY WORK. ALL WORKS MUST COMPLY WITH BUILDING REGULATIONS. THIS DRAWING IS PROTECTED BY COPYRIGHT. ONLY SCALE FROM THIS DRAWING FOR PLANNING PURPOSES.</div></div><div><div>client: Christian Wietoska</div><div>address: 8 Eton Road, NW3 4SS</div><div>project: Rear Extension & Internal Refurbishment</div><div>drawings: Proposed</div><div>drawn by: CM scale: Varies</div><div>checked by: NI date: 08/08/2022</div><div>dwg no. 2222.3/A001 rev: A</div></div></div></div></div>			