


NOTES:


1. Dimensions are in millimetres unless stated otherwise
2. Levels are in meters AOD unless stated otherwise
3. Dimensions govern. Do not scale off the drawing
4. All dimensions to be verified on site before proceeding
5. All discrepancies on this drawing to be notified in writing to the Architect.




Photograph showing front of property

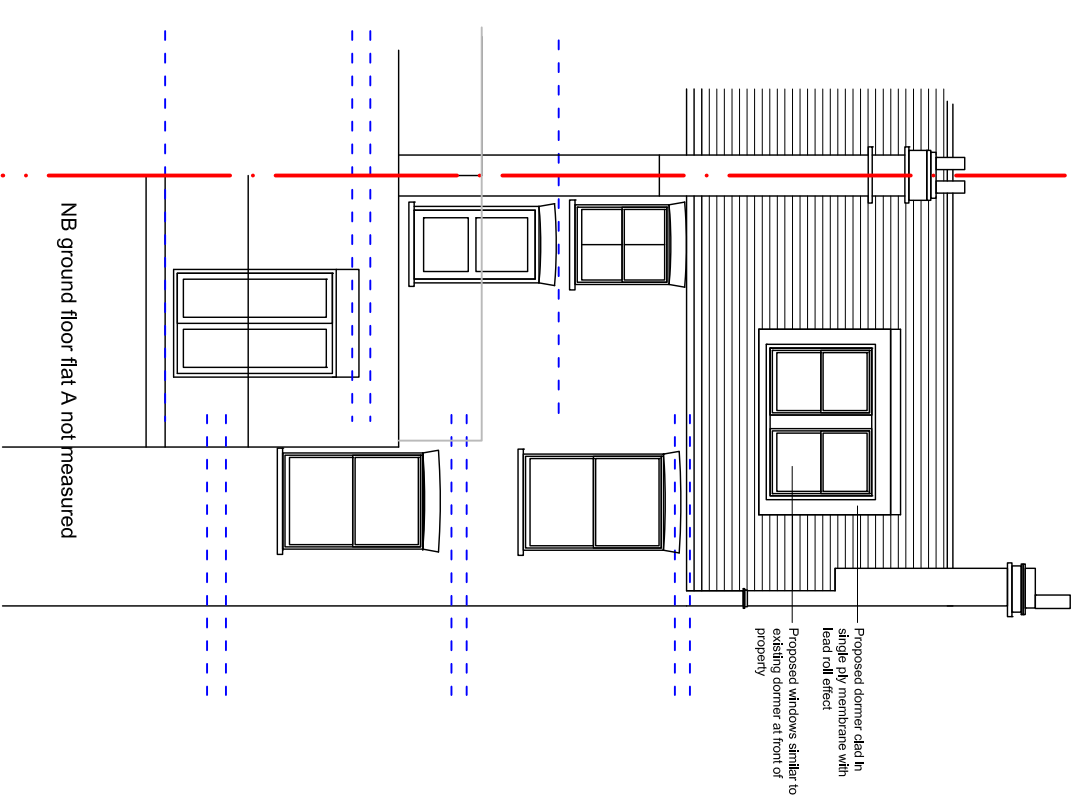


Proposed Rear Elevation  
1:100@A3

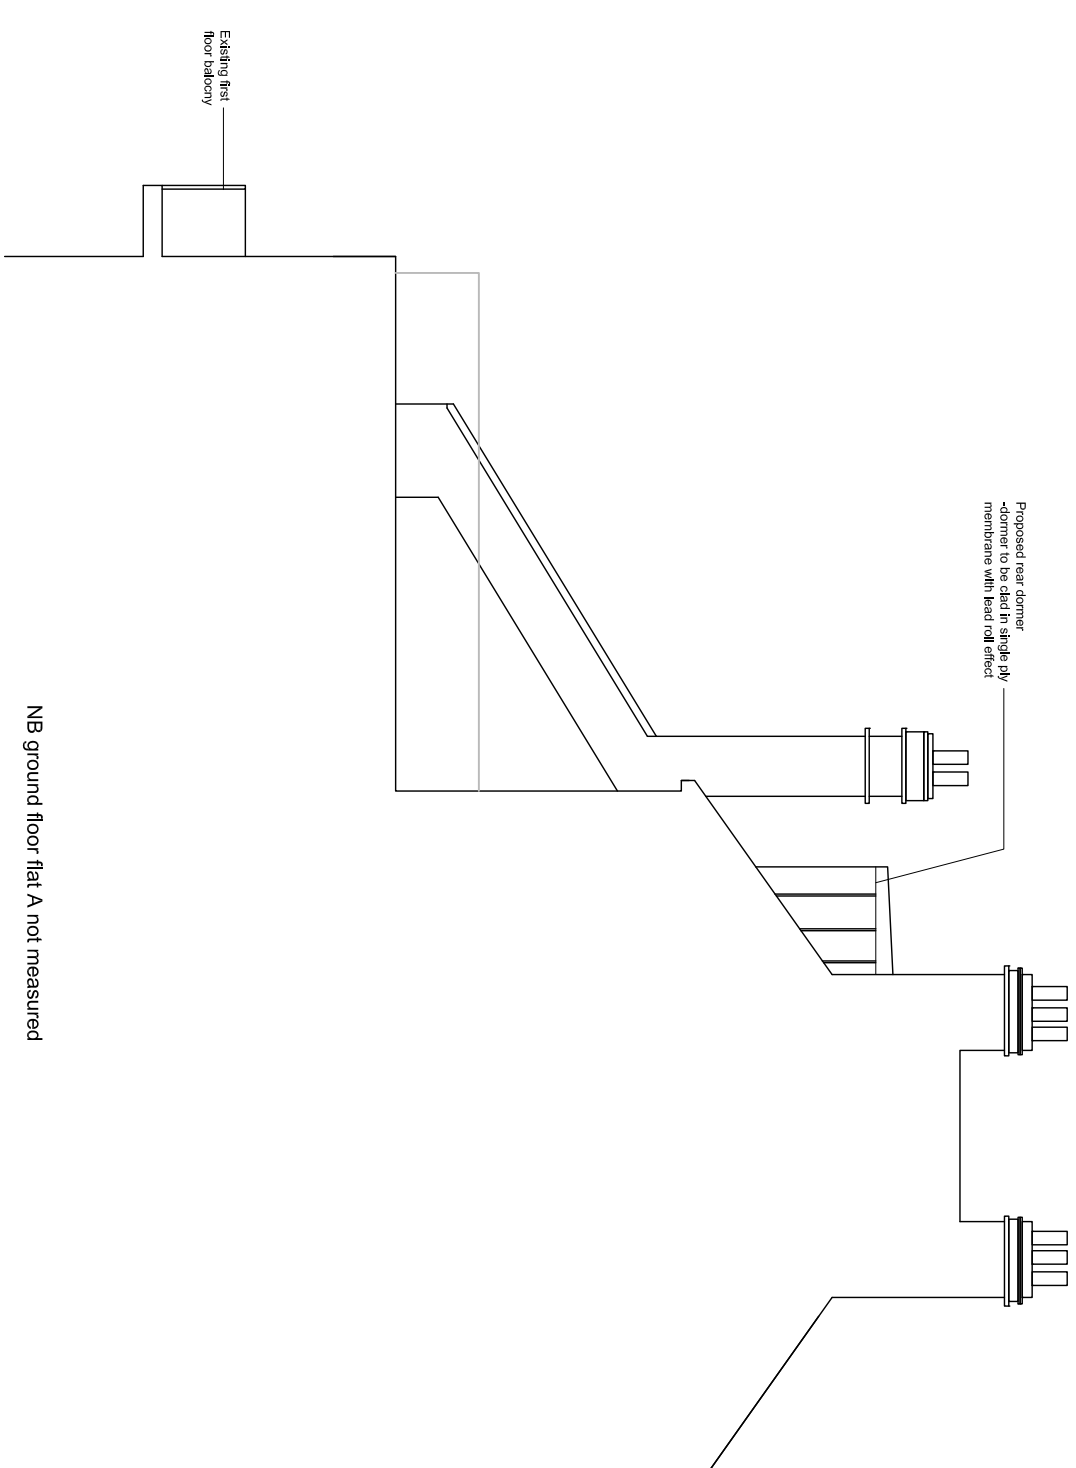

Proposed Side Elevation  
1:100@A3

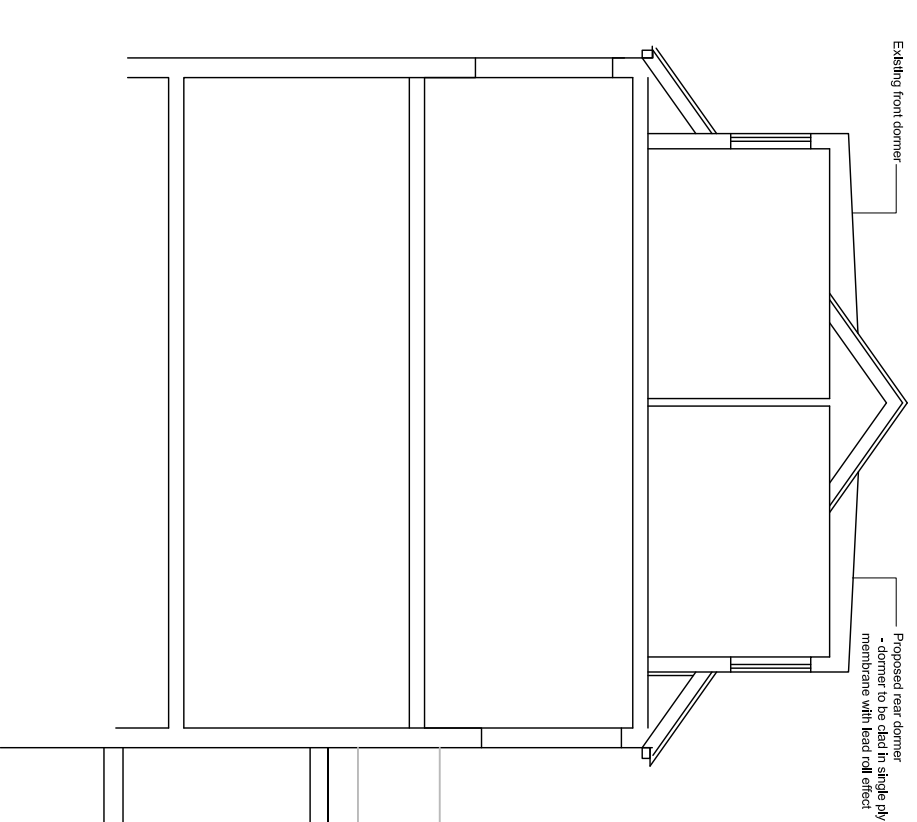

Proposed Cross Section through dormers  
1:100@A3

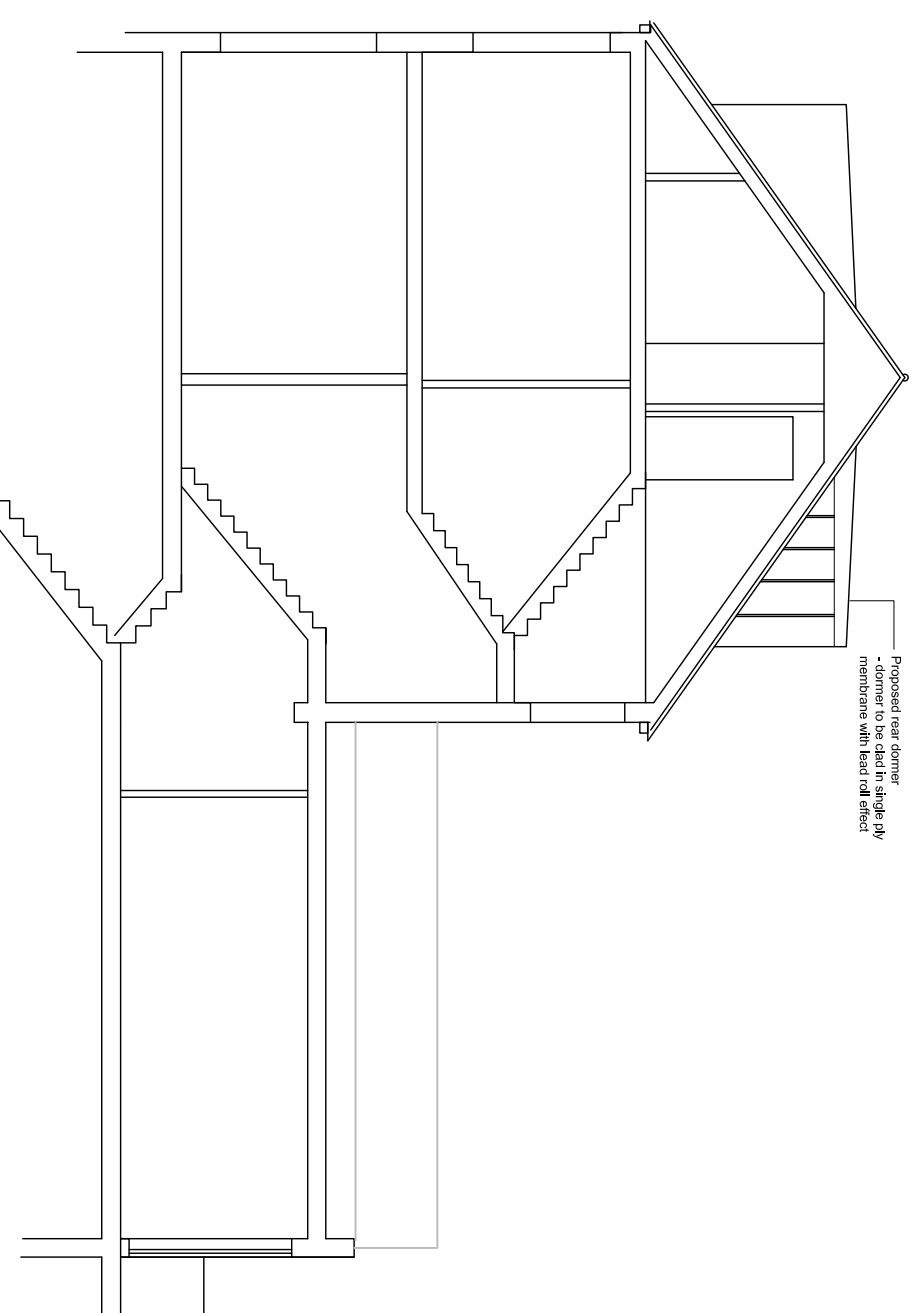

Proposed Cross Section through staircase area  
1:100@A3

REVISIONS:

- 02: 11.03.22 Updated For Planning
- 01: 26.04.21 For Planning
- 00: 23.04.21 First Issue

PLANNING

PROJECT  
36 Estelle Road  
London  
NW5 2JY  
J Pettward

DRAWING

PROPOSED ELEVATIONS AND SECTIONS

SCALE	PAPER SIZE	DATE	DRAWN BY
1:100	A3	APRIL21	SH
DRAWING N°	REVISION		
21.21.260	02		

**place\***  
architecture + design

Place Architecture and Design Limited  
57 Priory Road, Reigate, Surrey RH2 8JA  
t: 01737 211793  
w: www.place-architectureanddesign.co.uk