


01\_ ROOF PLAN OF BIN STORE

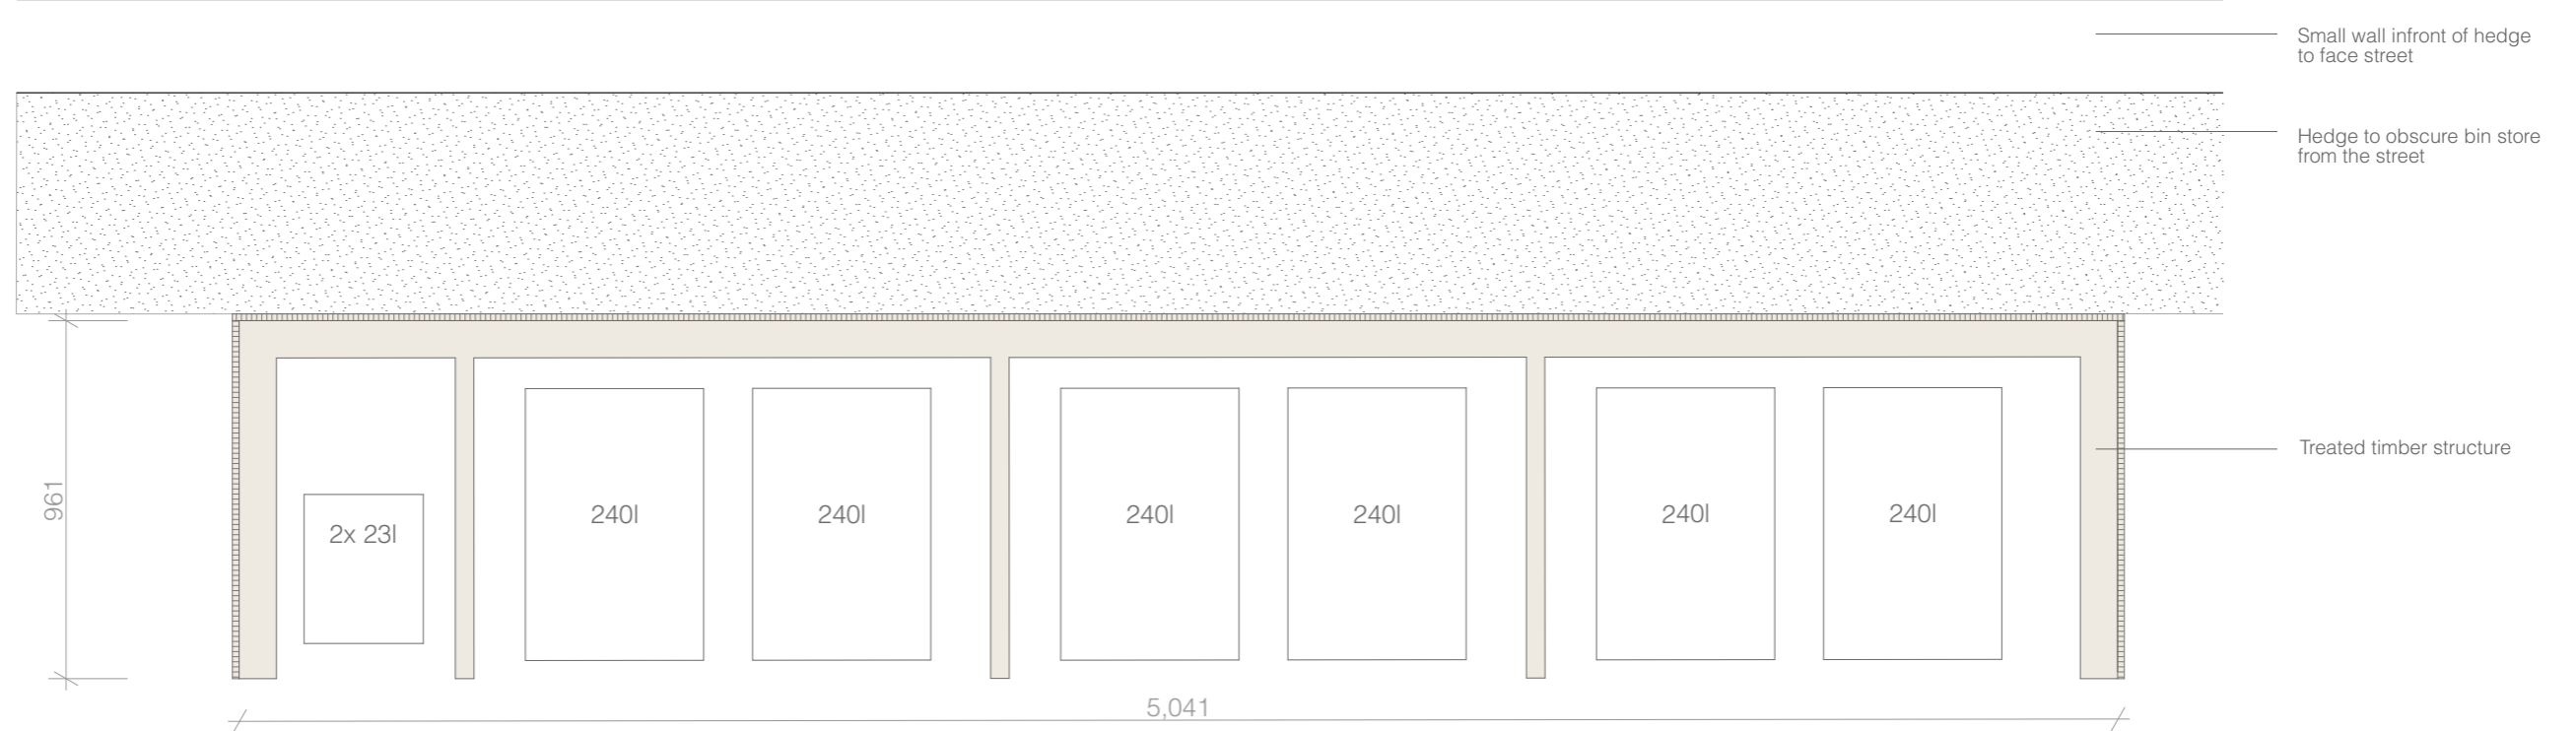

02\_ PLAN OF BIN STORE

**Elli Farrant Architects**  
 Unit 5F Canonbury Yard  
 London, N1 7BJ  
 ellifarrantarchitects.com

Drawing Title: **Bin store detail**  
 Status: **INFORMATION**  
 Scale: **1:20**  
 Date: **05.11.21**

REV	DATE	DESCRIPTION
P1	02.12.21	FEASIBILITY
P2	21.12.21	PLANNING APPLICATION

1. Do not scale drawings for construction.
2. Neighbouring buildings are approximate.
3. All dimensions, levels and conditions shall be checked on site before proceeding with the work.
4. Elli Farrant Architects shall be notified of any discrepancies.
5. Spot levels are subject to variation.
6. All drawings to be read in conjunction with all consultant information and the specification.
7. Do not use for construction unless expressly permitted.

Ref: 044/FIN  
 Project: 284 Finchley Road, London, NW3 7AD  
 Client: David Goldman

Drawing No.: **EFA-044-A-06-500**  
 Revision: P2