


Existing Front Elevation  
Scale 1:50



Existing Side Elevation  
Scale 1:50

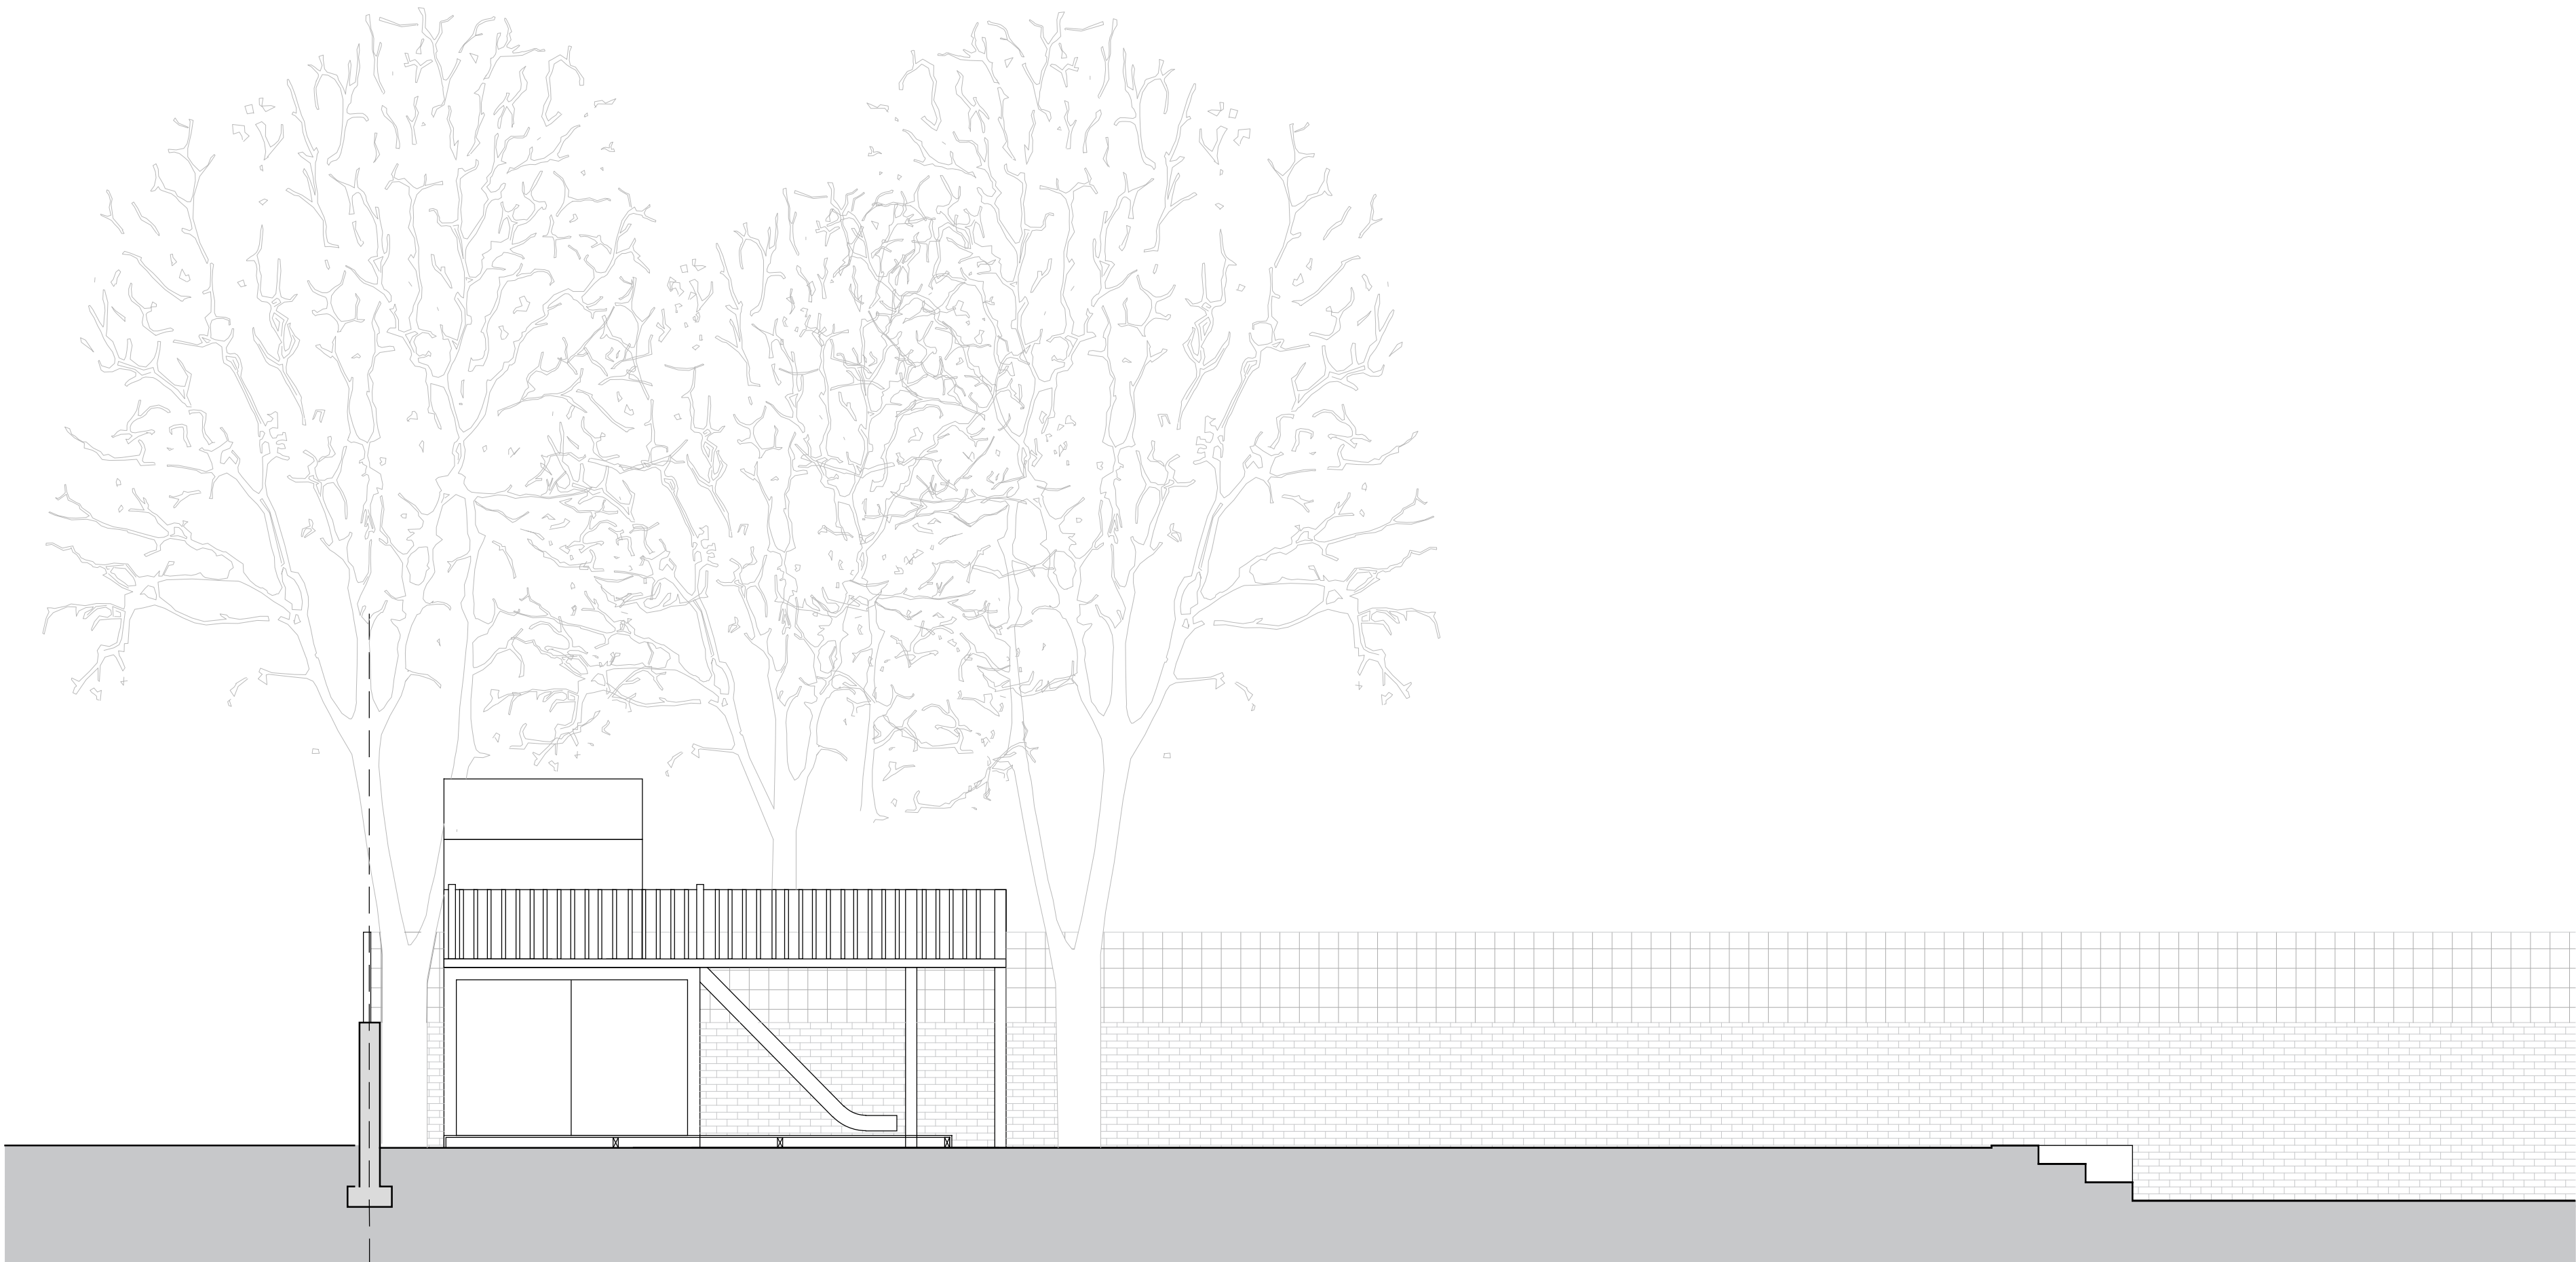

**NOTES**  
ALL DIMENSIONS TO BE CHECKED ON SITE PRIOR TO COMMENCEMENT OF WORK. NO SCALING. ANY DISCREPANCIES TO BE REPORTED TO THE ARCHITECT ©

KEY PLAN

REV	DATE	COMMENT
P1	26/08/22	First Issue

**P L A N N I N G**

**STEYN**  **STUDIO**

Unit G1 | Lion Works | 55-57 Wallis Road  
London, E9 5UH  
mob: 07930808586 | tel: +44 (0) 20 323 90228  
email: info@steynstudio.com | web: steynstudio.com

PROJECT NAME	Garden Pavilion
ADDRESS	4 Lambolle Rd London, NW3 4HP
DRAWING	Existing elevations
DRAWING NO.	F   0   300   P1
DATE	August 2022
SCALE	1:50 @ A1
DRAWN BY	CF
CHECKED BY	CS

**F | 0 | 300**

**P1**