

NOTES
 ALL DIMENSIONS TO BE CHECKED ON SITE PRIOR TO COMMENCEMENT OF WORK. NO SCALING. ANY DISCREPANCIES TO BE REPORTED TO THE ARCHITECT.

KEY PLAN



Lambolle Road

Site Plan
 Scale 1:100


REV	DATE	COMMENT
P1	15.09.22	First Issue

PLANNING

STEYN STUDIO

Unit G1 | Lion Works | 55-57 Walls Road
 London, E9 5LH
 mob: 07930808586 | tel: +44 (0) 20 323 90228
 email: info@steynstudio.com | web: steynstudio.com

PROJECT NAME	Garden Pavilion
ADDRESS	4 Lambolle Road London, NW3 4HP
DRAWING	Site plan
DRAWING NO.	D 0 102 P1
DATE	September 2022
SCALE	1:100 @ A1
DRAWN BY	CF
CHECKED BY	CS

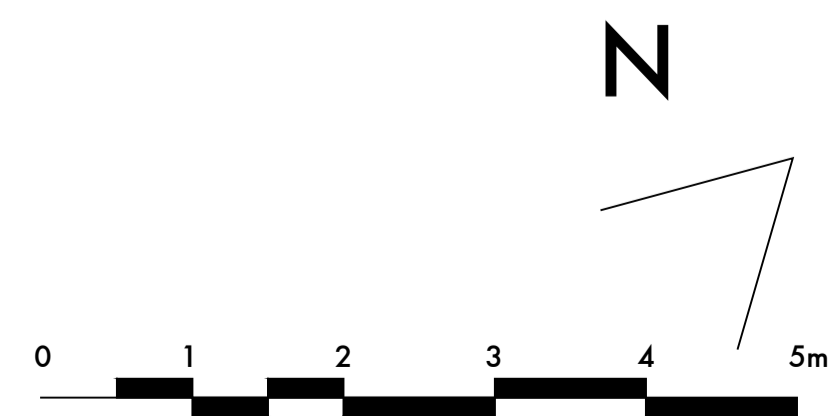

D | 0 | 102 | P1