



SECOND FLOOR PLAN AS EXISTING

SCALE 1:100 @ A3

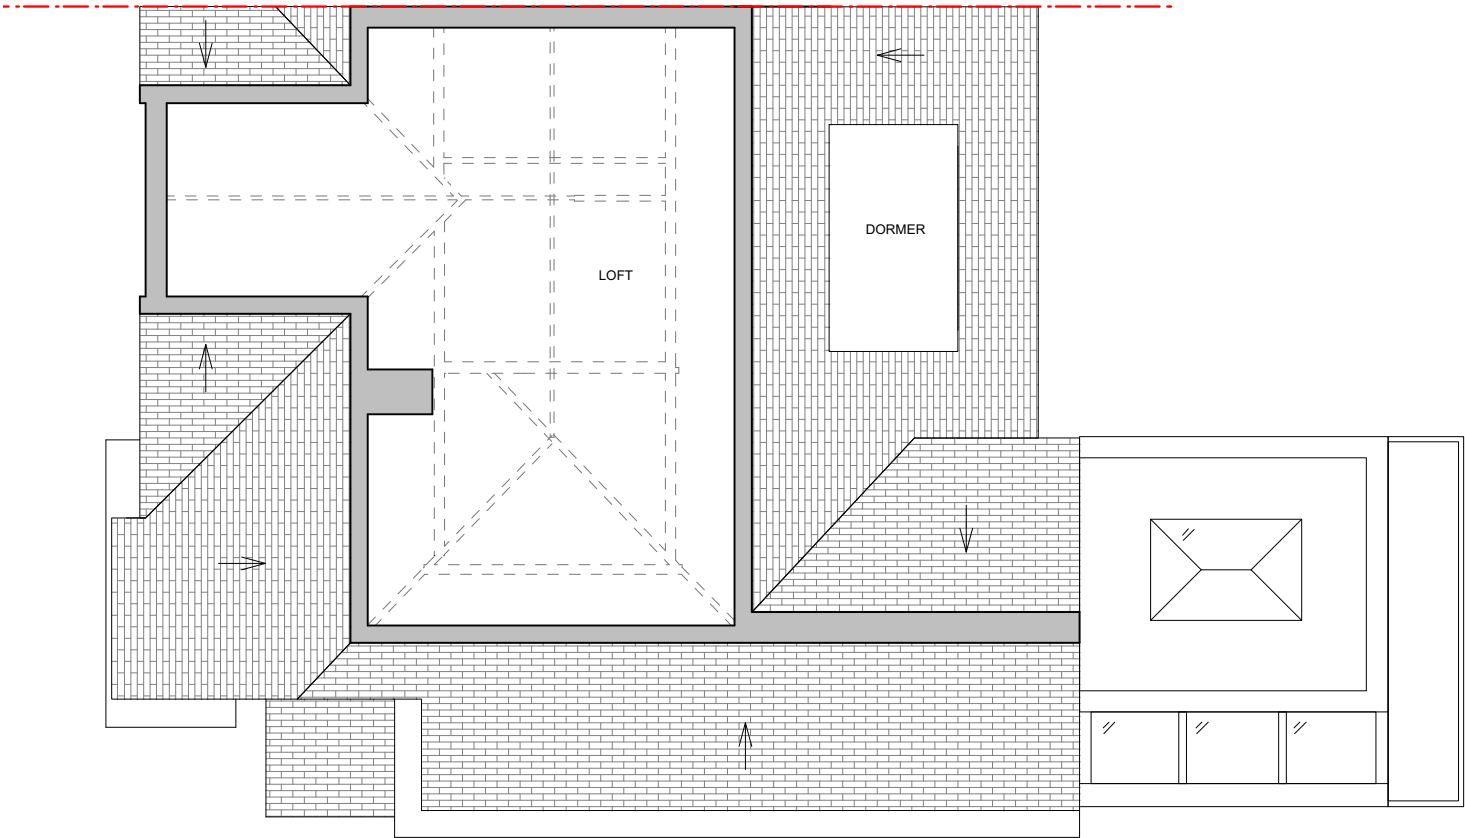

LOFT PLAN AS EXISTING

SCALE 1:100 @ A3

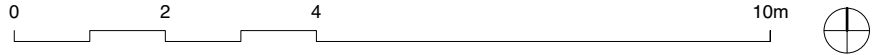

**MATERIALS KEY:**

- 1. Tiled Roof
- 2. Painted Timber Sash Window
- 3. Painted Timber Door
- 4. Painted Timber French Door
- 5. Metal Frame Bi-fold Door
- 6. Red Brick
- 7. Leadwork
- 8. Painted Timber Balustrade
- 9. Painted Render
- 10. Conservation Rooflight
- 11. Painted Timber Casement Window

Alexander  
Martin  
Architects

Unit 20 Carol St Workshops  
London NW1 0HT  
T. +44.0.20.3290.3540  
E. info@amarchitects.co.uk  
W. amarchitects.co.uk



© Alexander Martin Architects Limited. DO NOT SCALE.  
All drawings are to be read in conjunction with the relevant structural and  
services drawings. All dimensions to be checked on site by Contractor. Report  
any discrepancies to AMA prior to construction.

Revisions	

Project	
45 Hollycroft Avenue. NW3 7QJ	
Project no	Scale
214	1:100 @ A3
Client	
Mr Dominic Green	



Drawing title		
EXISTING 2ND FLOOR & LOFT PLAN		
Status		
PLANNING		
Date	Drawn	Checked
15.08.2022	DJ	AM
Drawing no		Rev
214-EX-100		-