

- Auditorium
- Plant/Ancillary
- TFL
- Retail

REV	DATE	DESCRIPTION
P01	21/08/20	PLANNING
P02	05/11/20	PLANNING REVISED
P03	11/12/20	PLANNING REVISED
P04	26/11/21	PLANNING REVISED
P05	25/03/22	PLANNING REVISED
P06	03/08/22	FOR INFORMATION
P07	13/09/22	PLANNING REVISED

CLIENT:	PRECIS ADVISORY LTD./ ACCESS SELF STORAGE
CONTRACTOR:	
PROJECT MANAGER:	CPC
STRUCTURAL ENGINEER:	AKTII
MECHANICAL ENGINEER:	ATELIER TEN
COST CONSULTANT:	ALINEA
FACADE CONSULTANT:	FMDC
FIRE CONSULTANT:	ARUP
LANDSCAPE CONSULTANT:	BHSLA
ACOUSTIC CONSULTANT:	SANDY BROWN


NOTE

When this drawing is issued in uncontrolled CAD format it will be accompanied by a PDF version and is issued to enable the recipient to prepare their own documents / models / drawings for which they are solely responsible.

The recipient should report all drawing errors, omissions and discrepancies to the architect. All dimensions should be checked on site by the contractor and such dimensions shall be the contractor's responsibility.

Allford Hall Monaghan Morris Limited accepts no responsibility or liability for:-

- any use of this drawing by parties other than the party for whom it was prepared or for purposes other than those for which it was prepared
- any alterations or additions to or discrepancies arising out of changes to the background information on which the drawings are based that was current at the time of issue, and which occur to that information after it has been issued by AHMM
- any loss or degradation of the information held in this drawing resulting from the translation from the original file format to any other file format or from the recipients reading of it in any other programme or any version of the programme other than that which was used to prepare it
- the accuracy of survey information provided by others or for any costs, claims, proceedings and expenses arising out of reliance on such information
- any scaling from this drawing other than by the local planning authority solely for the purposes of the planning application to which it relates

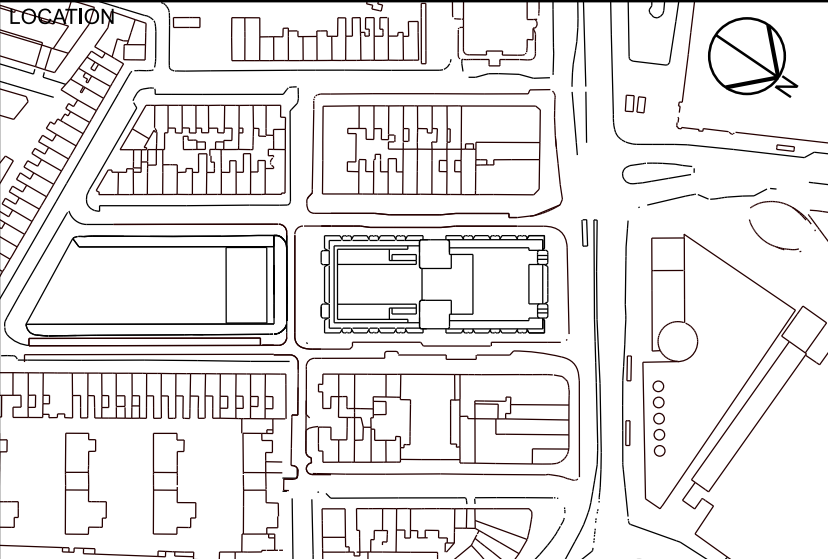

ALLFORD HALL MONAGHAN MORRIS				
ARCHITECTS Ltd MORELANDS, 5-23 OLD STREET LONDON EC1V 9HL TEL 020 7251 5261 FAX 020 7251 5123 WEB WWW.AHMM.CO.UK				
Job title BELGROVE HOUSE				
drawing title / location LOWER GROUND FLOOR PLAN - PROPOSED				
drawn by AHMM	checked IP	scale 1 : 200@A1	status PLANNING	
project 17002	zone P	source A	classification (00)_P099	revision P07