



<div>Notes</div> <div>1. Do not scale from drawing. 2. All dimensions in millimeters unless noted otherwise. 3. No deviation may be made from the details shown on this drawing without the prior permission of the architect. Any discrepancy between this and any other documents shall be referred immediately to the architect. IF IN DOUBT ASK.</div>	Revisions			<div>ROWLANDS ARCHITECTURE</div> <div>15 DUNLOE AVENUE LONDON N17 6LB</div> <div>T. 07725 557198</div>	ClientHANNAH RICH & ANDREW EDWARDS	
	A	21.09.22	Issued for planning		Project5 WEST COTTAGES	
					Drawing TitleExisting Site Plan	
					Scale1:100/A3	DateAUG 2022
					Job no.2205	Dwg no.EX(00)01

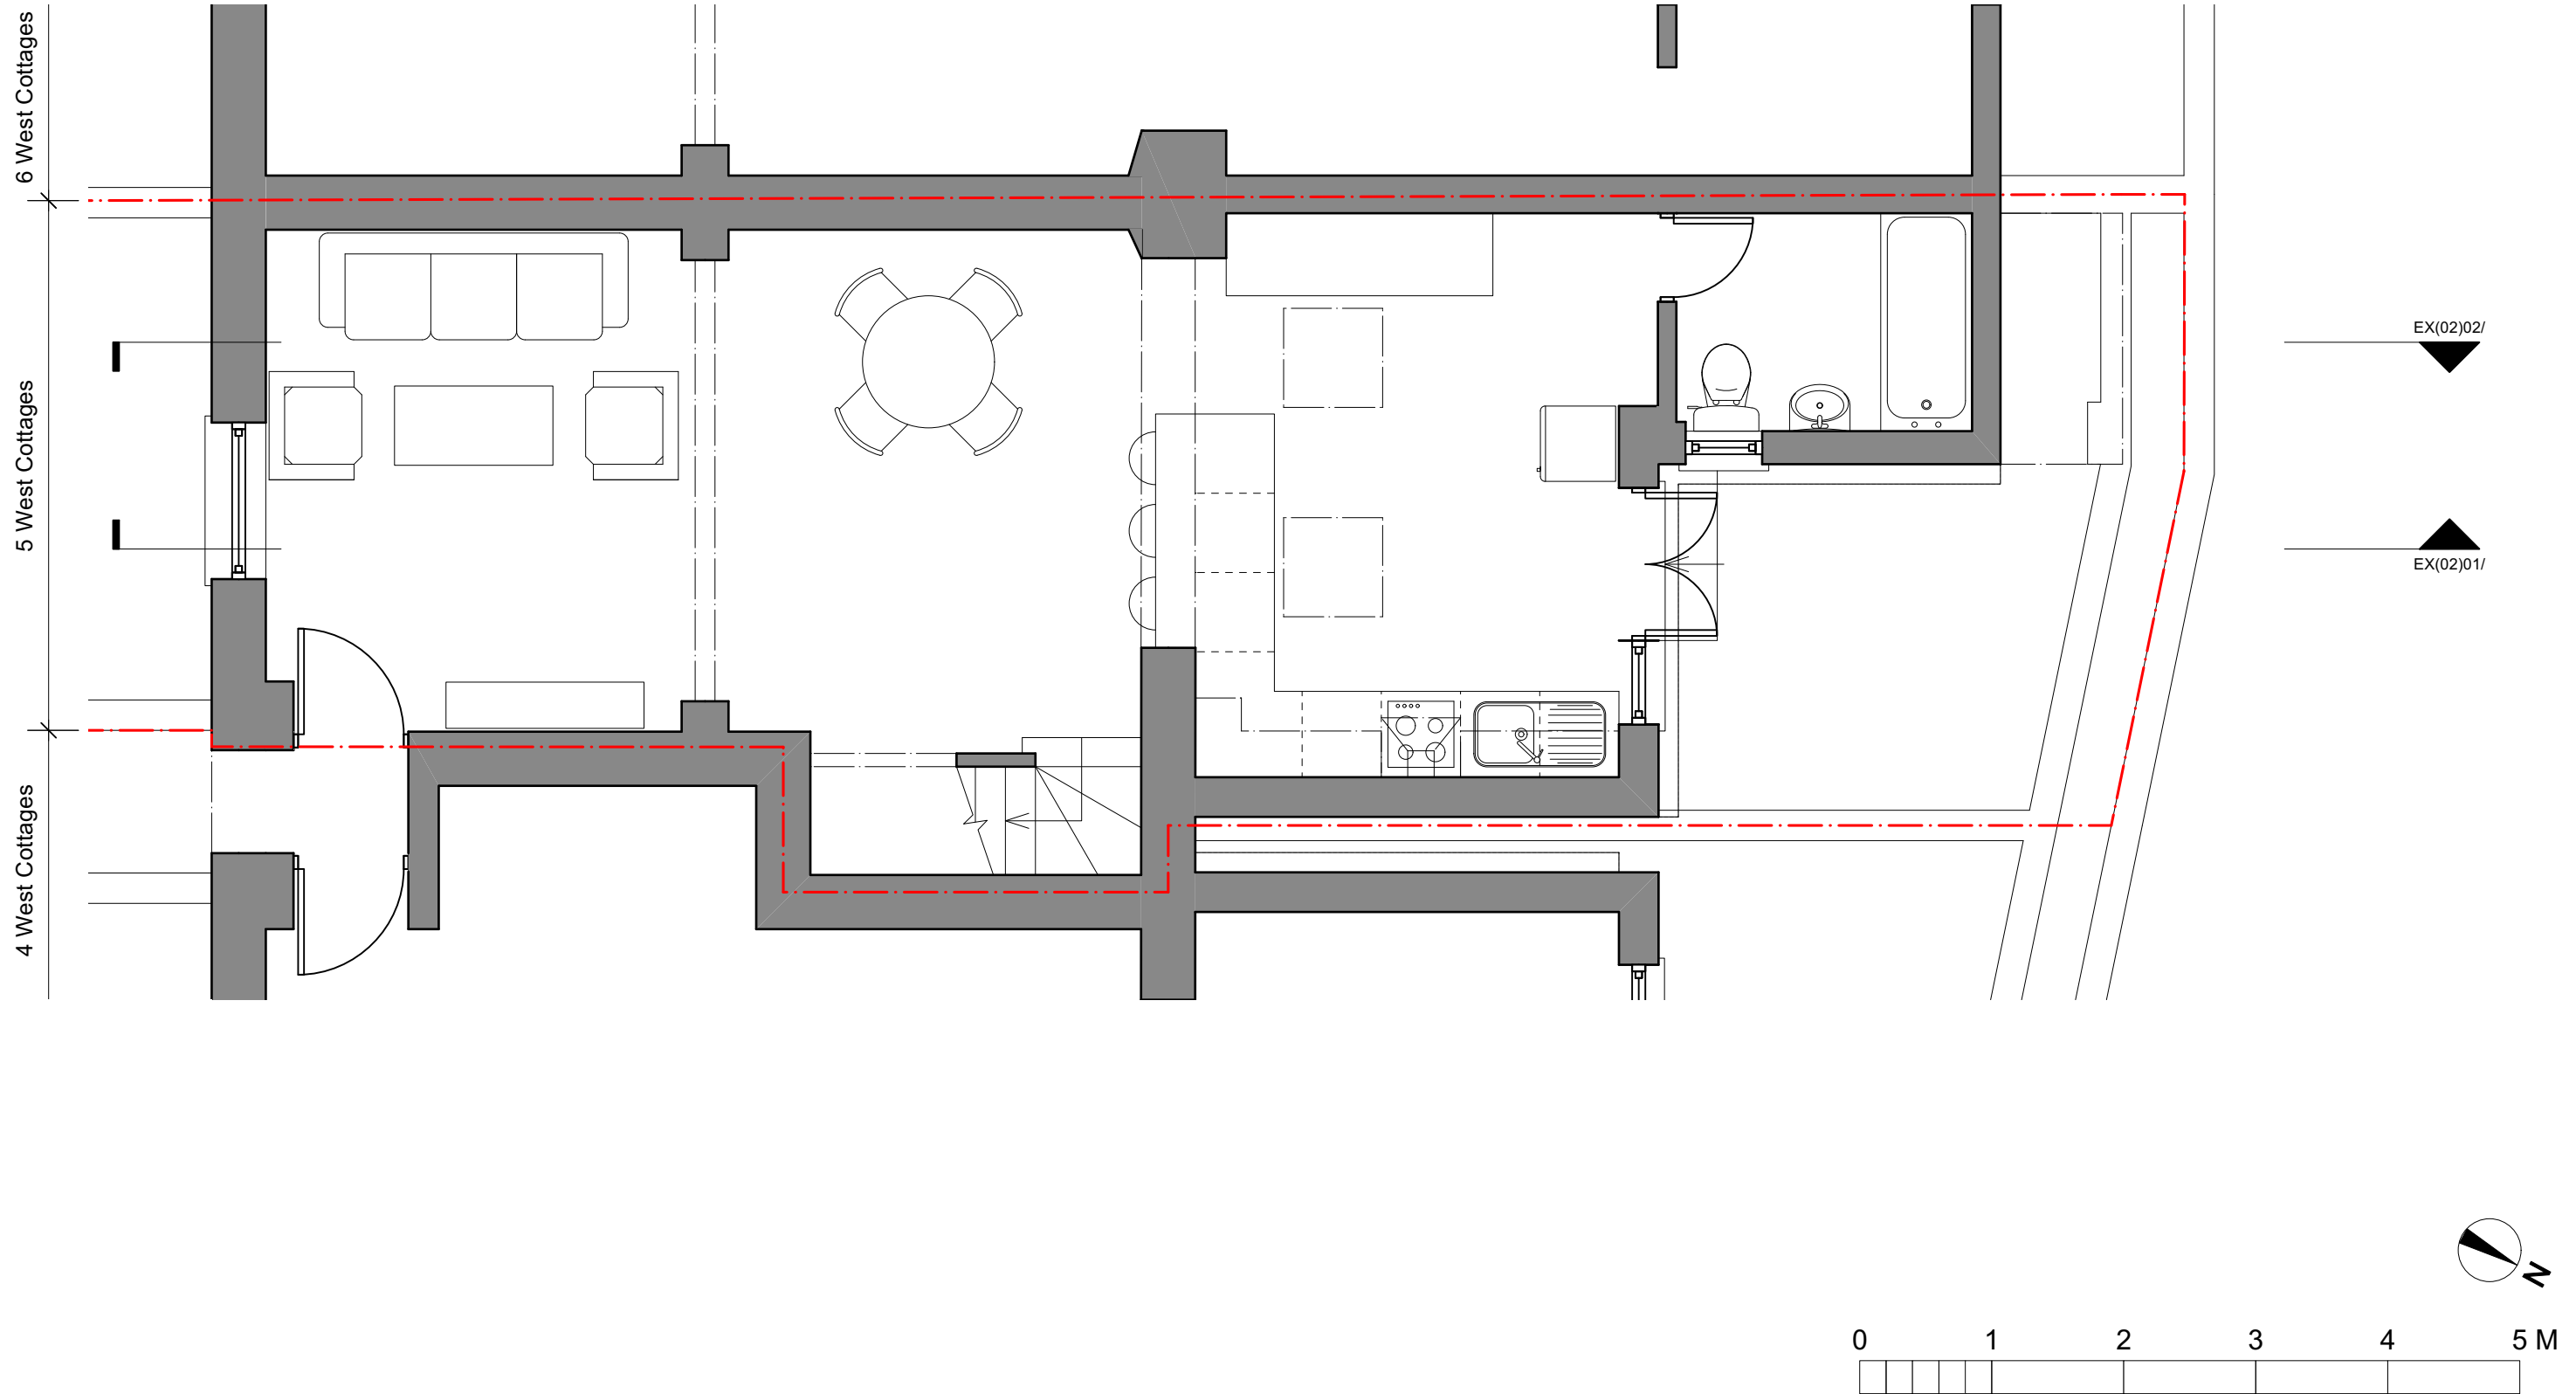

Notes 1. Do not scale from drawing. 2. All dimensions in millimeters unless noted otherwise. 3. No deviation may be made from the details shown on this drawing without the prior permission of the architect. Any discrepancy between this and any other documents shall be referred immediately to the architect. IF IN DOUBT AS K.	Revisions			ROWLANDS ARCHITECTURE 15 DUNLOE AVENUE LONDON N17 6LB T. 07725 557198	Client HANNAH RICH & ANDREW EDWARDS	
	A	02.08.22	Issued for comment		Project 5 WEST COTTAGES	
	B	21.09.22	Issued for planning		Drawing Title Existing Ground Floor Plan	
	Scale 1:50/A3		Date		AUG 2022	
	Job no.	2205	Dwg no.	EX(01)00	Rev no.	B

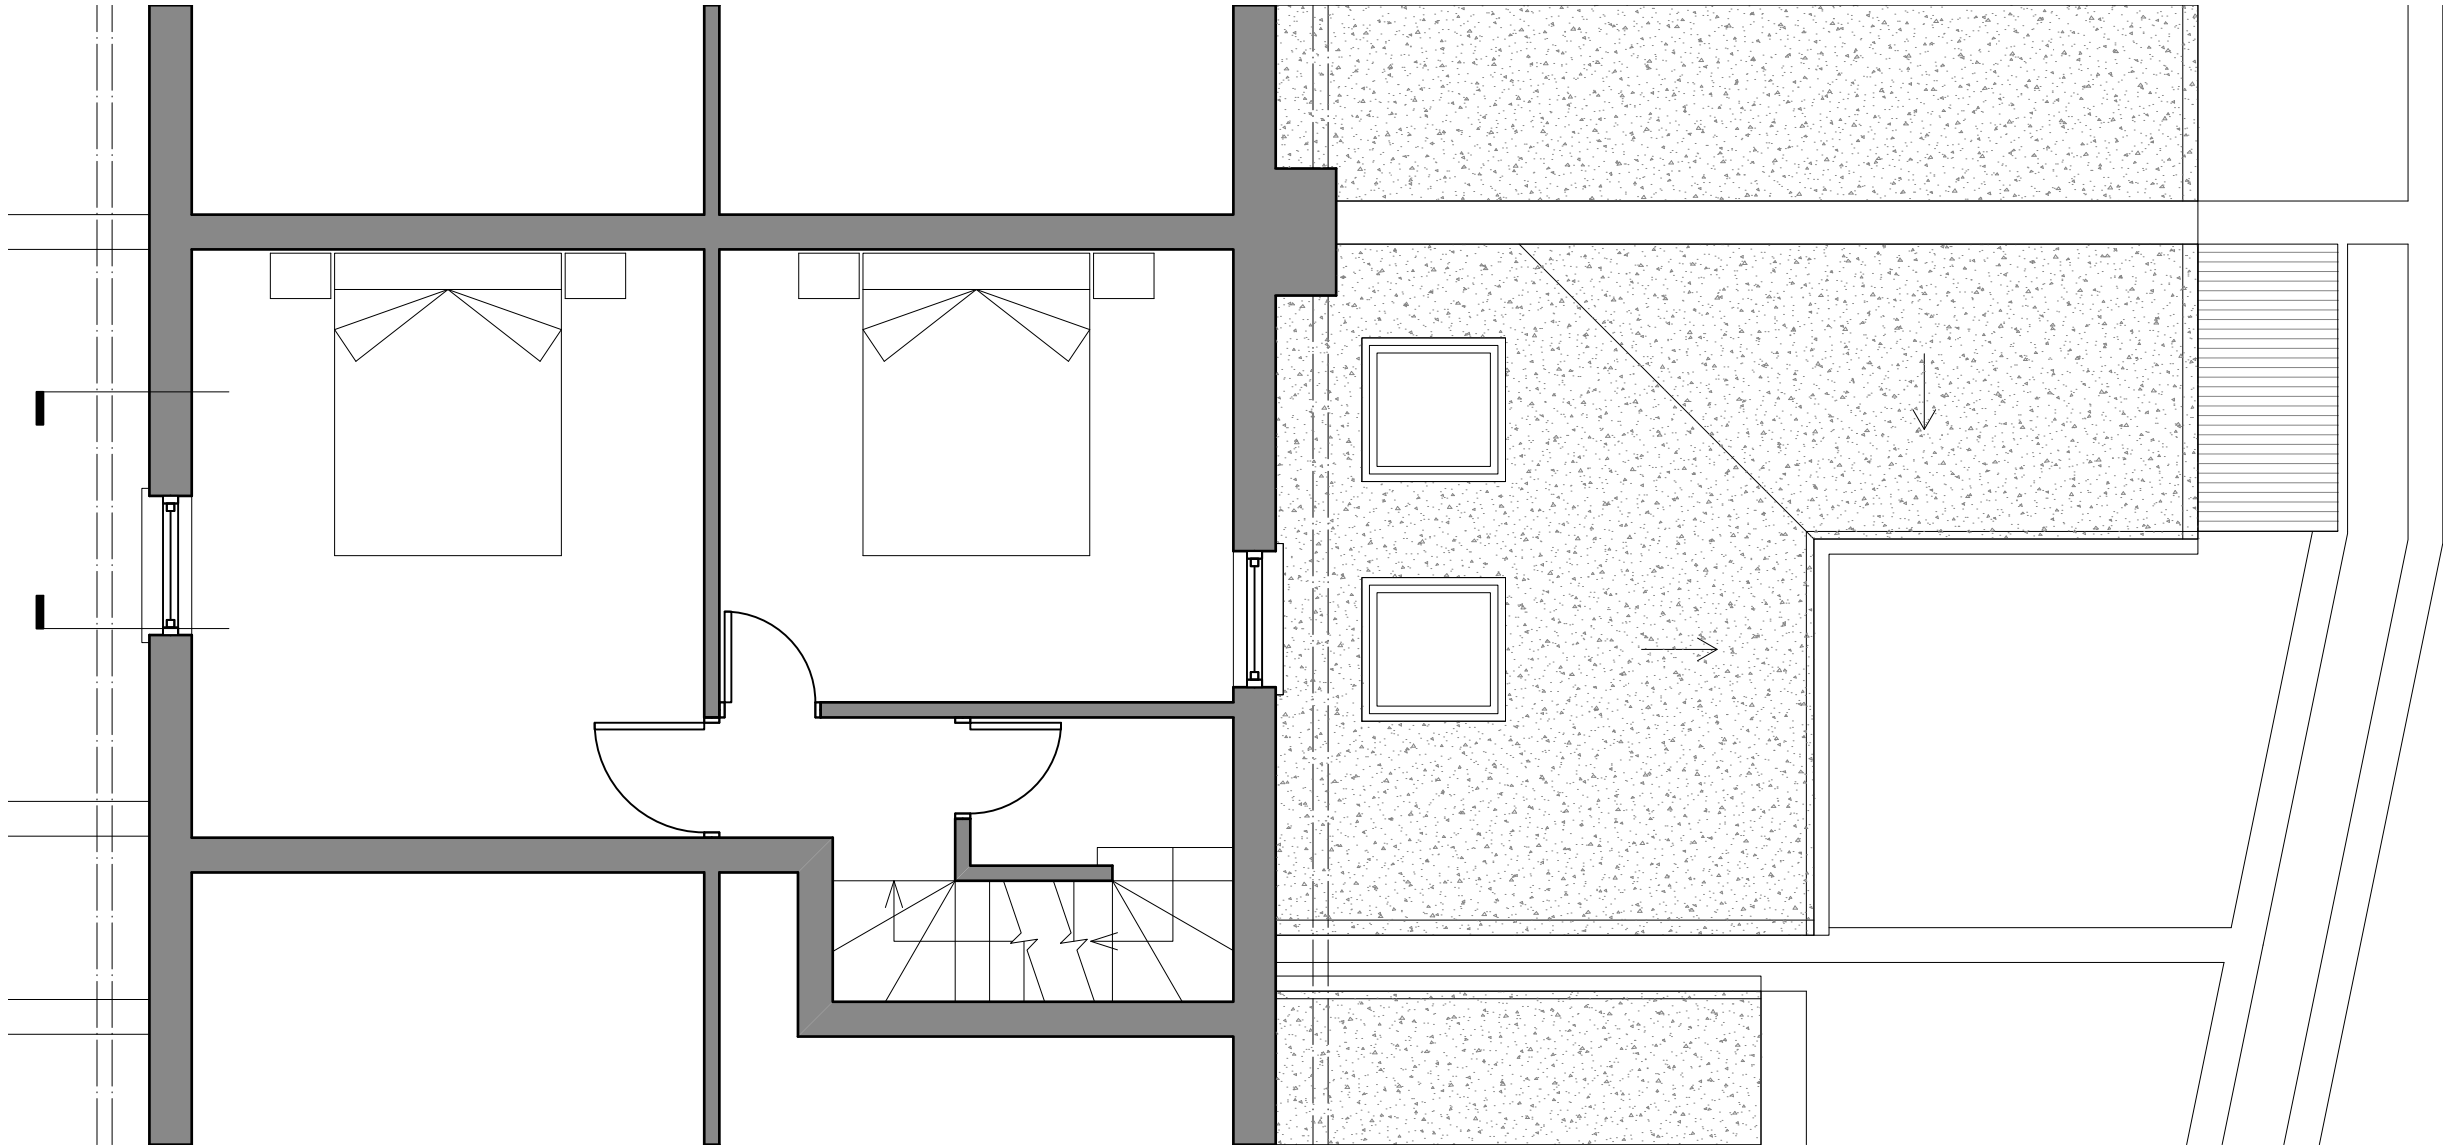

EX(02)02/
EX(02)01/



Notes

- 1. Do not scale from drawing.
 - 2. All dimensions in millimeters unless noted otherwise.
 - 3. No deviation may be made from the details shown on this drawing without the prior permission of the architect.
- Any discrepancy between this and any other documents shall be referred immediately to the architect. IF IN DOUBT AS K.

Revisions


A	02.08.22	Issued for comment
B	21.09.22	Issued for planning

ROWLANDS ARCHITECTURE


15 DUNLOE AVENUE
LONDON
N17 6LB

T. 07725 557198


Client	HANNAH RICH & ANDREW EDWARDS		
Project	5 WEST COTTAGES		
Drawing Title	Existing First Floor Plan		
Scale	1:50/A3	Date	AUG 2022
Job no.	2205	Dwg no.	EX(01)01 Rev no. B

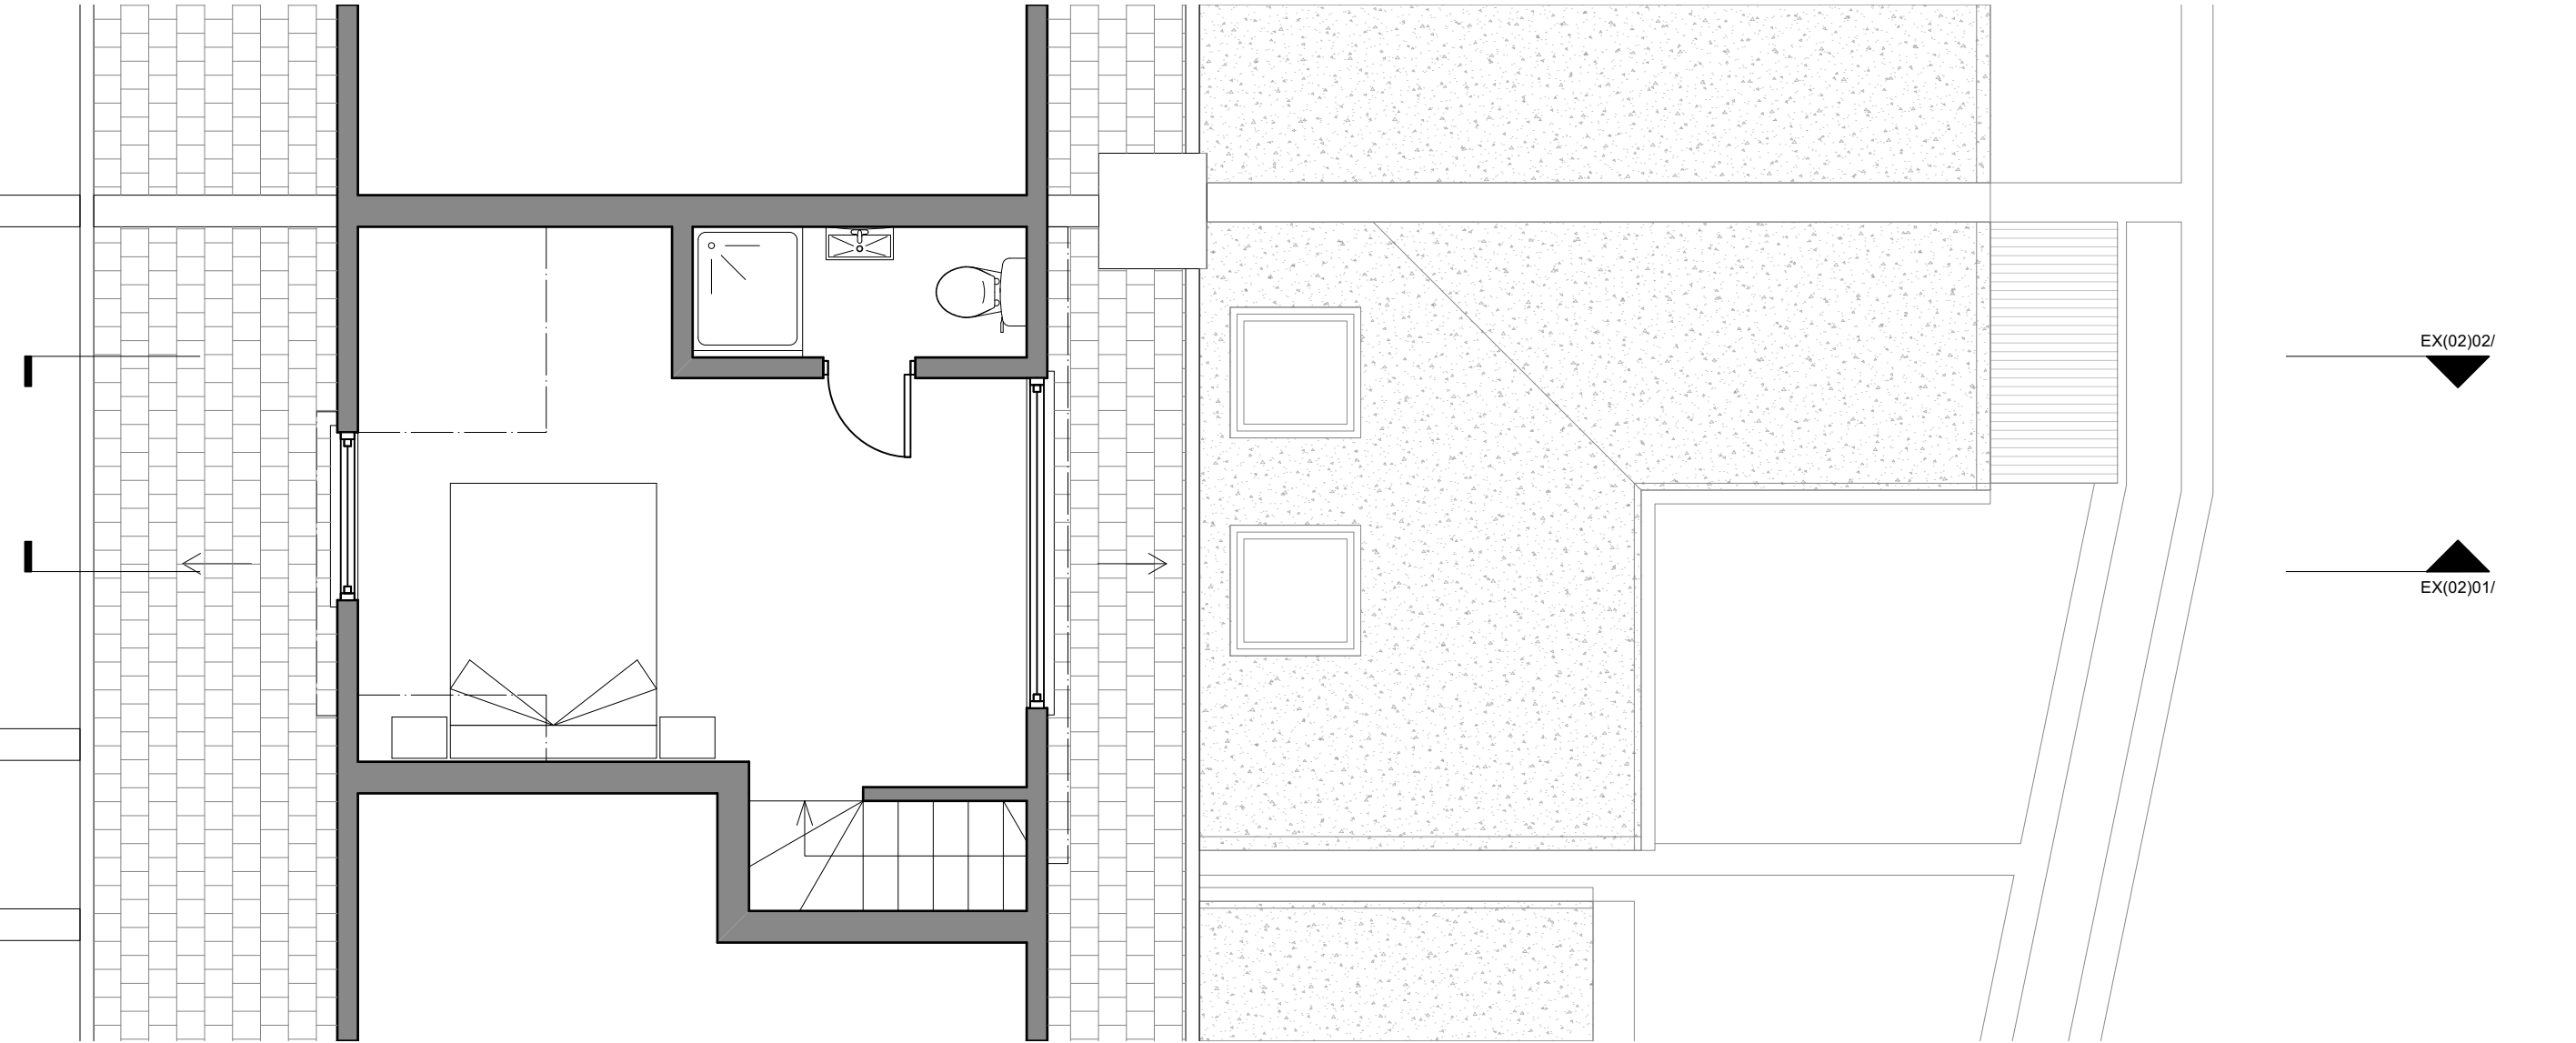

Notes 1. Do not scale from drawing. 2. All dimensions in millimeters unless noted otherwise. 3. No deviation may be made from the details shown on this drawing without the prior permission of the architect. Any discrepancy between this and any other documents shall be referred immediately to the architect. IF IN DOUBT ASK.	Revisions			ROWLANDS ARCHITECTURE 15 DUNLOE AVENUE LONDON N17 6LB T. 07725 557198	Client	HANNAH RICH & ANDREW EDWARDS		
	A	02.08.22	Issued for comment		Project	5 WEST COTTAGES		
	B	21.09.22	Issued for planning		Drawing Title	Existing Loft Floor Plan		
	Scale		1:50/A3		Date	AUG 2022		
	Job no.	2205	Dwg no.	EX(01)02	Rev no.	B		

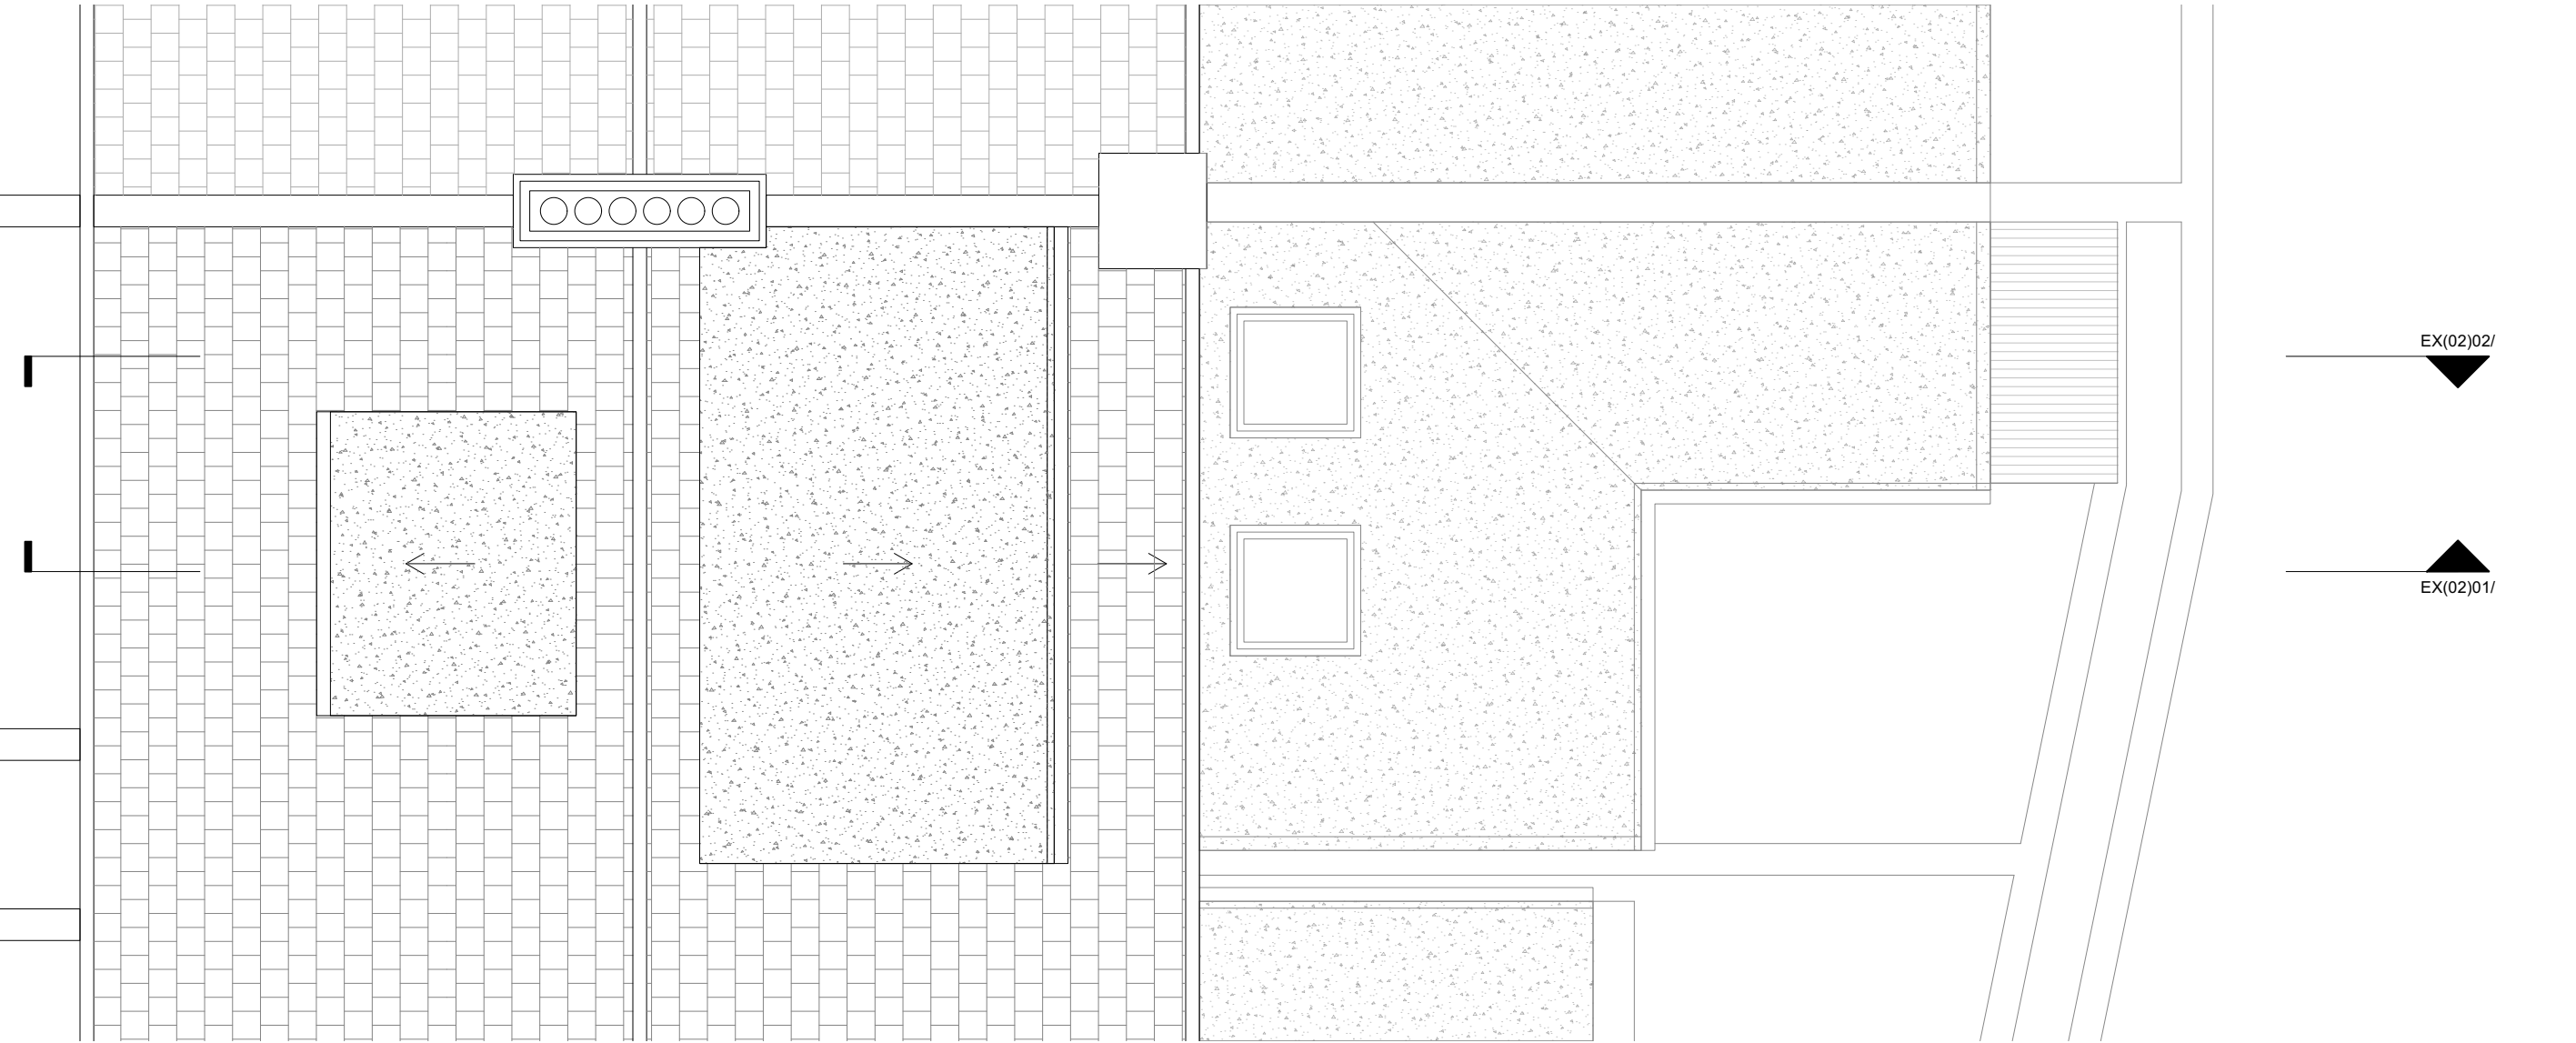

Notes 1. Do not scale from drawing. 2. All dimensions in millimeters unless noted otherwise. 3. No deviation may be made from the details shown on this drawing without the prior permission of the architect. Any discrepancy between this and any other documents shall be referred immediately to the architect. IF IN DOUBT ASK.	Revisions			ROWLANDS ARCHITECTURE 15 DUNLOE AVENUE LONDON N17 6LB T. 07725 557198	Client	HANNAH RICH & ANDREW EDWARDS		
	A	02.08.22	Issued for comment		Project	5 WEST COTTAGES		
	B	21.09.22	Issued for planning		Drawing Title	Existing Roof Plan		
					Scale	1:50/A3	Date	AUG 2022
					Job no.	2205	Dwg no.	EX(01)03 Rev no. B

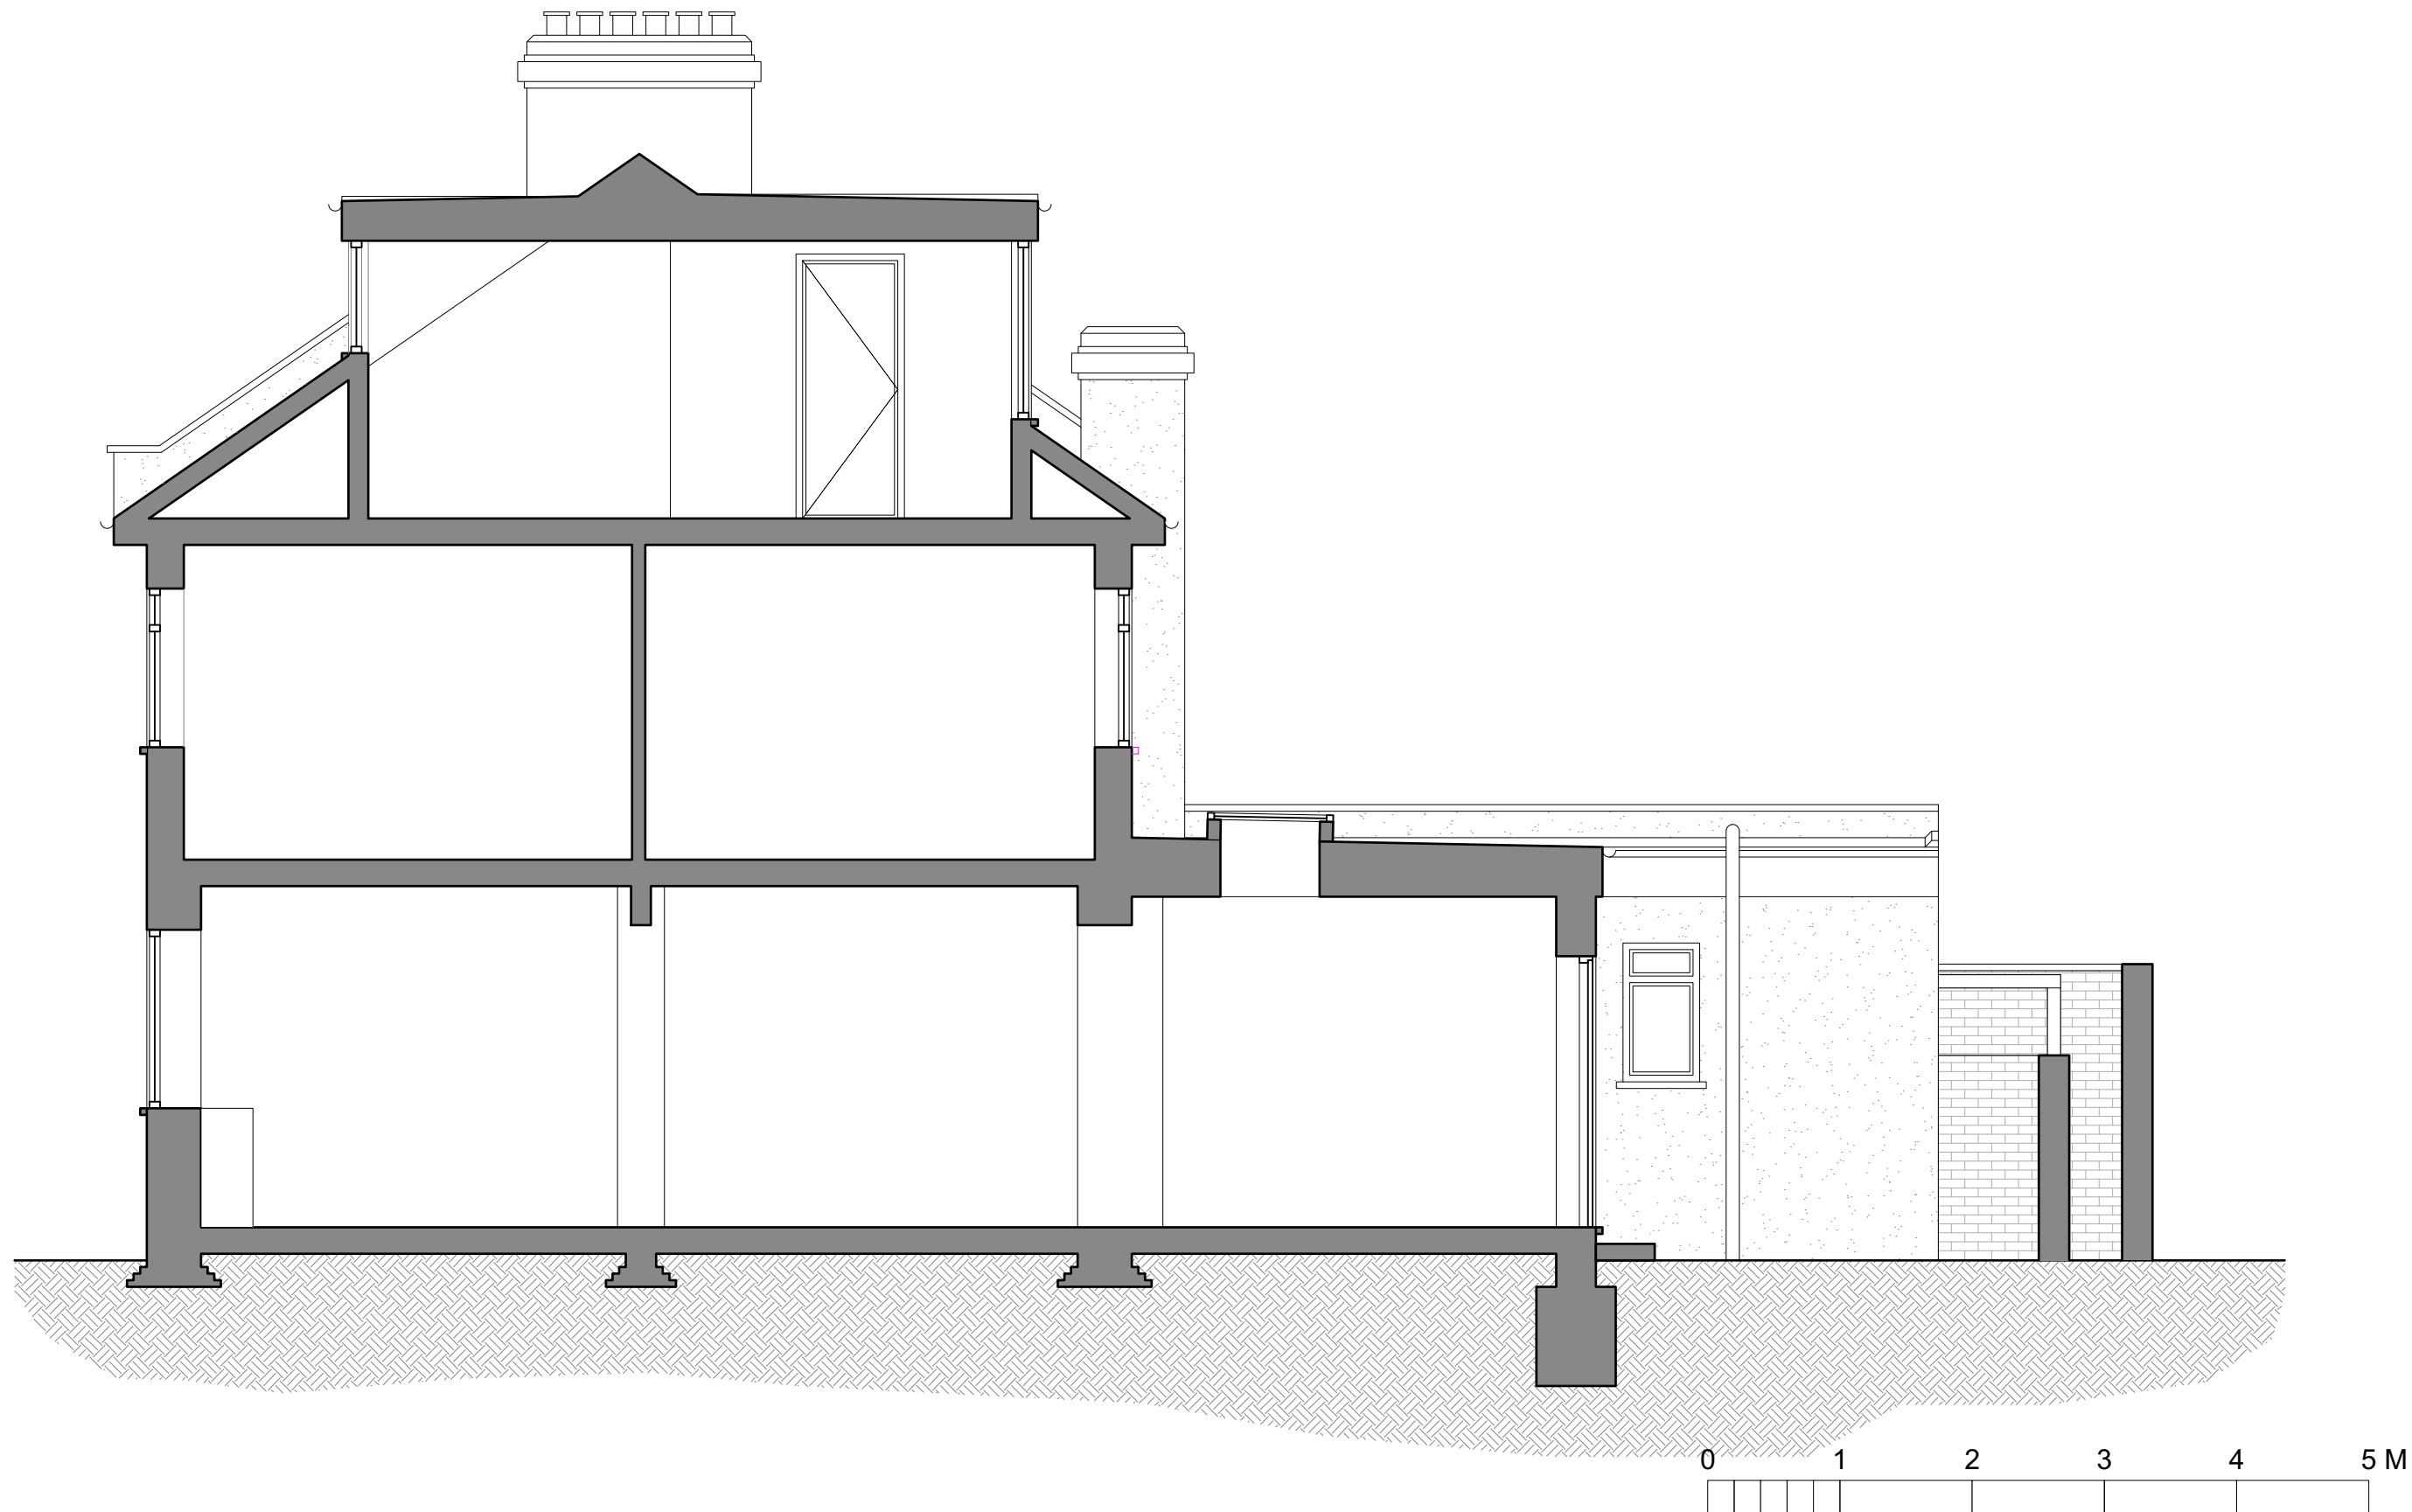

Notes

1. Do not scale from drawing.
2. All dimensions in millimeters unless noted otherwise.
3. No deviation may be made from the details shown on this drawing without the prior permission of the architect.
Any discrepancy between this and any other documents shall be referred immediately to the architect. IF IN DOUBT AS K.

Revisions

A	23.08.22	Issued for comment
B	21.09.22	Issued for planning

ROWLANDS ARCHITECTURE

15 DUNLOE AVENUE
LONDON
N17 6LB
T. 07725 557198

Client	HANNAH RICH & ANDREW EDWARDS		
Project	5 WEST COTTAGES		
Drawing Title	Existing AA Section		
Scale	1:50/A3	Date	AUG 2022
Job no.	2205	Dwg no.	EX(02)01 Rev no. B



<div>Notes</div> <div>1. Do not scale from drawing. 2. All dimensions in millimeters unless noted otherwise. 3. No deviation may be made from the details shown on this drawing without the prior permission of the architect. Any discrepancy between this and any other documents shall be referred immediately to the architect. IF IN DOUBT ASK.</div>	Revisions			<div>ROWLANDS ARCHITECTURE</div> <div>15 DUNLOE AVENUE LONDON N17 6LB</div> <div>T. 07725 557198</div>	ClientHANNAH RICH & ANDREW EDWARDS	
	A	21.09.22	Issued for planning		Project5 WEST COTTAGES	
					Drawing TitleExisting SW Elevation	
					Scale1:50/A3	DateAUG 2022
					Job no.2205	Dwg no. EX(03)01



Notes

1. Do not scale from drawing.
2. All dimensions in millimeters unless noted otherwise.
3. No deviation may be made from the details shown on this drawing without the prior permission of the architect. Any discrepancy between this and any other documents shall be referred immediately to the architect. IF IN DOUBT AS K.

Revisions

A	23.08.22	Issued for comment
B	21.09.22	Issued for planning



ROWLANDS ARCHITECTURE

15 DUNLOE AVENUE
LONDON
N17 6LB
T. 07725 557198


Client	HANNAH RICH & ANDREW EDWARDS		
Project	5 WEST COTTAGES		
Drawing Title	Existing NW Elevation		
Scale	1:50/A3	Date	AUG 2022
Job no.	2205	Dwg no.	EX(03)02 Rev no. B




<div>Notes</div> <div>1. Do not scale from drawing. 2. All dimensions in millimeters unless noted otherwise. 3. No deviation may be made from the details shown on this drawing without the prior permission of the architect. Any discrepancy between this and any other documents shall be referred immediately to the architect. IF IN DOUBT ASK.</div>	Revisions			<div>ROWLANDS ARCHITECTURE</div> <div>15 DUNLOE AVENUE LONDON N17 6LB</div> <div>T. 07725 557198</div>	ClientHANNAH RICH & ANDREW EDWARDS	
	A	21.09.22	Issued for planning		Project5 WEST COTTAGES	
					Drawing TitleExisting NE Elevation	
					Scale1:50/A3	DateAUG 2022
					Job no.2205	Dwg no.EX(03)03

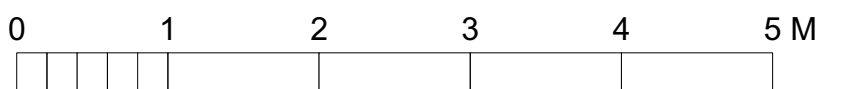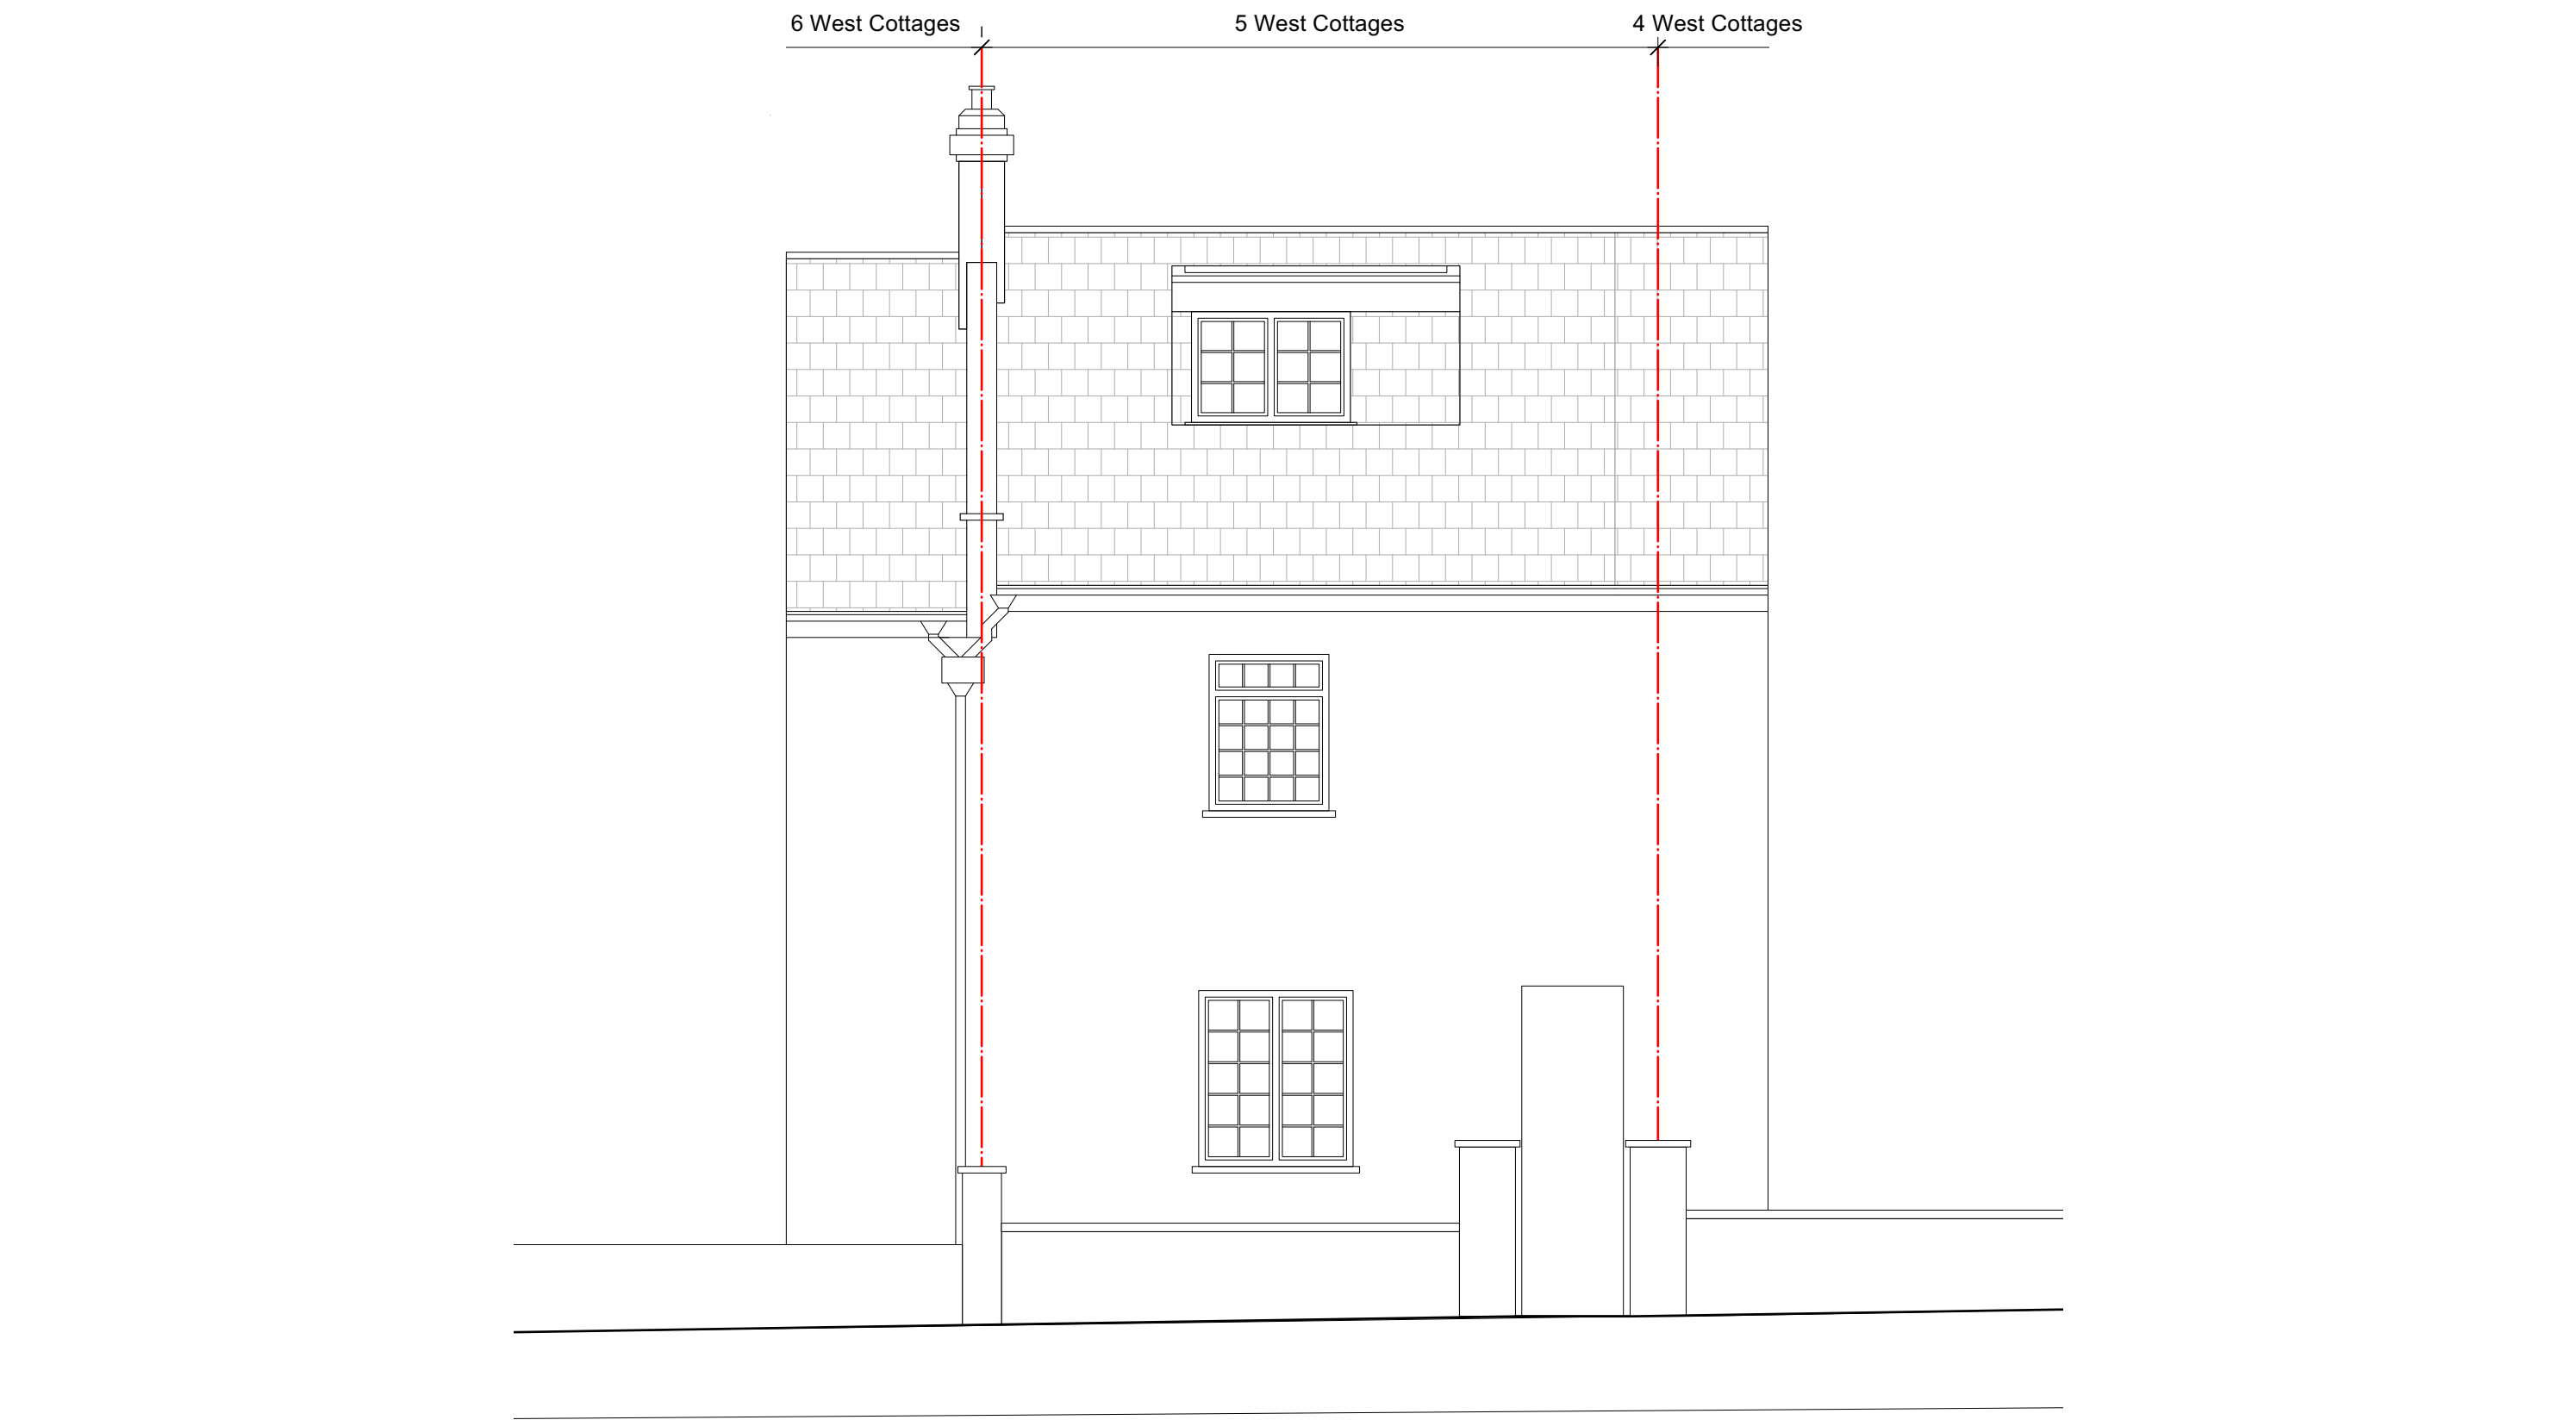


<div>Notes</div> <div>1. Do not scale from drawing. 2. All dimensions in millimeters unless noted otherwise. 3. No deviation may be made from the details shown on this drawing without the prior permission of the architect. Any discrepancy between this and any other documents shall be referred immediately to the architect. IF IN DOUBT AS K.</div>	Revisions			<div>ROWLANDS ARCHITECTURE</div> <div>15 DUNLOE AVENUE LONDON N17 6LB</div> <div>T. 07725 557198</div>	ClientHANNAH RICH & ANDREW EDWARDS	
	A	23.08.22	Issued for comment		Project5 WEST COTTAGES	
	B	21.09.22	Issued for planning		Drawing TitleExisting SE Elevation	
	Scale1:50/A3		DateAUG 2022			
	Job no.2205	Dwg no.	EX(03)04		Rev no.	B

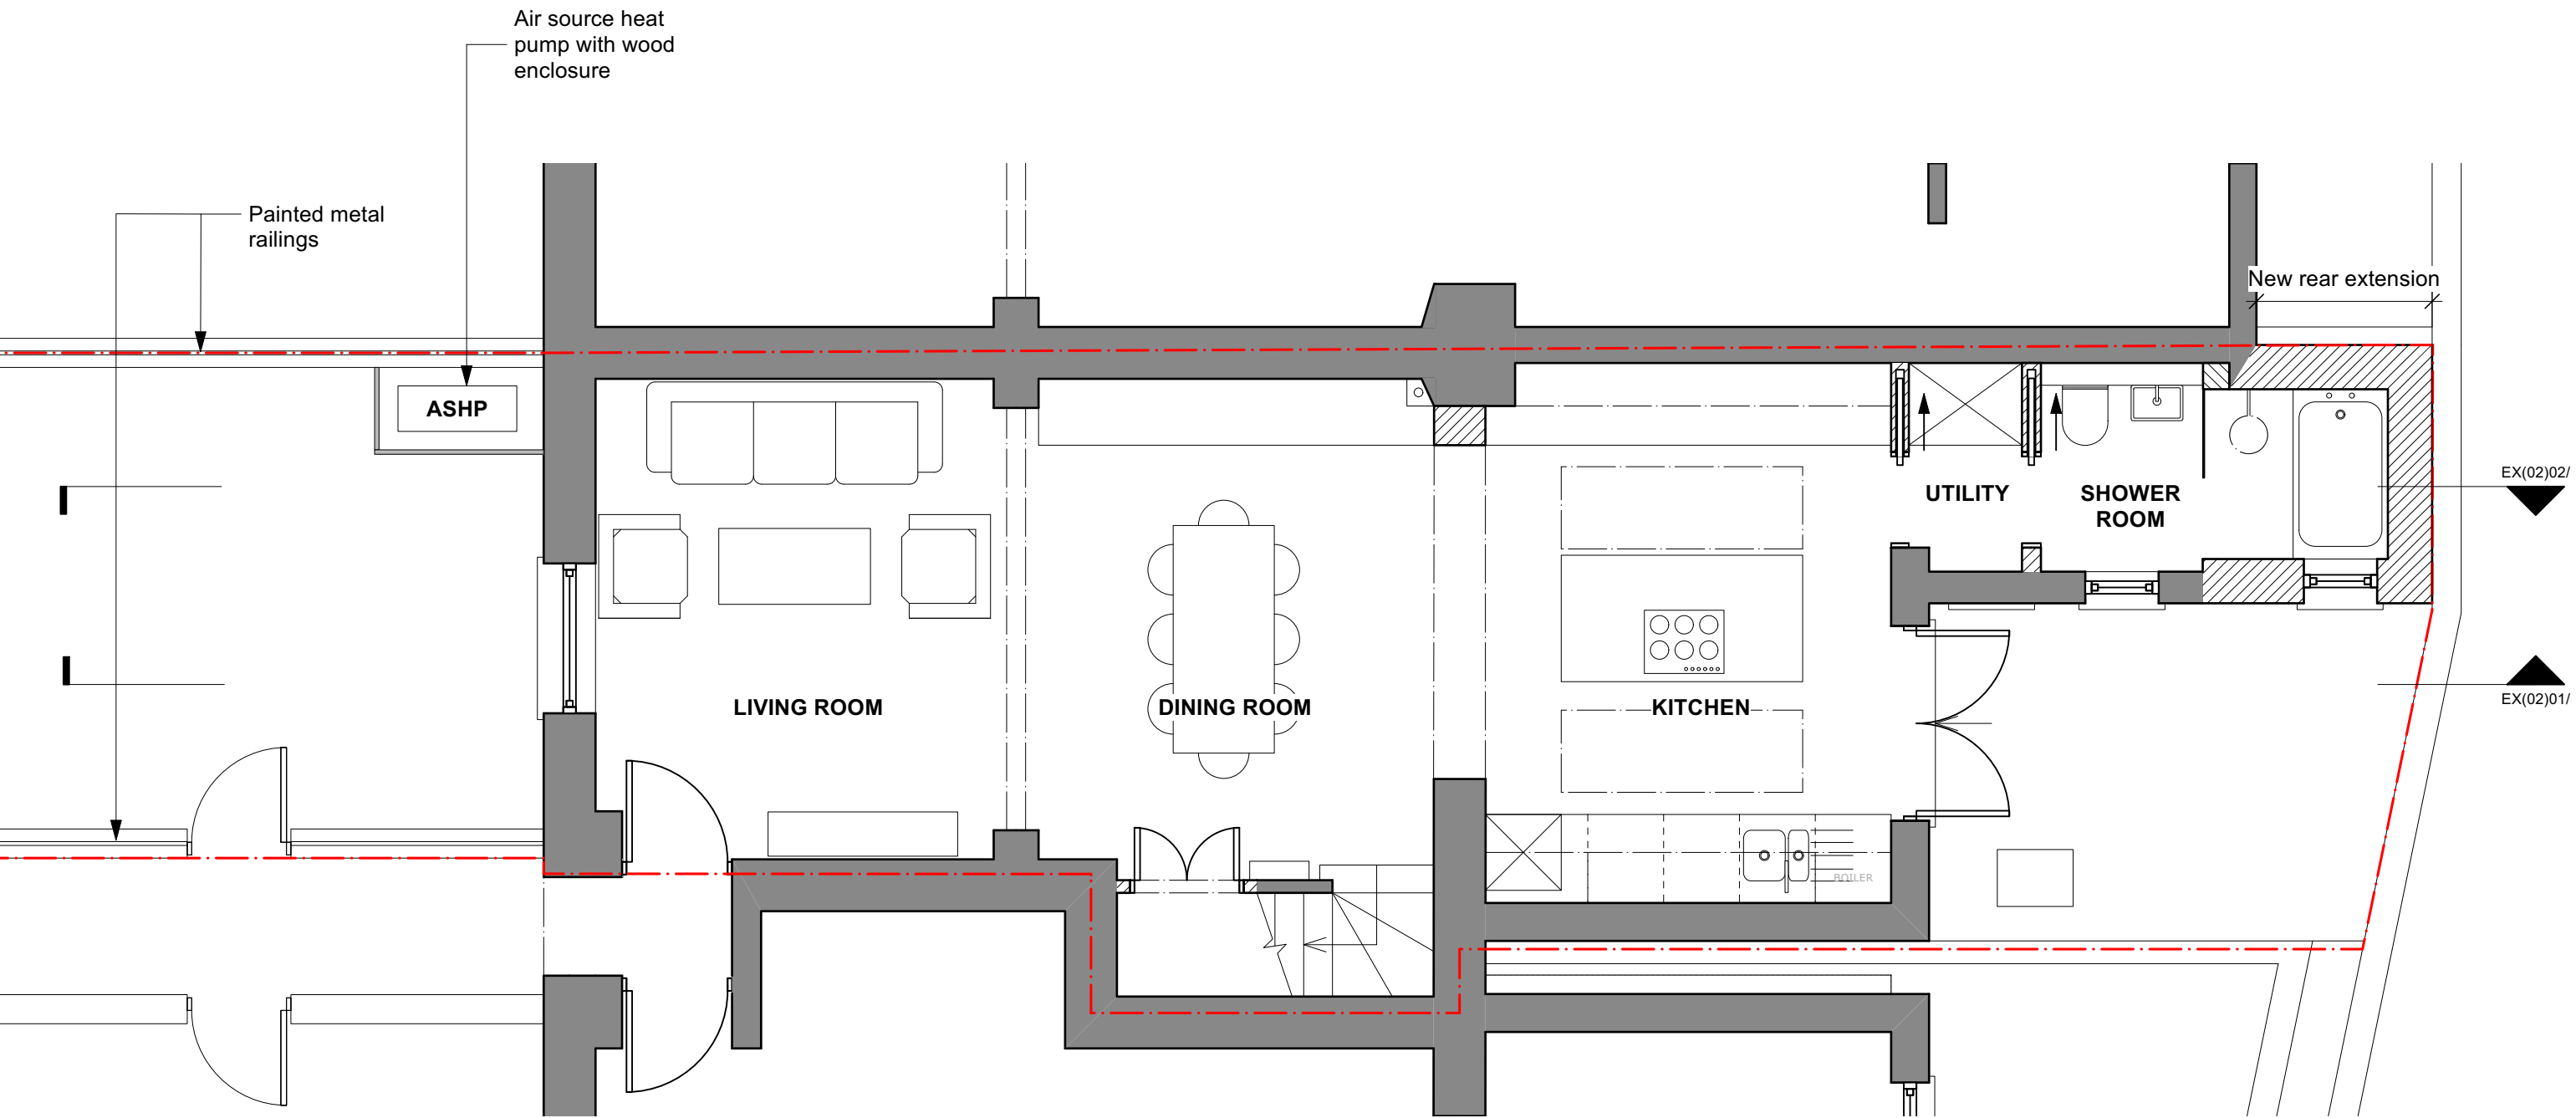


Notes 1. Do not scale from drawing. 2. All dimensions in millimeters unless noted otherwise. 3. No deviation may be made from the details shown on this drawing without the prior permission of the architect. Any discrepancy between this and any other documents shall be referred immediately to the architect. IF IN DOUBT AS K.	Revisions			ROWLANDS ARCHITECTURE 15 DUNLOE AVENUE LONDON N17 6LB T. 07725 557198	Client HANNAH RICH & ANDREW EDWARDS	
	A	02.08.22	Issued for comment		Project 5 WEST COTTAGES	
	B	23.08.22	Issued for comment		Drawing Title Proposed Ground Floor Plan	
	C	07.09.22	Issued for comment		Scale 1:50/A3	Date AUG 2022
	D	21.09.22	Issued for planning		Job no. 2205	Dwg no. L(01)00 Rev no. D

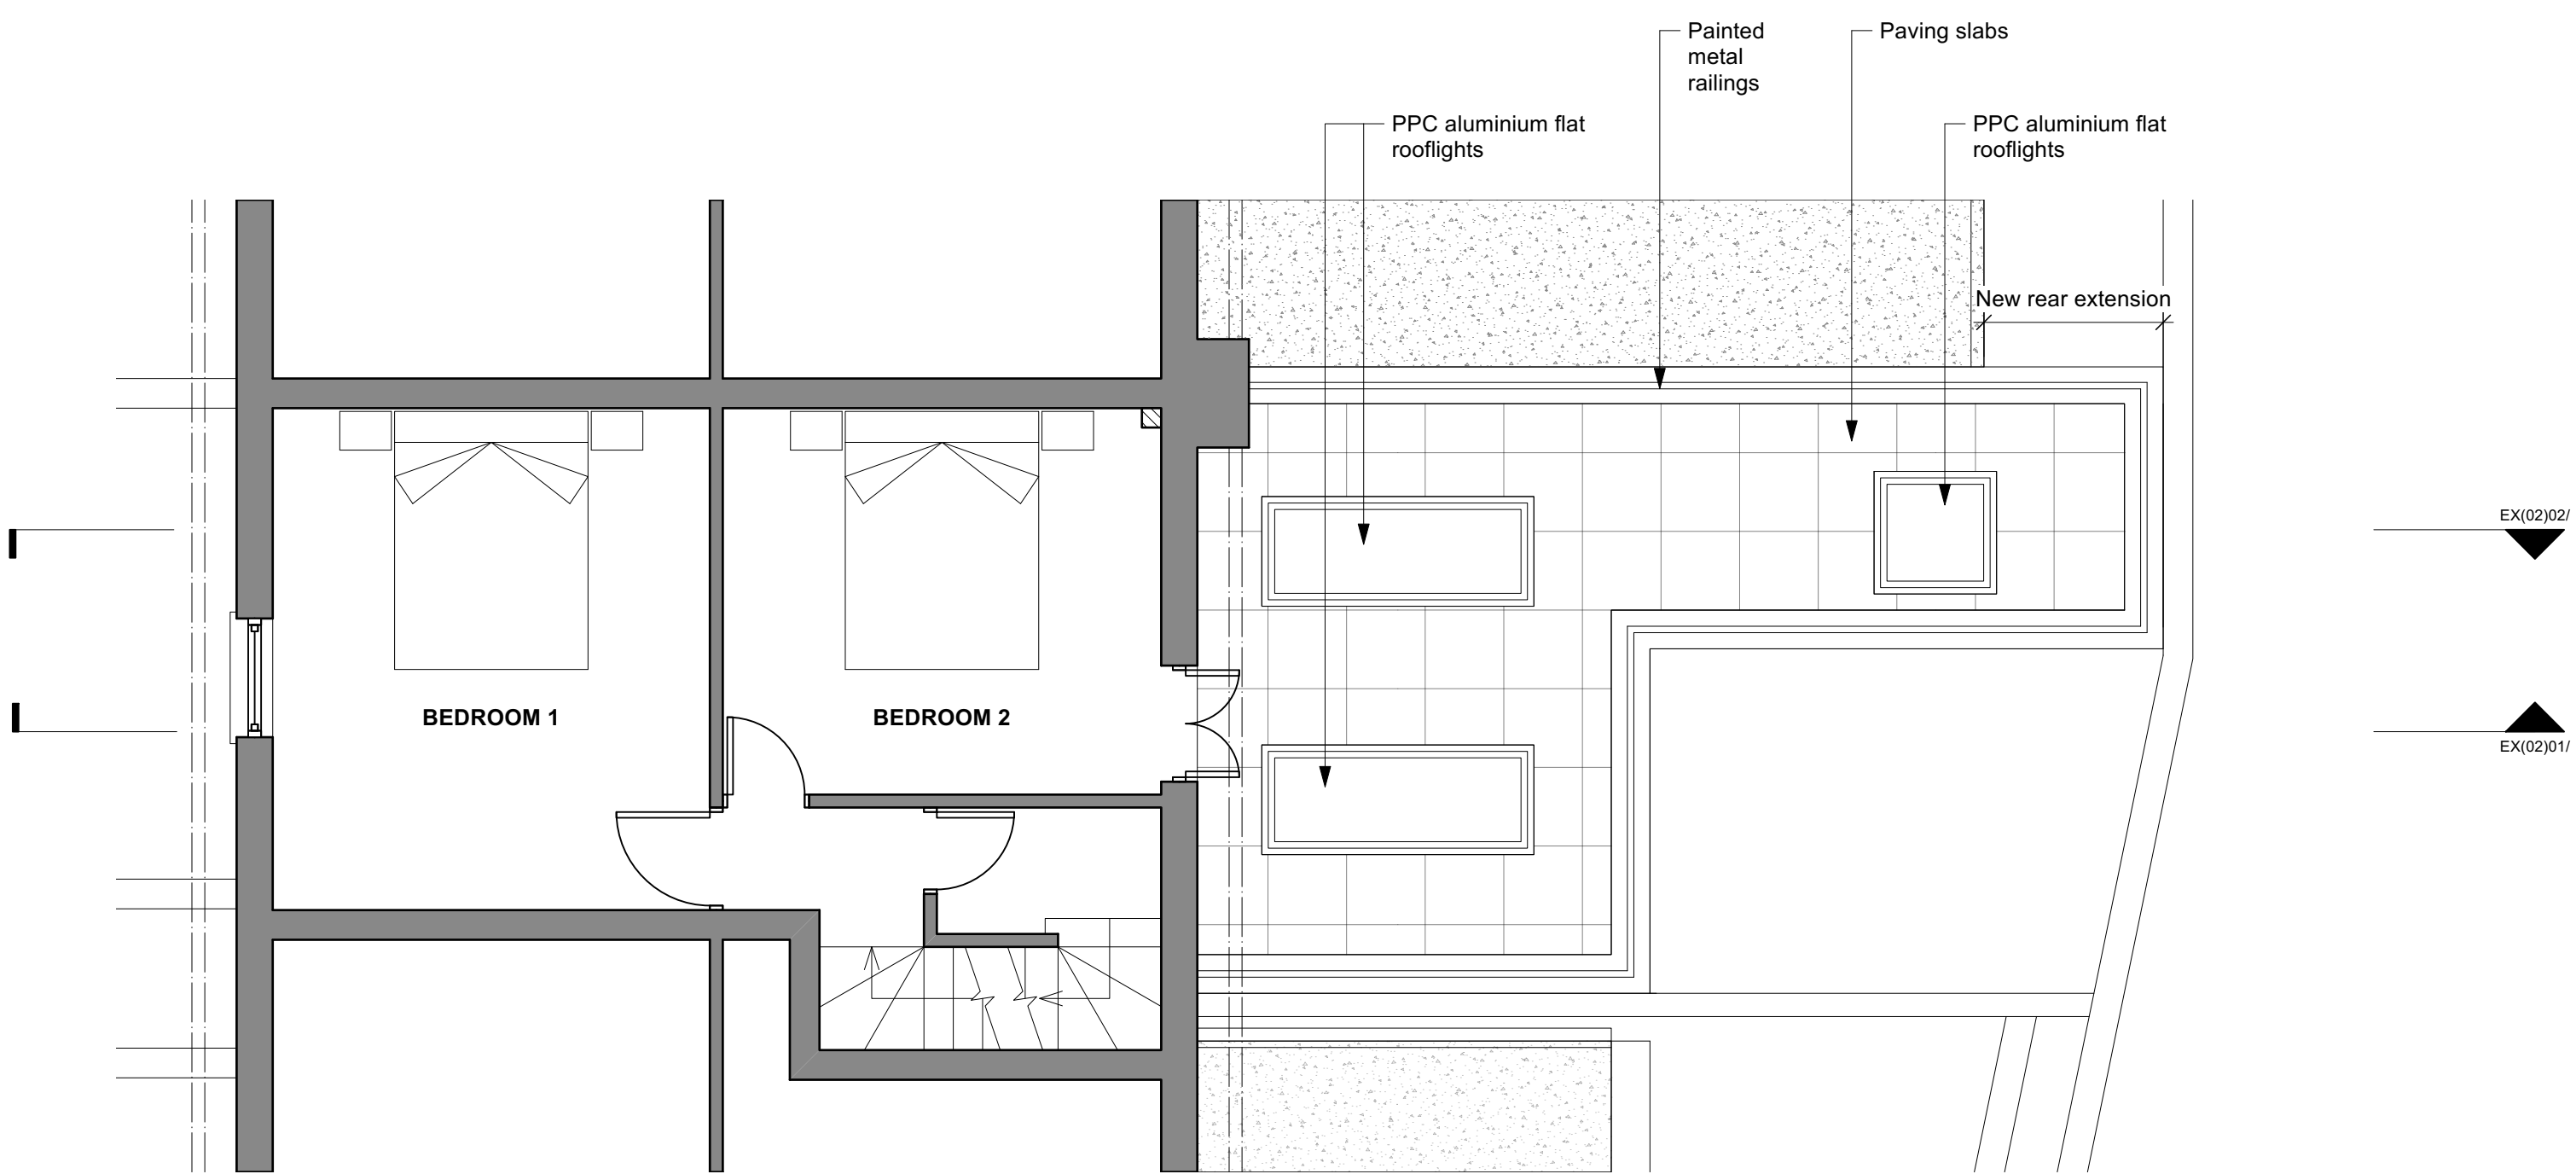


<div>Notes</div> <div>1. Do not scale from drawing. 2. All dimensions in millimeters unless noted otherwise. 3. No deviation may be made from the details shown on this drawing without the prior permission of the architect. Any discrepancy between this and any other documents shall be referred immediately to the architect. IF IN DOUBT ASK.</div>	Revisions			<div>ROWLANDS ARCHITECTURE</div> <div>15 DUNLOE AVENUE LONDON N17 6LB</div> <div>T. 07725 557198</div>	ClientHANNAH RICH & ANDREW EDWARDS	
	A	02.08.22	Issued for comment		Project5 WEST COTTAGES	
	B	23.08.22	Issued for comment		Drawing TitleProposed First Floor Plan	
	C	21.09.22	Issued for planning		Scale1:50/A3	DateAUG 2022
					Job no.2205	Dwg no.L(01)01
					Rev no.C	

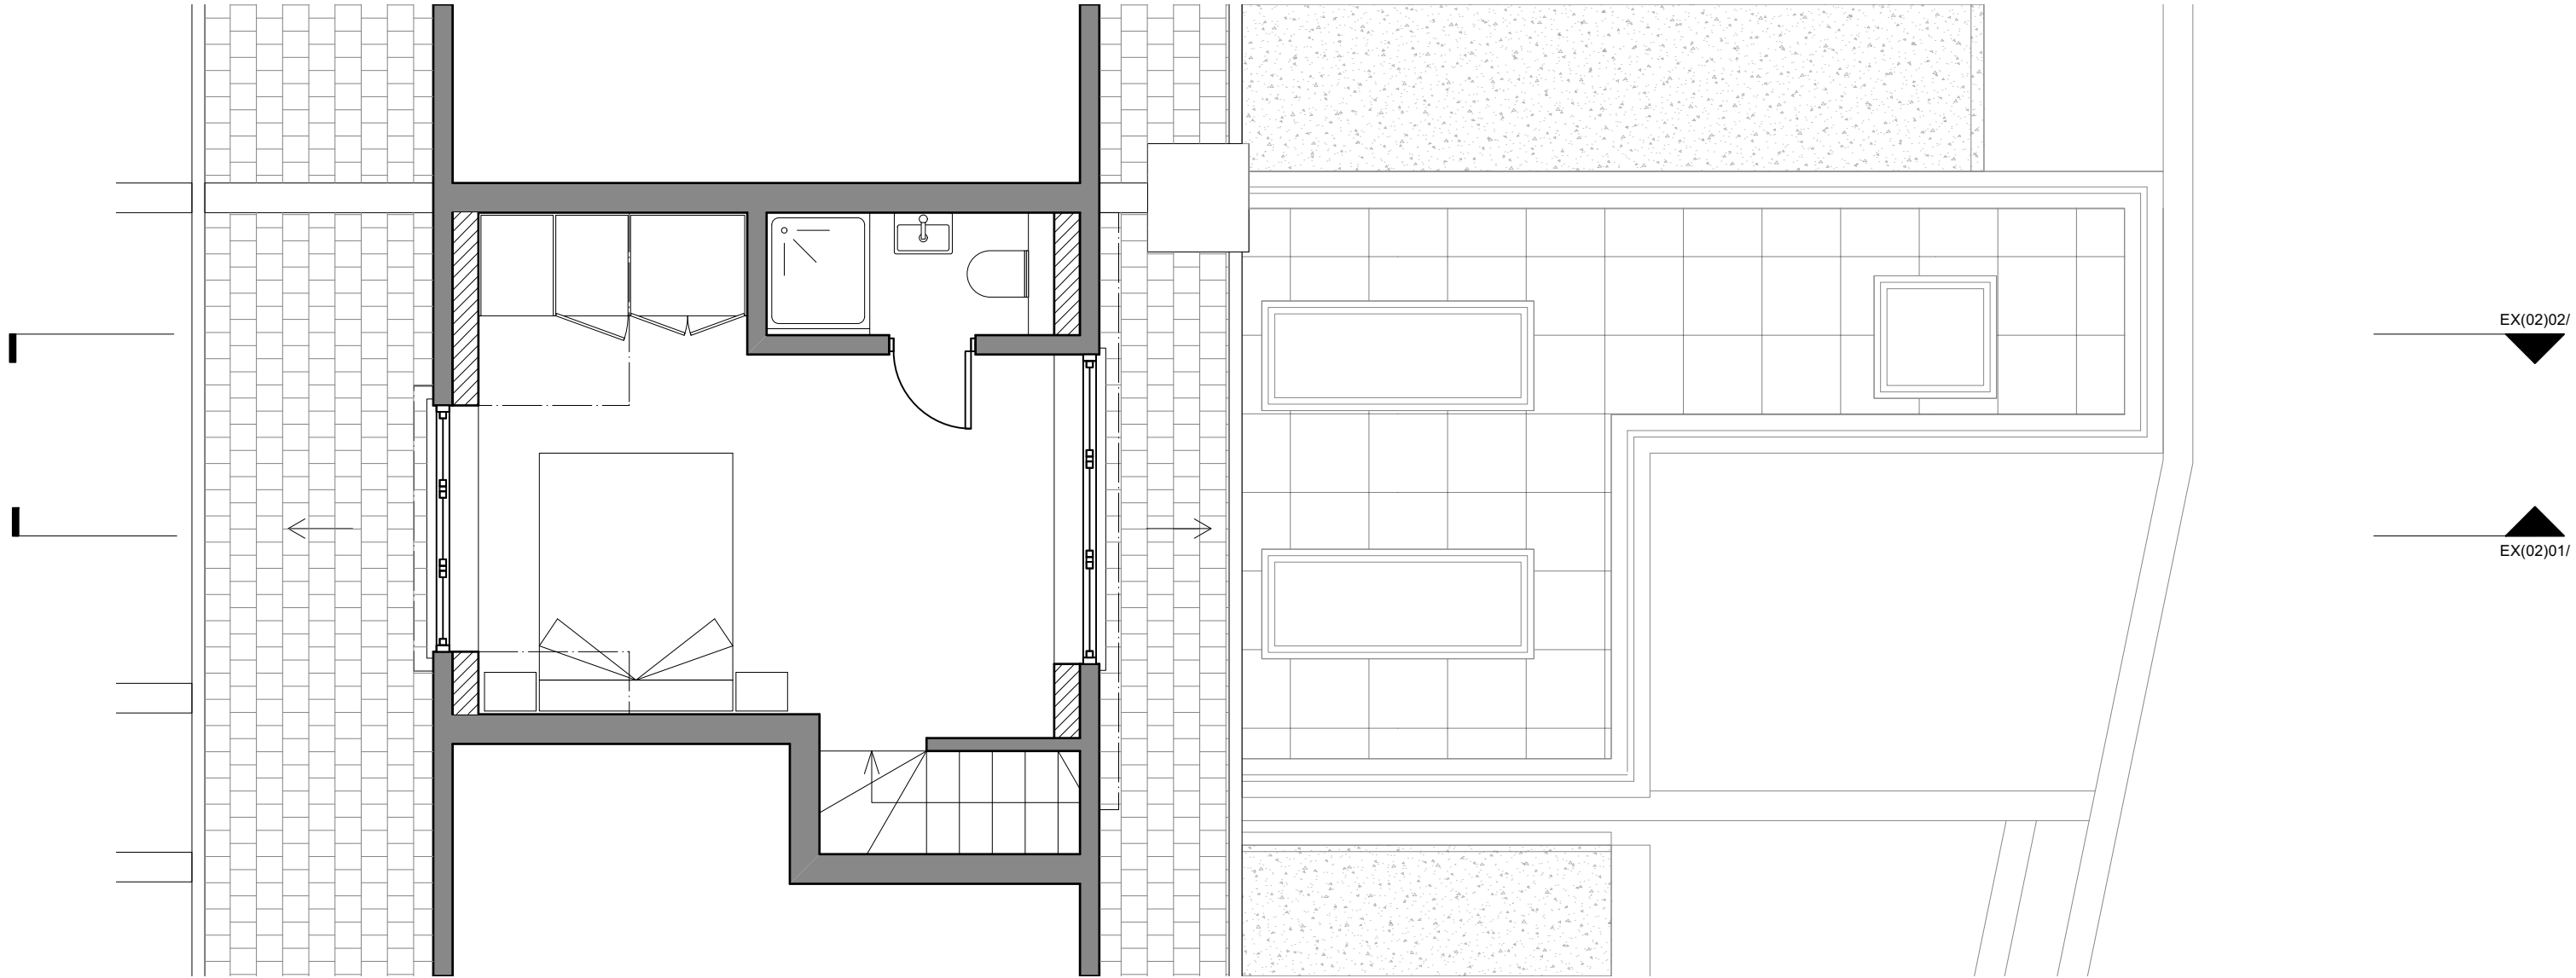

<div>Notes</div> <div>1. Do not scale from drawing. 2. All dimensions in millimeters unless noted otherwise. 3. No deviation may be made from the details shown on this drawing without the prior permission of the architect. Any discrepancy between this and any other documents shall be referred immediately to the architect. IF IN DOUBT ASK.</div>	Revisions			<div>ROWLANDS ARCHITECTURE</div> <div>15 DUNLOE AVENUE LONDON N17 6LB T. 07725 557198</div>	ClientHANNAH RICH & ANDREW EDWARDS		
	A	23.08.22	Issued for comment		Project5 WEST COTTAGES		
	B	21.09.22	Issued for planning		Drawing TitleProposed Loft Floor Plan		
					Scale1:50/A3	DateAUG 2022	
					Job no.2205	Dwg no. L(01)02	Rev no. B

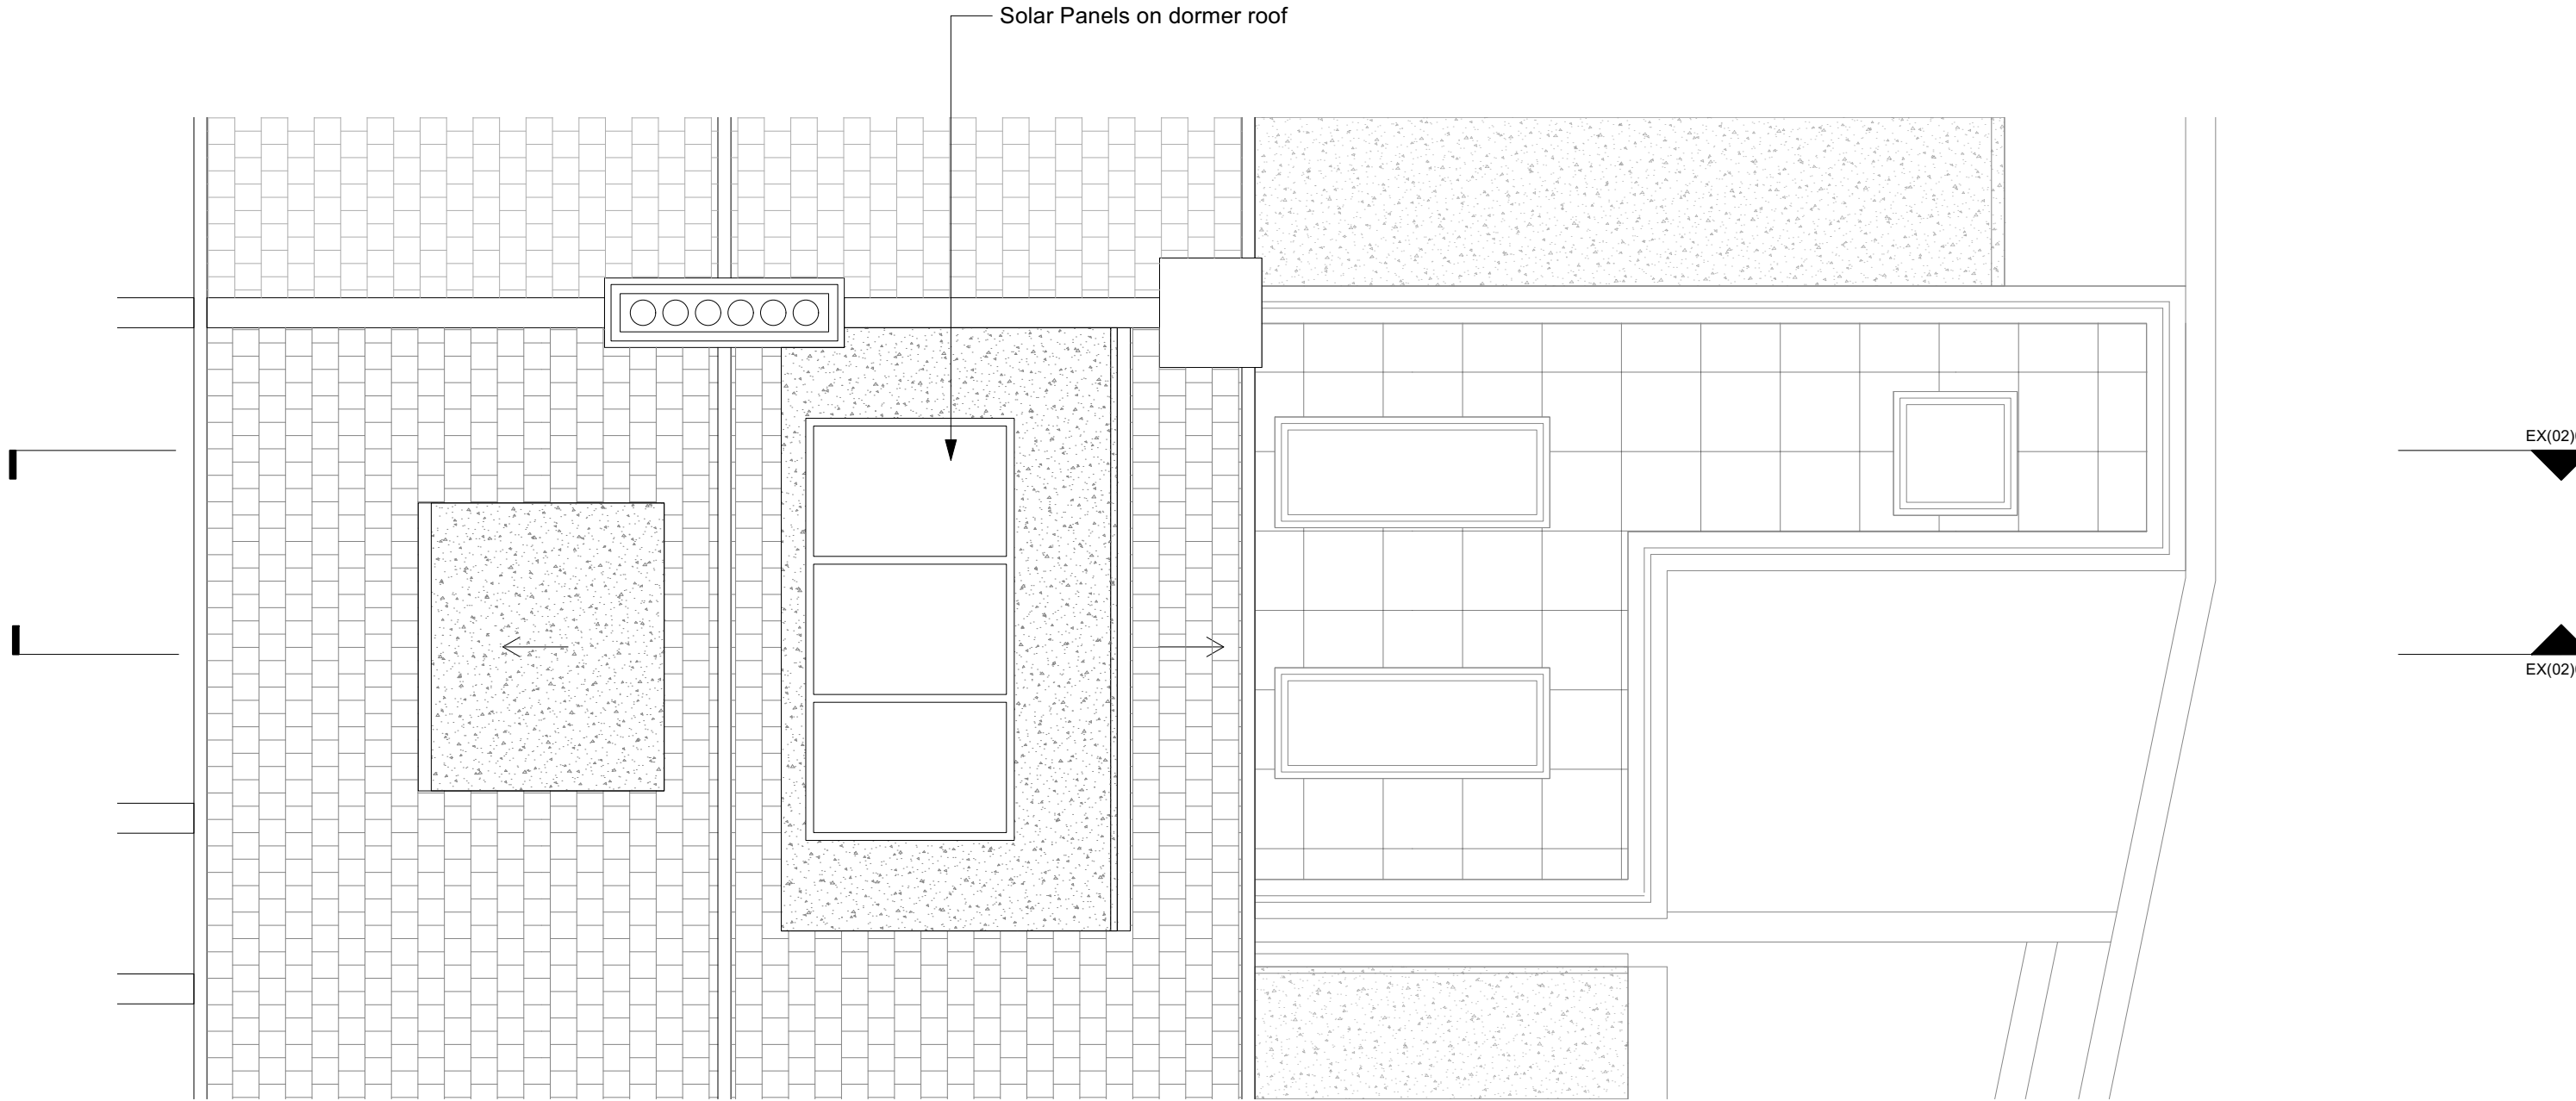

Notes 1. Do not scale from drawing. 2. All dimensions in millimeters unless noted otherwise. 3. No deviation may be made from the details shown on this drawing without the prior permission of the architect. Any discrepancy between this and any other documents shall be referred immediately to the architect. IF IN DOUBT ASK.	Revisions			ROWLANDS ARCHITECTURE 15 DUNLOE AVENUE LONDON N17 6LB T. 07725 557198	Client	HANNAH RICH & ANDREW EDWARDS		
	A	15.09.22	Issued for planning		Project	5 WEST COTTAGES		
	B	21.09.22	Issued for planning		Drawing Title	Proposed Roof Plan		
					Scale	1:50/A3	Date	AUG 2022
					Job no.	2205	Dwg no.	L(01)03 Rev no. B

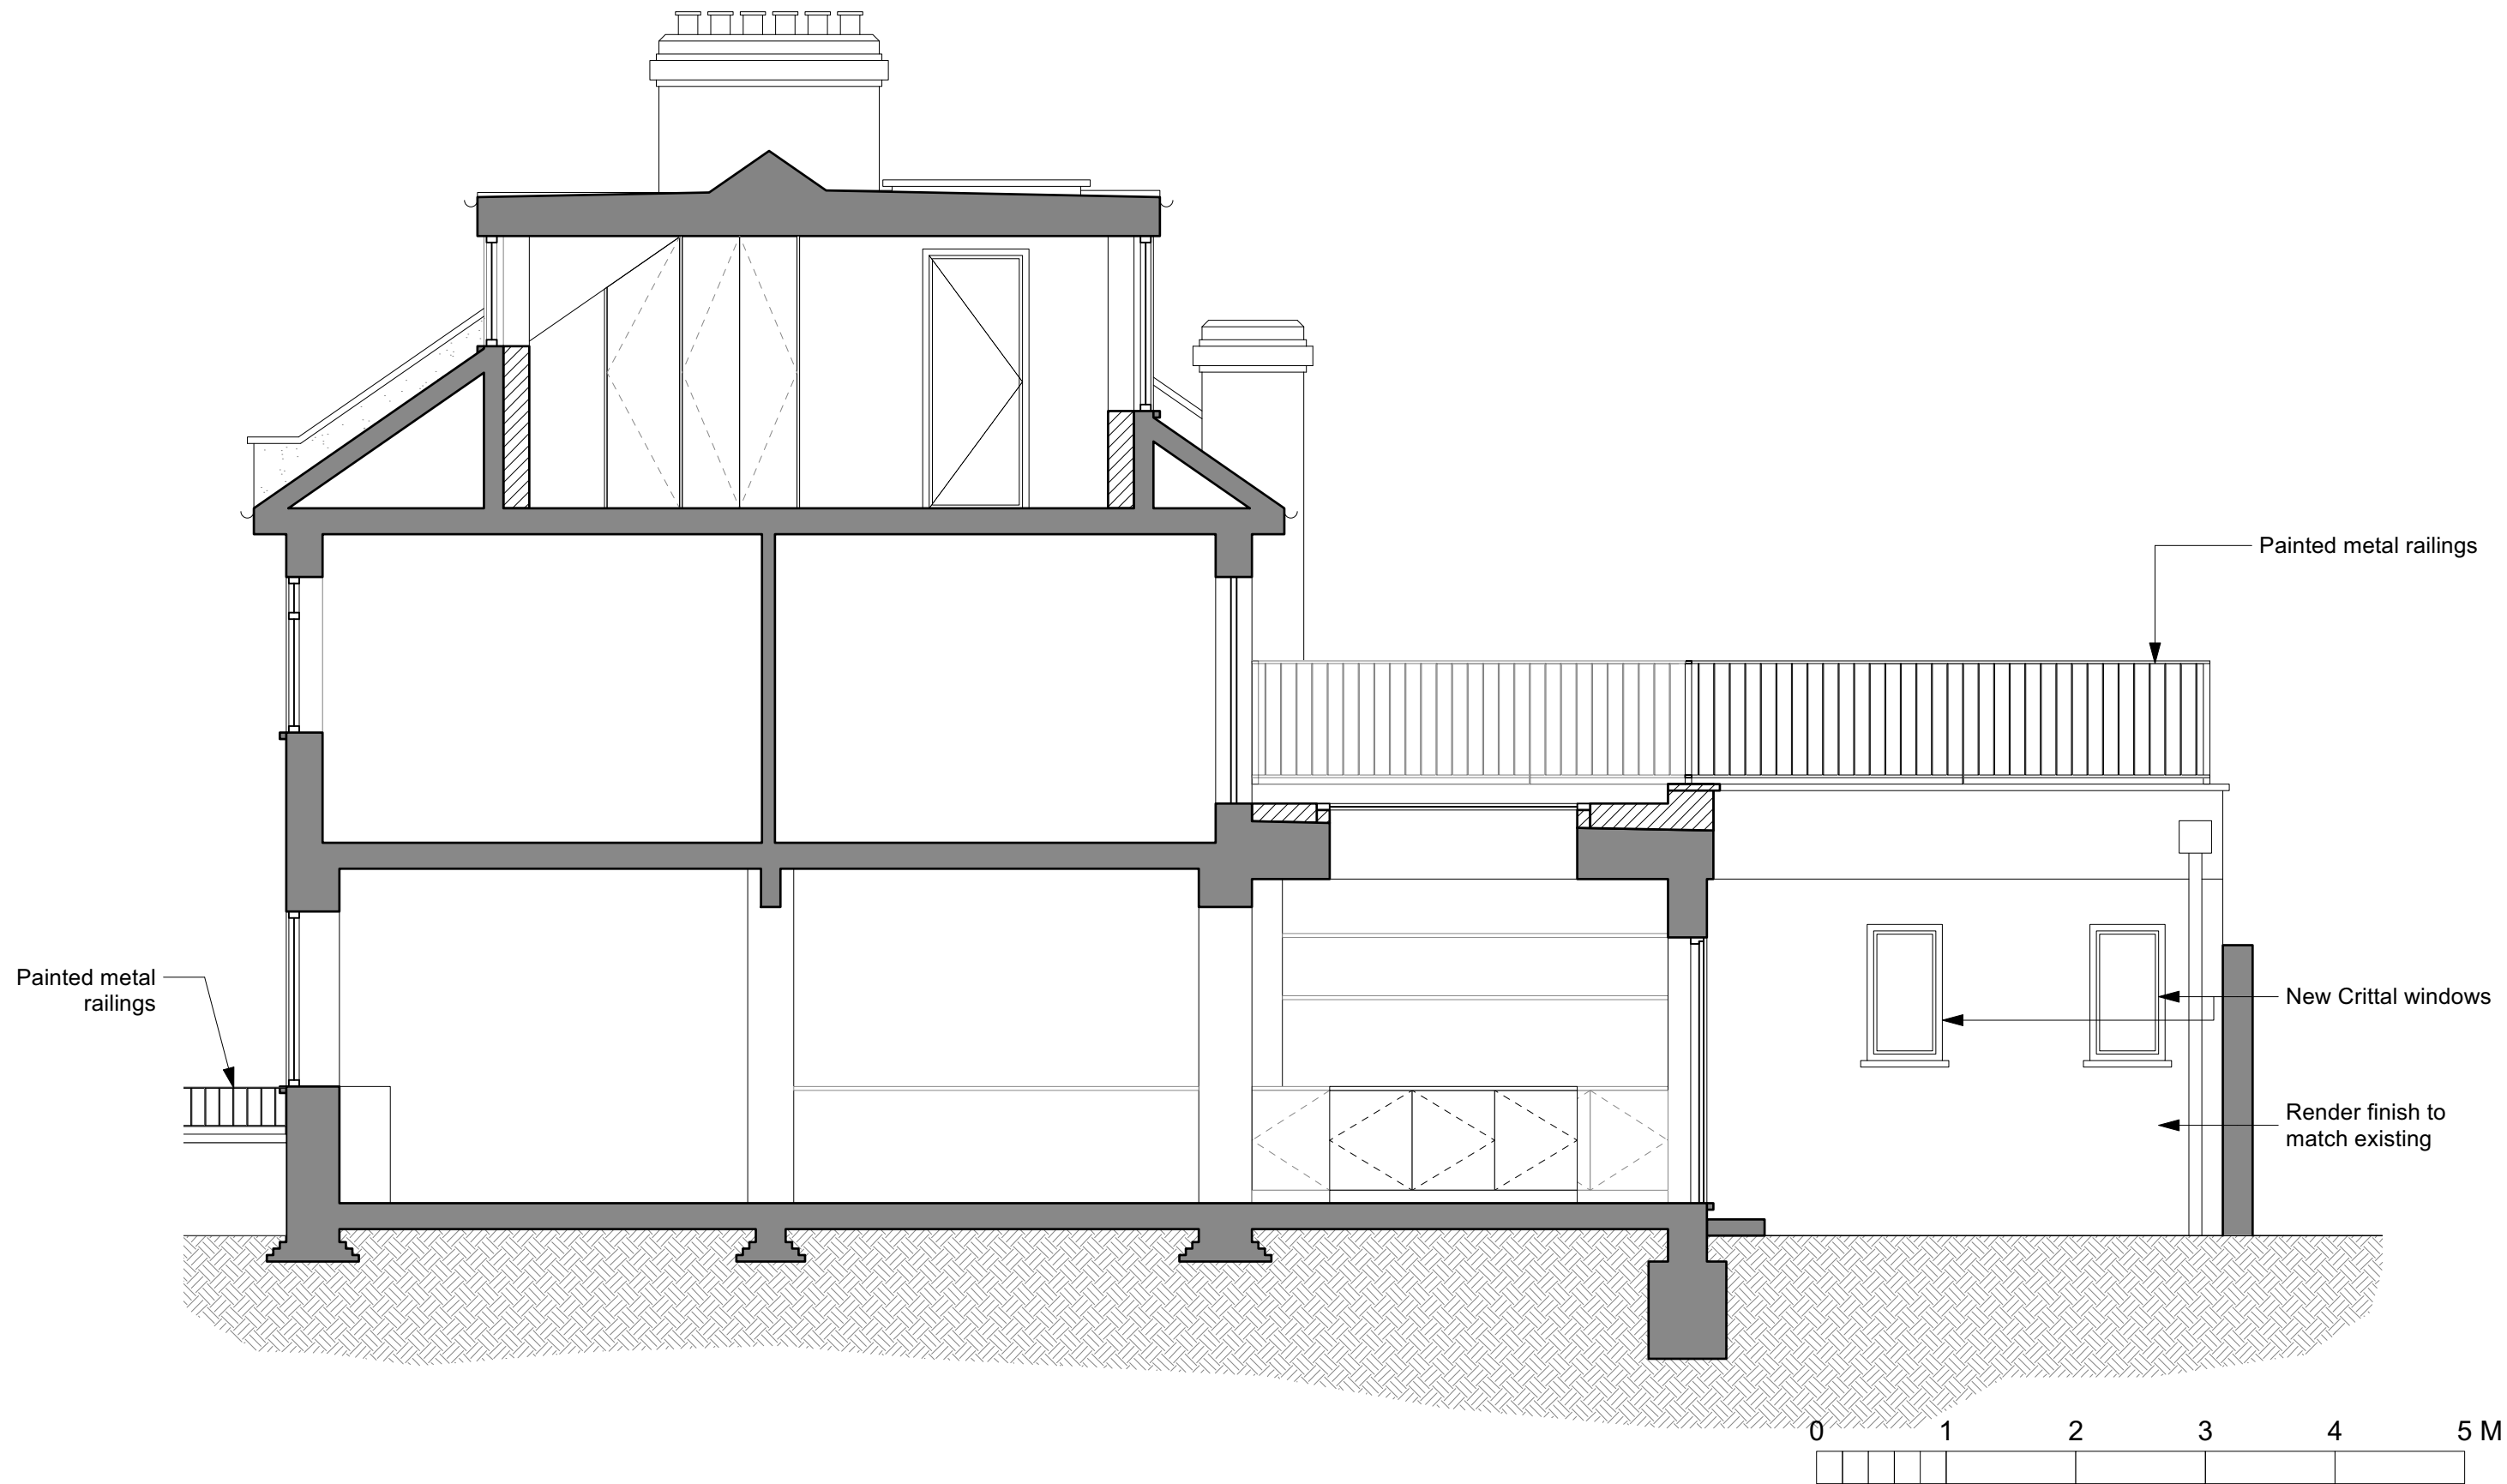

Notes

- 1. Do not scale from drawing.
 - 2. All dimensions in millimeters unless noted otherwise.
 - 3. No deviation may be made from the details shown on this drawing without the prior permission of the architect.
- Any discrepancy between this and any other documents shall be referred immediately to the architect. IF IN DOUBT AS K.


Revisions

A	23.08.22	Issued for comment
B	21.09.22	Issued for planning


ROWLANDS ARCHITECTURE

15 DUNLOE AVENUE
LONDON
N17 6LB
T. 07725 557198

Client	HANNAH RICH & ANDREW EDWARDS		
Project	5 WEST COTTAGES		
Drawing Title	Proposed AA Section		
Scale	1:50/A3	Date	AUG 2022
Job no.	2205	Dwg no.	L(02)01 Rev no. B

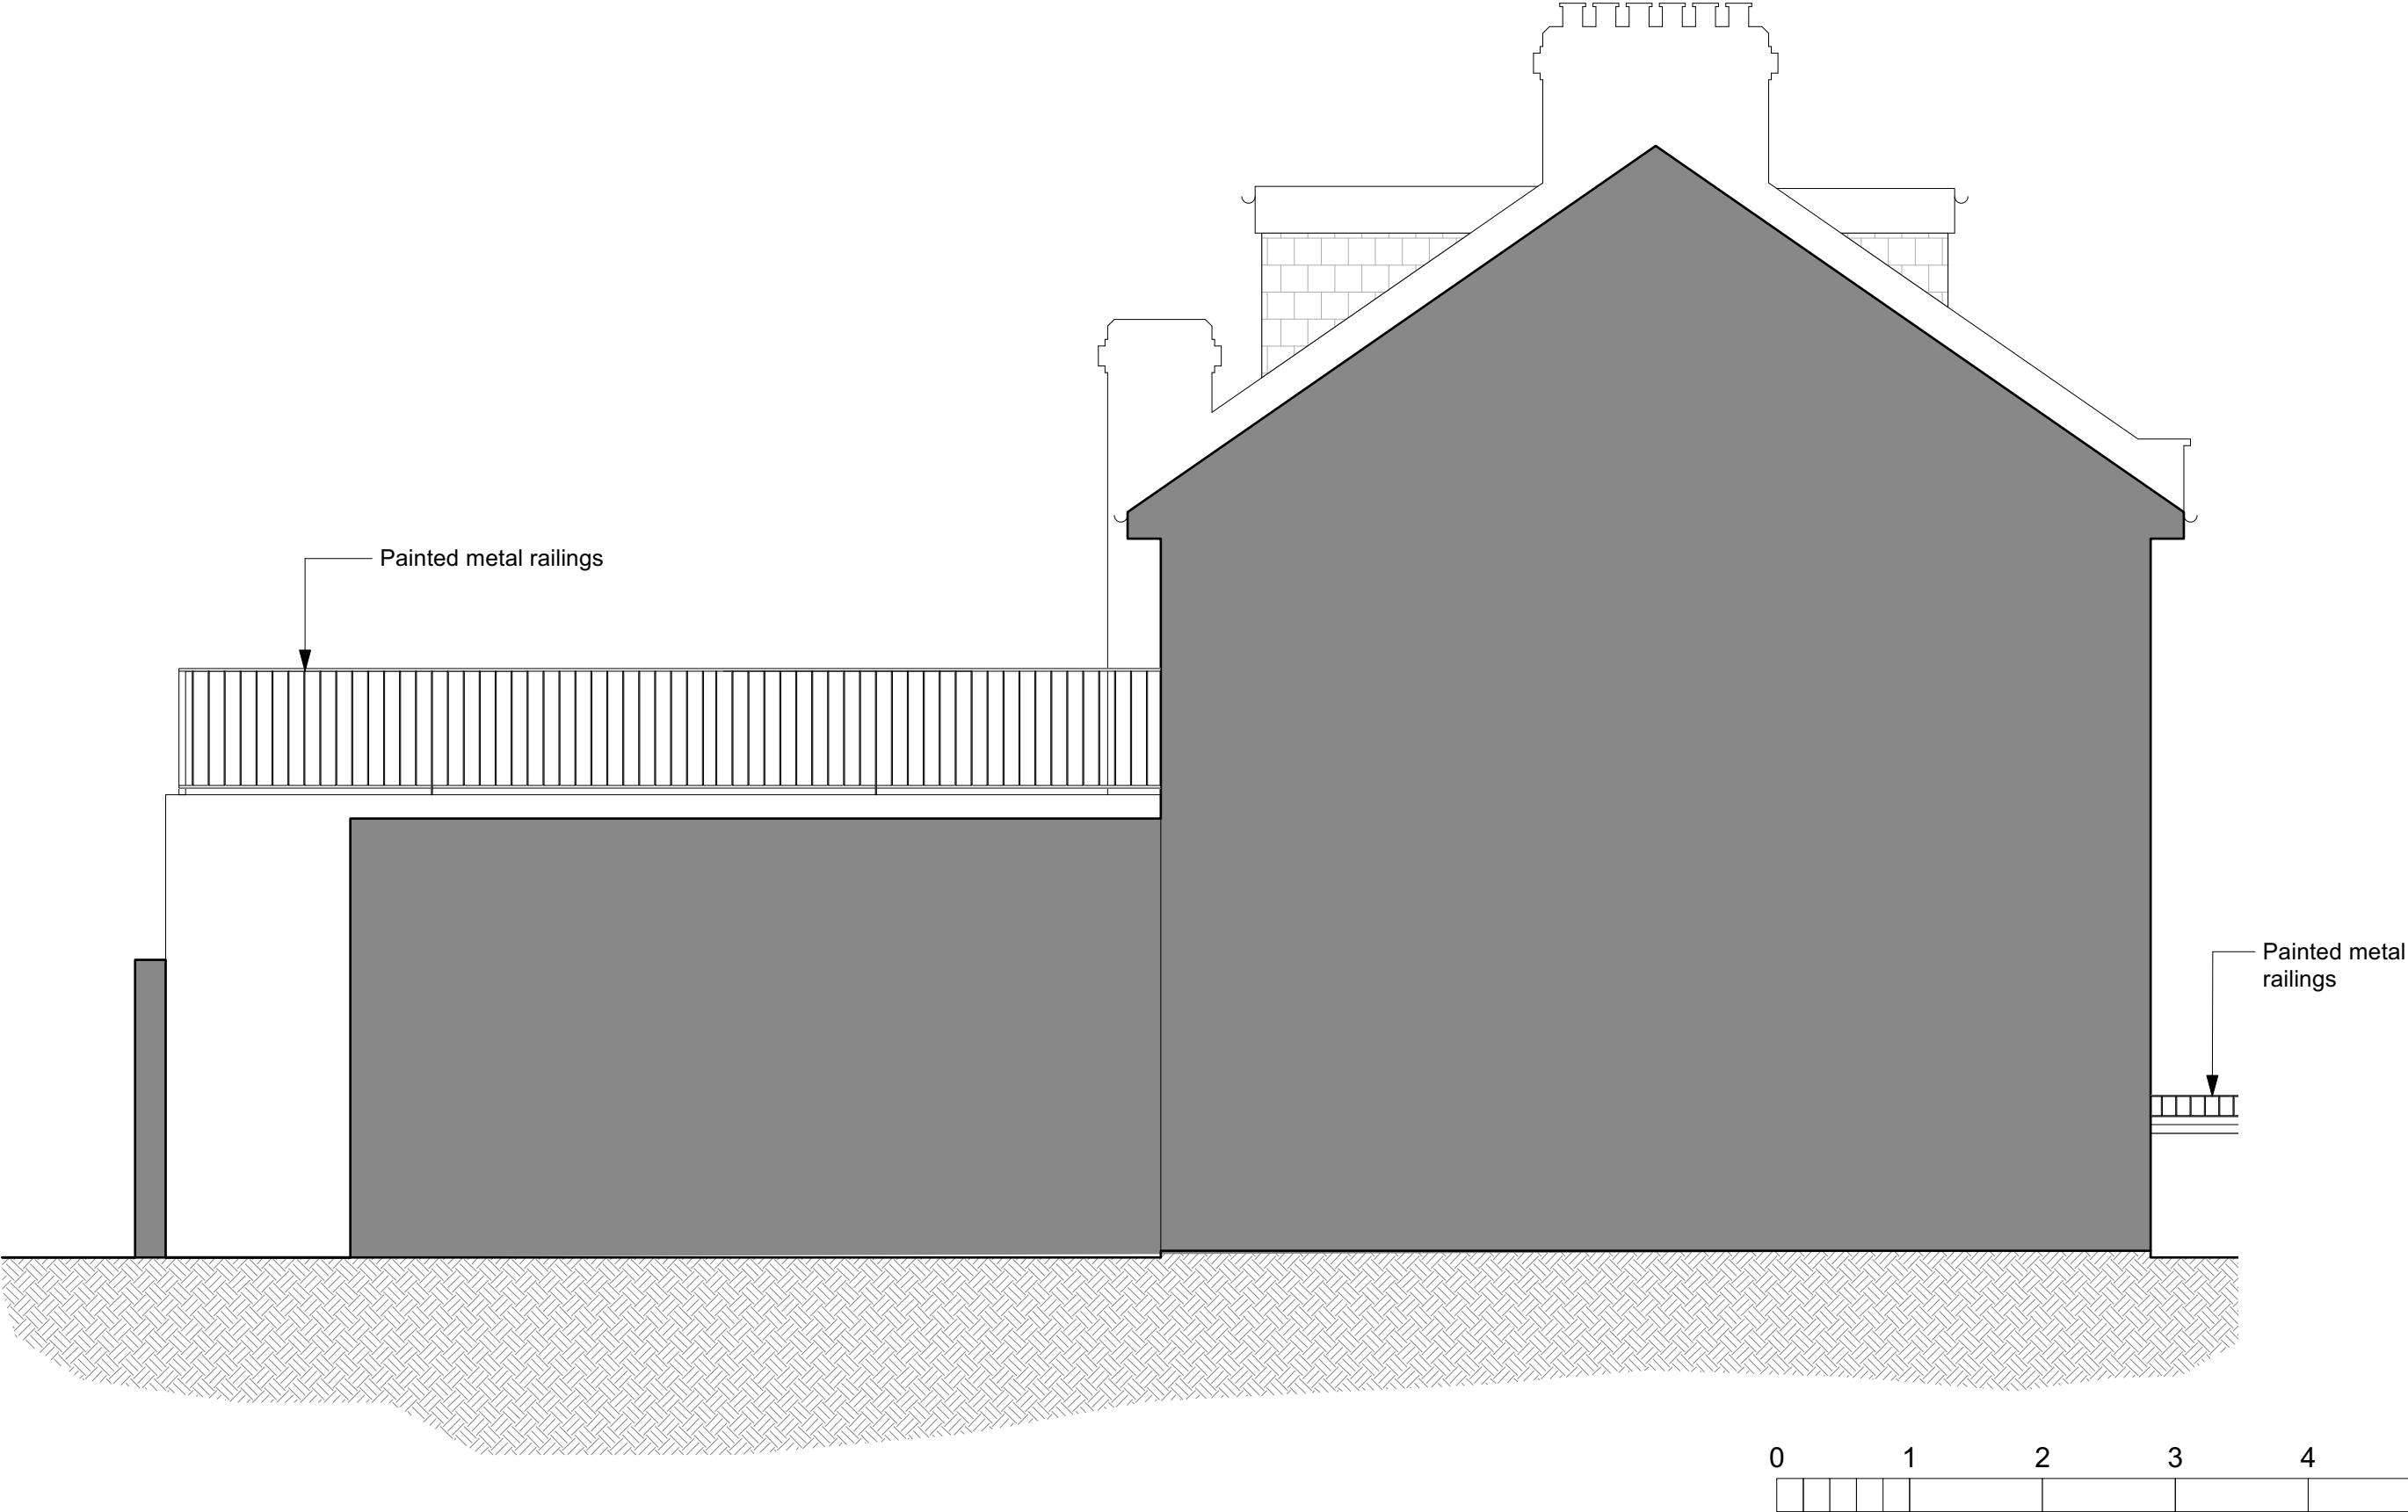


<div>Notes</div> <div>1. Do not scale from drawing. 2. All dimensions in millimeters unless noted otherwise. 3. No deviation may be made from the details shown on this drawing without the prior permission of the architect. Any discrepancy between this and any other documents shall be referred immediately to the architect. IF IN DOUBT ASK.</div>	Revisions			<div>ROWLANDS ARCHITECTURE</div> <div>15 DUNLOE AVENUE LONDON N17 6LB</div> <div>T. 07725 557198</div>	ClientHANNAH RICH & ANDREW EDWARDS	
	A	02.08.22	Issued for comment		Project5 WEST COTTAGES	
	B	21.09.22	Issued for planning		Drawing TitleProposed SW Elevation	
					Scale1:50/A3	DateAUG 2022
					Job no.2205	Dwg no. L(03)01

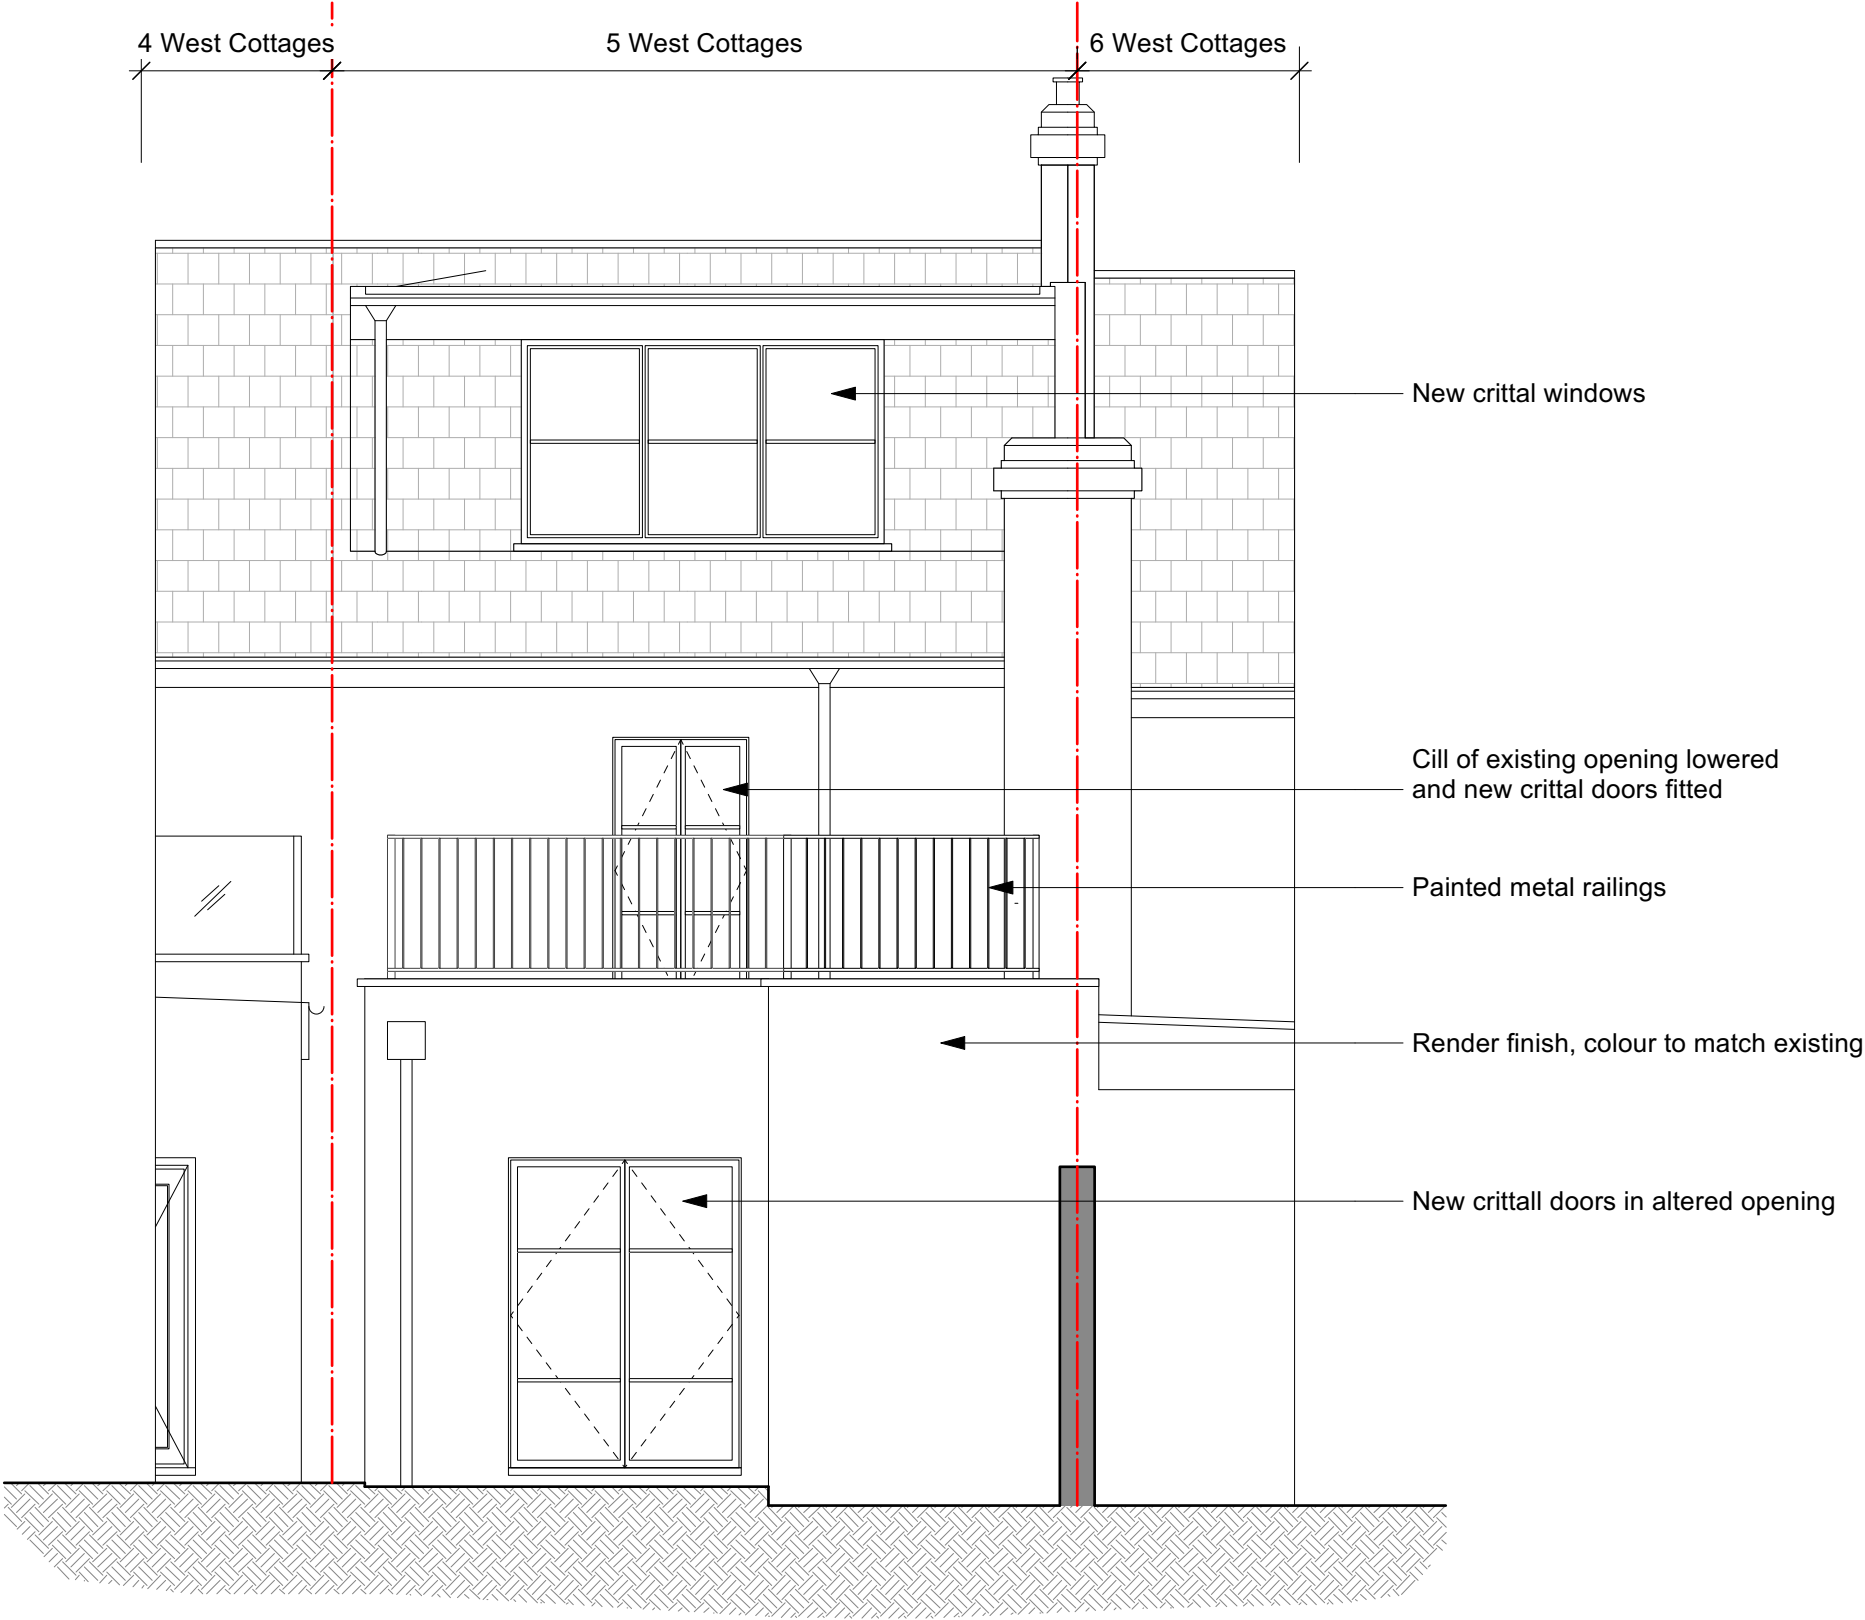

<div>Notes</div> <div>1. Do not scale from drawing. 2. All dimensions in millimeters unless noted otherwise. 3. No deviation may be made from the details shown on this drawing without the prior permission of the architect. Any discrepancy between this and any other documents shall be referred immediately to the architect. IF IN DOUBT ASK.</div>	Revisions			<div>ROWLANDS ARCHITECTURE</div> <div>15 DUNLOE AVENUE LONDON N17 6LB</div> <div>T. 07725 557198</div>	ClientHANNAH RICH & ANDREW EDWARDS	
	A	23.08.22	Issued for comment		Project5 WEST COTTAGES	
	B	21.09.22	Issued for planning		Drawing TitleProposed NW Elevation	
	Scale1:50/A3		DateAUG 2022		Job no.2205Dwg no. L(03)02/A Rev no. B	



Notes 1. Do not scale from drawing. 2. All dimensions in millimeters unless noted otherwise. 3. No deviation may be made from the details shown on this drawing without the prior permission of the architect. Any discrepancy between this and any other documents shall be referred immediately to the architect. IF IN DOUBT ASK.	Revisions			ROWLANDS ARCHITECTURE 15 DUNLOE AVENUE LONDON N17 6LB T. 07725 557198	Client	HANNAH RICH & ANDREW EDWARDS		
	A	02.08.22	Issued for comment		Project	5 WEST COTTAGES		
	B	21.09.22	Issued for planning		Drawing Title	Proposed NE Elevation		
					Scale	1:50/A3	Date	AUG 2022
					Job no.	2205	Dwg no.	L(03)03 Rev no. B

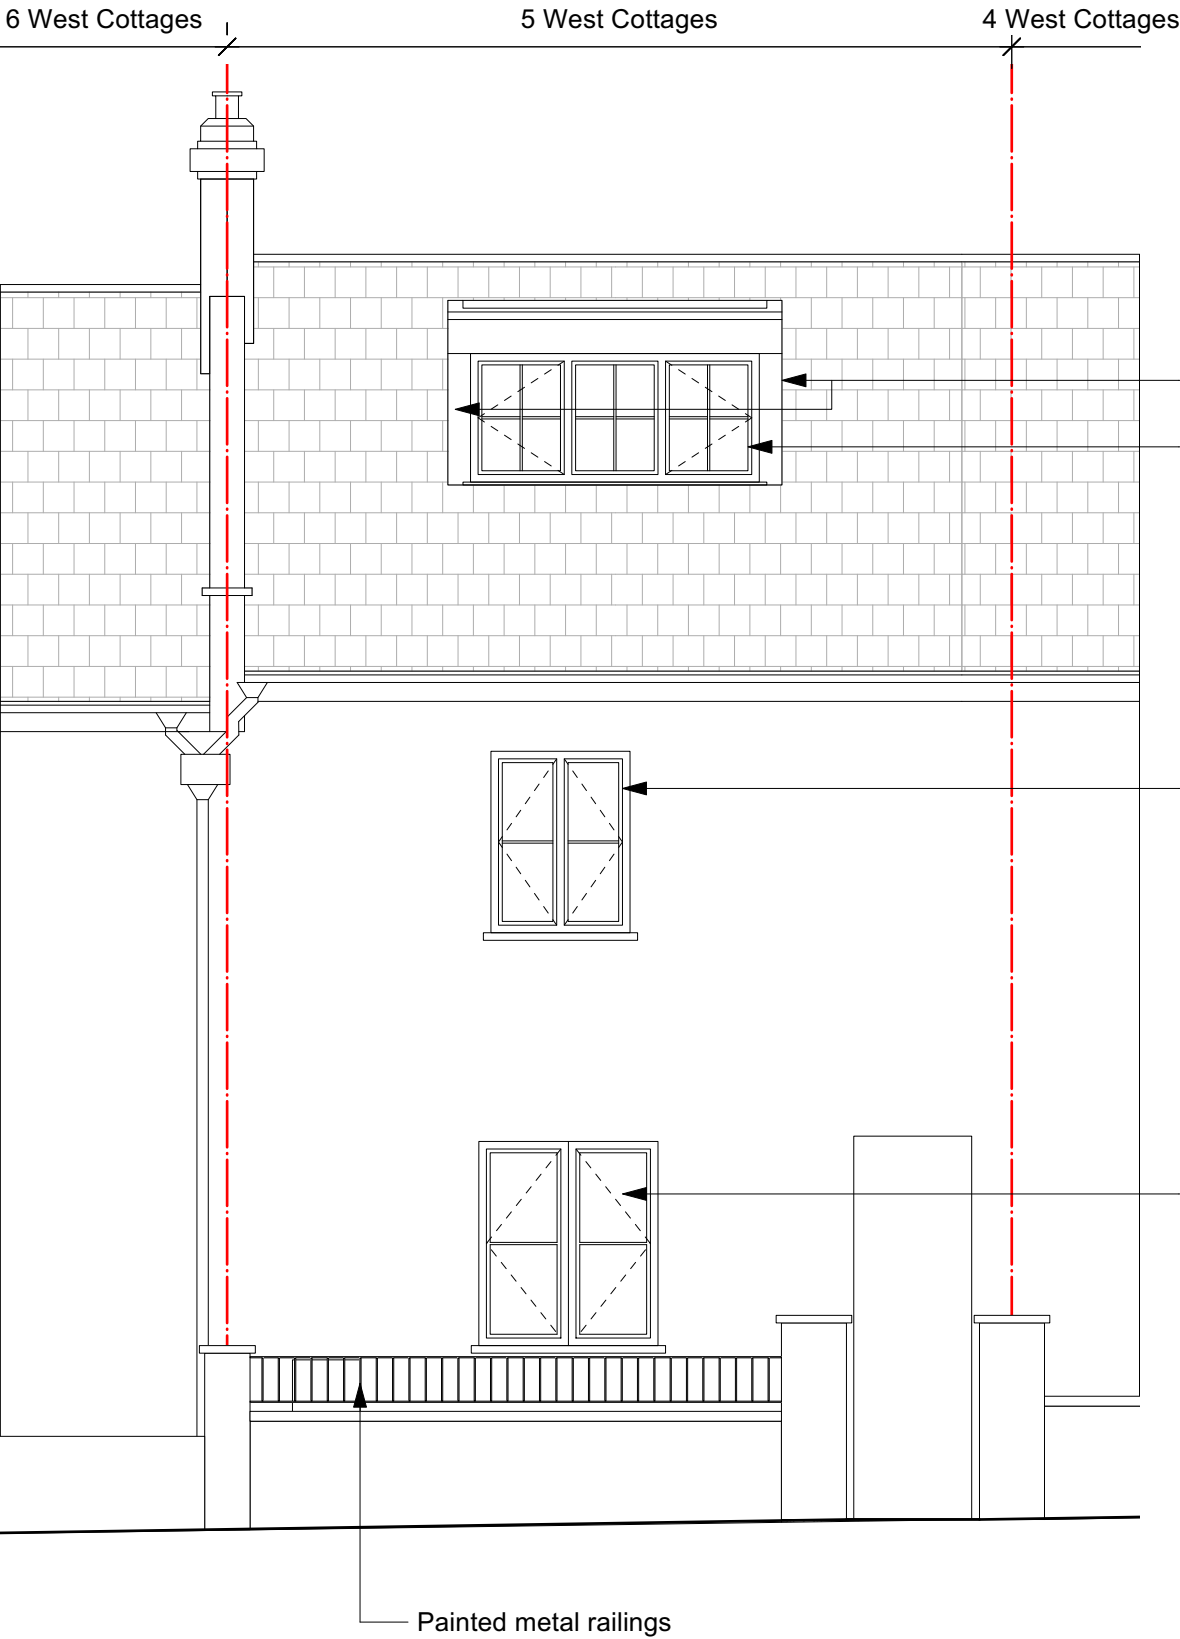

Notes 1. Do not scale from drawing. 2. All dimensions in millimeters unless noted otherwise. 3. No deviation may be made from the details shown on this drawing without the prior permission of the architect. Any discrepancy between this and any other documents shall be referred immediately to the architect. IF IN DOUBT AS K.	Revisions			ROWLANDS ARCHITECTURE 15 DUNLOE AVENUE LONDON N17 6LB T. 07725 557198	Client HANNAH RICH & ANDREW EDWARDS			
	A	23.08.22	Issued for comment		Project 5 WEST COTTAGES			
	B	21.09.22	Issued for planning		Drawing Title Proposed SE Elevation			
	Scale 1:50/A3		Date		AUG 2022			
	Job no.	2205	Dwg no.	L(03)04	Rev no.	B		