



GENERAL PLANNING NOTES

1. No dimensions to be scaled from this drawing.
2. All errors, omissions or inconsistencies to be reported to the architect immediately.
3. Use figured dimensions only. All dimensions to be checked on site prior to construction and/or fabrication.

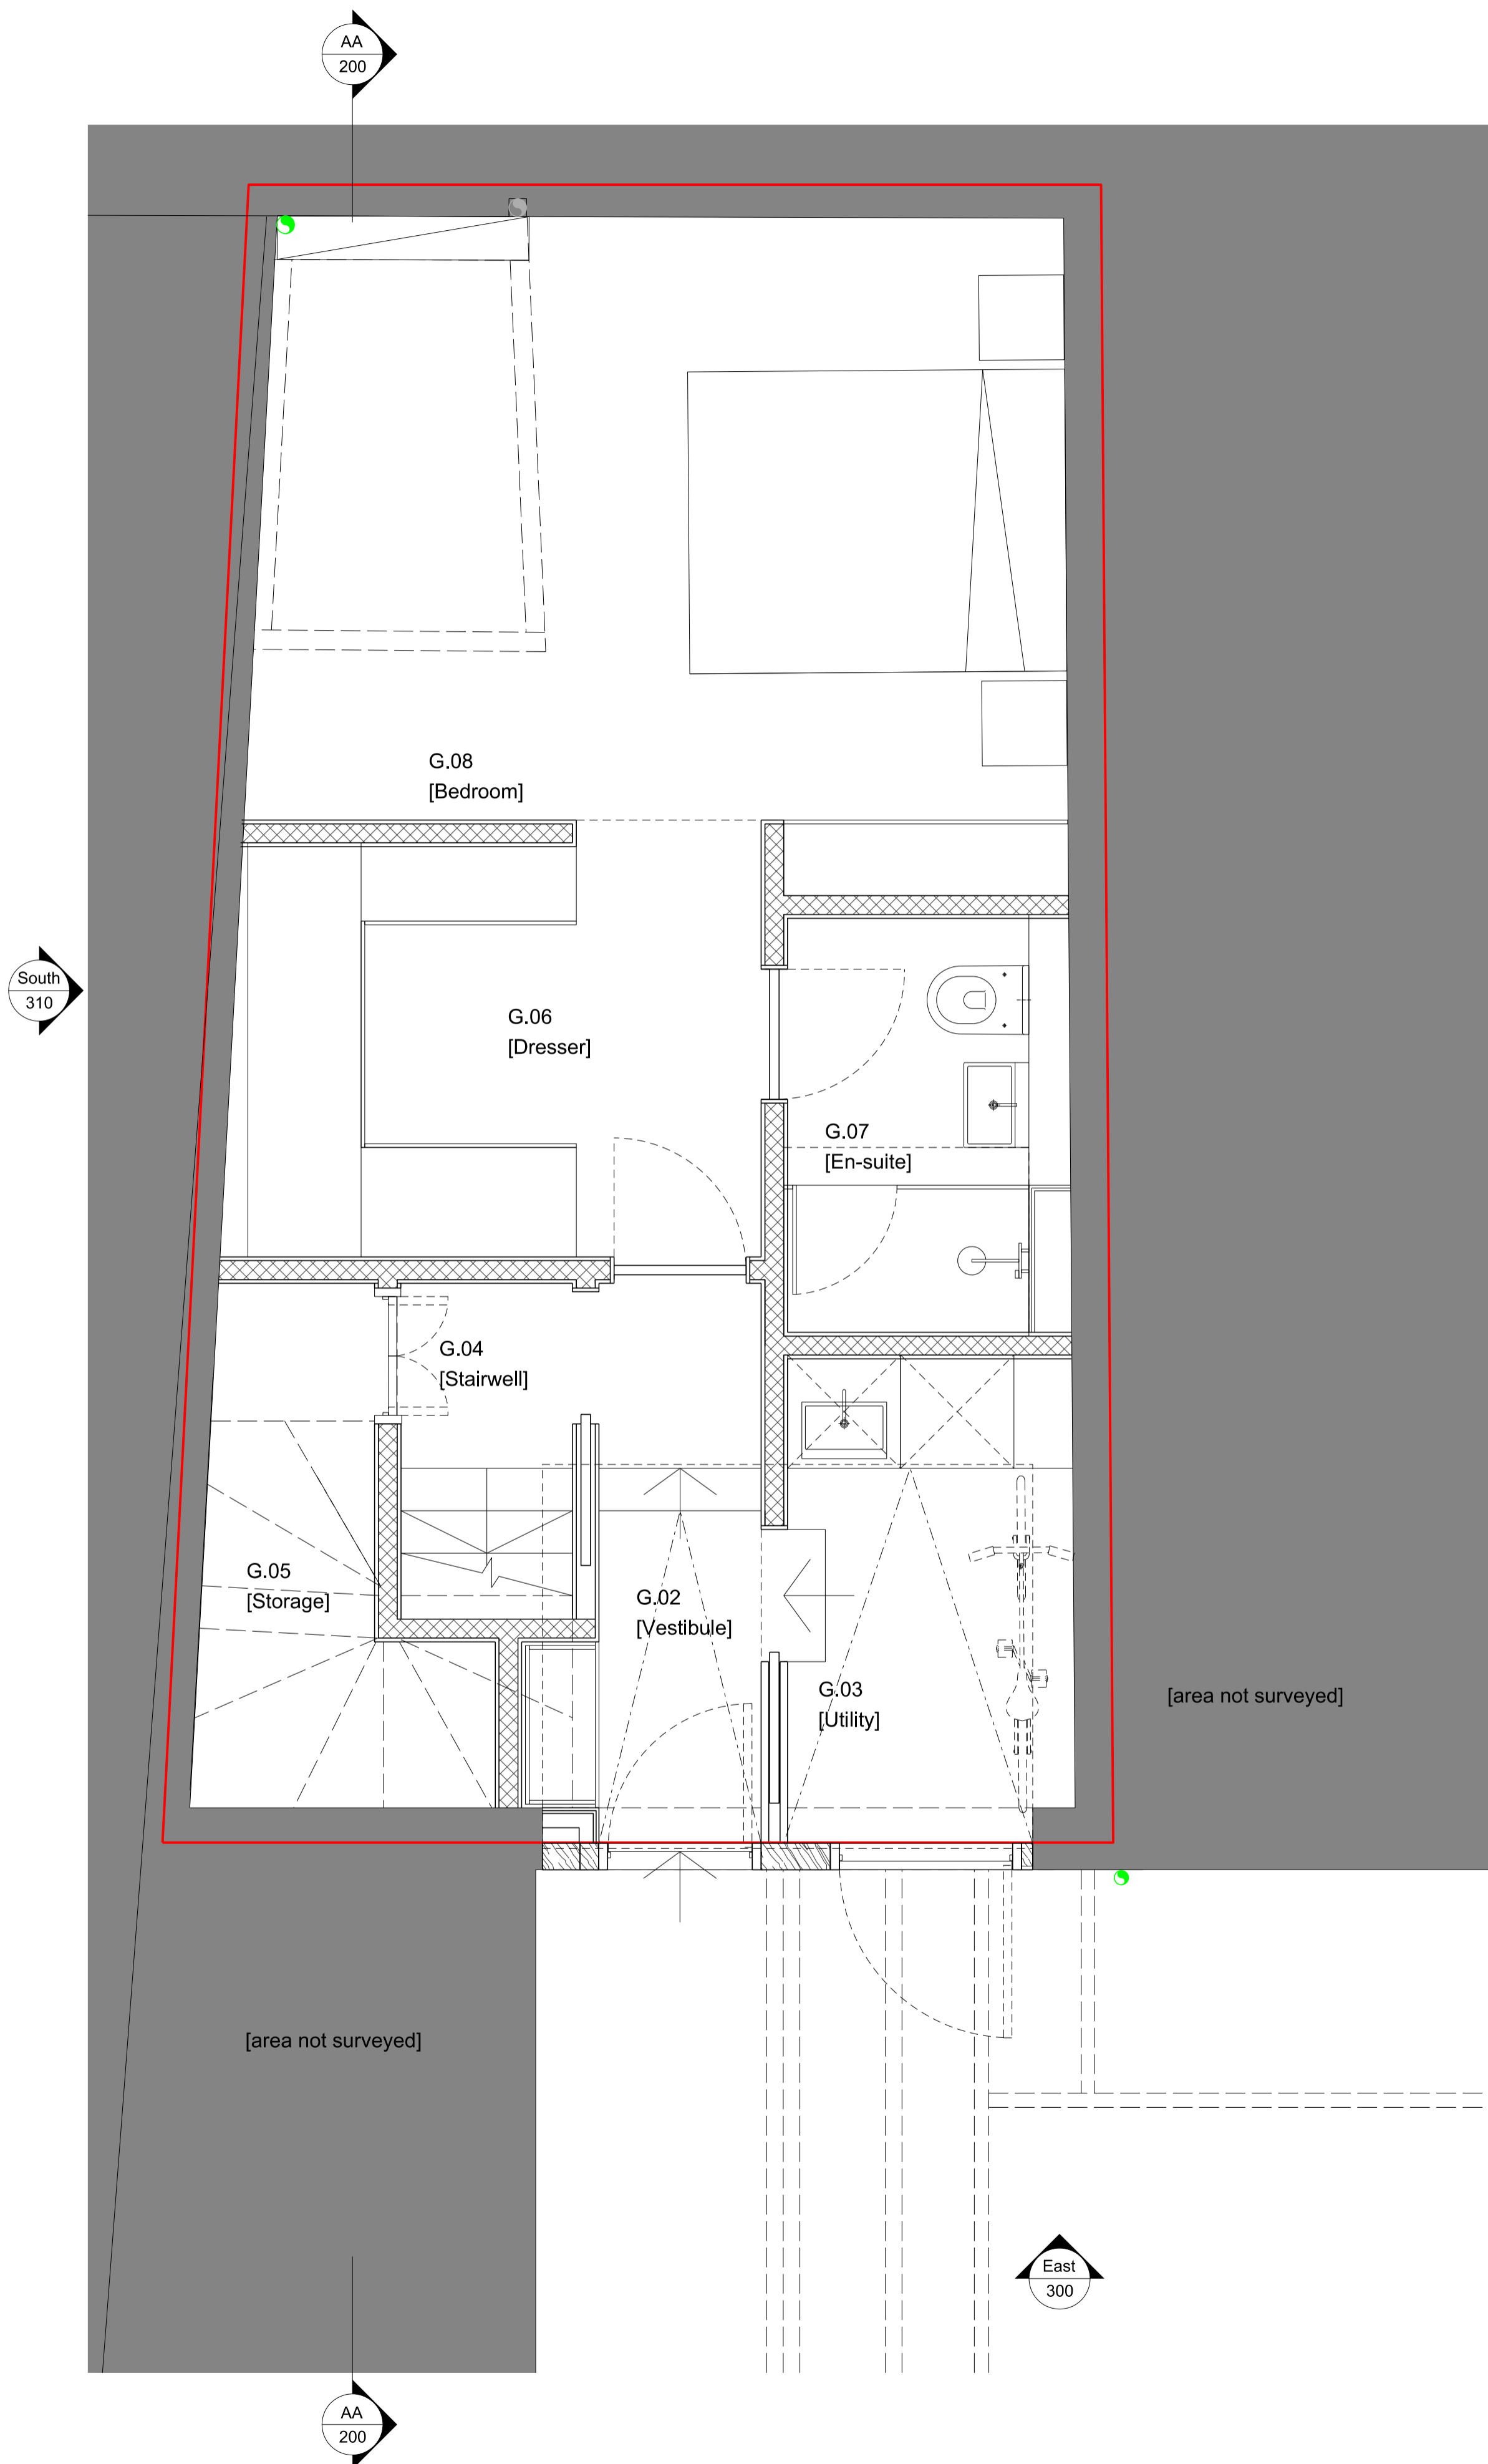

01 Proposed Ground Floor Plan  
1:50 @ A3

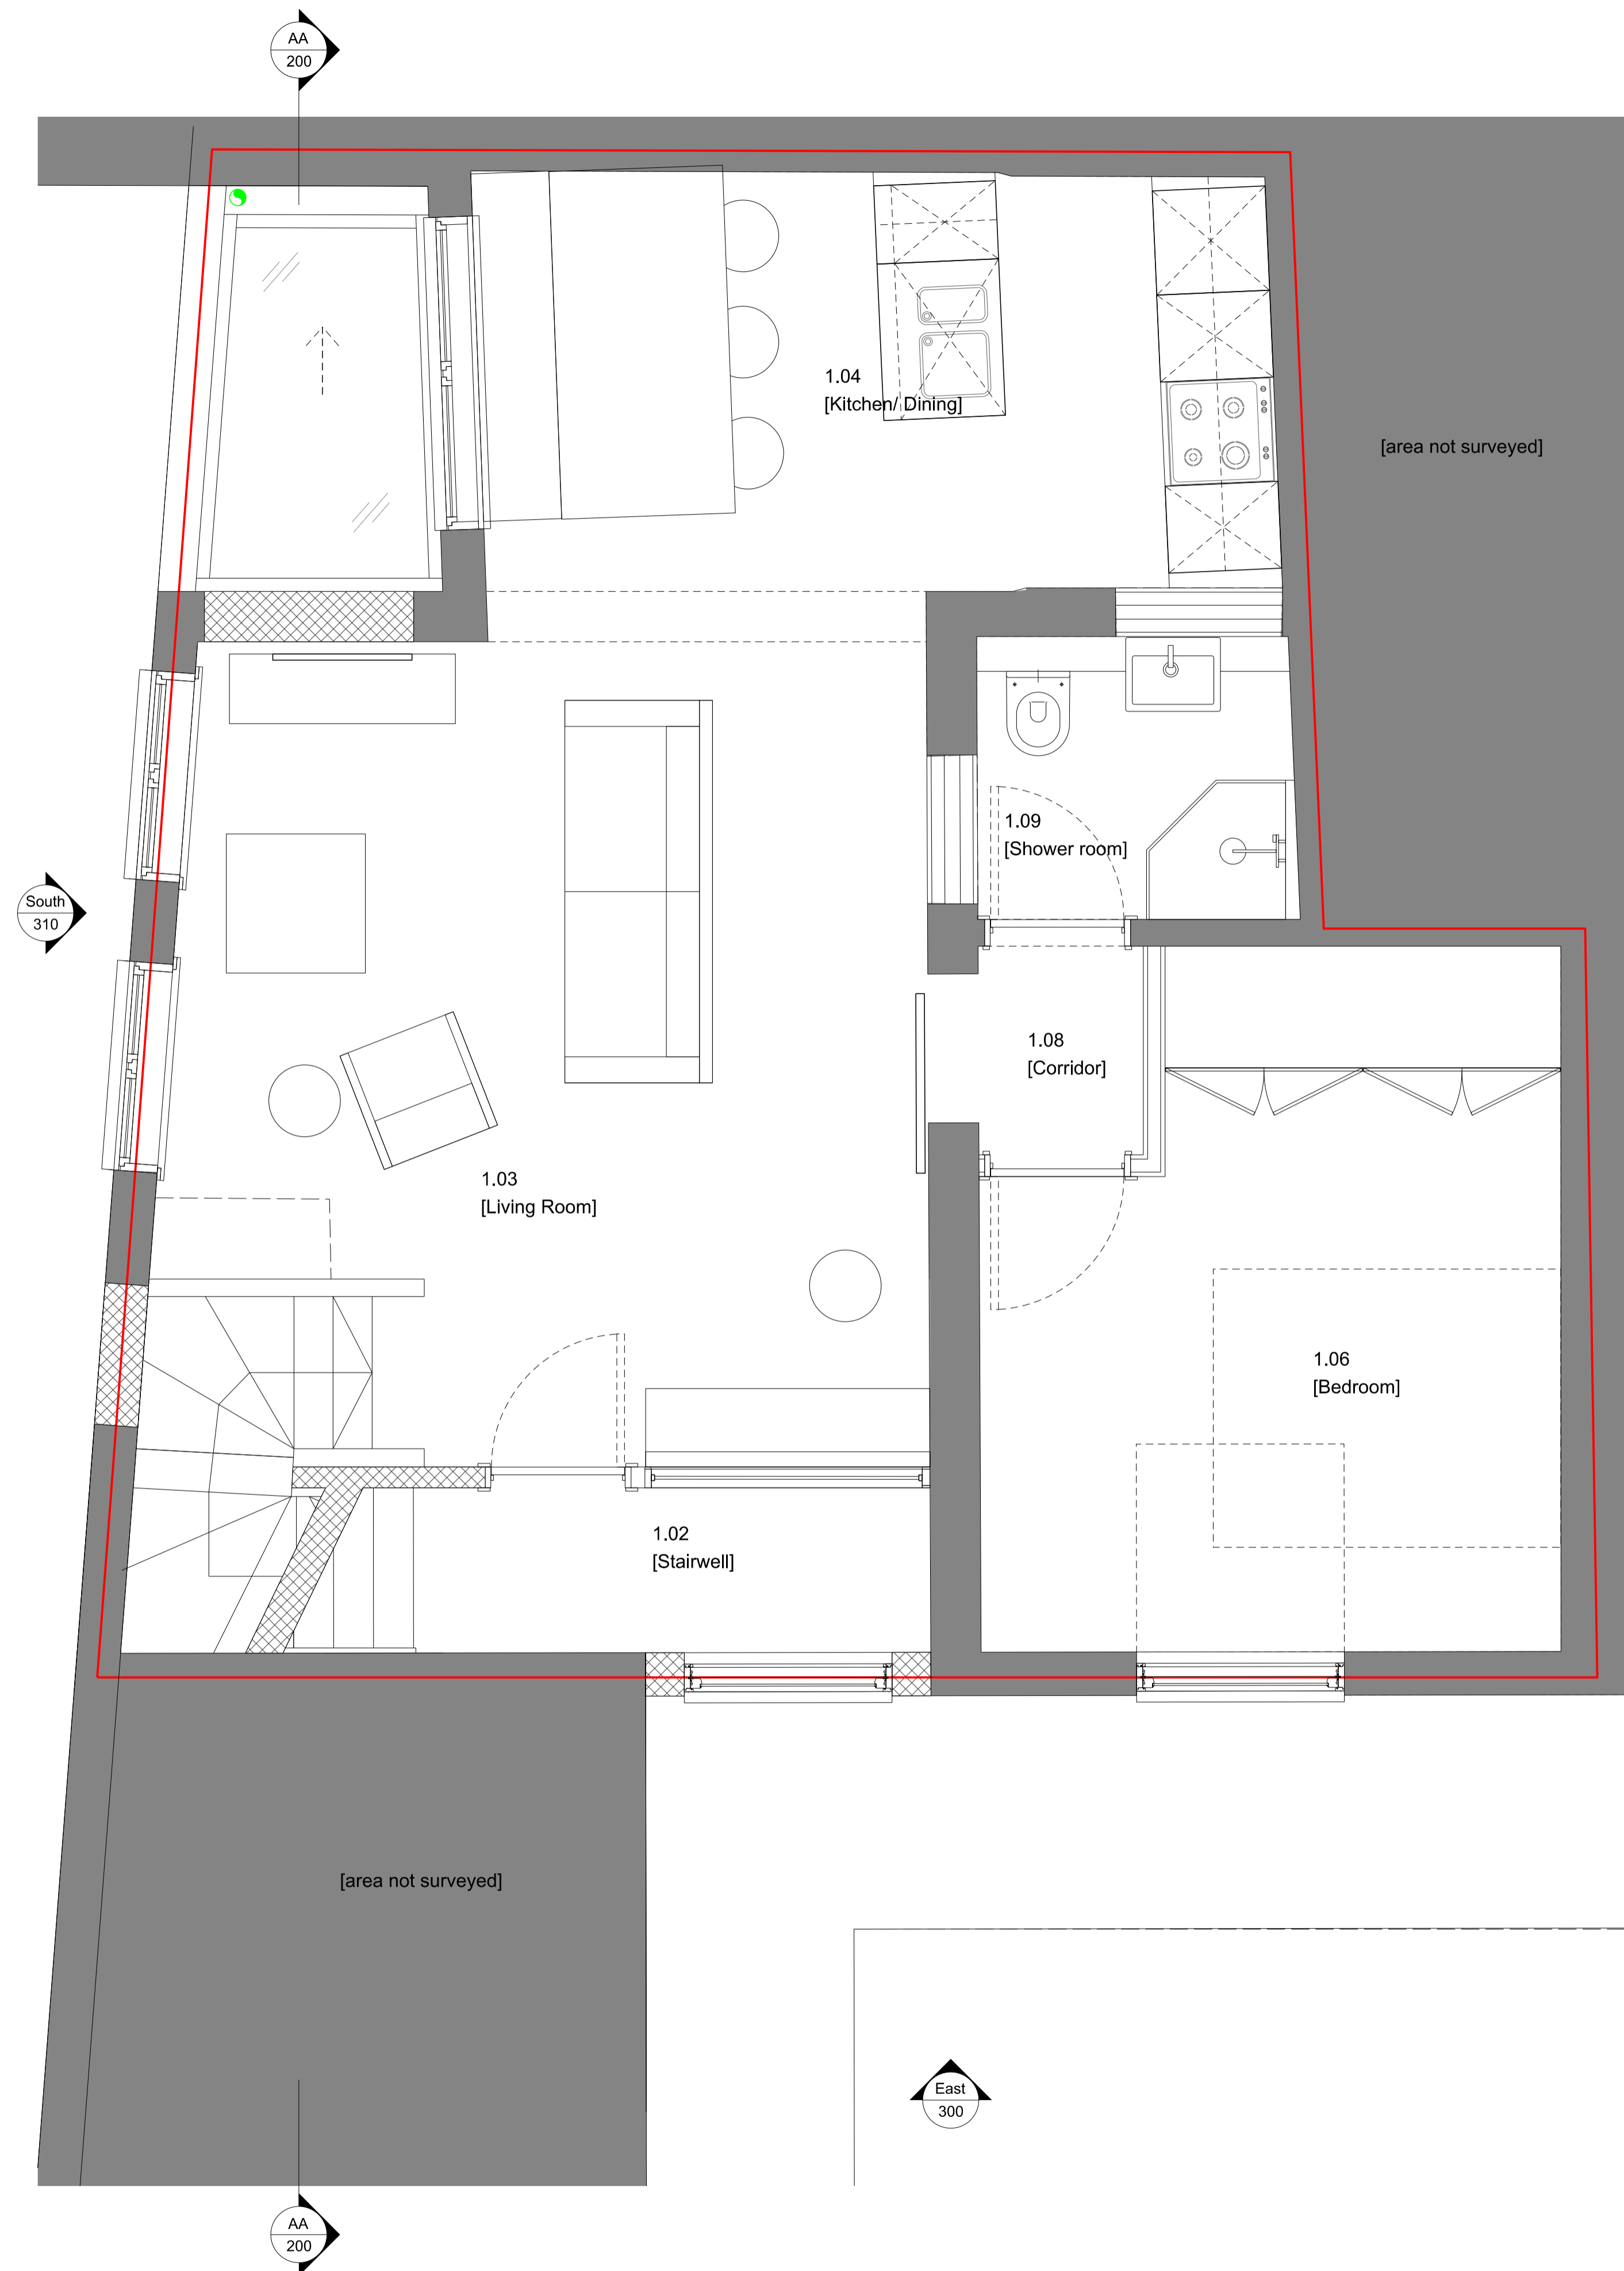

02 Proposed First Floor Plan  
1:50 @ A3

LEGEND

- Site Boundary
- Existing Fabric
- Proposed Fabric

PLANNING

Project No. 2201

Client Amy Leonard and Michael Kerrison

Date 21.09.2022

Scale 1:50 @ A3 / 1:25 @ A1

Project 6 Salmon Mews

Drawing Title Proposed Ground and First Floor Plans

Drawing No. 2201\_PL\_100 Rev. B

Drawn Approved Signed

Copyright © Hill Patru Architects.  
No implied license exists. This drawing should not be used to calculate areas for the purposes of valuation. All dimensions to be checked on site by the contractor and such dimensions to be their responsibility.  
Do not scale drawings.  
All work must comply with relevant British Standards and Building Regulations requirements. Drawing errors and omissions to be reported to the architect.

HILL PATRU  
Block D, Imperial Works  
Peters Street,  
London  
NW1 3EP  
T. 0781 368644  
info@hillpatru.co.uk  
www.hillpatru.co.uk

RIBA

