


GENERAL PLANNING NOTES

1. No dimensions to be scaled from this drawing.
2. All errors, omissions or inconsistencies to be reported to the architect immediately.
3. Use figured dimensions only. All dimensions to be checked on site prior to construction and/or fabrication.

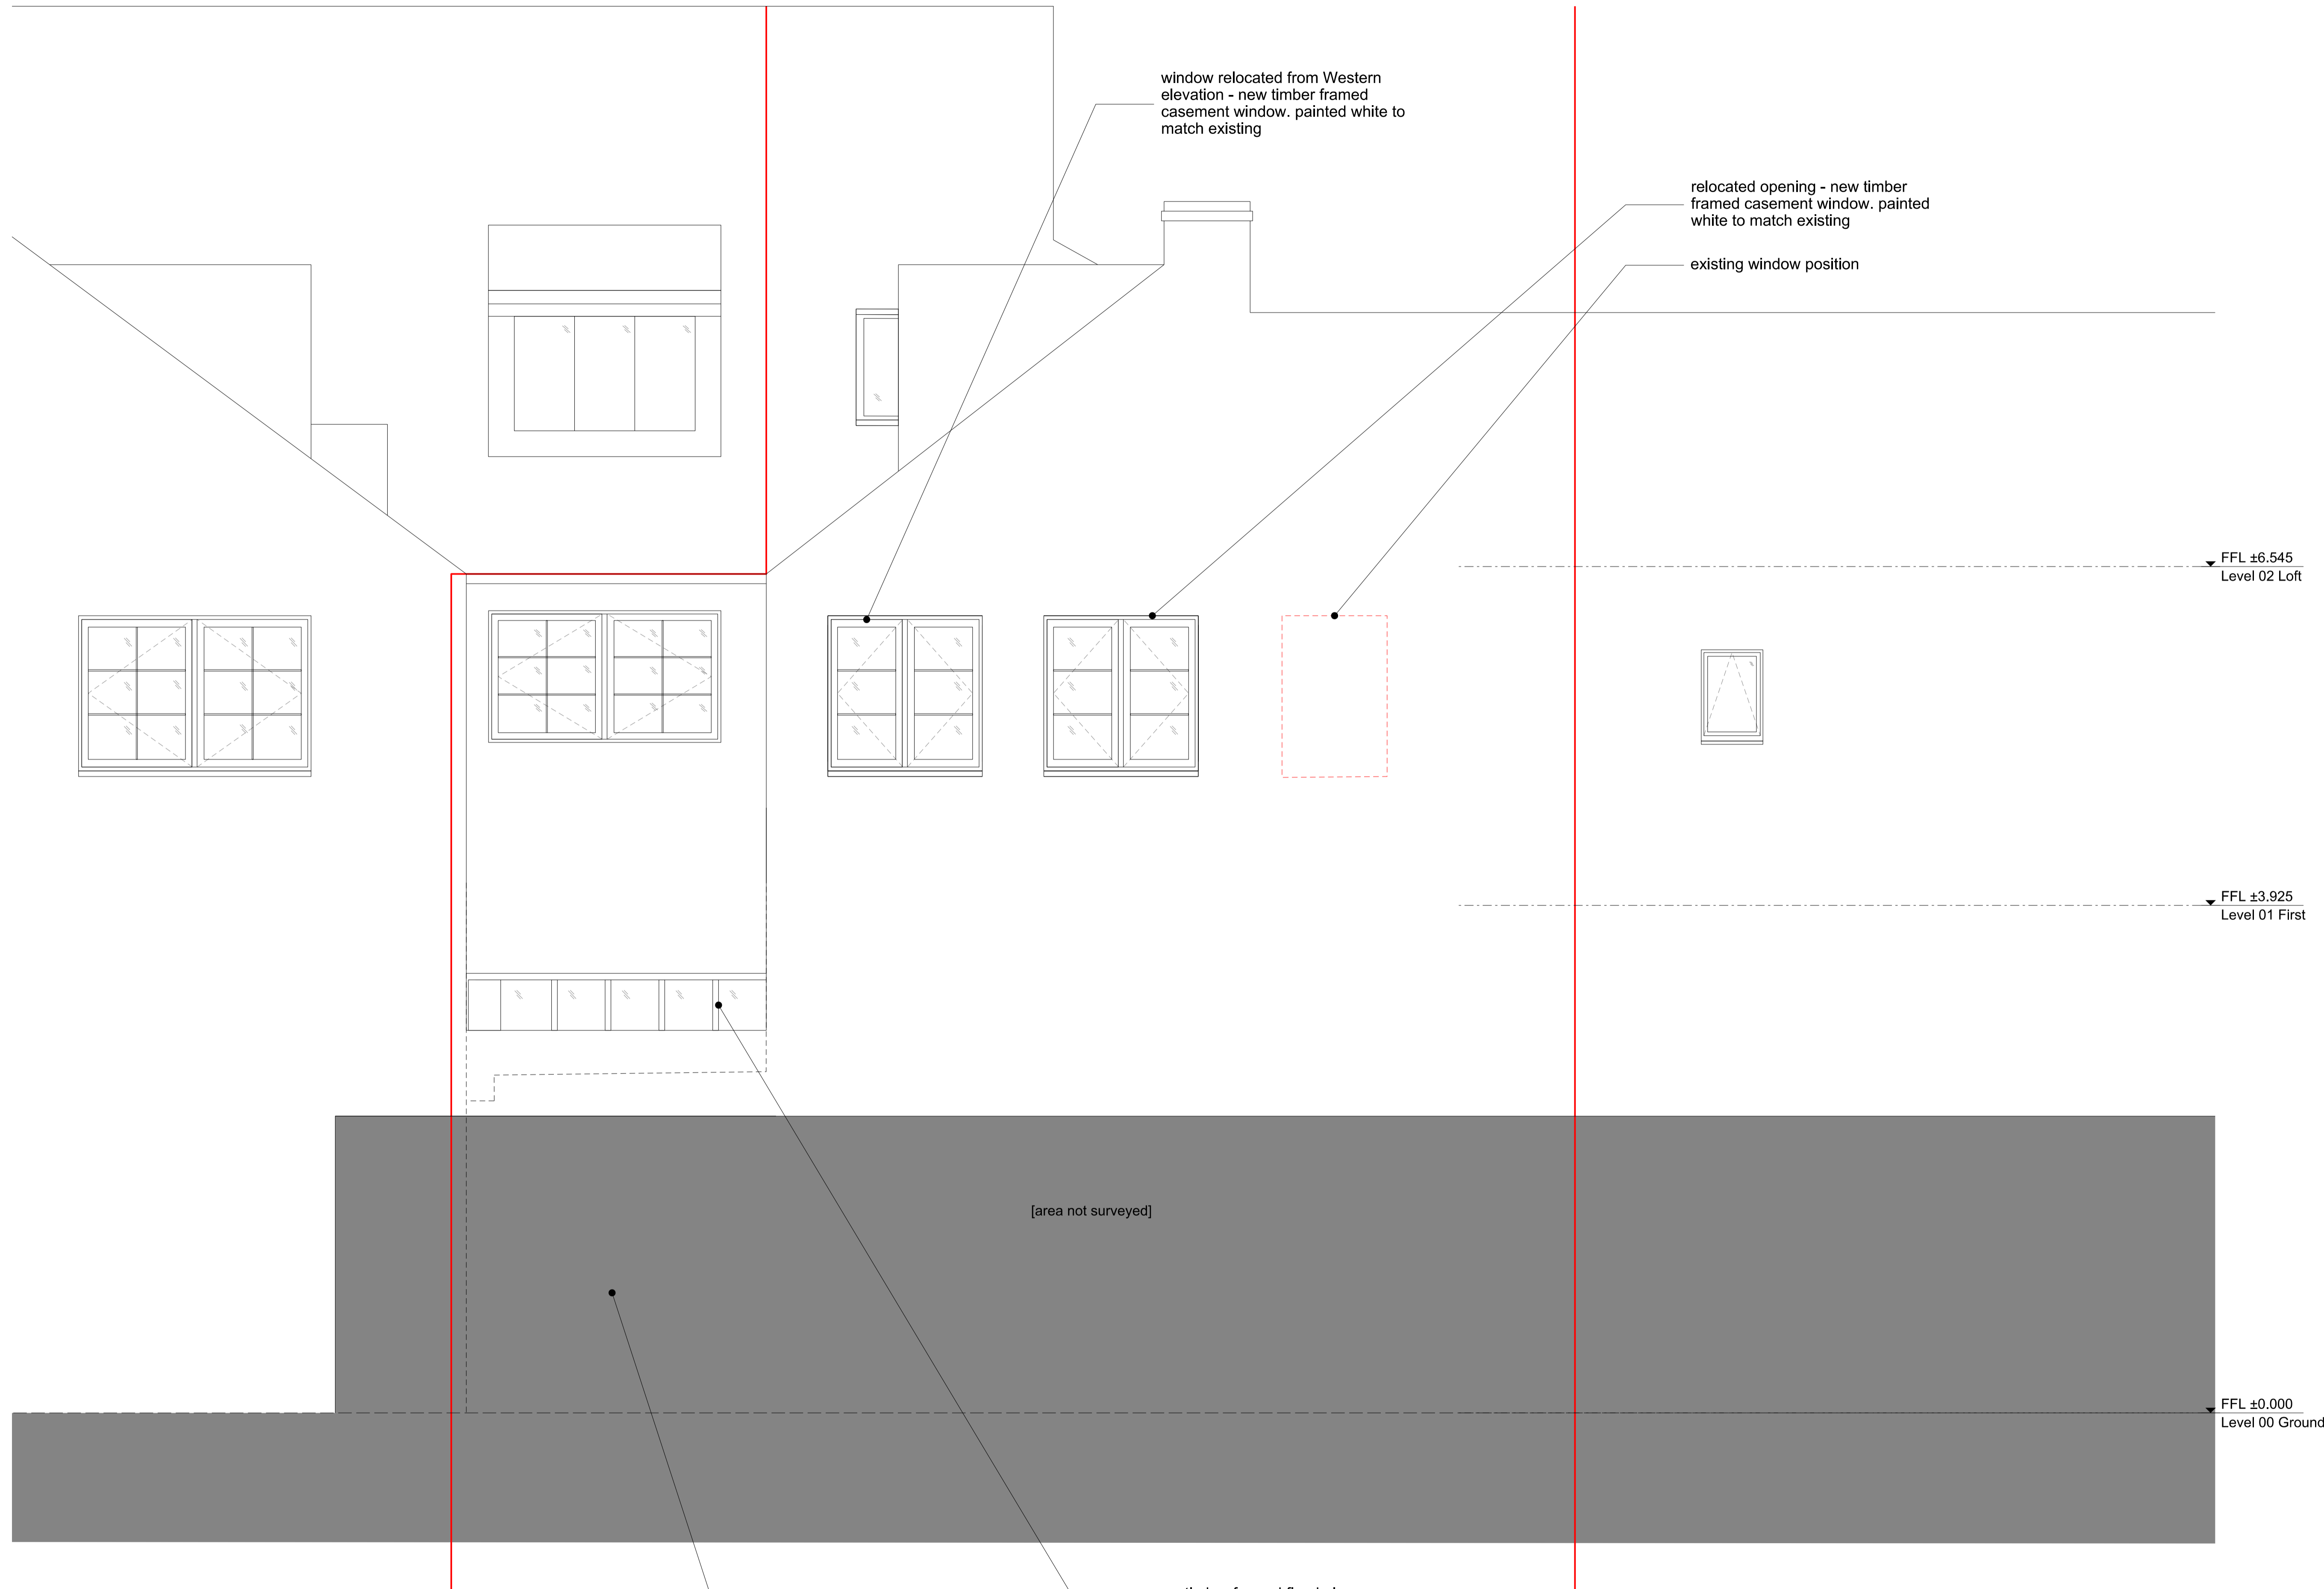

LEGEND

— Site Boundary

PLANNING

Project No.	2201	
Client	Amy Leonard and Michael Kerrison	
Date	21.09.2022	
Scale	1:50 @ A3 / 1:25 @ A1	
Project	6 Salmon Mews	
Drawing Title: Proposed South Elevation		
Drawing No.	2201_PL_310	
Rev.	D	
Drawn	Approved	Signed

Copyright © Hill Patru Architects.
 No implied license exists. This drawing should not be used to calculate areas for the purposes of valuation. All dimensions to be checked on site by the contractor and such dimensions to be their responsibility.
 Do not scale drawings
 All work must comply with relevant British Standards and Building Regulations requirements. Drawing errors and omissions to be reported to the architect.

Proposed South Elevation
1:50 @ A3