
## Key:

- Facing brick to match existing
   Painted timber sash windows to match existing
   Bi-folding Aluminium doors
- 4 Glazed panel
- 5 Flat roofing

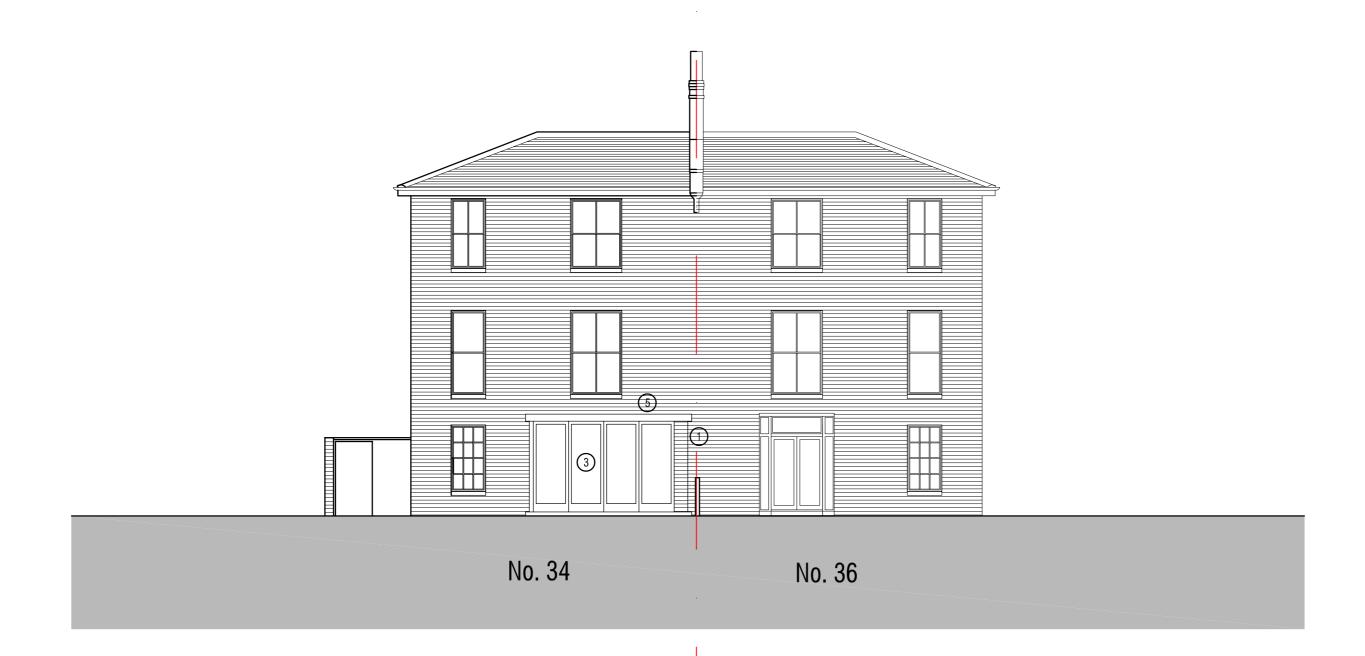

01 Rear Elevation 1:100 @ A3




Andreas Christodoulou Architectural Associates

> info@ac-aa.co.uk www.ac-aa.co.uk (020) 7 459 4359

Notes:
All dimensions must be checked and ACAA
are to be informed of any discrepancies prior
to construction. Any DWG's issued by ACAA to construction. Any DWG's issued by ACAA are to be read in conjunction with associated PDF versions. This drawing and any of the details therin remain the copyright of ACAA. All drawings prepared by ACAA are not to be used for any submissions, area schedule calculation or used by any other persons or companies other than ACAA unless written consent has been given by ACAA.



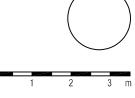

Client Mr John Kiely

Address 34A Lawford Road London NW5 2LN

Drawing Title Proposed Rear Elevation

Scale 1:100 @ A3 Drawing No. 00-211

Current Rev.