





Proposed Second Floor Scale: 1:50

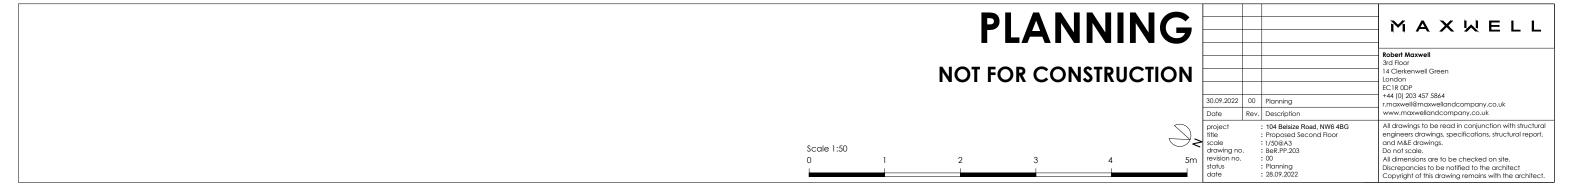


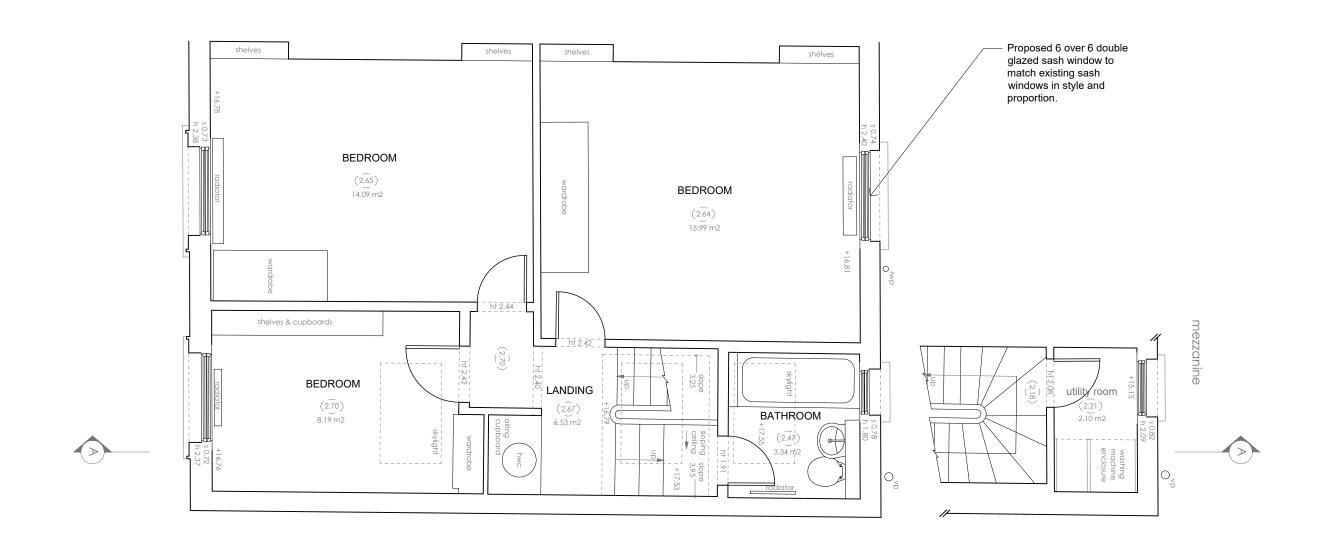


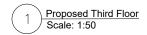

			PL	.AN	NIN	G			MAXWELL
			NOT FO	R CONS	STRUCTION	ON		00 Planning	Robert Maxwell 3rd Floor 14 Clerkenwell Green London EC1R ODP +44 (0) 203 457 5864 r.maxwell@maxwellandcompany.co.uk www.maxwellondcompany.co.uk
Scale 1 0	1:50	1	2	3	4	\Rightarrow	project title scale drawing no revision no. status date	Rev. Description : 104 Belsize Road, NW6 4BG : Proposed Third Floor : 1/50@A3 : BeR.PP.204 : 00 : Planning : 28.09.2022	All drawings to be read in conjunction with structural engineers drawings, specifications, structural report, and M&E drawings. Do not scale. All dimensions are to be checked on site. Discrepancies to be notified to the architect Copyright of this drawing remains with the architect.

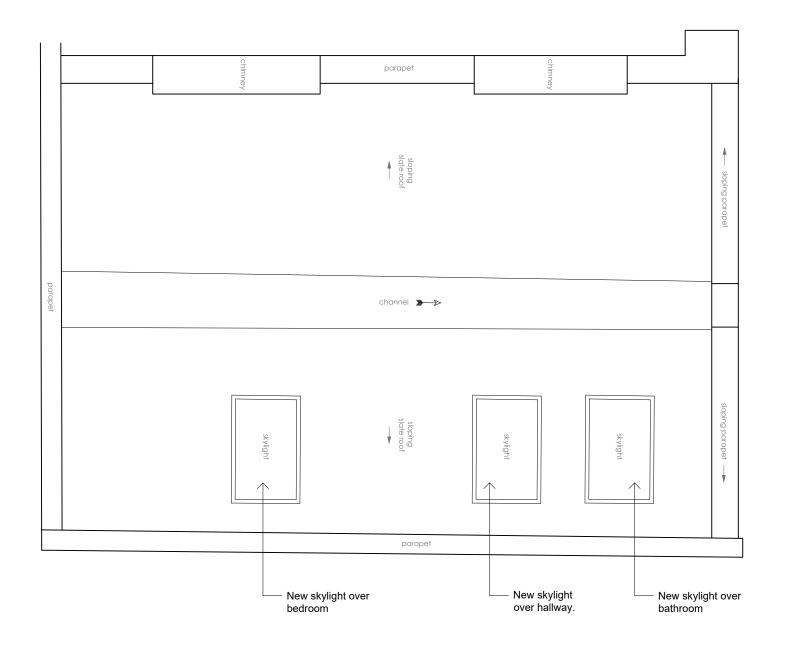


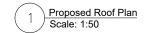


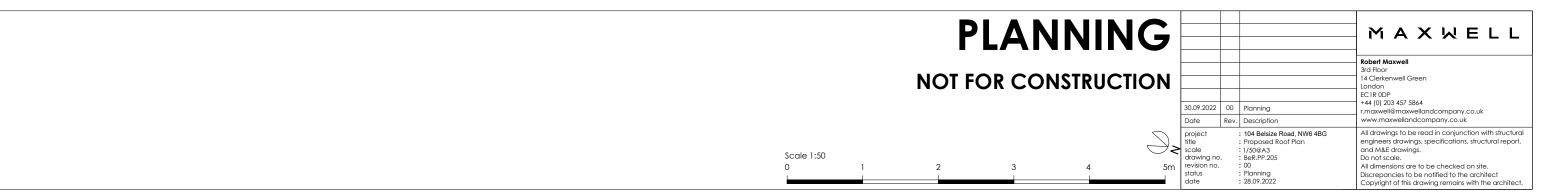



Proposed Front and Rear Elevation
Scale: 1:100

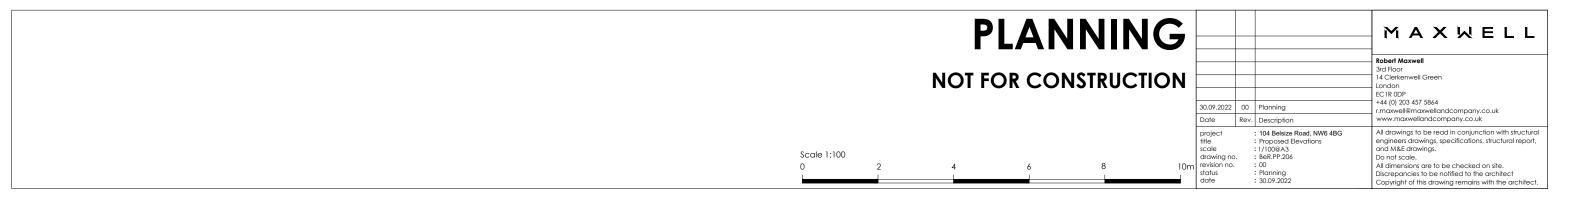

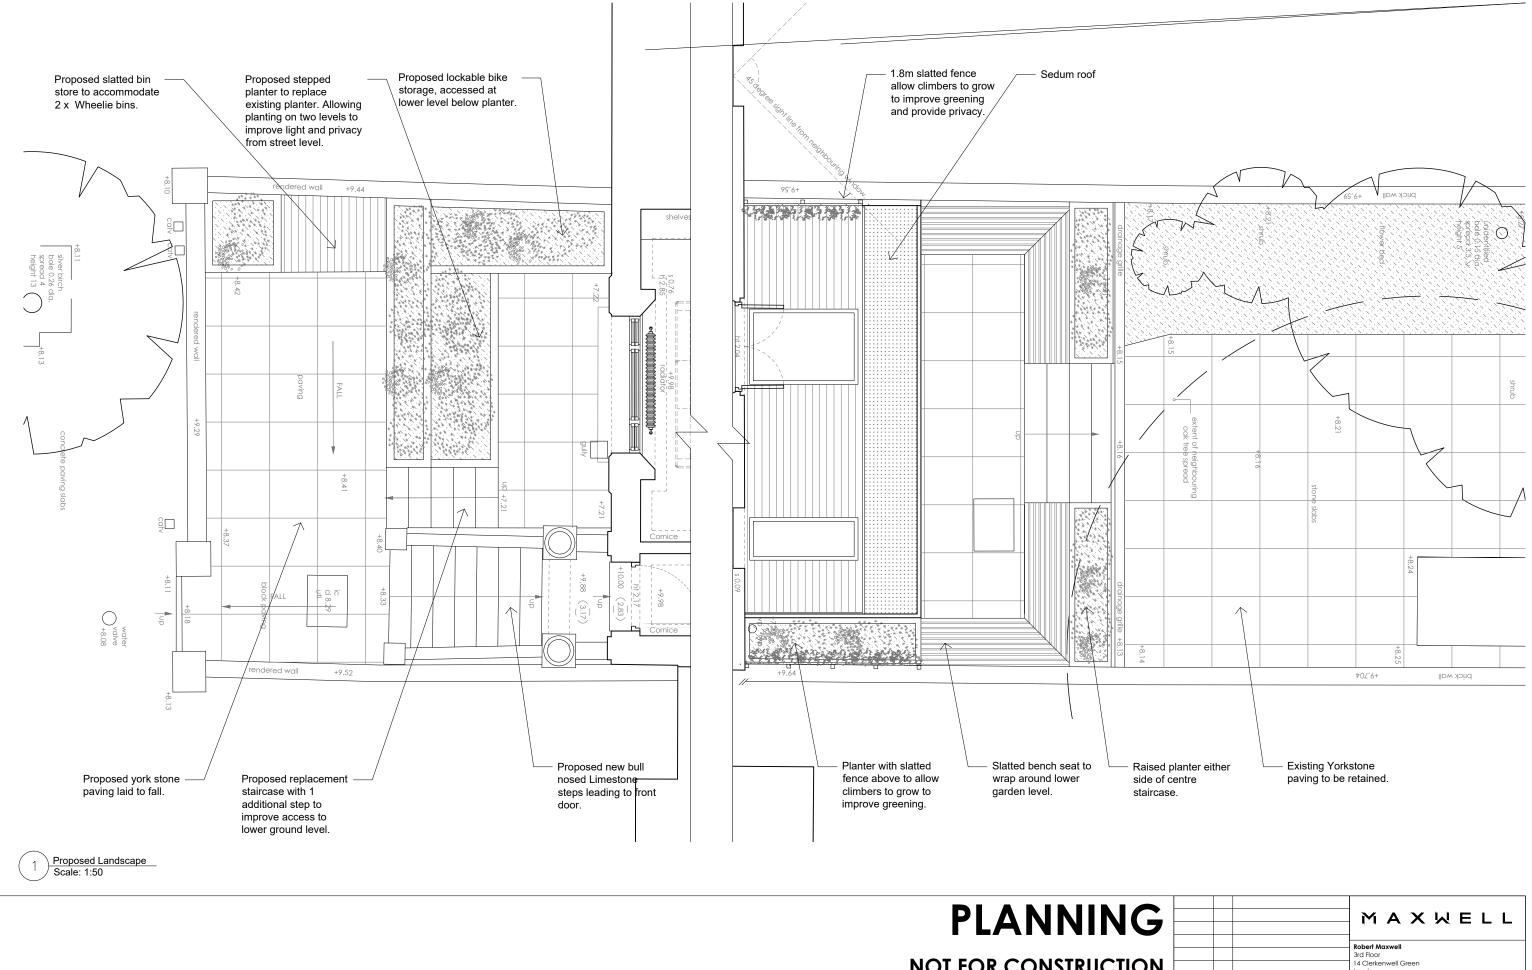

PLANNING
NOT FOR CONSTRUCTION

NOT FOR CONSTRUCTION

NOT FOR CONSTRUCTION

Solve 122 0 Planning
Date Rev. Description

R

