




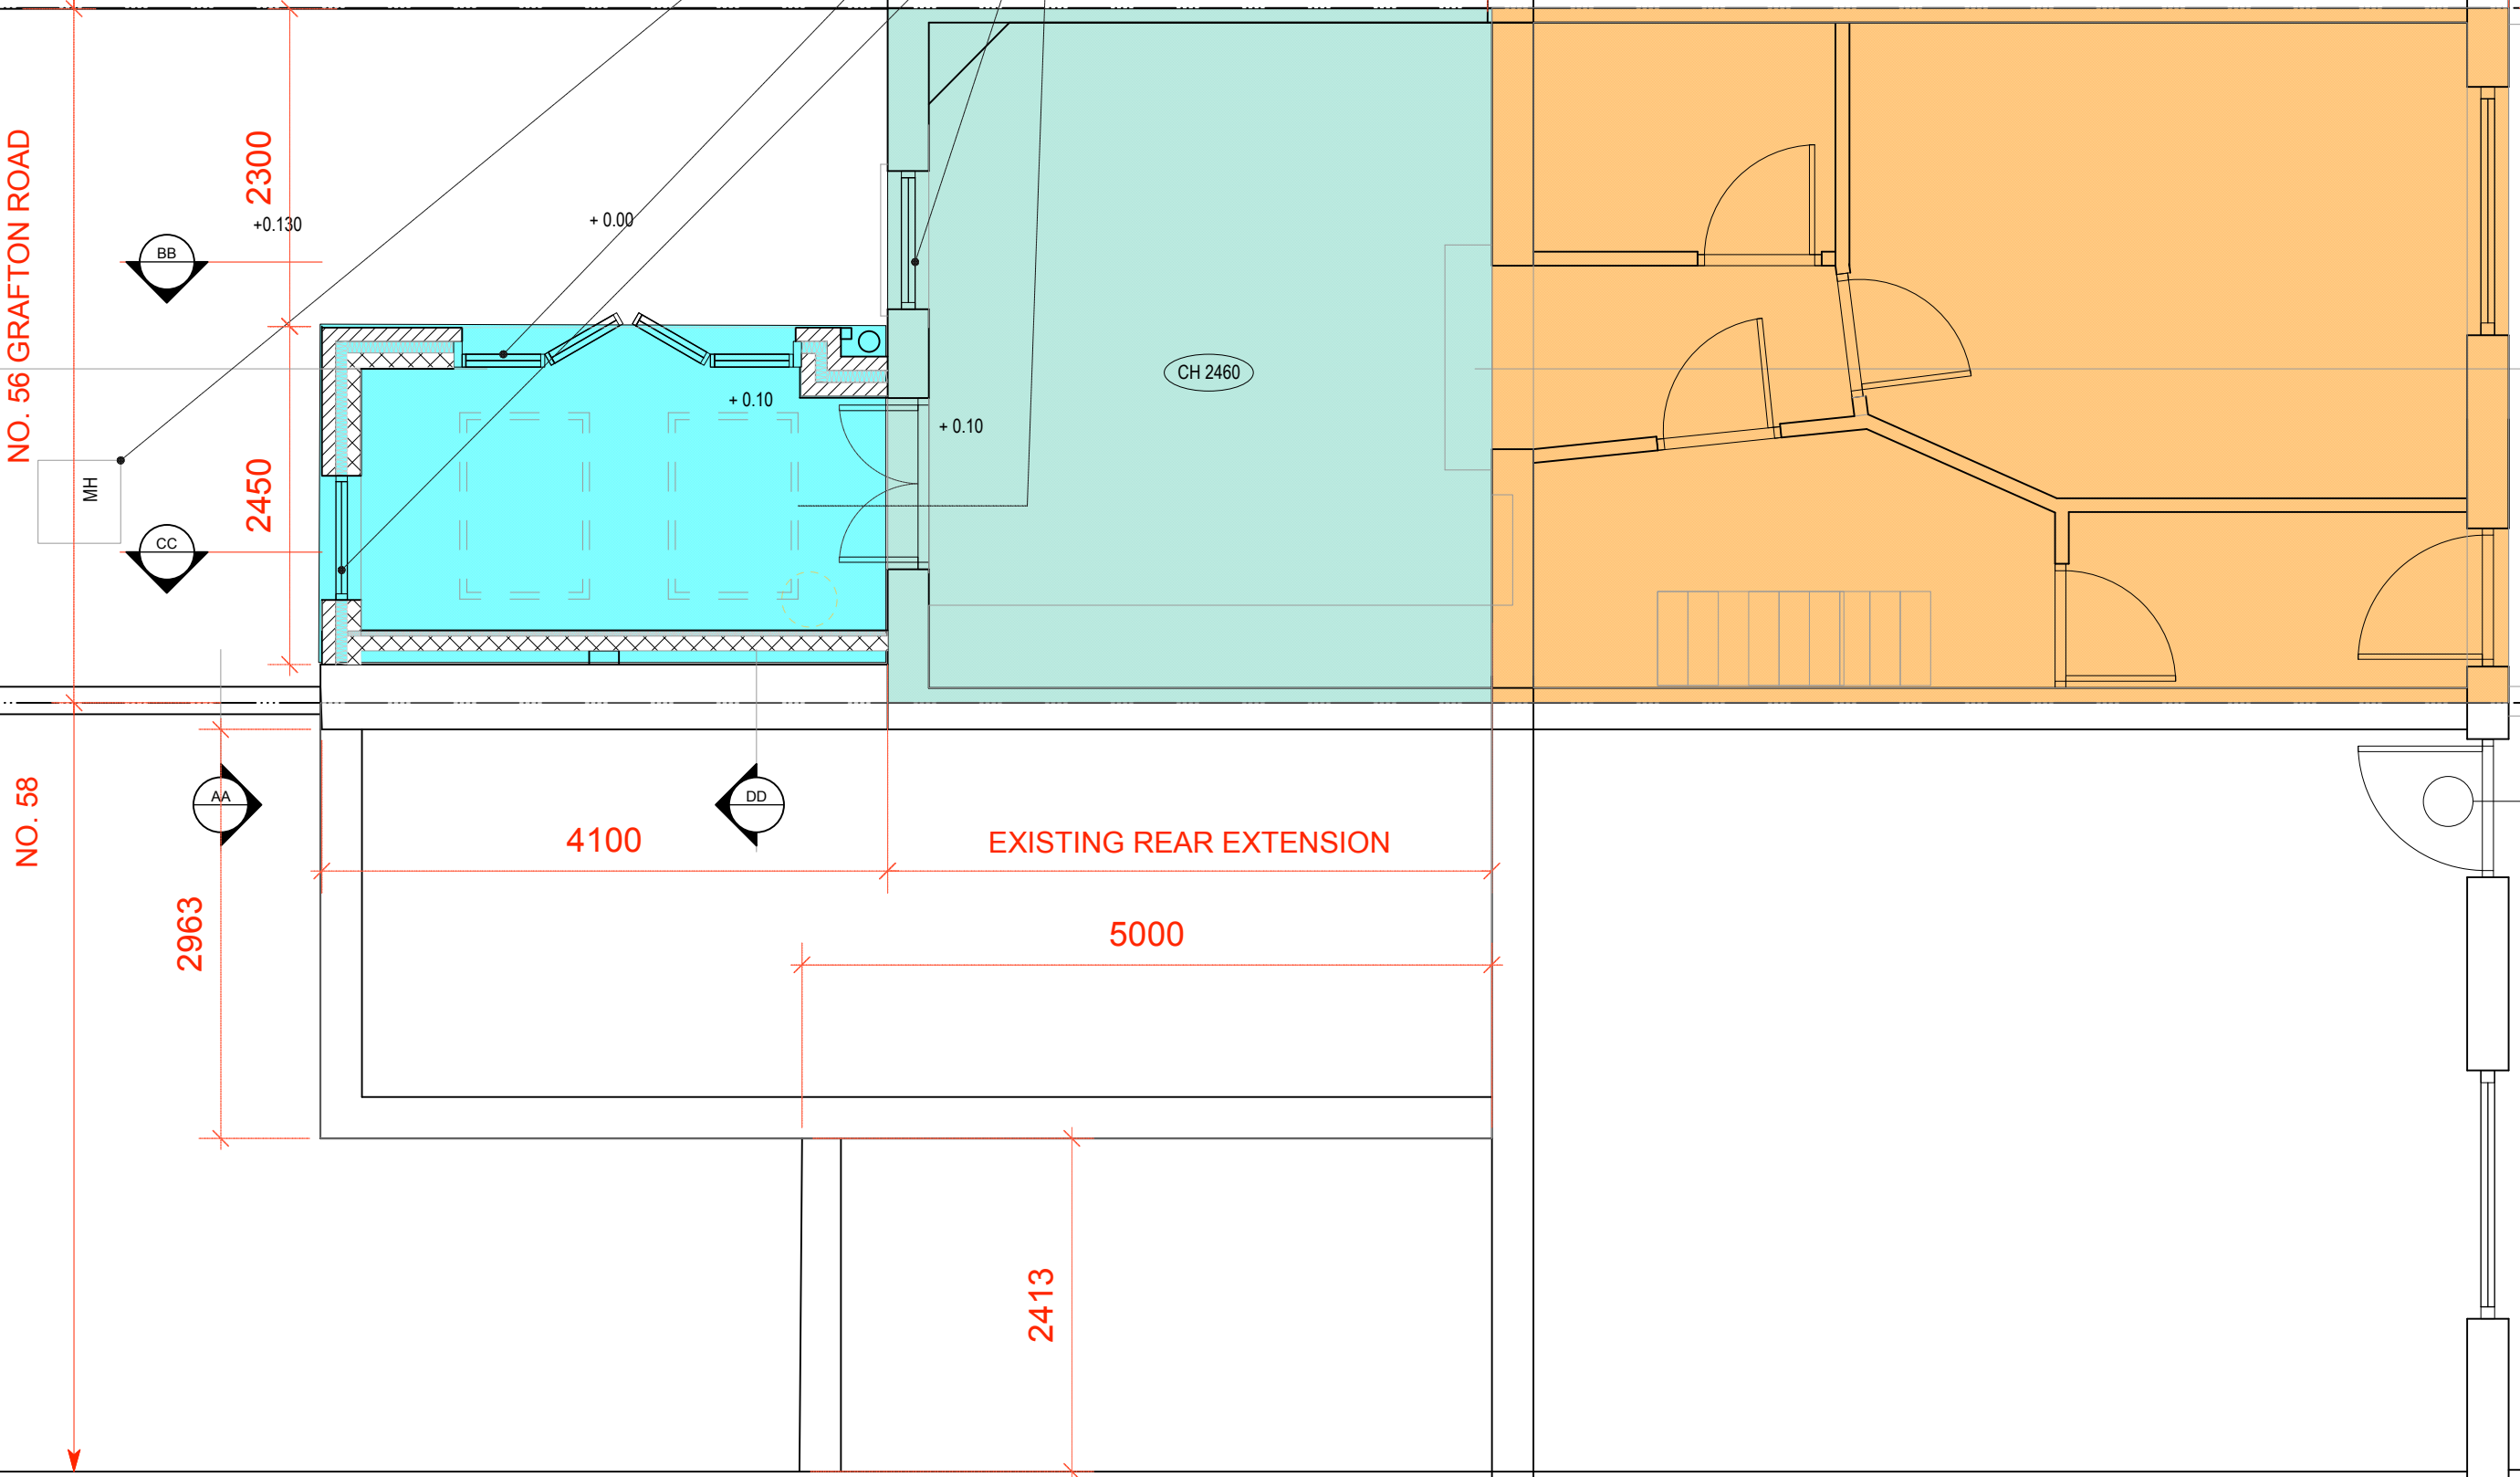
NO. 54

NO. 56 GRAFTON ROAD



NO. 58

-  existing main house no. 56
-  existing rear extension
-  new proposed rear extension

- manhole relocate to outside of new extension
- new patio door
- new double glazed window to match existing
- outline of new roof light



PROPOSED Ground Floor Plan

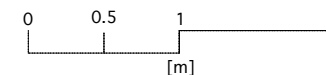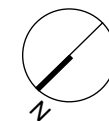

For reference purposes only
 KiiPArchitecture will be notified of any discrepancies in writing
 © KiiPArchitecture Ltd 2022

Project 56 Grafton Road NW5		Scale 1:50@A3	Date 19.03.22	Drawn KL
Drawing Proposed Ground floor Plan				
Project No. 2211	Drawing No. PL01	Revision No. C	KiiPA ARCHITECTURE T: 020 71938286 E: info@kiiipa.co.uk W: www.kiiipa.co.uk	