


■ = Blue roof outlet  
■ = Overflow outlet

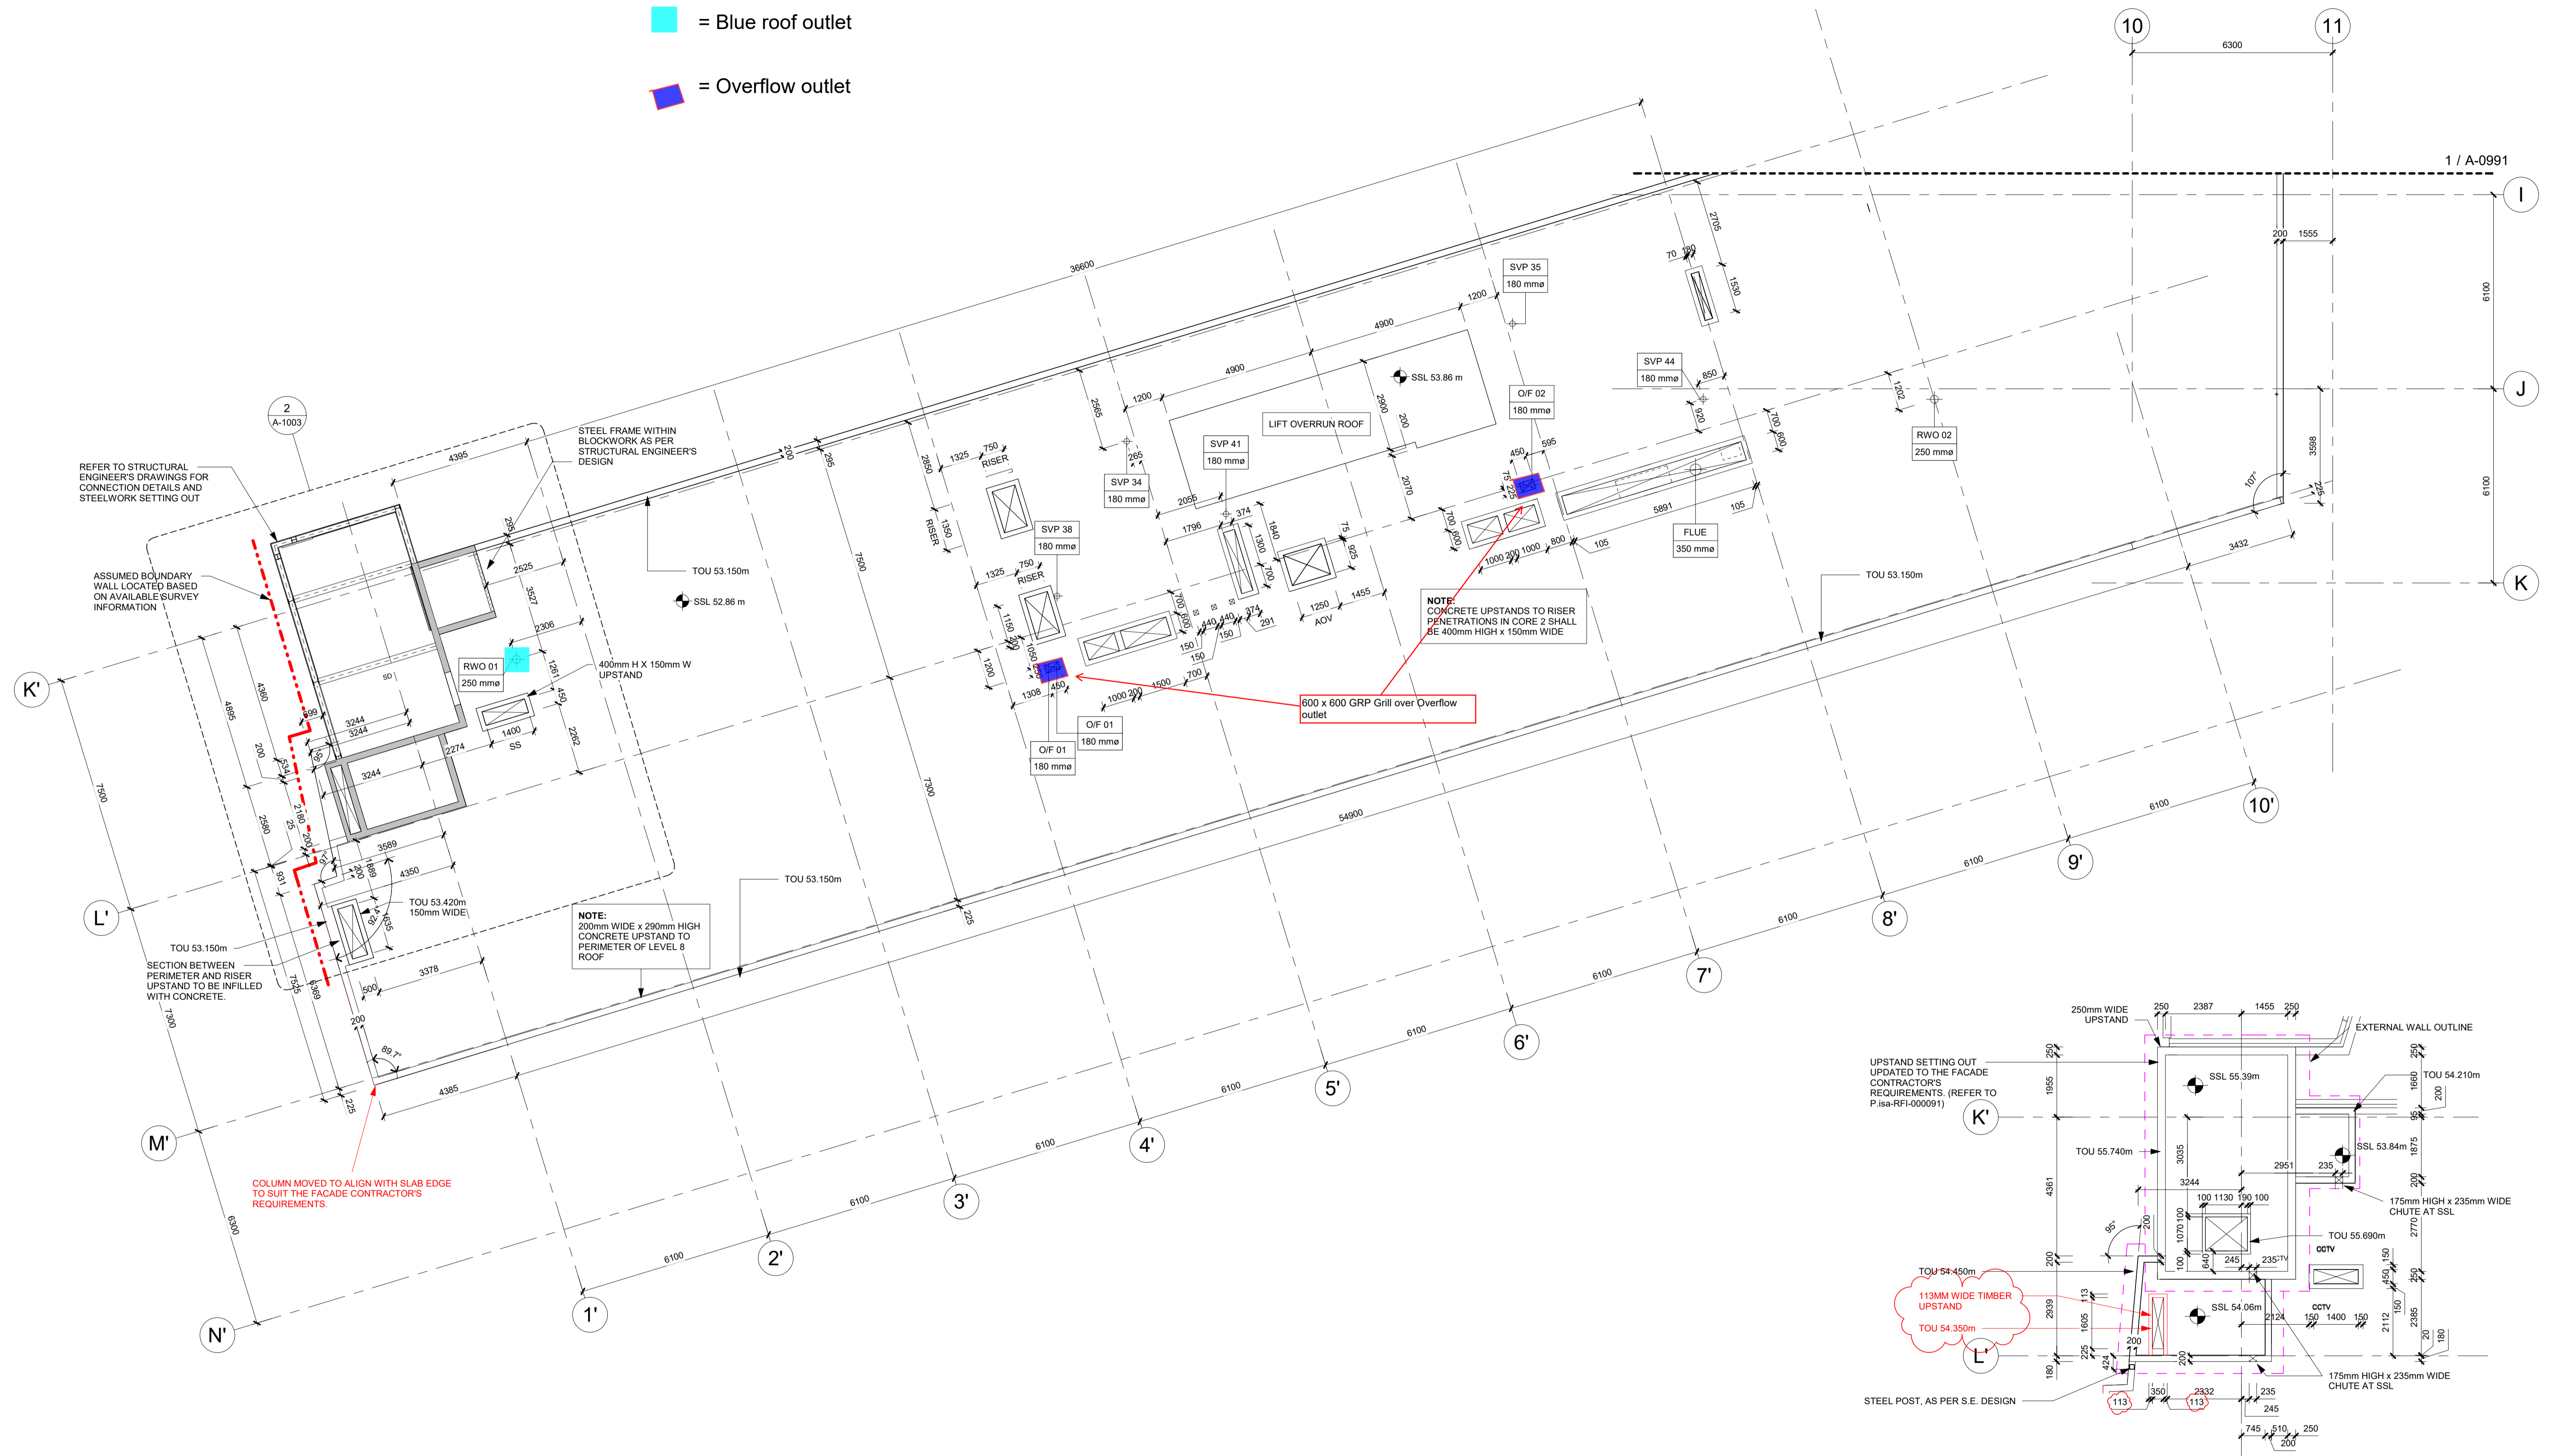



**1 08 - BWIC - Zone 3**  
 SCALE 1 : 100

**2 09 - BWIC - Zone 3**  
 SCALE 1 : 100

NOTES FOR ALL DRAWINGS:  
 This drawing is to be read in conjunction with the contract documents and all other consultants' drawings, specifications and schedules, including but not limited to the structural engineer's drawings, specifications and schedules for all structural design, sizes and performance criteria. This drawing shows the design intent only. This is not a fabrication drawing. Do not scale from this drawing. All dimensions, including setting out dimensions, and all levels shown are to be checked and verified by the contractor on site and are subject to a site survey. Any discrepancies found in this drawing, or between what is shown on the drawings and conditions found after opening up of the existing works, are to be reported to the Architect immediately, and in accordance with the provisions of the building contract. Any modifications to these drawings necessary to meet the performance criteria of the specification, or due to unforeseen conditions related to the existing structure or fabric, shall be agreed in writing with the Architect and issued for approval in accordance with the provisions of the building contract.  
 Marks Barfield Architects has prepared this drawing using information derived from a survey prepared by Lums & Frankham dated 04 July 2019 & 1 August 2019, and S&S re-verification information received 9 December 2019, upon which it is entitled to rely. Marks Barfield Architects accepts no liability for the survey information nor does it warrant that information shown on the drawing related to the existing structure and fabric is either accurate or complete.  
 © Marks Barfield Architects 2021

Rev	Date	by	Description
C4	25/09/20	NP	Slab edge amended along the West elevation due to change in facade setting-out to suit site measurements taken by 8Build on 14/09/2020 in response to Party Wall Surveyor's advice.
C5	23/11/20	JLB	Upstand width updated to facade contractor's requirements
C6	04/12/20	JLB	Setting out of SVP41 updated to M&E contractor's requirements
C7	18/12/20	JLB	Setting out of RW001 updated to roof coordination
C8	19/02/21	NP	Updated level 8 core door position and structural opening to suit Facade Contractor changes.
C9	05/03/21	NP	Column moved to align with slab edge to suit PermaSteelis requirements.
C10	14/06/21	JLB	RC upstand changed to timber to Facade contractor's requirements

Key	Description
RWP 01	STACK REFERENCE
SIZE	PENETRATION SIZE
EXISTING STRUCTURE	EXISTING STRUCTURE
PROPOSED STRUCTURE	PROPOSED STRUCTURE
W1	BLOCKWORK WALL
NOM	NOMINAL
COS	CHECK ON SITE
TOU	TOP OF UPSTAND
RWP	RAIN WATER PIPE
SVP	SOIL VENT PIPE
GU	GULLY
OIF	OVERFLOW
DB	DISTRIBUTION BOARD CABLE
CDP	CONDENSATE DRAINAGE PIPES
DP	DRAIN POINT
---	DEMOLITION CUT LINE
---	METAL DECK

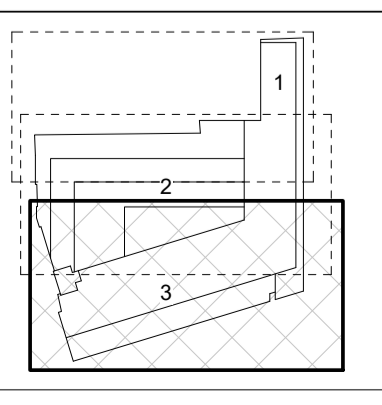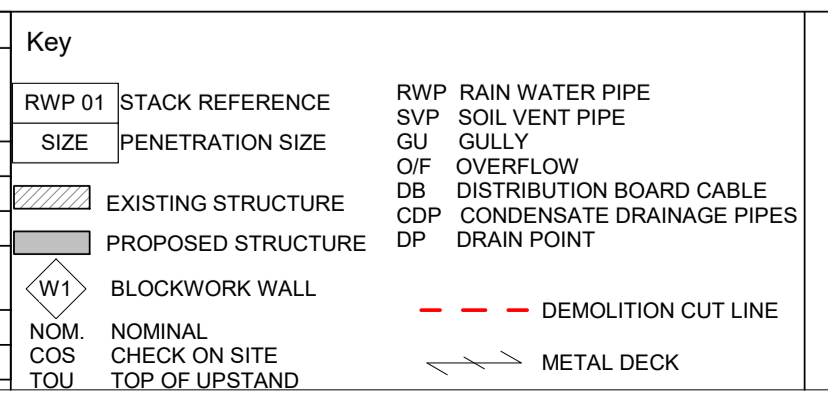

- NOTES:
- REFER TO SERVICES ENGINEER'S DRAWINGS FOR ACTUAL PIPE SIZE AND REQUIREMENTS INCLUDING SLEEVE SPECIFICATION.
  - ALL SERVICES PENETRATIONS TO BE COORDINATED WITH M&E CONTRACTOR PRIOR TO COMMENCEMENT OF WORK.
  - M&E CONTRACTOR'S DESIGN INFORMATION IN ABEYANCE AT THE TIME OF ISSUE OF THIS DRAWING.
  - REFER TO STRUCTURAL ENGINEERS DRAWINGS FOR DETAILS OF STRUCTURE.
  - STRUCTURAL MODEL TO BE UPDATED TO MATCH DIMENSIONS IN RED.
  - CONTRACTOR TO COORDINATE THE HEIGHT OF DRAINAGE PIPE EXITS THROUGH SLAB WITH FINISHED FLOOR LEVELS.
  - CONDENSATE DRAINAGE OPENINGS TO BE CONFIRMED BY M&E CONSULTANT

Client  
**Lazari Properties 8 Limited**  
 Greater London House  
 Hampstead Road  
 London NW4 0BG  
 United Kingdom  
 Tel +44 20 7388 5444  
 Fax +44 20 7388 6557

Architect  
**marks barfield architects**  
 50 Bromells Road  
 London SW4 0BG  
 United Kingdom  
 Tel +44 20 7501 0180

Stephenson House, 75 Hampstead Road, London, NW1 2PL				
Drawing Title <b>Eighth &amp; Ninth Floor Roof BWIC Plan (Zone 3)</b>				
Job no <b>601</b>	Scale (@ A1) <b>1 : 100</b>	Drawing No <b>A-0992</b>	Revision <b>C10</b>	Status <b>Construction</b>
Date <b>18/04/19</b>	Checked <b>IC</b>			