
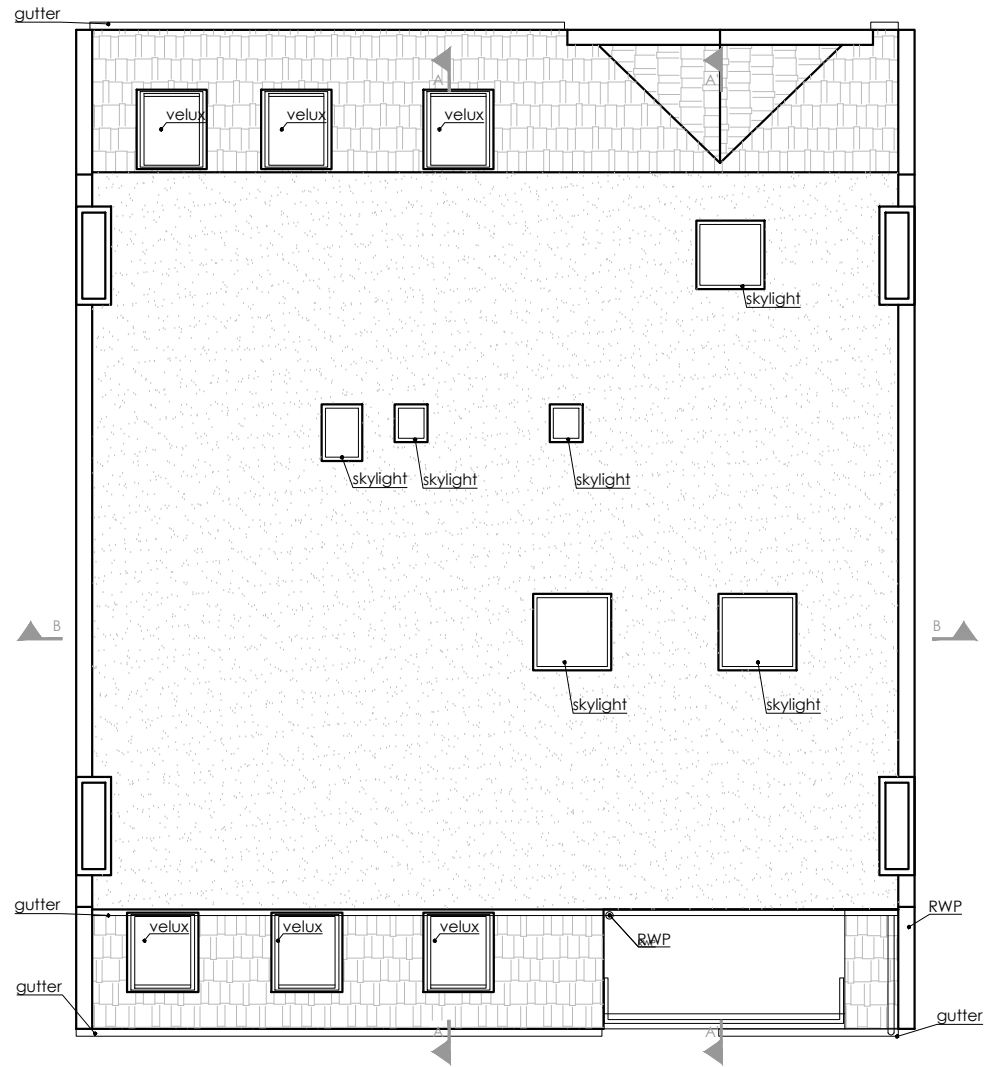
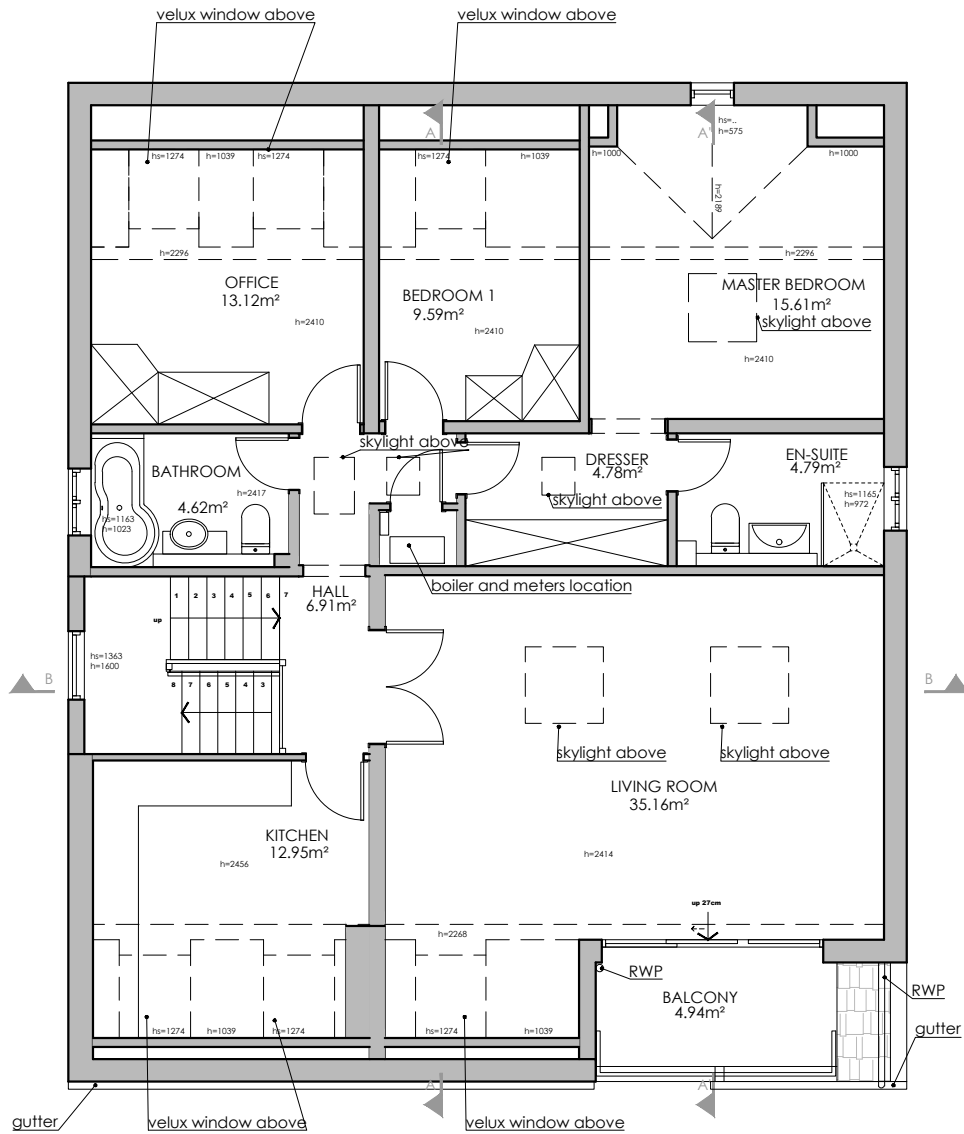
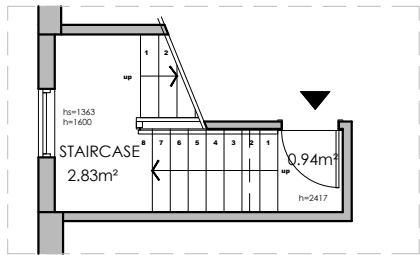



No	Room	Area m²
01	STAIRCASE	3.77
02	HALL	6.91
03	KITCHEN	12.95
04	LIVING ROOM	35.16
05	BATHROOM	4.62
06	OFFICE	13.12
07	BEDROOM 1	9.59
08	MASTER BEDROOM	15.61
09	MASTER DRESSER	4.78
10	MASTER EN-SUITE	4.79
AREA SUM		111.30

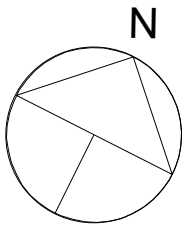


01 EXISTING ENTRANCE PLAN
A-(10)-010 1:50 @ A1, 1:100 @ A3


02 EXISTING FLOOR PLAN
A-(10)-010 1:50 @ A1, 1:100 @ A3

03 EXISTING ROOF PLAN
A-(10)-010 1:50 @ A1, 1:100 @ A3

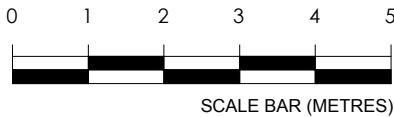


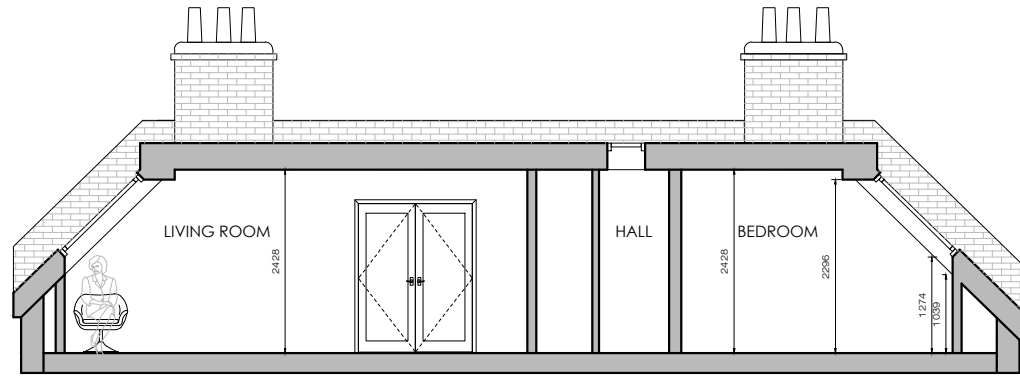


04 EXISTING SECTION A-A
A-(11)-010 1:50 @ A1, 1:100 @ A3

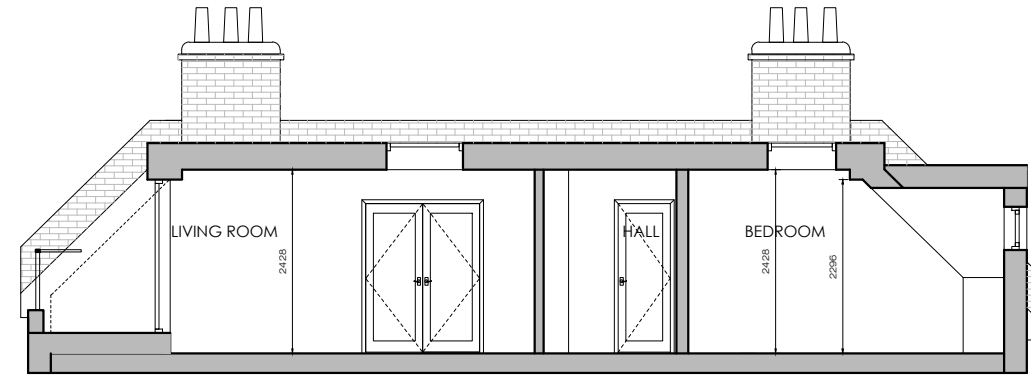

05 EXISTING SECTION A'-A'
A-(11)-010 1:50 @ A1, 1:100 @ A3

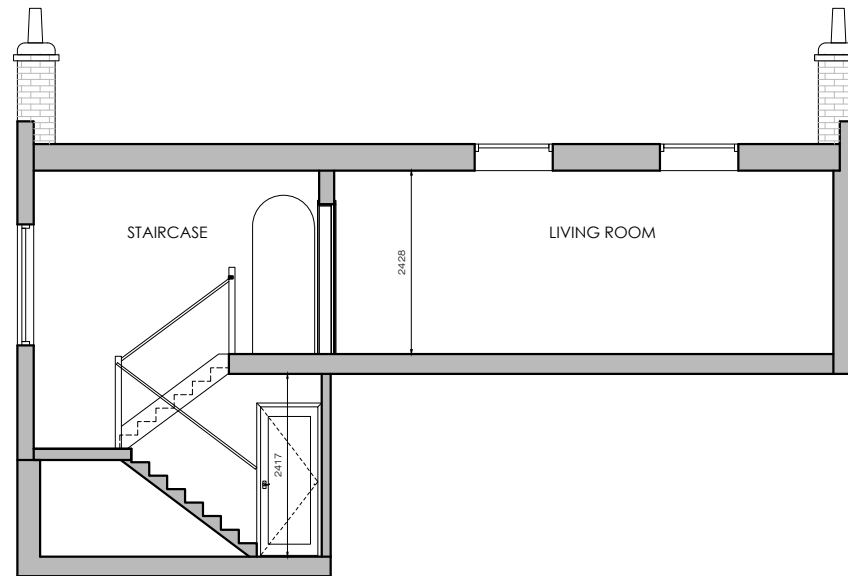


06 EXISTING SECTION B-B
A-(11)-010 1:50 @ A1, 1:100 @ A3

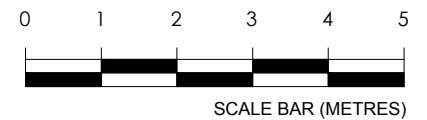



07
A-(12)-010

EXISTING REAR ELEVATION
1:50 @ A1, 1:100 @ A3

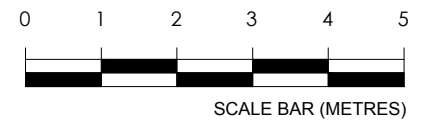

PROJECT NAME:

CLIENT/PROJECT:

NOTES:

All dimensions in millimetres.

All dimensions and levels are to be checked on site by the main contractor prior to commencing excavation works. Any discrepancy is to be reported back to the designer for instruction.

This drawing is the property of VORBILD ARCHITECTURE LIMITED and may not be reproduced or disclosed to a third party in any form without written permission.

ARCHITECTURE:



VORBILD
ARCHITECTURE

www.vorbild.co.uk

info@vorbild.co.uk

CONSTRUCTION:

INSTALLATIONS:

INSTALLATIONS:

SHEET TITLE:

EXISTING
REAR ELEVATION

DRAWING STATUS:

FOR PLANNING

DRAWN BY:

TP

APPROVED:

MS

JOB NUMBER:

1192

DRAWING No:

A-(12)-010

SCALE:


1:100

DATE:

03.10.2022

Rev. No.:


1192 69 Greencroft Garden, London NW6 3LJ

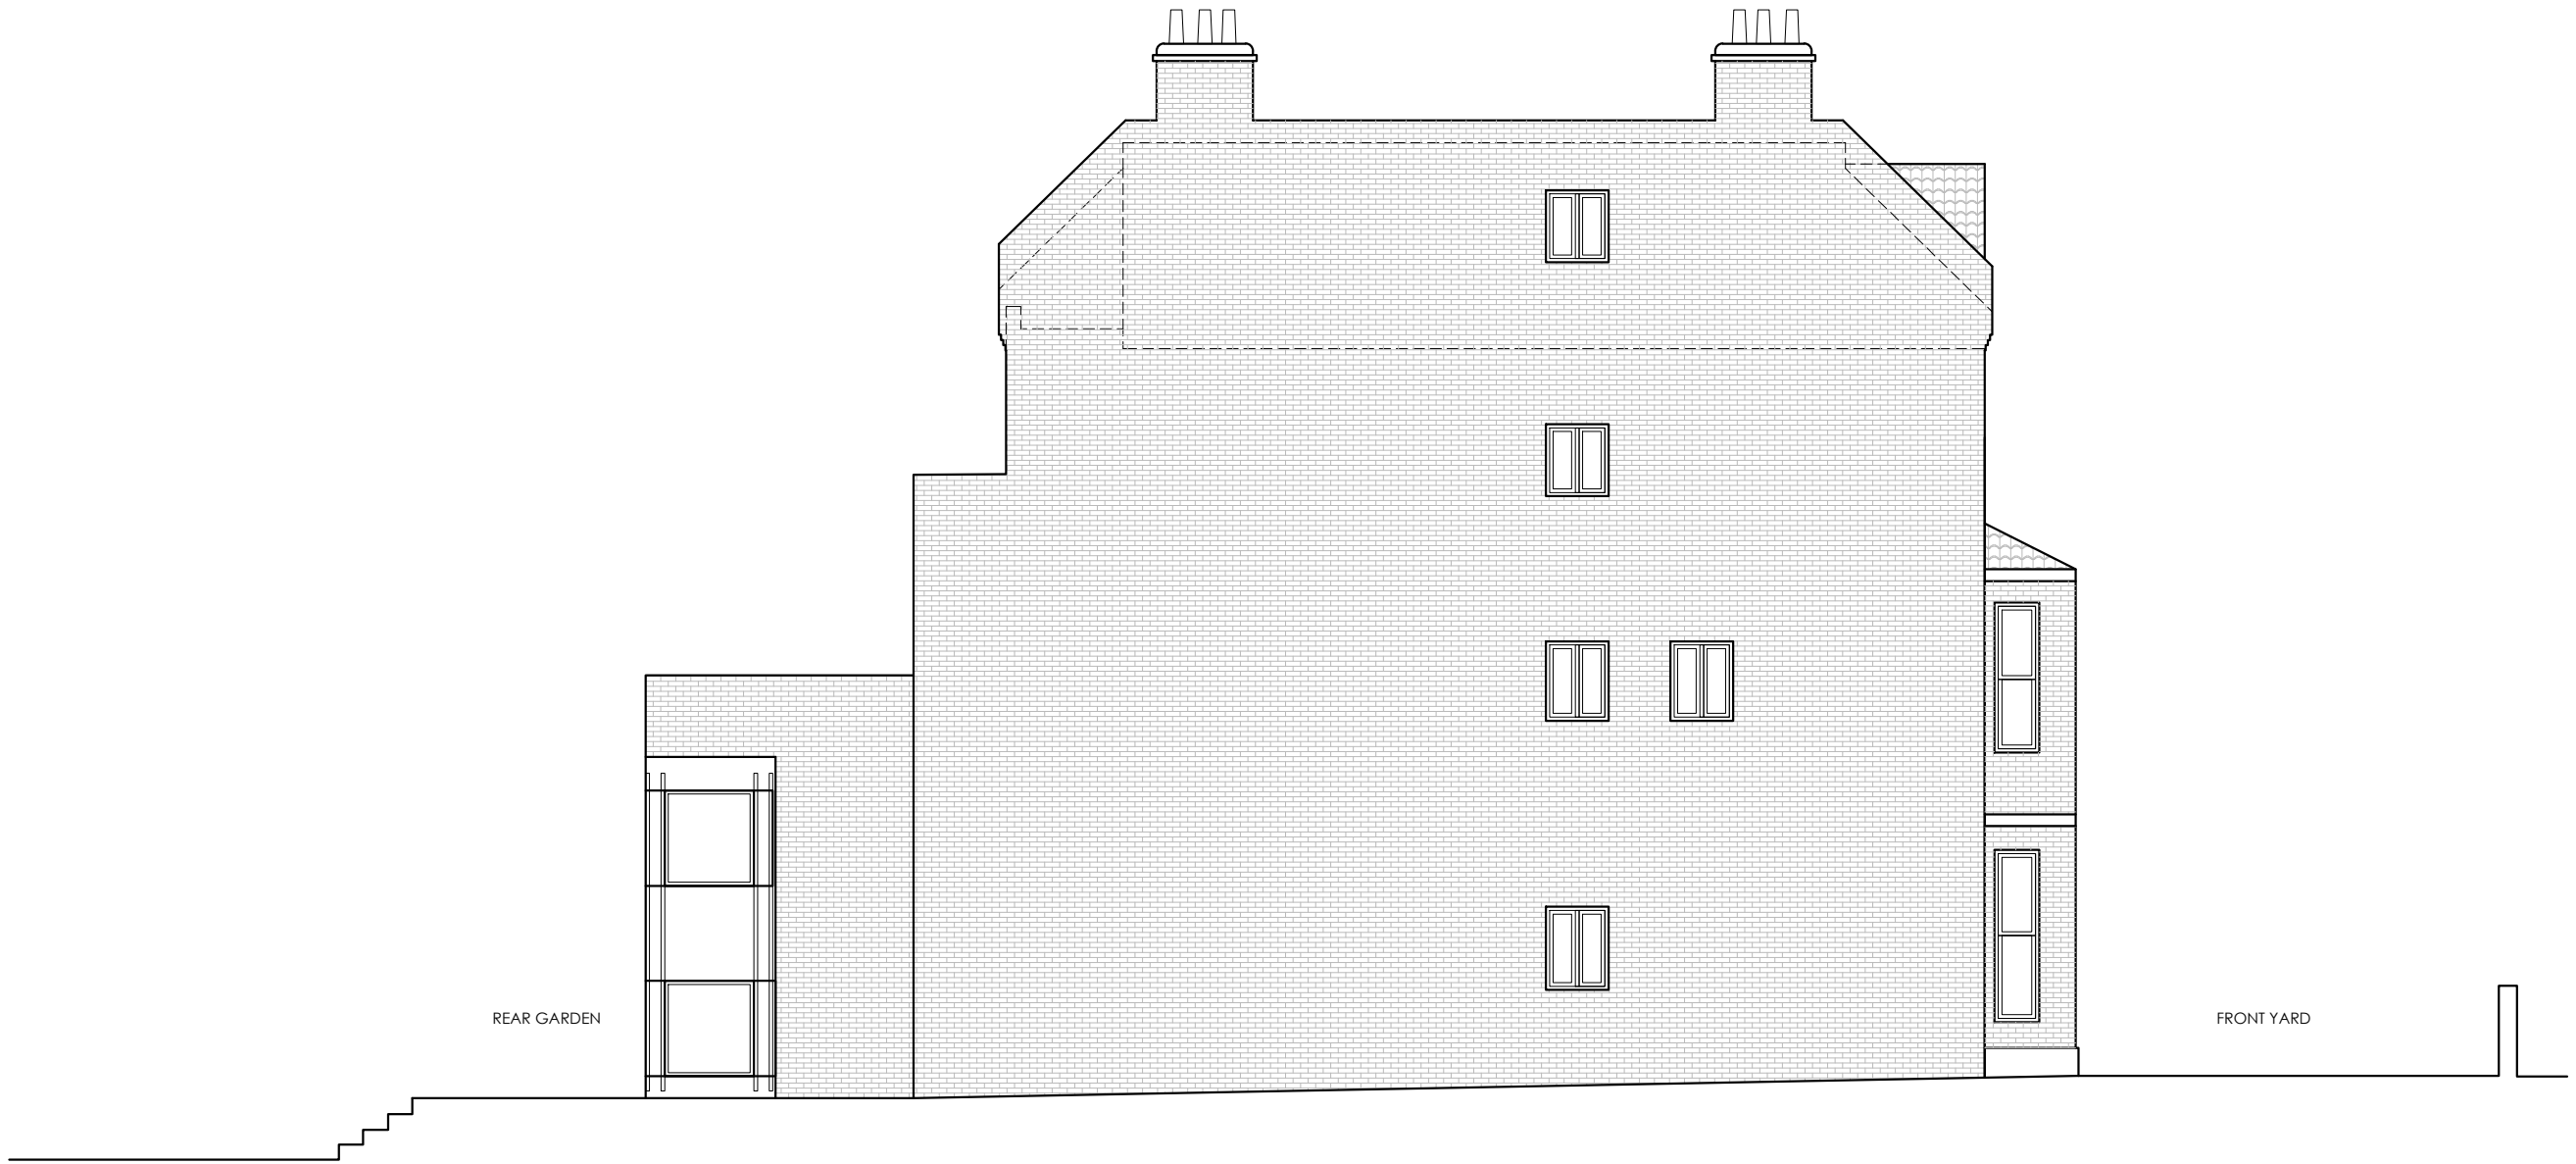


08
A-(12)-011

EXISTING SIDE - EAST ELEVATION

1:50 @ A1, 1:100 @ A3

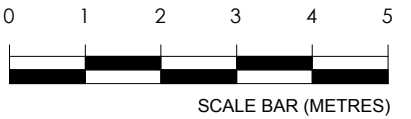


PROJECT NAME:	CLIENT/PROJECT:	NOTES :	ARCHITECTURE:	CONSTRUCTION:	SHEET TITLE:	DRAWING STATUS:	JOB NUMBER:
1192	69 Greencroft Garden, London NW6 3LJ	All dimensions in millimetres. All dimensions and levels are to be checked on site by the main contractor prior to commencing excavation works. Any discrepancy is to be reported back to the designer for instruction. This drawing is the property of VORBILD ARCHITECTURE LIMITED and may not be reproduced or disclosed to a third party in any form without written permission	 www.vorbild.co.uk info@vorbild.co.uk		EXISTING SIDE ELEVATION	FOR PLANNING	1192
				INSTALLATIONS:		DRAWN BY:	DRAWING No:
				INSTALLATIONS:		TP	A-(12)-011
						APPROVED:	SCALE: DATE: Rev. No.:
						MS	1:100 03.10.2022

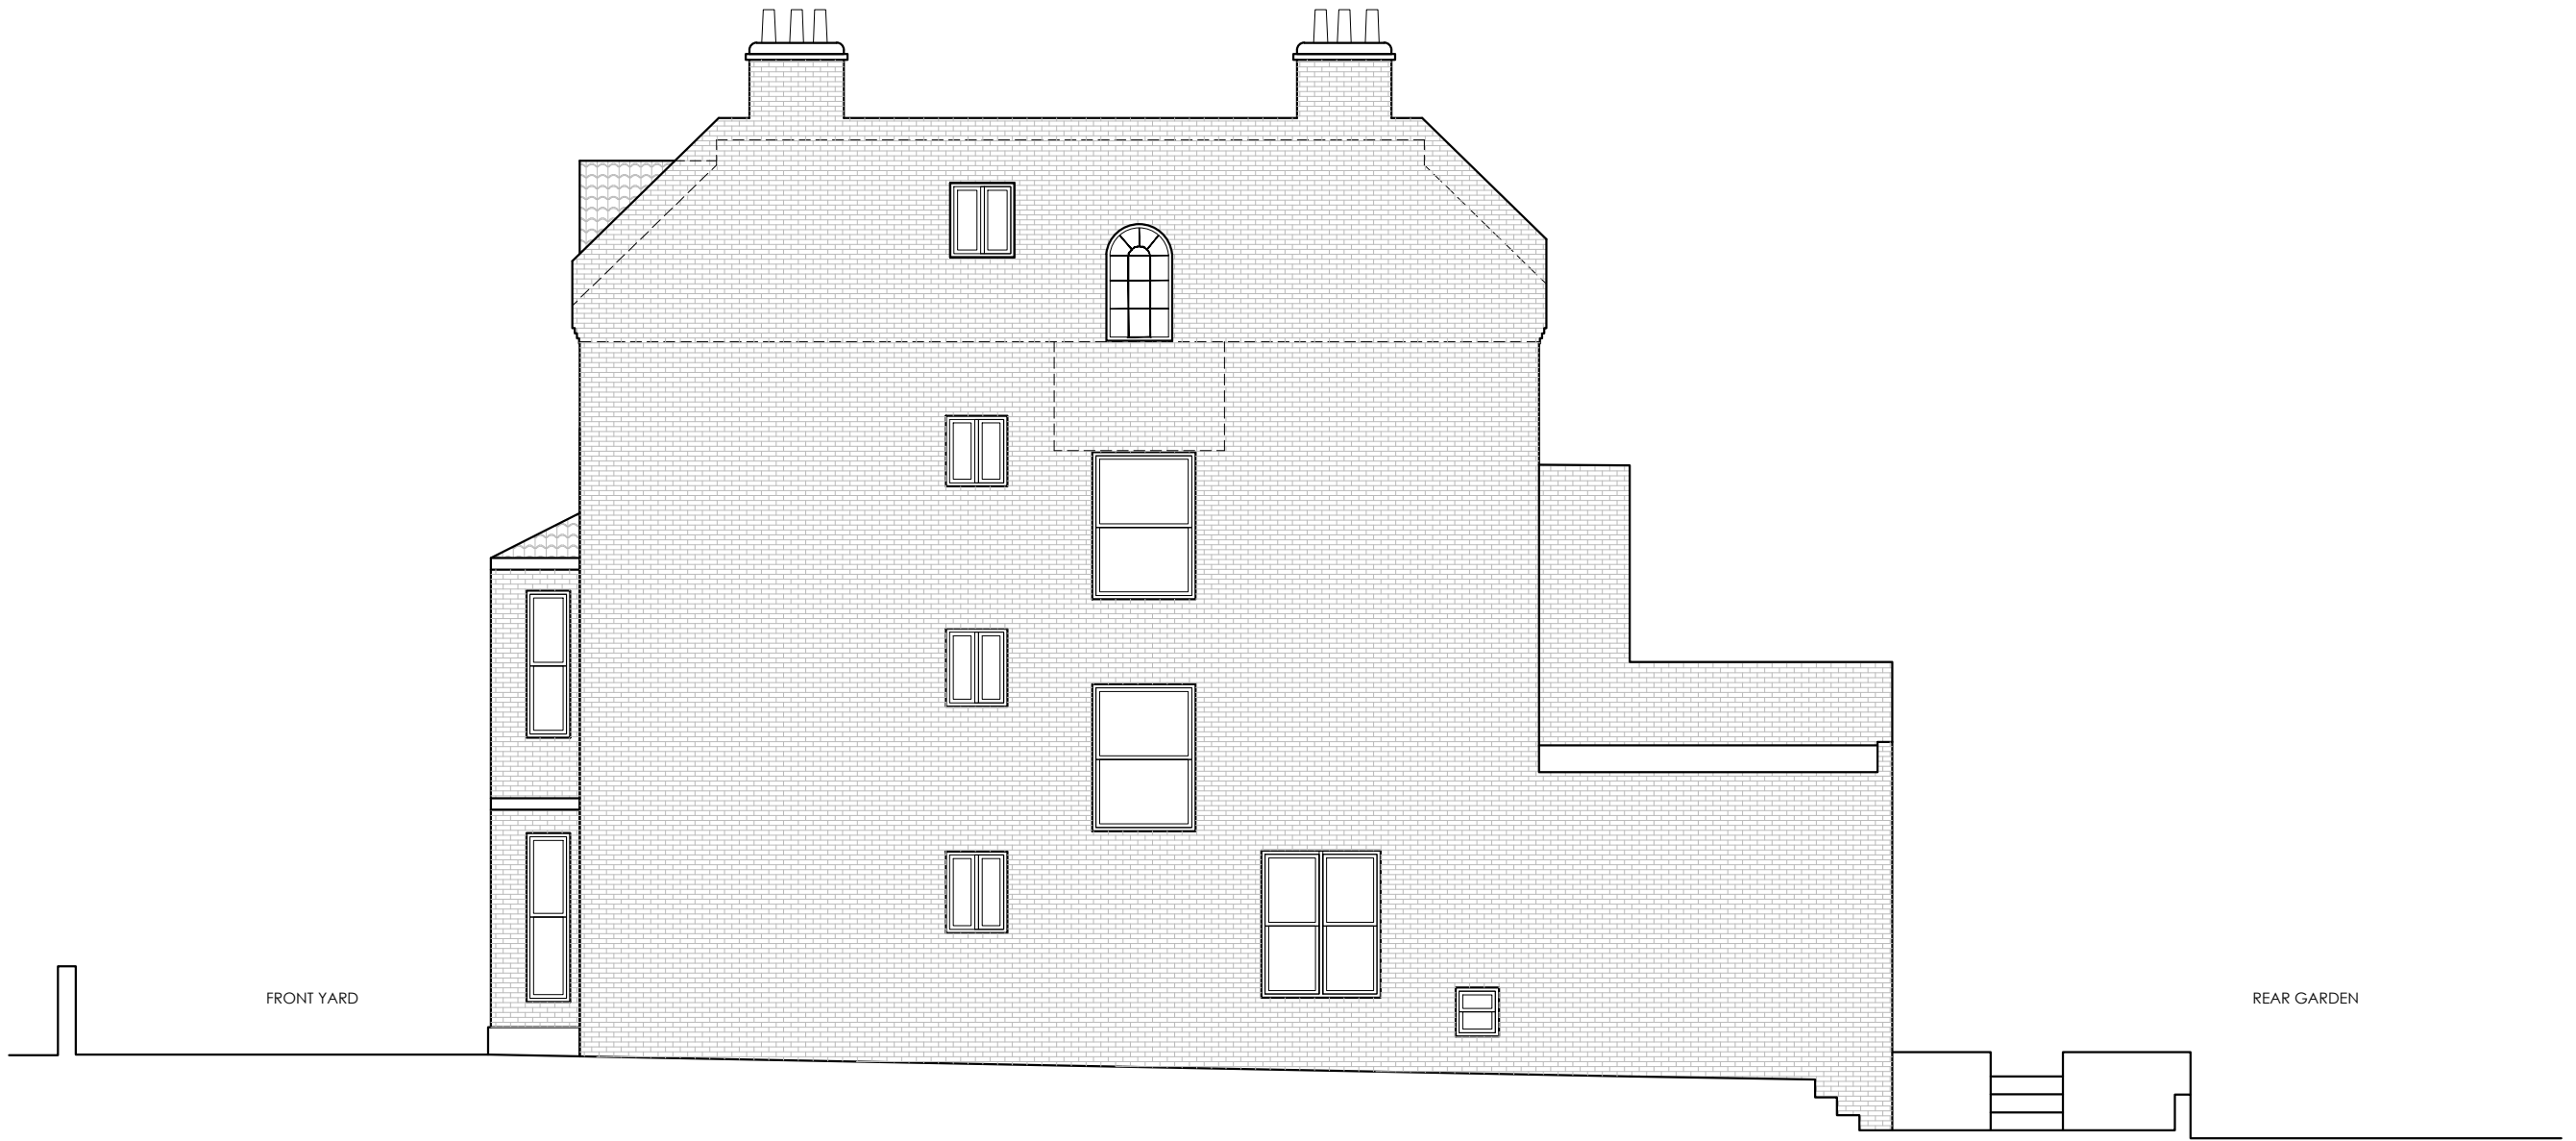

09
A-(12)-012

EXISTING SIDE - WEST ELEVATION

1:50 @ A1, 1:100 @ A3

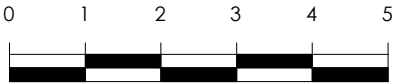

SCALE BAR (METRES)

PROJECT NAME:

CLIENT/PROJECT:

NOTES:

All dimensions in millimetres.

All dimensions and levels are to be checked on site by the main contractor prior to commencing excavation works. Any discrepancy is to be reported back to the designer for instruction.

This drawing is the property of VORBILD ARCHITECTURE LIMITED and may not be reproduced or disclosed to a third party in any form without written permission.

ARCHITECTURE:



VORBILD
ARCHITECTURE

www.vorbild.co.uk

info@vorbild.co.uk

CONSTRUCTION:

INSTALLATIONS:

INSTALLATIONS:

SHEET TITLE:

EXISTING
SIDE ELEVATION

DRAWING STATUS:

FOR PLANNING

DRAWN BY:

TP

APPROVED:

MS

SIGNATURE:

SIGNATURE:

JOB NUMBER:

1192

DRAWING No:

A-(12)-012

SCALE:

1:100

DATE:




03.10.2022

Rev. No.:

1192

69 Greencroft Garden, London NW6 3LJ


No	Room	Area m²
01	STAIRCASE	3.77
02	HALL	7.16
03	KITCHEN	13.94
04	LIVING ROOM	35.75
05	BATHROOM	4.62
06	GUEST BEDR./OFFICE	15.21
07	NURSERY	11.09
08	MASTER BEDROOM	15.61
09	MASTER DRESSER	4.78
10	MASTER EN-SUITE	4.79
AREA SUM		116.72

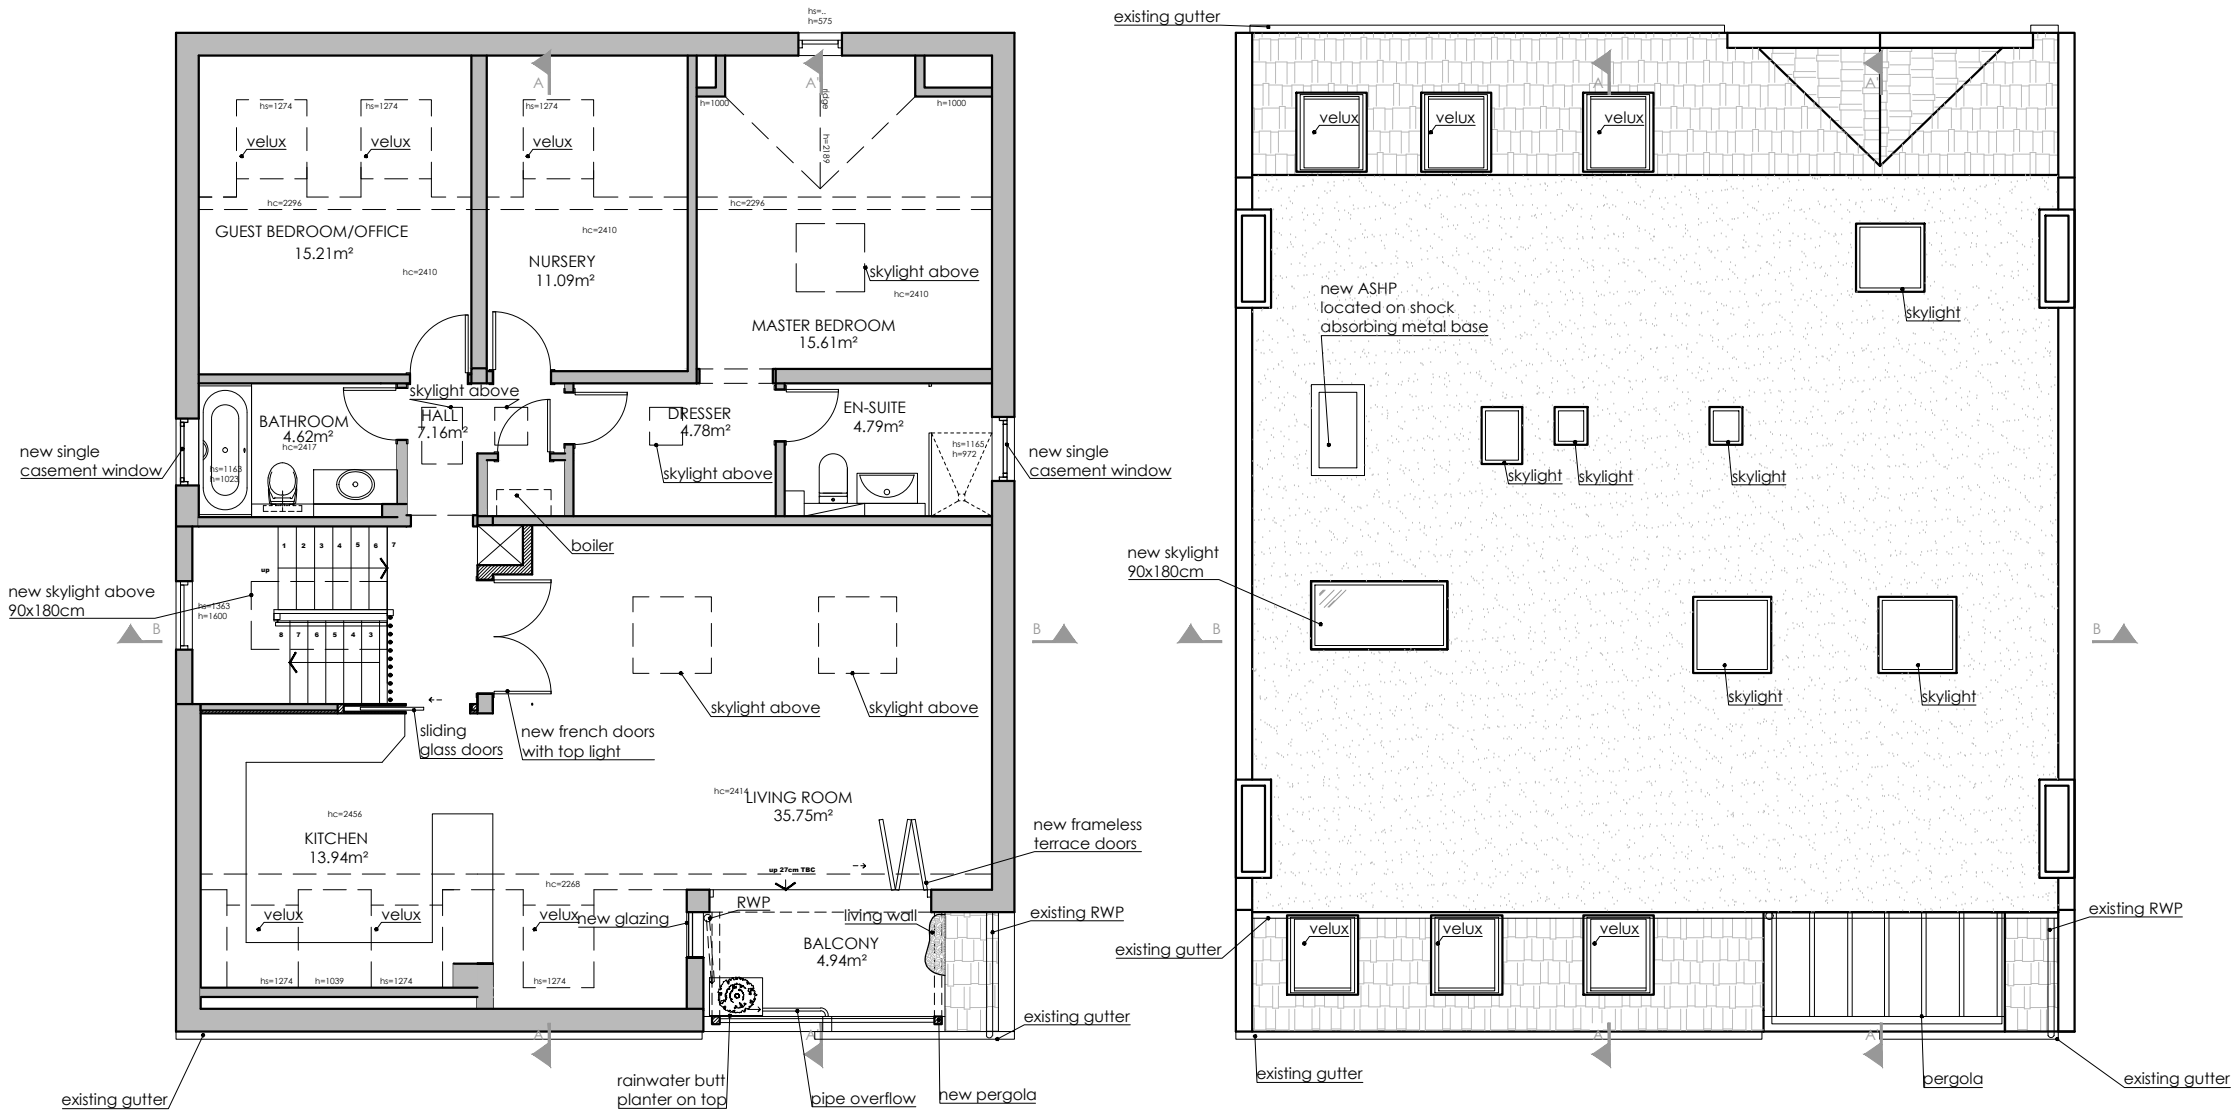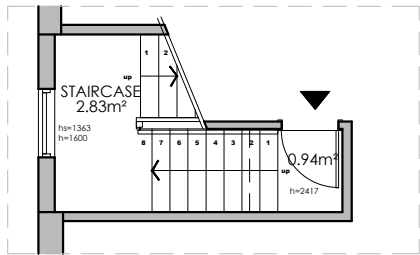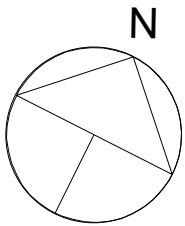


01 PROPOSED ENTRANCE PLAN
A-(13)-010 1:50 @ A1, 1:100 @ A3


02 PROPOSED FLOOR PLAN
A-(13)-010 1:50 @ A1, 1:100 @ A3

03 PROPOSED ROOF PLAN
A-(13)-010 1:50 @ A1, 1:100 @ A3

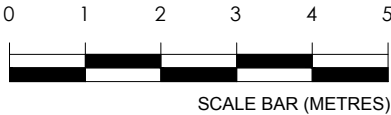


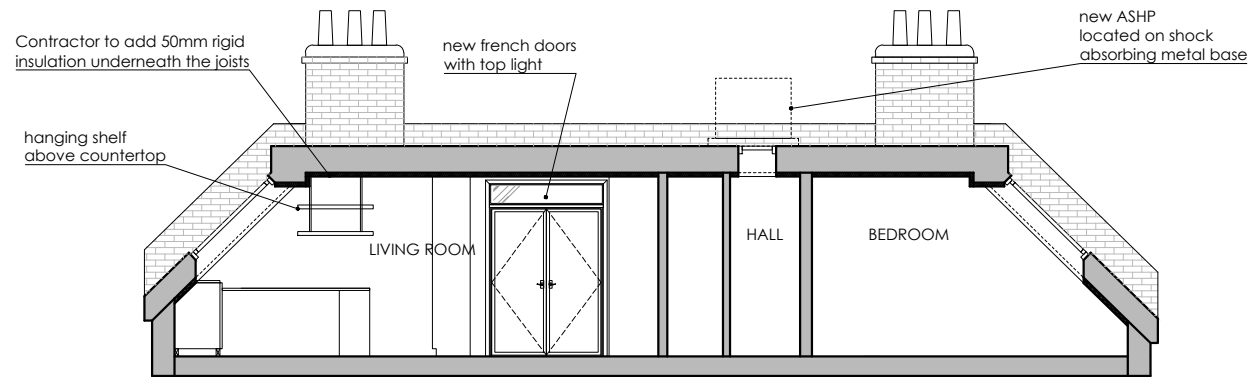


04 PROPOSED SECTION A-A
A-(14)-010 1:50 @ A1, 1:100 @ A3

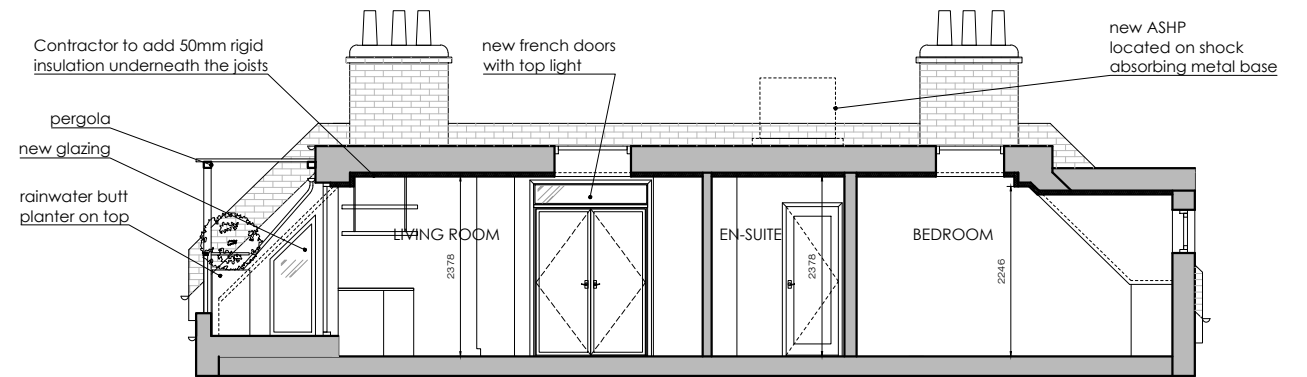

05 PROPOSED SECTION A'-A'
A-(14)-010 1:50 @ A1, 1:100 @ A3

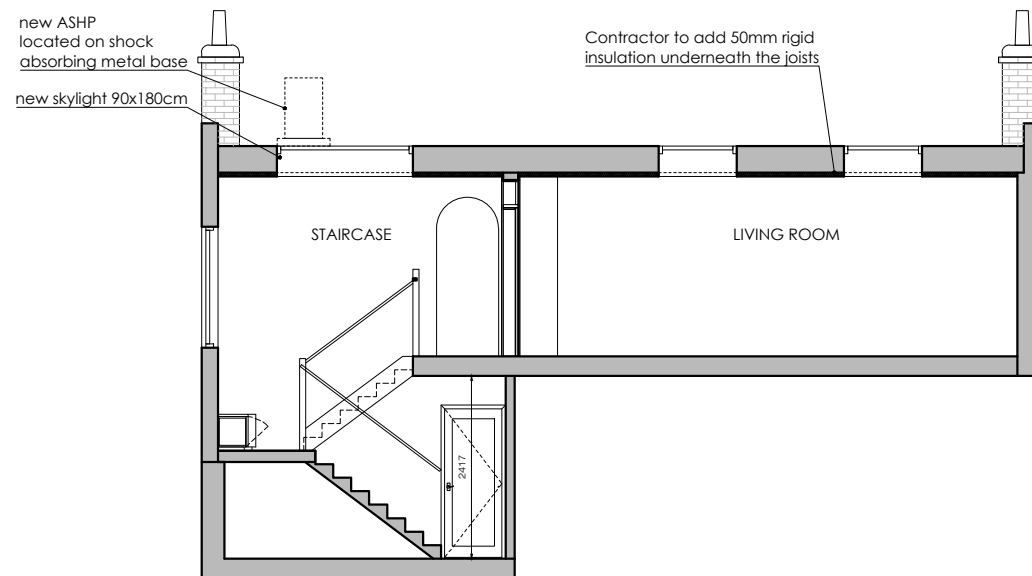


06 PROPOSED SECTION B-B
A-(14)-010 1:50 @ A1, 1:100 @ A3

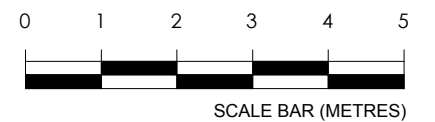




07
A-(15)-010

PROPOSED REAR ELEVATION
1:50 @ A1, 1:100 @ A3

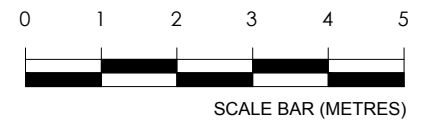



PROJECT NAME:	CLIENT/PROJECT:	NOTES :	ARCHITECTURE:	CONSTRUCTION:	SHEET TITLE:	DRAWING STATUS:	JOB NUMBER:
1192	69 Greencroft Garden, London NW6 3LJ	All dimensions in millimetres. All dimensions and levels are to be checked on site by the main contractor prior to commencing excavation works. Any discrepancy is to be reported back to the designer for instruction. This drawing is the property of VORBILD ARCHITECTURE LIMITED and may not be reproduced or disclosed to a third party in any form without written permission	 www.vorbild.co.uk info@vorbild.co.uk	INSTALLATIONS:	PROPOSED REAR ELEVATION	FOR PLANNING	1192
				INSTALLATIONS:		DRAWN BY:	DRAWING No:
						TP	A-(15)-010
						APPROVED:	SCALE: DATE: Rev. No.:
						MS	1:100 03.10.2022

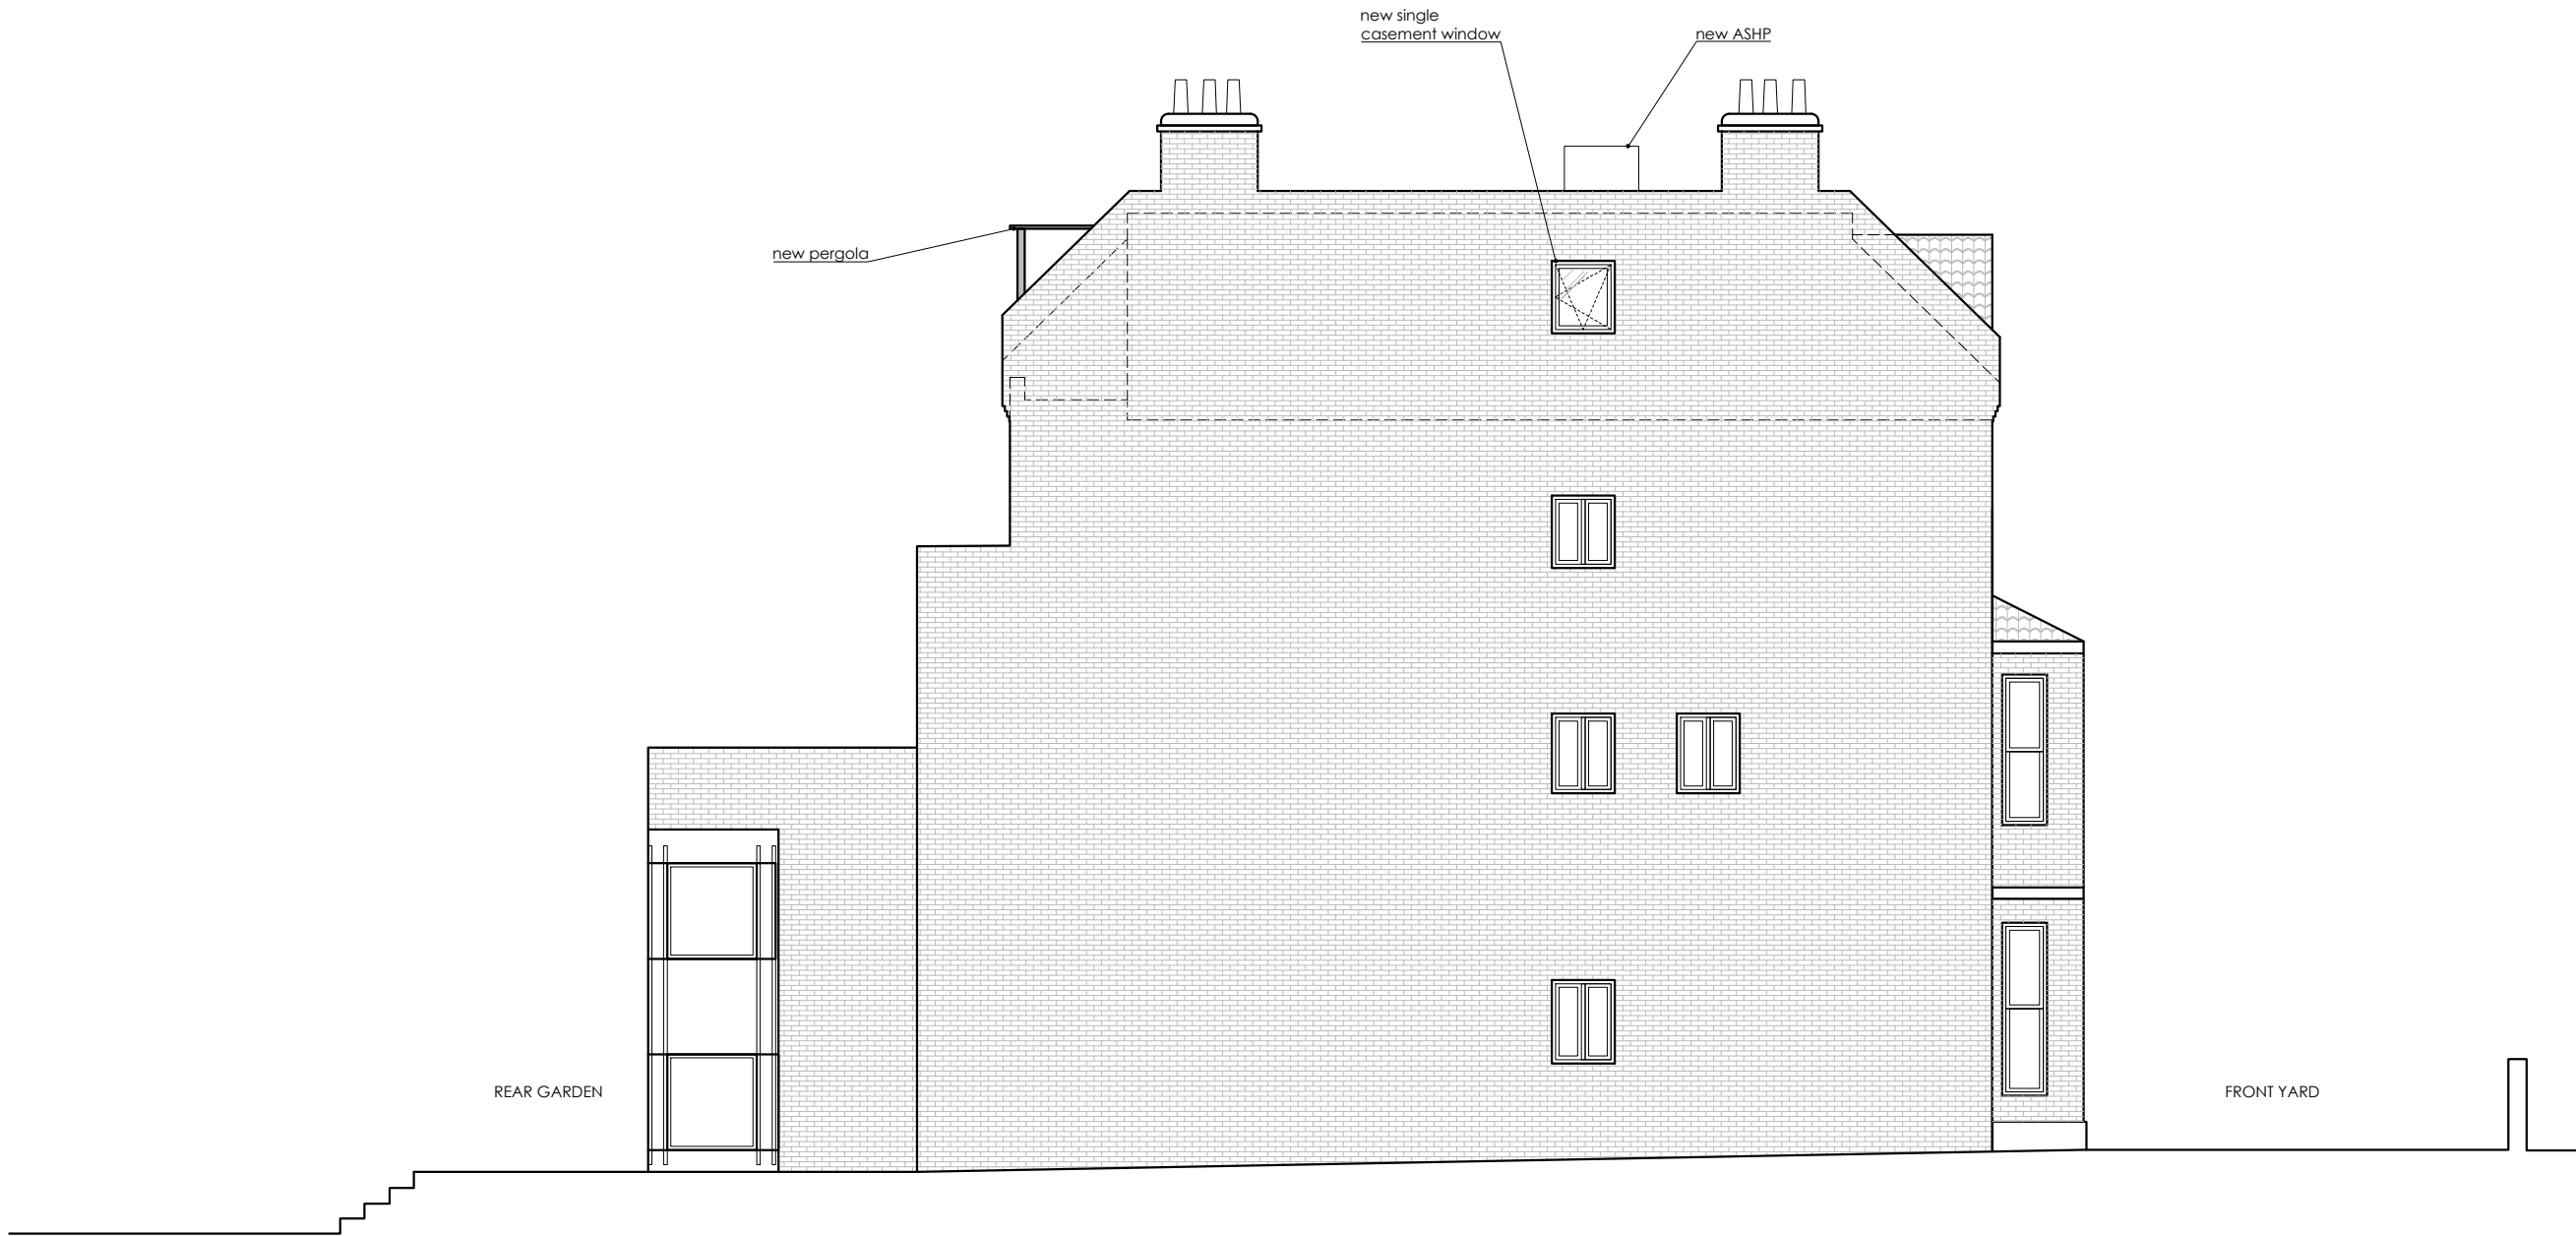


08
A-(15)-011

PROPOSED SIDE - EAST ELEVATION
1:50 @ A1, 1:100 @ A3

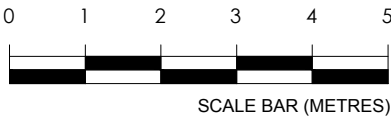



PROJECT NAME:	CLIENT/PROJECT:	NOTES :	ARCHITECTURE:	CONSTRUCTION:	SHEET TITLE:	DRAWING STATUS:	JOB NUMBER:
1192	69 Greencroft Garden, London NW6 3LJ	All dimensions in millimetres. All dimensions and levels are to be checked on site by the main contractor prior to commencing excavation works. Any discrepancy is to be reported back to the designer for instruction. This drawing is the property of VORBILD ARCHITECTURE LIMITED and may not be reproduced or disclosed to a third party in any form without written permission	 www.vorbild.co.uk info@vorbild.co.uk		PROPOSED SIDE ELEVATION	FOR PLANNING	1192
				INSTALLATIONS:		DRAWN BY:	DRAWING No:
				INSTALLATIONS:		TP	A-(15)-011
						APPROVED:	SCALE: DATE: Rev. No.:
						MS	1:100 03.10.2022

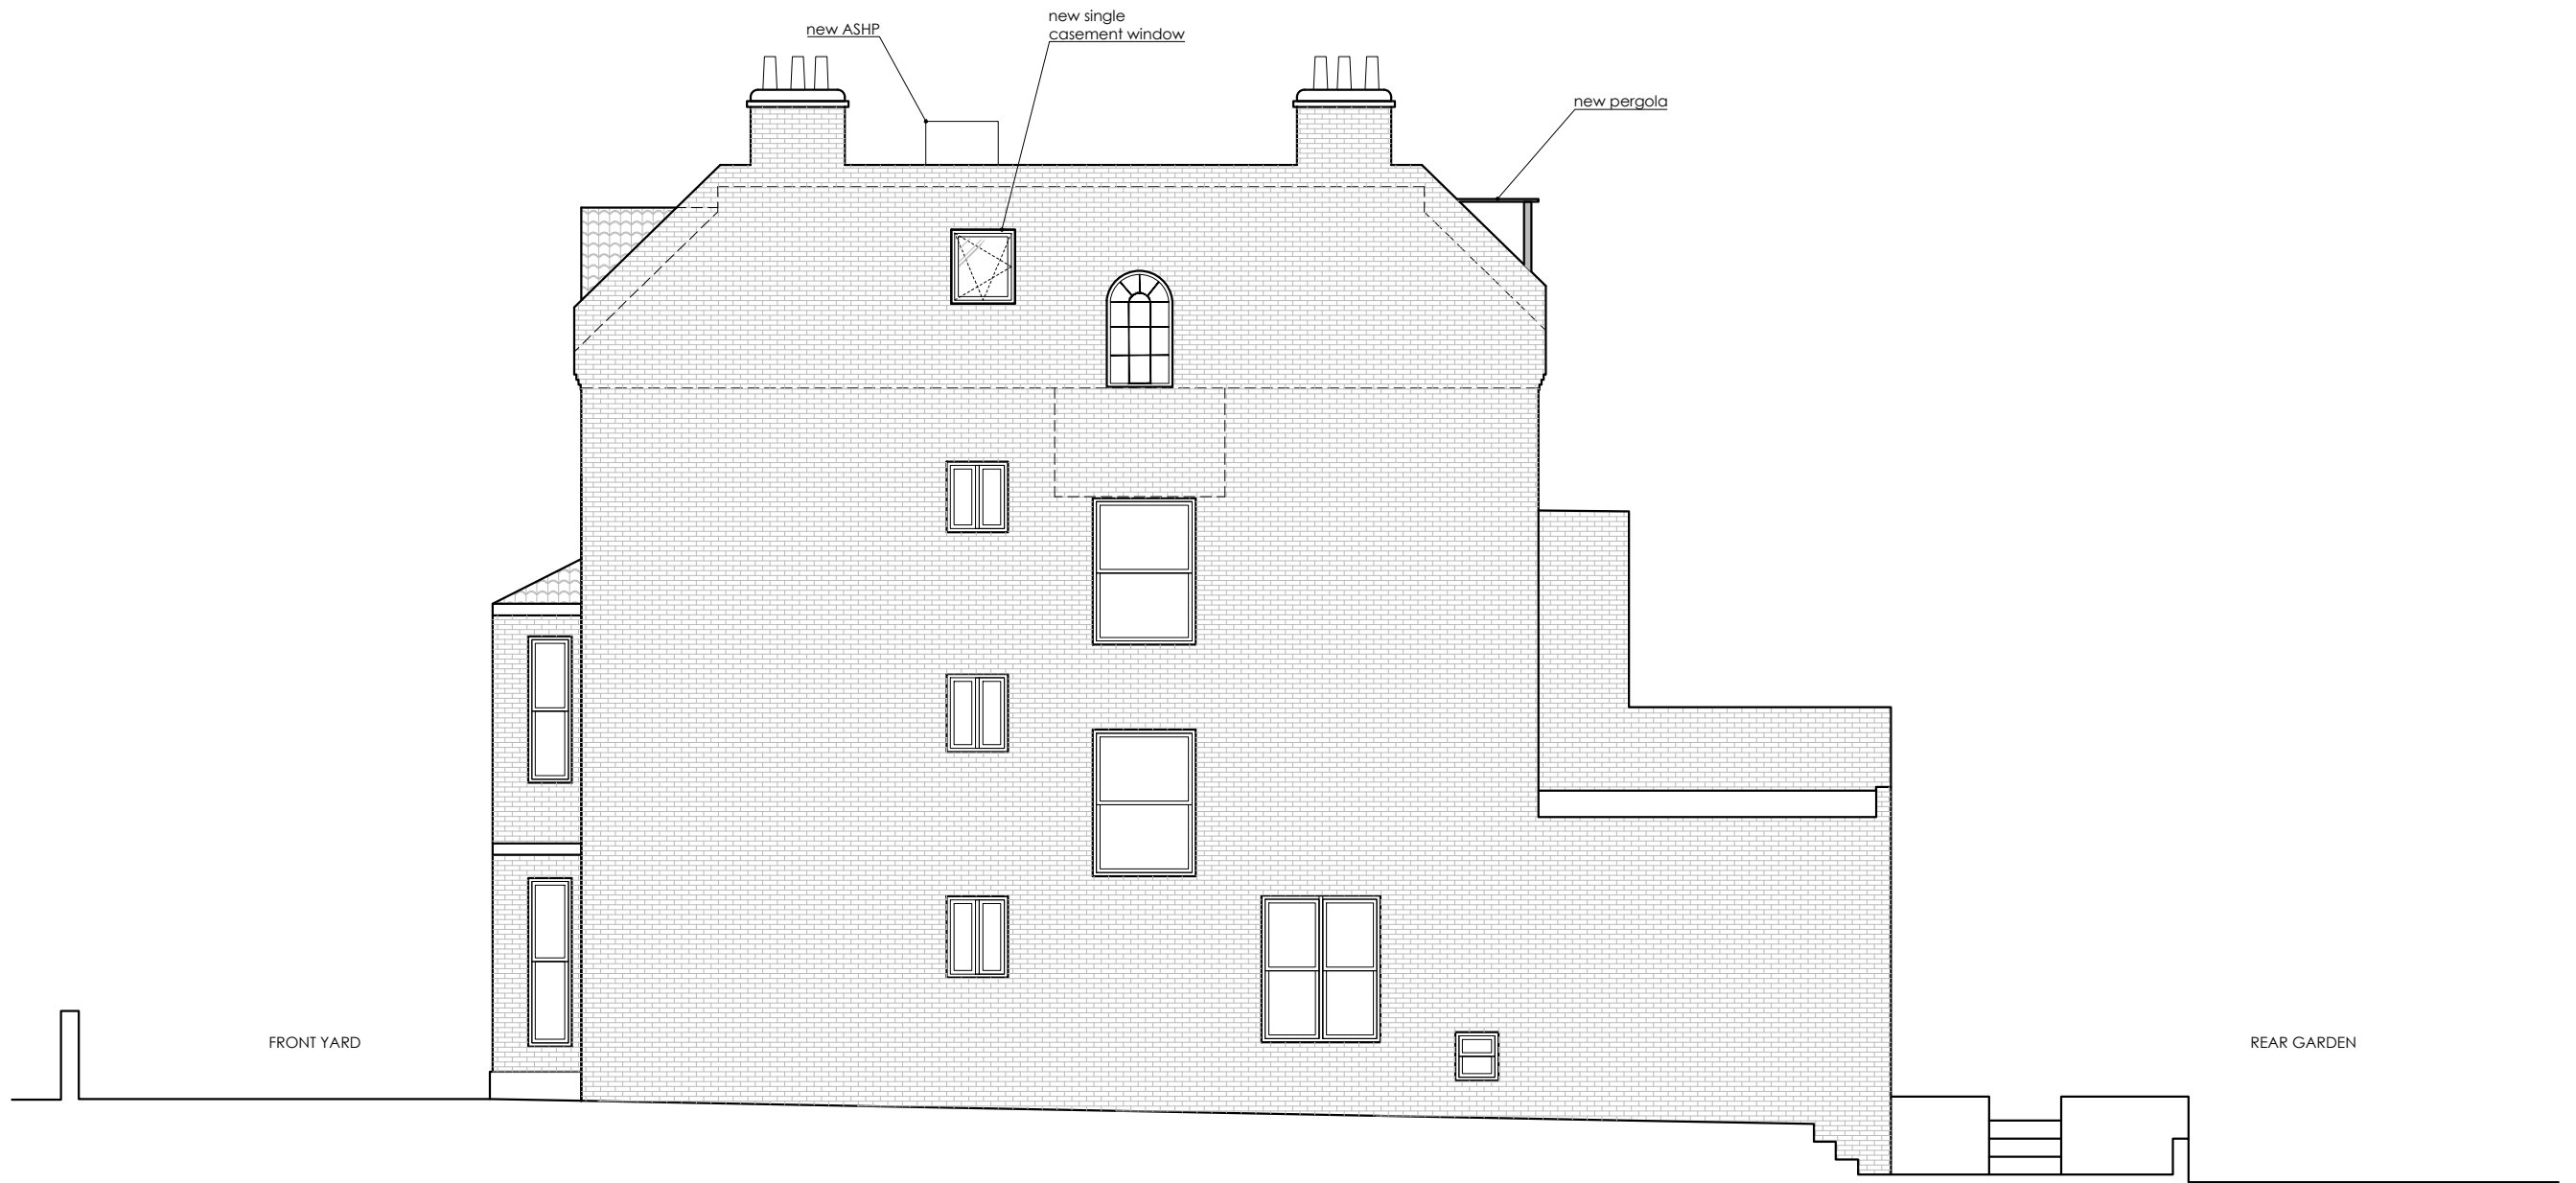

09
A-(15)-012

PROPOSED SIDE - WEST ELEVATION
1:50 @ A1, 1:100 @ A3

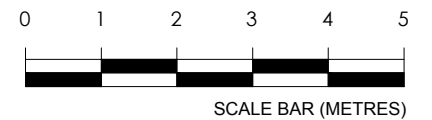

PROJECT NAME:	CLIENT/PROJECT:	NOTES :	ARCHITECTURE:	CONSTRUCTION:	SHEET TITLE:	DRAWING STATUS:	JOB NUMBER:
1192	69 Greencroft Garden, London NW6 3LJ	All dimensions in millimetres. All dimensions and levels are to be checked on site by the main contractor prior to commencing excavation works. Any discrepancy is to be reported back to the designer for instruction. This drawing is the property of VORBILD ARCHITECTURE LIMITED and may not be reproduced or disclosed to a third party in any form without written permission	 www.vorbild.co.uk info@vorbild.co.uk		PROPOSED SIDE ELEVATION	FOR PLANNING	1192
				INSTALLATIONS:		DRAWN BY:	DRAWING No:
				INSTALLATIONS:		TP	A-(15)-012
						APPROVED:	SCALE: DATE: Rev. No.:
						MS	1:100 03.10.2022