

Disclaimer:

- Do not scale from this drawing.
- Discrepancies must be reported immediately to the Architect before proceeding.
- Only figured dimensions are to be used.
- Check all dimensions on site before fabrication or setting out.
- This document is copyright and may not be reproduced without permission of the owner.

Purpose of Issue:
ISSUED FOR PLANNING

Previous Sheet Number:
SC_GRID_0_A_PL099

Rev:	Notes:	Date:	Dwn:	Iss:
P1	NMA Planning Submission	10.07.2017	BCR	MKP
P2	NMA Planning Submission	17.08.2017	BCR	MKP
P3	NMA Planning Submission	23.08.2017	BCR	MKP
P4	NMA Planning Submission	10.10.2017	BCR	MKP
P5	NMA Planning Submission	30.08.2018	AS	MKP
P6	NMA 2 Planning Submission	21.03.2022	HS	BCR


Annotation Key

Layout changes include:

- A Removal of Goods Lifts
- B Reconfiguration of community use
- C Reconfiguration of bin store
- D Relocation of cycle store

General layout changes:

- Reconfiguration of plant and services
- Reconfiguration of internal access to car park
- Introduction of bin store connection to car park
- Basement footprint reduced

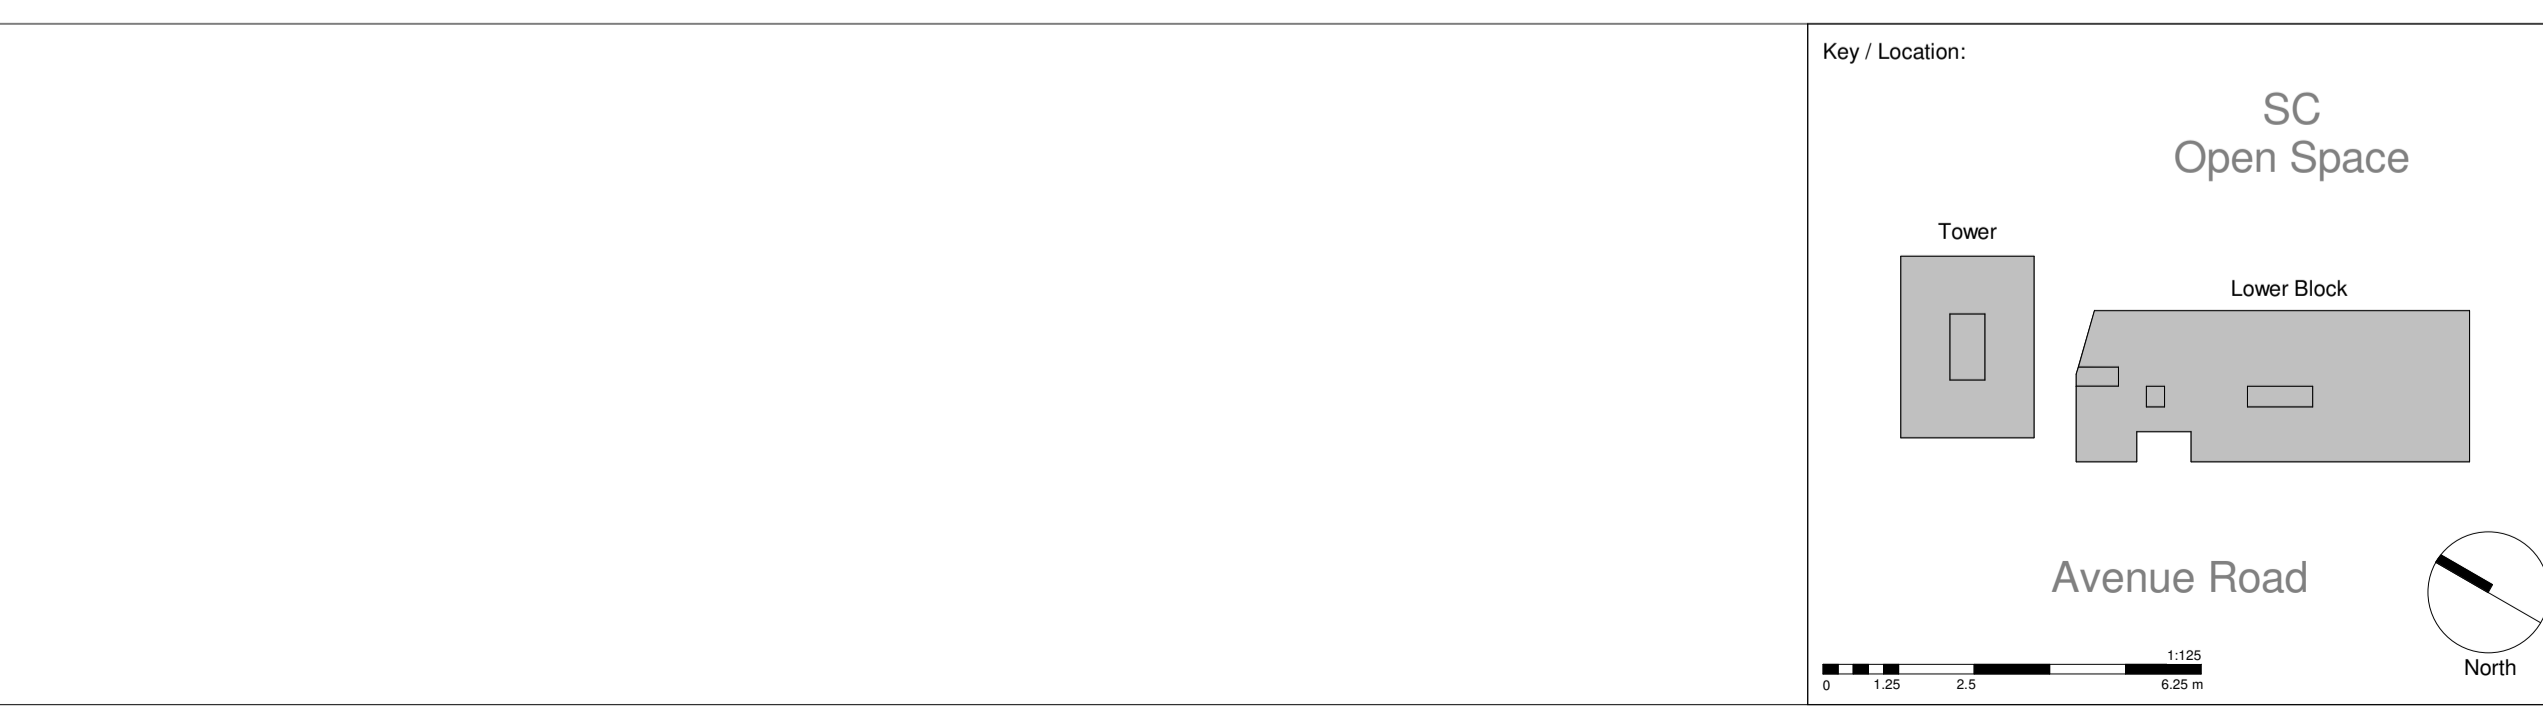

GRID architects

128 Southwark Street,
London SE1 0SW

+44 (0) 20 7593 3260 info@gridarchitects.co.uk www.gridarchitects.co.uk


Essential Living

Project:
100 Avenue Road Construction
100 Avenue Road, London

Drawing Title:
GA Plan
Basement Floor Plan

Drawn by: BCR	Issued by: MKP	Date of First Issue: 10.07.2017
GRID Project No: 15050	Scale @A1: 1 : 125	
Drawing No: SC-GRID-0_A_PL099	Revision: P6	

All reproduction, copyright & intellectual property rights reserved © 2016

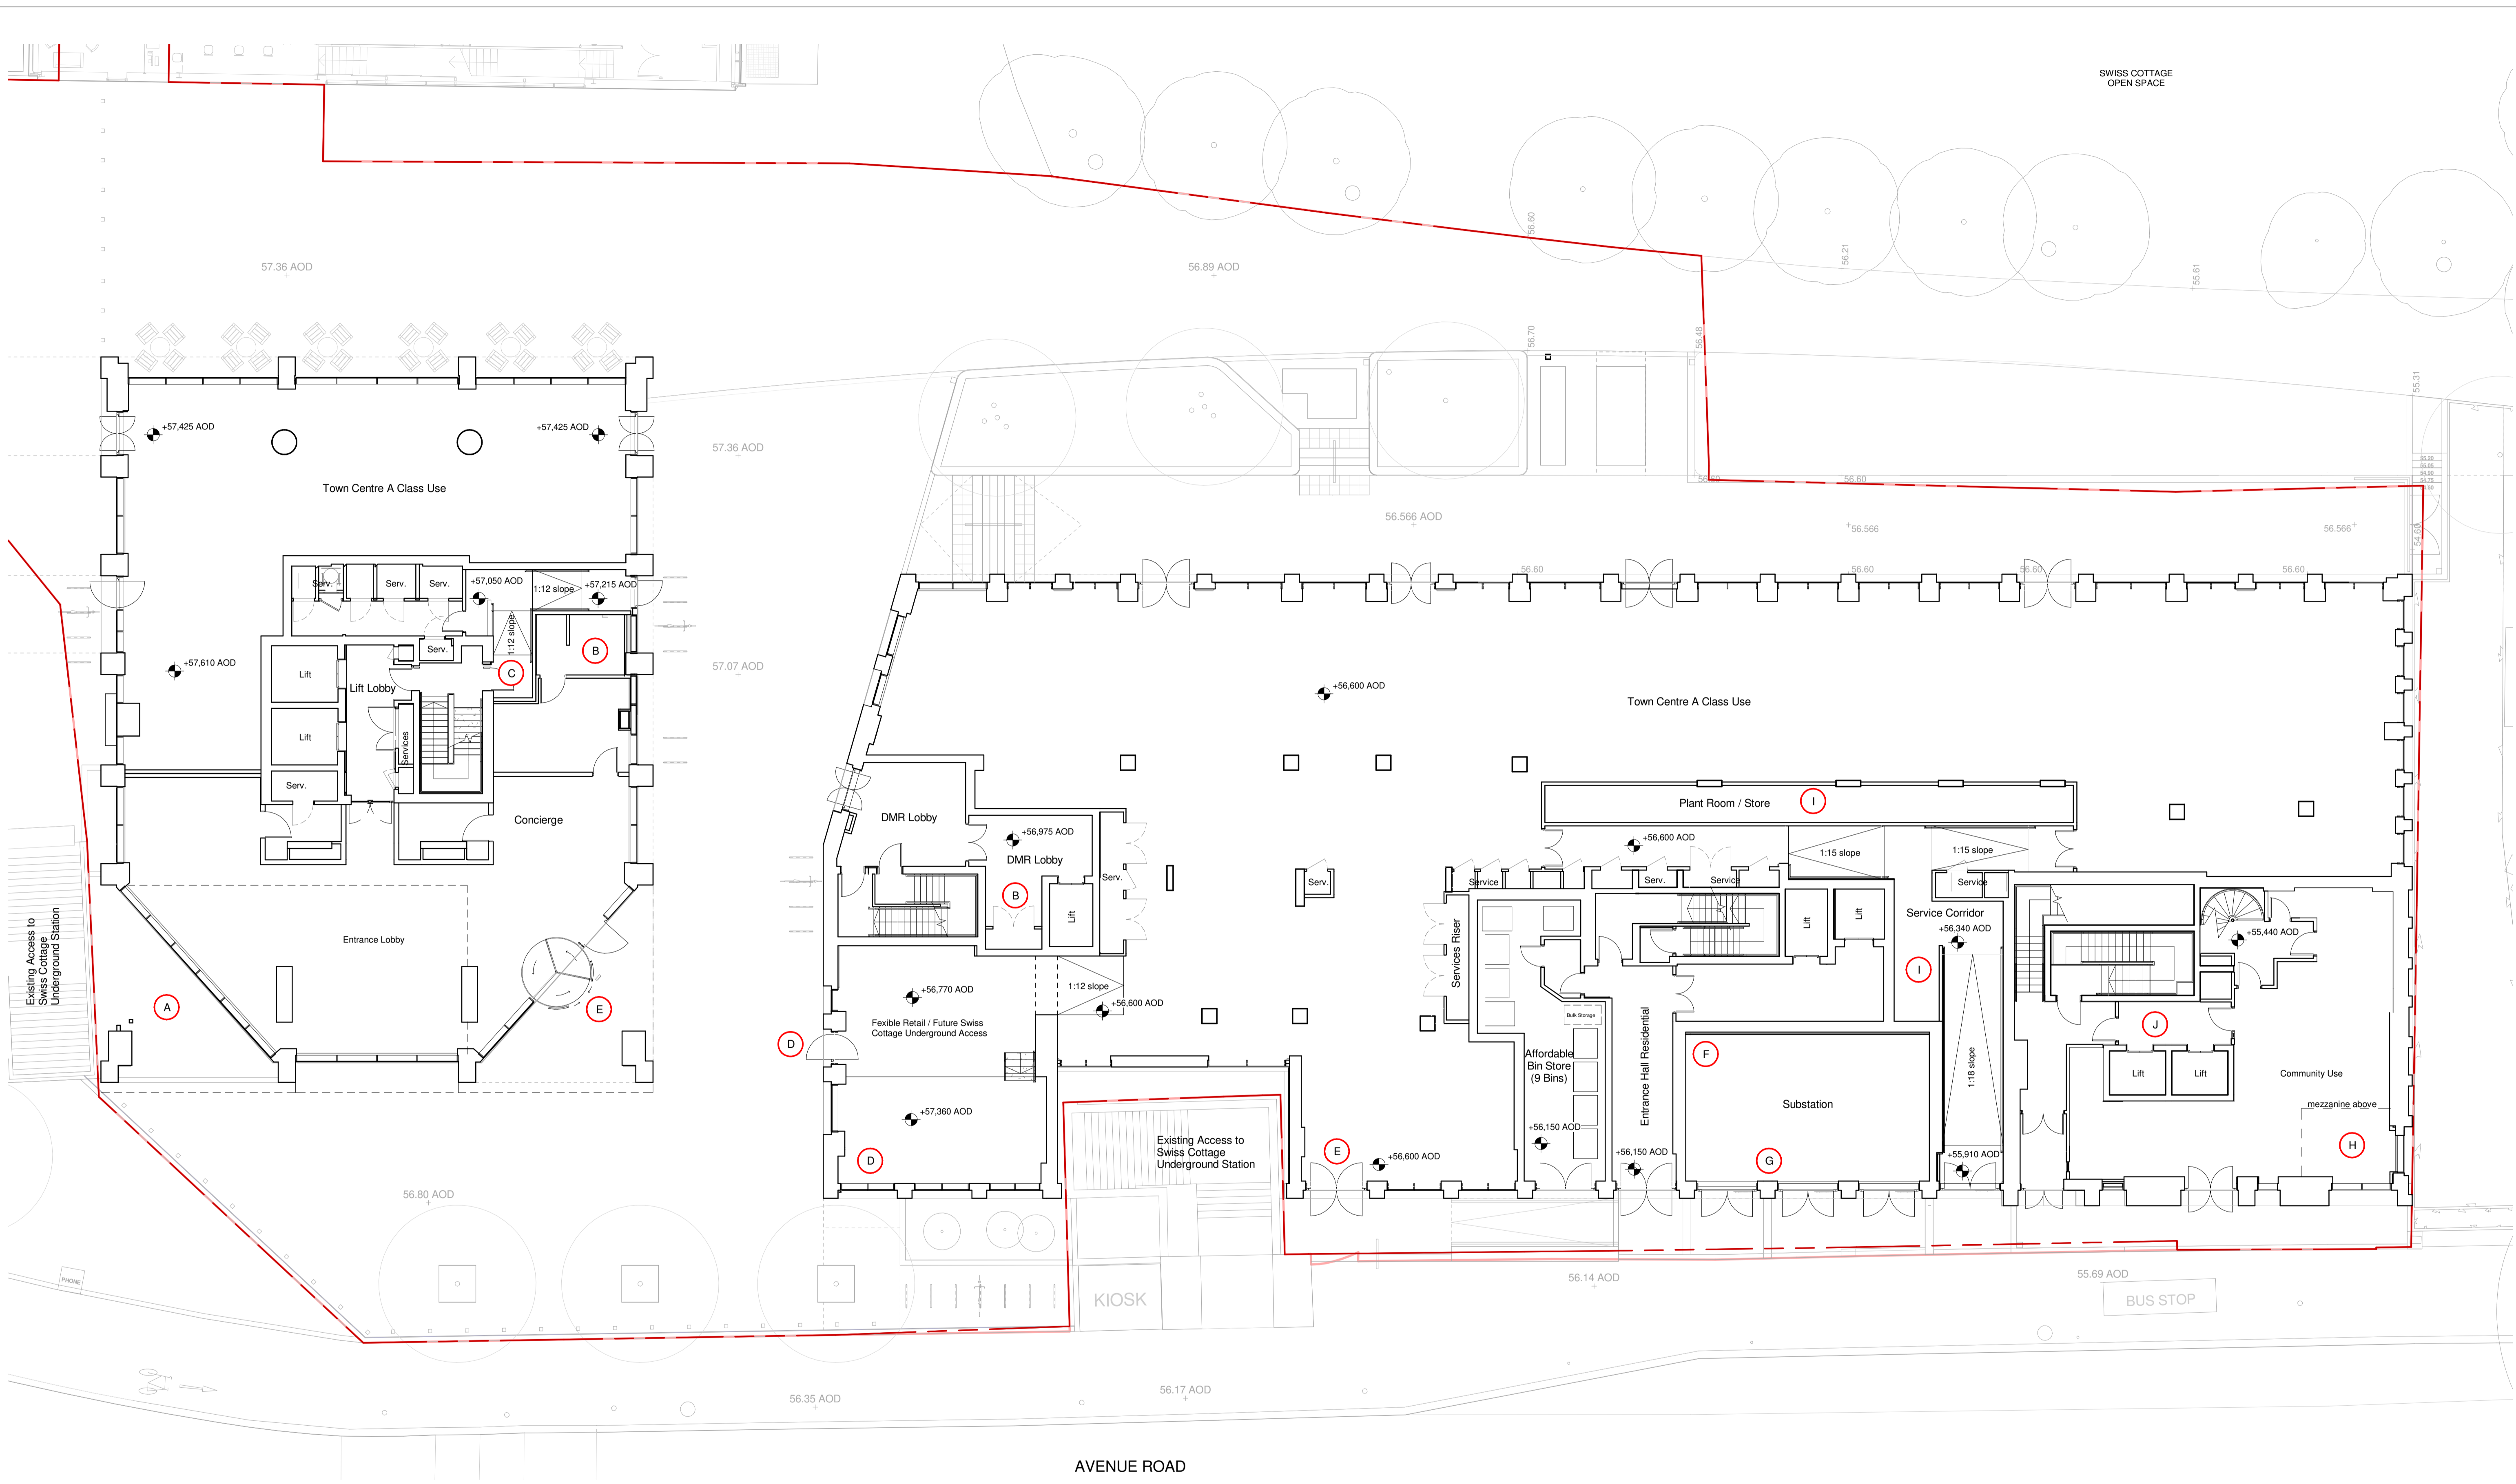

SWISS COTTAGE
OPEN SPACE

AVENUE ROAD

Disclaimer:
 • Do not scale from this drawing.
 • Discrepancies must be reported immediately to the Architect before proceeding.
 • Only figured dimensions are to be used.
 • Check all dimensions on site before fabrication or setting out.
 • This document is copyright and may not be reproduced without permission of the owner.

Purpose of Issue:
 ISSUED FOR PLANNING

Previous Sheet Number:
 SC_GRID_0_A_PL100

Rev:	Notes:	Date:	Dwn:	Iss:
P1	NMA Planning Submission	10.07.2017	BCR	MKP
P2	NMA Planning Submission	17.08.2017	BCR	MKP
P3	NMA Planning Submission	23.08.2017	BCR	MKP
P4	NMA Planning Submission	10.10.2017	BCR	MKP
P5	NMA Planning Submission	30.08.2018	AS	MKP
P6	NMA 2 Planning Submission	21.03.2022	HS	BCR
P7	NMA 2 Planning Submission	21.09.2022	HS	BCR

Annotation Key


Layout changes include:

- A. Water feature replaced with soft landscaping
- B. Removal of Goods Lifts
- C. Reconfiguration of fire route locations
- D. Relocation of retail doors and adjustment of internal floor finish level to suit LUL steps below
- E. Relocation of ground floor doors
- F. Reconfiguration affordable bin stores, affordable entrance lobby and substation
- G. Relocation of ground floor substation doors and design amended to suit UKPN technical requirements
- H. Introduction of double height spaces
- I. Reconfiguration of ancillary retail space. Introduction of service corridor.
- J. Reconfiguration of the community space in collaboration with The Winch

General layout changes:

- Reconfiguration/ introduction of internal spaces and rooms within the community use
- Reconfiguration of residential units and communal hallways including service risers and lifts

Please refer to Landscape Architects information for Public Realm Design

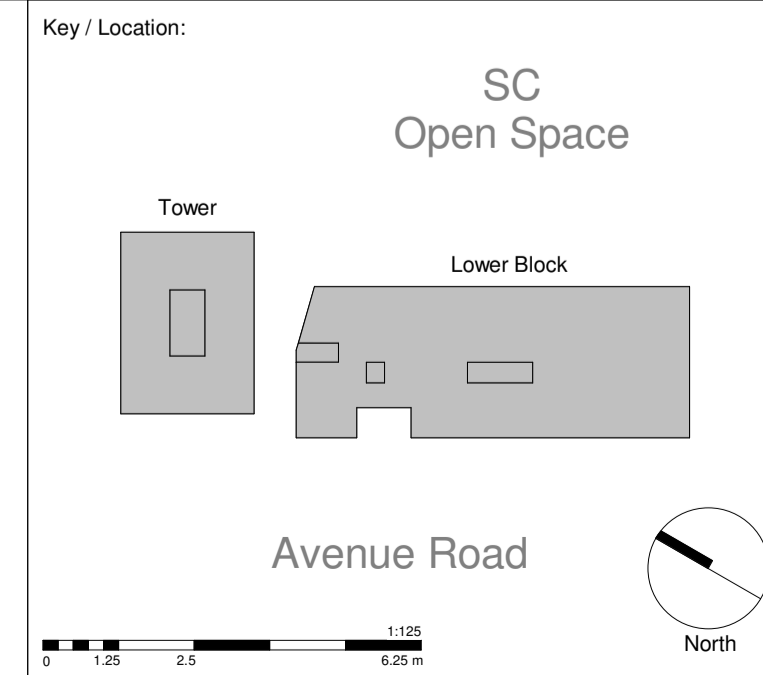

GRID architects
 128 Southwark Street,
 London SE1 0SW
 +44 (0) 20 7593 3260 info@gridarchitects.co.uk www.gridarchitects.co.uk



Essential Living

Project:
 100 Avenue Road Construction
 100 Avenue Road, London

Drawing Title:
 GA Plan
 Ground Floor Plan

Drawn by: BCR	Issued by: MKP	Date of First Issue: 10.07.2017
GRID Project No: 15050	Scale @A1: 1 : 125	
Drawing No: SC-GRID-0_A_PL100	Revision: P7	

All reproduction, copyright & intellectual property rights reserved © 2016

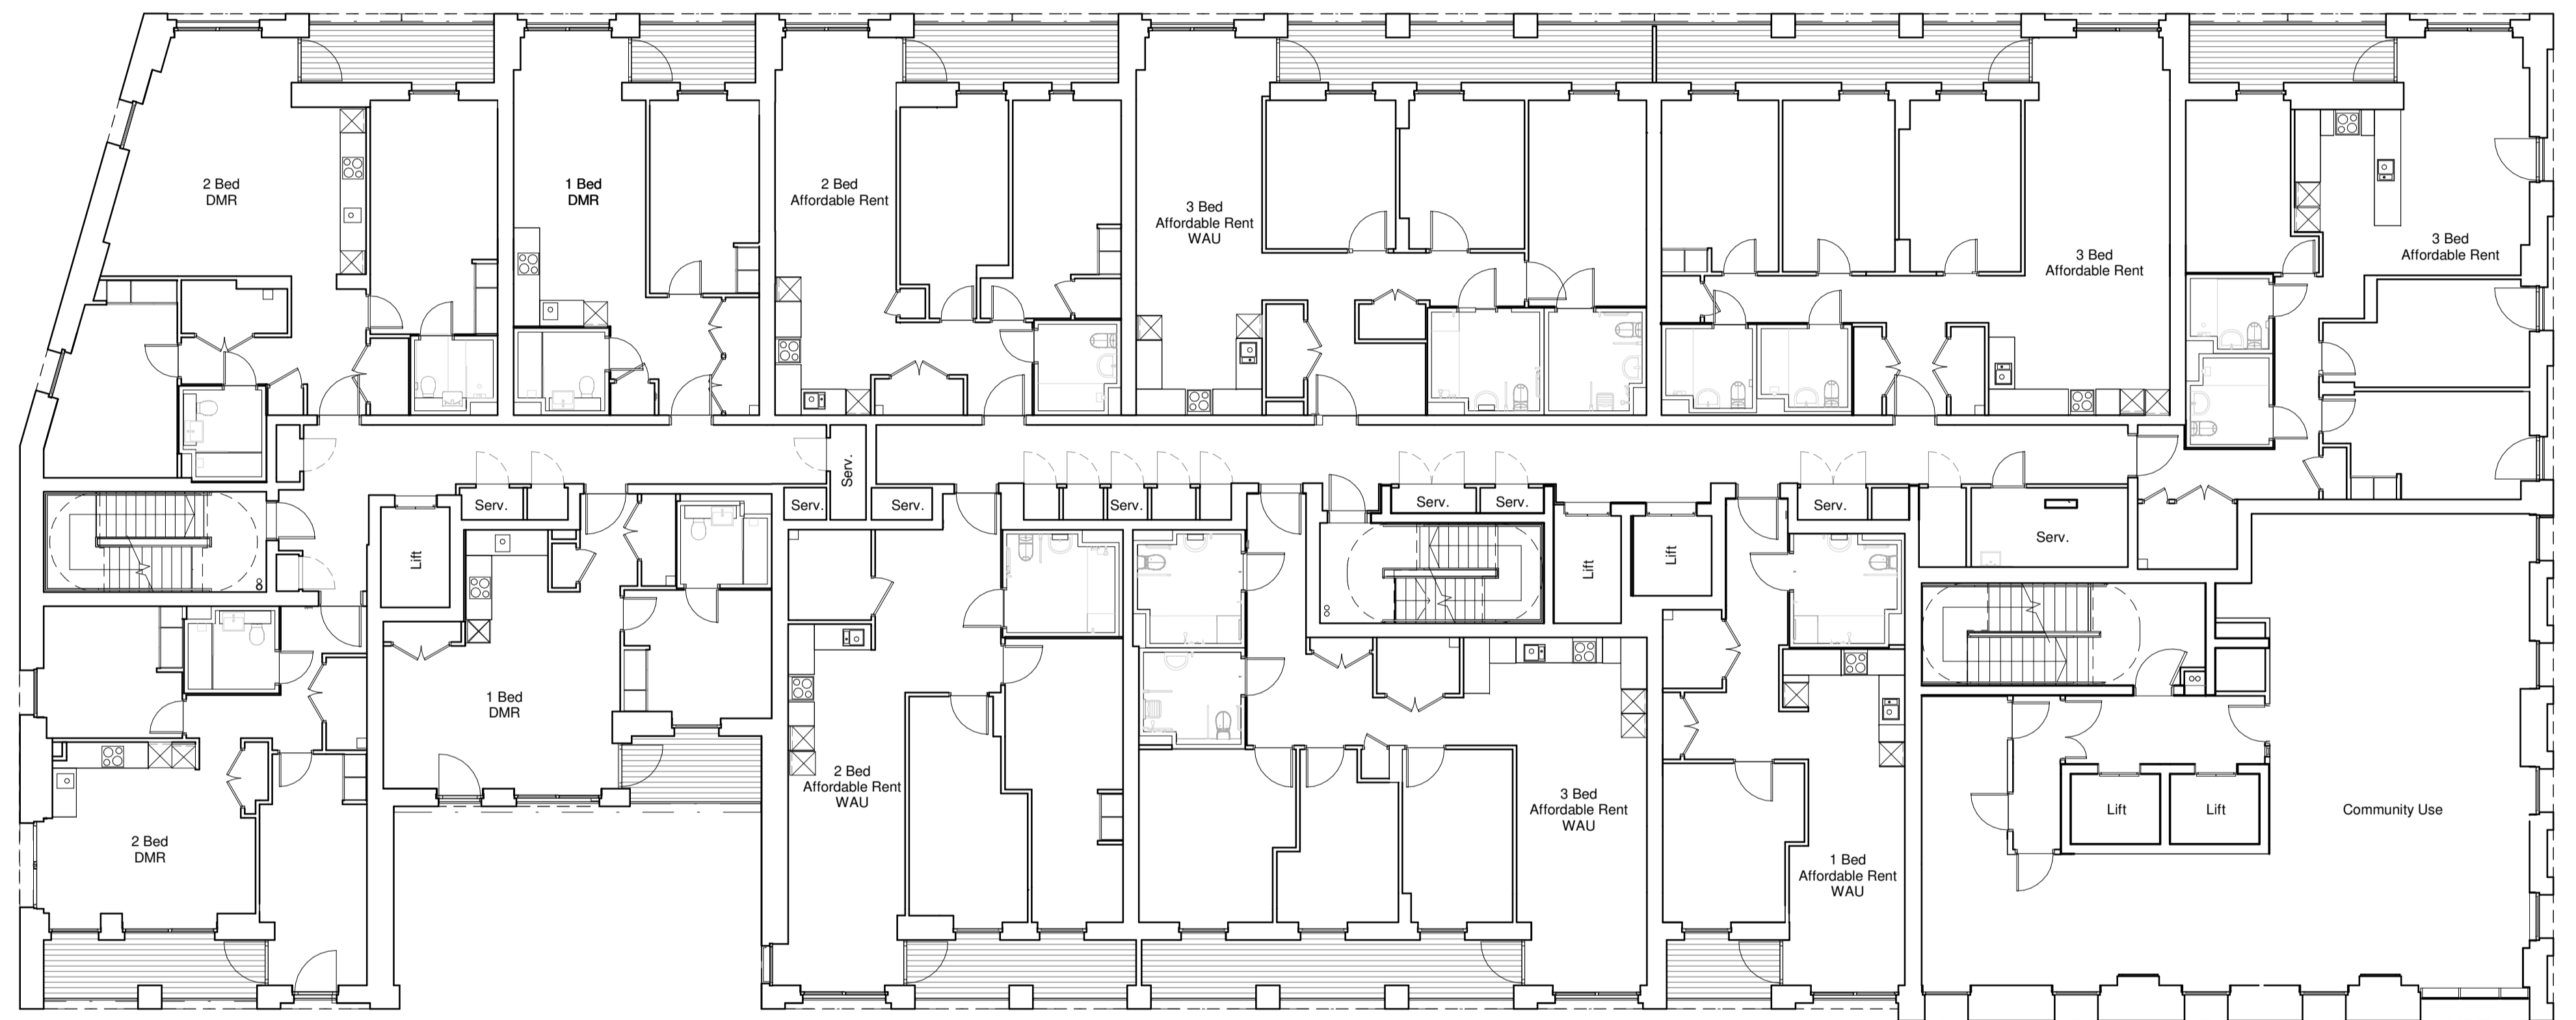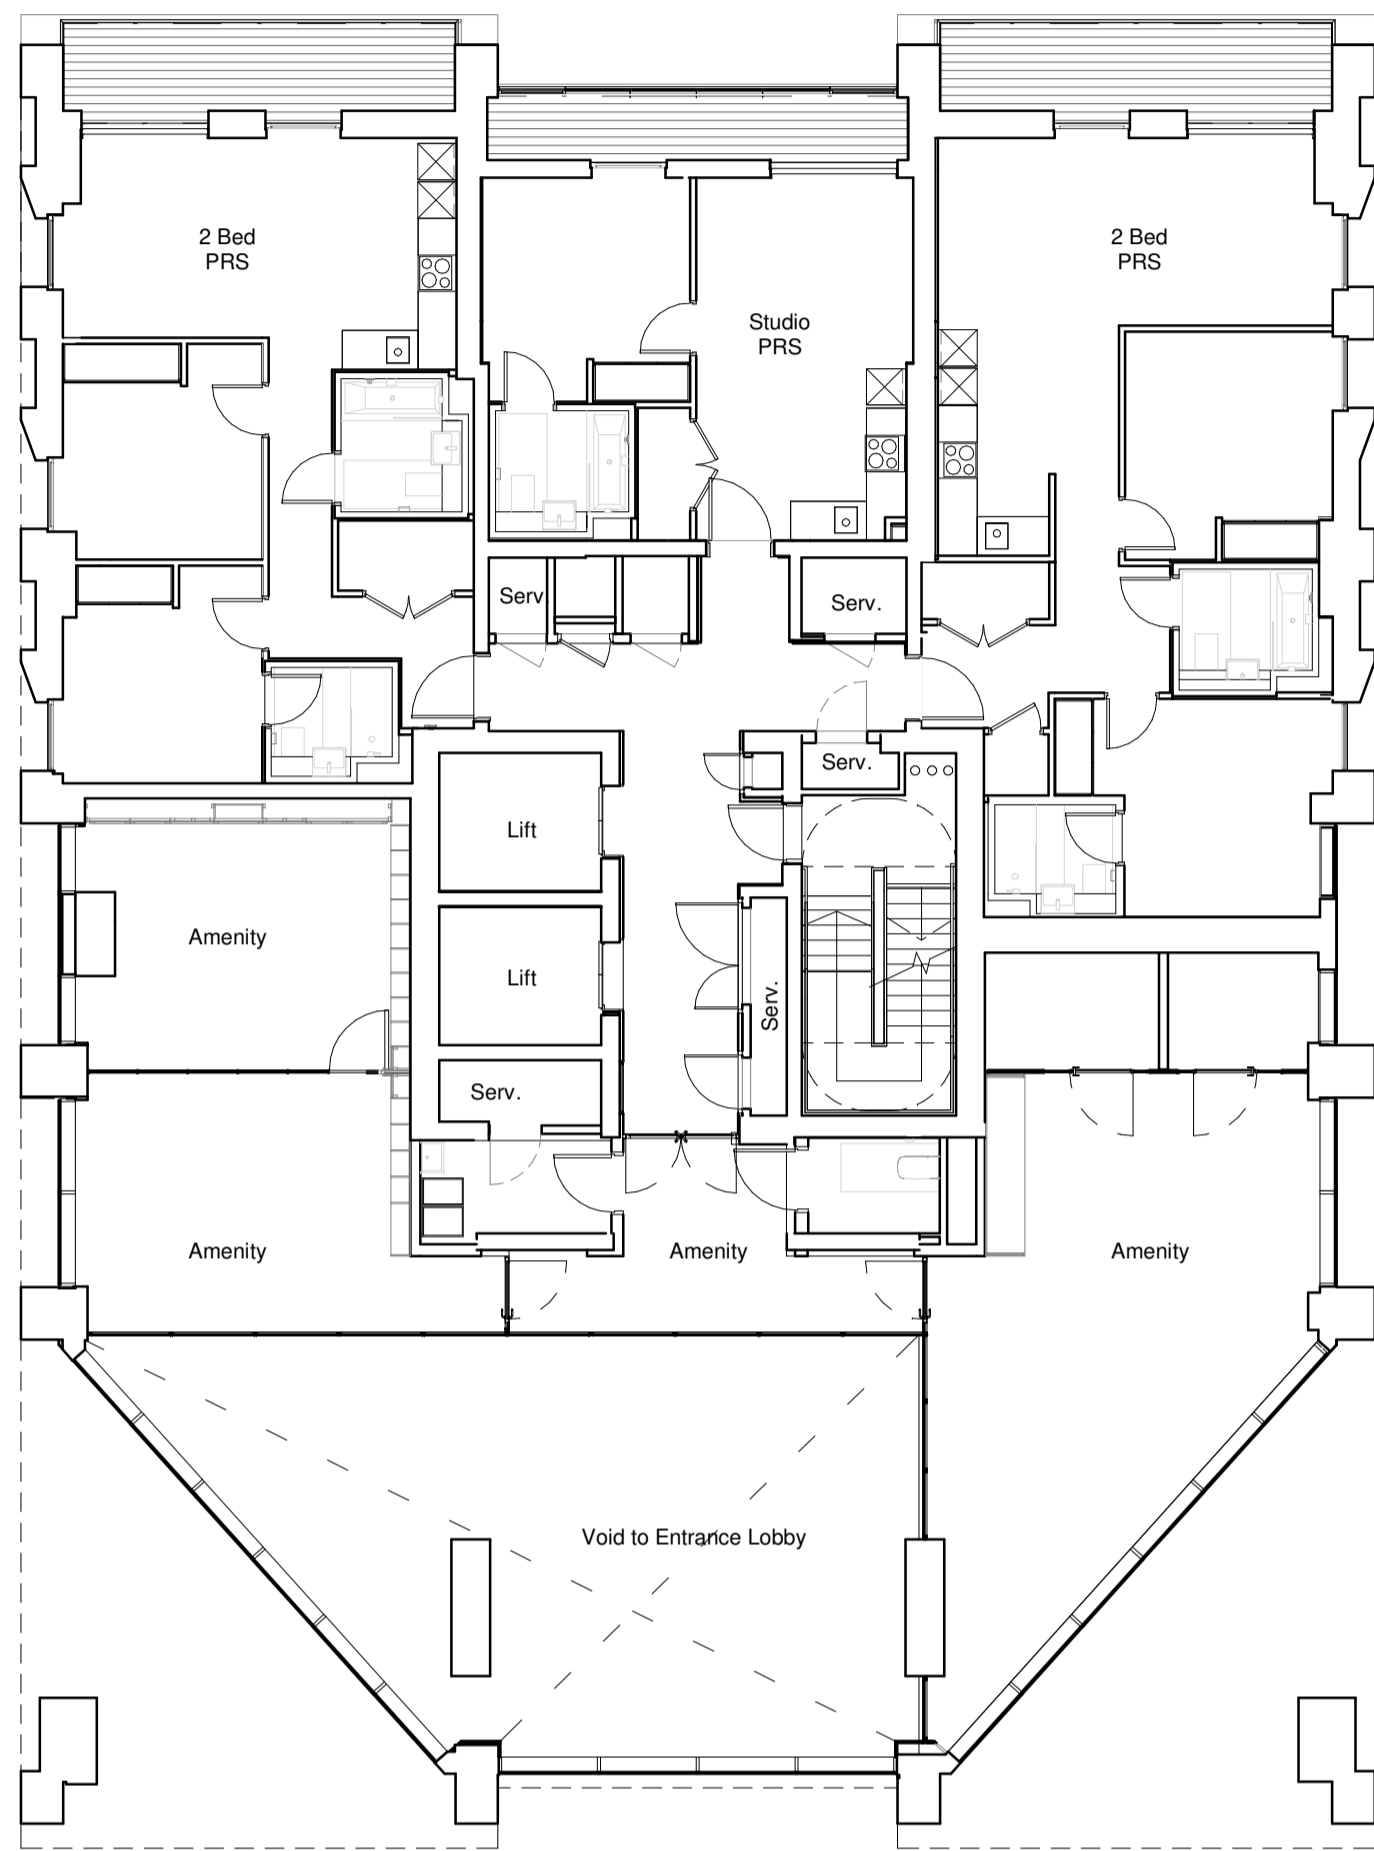


Disclaimer:
 • Do not scale from this drawing.
 • Discrepancies must be reported immediately to the Architect before proceeding.
 • Only figured dimensions are to be used.
 • Check all dimensions on site before fabrication or setting out.
 • This document is copyright and may not be reproduced without permission of the owner.

Rev:	Notes:	Date:	Dwn:	Iss:
P1	NMA Planning Submission	10.07.2017	BCR	MKP
P2	NMA Planning Submission	17.08.2017	BCR	MKP
P3	NMA Planning Submission	30.08.2018	AS	MKP
P4	NMA 2 Planning Submission	21.03.2022	HS	BCR

Annotation Key
Layout changes include:
 A. Relocation of operable window
 B. Increased area of Level 1 amenity space
General layout changes:
 Reconfiguration of residential units and communal hallways including service risers and lifts

Purpose of Issue:
ISSUED FOR PLANNING

Previous Sheet Number:
 SC_GRID_0_A_PL101

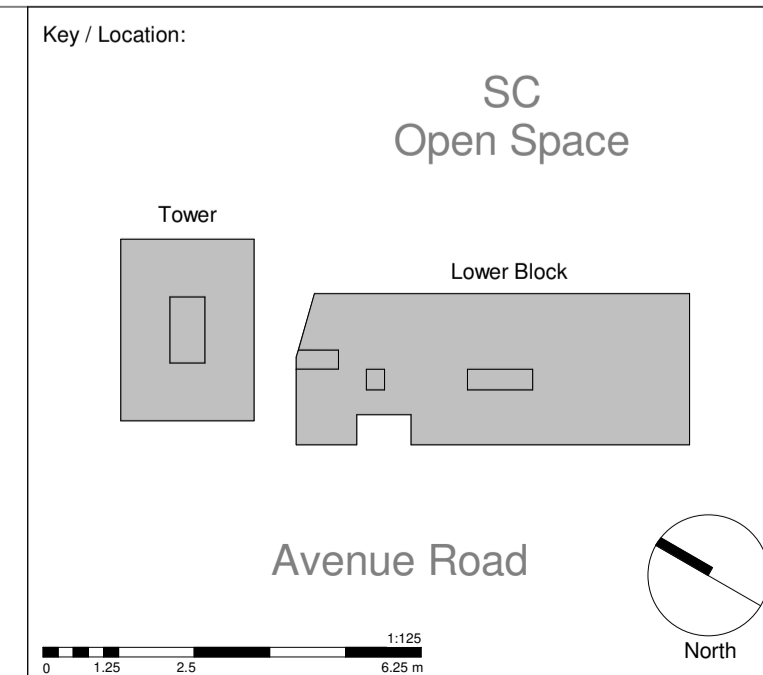

GRID
 architects
 128 Southwark Street,
 London SE1 0SW
 +44 (0) 20 7593 3260 info@gridarchitects.co.uk www.gridarchitects.co.uk

Essential Living



Project:
100 Avenue Road Construction
 100 Avenue Road, London

Drawing Title:
GA Plan
 First Floor Plan

Drawn by: BCR	Issued by: MKP	Date of First Issue: 10.07.2017
-------------------------	--------------------------	---

GRID Project No: 15050	Scale @A1: 1 : 125
----------------------------------	------------------------------

Drawing No: SC-GRID-0_A_PL101	Revision: P4
---	------------------------

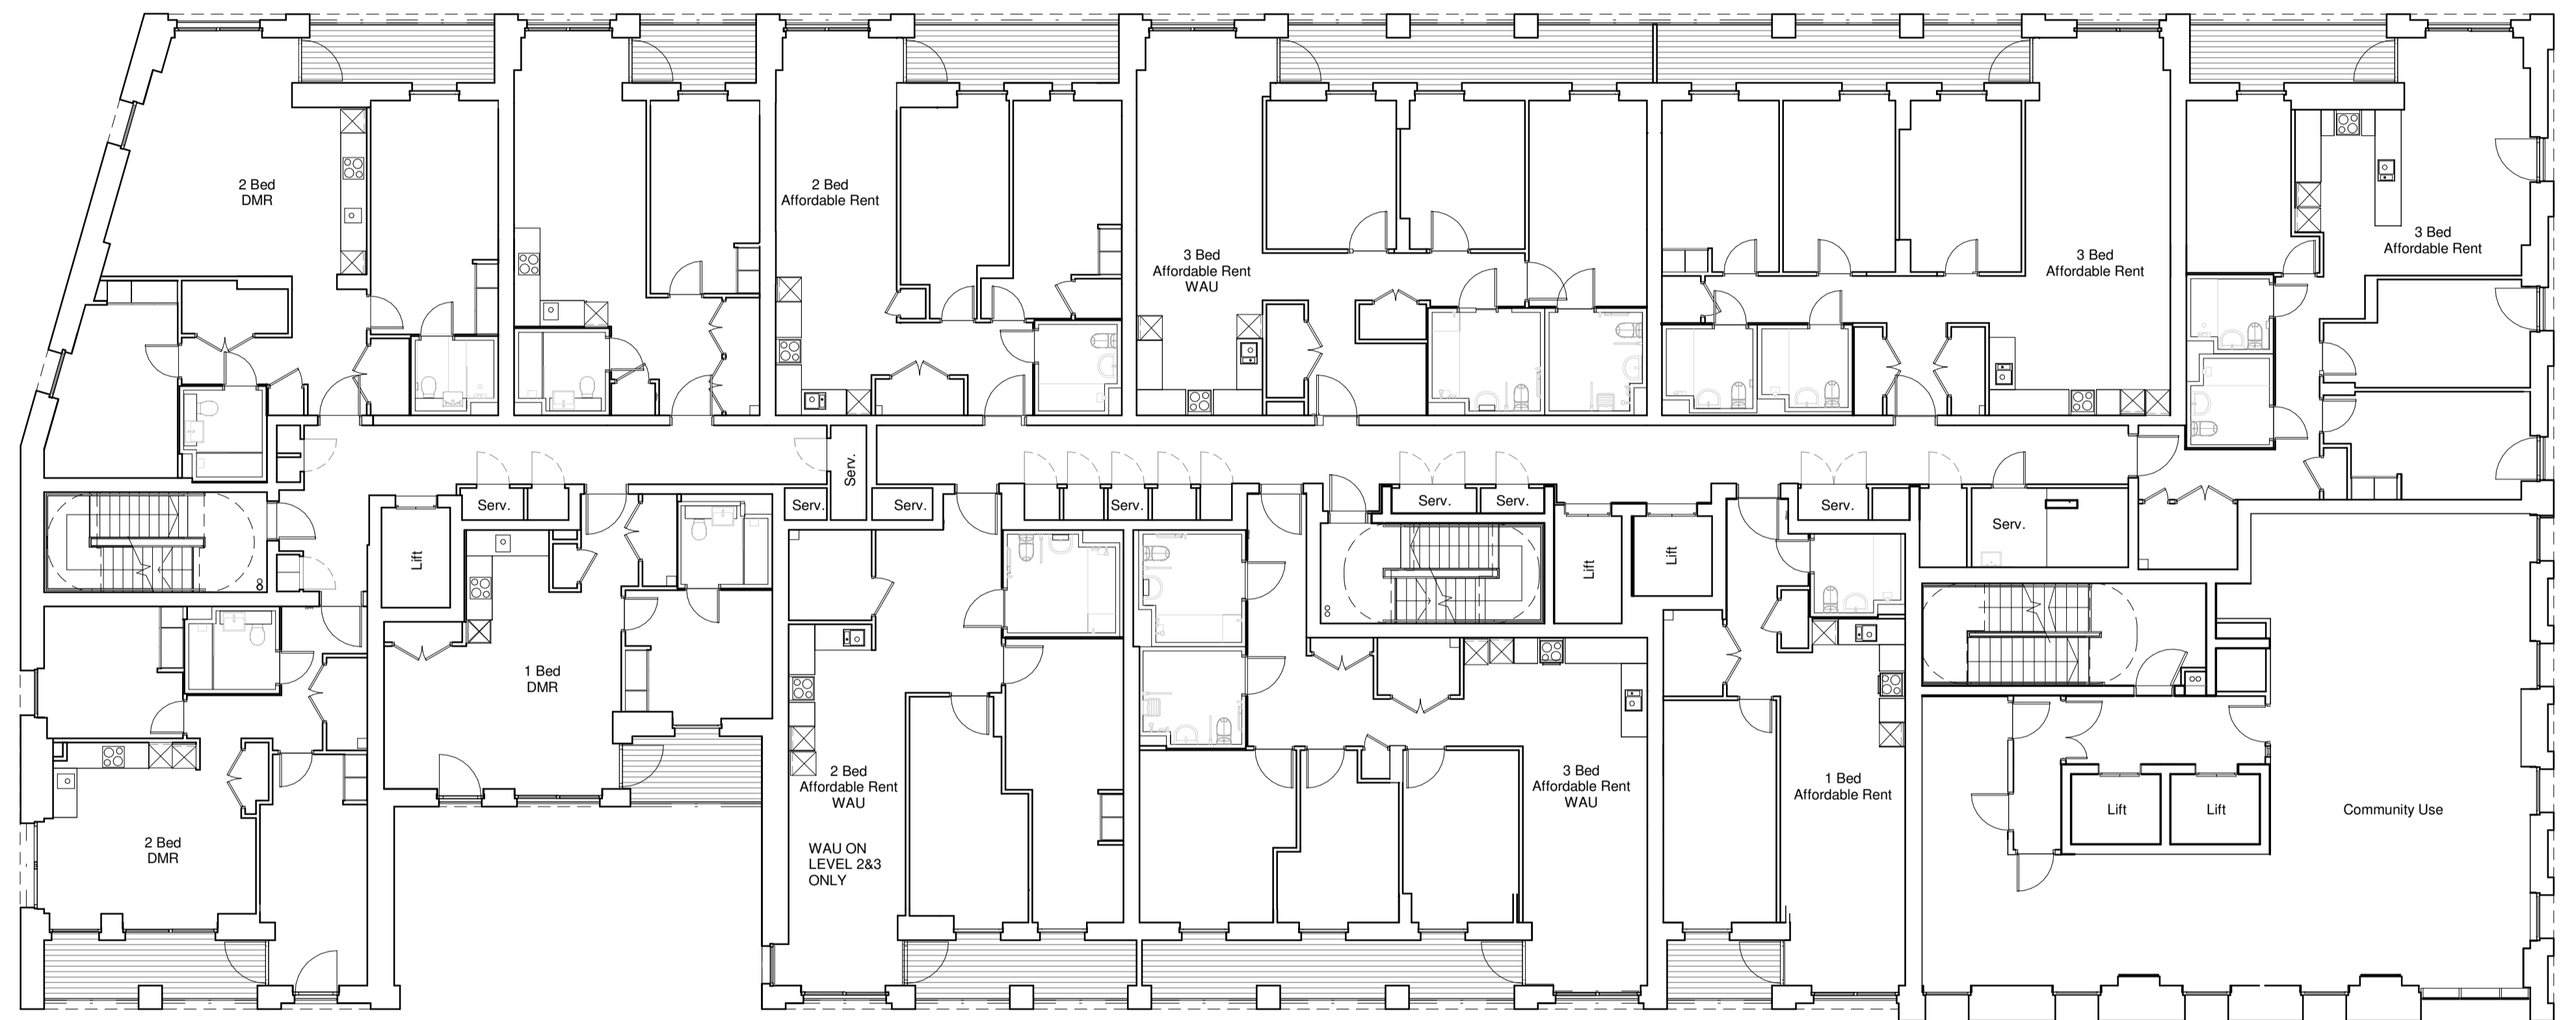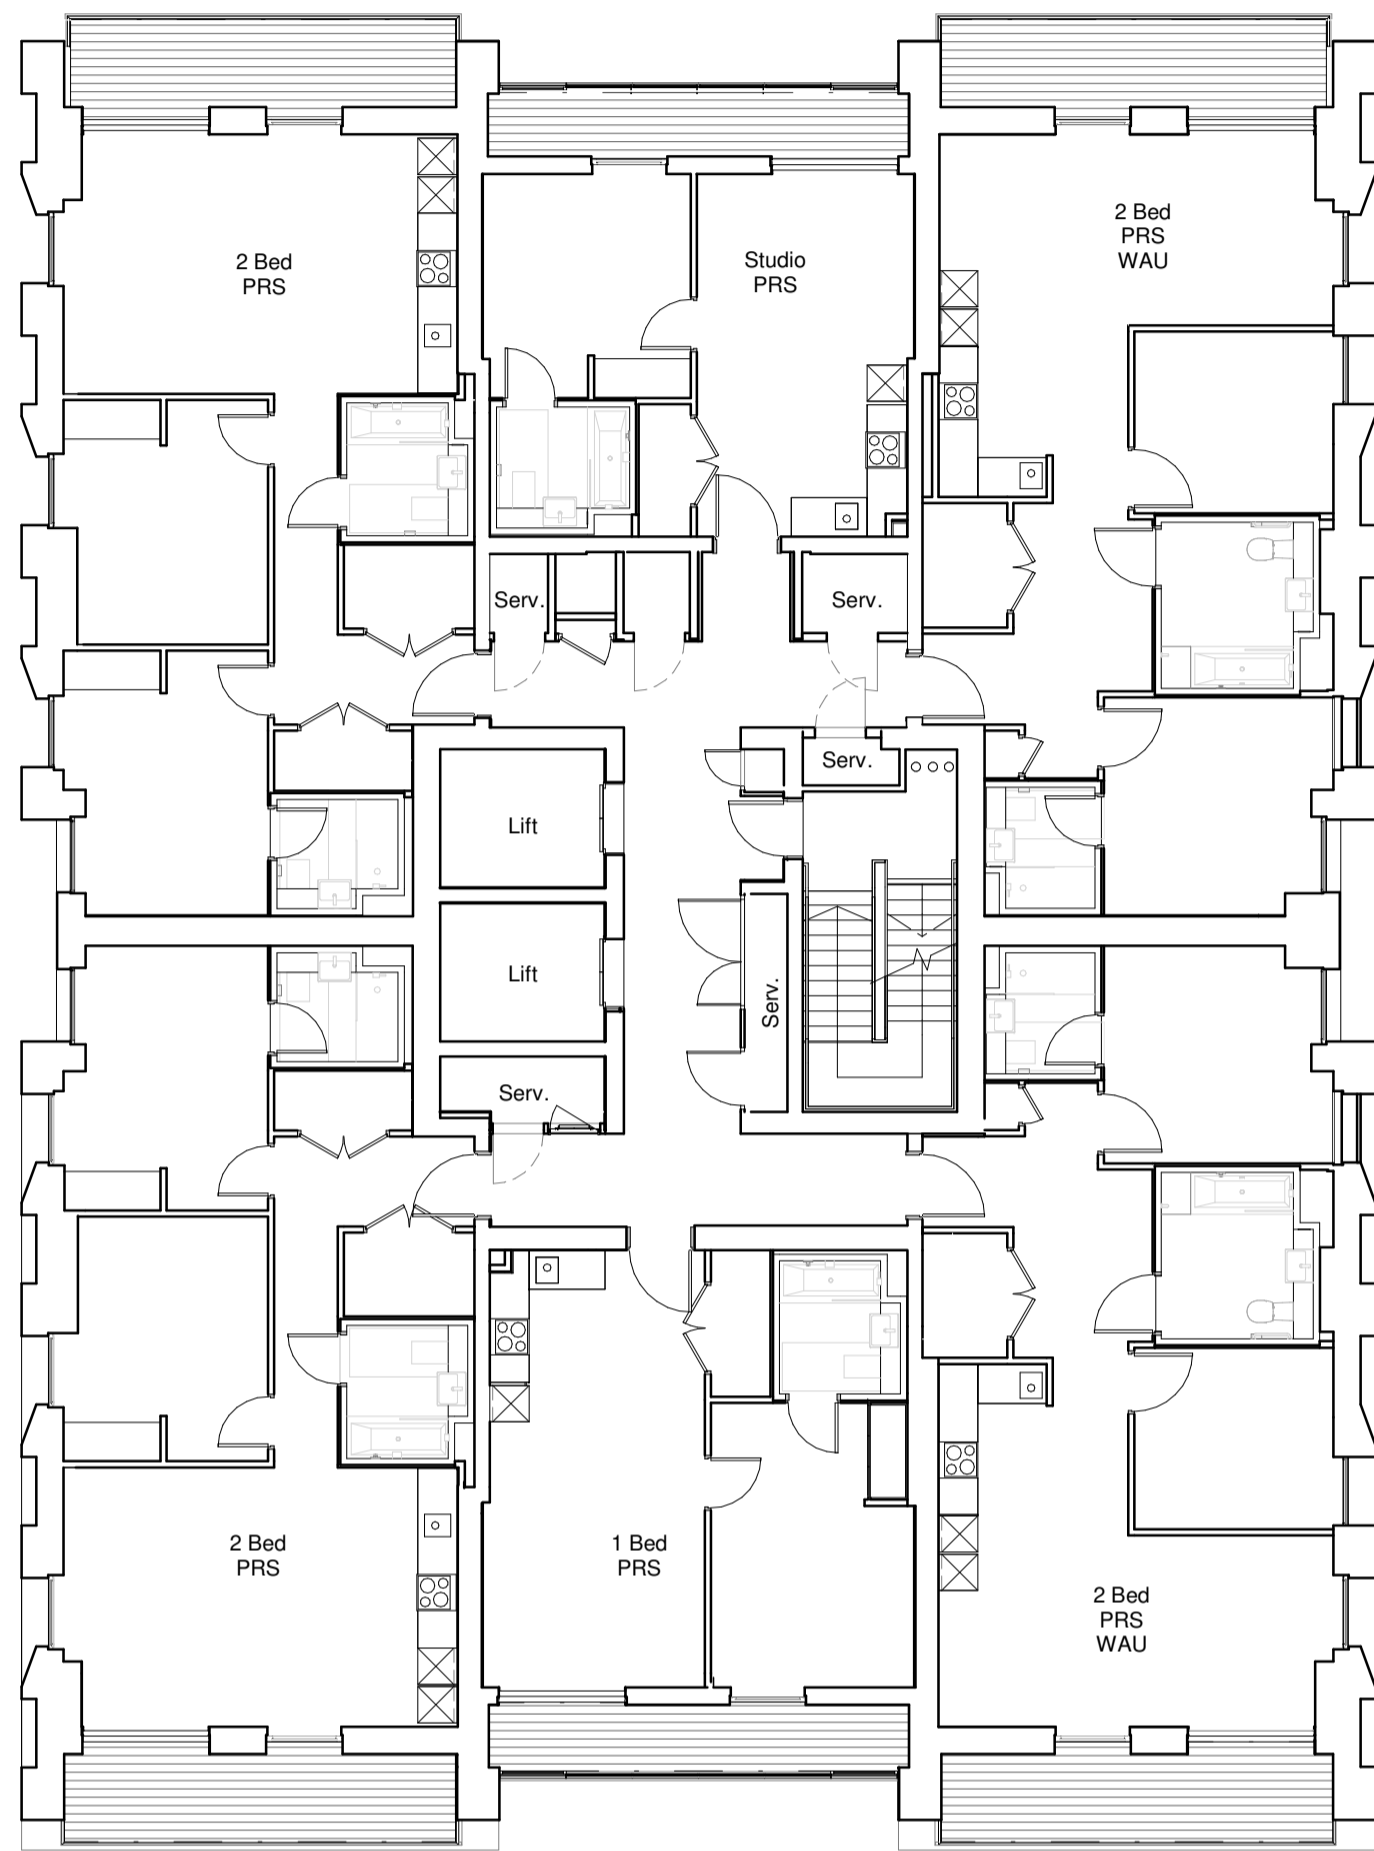


Disclaimer:
 • Do not scale from this drawing.
 • Discrepancies must be reported immediately to the Architect before proceeding.
 • Only figured dimensions are to be used.
 • Check all dimensions on site before fabrication or setting out.
 • This document is copyright and may not be reproduced without permission of the owner.

Rev:	Notes:	Date:	Dwn:	Iss:
P1	NMA Planning Submission	10.07.2017	BCR	MKP
P2	NMA Planning Submission	17.08.2017	BCR	MKP
P3	NMA Planning Submission	30.08.2018	AS	MKP
P4	NMA 2 Planning Submission	21.03.2022	HS	BCR

Annotation Key:
 General layout changes:
 Reconfiguration of residential units and communal hallways including service risers and lifts

Purpose of Issue:
ISSUED FOR PLANNING

Previous Sheet Number:
 SC_GRID_0_A_PL102

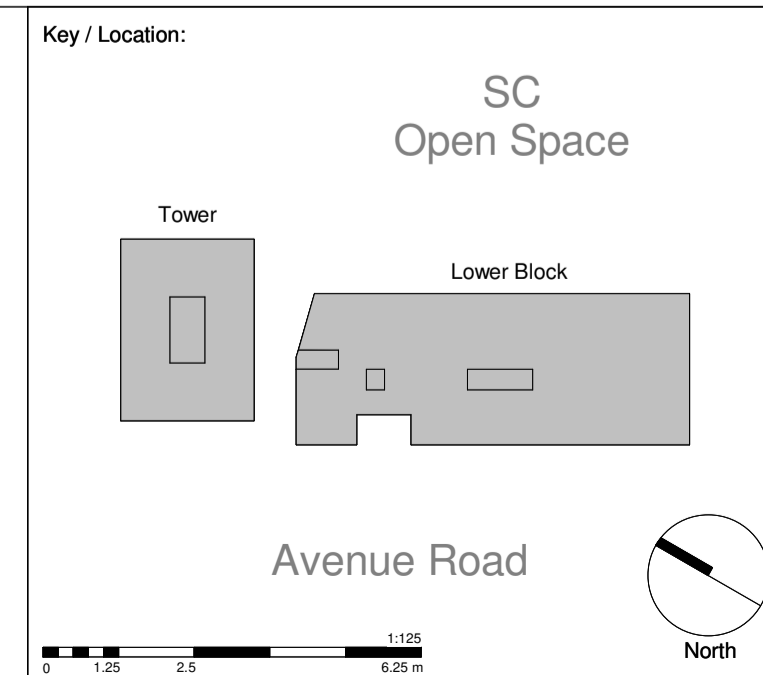

GRID
 architects
 128 Southwark Street,
 London SE1 0SW
 +44 (0) 20 7593 3260 info@gridarchitects.co.uk www.gridarchitects.co.uk

Essential Living



Project:
100 Avenue Road Construction
 100 Avenue Road, London

Drawing Title:
GA Plan
 Second to Fourth Floor Plan

Drawn by: BCR	Issued by: MKP	Date of First Issue: 10.07.2017
-------------------------	--------------------------	---

GRID Project No: 15050	Scale @A1: 1 : 125
----------------------------------	------------------------------

Drawing No: SC-GRID-0_A_PL102	Revision: P4
---	------------------------

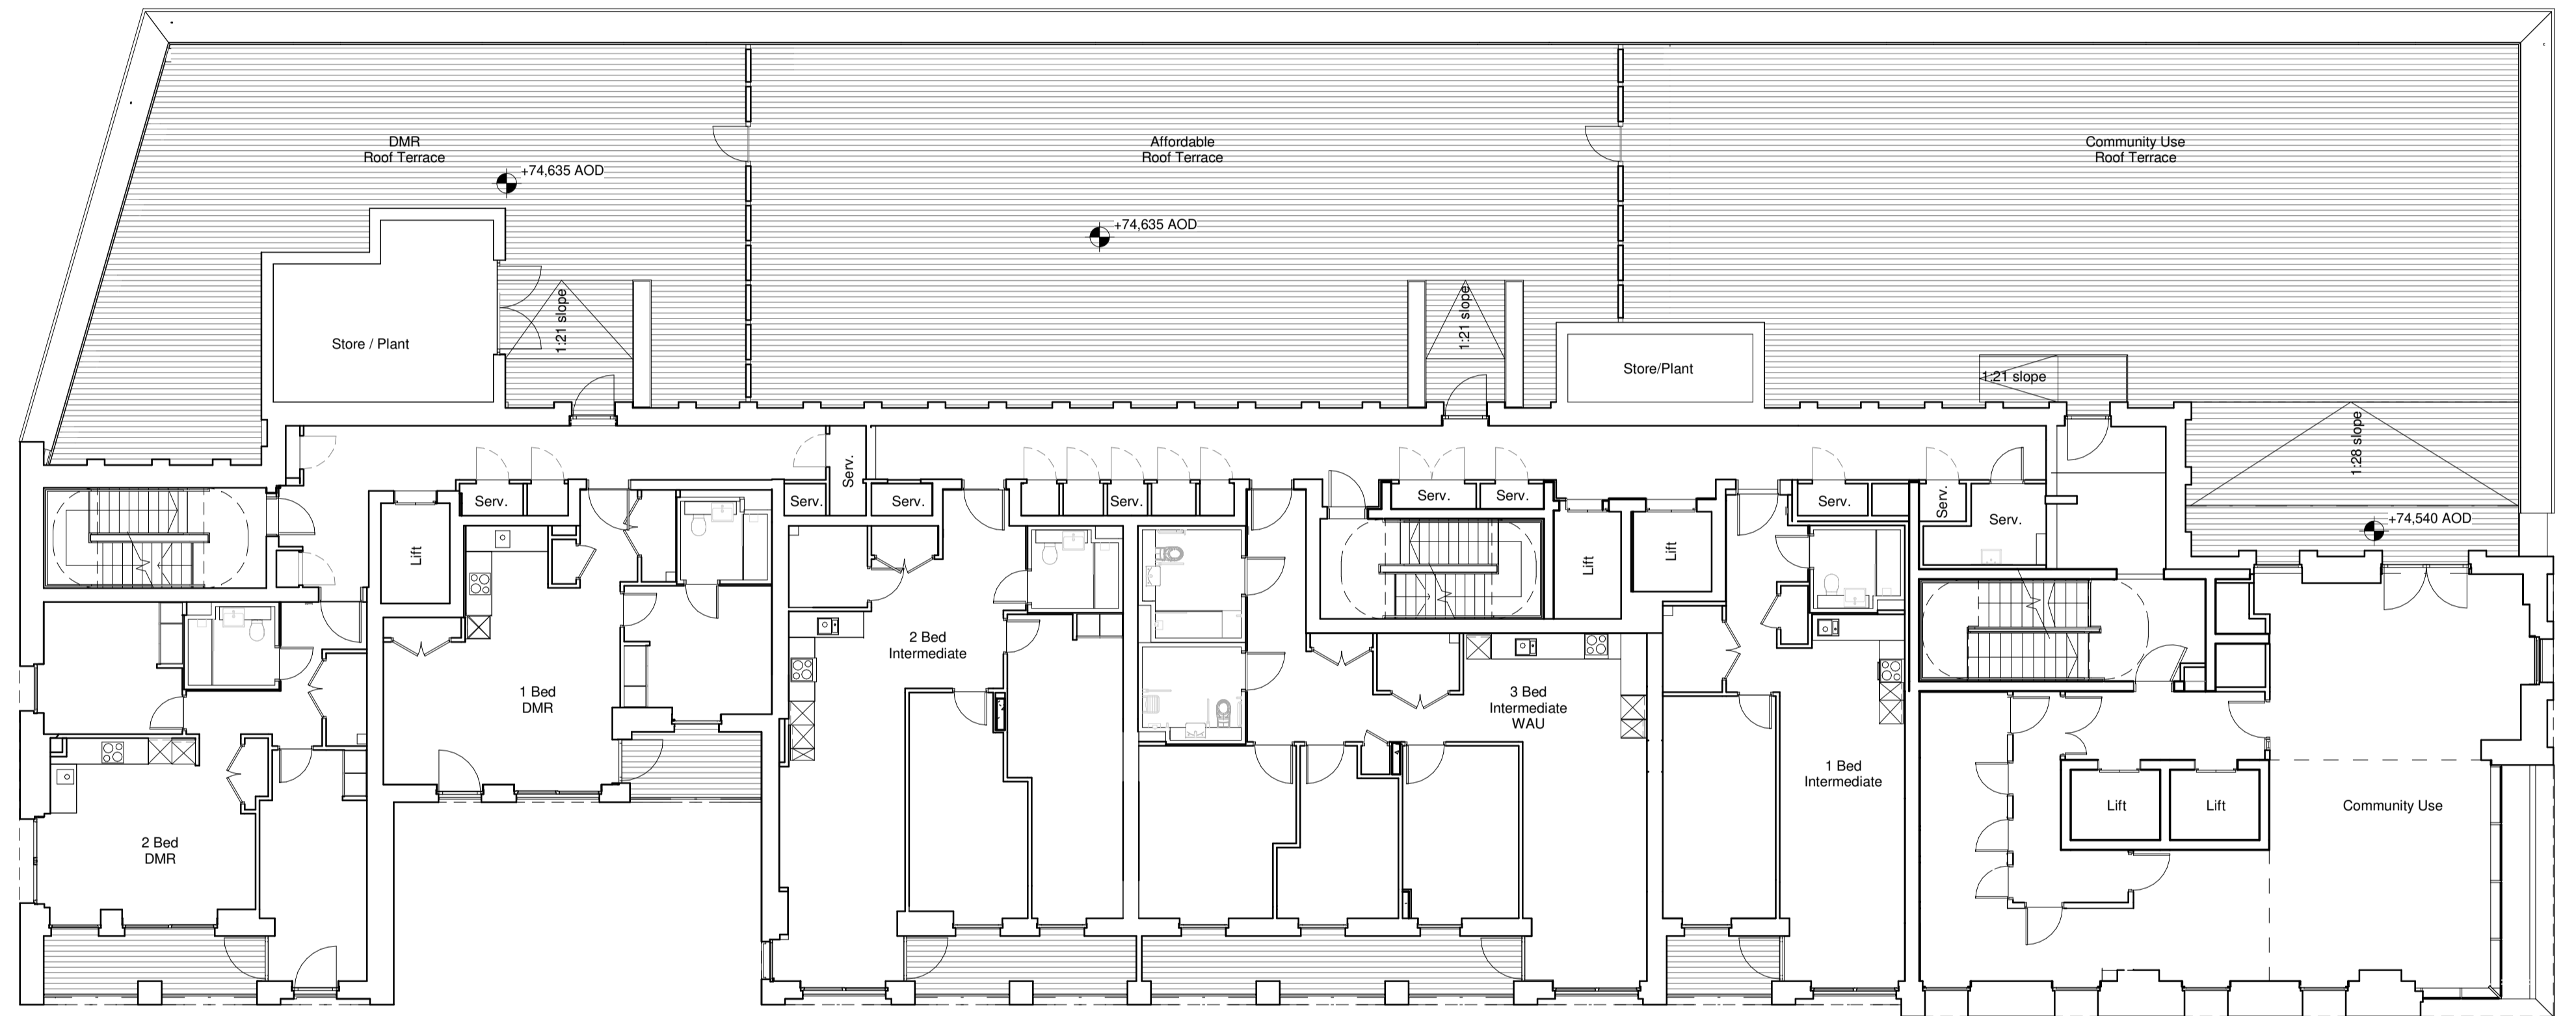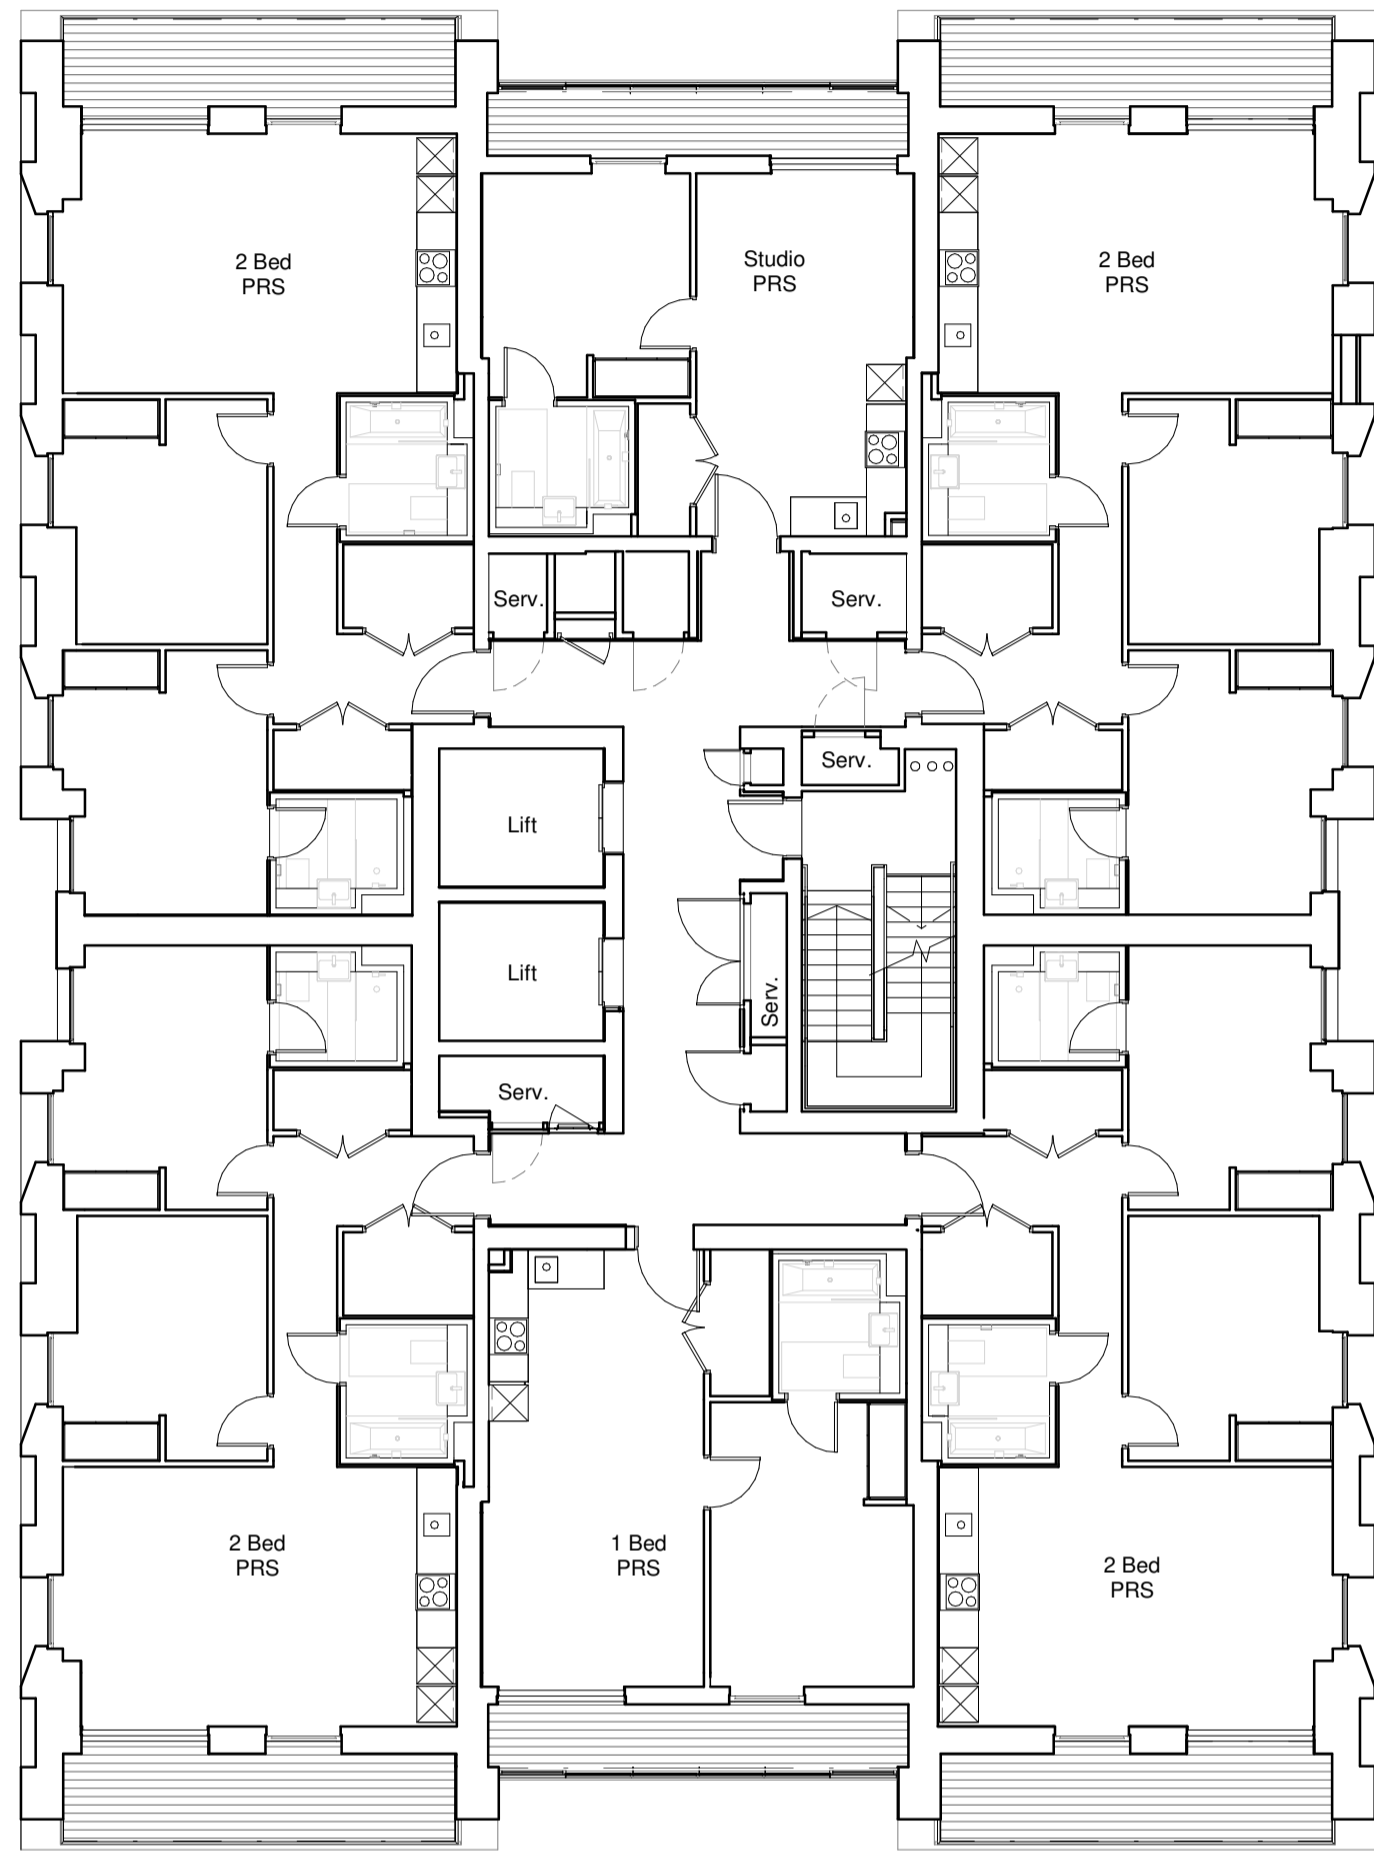


Disclaimer:
 • Do not scale from this drawing.
 • Discrepancies must be reported immediately to the Architect before proceeding.
 • Only figured dimensions are to be used.
 • Check all dimensions on site before fabrication or setting out.
 • This document is copyright and may not be reproduced without permission of the owner.

Rev:	Notes:	Date:	Dwn:	Iss:
P1	NMA Planning Submission	10.07.2017	BCR	MKP
P2	NMA Planning Submission	17.08.2017	BCR	MKP
P3	NMA Planning Submission	10.10.2017	BCR	MKP
P4	NMA Planning Submission	30.08.2018	AS	MKP
P5	NMA 2 Planning Submission	21.03.2022	HS	BCR

Annotation Key
Layout changes include:
 A. Relocation of window
General layout changes:
 Reconfiguration of residential units and communal hallways including service risers and lifts

Purpose of Issue:
ISSUED FOR PLANNING



Previous Sheet Number:
 SC_GRID_0_A_PL105

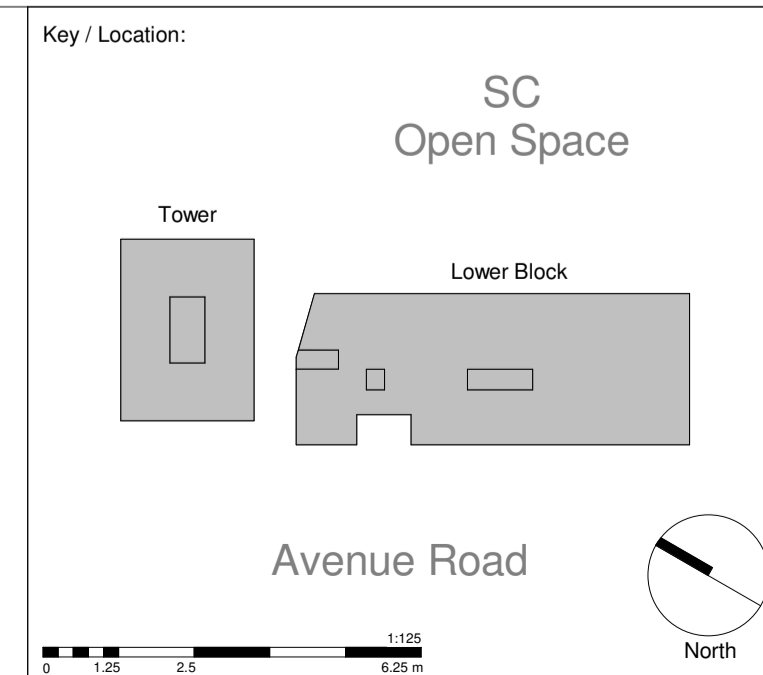

GRID
 architects
 128 Southwark Street,
 London SE1 0SW
 +44 (0) 20 7593 3260 info@gridarchitects.co.uk www.gridarchitects.co.uk

Essential Living

Project: 100 Avenue Road Construction 100 Avenue Road, London		
Drawing Title: GA Plan Fifth Floor Plan		
Drawn by: BCR	Issued by: MKP	Date of First Issue: 10.07.2017
GRID Project No: 15050	Scale @A1: 1 : 125	
Drawing No: SC-GRID-0_A_PL105	Revision: P5	

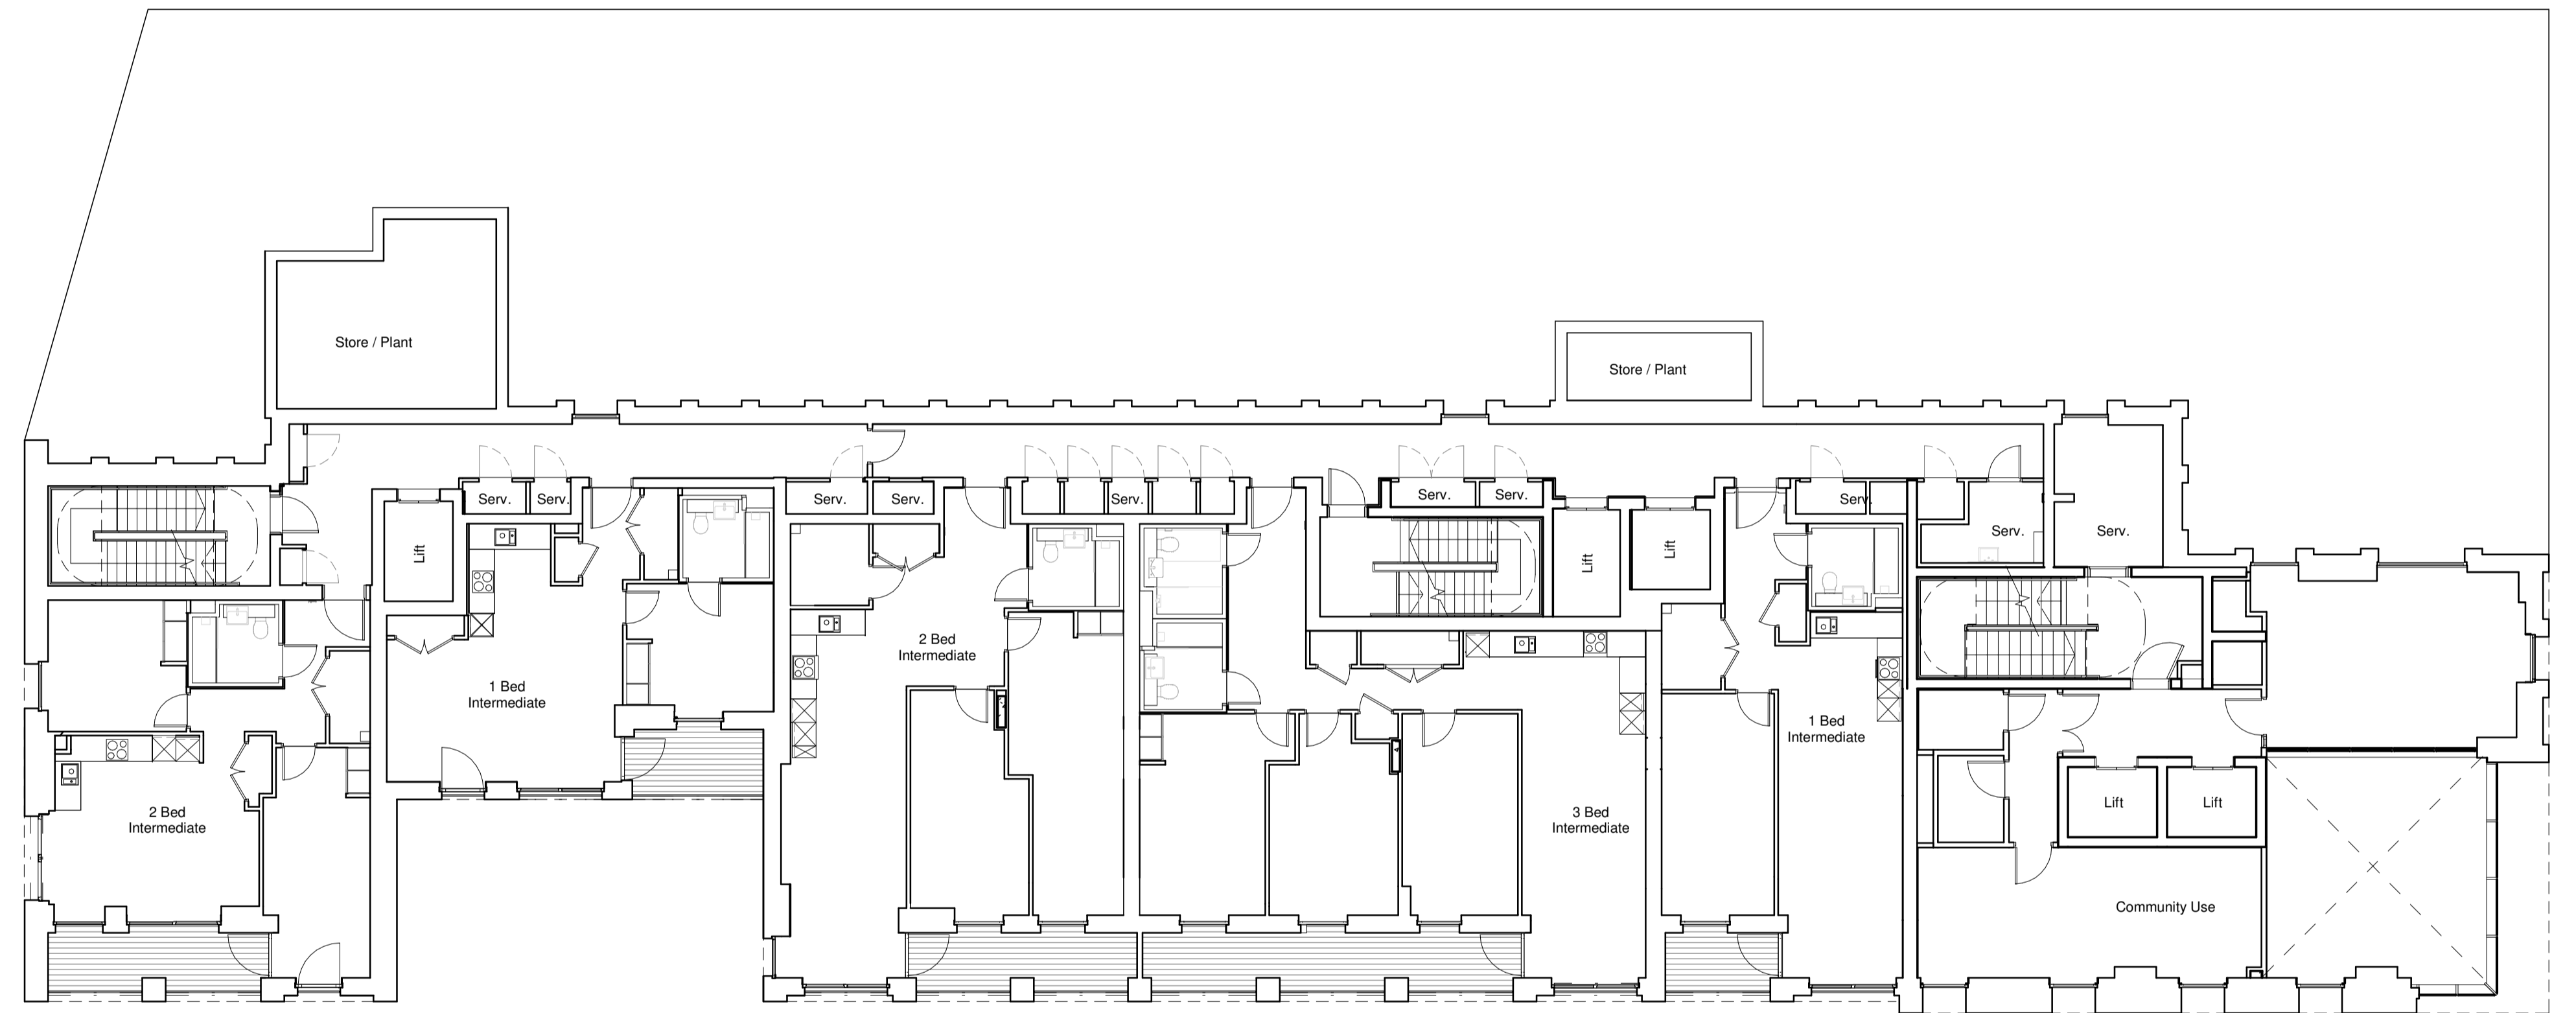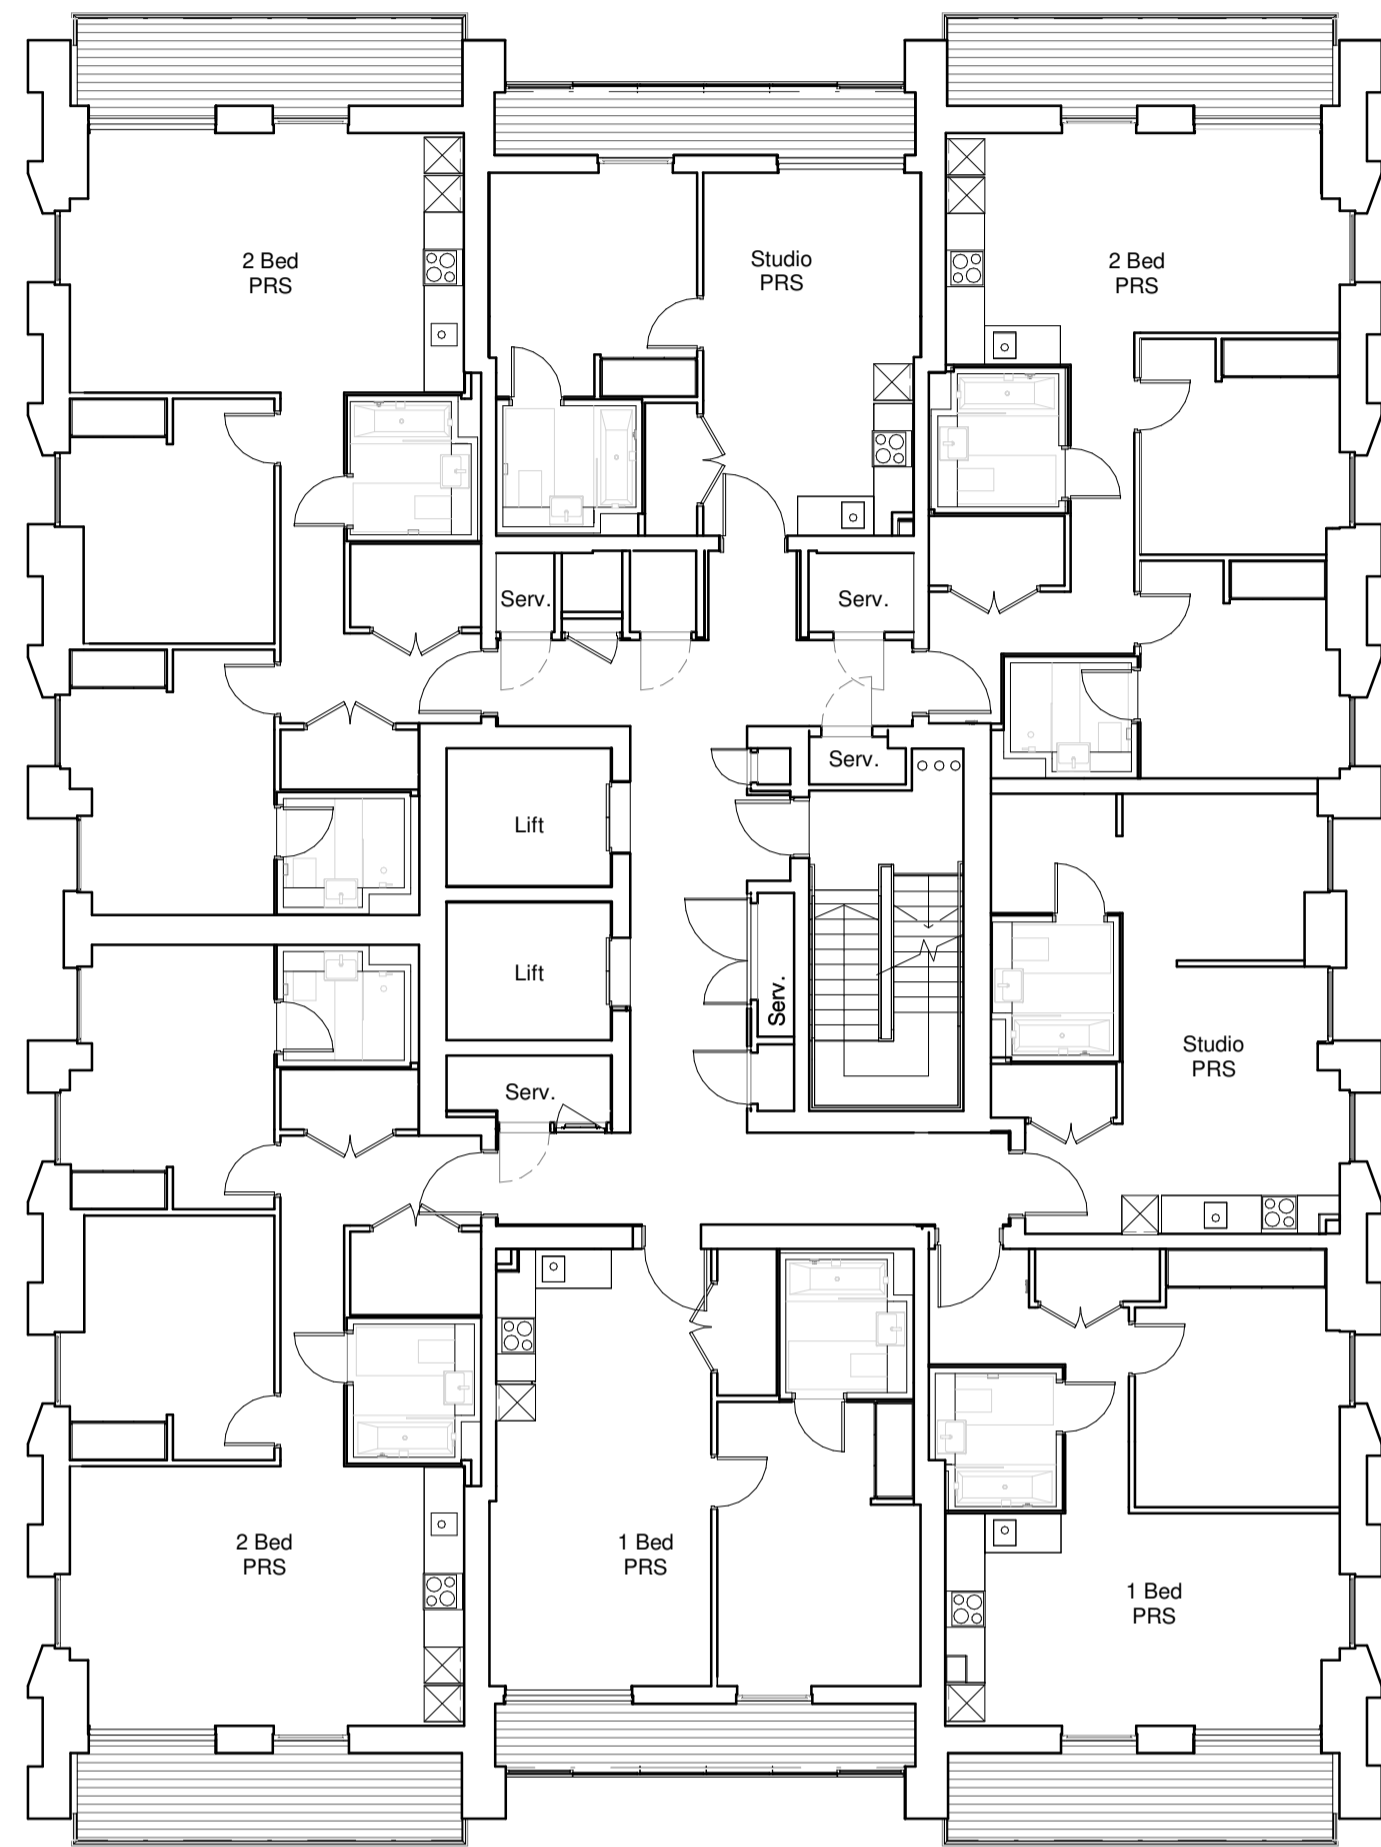


Disclaimer:
 • Do not scale from this drawing.
 • Discrepancies must be reported immediately to the Architect before proceeding.
 • Only figured dimensions are to be used.
 • Check all dimensions on site before fabrication or setting out.
 • This document is copyright and may not be reproduced without permission of the owner.

Rev:	Notes:	Date:	Dwn:	Iss:
P1	NMA Planning Submission	10.07.2017	BCR	MKP
P2	NMA Planning Submission	17.08.2017	BCR	MKP
P3	NMA Planning Submission	30.08.2018	AS	MKP
P4	NMA 2 Planning Submission	21.03.2022	HS	BCR

Annotation Key
Layout changes include:
 A. Introduction of double height spaces
General layout changes:
 Reconfiguration of residential units and communal hallways including service risers and lifts

Purpose of Issue:
ISSUED FOR PLANNING

Previous Sheet Number:
 SC_GRID_0_A_PL106

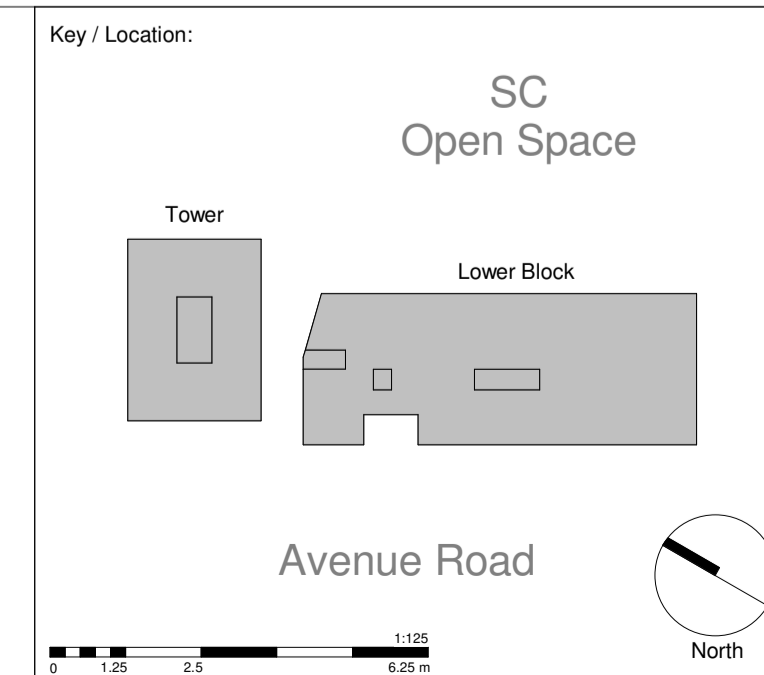

GRID architects
 128 Southwark Street,
 London SE1 0SW
 +44 (0) 20 7593 3260 info@gridarchitects.co.uk www.gridarchitects.co.uk

Essential Living



Project:
100 Avenue Road Construction
 100 Avenue Road, London

Drawing Title:
GA Plan
 Sixth Level

Drawn by: BCR	Issued by: MKP	Date of First Issue: 10.07.2017
-------------------------	--------------------------	---

GRID Project No: 15050	Scale @A1: 1 : 125
----------------------------------	------------------------------

Drawing No: SC-GRID-0_A_PL106	Revision: P4
---	------------------------

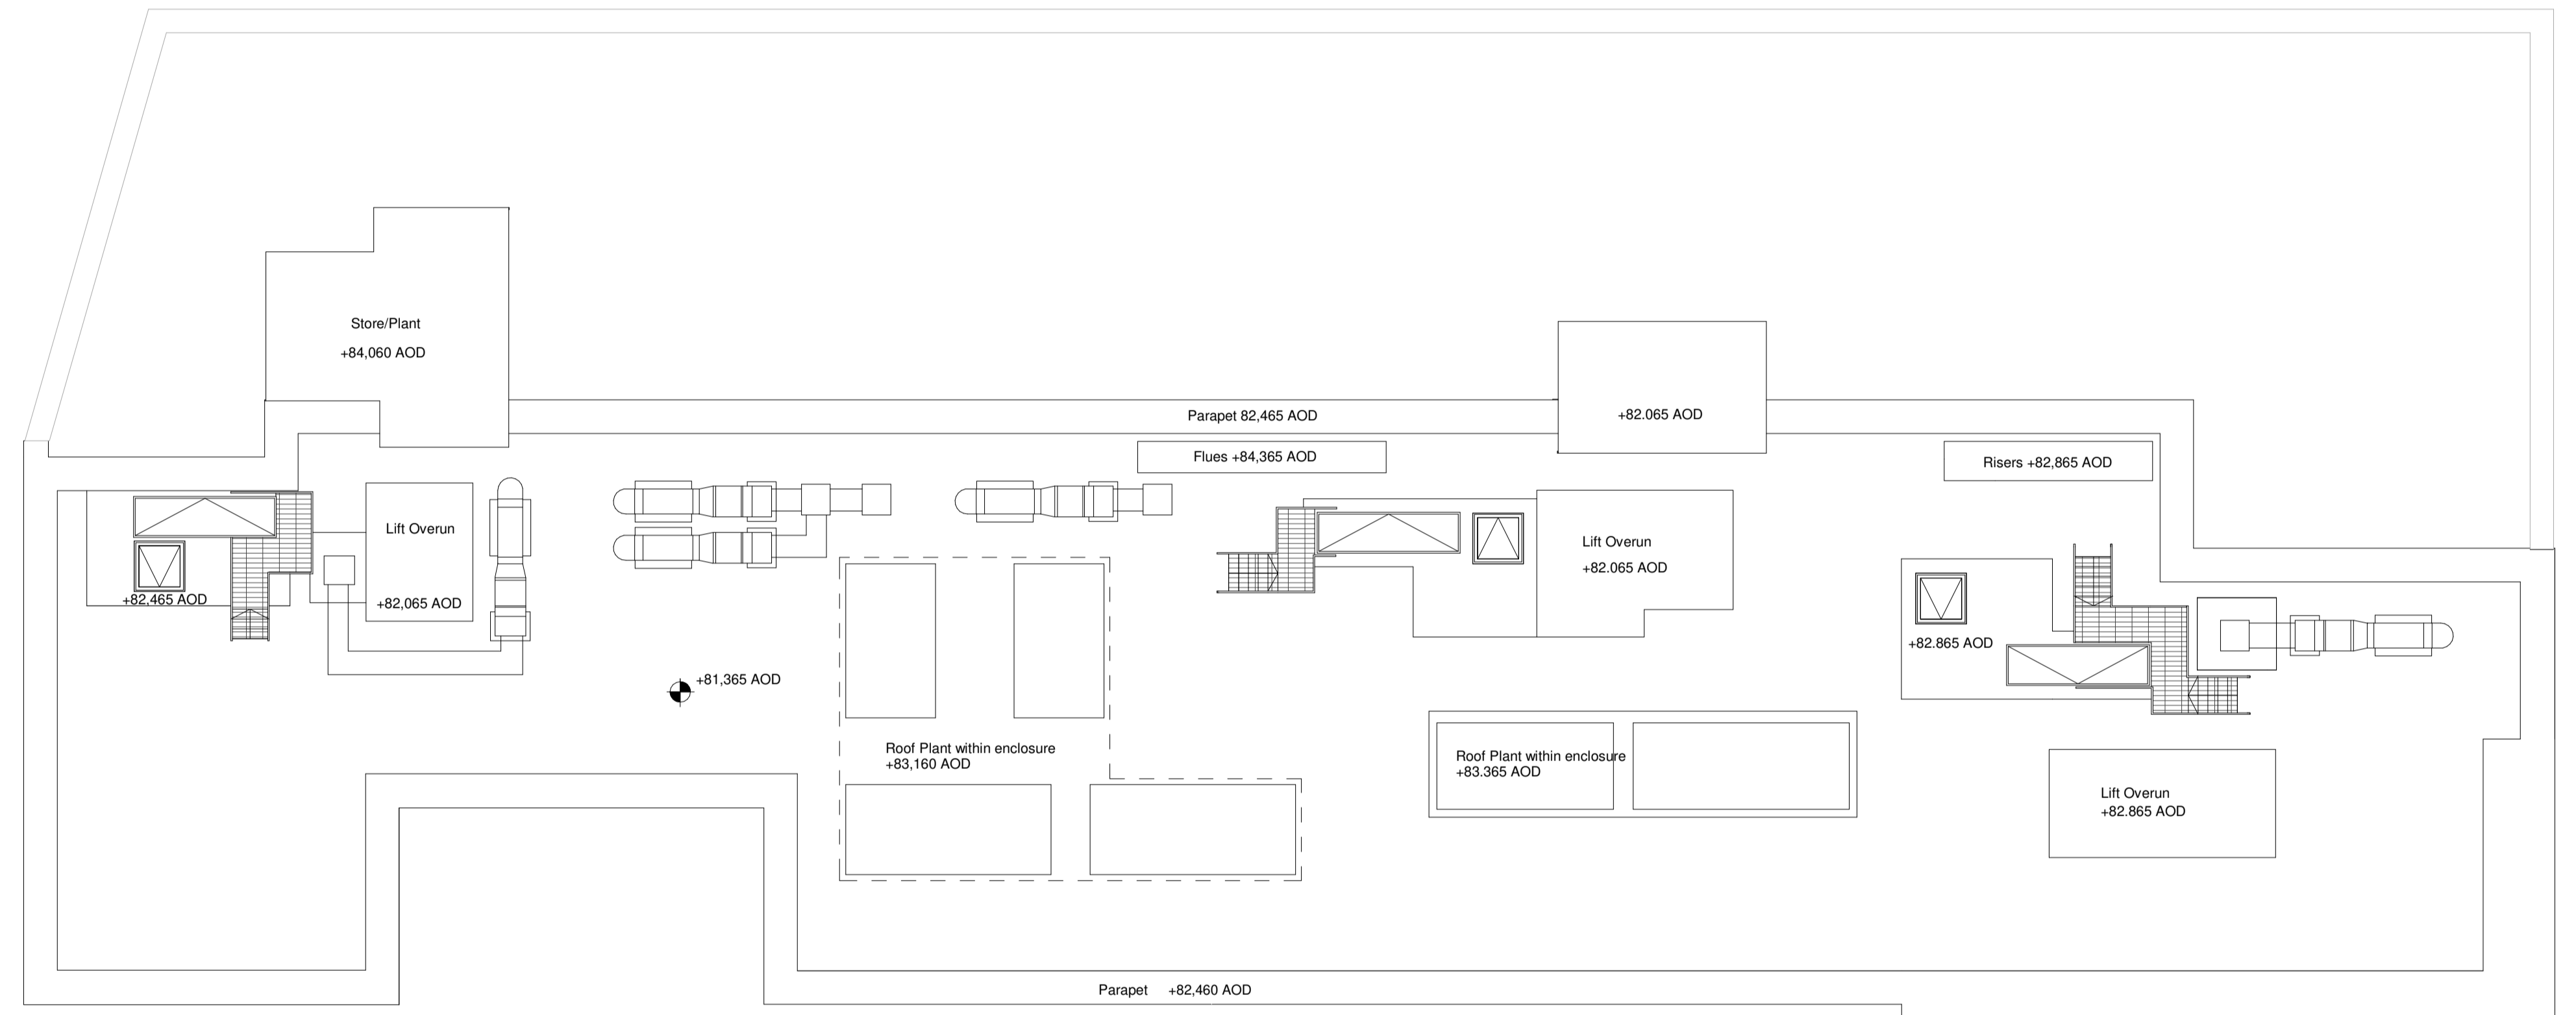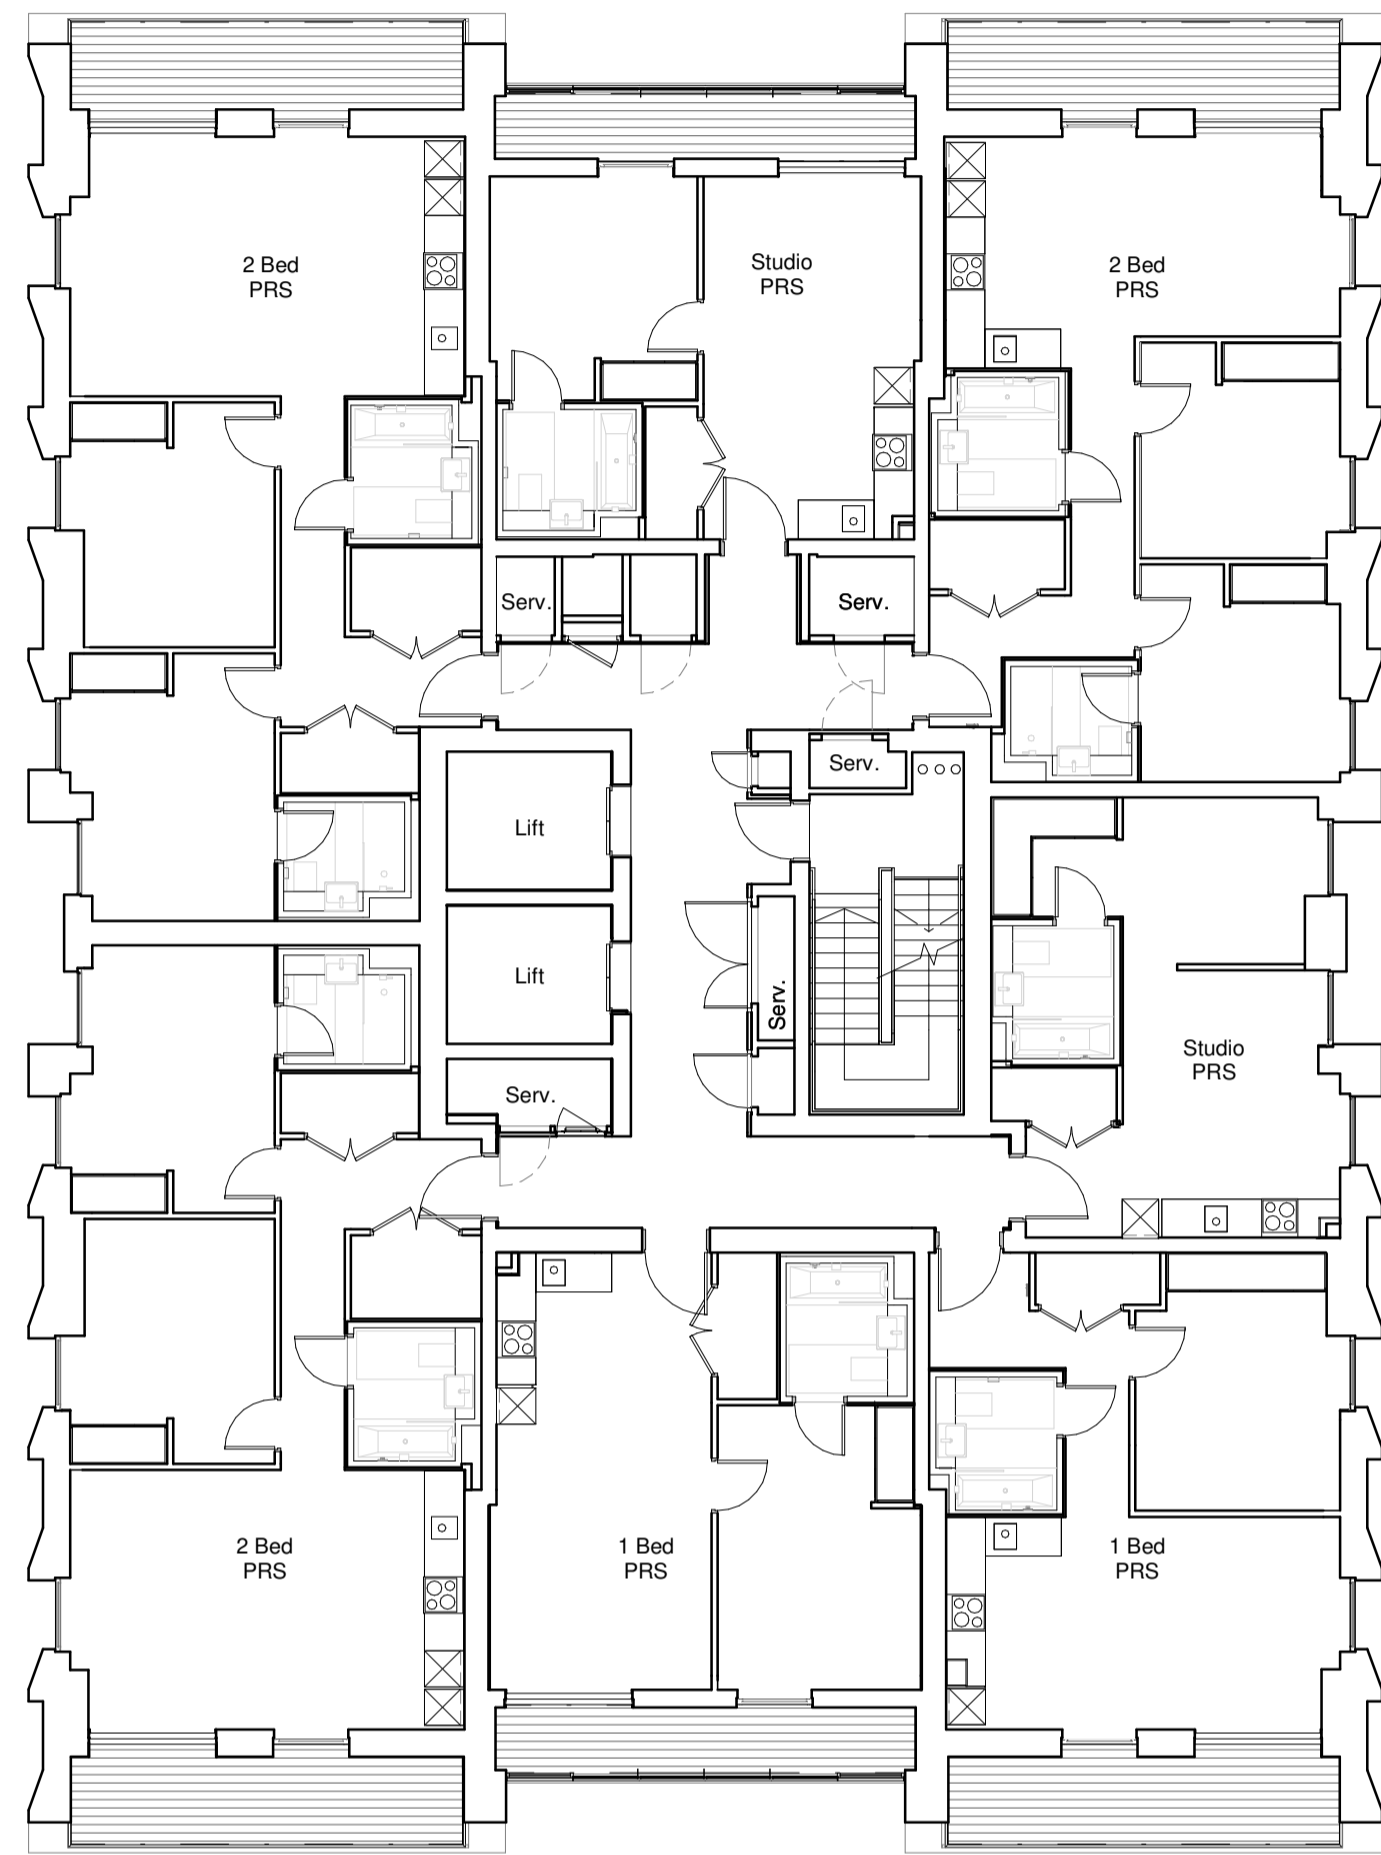


Disclaimer:
 • Do not scale from this drawing.
 • Discrepancies must be reported immediately to the Architect before proceeding.
 • Only figured dimensions are to be used.
 • Check all dimensions on site before fabrication or setting out.
 • This document is copyright and may not be reproduced without permission of the owner.

Rev:	Notes:	Date:	Dwn:	Iss:
P1	NMA Planning Submission	10.07.2017	BCR	MKP
P2	NMA Planning Submission	17.08.2017	BCR	MKP
P3	NMA Planning Submission	30.08.2018	AS	MKP
P4	NMA 2 Planning Submission	21.03.2022	HS	BCR

Annotation Key
Layout changes include:
 A. Removal of second DMR terrace. Introduction of PV panels and services reconfigured.
General layout changes:
 Reconfiguration of residential units and communal hallways including service risers and lifts

Purpose of Issue:
ISSUED FOR PLANNING

Previous Sheet Number:
 SC_GRID_0_A_PL107

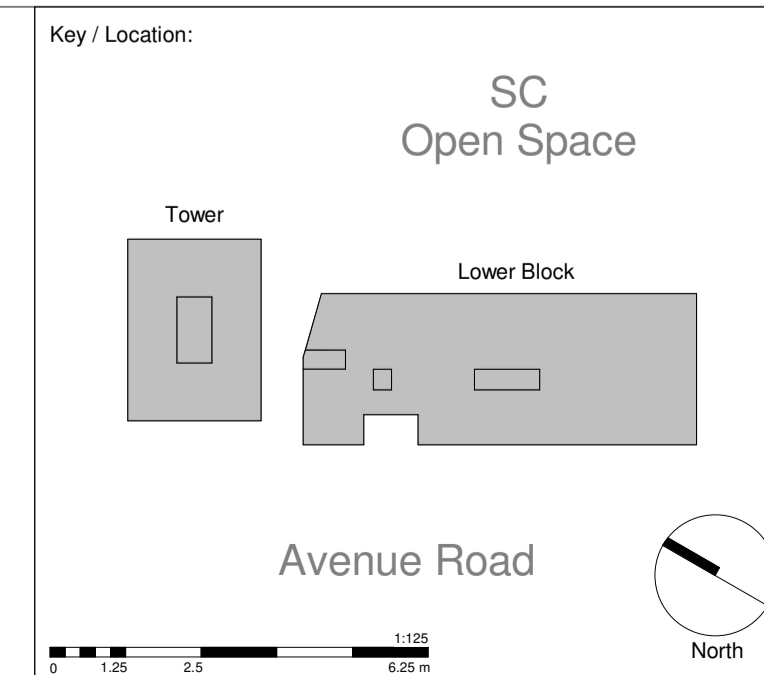

GRID
 architects
 128 Southwark Street,
 London SE1 0SW
 +44 (0) 20 7593 3260 info@gridarchitects.co.uk www.gridarchitects.co.uk

Essential Living

Project:
100 Avenue Road Construction
 100 Avenue Road, London



Drawing Title:
GA Plan
Seventh Floor Plan

Drawn by: BCR	Issued by: MKP	Date of First Issue: 10.07.2017
-------------------------	--------------------------	---

GRID Project No: 15050	Scale @A1: 1 : 125
----------------------------------	------------------------------

Drawing No: SC-GRID-0_A_PL107	Revision: P4
---	------------------------

All reproduction, copyright & intellectual property rights reserved © 2016

 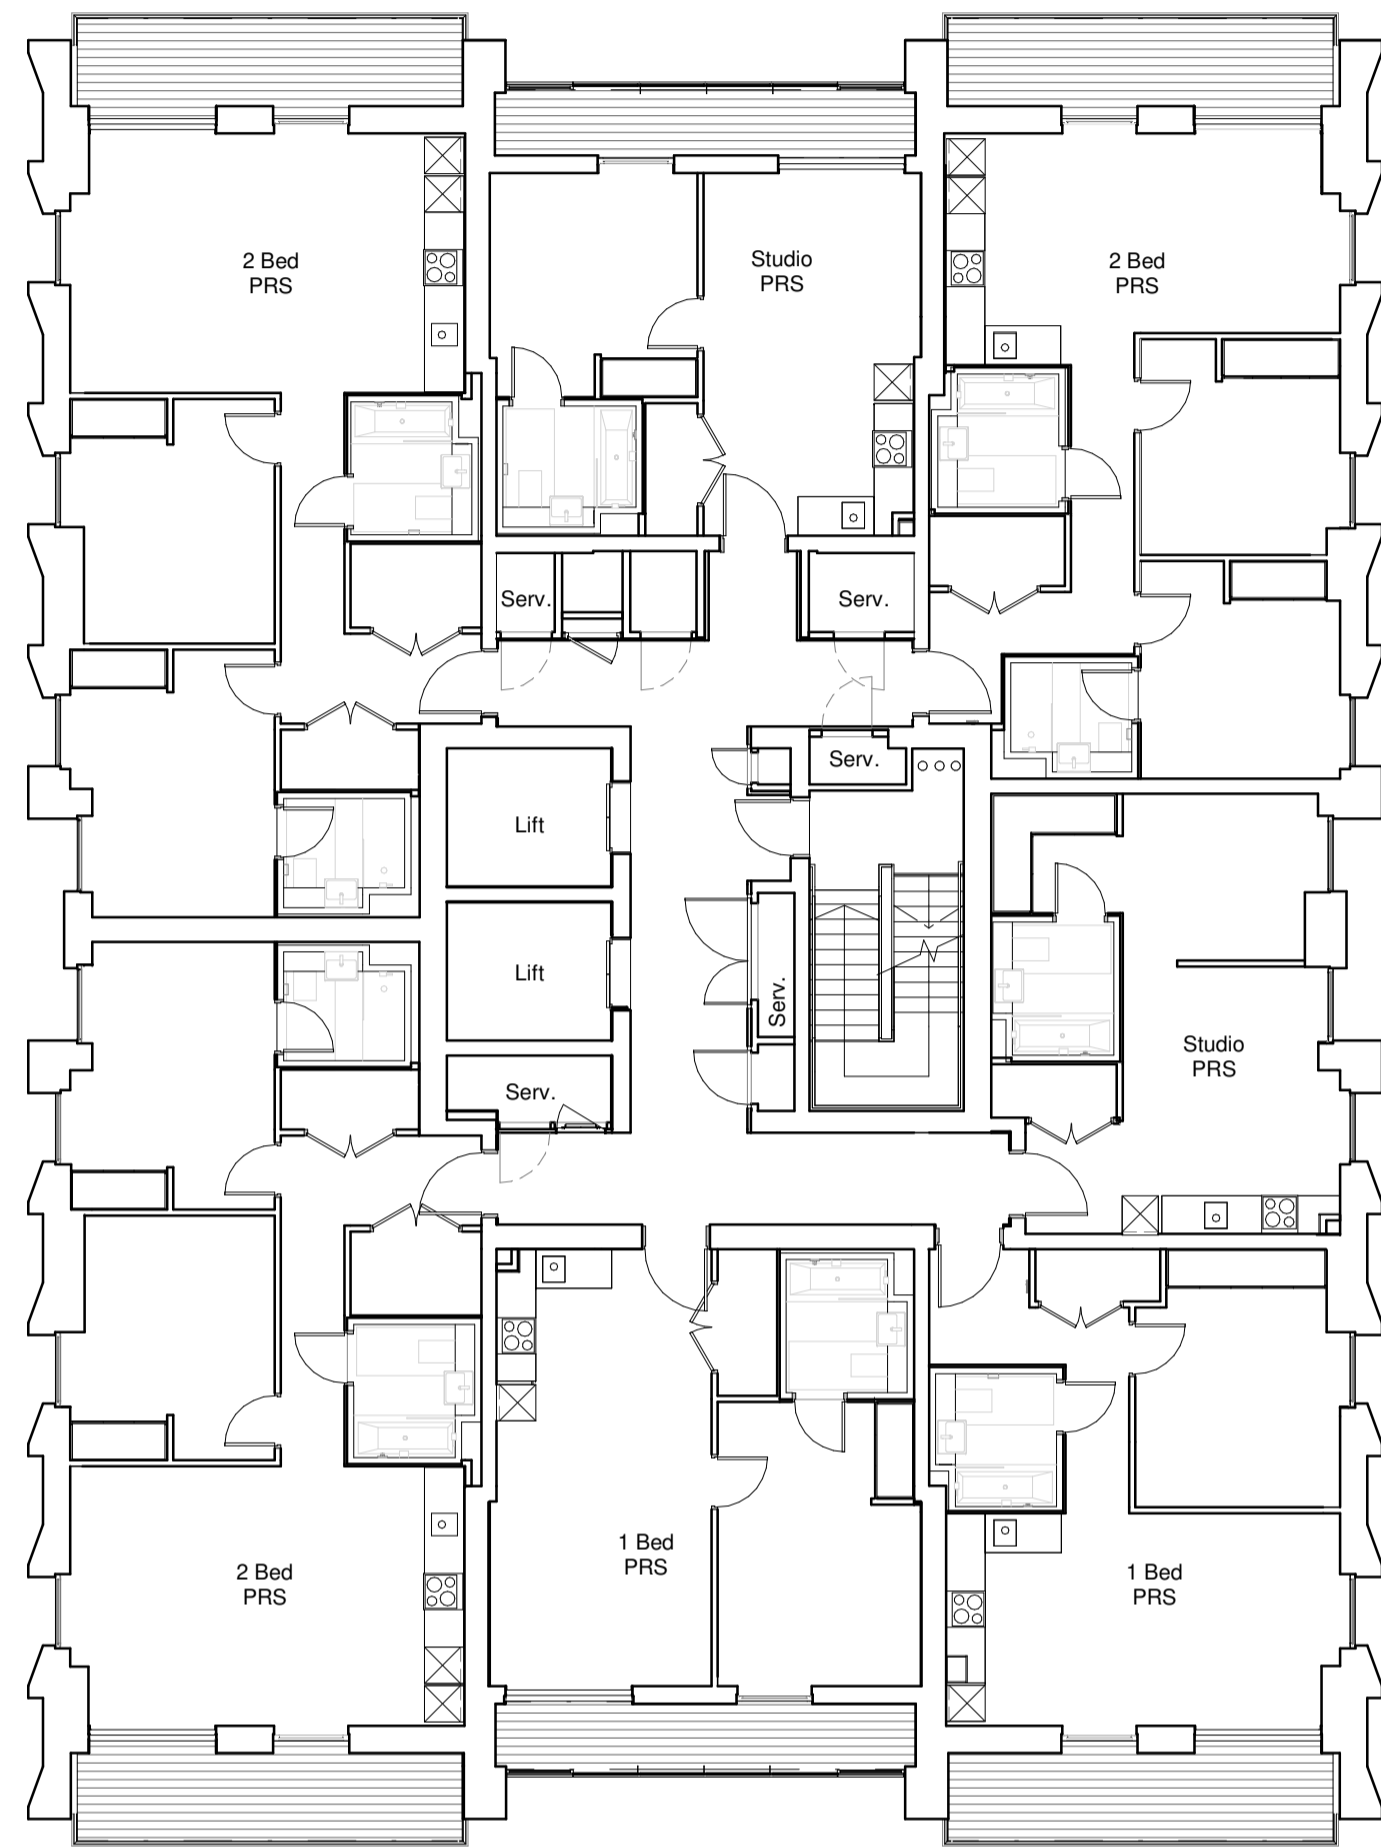


Disclaimer:
 • Do not scale from this drawing.
 • Discrepancies must be reported immediately to the Architect before proceeding.
 • Only figured dimensions are to be used.
 • Check all dimensions on site before fabrication or setting out.
 • This document is copyright and may not be reproduced without permission of the owner.

Rev:	Notes:	Date:	Dwn:	Iss:
P1	NMA Planning Submission	10.07.2017	BCR	MKP
P2	NMA Planning Submission	17.08.2017	BCR	MKP
P3	NMA 2 Planning Submission	21.03.2022	HS	BCR

Annotation Key
 General layout changes:
 Reconfiguration of residential units and communal hallways including service risers and lifts

Purpose of Issue:
ISSUED FOR PLANNING

Previous Sheet Number:
 SC_GRID_0_A_PL108

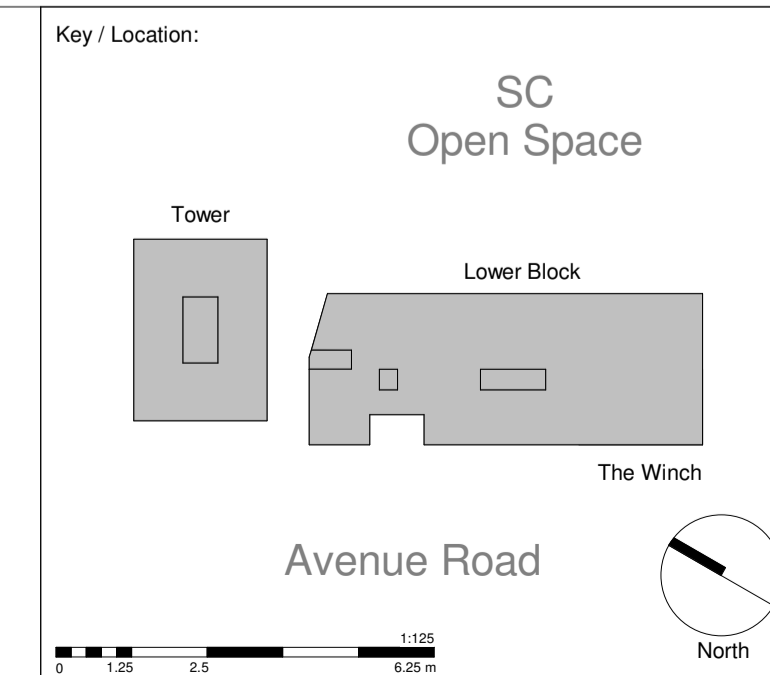

GRID
 architects
 128 Southwark Street,
 London SE1 0SW
 +44 (0) 20 7593 3260 info@gridarchitects.co.uk www.gridarchitects.co.uk

Essential Living



Project:
100 Avenue Road Construction
 100 Avenue Road, London

Drawing Title:
GA Plan
 Eighth to Twelfth Floor Plan

Drawn by: BCR	Issued by: MKP	Date of First Issue: 10.07.2017
-------------------------	--------------------------	---

GRID Project No: 15050	Scale @A1: 1 : 125
----------------------------------	------------------------------

Drawing No: SC-GRID-0_A_PL108	Revision: P3
---	------------------------

 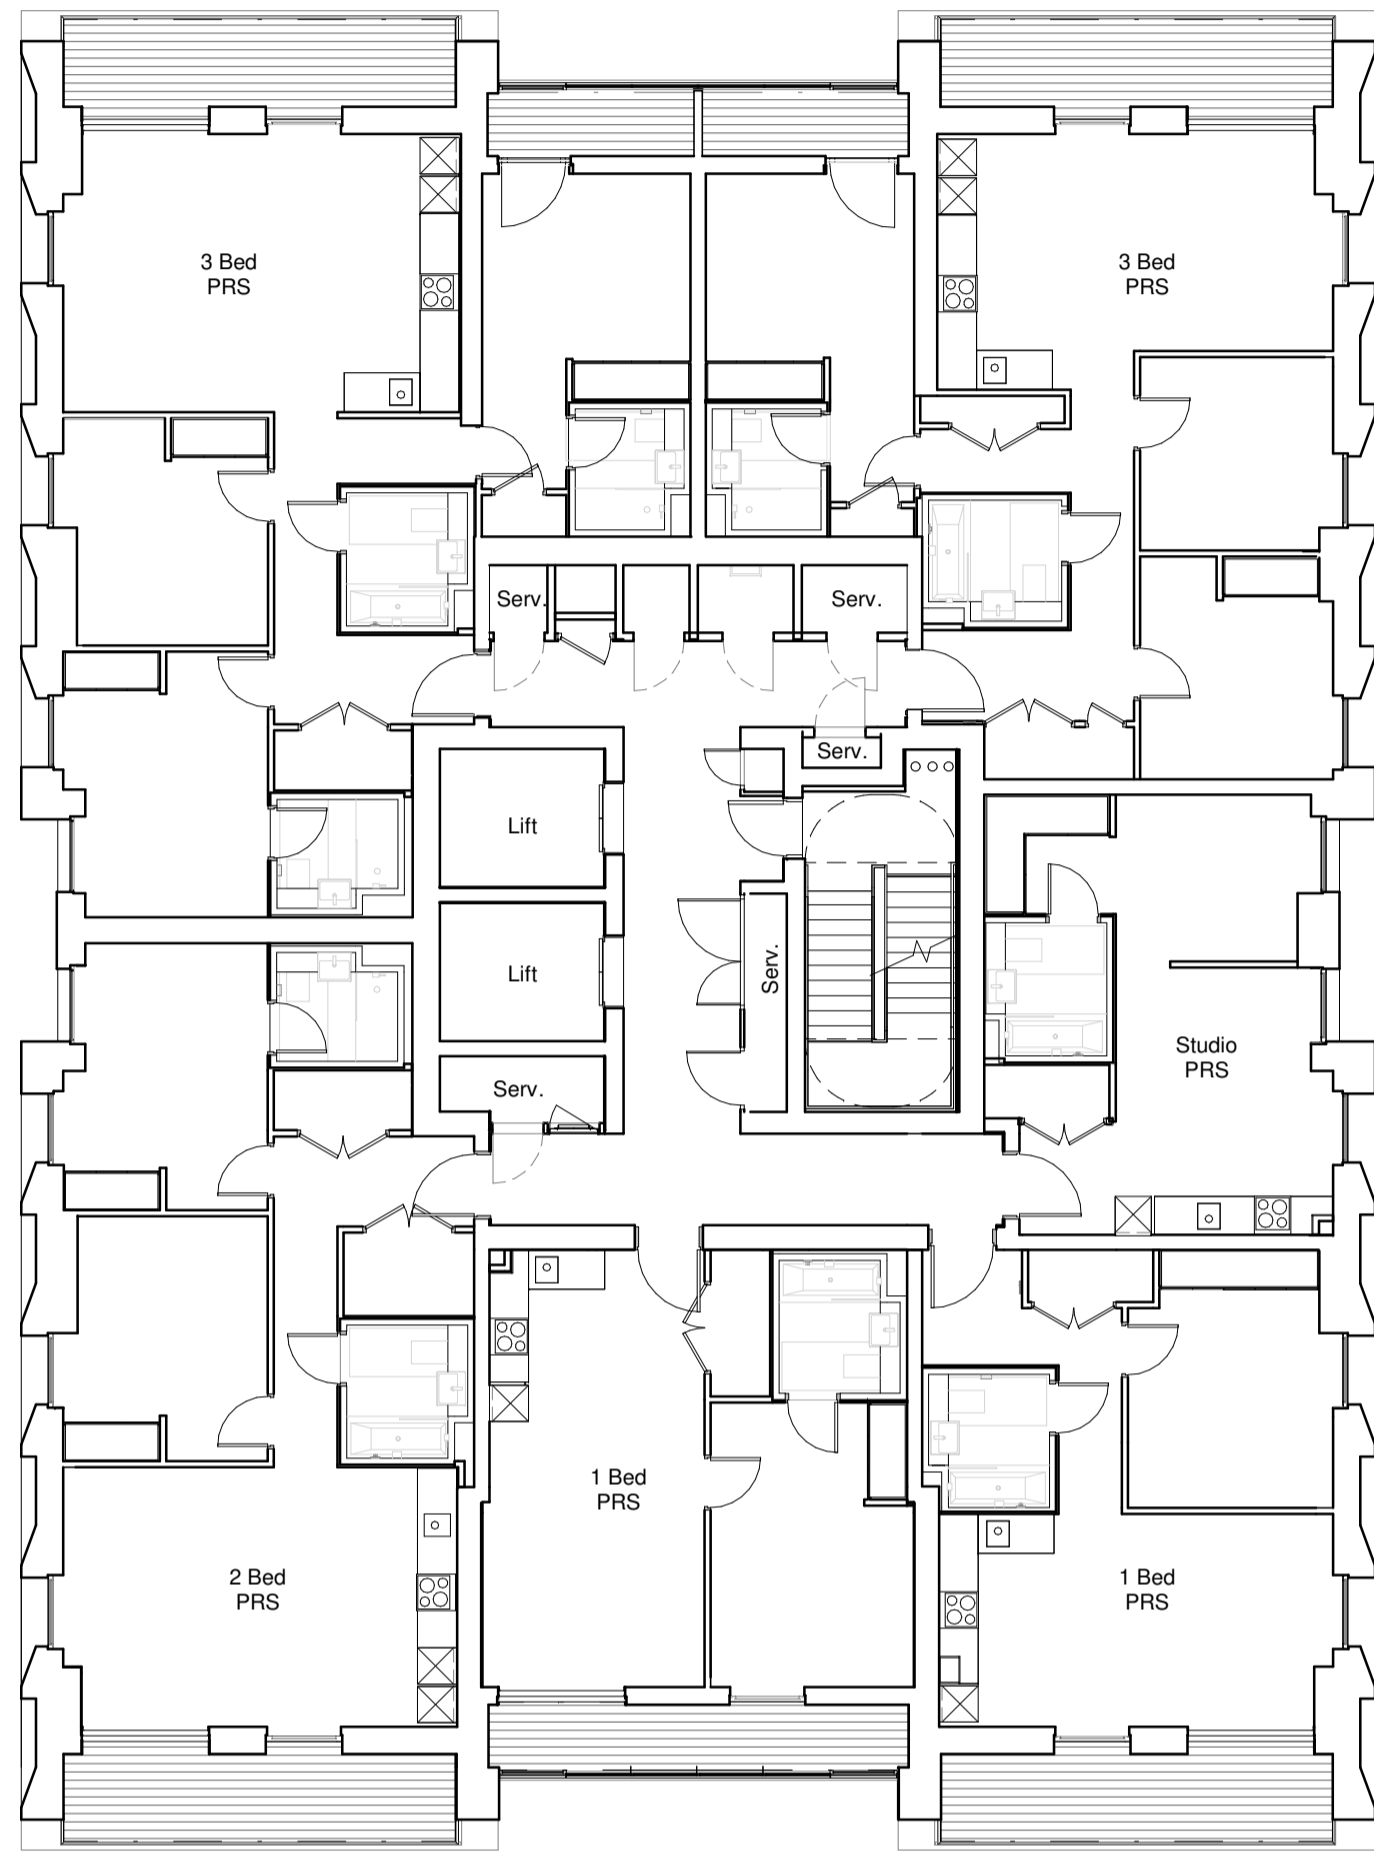


Disclaimer:
 • Do not scale from this drawing.
 • Discrepancies must be reported immediately to the Architect before proceeding.
 • Only figured dimensions are to be used.
 • Check all dimensions on site before fabrication or setting out.
 • This document is copyright and may not be reproduced without permission of the owner.

Rev:	Notes:	Date:	Dwn:	Iss:
P1	NMA Planning Submission	10.07.2017	BCR	MKP
P2	NMA Planning Submission	17.08.2017	BCR	MKP
P3	NMA 2 Planning Submission	21.03.2022	HS	BCR

Annotation Key
 General layout changes:
 Reconfiguration of residential units and communal hallways including service risers and lifts

Purpose of Issue:
ISSUED FOR PLANNING

Previous Sheet Number:
 SC_GRID_0_A_PL113

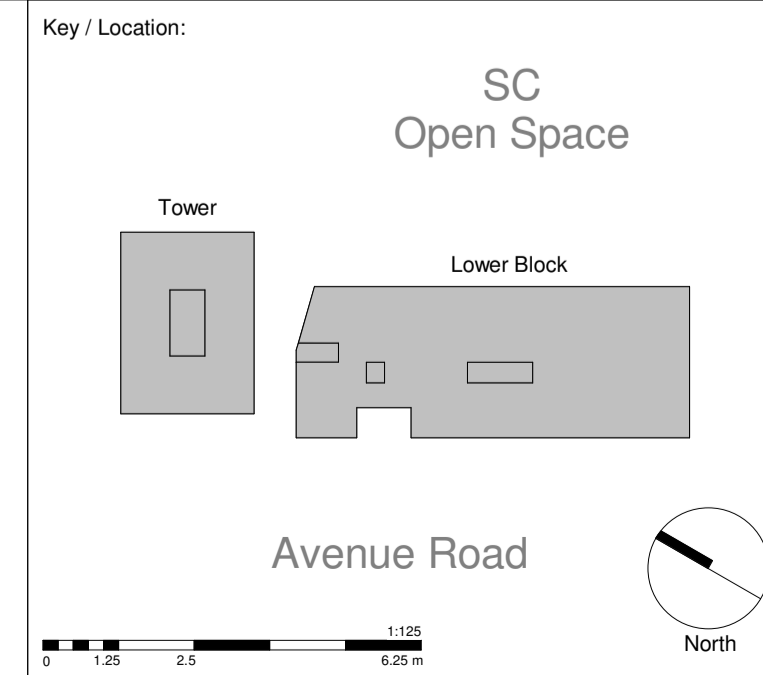


GRID
 architects

128 Southwark Street,
 London SE1 0SW

+44 (0) 20 7593 3260 info@gridarchitects.co.uk www.gridarchitects.co.uk

Essential Living

Project: 100 Avenue Road Construction		
Drawing Title: GA Plan Thirteenth to Eighteenth Floor Plan		
Drawn by: BCR	Issued by: MKP	Date of First Issue: 10.07.2017
GRID Project No: 15050	Scale @A1: 1 : 125	
Drawing No: SC-GRID-0_A_PL113	Revision: P3	

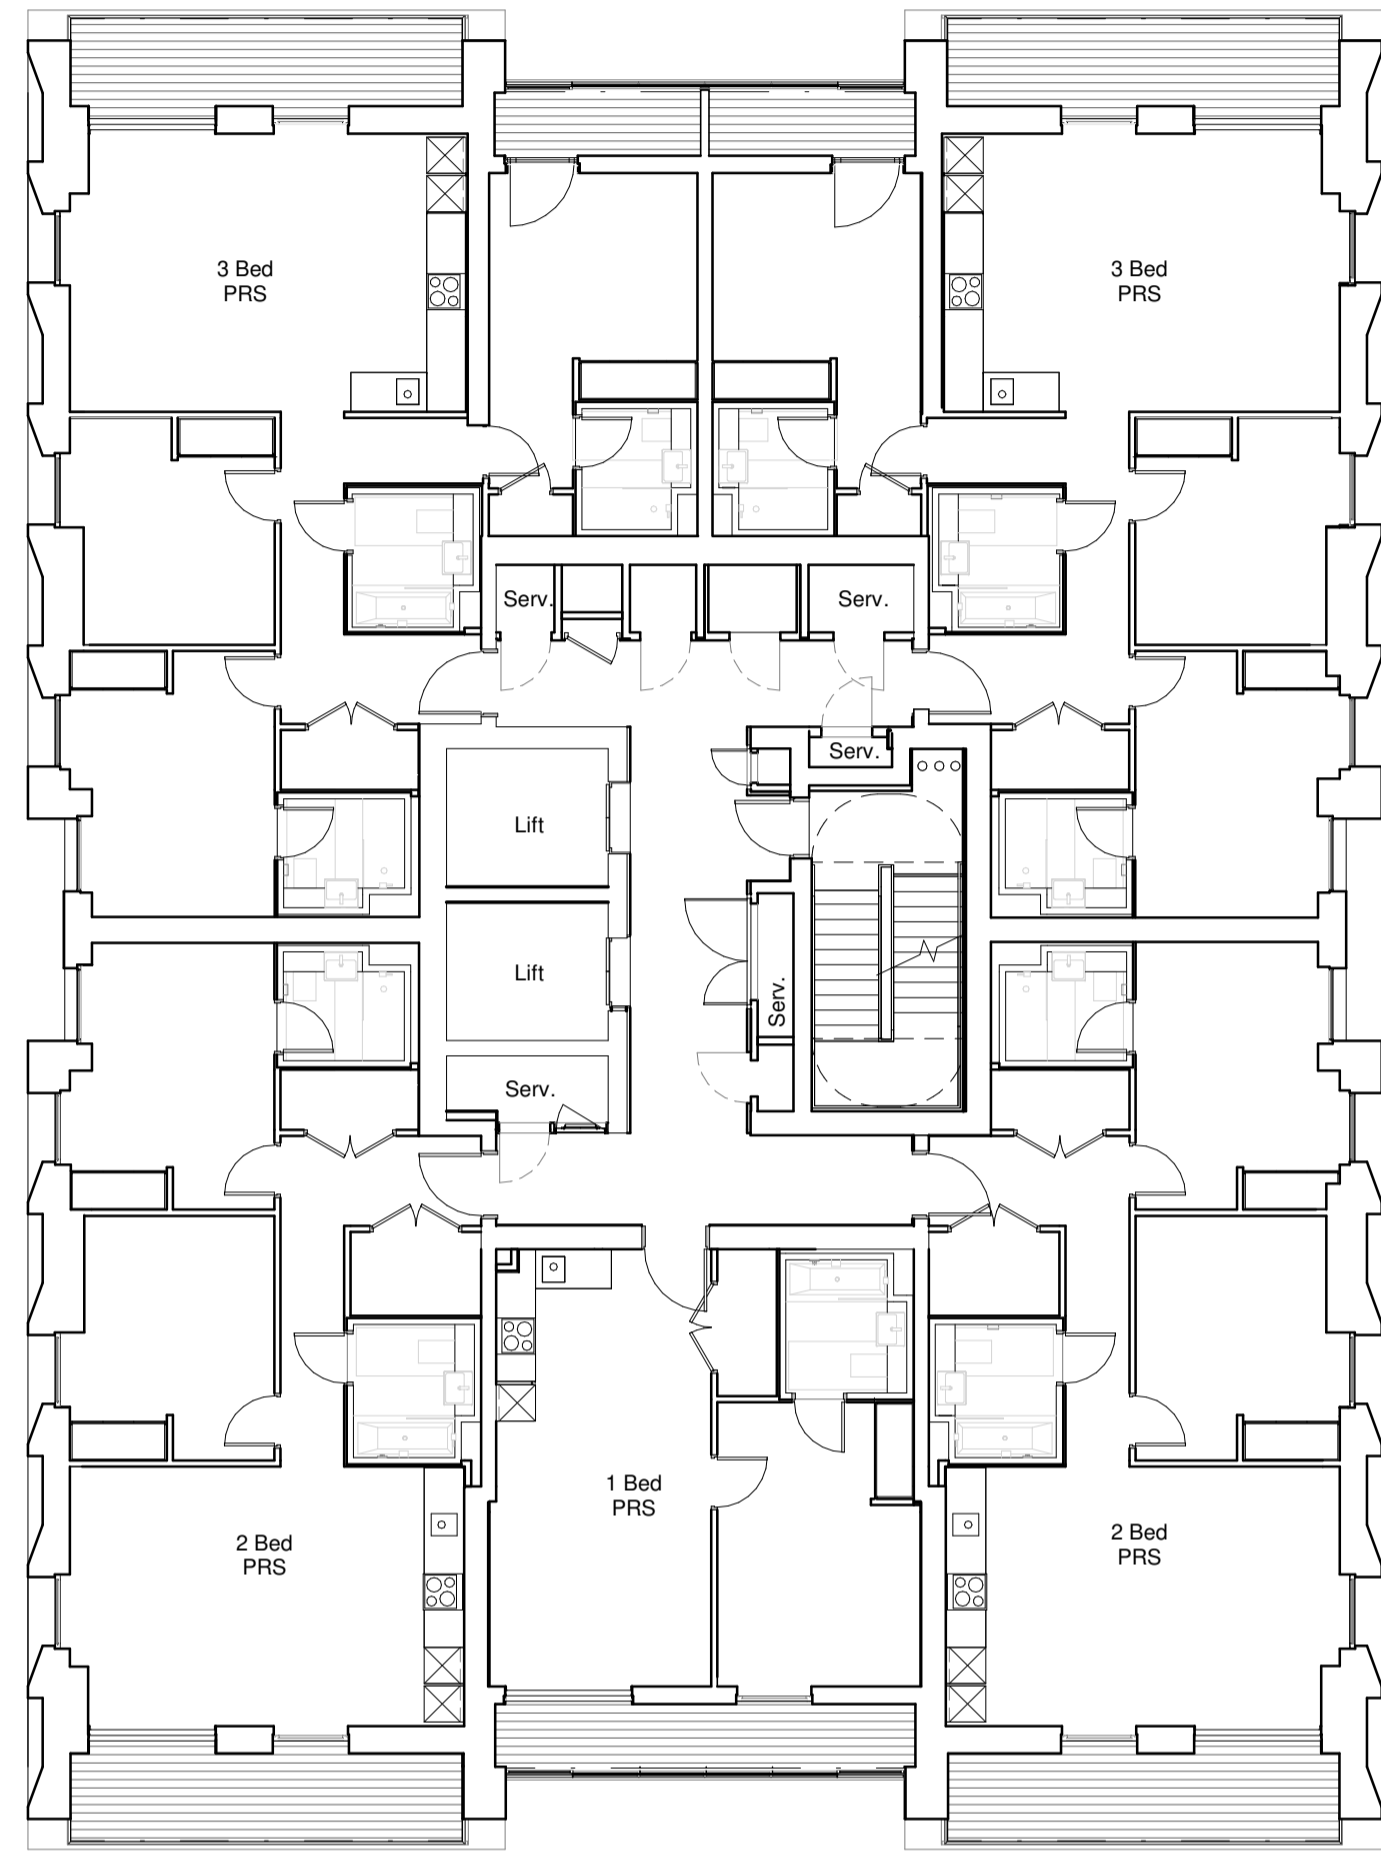


Disclaimer:
 • Do not scale from this drawing.
 • Discrepancies must be reported immediately to the Architect before proceeding.
 • Only figured dimensions are to be used.
 • Check all dimensions on site before fabrication or setting out.
 • This document is copyright and may not be reproduced without permission of the owner.

Rev:	Notes:	Date:	Dwn:	Iss:
P1	NMA Planning Submission	10.07.2017	BCR	MKP
P2	NMA Planning Submission	17.08.2017	BCR	MKP
P3	NMA 2 Planning Submission	21.03.2022	HS	BCR

Annotation Key
 General layout changes:
 Reconfiguration of residential units and communal hallways including service risers and lifts

Purpose of Issue:
ISSUED FOR PLANNING

Previous Sheet Number:
 SC_GRID_0_A_PL119

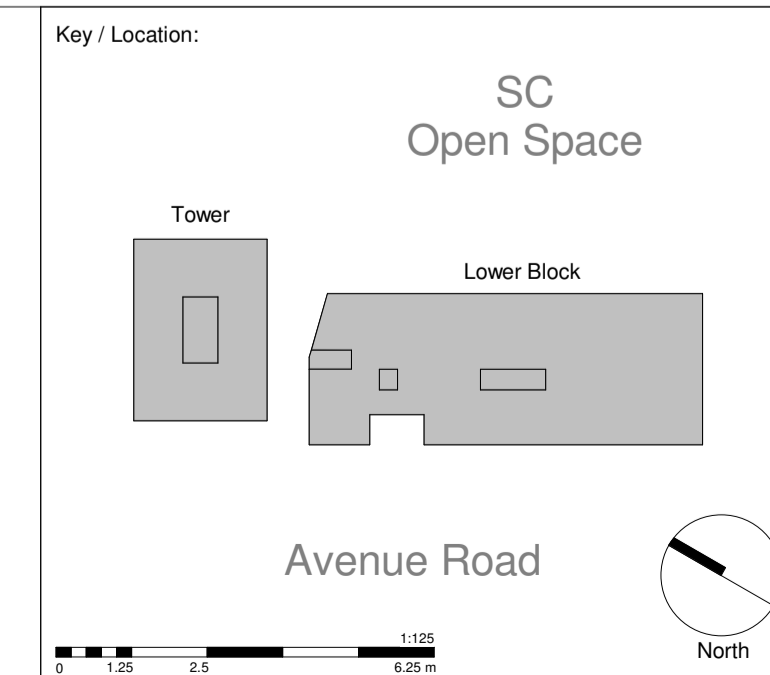

GRID
 architects
 128 Southwark Street,
 London SE1 0SW
 +44 (0) 20 7593 3260 info@gridarchitects.co.uk www.gridarchitects.co.uk

Essential Living



Project:
100 Avenue Road Construction
 100 Avenue Road, London

Drawing Title:
GA Plan
 Nineteenth to Twentieth Floor Plan

Drawn by: BCR	Issued by: MKP	Date of First Issue: 10.07.2017
-------------------------	--------------------------	---

GRID Project No: 15050	Scale @A1: 1 : 125
----------------------------------	------------------------------

Drawing No: SC-GRID-0_A_PL119	Revision: P3
---	------------------------

 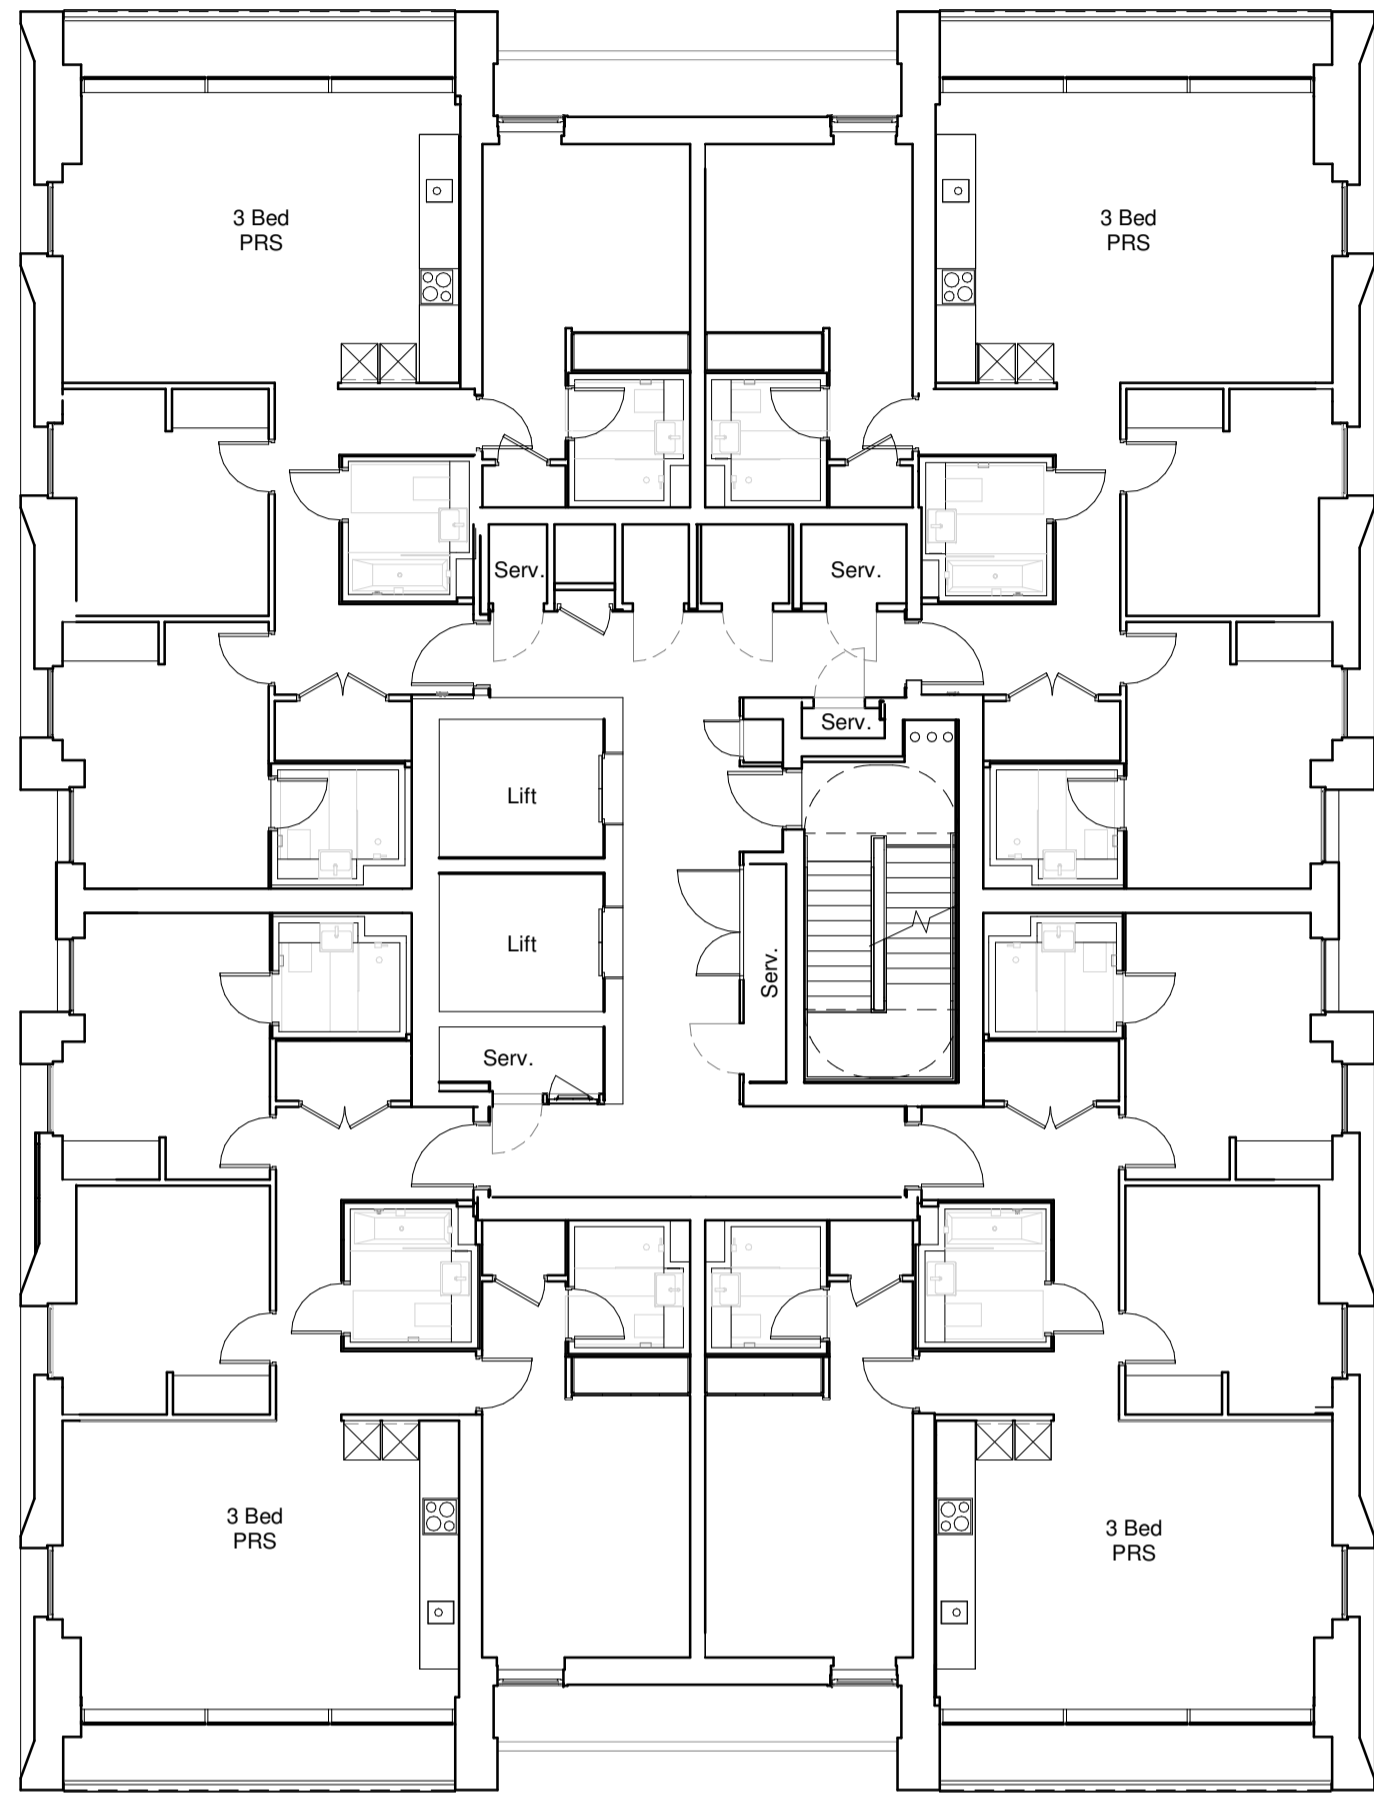


Disclaimer:
 • Do not scale from this drawing.
 • Discrepancies must be reported immediately to the Architect before proceeding.
 • Only figured dimensions are to be used.
 • Check all dimensions on site before fabrication or setting out.
 • This document is copyright and may not be reproduced without permission of the owner.

Rev:	Notes:	Date:	Dwn:	Iss:
P1	NMA Planning Submission	10.07.2017	BCR	MKP
P2	NMA Planning Submission	17.08.2017	BCR	MKP
P3	NMA 2 Planning Submission	21.03.2022	HS	BCR

Annotation Key
 General layout changes:
 Reconfiguration of residential units and communal hallways including service risers and lifts

Purpose of Issue:
ISSUED FOR PLANNING

Previous Sheet Number:
 SC_GRID_0_A_PL121

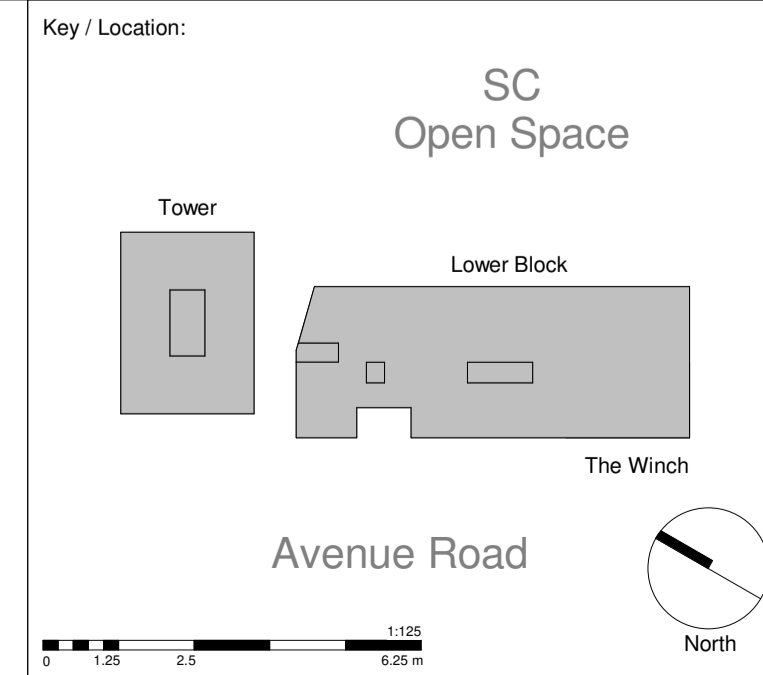



GRID
 architects

128 Southwark Street,
 London SE1 0SW

+44 (0) 20 7593 3260 info@gridarchitects.co.uk www.gridarchitects.co.uk

Essential Living

Project: 100 Avenue Road Construction		
Drawing Title: GA Plan Twentyfirst to Twentysecond Floor Plan		
Drawn by: BCR	Issued by: MKP	Date of First Issue: 10.07.2017
GRID Project No: 15050	Scale @A1: 1 : 125	
Drawing No: SC-GRID-0_A_PL121	Revision: P3	

 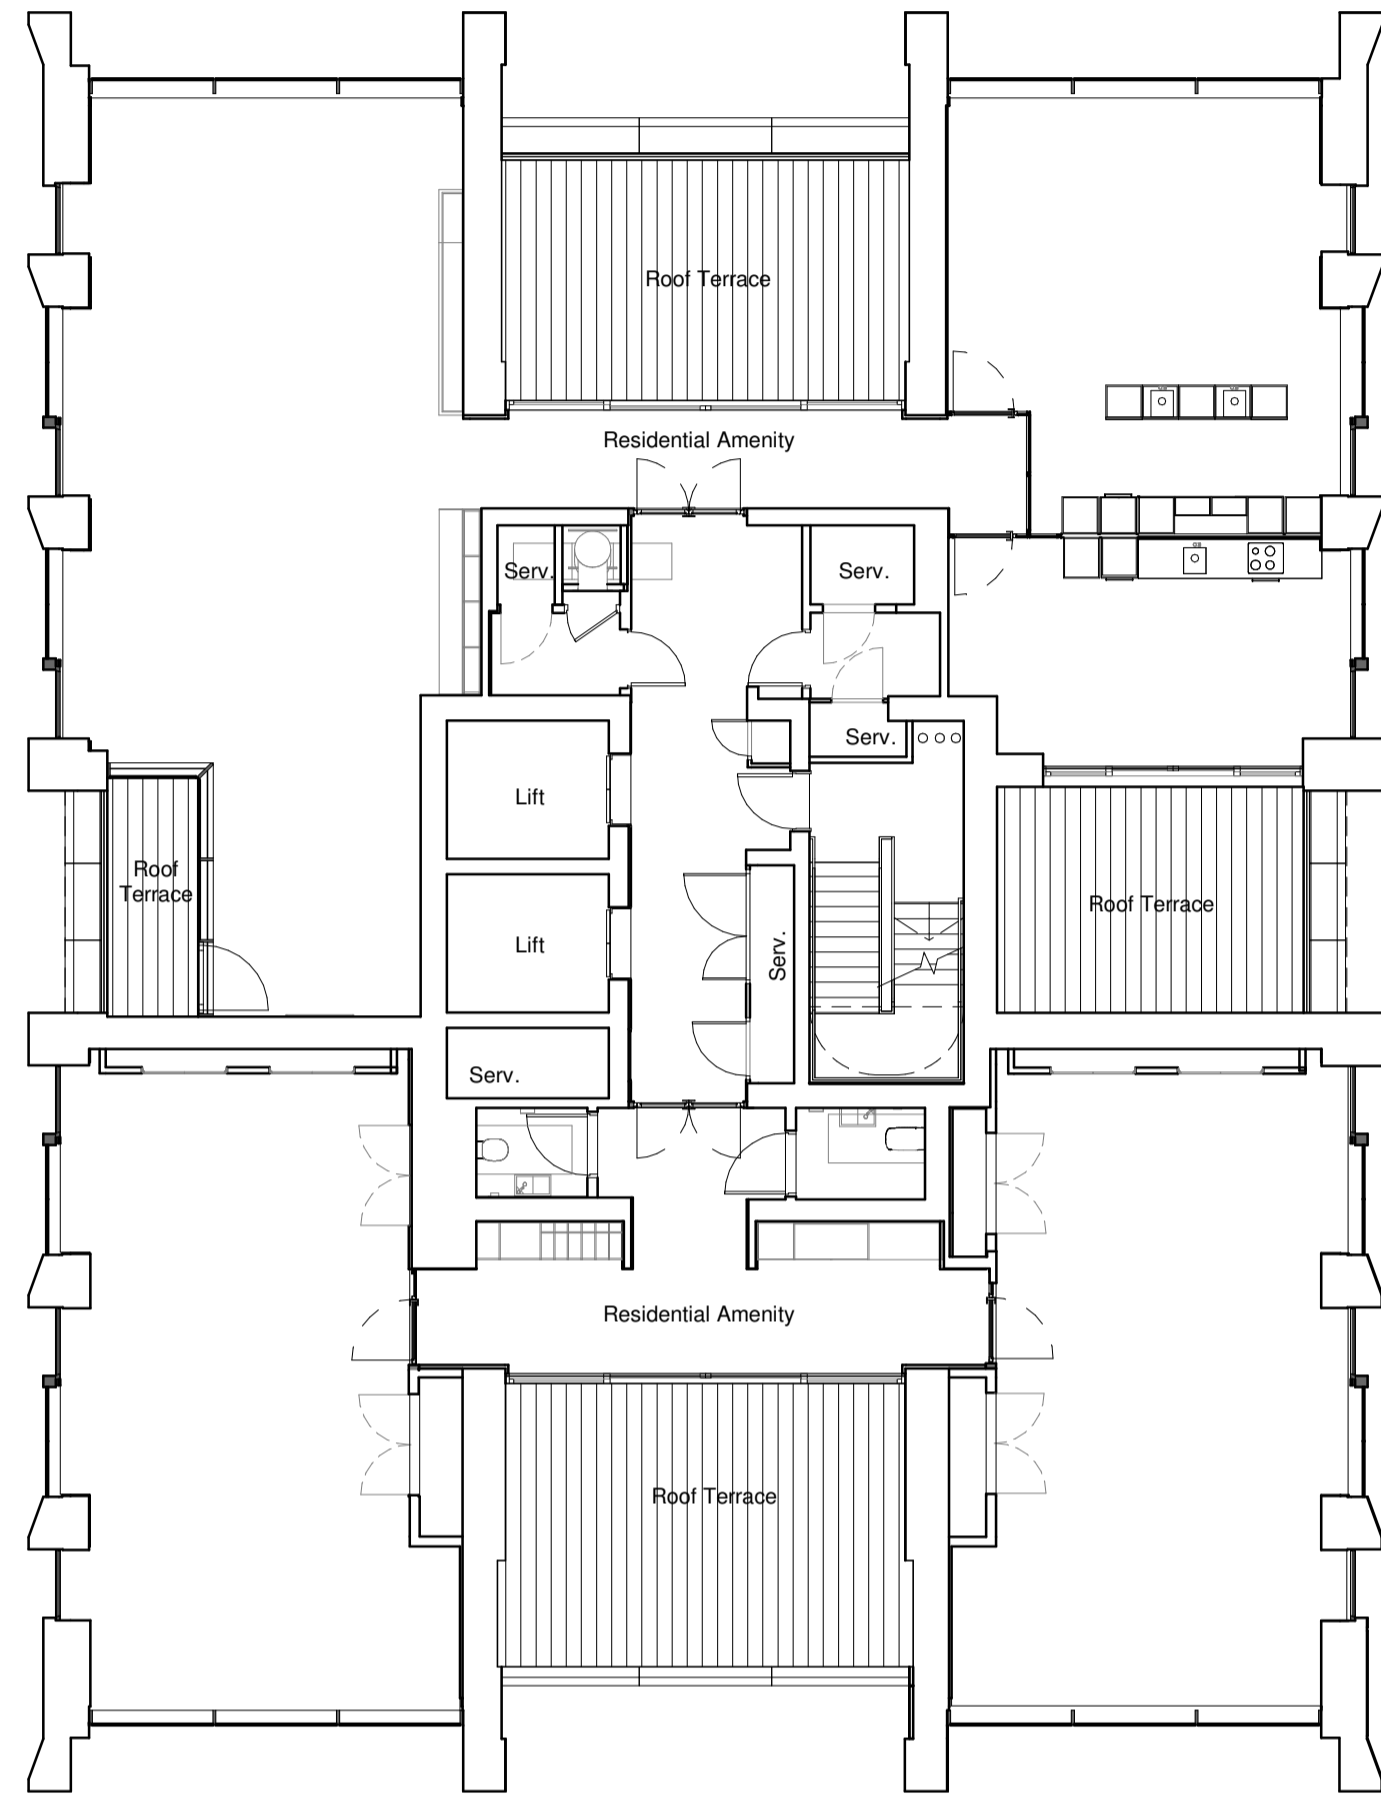


Disclaimer:
 • Do not scale from this drawing.
 • Discrepancies must be reported immediately to the Architect before proceeding.
 • Only figured dimensions are to be used.
 • Check all dimensions on site before fabrication or setting out.
 • This document is copyright and may not be reproduced without permission of the owner.

Purpose of Issue:
ISSUED FOR PLANNING

Previous Sheet Number:
 SC_GRID_0_A_PL123

Rev:	Notes:	Date:	Dwn:	Iss:
P1	NMA Planning Submission	10.07.2017	BCR	MKP
P2	NMA Planning Submission	17.08.2017	BCR	MKP
P3	NMA 2 Planning Submission	21.03.2022	HS	BCR



Annotation Key
Layout changes include:
 A. Increased size of amenity terrace
 B. Reduced size of amenity terrace
General layout changes:
 Reconfiguration of residential units and communal hallways including service risers and lifts

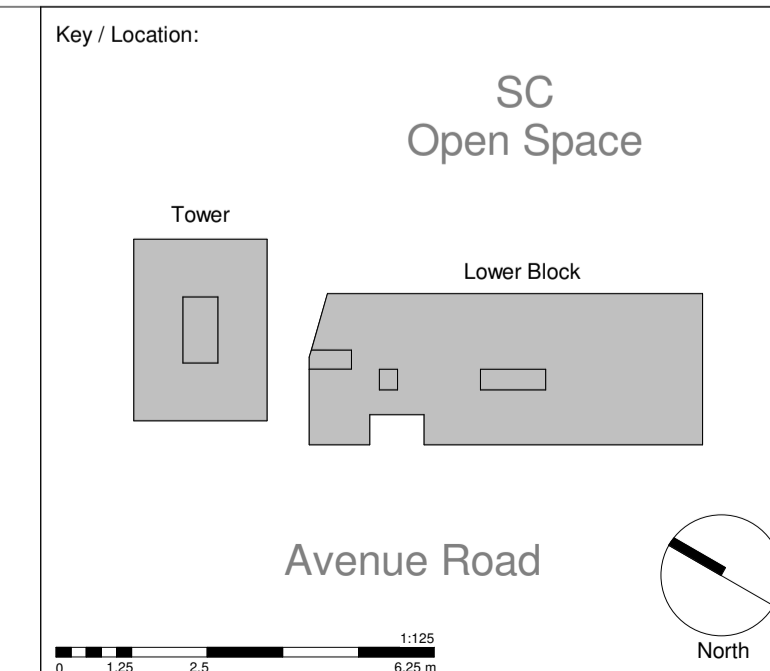

GRID
 architects
 128 Southwark Street,
 London SE1 0SW
 +44 (0) 20 7593 3260 info@gridarchitects.co.uk www.gridarchitects.co.uk

Essential Living

Project: 100 Avenue Road Construction		
Drawing Title: GA Plan Twentythird Floor Plan		
Drawn by: BCR	Issued by: MKP	Date of First Issue: 10.07.2017
GRID Project No: 15050	Scale @A1: 1 : 125	
Drawing No: SC-GRID-0_A_PL123	Revision: P3	

 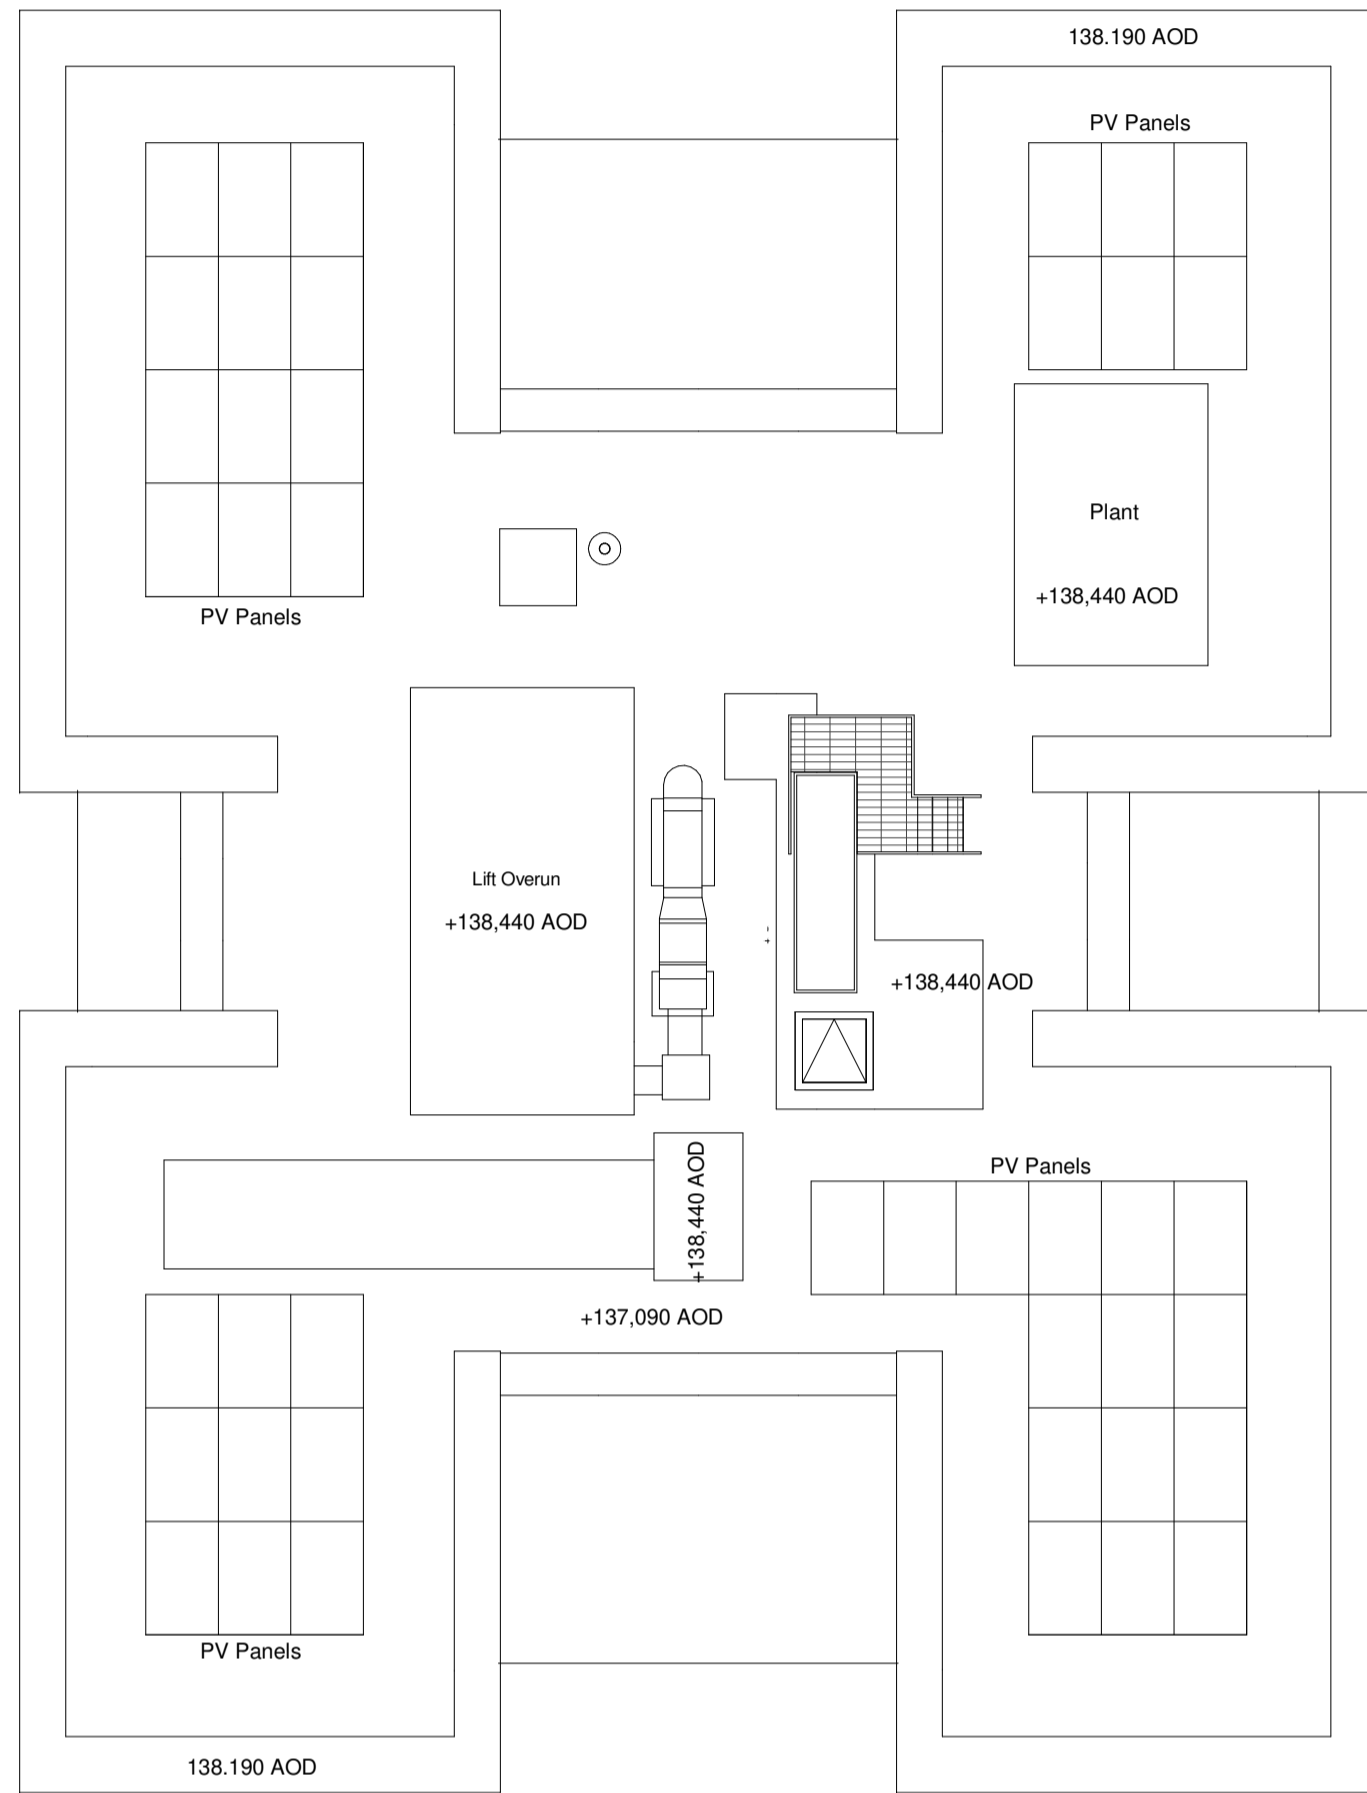


Disclaimer:
 • Do not scale from this drawing.
 • Discrepancies must be reported immediately to the Architect before proceeding.
 • Only figured dimensions are to be used.
 • Check all dimensions on site before fabrication or setting out.
 • This document is copyright and may not be reproduced without permission of the owner.

Rev:	Notes:	Date:	Dwn:	Iss:	Annotation Key
P1	NMA Planning Submission	10.07.2017	BCR	MKP	
P2	NMA Planning Submission	17.08.2017	BCR	MKP	
P3	NMA 2 Planning Submission	21.03.2022	HS	BCR	

Purpose of Issue:
ISSUED FOR PLANNING

Previous Sheet Number:
 SC_GRID_0_A_PL124

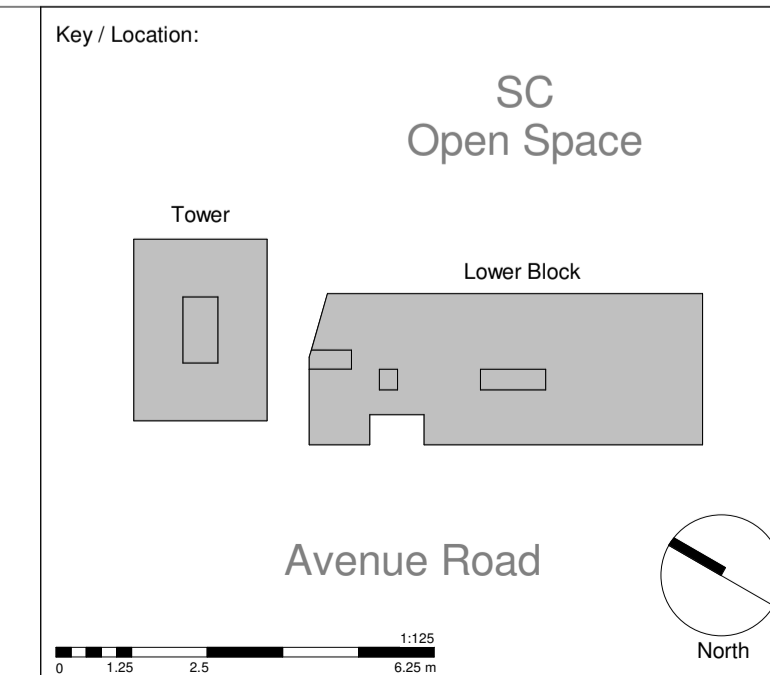

GRID
 architects
 128 Southwark Street,
 London SE1 0SW
 +44 (0) 20 7593 3260 info@gridarchitects.co.uk www.gridarchitects.co.uk

Essential Living

Project:
100 Avenue Road Construction
 100 Avenue Road, London

Drawing Title:
GA Plan
Roof Plan

Drawn by: **BCR** Issued by: **MKP** Date of First Issue: **10.07.2017**

GRID Project No: **15050** Scale @A1: **1 : 125**

Drawing No: **SC-GRID-0_A_PL124** Revision: **P3**

All reproduction, copyright & intellectual property rights reserved © 2016