
FFL TOF 	_evel - +77.79 AOE P OF BALUS -75.965 AOE -evel - +74.54 AOE	TRADE				
	_evel . +71.29 AOE)				
	_evel . +68.04 AO[
FFL	_evel _+64.79 AOE _evel _+61.54 AOE			The second struct in the second structure of the secon	A A A A A A A A A A A A A A A A A A A	
	Path					Car park
 Disclaimer: Do not scale from this drawing. Discrepancies must be reported immediately to the Architect before proceeding. Only figured dimensions are to be used. Check all dimensions on site before fabrication or setting out. This document is copyright and may not be reproduced without permis of the owner. 	P1 P2 P3	Notes: NMA Planning Submission NMA Planning Submission NMA Planning Submission NMA 2 Planning Submission	Date: 10.07.2017 17.08.2017 23.08.2017 30.08.2018 21.03.2022	BCR BCR	Iss: MKP MKP MKP BCR	1.Stone pierLayout changes in2.Stone beamA.3.Faience Terracotta panel or similarA.4.Faience Terracotta spandrel panel or similarB.5.Metal panelC.
Purpose of Issue: ISSUED FOR PLANNING Previous Sheet Number: SC_GRID_0_A_PL204						
L	[1	1	1	1	


PARAPET LEVEL

FFL +82.465 AOD

Site Key / Location: SC Open Space Lower Block Avenue Road

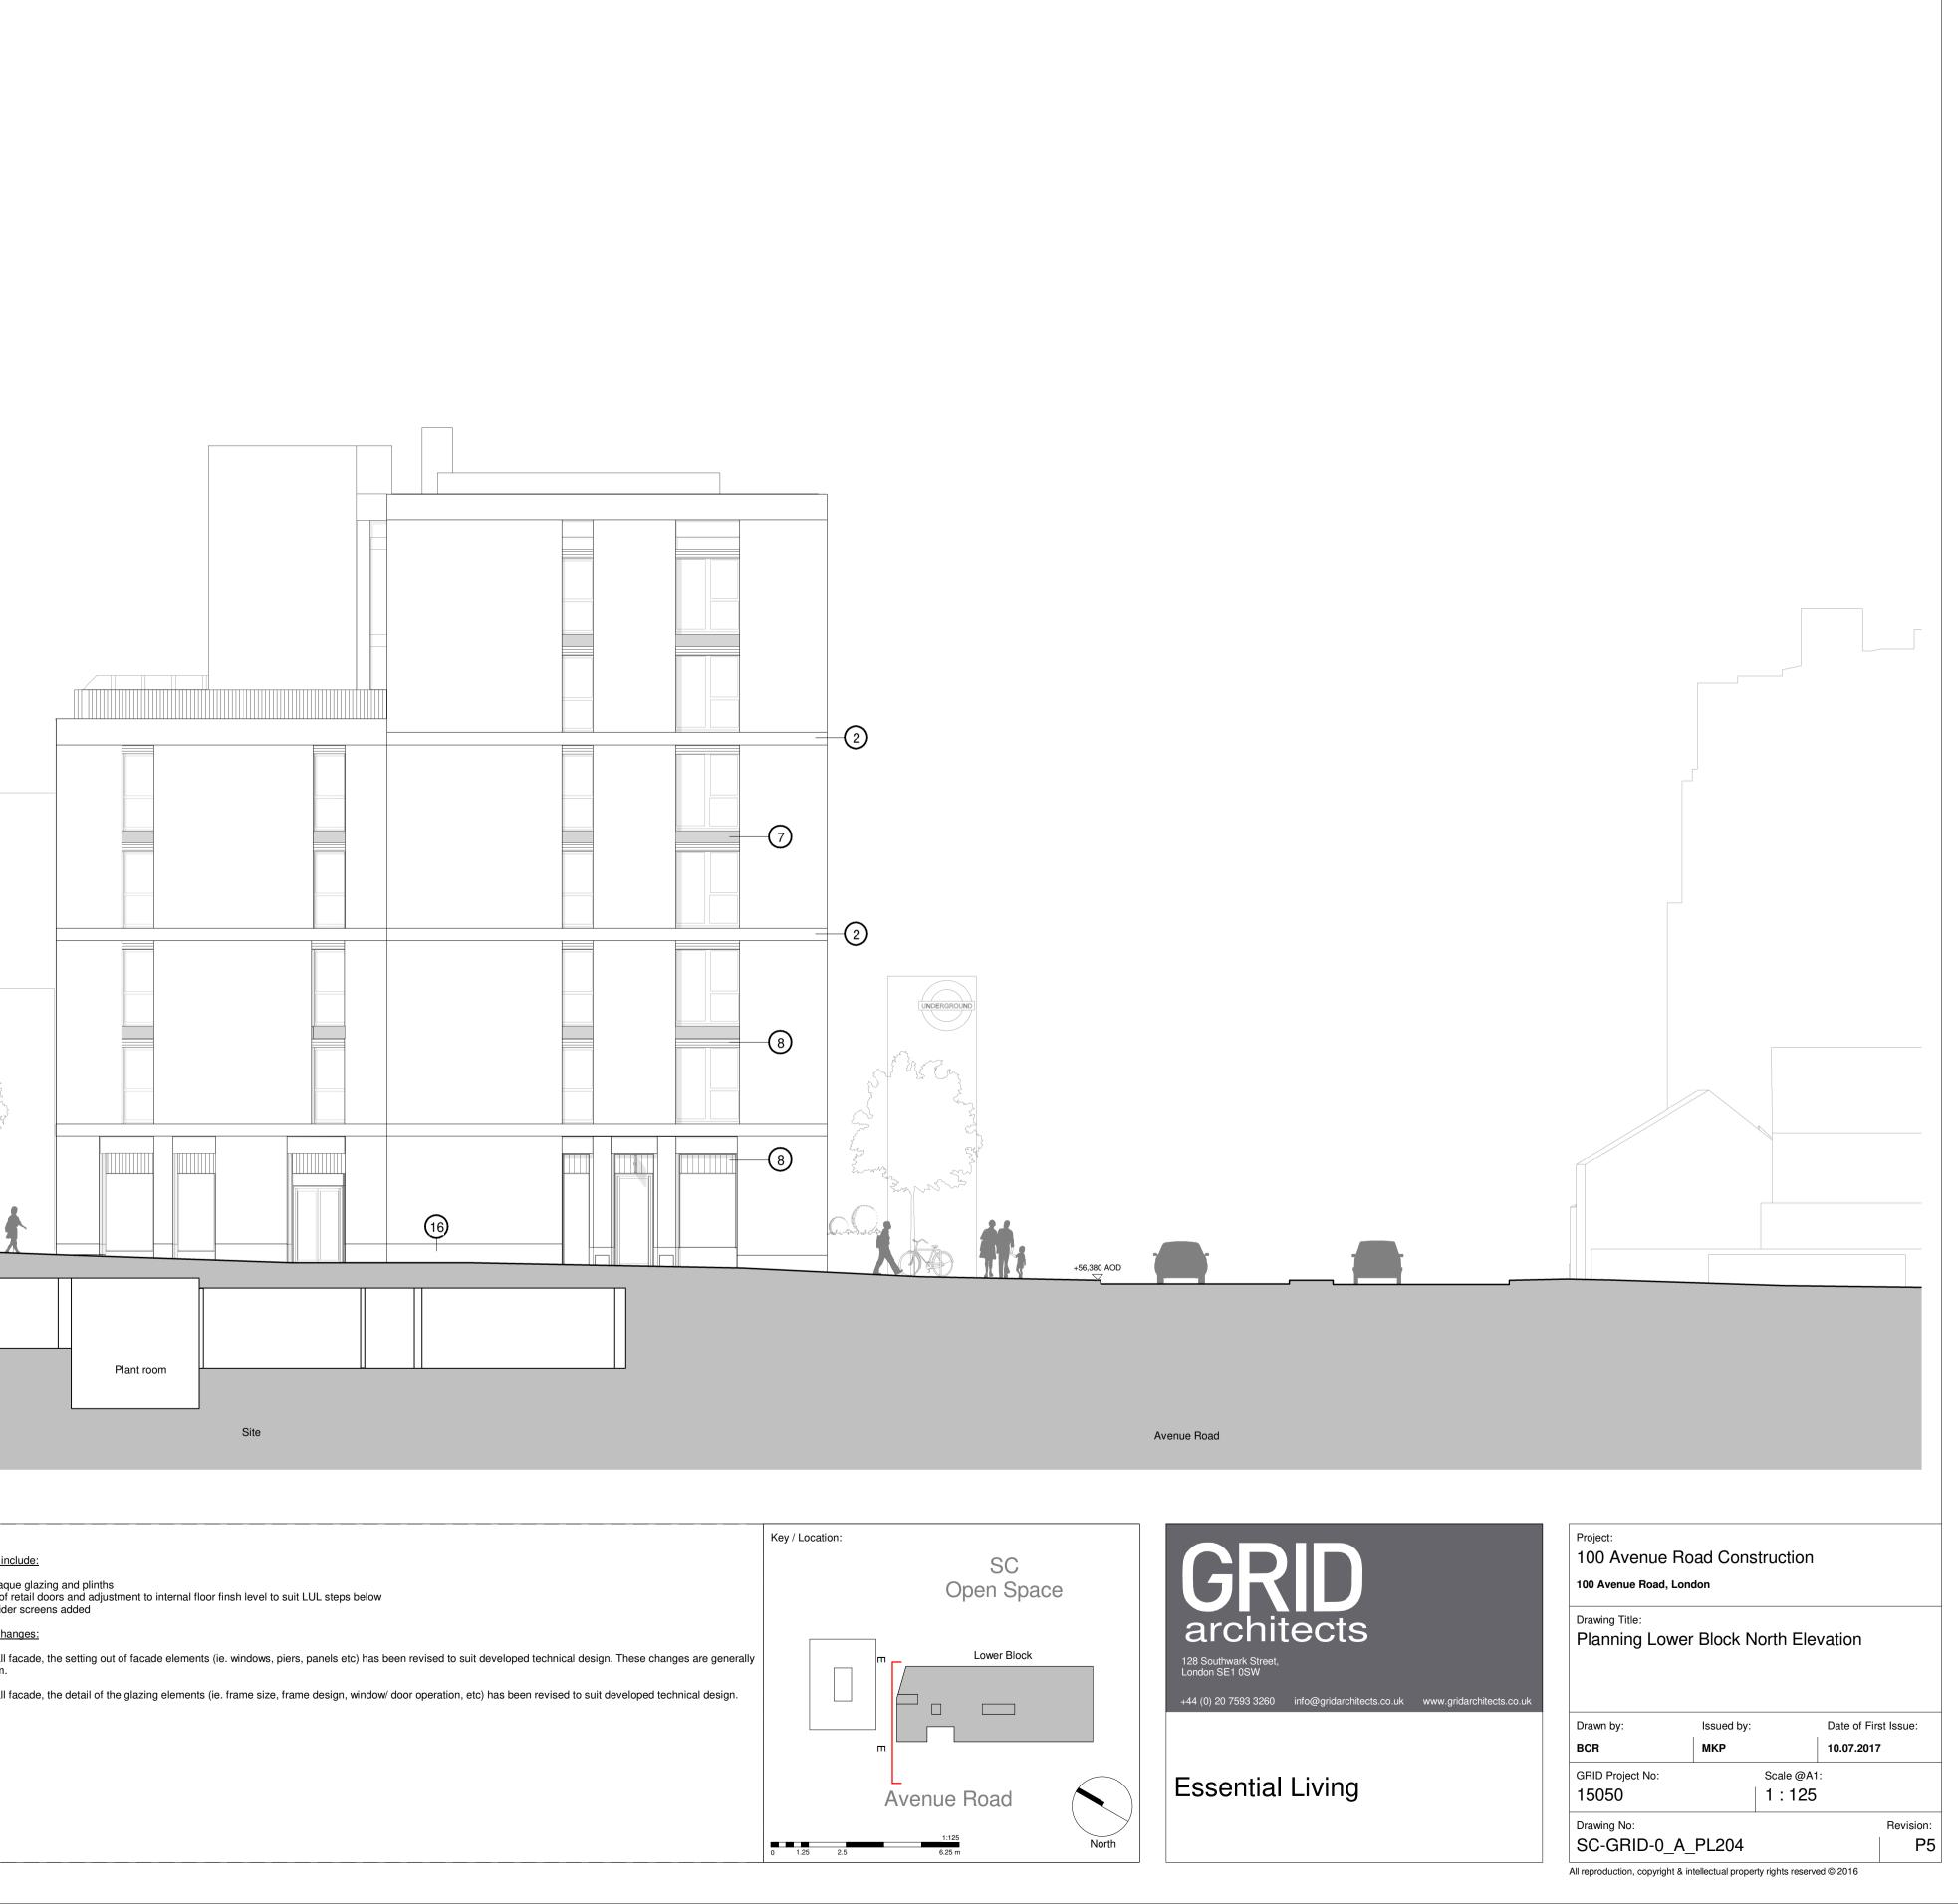


	PARAPET LEVEL FFL +82.465 AOD						
	06 Level						
	FFL +77.79 AOD TOP OF BALUSTRADE +75.965 AOD						
	05 Level FFL +74.54 AOD						
	04 Level FFL +71.29 AOD						
	03 Level FFL +68.04 AOD				3 0_A_PL214		
	02 Level FFL +64.79 AOD						
	01 Level FFL +61.54 AOD			2		3	
		•			1		16
					+55,400		
			Avenue I	Road			
 Only figured difference of the second second	om this drawing. must be reported immediately mensions are to be used. Insions on site before fabricati is copyright and may not be re	to the Architect before on or setting out. eproduced without permission	Rev:Notes:P1NMA Planning SubmissionP2NMA Planning SubmissionP3NMA Planning SubmissionP4NMA Planning SubmissionP5NMA 2 Planning Submission	10.07.2017 BCF 17.08.2017 BCF	 Iss: <u>Material key</u> MKP MKP Stone pier Stone beam MKP Faience Terracotta panel MKP Faience Terracotta spanel BCR Metal panel behind glas 		Annotation Key Layout changes in A. Indicate opaq B. Terrace divide General layout cha
of the owner.			P5 NMA 2 Planning Submission P6 NMA 2 Planning Submission	21.03.2022 HS 21.09.2022 HS	BCR 7. Metal spandrel panel 8. Metal louvre panel 9. Metal balaustrade 10. Class balustrade 11. Aluminium window fram 12. Shopfront diazing to be	e subject of separate application	Within the overall f generally less than Within the overall f
Purpose of Issue	e: FOR PLANNING				 Glazed winter garden Glazed winter garden Sliding glazed door Full height louvred door Granite Plinth Opaque Glazing 		
Previous Sheet	Number: _0_A_PL205						

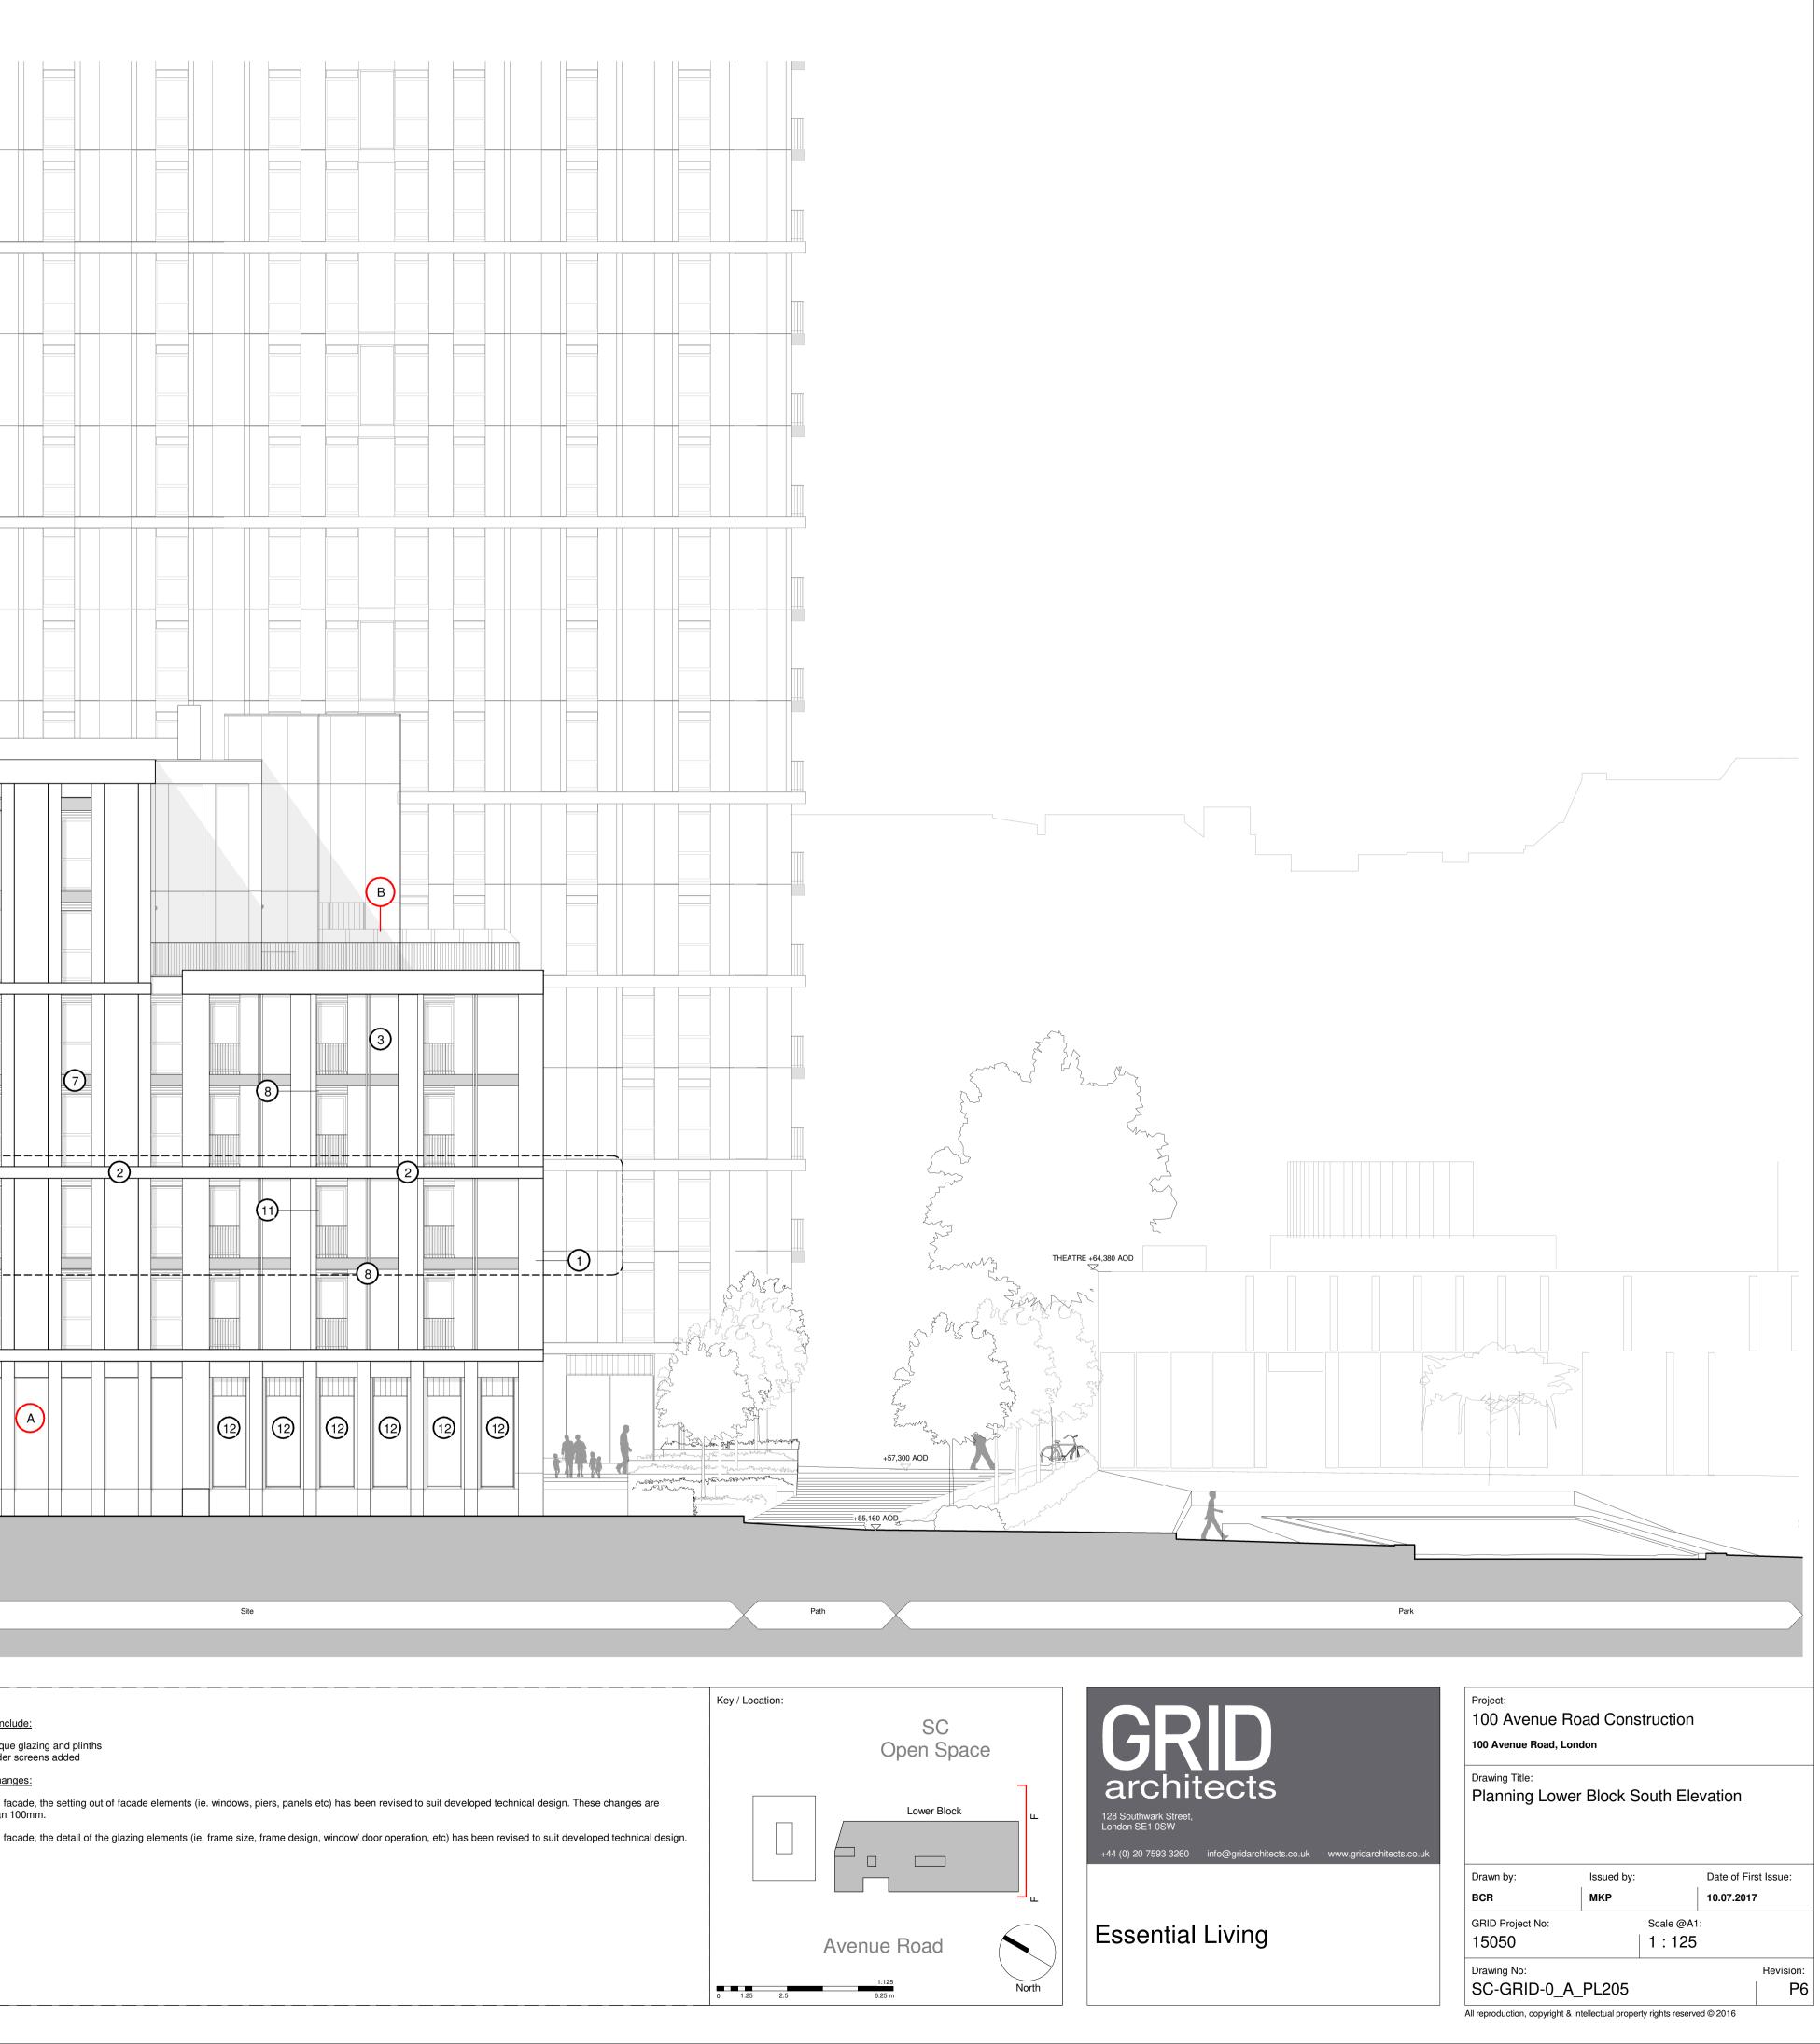

ler screens added



PARAPET LEVEL FFL +82.465 AOD 06 Level FFL +77.79 AOD TOP OF BALUSTRADE +75.965 AOD 05 Level FFL +74.54 AOD 04 Level FFL +71.29 AOD 03 Level FFL +68.04 AOD				
02 L6vel FL +64.79 AOD 01 Level FL +61.54 AOD +55,030 AOD				
Park Disclaimer: • Do not scale from this drawing. • Discrepancies must be reported immediately to the Architect before proceeding. • Only figured dimensions are to be used. • Check all dimensions on site before fabrication or setting out. • This document is copyright and may not be reproduced without permission of the owner.	NMA Planning Submission NMA Planning Submission NMA 2 Planning Submission	21.03.2022 HS BCR 6. Metal panel beh 21.09.2022 HS BCR 7. Metal spandrel 8. Metal louvre pa 9. Metal balaustrad 10. Glass balaustrad	nel de low frame ng to be subject of separate applicatior arden loor red door	Annotation Key Layout changes ind A. Indicate opaq General layout cha Within the overall f generally less than Within the overall f
Purpose of Issue: ISSUED FOR PLANNING Previous Sheet Number: SC_GRID_0_A_PL206				

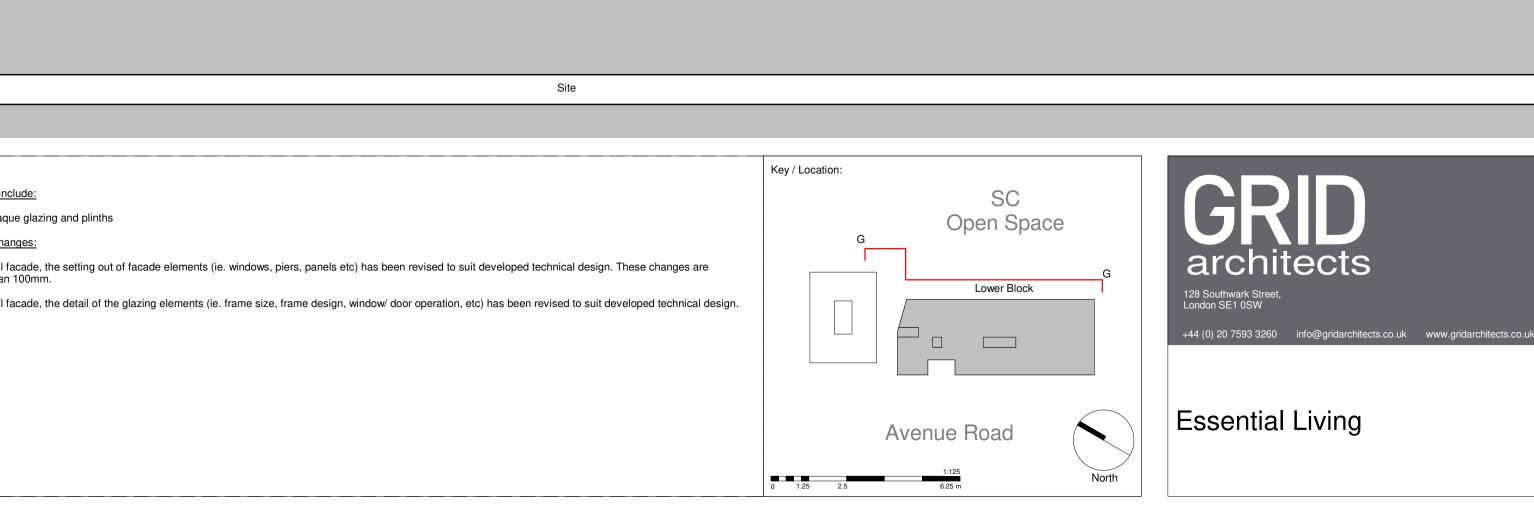

				5	
+56,566 AOD		+56,566 AOD	+56,566 AOD	+56,566 AOD	+57.266 A

														-	 				
	=			 	 	 	 	 	 		 	 							
																5			
			•										•						
										• •									
										-				_					



100 Avenue Road,	London									
Drawing Title:										
Planning Lower Block East Elevation										
Drawn by:	Issued by:		Date of Fire	st Issue:						
Drawn by: BCR	Issued by: MKP		Date of Firs							
BCR	МКР	Scale @A1:	10.07.2017							
BCR	МКР	Scale @A1: 1:125	10.07.2017							
BCR GRID Project No:	МКР	-	10.07.2017							

Project:

Disclaimer: Do not scale Discrepancie: proceeding. Only figured of Check all dim This documer of the owner.	liately to the Archited f. prication or setting ou t be reproduced with	ot before P1 P2 P3 P3 P4 P5	Notes: NMA Planning Submissio NMA Planning Submissio NMA Planning Submissio NMA 2 Planning Submissio NMA 2 Planning Submis	on on on sion	17.08.2017	Dwn: Iss BCR MKI BCR MKI BCR MKI AS MKF HS BCF HS BCF	 Stone pier Stone bea Faience T Faience T Faience T Faience T Metal pan Metal spa Metal baa 	, erracotta panel or si erracotta spandrel p el el behind glass ndrel panel ustrade n window frame glazing to be subjeo nter garden azed door t louvred door inth ilazing	A. In B. Re <u>Genera</u> Within genera	ation Key t changes in dication of elocation of al layout cha the overall ally less than the overall
		+56,900 AOD				A +56.592 A	OD			
								3		
						Γ				
						DP	_ 203			
_										

SC_GRID_0_A_PL207

