

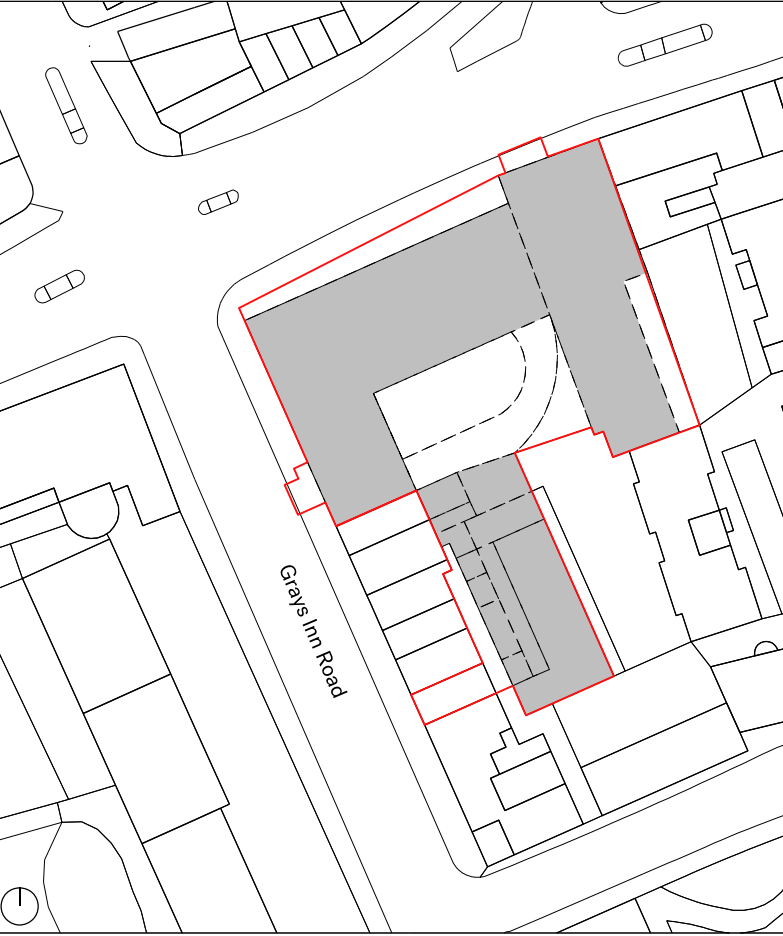


Notes  
This drawing is copyright Piercy&Company.  
Do not scale from this drawing.  
All dimensions and levels to be checked on site by the contractor and such dimensions to be his responsibility.  
Report all drawing errors, omissions and discrepancies to the architect.  
DISCLAIMER  
This document may be issued in an editable digital CAD format to enable others to use it as background information to make alterations and/or additions. In that instance the file will be accompanied by a PDF version as a record of the original file. It is for those parties making such alterations and/or additions to ensure that they make use of current background information.  
  
Piercy&Company accepts no liability for either: any such alterations and/or additions to the background information by others; or any other changes made by others to the architectural content of the background information itself.



 Scope of Basement Excavation

30.09.22 Planning Application		
Rev	Date	Description

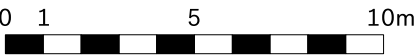


Project						
100 & 88 Gray's Inn Road / 127 Clerkenwell Road						
Client						
Lawnmist Ltd						
Date			Scale			
30.09.2022			1:200 @ A1			
Drawing Title						
100 & 88 Gray's Inn Road / 127 Clerkenwell Road: Demolition Basement Plan						
Drawn		Checked		Approved		
KC		YH		DC		
Drawing Status						
For Planning						
Project	Disc	Zone	Level	Series	Drg No.	Rev.
13636	D	ZZ	B01	02	099	

The Centro Building  
39 Plender Street  
London NW1 0DT  
Telephone  
+44 (0)207429611

info@piercyandco.com  
www.piercyandco.com

Piercy&Company



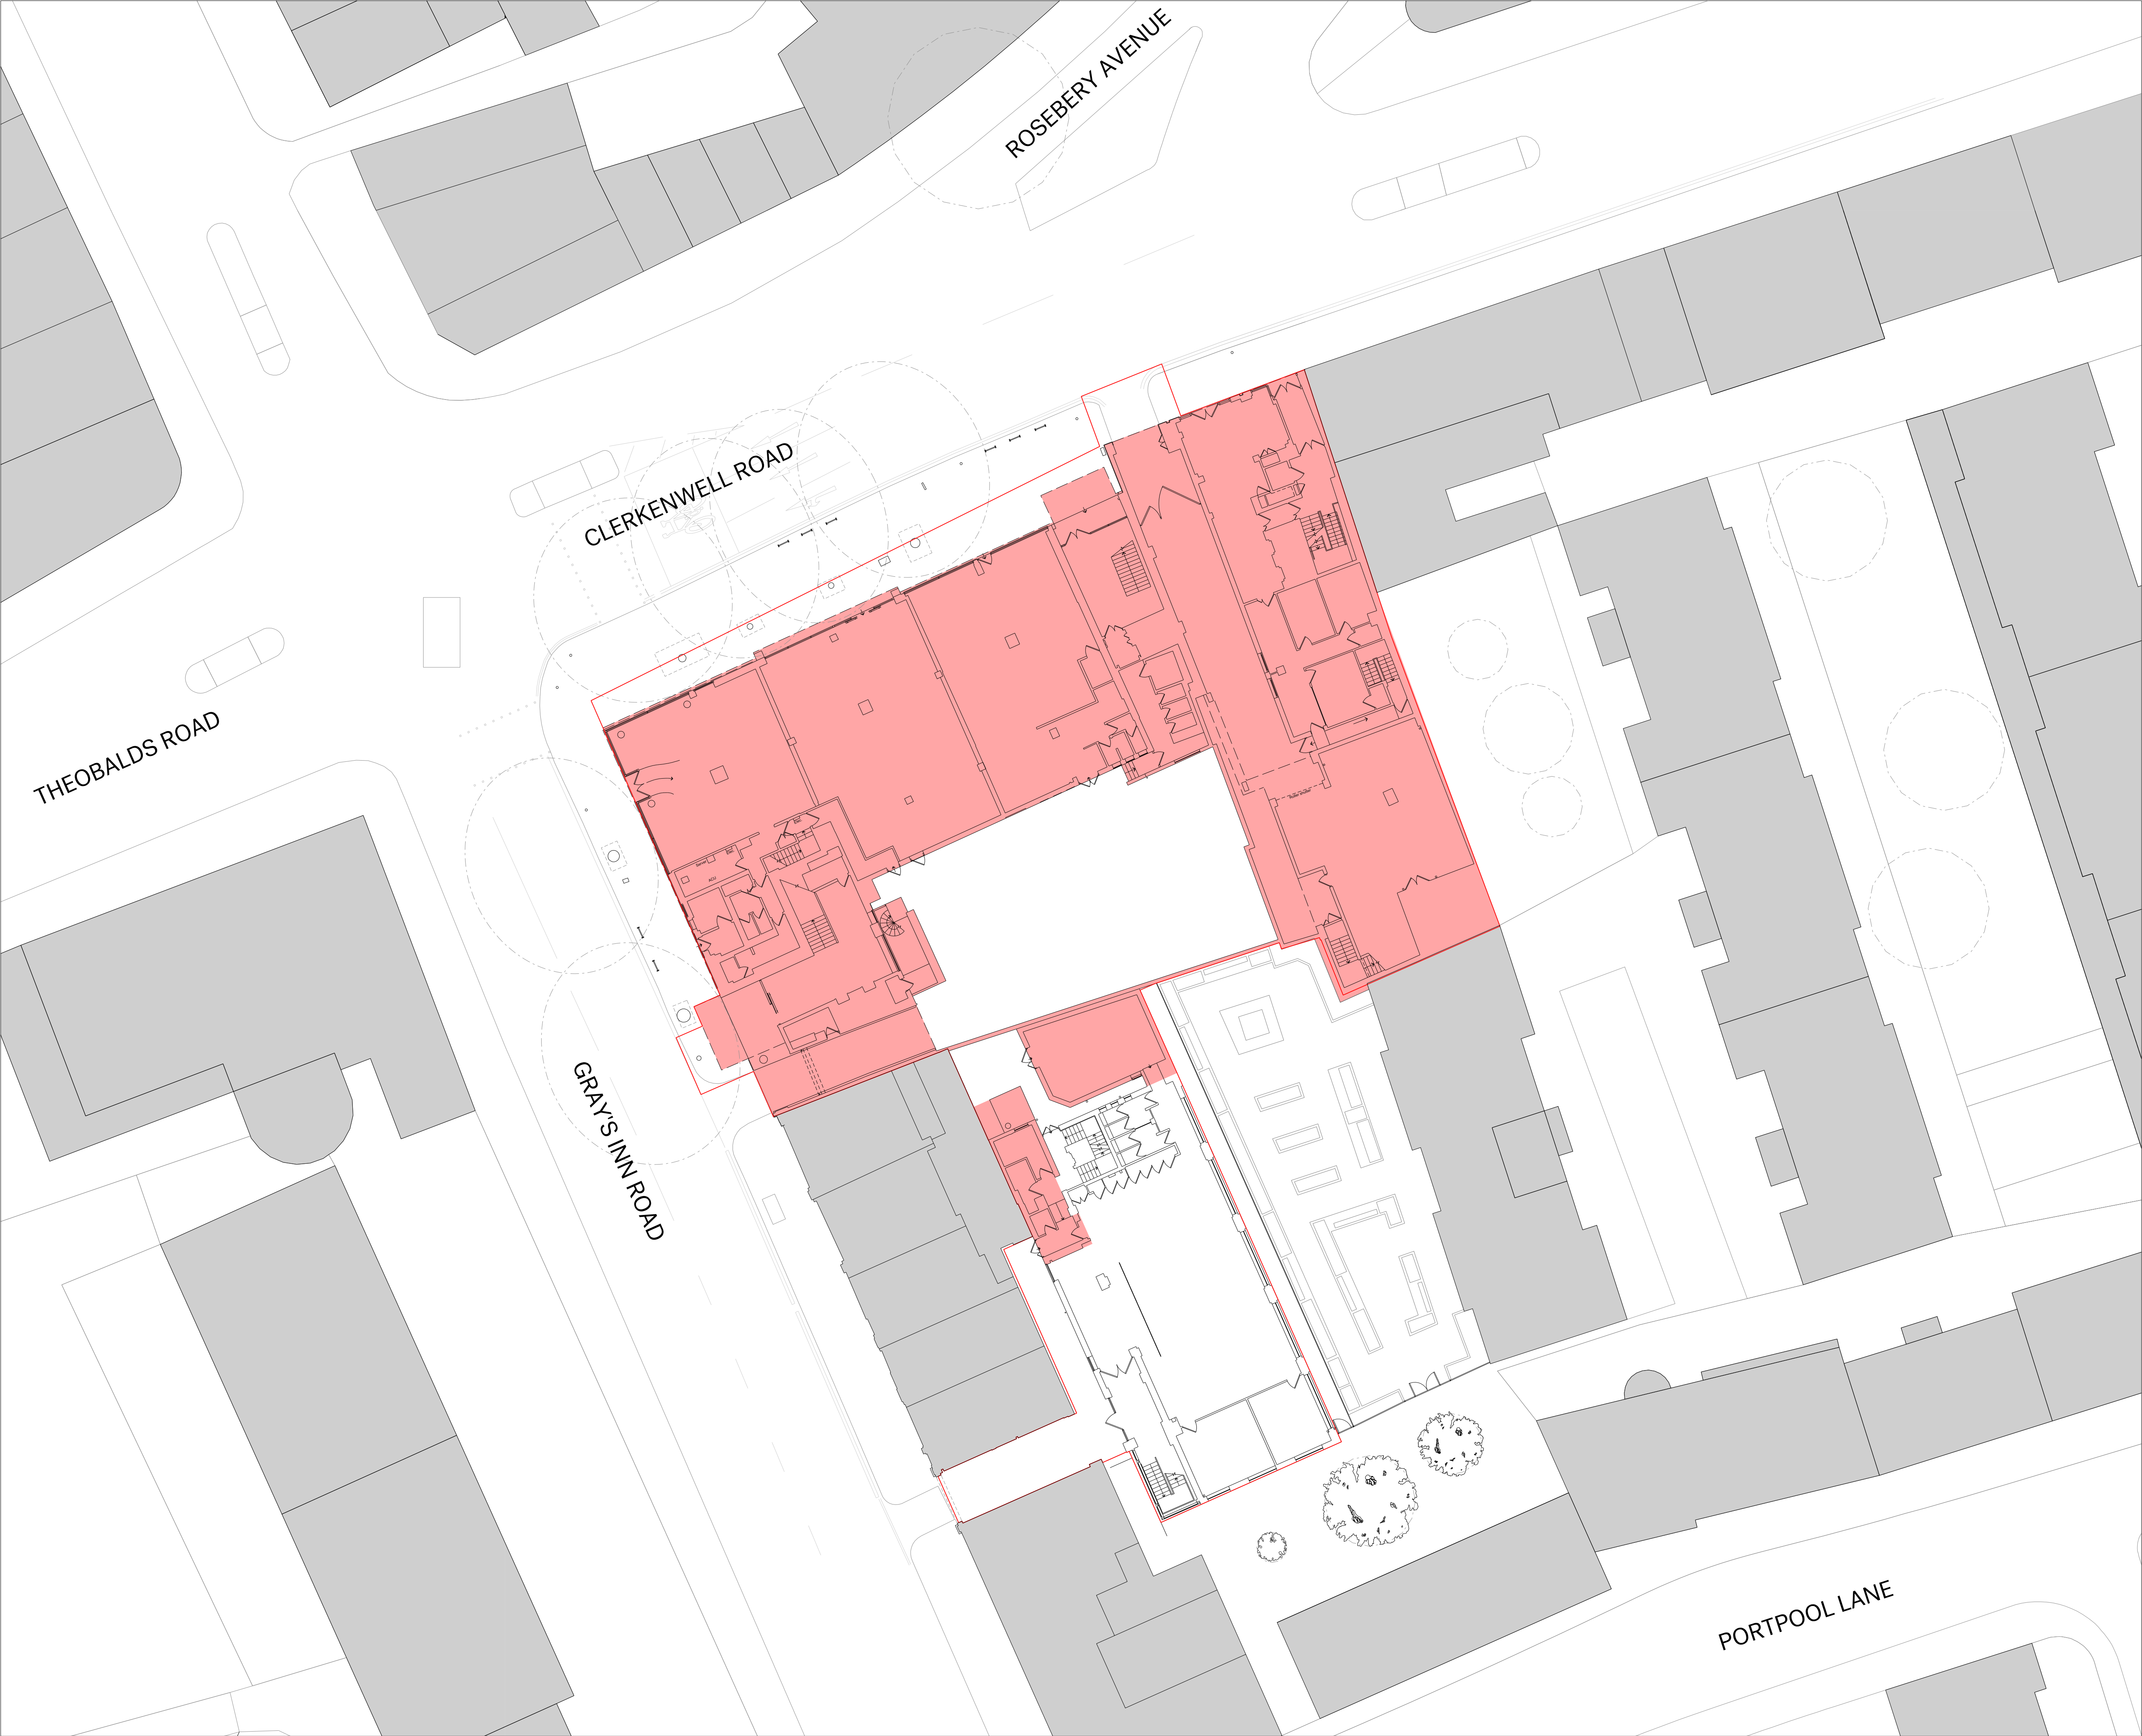

Notes  
This drawing is copyright Piercy&Company.  
Do not scale from this drawing.  
All dimensions and levels to be checked on site by the contractor and such dimensions to be his responsibility.  
Report all drawing errors, omissions and discrepancies to the architect.  
DISCLAIMER  
This document may be issued in an editable digital CAD format to enable others to use it as background information to make alterations and/or additions. In that instance the file will be accompanied by a PDF version as a record of the original file. It is for those parties making such alterations and/or additions to ensure that they make use of current background information.  
  
Piercy&Company accepts no liability for either: any such alterations and/or additions to the background information by others; or any other changes made by others to the architectural content of the background information itself.



- Demolition Scope of Existing Building
- Planning Application Site Extent

Rev	Date	Description
	30.09.22	Planning Application



<b>Project</b>						
100 & 88 Gray's Inn Road / 127 Clerkenwell Road						
<b>Client</b>						
Lawnmist Ltd						
<b>Date</b>		<b>Scale</b>				
30.09.2022		1:200 @ A1				
<b>Drawing Title</b>						
100 & 88 Gray's Inn Road / 127 Clerkenwell Road: Demolition Ground Floor Plan						
<b>Drawn</b>		<b>Checked</b>		<b>Approved</b>		
KC		YH		DC		
<b>Drawing Status</b>						
For Planning						
<b>Project</b>	<b>Disc</b>	<b>Zone</b>	<b>Level</b>	<b>Series</b>	<b>Drg No.</b>	<b>Rev.</b>
13636	D	ZZ	L00	02	100	

The Centro Building  
39 Plender Street  
London NW1 0DT  
Telephone  
+44 (0)207429611

info@piercyandco.com  
www.piercyandco.com

Piercy&Company





**Notes**  
This drawing is copyright Piercy&Company.  
Do not scale from this drawing.  
All dimensions and levels to be checked on site by the contractor and such dimensions to be his responsibility.  
Report all drawing errors, omissions and discrepancies to the architect.  
**DISCLAIMER**  
This document may be issued in an editable digital CAD format to enable others to use it as background information to make alterations and/or additions. In that instance the file will be accompanied by a PDF version as a record of the original file. It is for those parties making such alterations and/or additions to ensure that they make use of current background information.  
  
Piercy&Company accepts no liability for either: any such alterations and/or additions to the background information by others; or any other changes made by others to the architectural content of the background information itself.



- Demolition Scope of Existing Building
- Planning Application Site Extent
- Windows removed for proposed inset balconies

30.09.22 Planning Application		
Rev	Date	Description



Project						
100 & 88 Gray's Inn Road / 127 Clerkenwell Road						
Client						
Lawnmist Ltd						
Date			Scale			
30.09.2022			1:200 @ A1			
Drawing Title						
100 & 88 Gray's Inn Road / 127 Clerkenwell Road: Demolition First Floor Plan						
Drawn		Checked		Approved		
KC		YH		DC		
Drawing Status						
For Planning						
Project	Disc	Zone	Level	Series	Drg No.	Rev.
13636	D	ZZ	L01	02	101	

The Centro Building  
39 Plender Street  
London NW1 0DT  
Telephone  
+44 (0)207429611

info@piercyandco.com  
www.piercyandco.com




Piercy&Company





**Notes**  
This drawing is copyright Piercy&Company.  
Do not scale from this drawing.  
All dimensions and levels to be checked on site by the contractor and such dimensions to be his responsibility.  
Report all drawing errors, omissions and discrepancies to the architect.  
**DISCLAIMER**  
This document may be issued in an editable digital CAD format to enable others to use it as background information to make alterations and/or additions. In that instance the file will be accompanied by a PDF version as a record of the original file. It is for those parties making such alterations and/or additions to ensure that they make use of current background information.  
  
Piercy&Company accepts no liability for either: any such alterations and/or additions to the background information by others; or any other changes made by others to the architectural content of the background information itself.



-  Demolition Scope of Existing Building
-  Planning Application Site Extent
-  Windows removed for proposed inset balconies

30.09.22 Planning Application		
Rev	Date	Description



Project						
100 & 88 Gray's Inn Road / 127 Clerkenwell Road						
Client						
Lawnmist Ltd						
Date			Scale			
30.09.2022			1:200 @ A1			
Drawing Title						
100 & 88 Gray's Inn Road / 127 Clerkenwell Road: Demolition Second Floor Plan						
Drawn		Checked		Approved		
KC		YH		DC		
Drawing Status						
For Planning						
Project	Disc	Zone	Level	Series	Drg No.	Rev.
13636	D	ZZ	L02	02	102	

The Centro Building  
39 Plender Street  
London NW1 0DT  
Telephone  
+44 (0)207429611


info@piercyandco.com  
www.piercyandco.com

**Piercy&Company**





Notes  
This drawing is copyright Piercy&Company.  
Do not scale from this drawing.  
All dimensions and levels to be checked on site by the contractor and such dimensions to be his responsibility.  
Report all drawing errors, omissions and discrepancies to the architect.  
DISCLAIMER  
This document may be issued in an editable digital CAD format to enable others to use it as background information to make alterations and/or additions. In that instance the file will be accompanied by a PDF version as a record of the original file. It is for those parties making such alterations and/or additions to ensure that they make use of current background information.  
  
Piercy&Company accepts no liability for either: any such alterations and/or additions to the background information by others; or any other changes made by others to the architectural content of the background information itself.

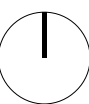

- Demolition Scope of Existing Building
- Planning Application Site Extent

Rev	Date	Description
	30.09.22	Planning Application




<b>Project</b>						
100 & 88 Gray's Inn Road / 127 Clerkenwell Road						
<b>Client</b>						
Lawnmist Ltd						
<b>Date</b>			<b>Scale</b>			
30.09.2022			1:200 @ A1			
<b>Drawing Title</b>						
100 & 88 Gray's Inn Road / 127 Clerkenwell Road: Demolition Third Floor Plan						
<b>Drawn</b>		<b>Checked</b>		<b>Approved</b>		
KC		YH		DC		
<b>Drawing Status</b>						
For Planning						
<b>Project</b>	<b>Disc</b>	<b>Zone</b>	<b>Level</b>	<b>Series</b>	<b>Drg No.</b>	<b>Rev.</b>
13636	D	ZZ	L03	02	103	

The Centro Building  
39 Plender Street  
London NW1 0DT  
Telephone  
+44 (0)207429611

info@piercyandco.com  
www.piercyandco.com

Piercy&Company



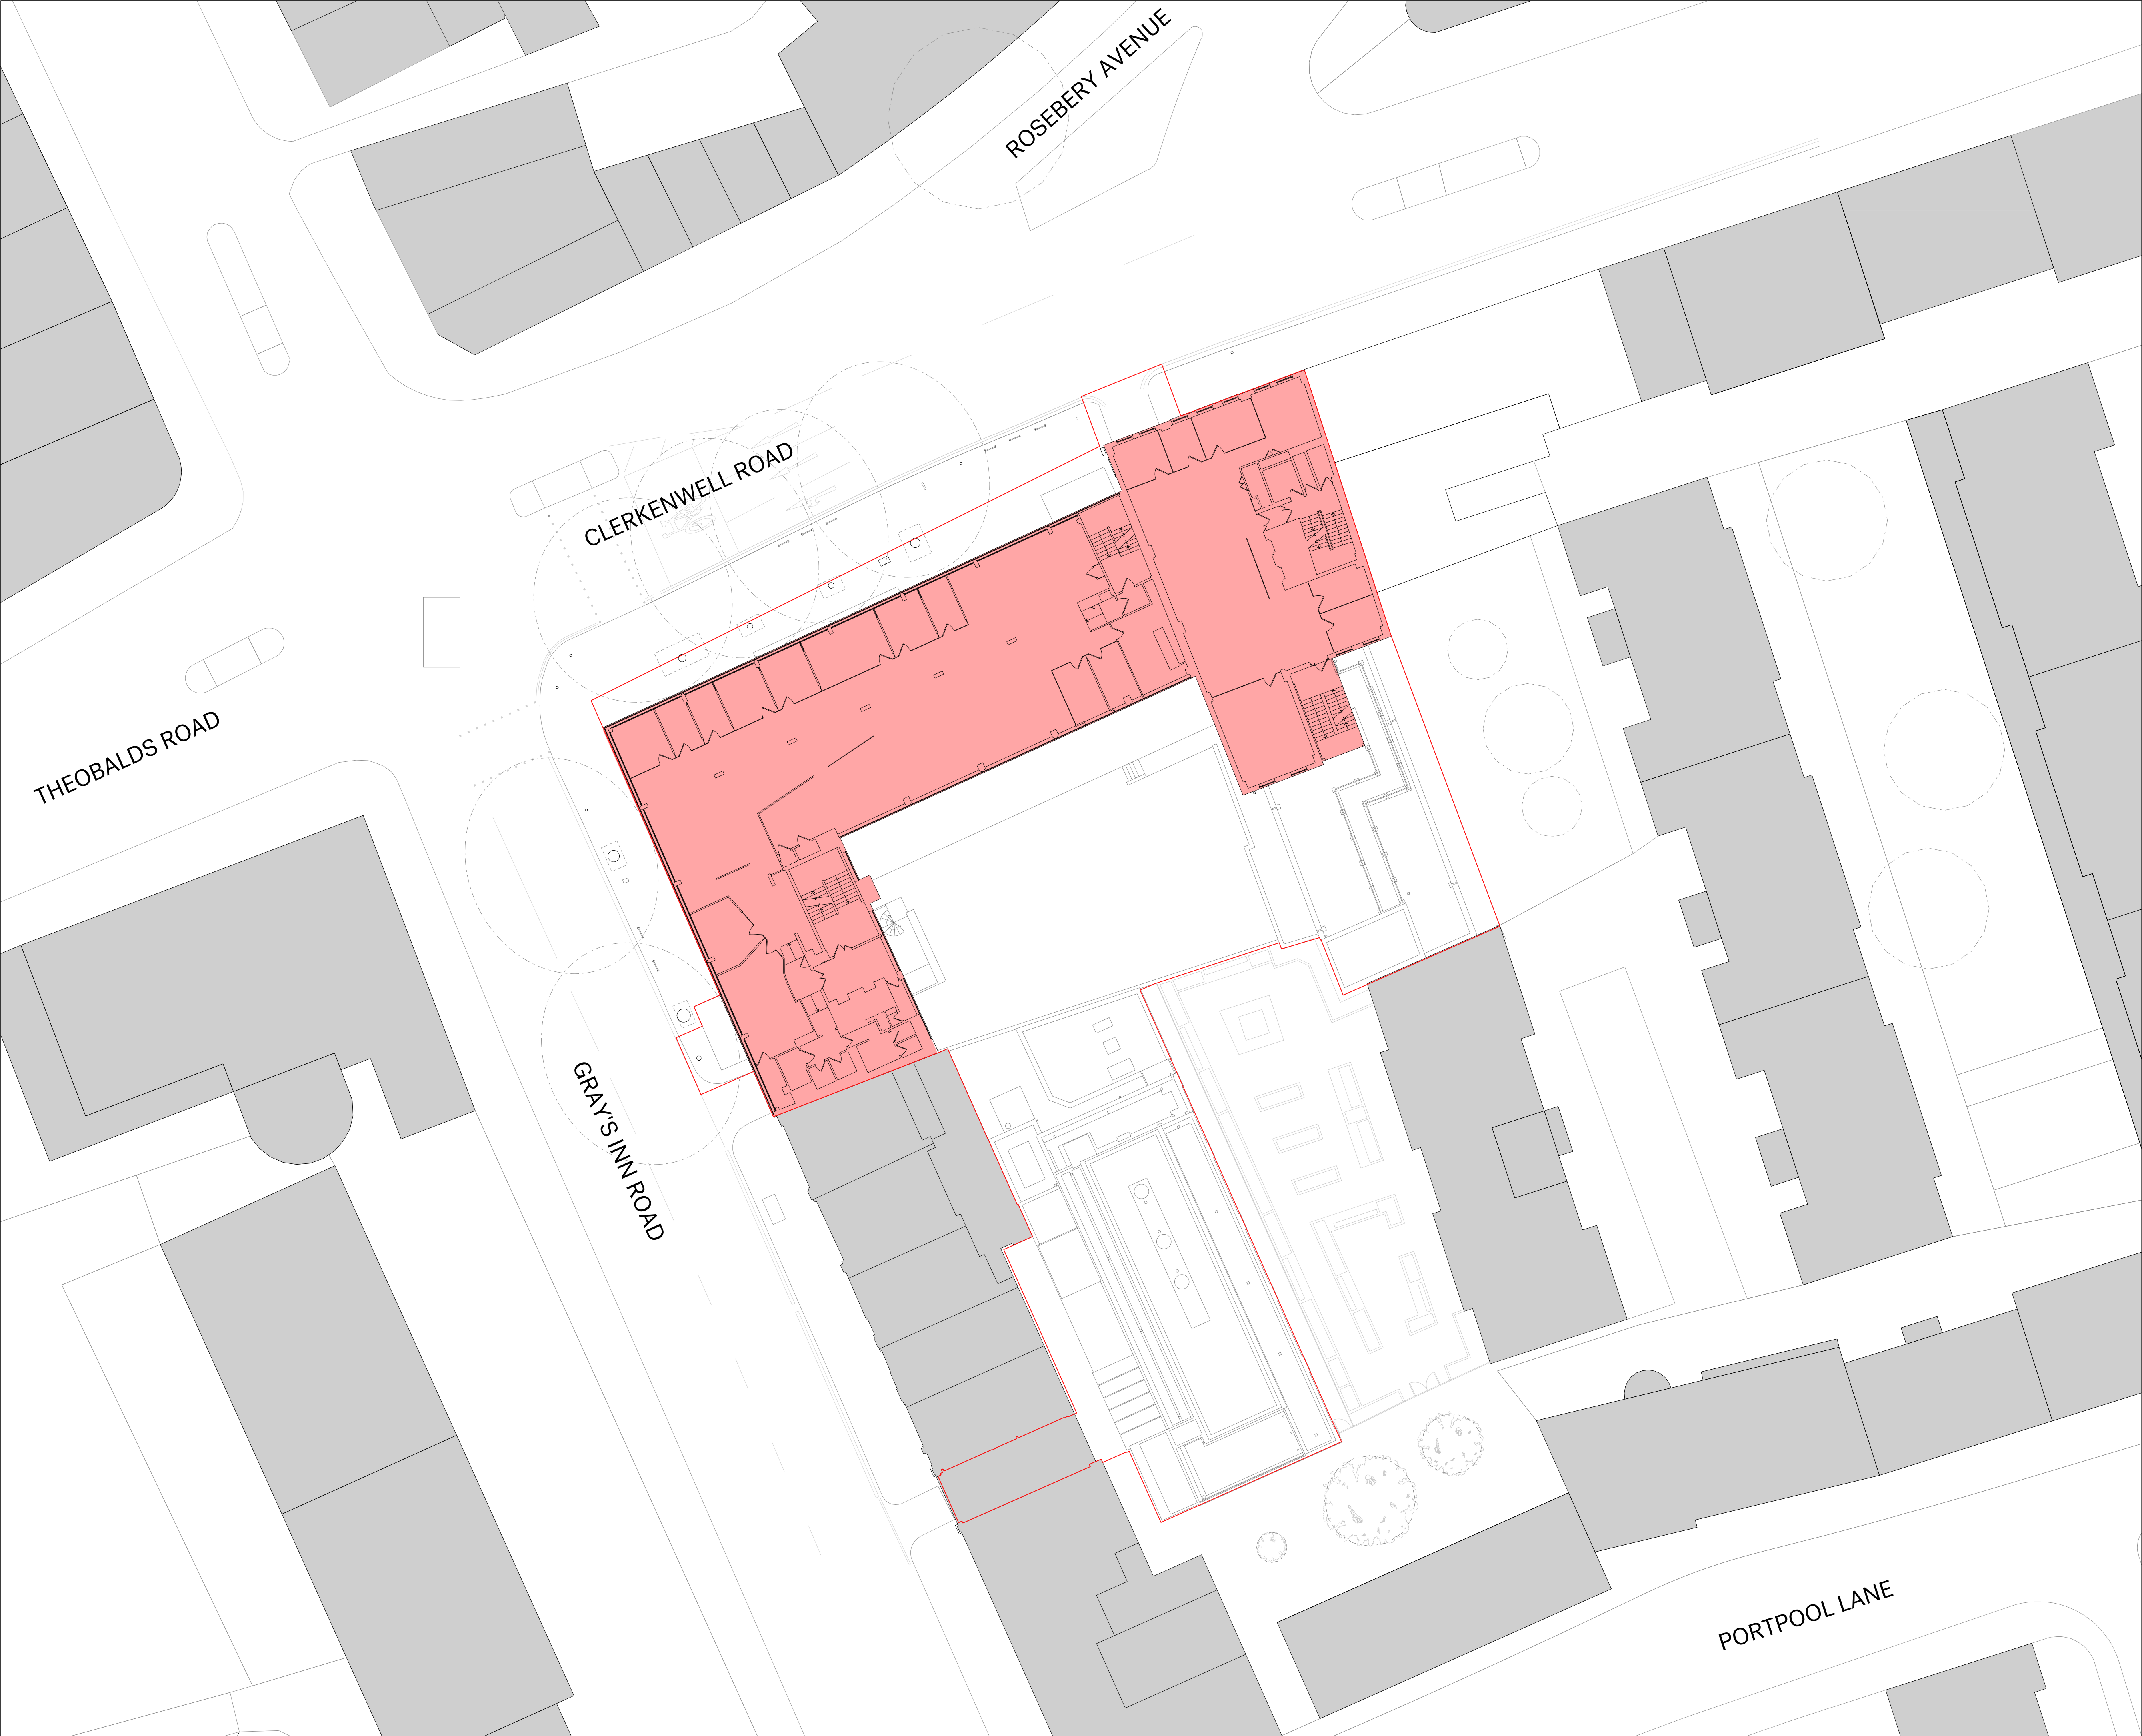

Notes  
This drawing is copyright Piercy&Company.  
Do not scale from this drawing.  
All dimensions and levels to be checked on site by the contractor and such dimensions to be his responsibility.  
Report all drawing errors, omissions and discrepancies to the architect.  
DISCLAIMER  
This document may be issued in an editable digital CAD format to enable others to use it as background information to make alterations and/or additions. In that instance the file will be accompanied by a PDF version as a record of the original file. It is for those parties making such alterations and/or additions to ensure that they make use of current background information.  
  
Piercy&Company accepts no liability for either: any such alterations and/or additions to the background information by others; or any other changes made by others to the architectural content of the background information itself.



- Demolition Scope of Existing Building
- Planning Application Site Extent

30.09.22 Planning Application		
Rev	Date	Description




Project						
100 & 88 Gray's Inn Road / 127 Clerkenwell Road						
Client						
Lawnmist Ltd						
Date		Scale				
30.09.2022		1:200 @ A1				
Drawing Title						
100 & 88 Gray's Inn Road / 127 Clerkenwell Road: Demolition Fouth Floor Plan						
Drawn		Checked		Approved		
KC		YH		DC		
Drawing Status						
For Planning						
Project	Disc	Zone	Level	Series	Drg No.	Rev.
13636	D	ZZ	L04	02	104	

The Centro Building  
39 Plender Street  
London NW1 0DT  
Telephone  
+44 (0)207429611

info@piercyandco.com  
www.piercyandco.com

Piercy&Company



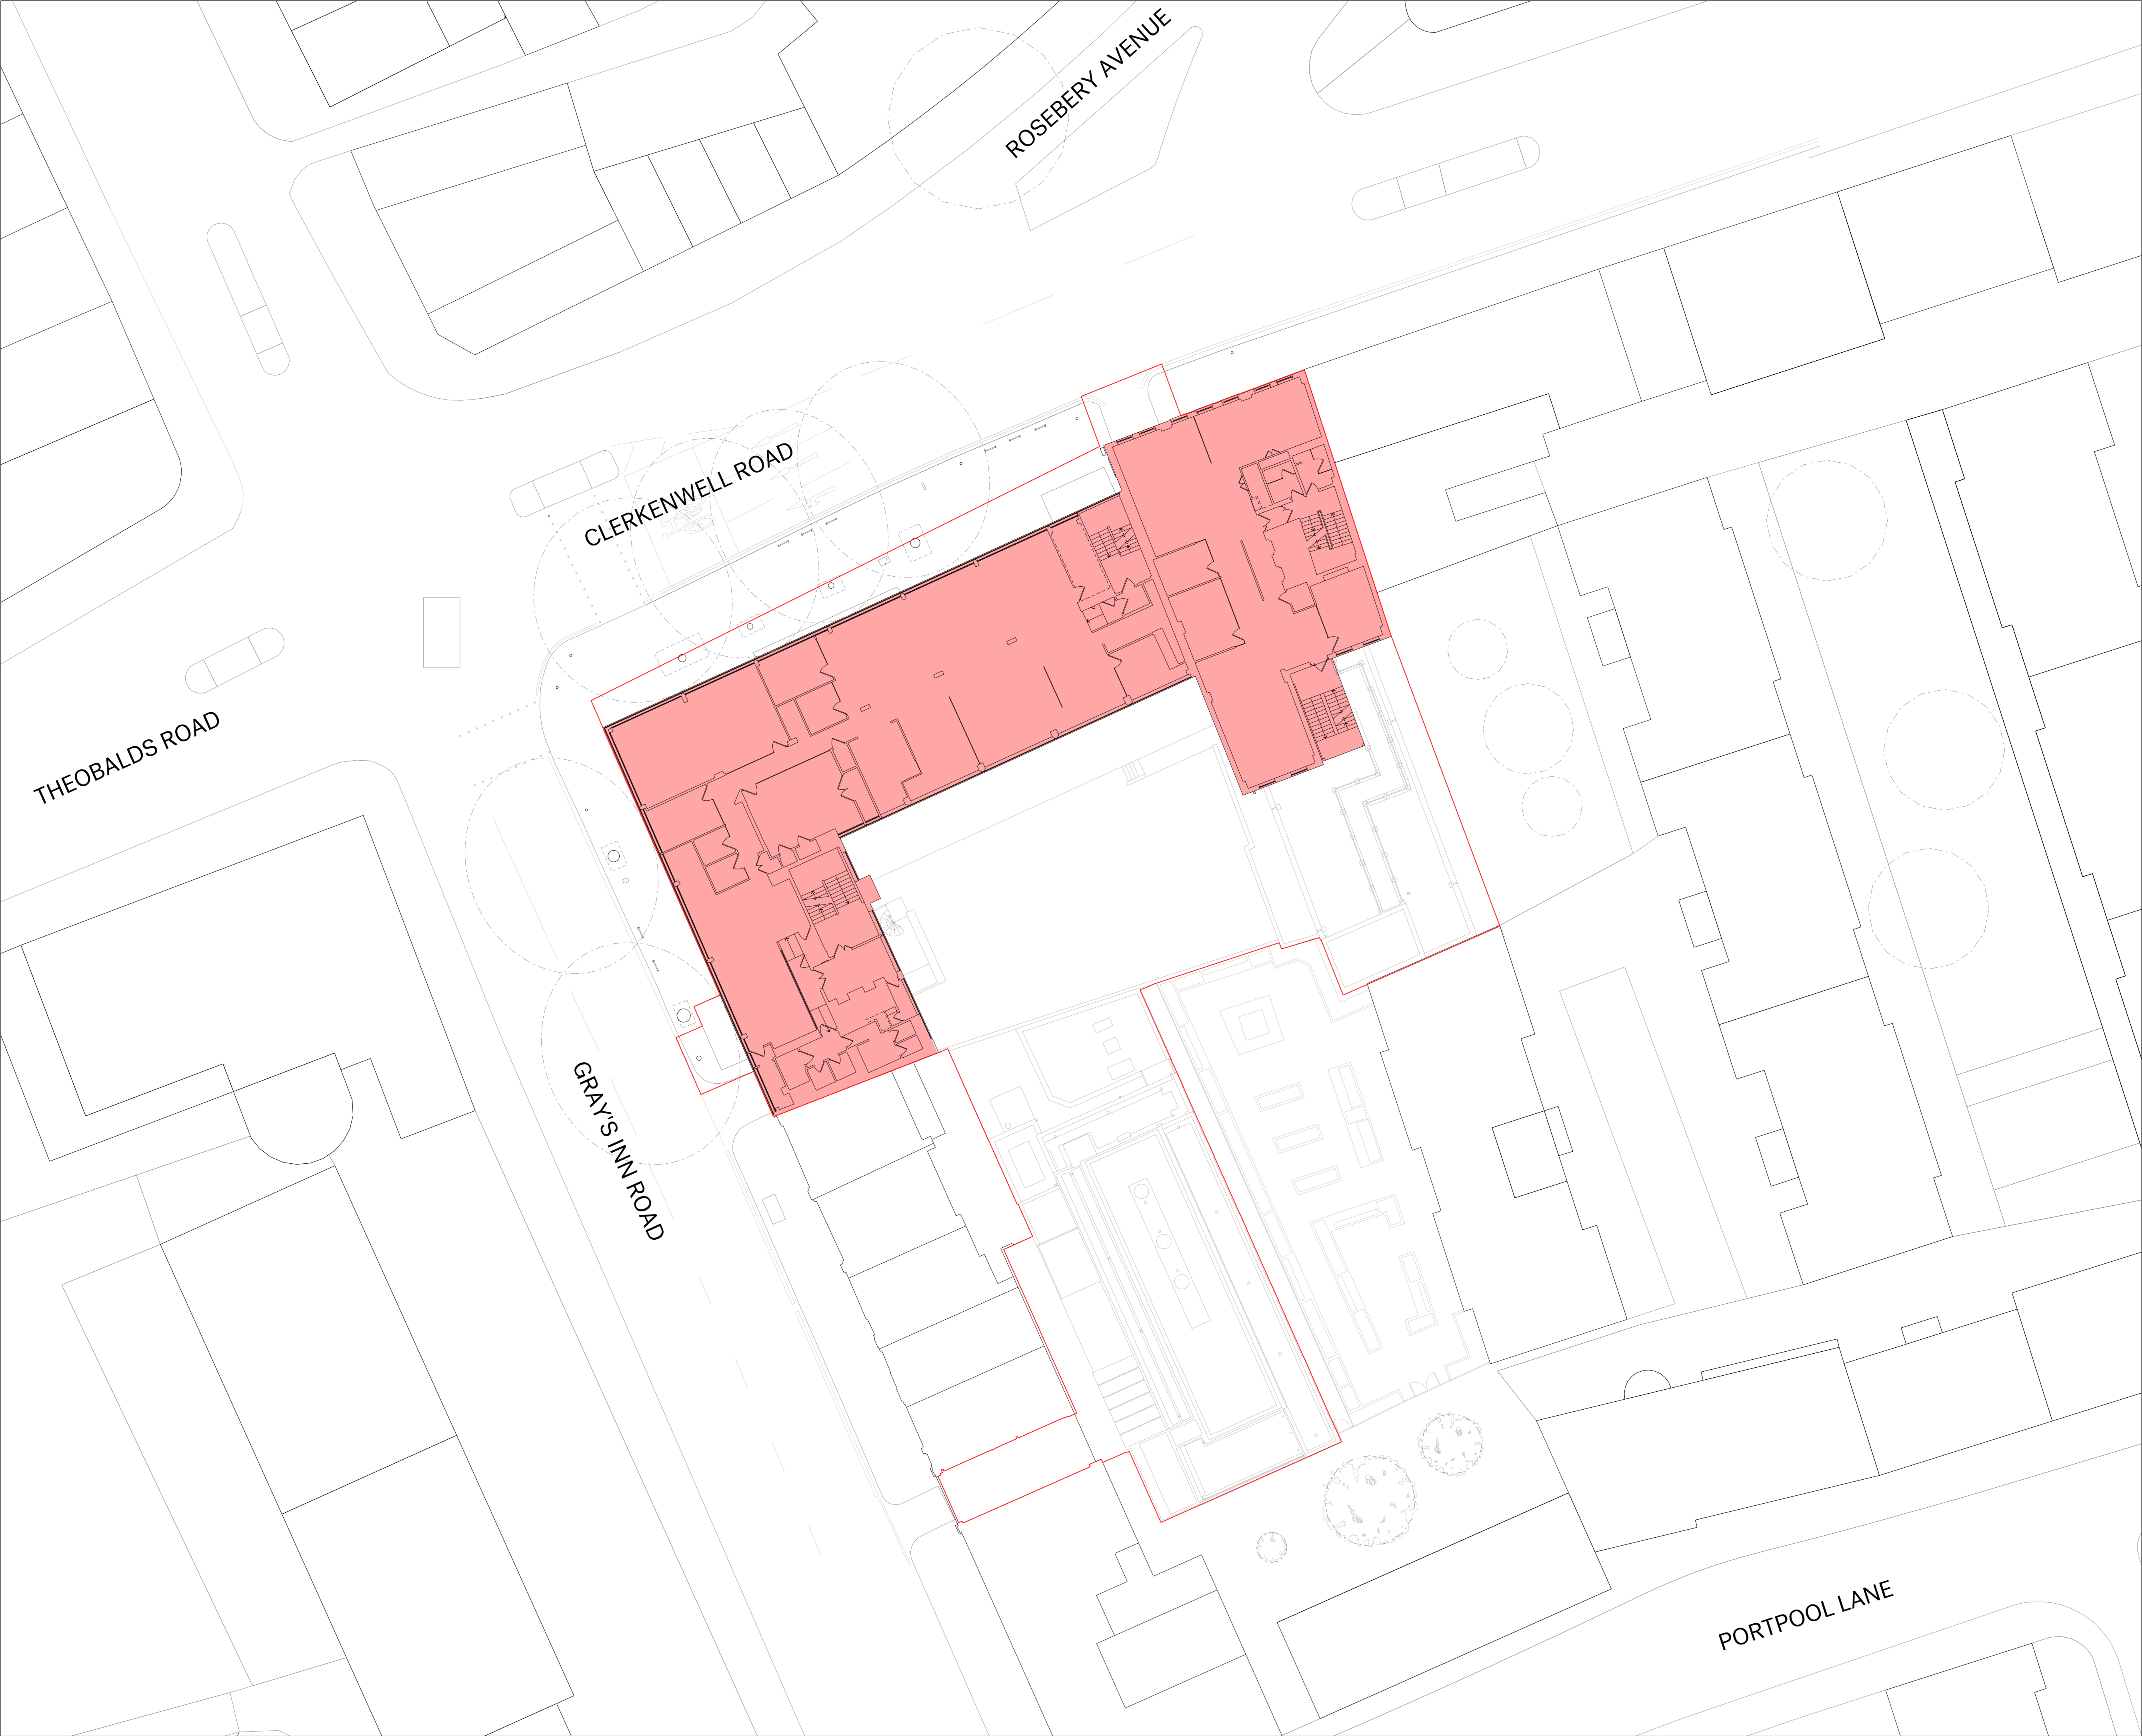

Notes  
This drawing is copyright Piercy&Company.  
Do not scale from this drawing.  
All dimensions and levels to be checked on site by the contractor and such dimensions to be his responsibility.  
Report all drawing errors, omissions and discrepancies to the architect.  
DISCLAIMER  
This document may be issued in an editable digital CAD format to enable others to use it as background information to make alterations and/or additions. In that instance the file will be accompanied by a PDF version as a record of the original file. It is for those parties making such alterations and/or additions to ensure that they make use of current background information.  
  
Piercy&Company accepts no liability for either: any such alterations and/or additions to the background information by others; or any other changes made by others to the architectural content of the background information itself.



- Demolition Scope of Existing Building
- Planning Application Site Extent

Rev	Date	Description
	30.09.22	Planning Application




<b>Project</b>						
100 & 88 Gray's Inn Road / 127 Clerkenwell Road						
<b>Client</b>						
Lawnmist Ltd						
<b>Date</b>		<b>Scale</b>				
30.09.2022		1:200 @ A1				
<b>Drawing Title</b>						
100 & 88 Gray's Inn Road / 127 Clerkenwell Road: Demolition Fifth Floor Plan						
<b>Drawn</b>		<b>Checked</b>		<b>Approved</b>		
KC		YH		DC		
<b>Drawing Status</b>						
For Planning						
<b>Project</b>	<b>Disc</b>	<b>Zone</b>	<b>Level</b>	<b>Series</b>	<b>Drg No.</b>	<b>Rev.</b>
13636	D	ZZ	L05	02	105	

The Centro Building  
39 Plender Street  
London NW1 0DT  
Telephone  
+44 (0)207429611

info@piercyandco.com  
www.piercyandco.com

Piercy&Company



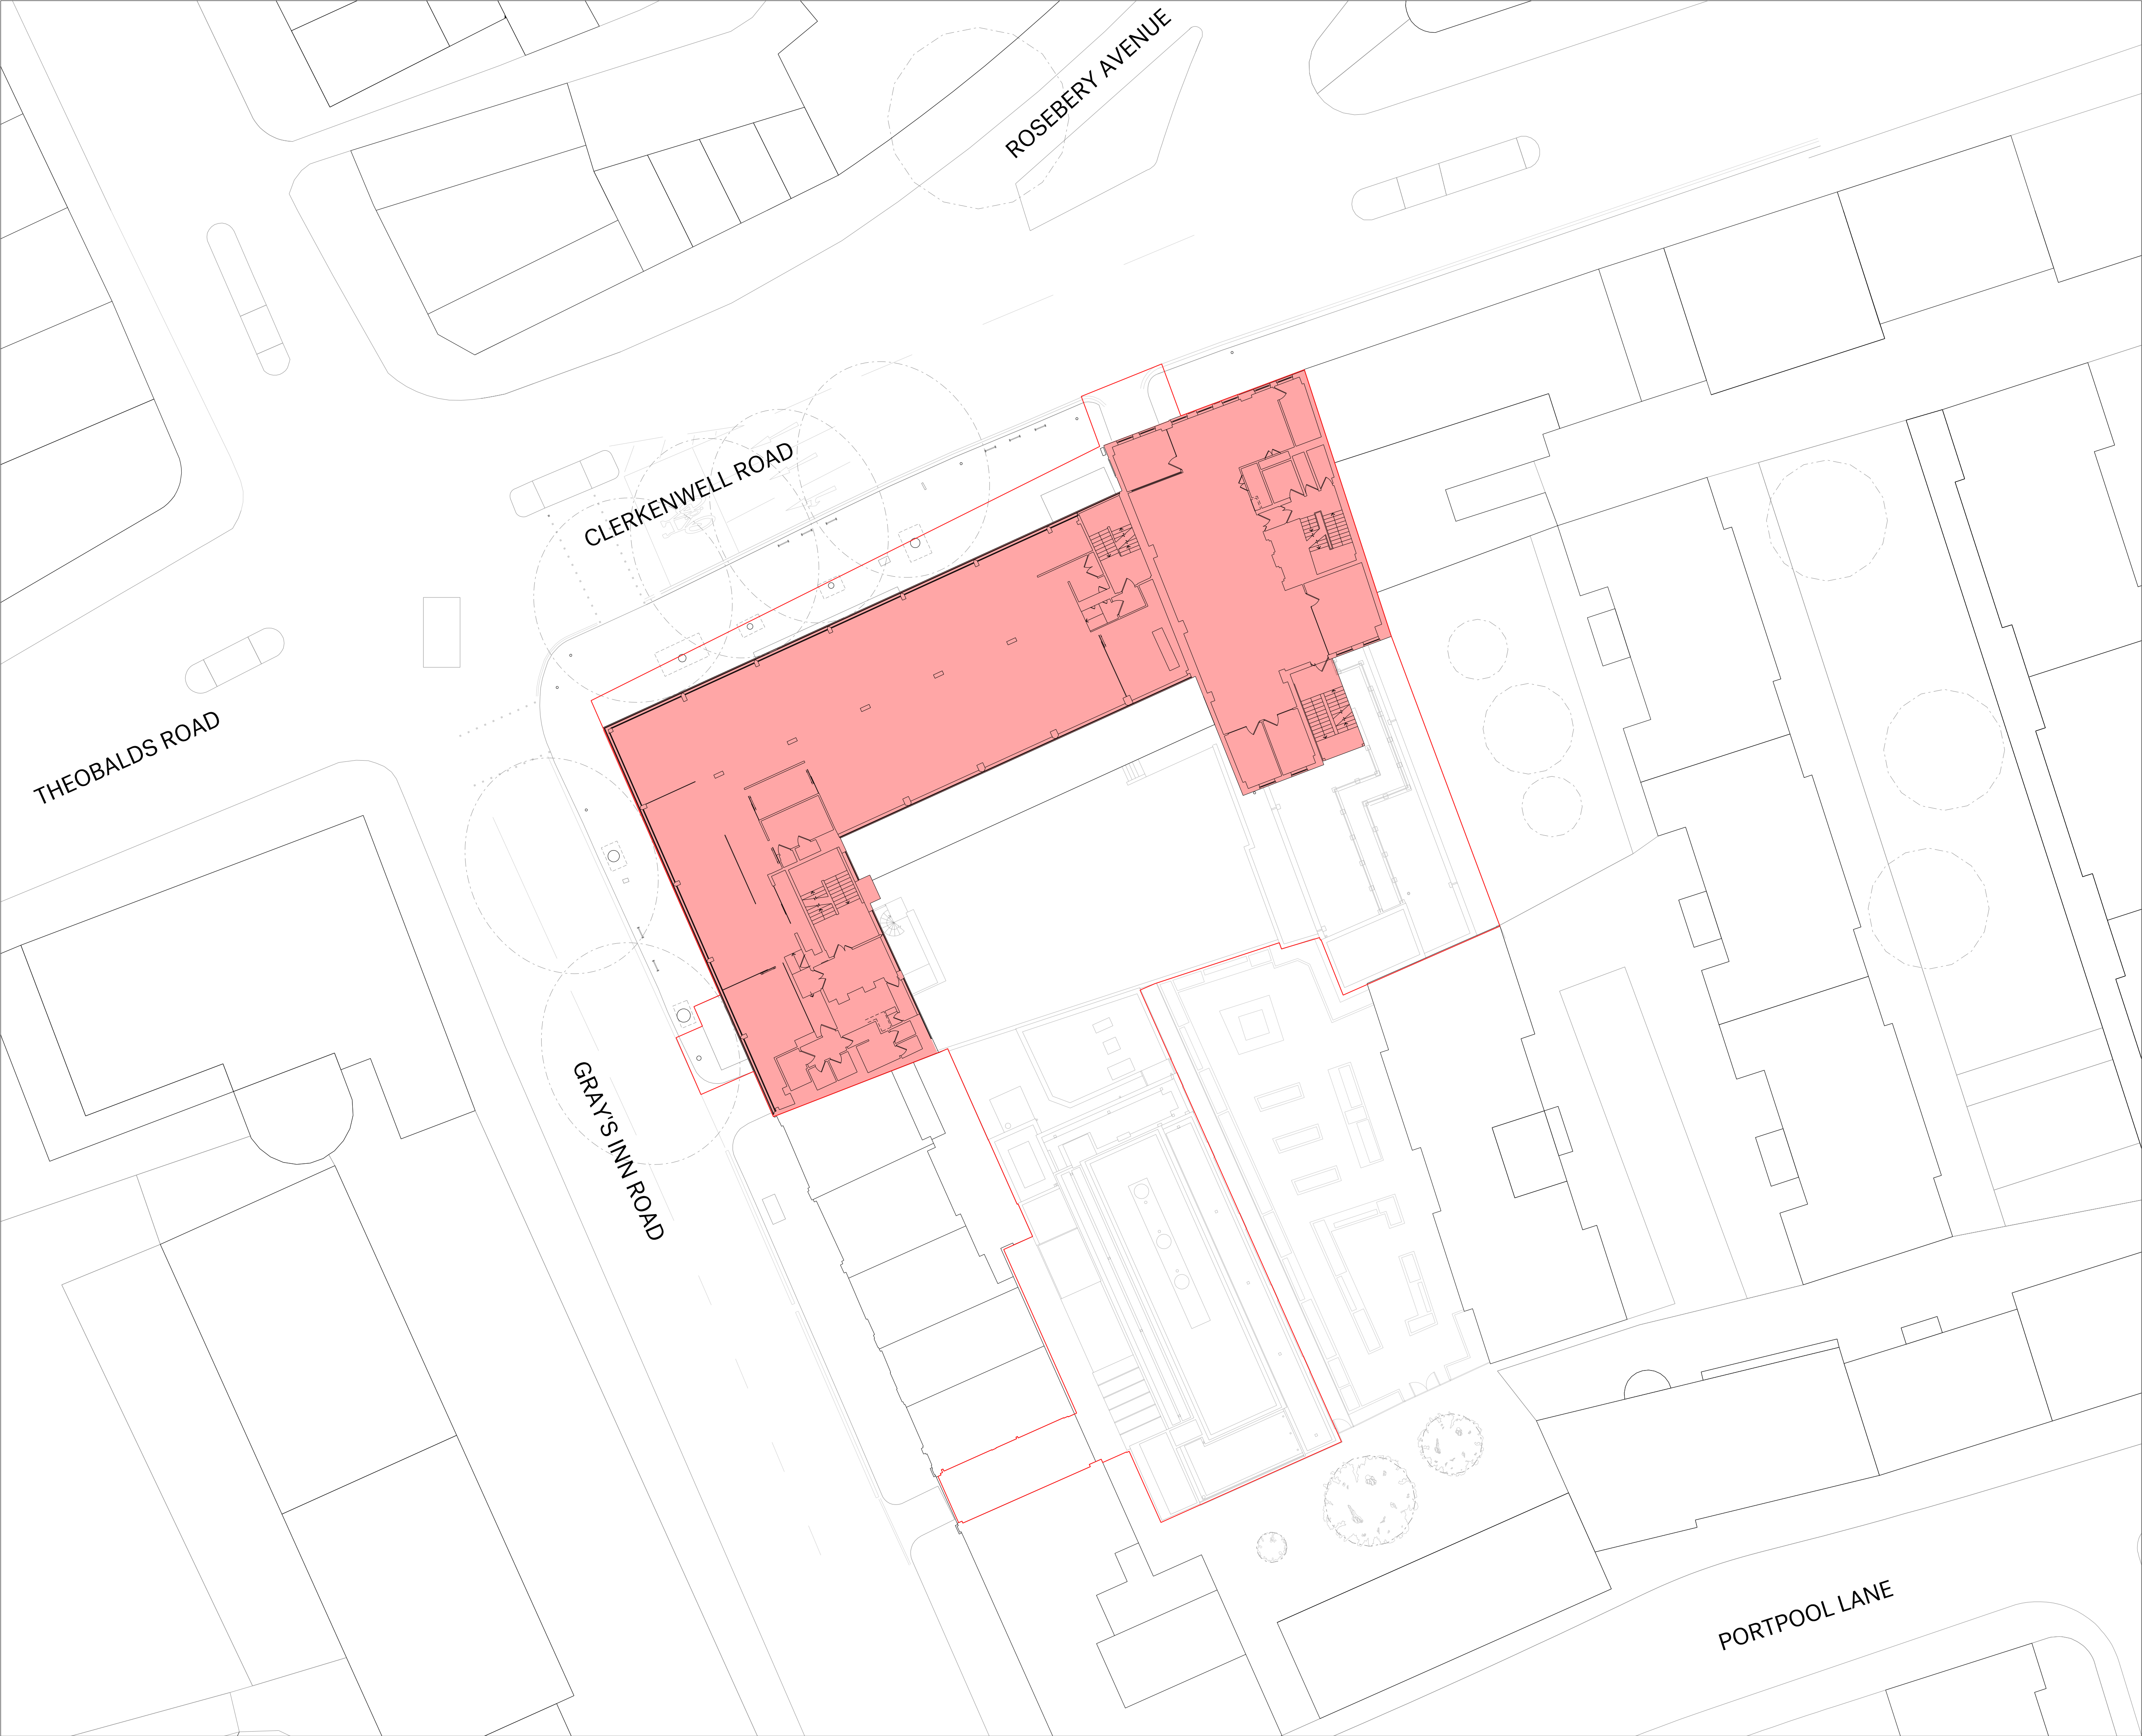

Notes  
This drawing is copyright Piercy&Company.  
Do not scale from this drawing.  
All dimensions and levels to be checked on site by the contractor and such dimensions to be his responsibility.  
Report all drawing errors, omissions and discrepancies to the architect.  
DISCLAIMER  
This document may be issued in an editable digital CAD format to enable others to use it as background information to make alterations and/or additions. In that instance the file will be accompanied by a PDF version as a record of the original file. It is for those parties making such alterations and/or additions to ensure that they make use of current background information.  
  
Piercy&Company accepts no liability for either: any such alterations and/or additions to the background information by others; or any other changes made by others to the architectural content of the background information itself.



- Demolition Scope of Existing Building
- Planning Application Site Extent

Rev	Date	Description
	30.09.22	Planning Application




<b>Project</b>						
100 & 88 Gray's Inn Road / 127 Clerkenwell Road						
<b>Client</b>						
Lawnmist Ltd						
<b>Date</b>		<b>Scale</b>				
30.09.2022		1:200 @ A1				
<b>Drawing Title</b>						
100 & 88 Gray's Inn Road / 127 Clerkenwell Road: Demolition Sixth Floor Plan						
<b>Drawn</b>		<b>Checked</b>		<b>Approved</b>		
KC		YH		DC		
<b>Drawing Status</b>						
For Planning						
<b>Project</b>	<b>Disc</b>	<b>Zone</b>	<b>Level</b>	<b>Series</b>	<b>Drg No.</b>	<b>Rev.</b>
13636	D	ZZ	L06	02	106	

The Centro Building  
39 Plender Street  
London NW1 0DT  
Telephone  
+44 (0)207429611

info@piercyandco.com  
www.piercyandco.com

Piercy&Company



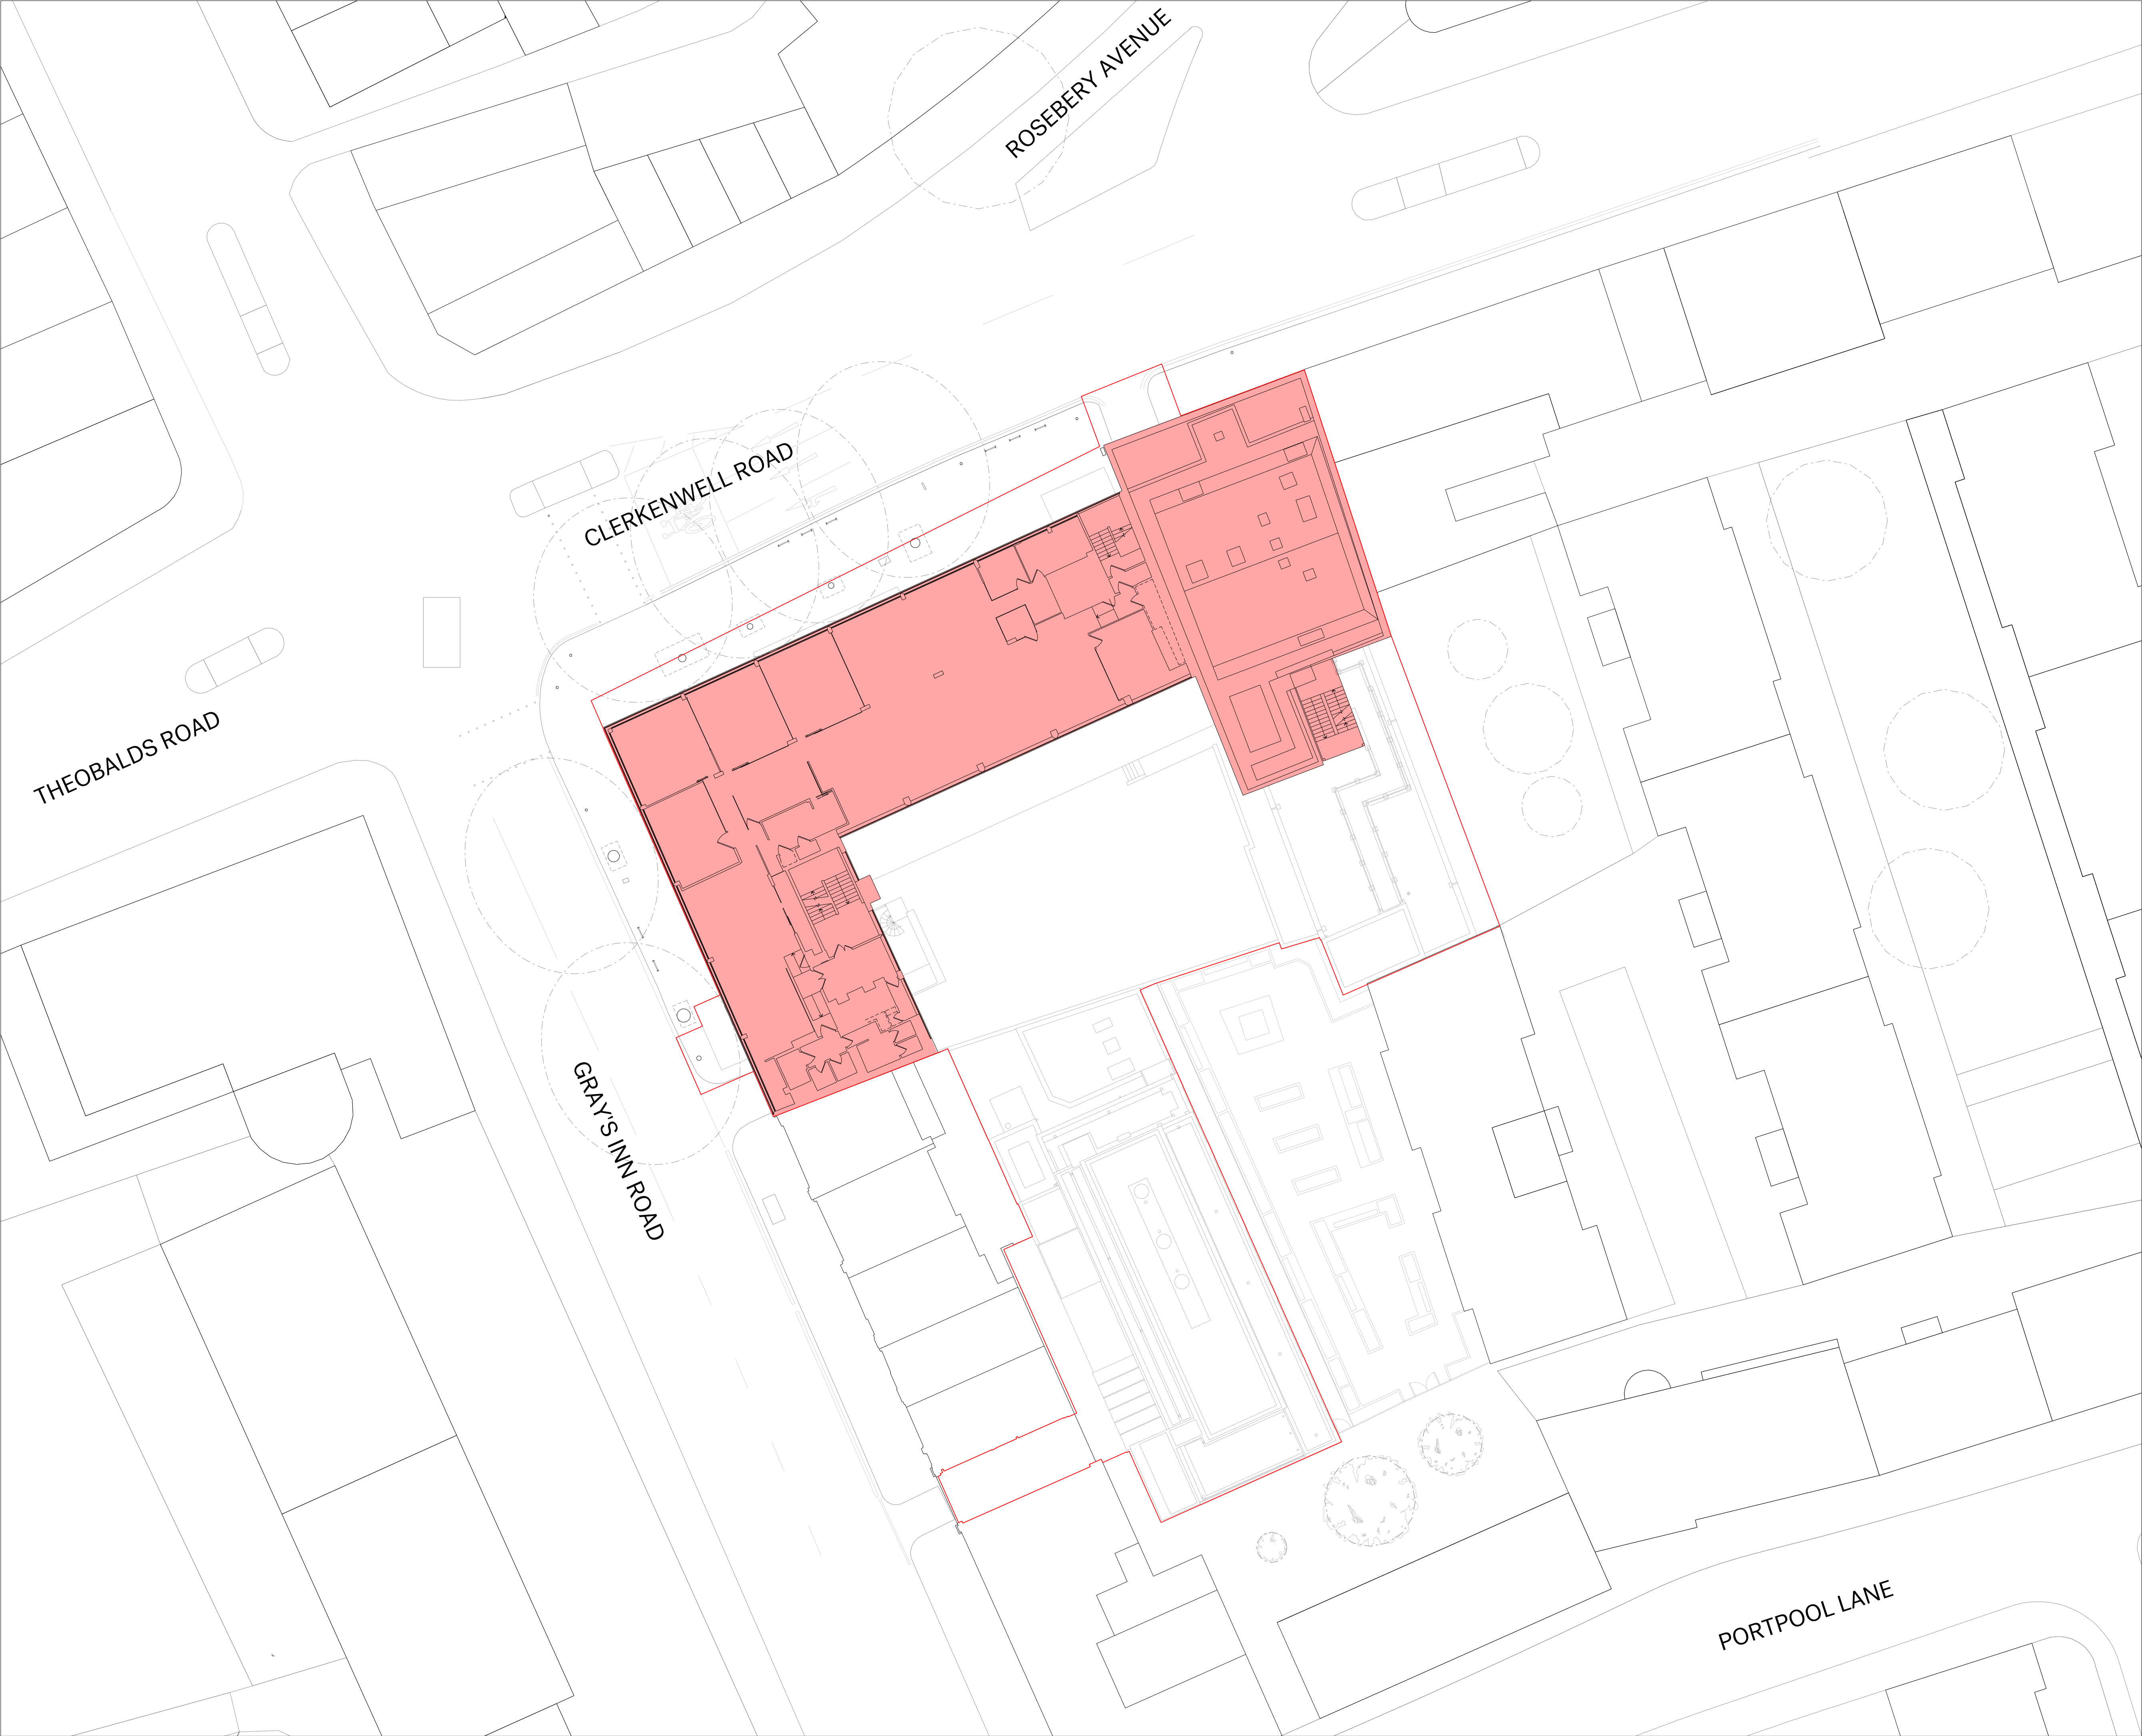

Notes  
This drawing is copyright Piercy&Company.  
Do not scale from this drawing.  
All dimensions and levels to be checked on site by the contractor and such dimensions to be his responsibility.  
Report all drawing errors, omissions and discrepancies to the architect.  
DISCLAIMER  
This document may be issued in an editable digital CAD format to enable others to use it as background information to make alterations and/or additions. In that instance the file will be accompanied by a PDF version as a record of the original file. It is for those parties making such alterations and/or additions to ensure that they make use of current background information.

Piercy&Company accepts no liability for either: any such alterations and/or additions to the background information by others; or any other changes made by others to the architectural content of the background information itself.



- Demolition Scope of Existing Building
- Planning Application Site Extent

Rev	Date	Description
	30.09.22	Planning Application




<b>Project</b>						
100 & 88 Gray's Inn Road / 127 Clerkenwell Road						
<b>Client</b>						
Lawnmist Ltd						
<b>Date</b>		<b>Scale</b>				
30.09.2022		1:100 @ A1				
<b>Drawing Title</b>						
100 & 88 Gray's Inn Road / 127 Clerkenwell Road: Demolition Seventh Floor Plan						
<b>Drawn</b>		<b>Checked</b>		<b>Approved</b>		
KC		YH		DC		
<b>Drawing Status</b>						
For Planning						
<b>Project</b>	<b>Disc</b>	<b>Zone</b>	<b>Level</b>	<b>Series</b>	<b>Drg No.</b>	<b>Rev.</b>
13636	D	ZZ	L07	02	107	

The Centro Building  
39 Plender Street  
London NW1 0DT  
Telephone  
+44 (0)207429611

info@piercyandco.com  
www.piercyandco.com

Piercy&Company



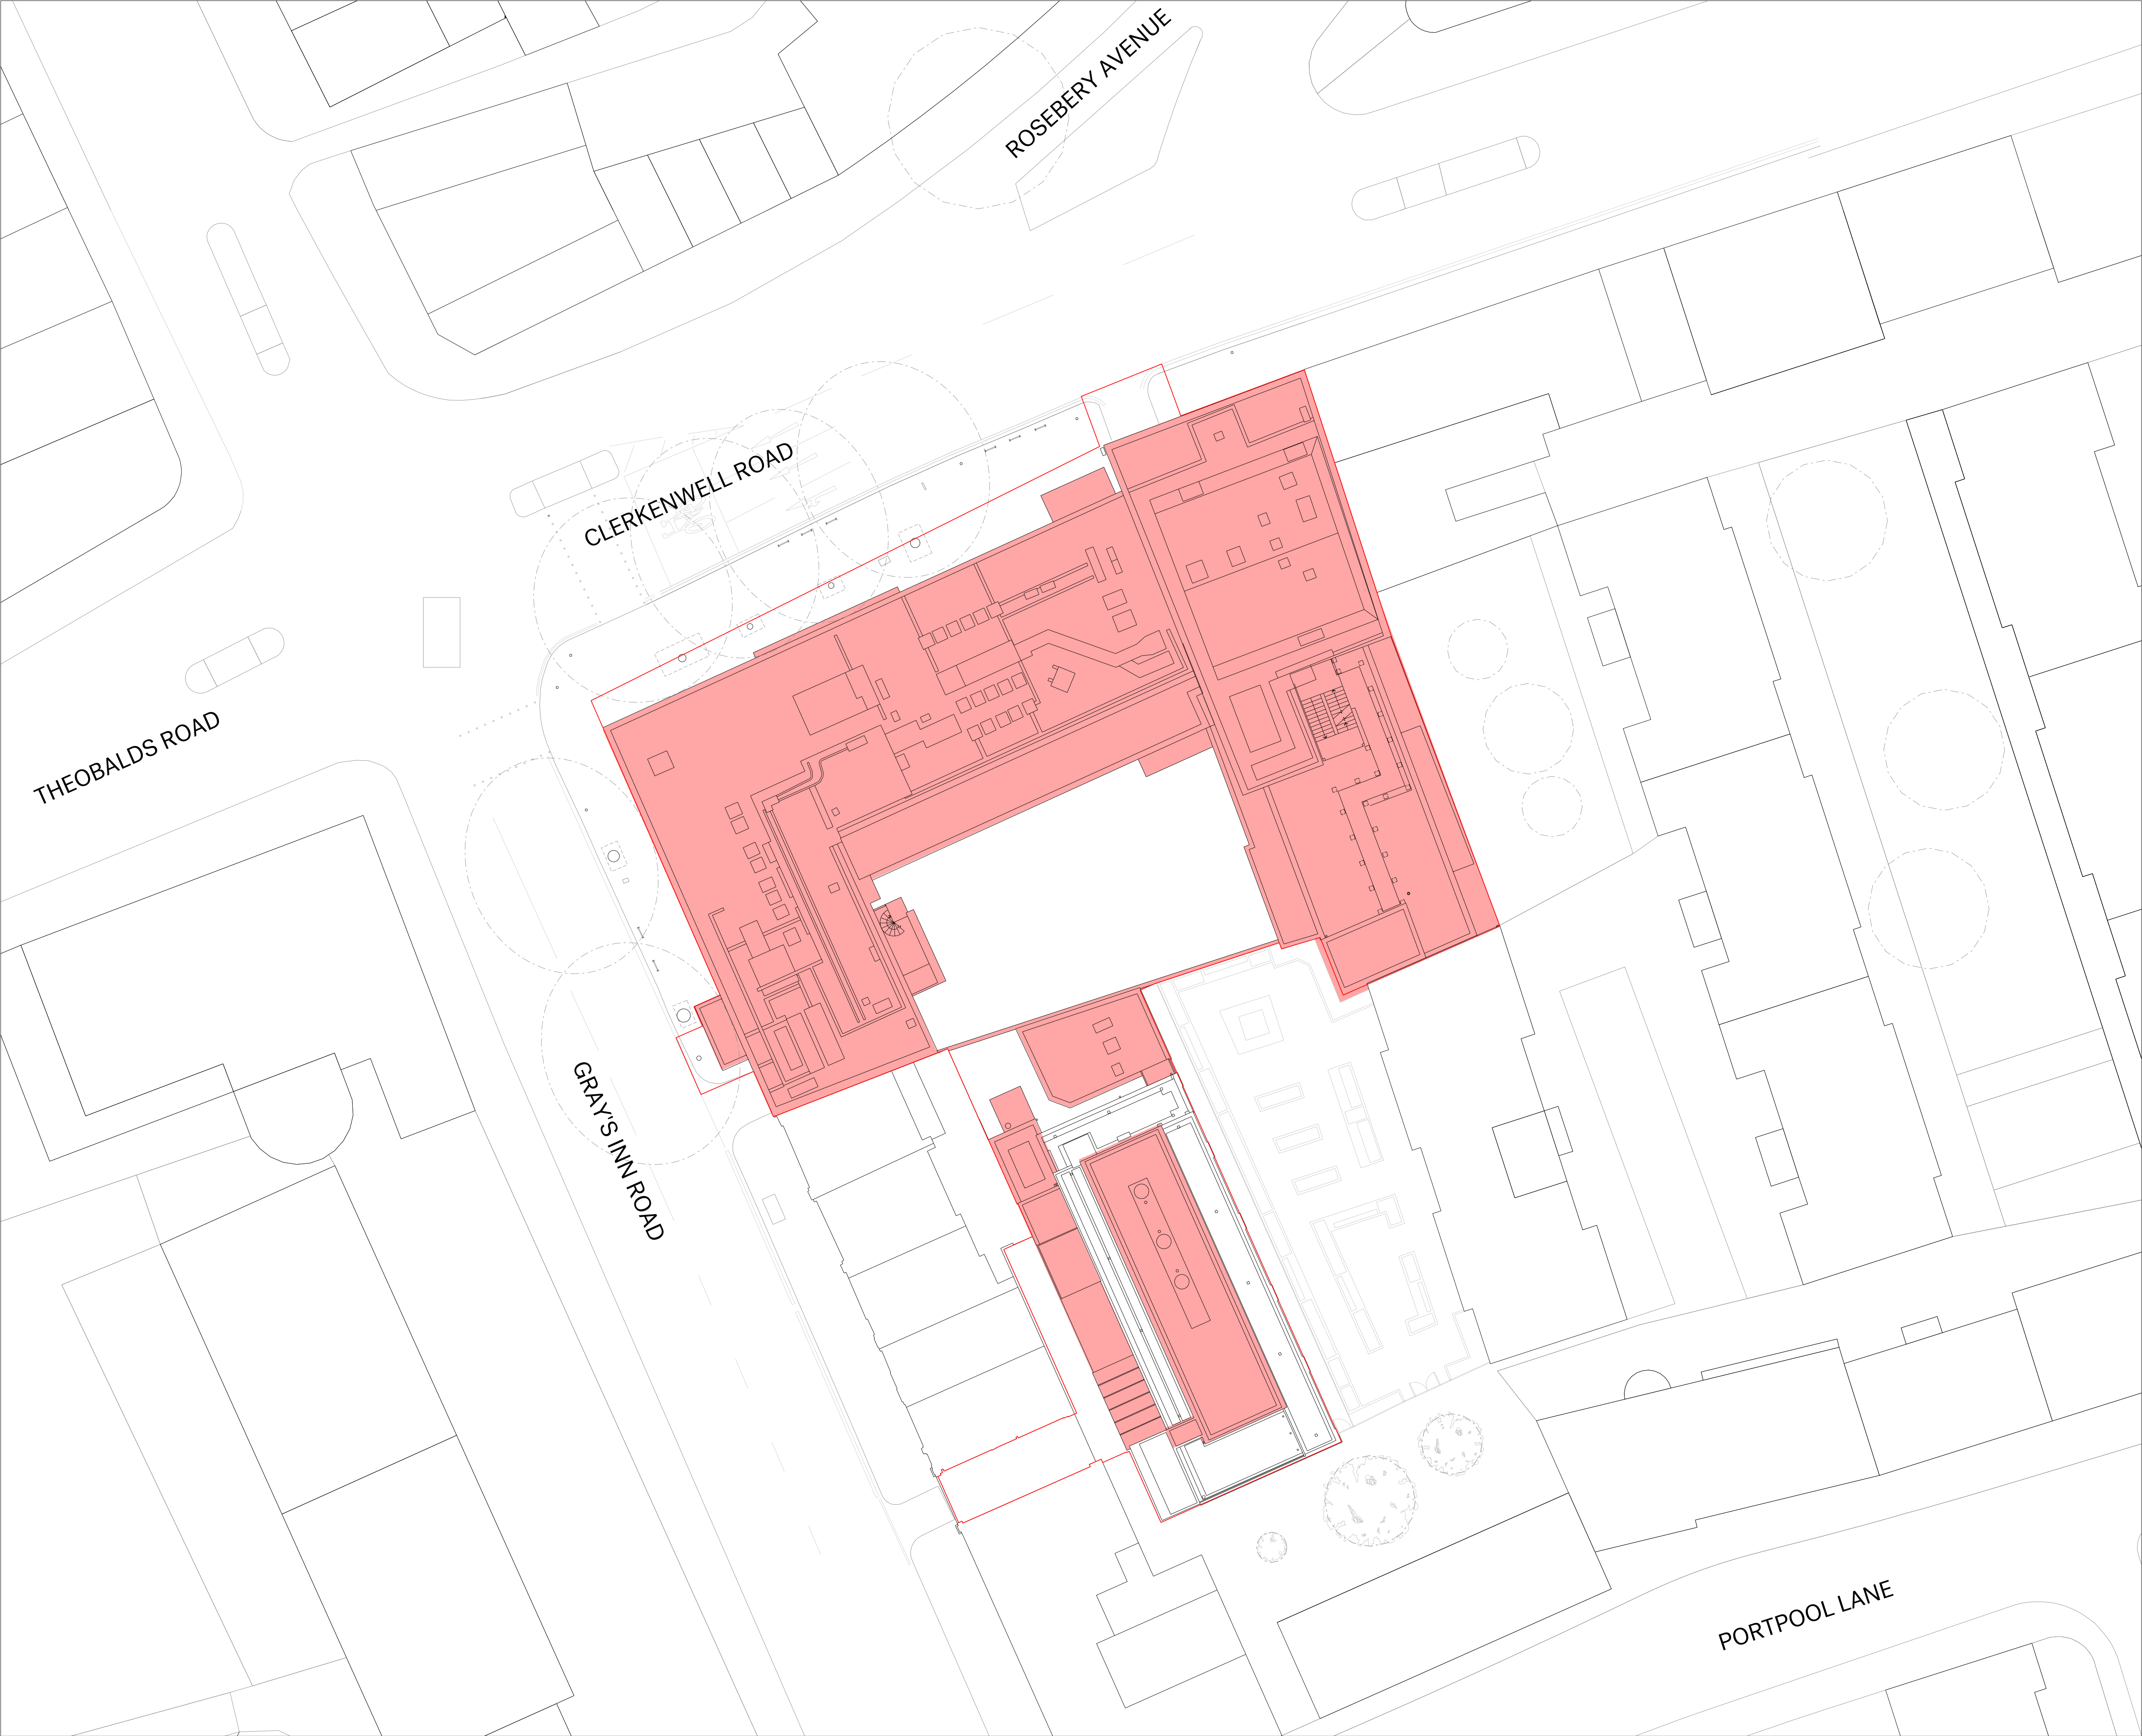

Notes  
This drawing is copyright Piercy&Company.  
Do not scale from this drawing.  
All dimensions and levels to be checked on site by the contractor and such dimensions to be his responsibility.  
Report all drawing errors, omissions and discrepancies to the architect.  
DISCLAIMER  
This document may be issued in an editable digital CAD format to enable others to use it as background information to make alterations and/or additions. In that instance the file will be accompanied by a PDF version as a record of the original file. It is for those parties making such alterations and/or additions to ensure that they make use of current background information.  
  
Piercy&Company accepts no liability for either: any such alterations and/or additions to the background information by others; or any other changes made by others to the architectural content of the background information itself.



- Demolition Scope of Existing Building
- Planning Application Site Extent

Rev	Date	Description
30.09.22	Planning Application	



<b>Project</b>						
100 & 88 Gray's Inn Road / 127 Clerkenwell Road						
<b>Client</b>						
Lawnmist Ltd						
<b>Date</b>		<b>Scale</b>				
30.09.2022		1:100 @ A1				
<b>Drawing Title</b>						
100 & 88 Gray's Inn Road / 127 Clerkenwell Road: Demolition Roof Floor Plan						
<b>Drawn</b>		<b>Checked</b>		<b>Approved</b>		
KC		YH		DC		
<b>Drawing Status</b>						
For Planning						
<b>Project</b>	<b>Disc</b>	<b>Zone</b>	<b>Level</b>	<b>Series</b>	<b>Drg No.</b>	<b>Rev.</b>
13636	D	ZZ	R	02	110	

The Centro Building  
39 Plender Street  
London NW1 0DT  
Telephone  
+44 (0)207429611

info@piercyandco.com  
www.piercyandco.com

Piercy&Company




Notes  
This drawing is copyright Piercy&Company.  
Do not scale from this drawing.  
All dimensions and levels to be checked on site by the contractor and such dimensions to be his responsibility.  
Report all drawing errors, omissions and discrepancies to the architect.  
DISCLAIMER  
This document may be issued in an editable digital CAD format to enable others to use it as background information to make alterations and/or additions. In that instance the file will be accompanied by a PDF version as a record of the original file. It is for those parties making such alterations and/or additions to ensure that they make use of current background information.


Piercy&Company accepts no liability for either: any such alterations and/or additions to the background information by others; or any other changes made by others to the architectural content of the background information itself.



- Demolition Scope of Existing Building
- Windows removed for proposed inset balconies

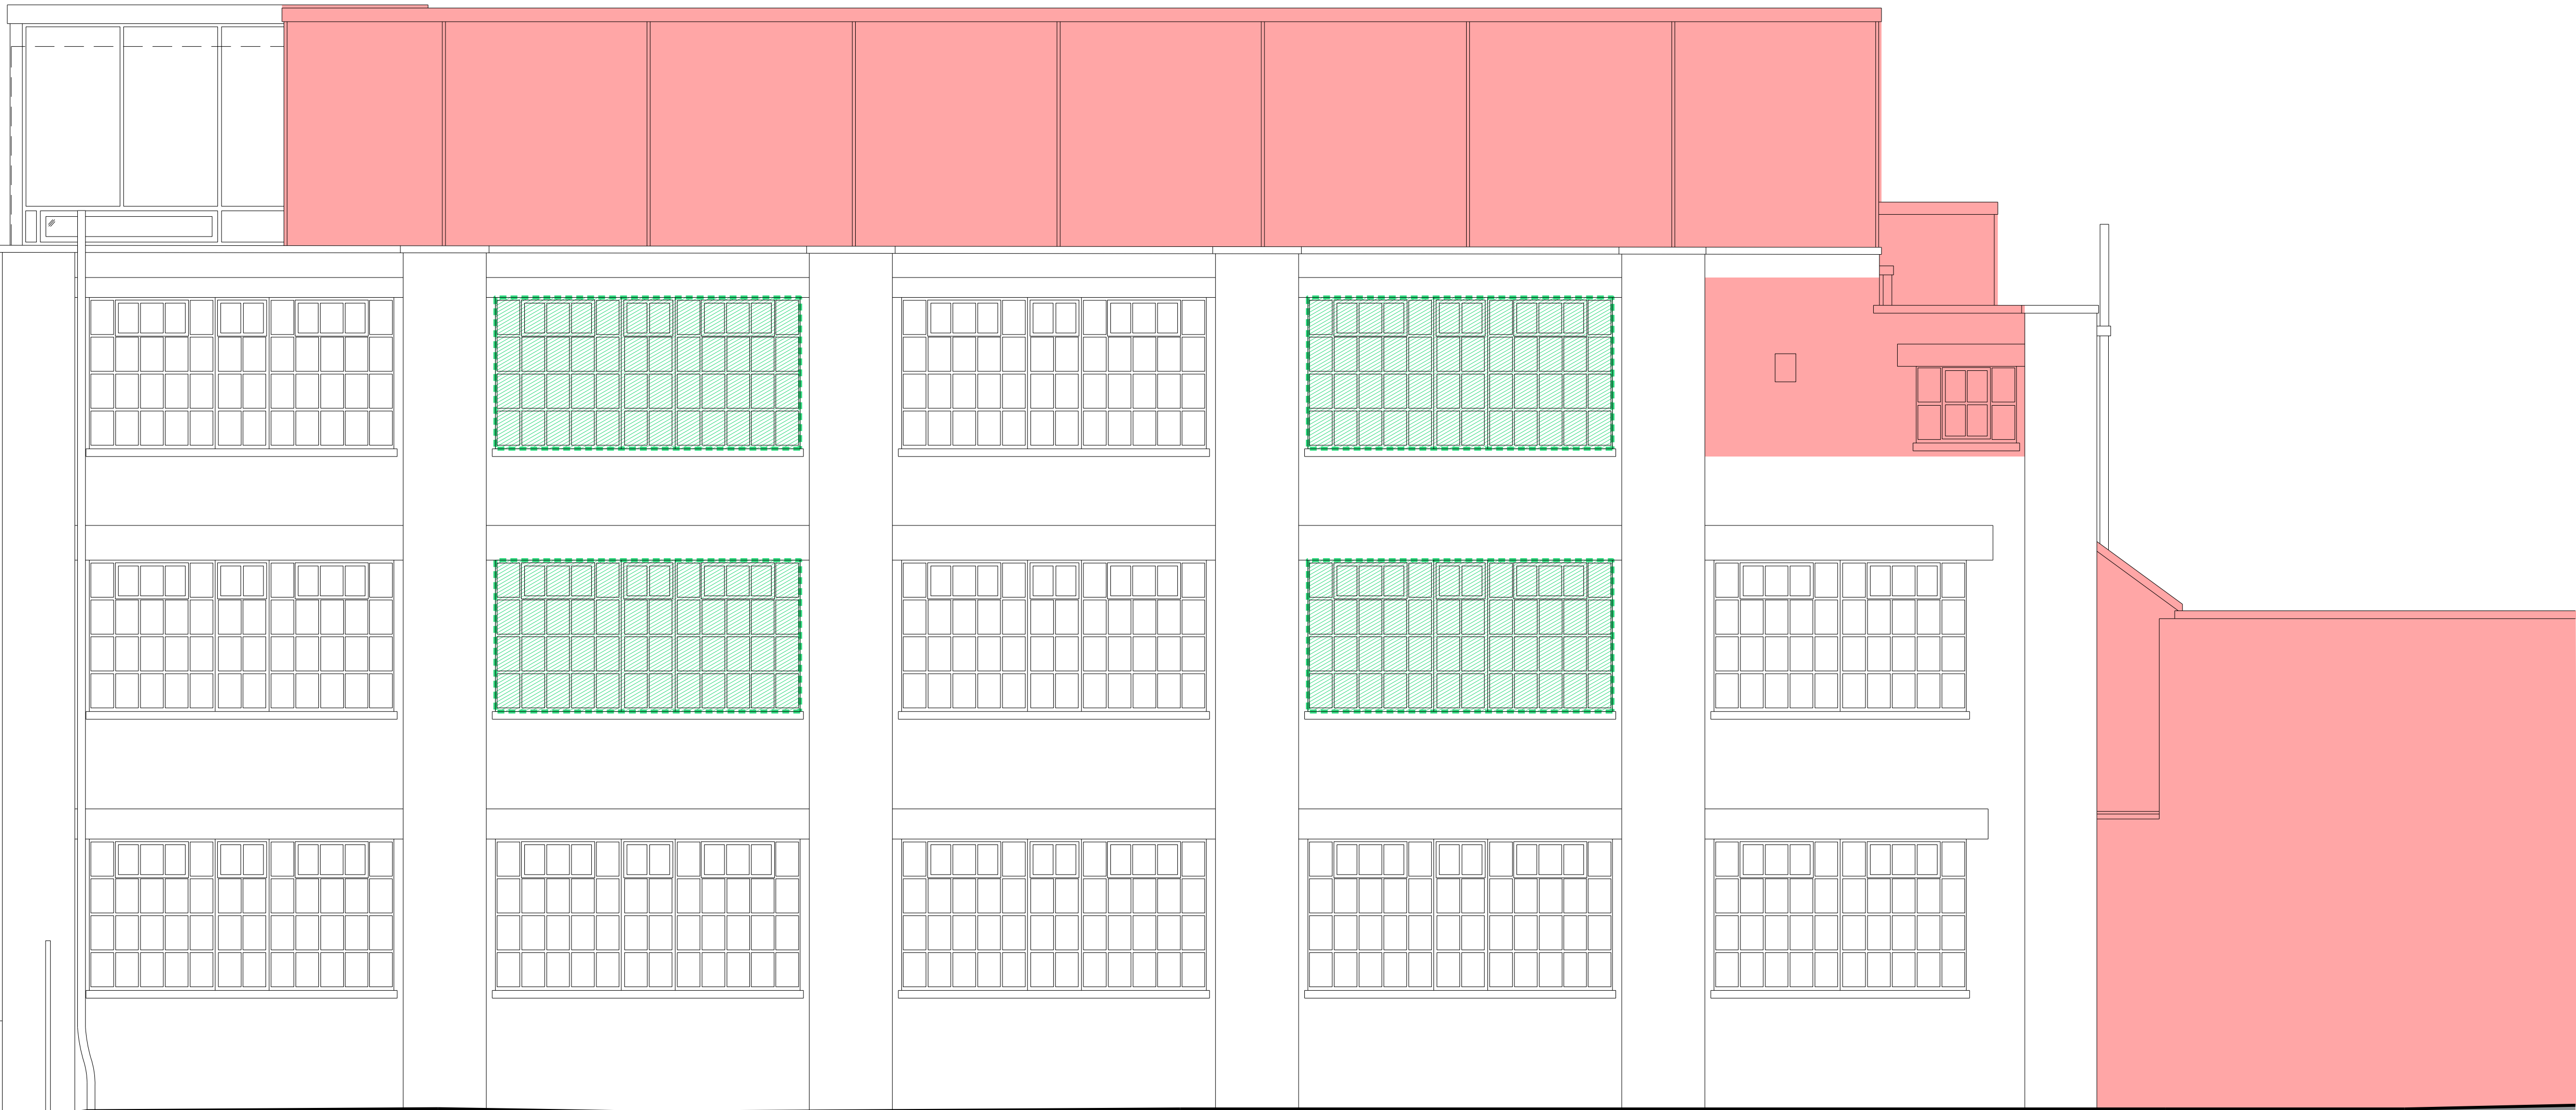

30.09.22 Planning Application		
Rev	Date	Description

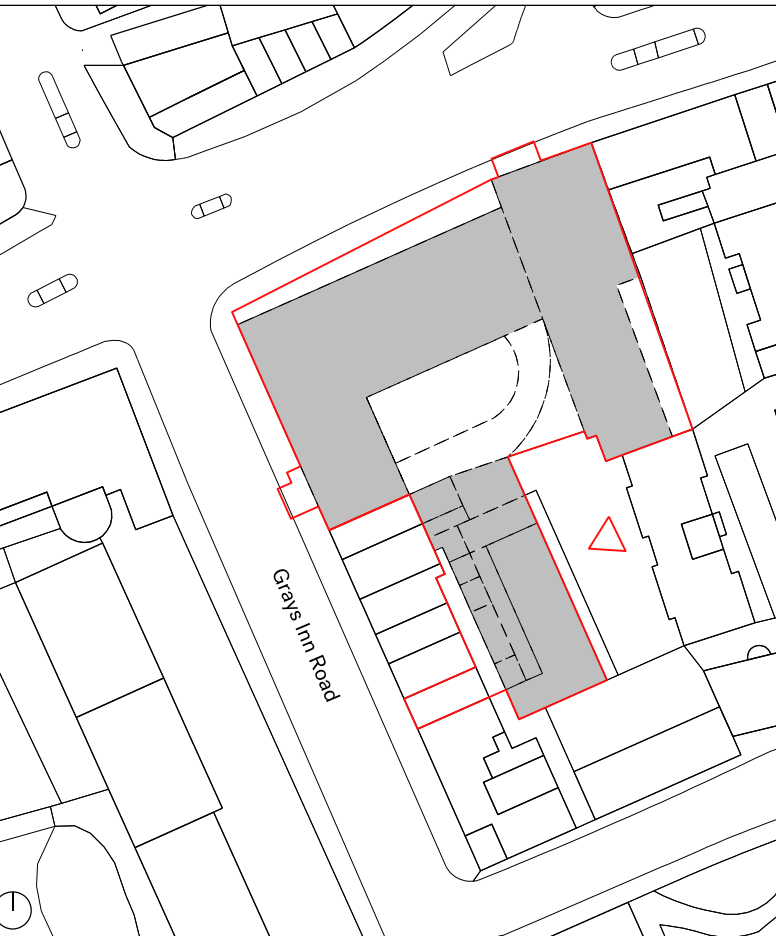

Project	
100 & 88 Gray's Inn Road / 127 Clerkenwell Road	
Client	
Lawnmist Ltd	
Date	Scale
30.09.2022	1:50 @ A1
Drawing Title	

88 Gray's Inn Road: Demolition East Elevation		
Drawn	Checked	Approved
KC	YH	DC

Drawing Status						
For Planning						
Project	Disc	Zone	Level	Series	Drg No.	Rev.
13636	D	88	-	02	200	

The Centro Building  
39 Plender Street  
London NW1 0DT  
Telephone  
+44 (0)207429611


info@piercyandco.com  
www.piercyandco.com

Piercy&Company






Notes  
This drawing is copyright Piercy&Company.  
Do not scale from this drawing.  
All dimensions and levels to be checked on site by the contractor and such dimensions to be his responsibility.  
Report all drawing errors, omissions and discrepancies to the architect.  
DISCLAIMER  
This document may be issued in an editable digital CAD format to enable others to use it as background information to make alterations and/or additions. In that instance the file will be accompanied by a PDF version as a record of the original file. It is for those parties making such alterations and/or additions to ensure that they make use of current background information.  
  
Piercy&Company accepts no liability for either: any such alterations and/or additions to the background information by others; or any other changes made by others to the architectural content of the background information itself.

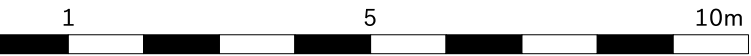

Demolition Scope of Existing Building

Rev	Date	Description
	30.09.22	Planning Application

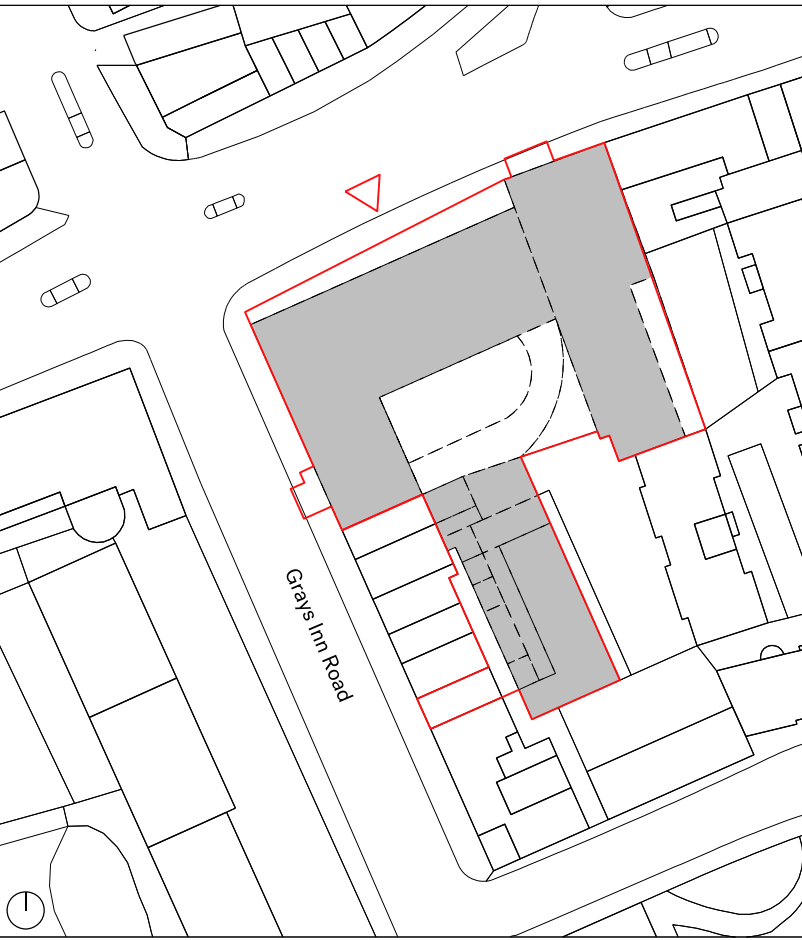

<b>Project</b>						
100 & 88 Gray's Inn Road / 127 Clerkenwell Road						
<b>Client</b>						
Lawnmist Ltd						
<b>Date</b>		<b>Scale</b>				
30.09.2022		1:100 @ A1				
<b>Drawing Title</b>						
100 Gray's Inn Road/ 127 Clerkenwell Road: Demolition North Elevation						
<b>Drawn</b>		<b>Checked</b>		<b>Approved</b>		
KC		YH		DC		
<b>Drawing Status</b>						
For Planning						
<b>Project</b>	<b>Disc</b>	<b>Zone</b>	<b>Level</b>	<b>Series</b>	<b>Drg No.</b>	<b>Rev.</b>
13636	D	100	-	02	200	

The Centro Building  
39 Plender Street  
London NW1 0DT  
Telephone  
+44 (0)207429611

info@piercyandco.com  
www.piercyandco.com

Piercy&Company